
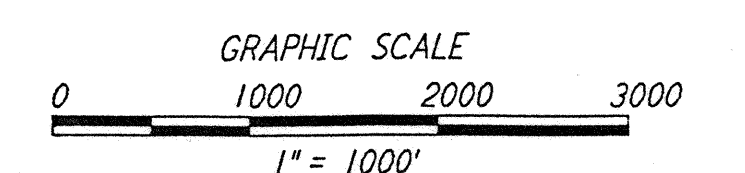
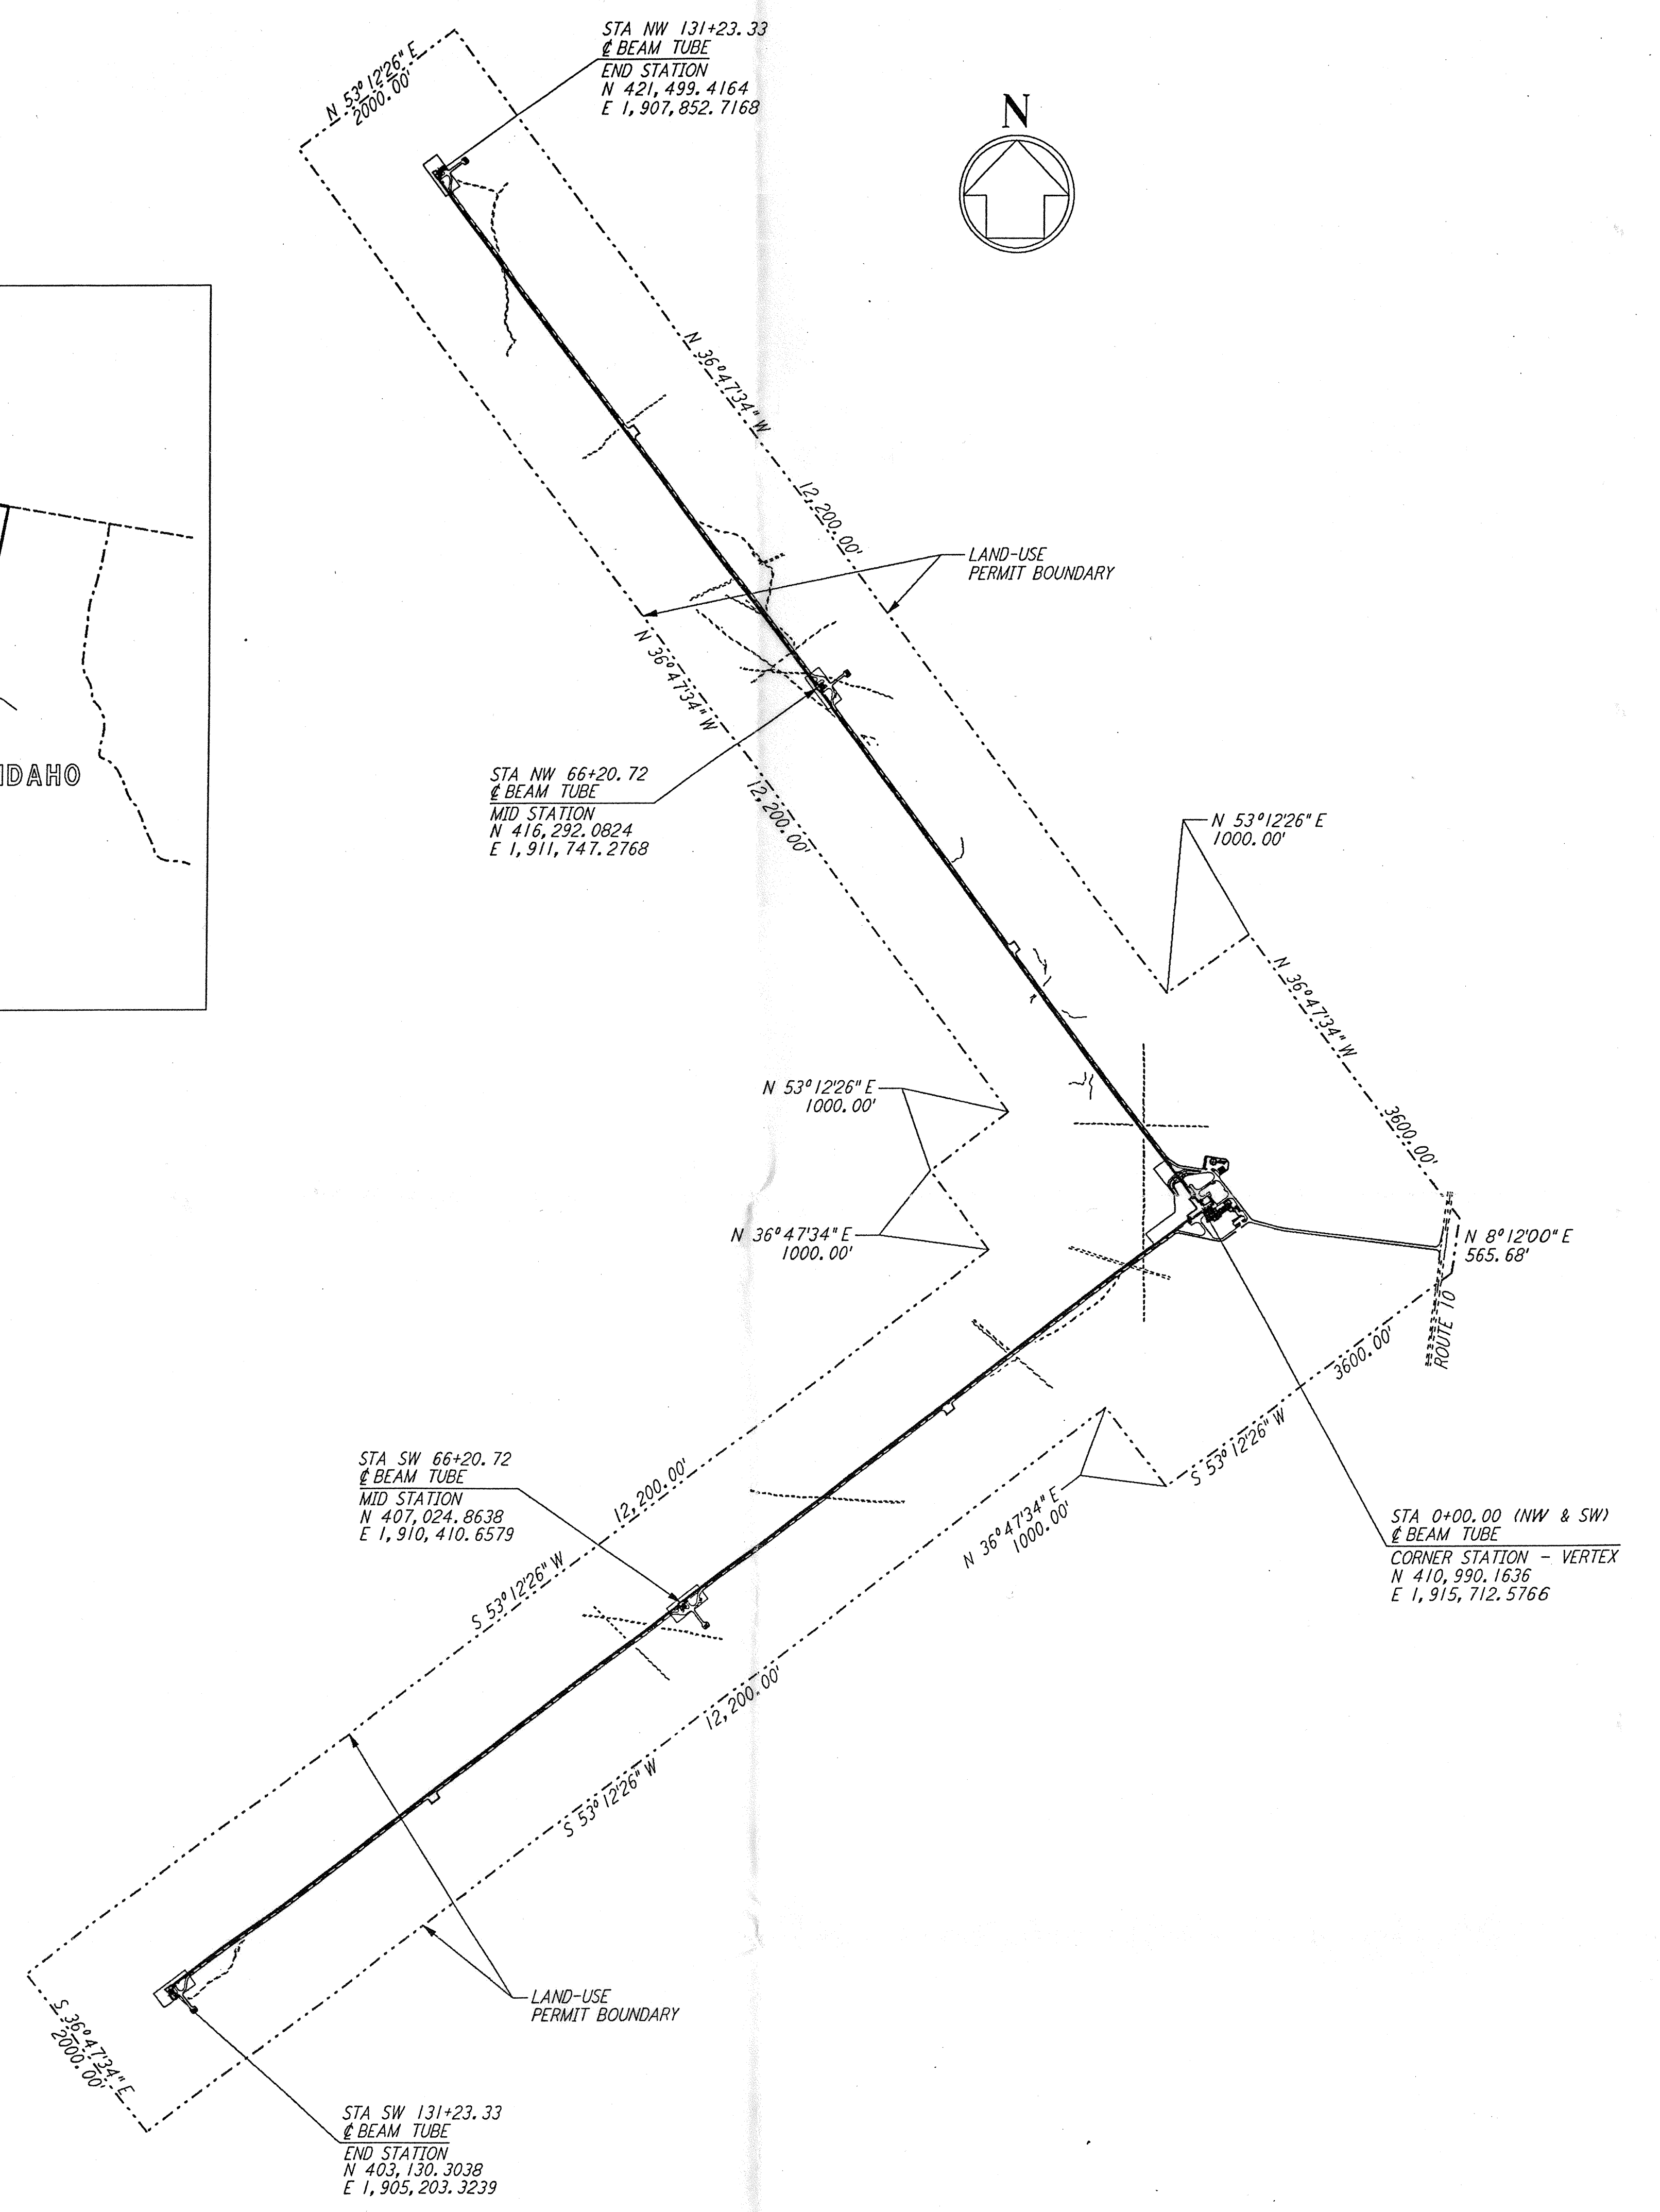
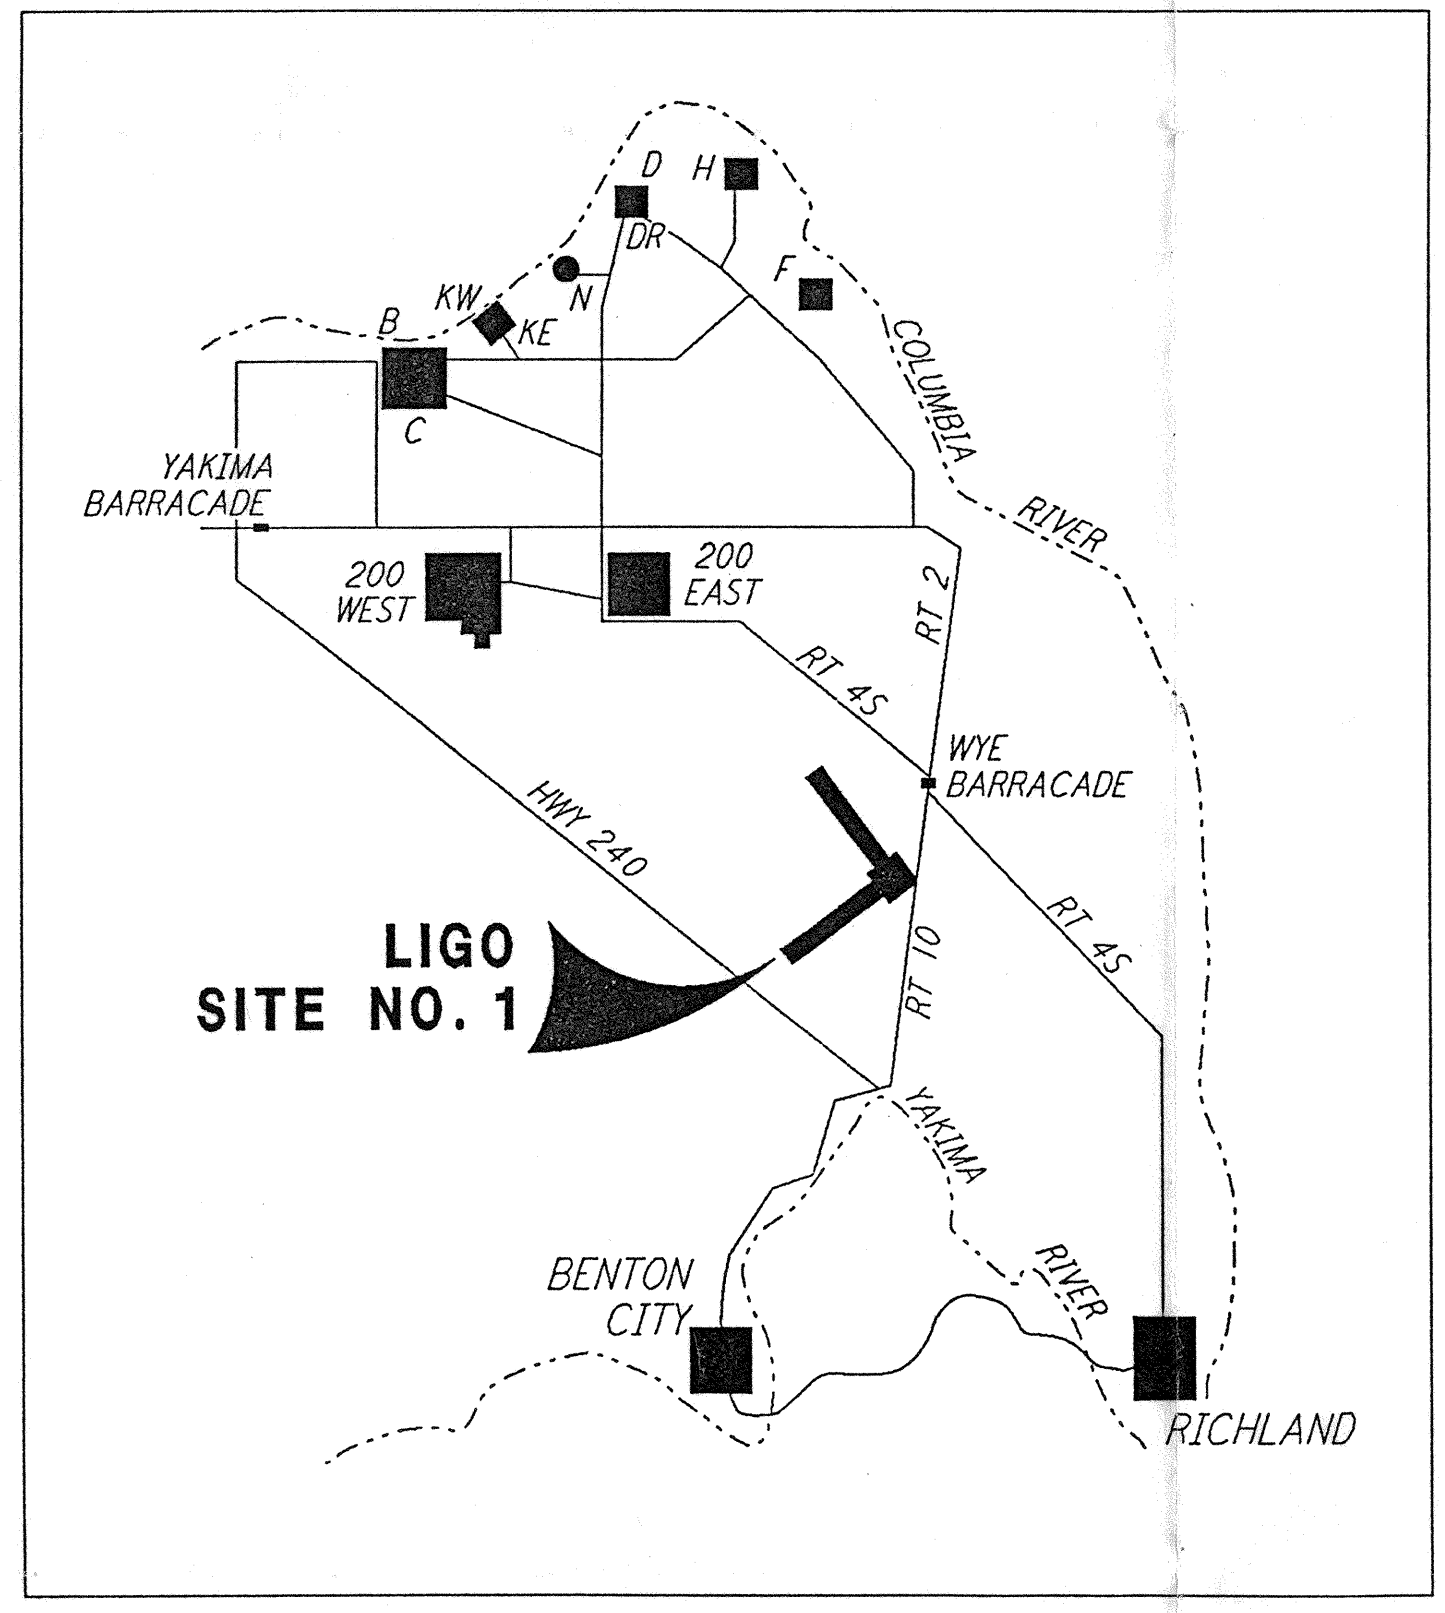


This document and the design it covers are the property of PARSONS. They are loaned only with the borrower's expressed written agreement that they will not be reproduced, copied, loaned, exhibited, or used in any other way, except by written consent from PARSONS to the borrower.


DRAWING INDEX	
SHEET NUMBER	SHEET TITLE
GENERAL	
BT-G-001	GENERAL, COVER SHEET
CIVIL	
BT-C-001	CIVIL, DRAWING INDEX, LOCATION & VICINITY MAPS
BT-C-002	CIVIL, GENERAL NOTES, LEGEND & ABBREVIATIONS
BT-C-003	CIVIL, DRAWING MATRIX
BT-C-004	CIVIL, TYPICAL SECTIONS AND DETAILS
BT-C-005	CIVIL, CORNER STATION PLAN
BT-C-011	CIVIL, NORTHWEST ARM, PLAN AND PROFILE, STA 0+00 TO 14+00
BT-C-012	CIVIL, NORTHWEST ARM, PLAN AND PROFILE, STA 14+00 TO 28+00
BT-C-013	CIVIL, NORTHWEST ARM, PLAN AND PROFILE, STA 28+00 TO 42+00
BT-C-014	CIVIL, NORTHWEST ARM, PLAN AND PROFILE, STA 42+00 TO 56+00
BT-C-015	CIVIL, NORTHWEST ARM, PLAN AND PROFILE, STA 56+00 TO 70+00
BT-C-016	CIVIL, NORTHWEST ARM, PLAN AND PROFILE, STA 70+00 TO 84+00
BT-C-017	CIVIL, NORTHWEST ARM, PLAN AND PROFILE, STA 84+00 TO 98+00
BT-C-018	CIVIL, NORTHWEST ARM, PLAN AND PROFILE, STA 98+00 TO 112+00
BT-C-019	CIVIL, NORTHWEST ARM, PLAN AND PROFILE, STA 112+00 TO 126+00
BT-C-020	CIVIL, NORTHWEST ARM, PLAN AND PROFILE, STA 126+00 TO 133+00
BT-C-031	CIVIL, SOUTHWEST ARM, PLAN AND PROFILE, STA 0+00 TO 14+00
BT-C-032	CIVIL, SOUTHWEST ARM, PLAN AND PROFILE, STA 14+00 TO 28+00
BT-C-033	CIVIL, SOUTHWEST ARM, PLAN AND PROFILE, STA 28+00 TO 42+00
BT-C-034	CIVIL, SOUTHWEST ARM, PLAN AND PROFILE, STA 42+00 TO 56+00
BT-C-035	CIVIL, SOUTHWEST ARM, PLAN AND PROFILE, STA 56+00 TO 70+00
BT-C-036	CIVIL, SOUTHWEST ARM, PLAN AND PROFILE, STA 70+00 TO 84+00
BT-C-037	CIVIL, SOUTHWEST ARM, PLAN AND PROFILE, STA 84+00 TO 98+00
BT-C-038	CIVIL, SOUTHWEST ARM, PLAN AND PROFILE, STA 98+00 TO 112+00
BT-C-039	CIVIL, SOUTHWEST ARM, PLAN AND PROFILE, STA 112+00 TO 126+00
BT-C-040	CIVIL, SOUTHWEST ARM, PLAN AND PROFILE, STA 126+00 TO 133+00
STRUCTURAL	
BT-S-001	STRUCTURAL, GENERAL NOTES, ABBREVIATIONS & LEGEND
BT-S-002	STRUCTURAL, KEY PLAN OF BEAM TUBE ENCLOSURE & PARTIAL ENLARGED PLANS
BT-S-003	STRUCTURAL, BEAM TUBE ENCLOSURE PLANS, SECTIONS & DETAILS
BT-S-004	STRUCTURAL, KEY PLAN OF BEAM TUBE ENCLOSURE FOUNDATION & PARTIAL ENLARGED PLANS
BT-S-005	STRUCTURAL, BEAM TUBE ENCLOSURE, SECTIONS & DETAILS, SHEET 1
BT-S-006	STRUCTURAL, BEAM TUBE ENCLOSURE, SECTIONS & DETAILS, SHEET 2

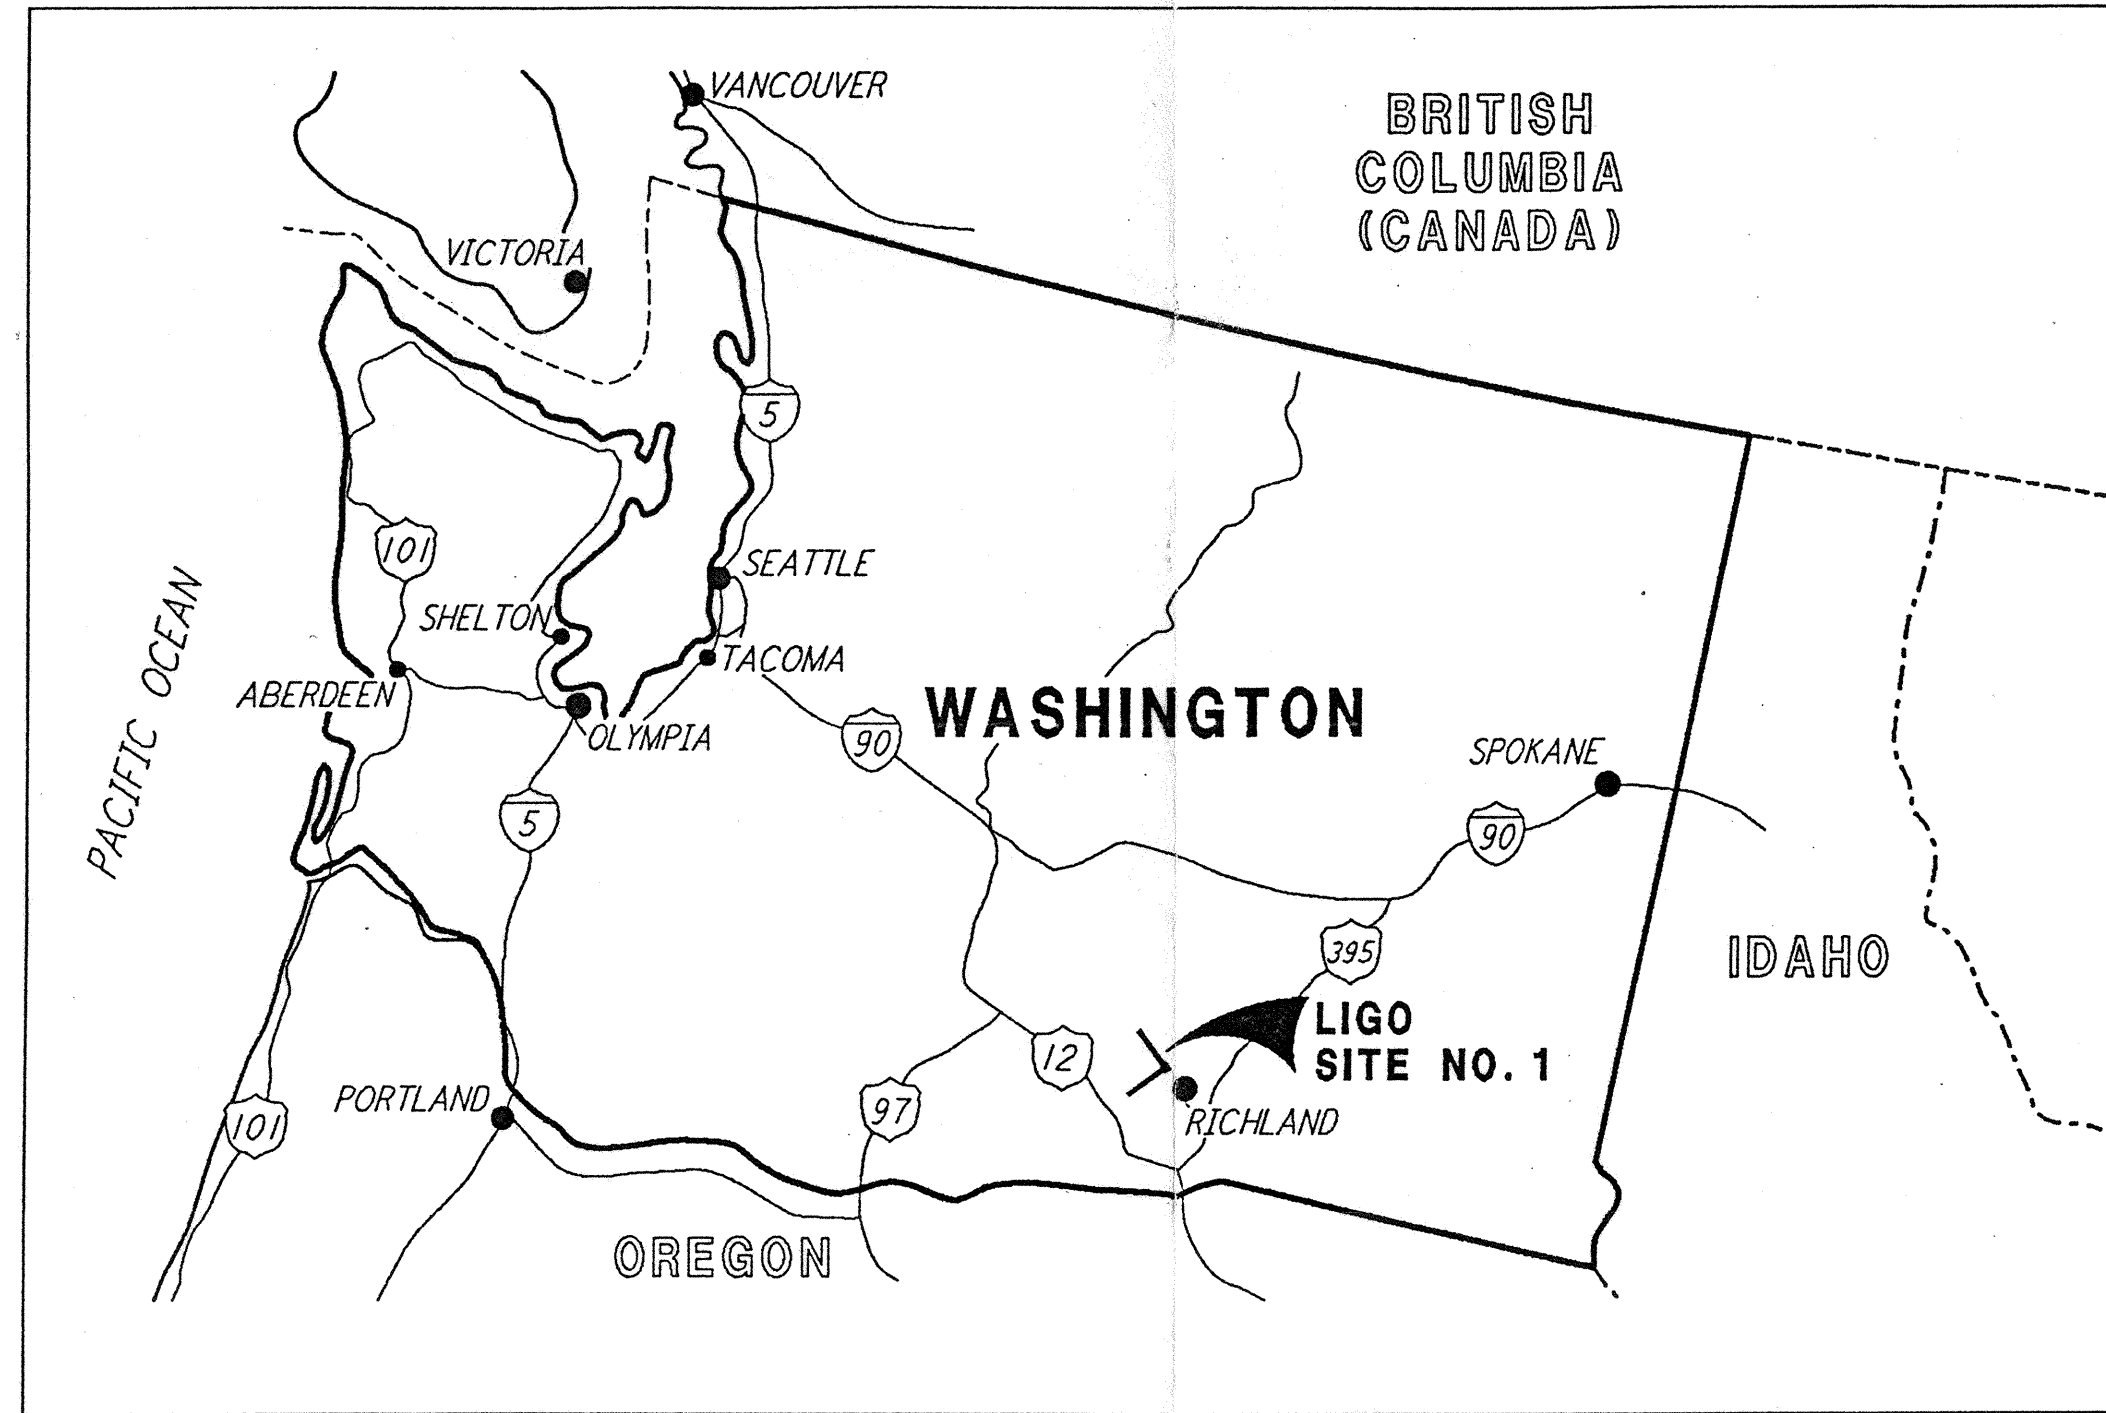

D960161-00-0

NO.	DATE	BY	CHKD	ENGR	PROJ	DESCRIPTION

ISSUED FOR CONSTRUCTION		
DRAWN	WRB	1-19-96
CHECKED	MP	1-19-96
ENGINEER	YBW	1-19-96
PROJ	YBW	1-19-96

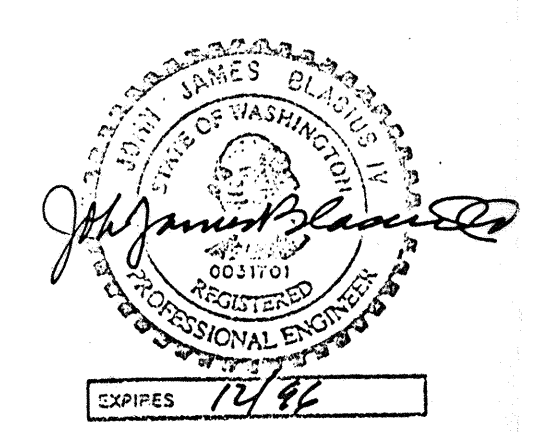

PARSONS
 100 WEST WALNUT STREET
 PASADENA, CALIFORNIA

LIGO
 CALIFORNIA INSTITUTE OF TECHNOLOGY
 MASSACHUSETTS INSTITUTE OF TECHNOLOGY

LASER INTERFEROMETER
 GRAVITATIONAL-WAVE OBSERVATORY
 BTE SITESWORK & FABRICATION - HANFORD, WA

TITLE	CIVIL DRAWING INDEX LOCATION & VICINITY MAPS	SCALE	AS NOTED	CONTRACT NUMBER	PP150969	PROJECT NUMBER	8094
SHEET NUMBER	BT - C - 001	REVISIONS					

J:\PROJECTS\BTE\BTE001.DWG 1/19/96 3:53:25 PM