




NOTES:

1. SEE SHEET BT-C-002 FOR GENERAL NOTES, LEGEND AND ABBREVIATIONS.
2. SEE SHEET BT-C-004 FOR TYPICAL SECTIONS AND DETAILS.

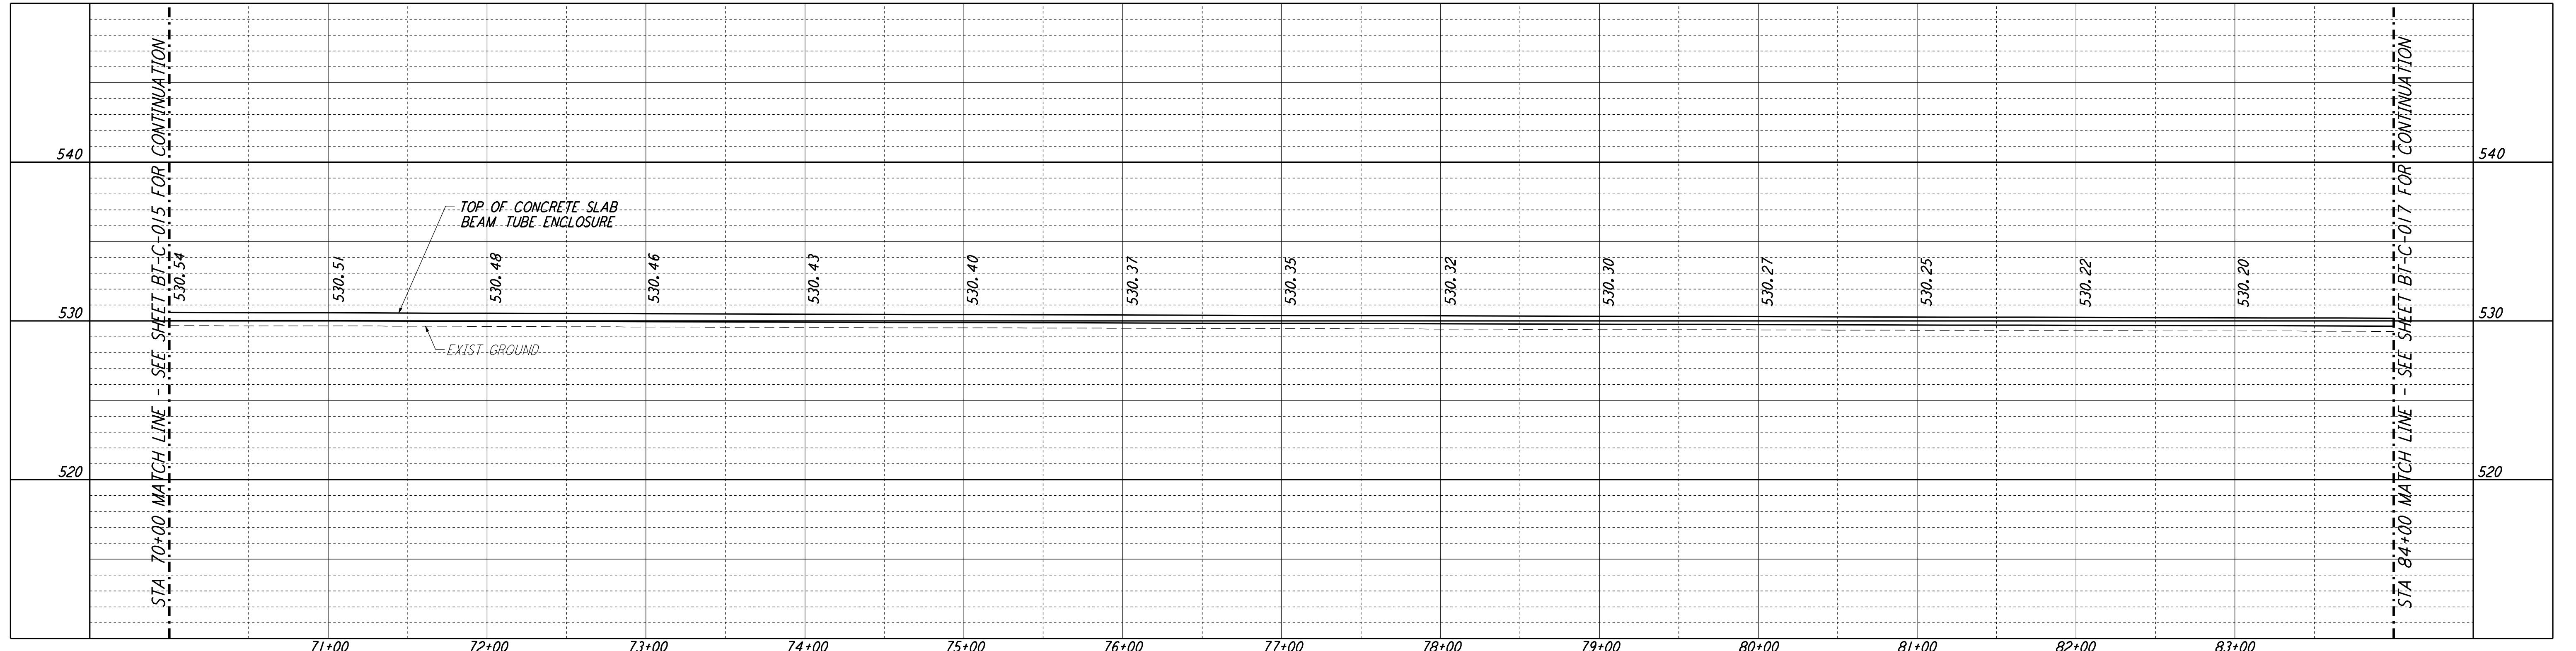


not be reproduced, copied, loaned, exhibited, or used in
any other way, except by written consent from
PARSONS to the borrower.

This document and the design it covers are the property
of **PARSONS**. They are loaned only with the
borrower's expressed written agreement that they will
not be reproduced, copied, loaned, exhibited, or used in
any other way, except by written consent from
PARSONS to the borrower.

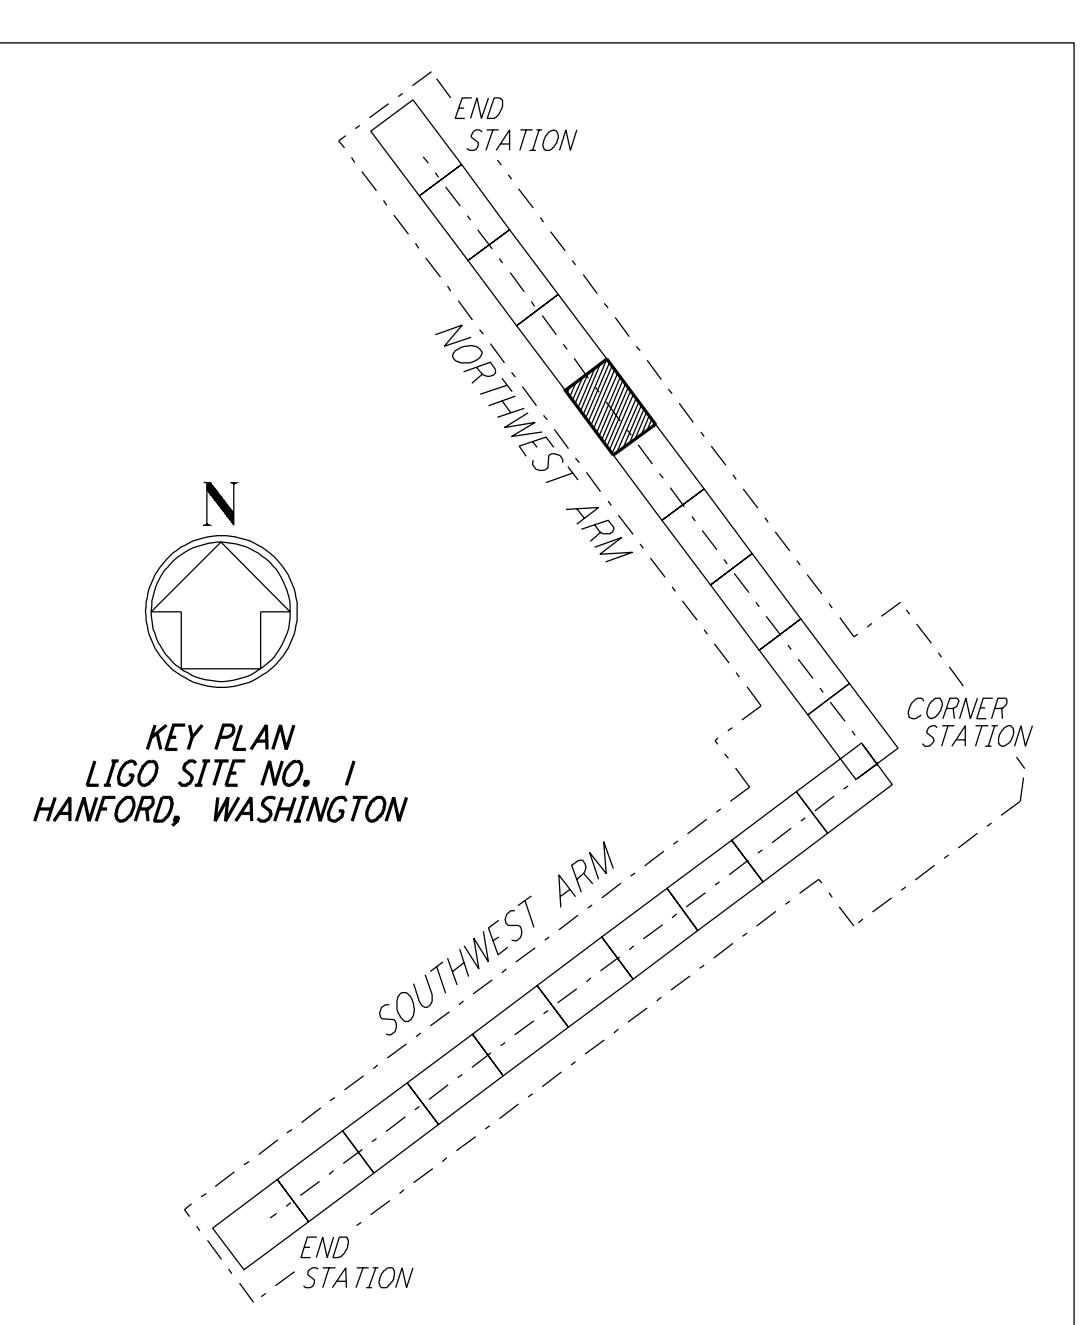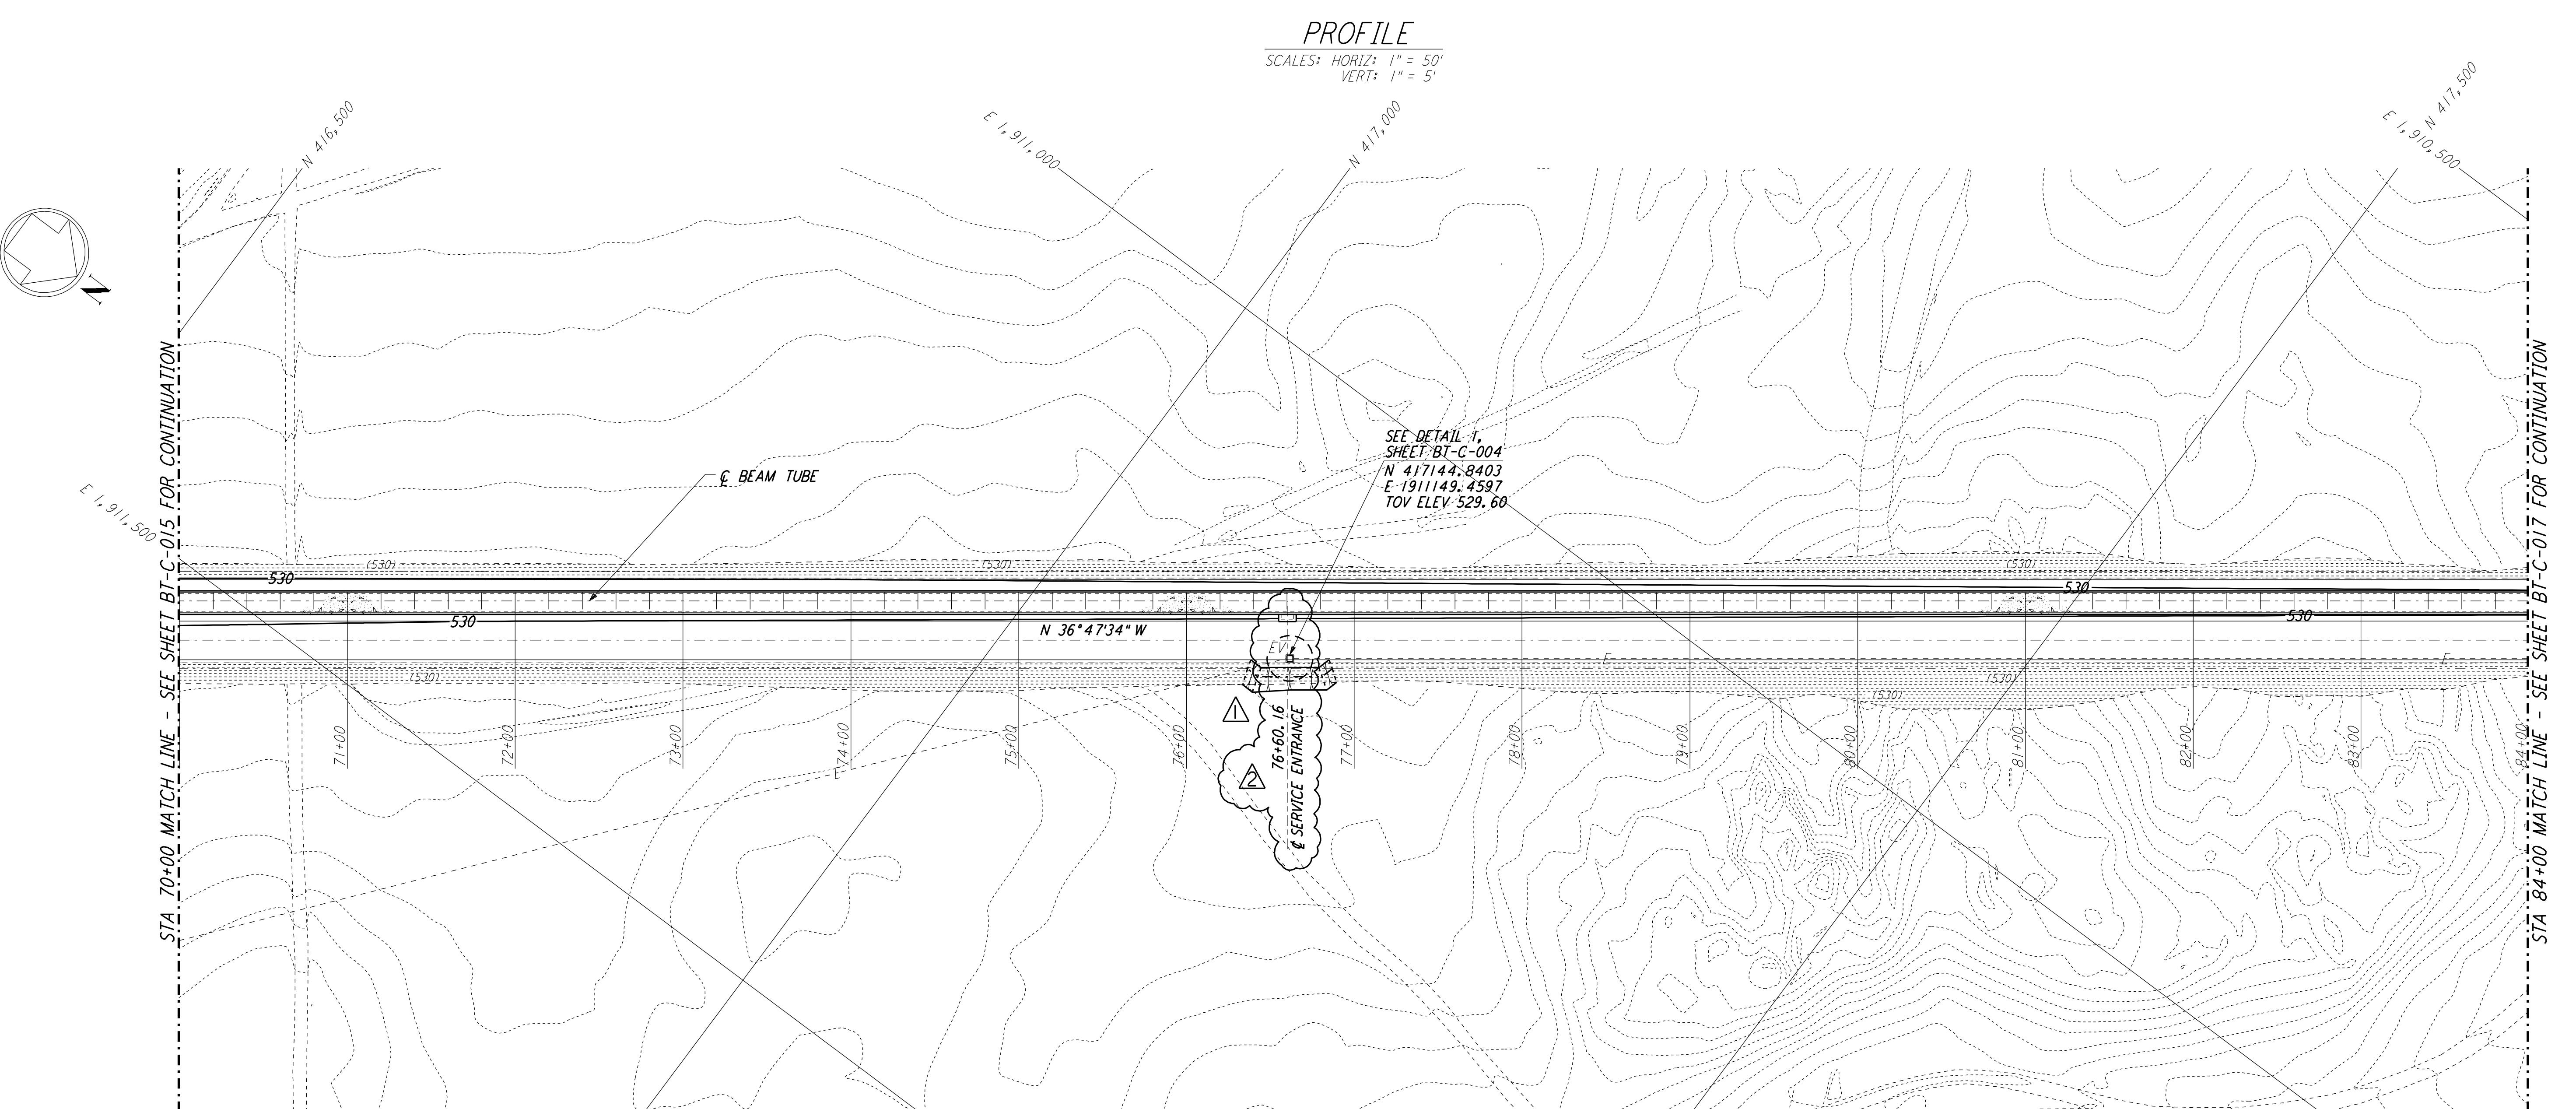

PLAN

SCALE: 1" = 50'

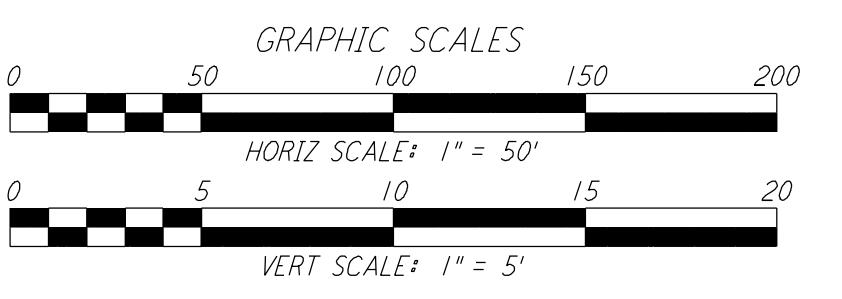

LIGO-D960171-02-O

ISSUED FOR CONSTRUCTION										
DRAWN	WRB	I-19-96								
CHECKED	MP	I-19-96								
ENGINEER	JB	I-19-96								
PROJ	MDW	I-19-96								
REVISED BEAM TUBE SERVICE ENTRANCES										
2	5-10-96	WRB	REvised BEAM TUBE SERVICE ENTRANCES							
1	2-29-96	WRB	TDM	JB	MDW	CHANGE ORDER NO. 2				
DRAWING NO.	DESCRIPTION	NO.	DATE	BY	CHKD	ENGR	PROJ	DESCRIPTION		

P PARSONS
100 WEST WALNUT STREET
PASADENA, CALIFORNIA

LIGO
CALIFORNIA INSTITUTE OF TECHNOLOGY
MASSACHUSETTS INSTITUTE OF TECHNOLOGY

LASER INTERFEROMETER
GRAVITATIONAL-WAVE OBSERVATORY
BTE SITESWORK & FABRICATION - HANFORD, WA
TITLE: CIVIL NORTHWEST ARM PLAN AND PROFILE
SHEET NUMBER: STA 70+00 TO STA 84+00
PROJECT NUMBER: PP150969 8094
REVISIONS: BT-C-016