





not be reproduced, copied, loaned, exhibited, or used in any other way, except by written consent from **PARSONS** to the borrower.

This document and the design it covers are the property of **PARSONS**. They are loaned only with the borrower's expressed written agreement that they will

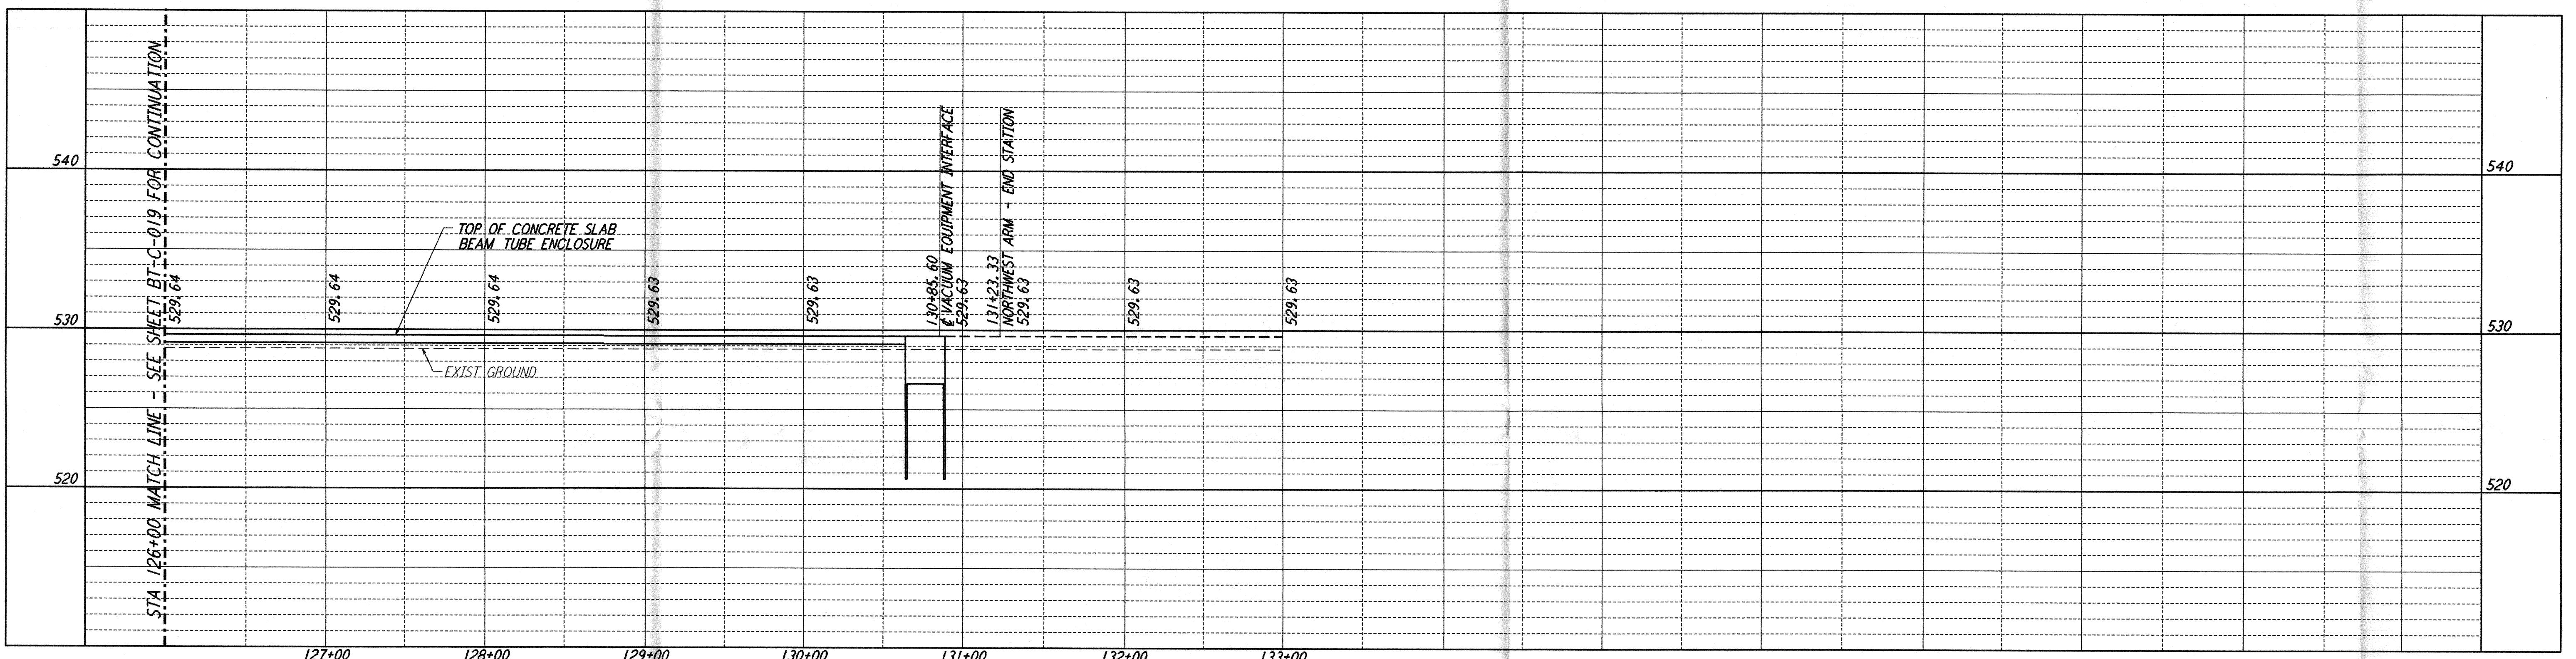

OTES:

- SEE SHEET BT-C-002 FOR GENERAL NOTES, LEGEND AND ABBREVIATIONS.
SEE SHEET BT-C-004 FOR TYPICAL SECTIONS AND DETAILS.

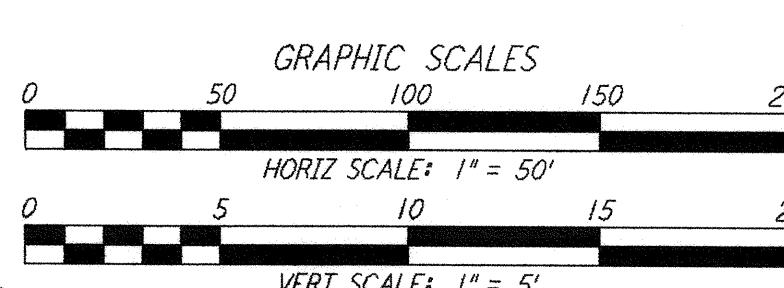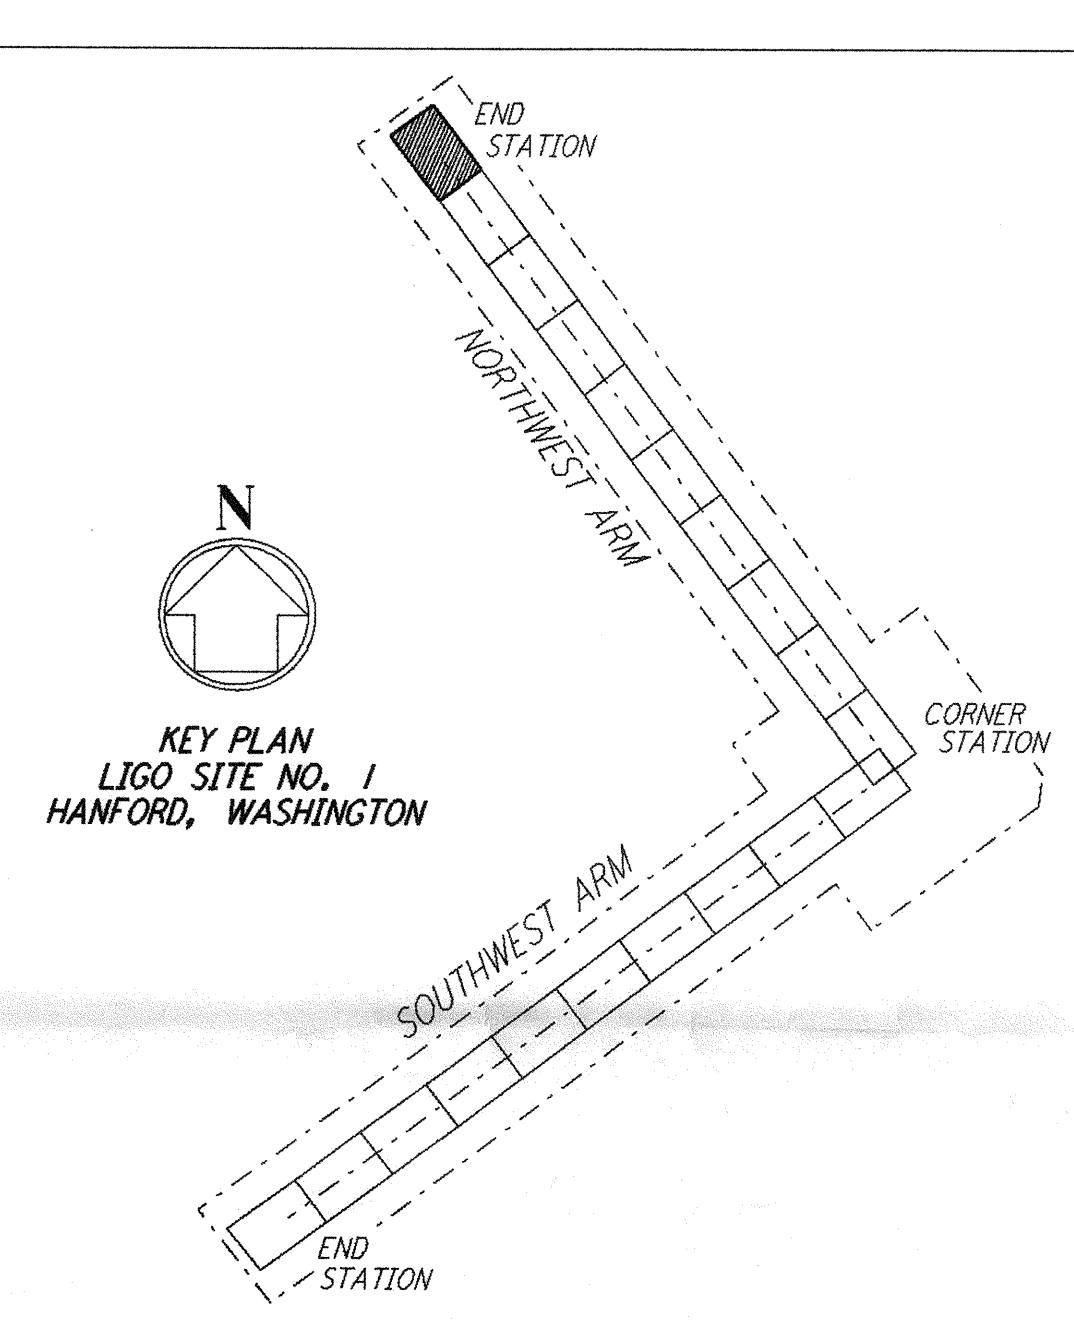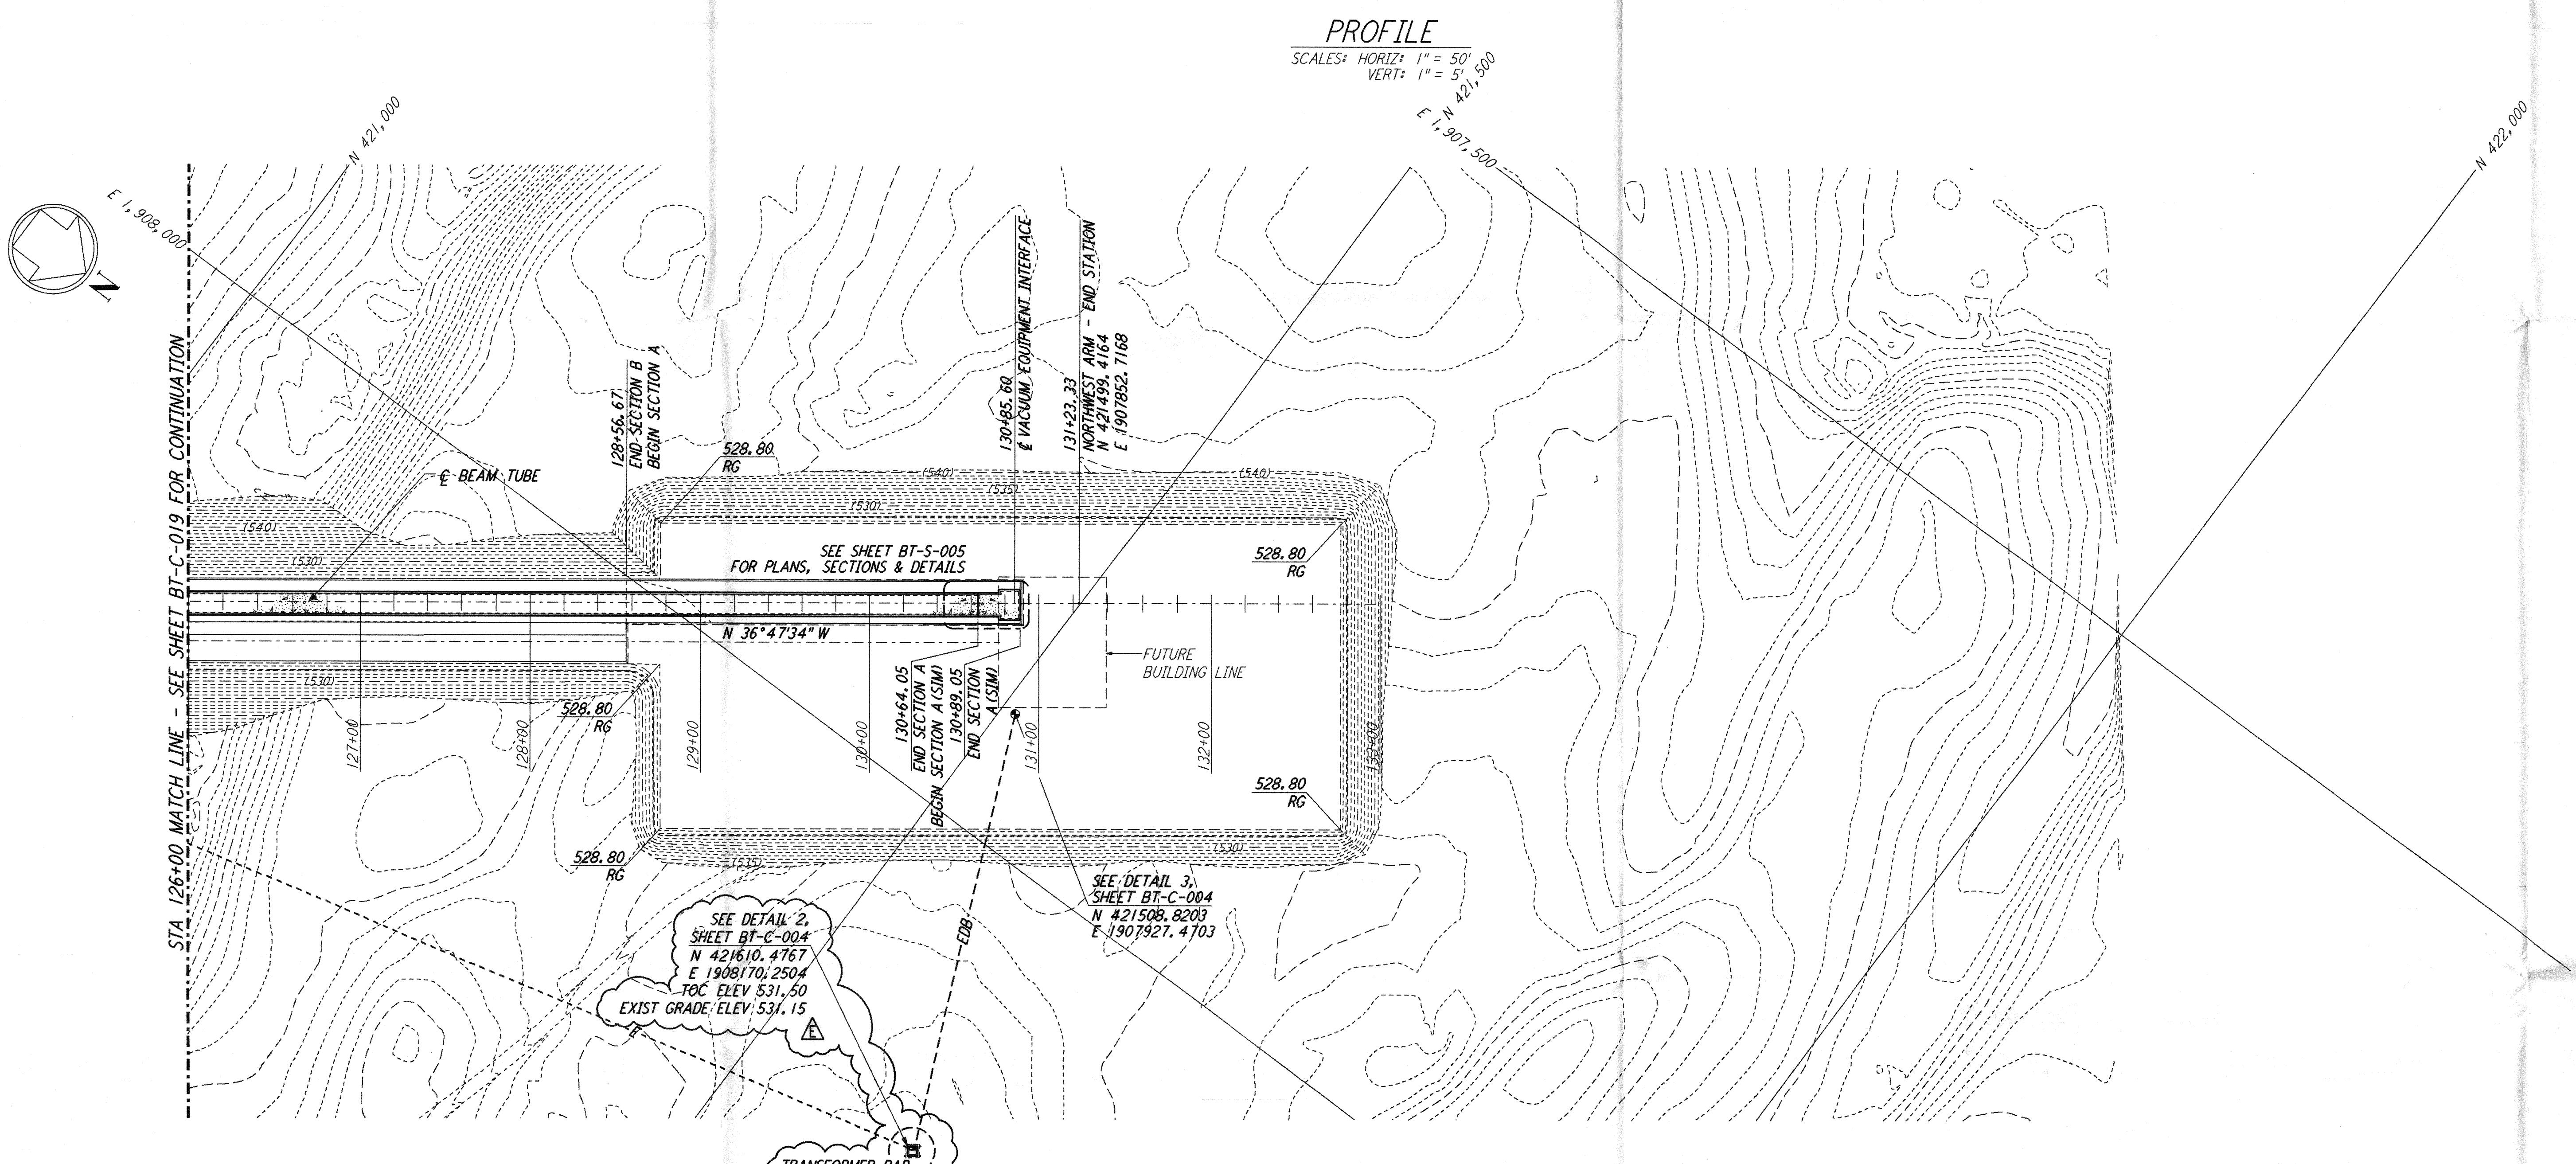

REFERENCES	DESCRIPTION	REVISIONS							DRAWN WRB	CHECKED	ENGINEER	PROJ
			NO.	DATE	BY	CHKD	ENGR	PROJ				
		E	12/18/95	WRB					BID AMENDMENT 1			
		D	11/21/95	WRB					ISSUED FOR BID			
		C	11/6/95	WRB					FINAL DESIGN REVIEW			
		B	10/3/95	WRB					DRAFT FINAL DESIGN REPORT			
		A	8/14/95	WRB					PRELIMINARY DESIGN REPORT			



10. The following table shows the number of hours worked by 1000 workers in a certain industry. Calculate the mean number of hours worked per week.

WEST WALNUT STREET
OENAS CALIFORNIA

IIGO

CALIFORNIA INSTITUTE OF TECHNOLOGY
MASSACHUSETTS INSTITUTE OF TECHNOLOGY

D160175 - E-0

LASER INTERFEROMETER
GRAVITATIONAL-WAVE OBSERVATORY
BTE SITWORK & FABRICATION - HANFORD, WA

TITLE	SCALE	CONTRACT NUMBER	PROJECT NUMBER
NORTHWEST ARM PLAN AND PROFILE STA 126+00 TO STA 133+00	AS NOTED	PP150969	8094
	SHEET NUMBER	REVISION	
		BT - C - 929	