
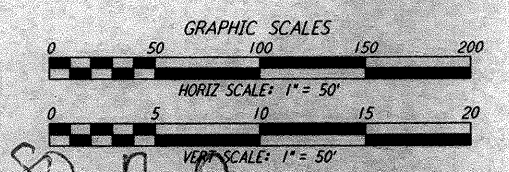
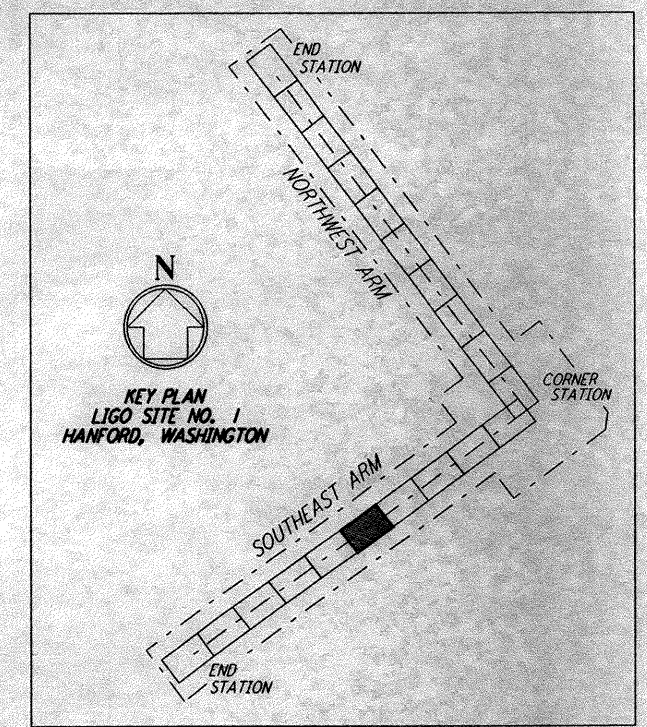
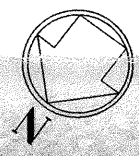
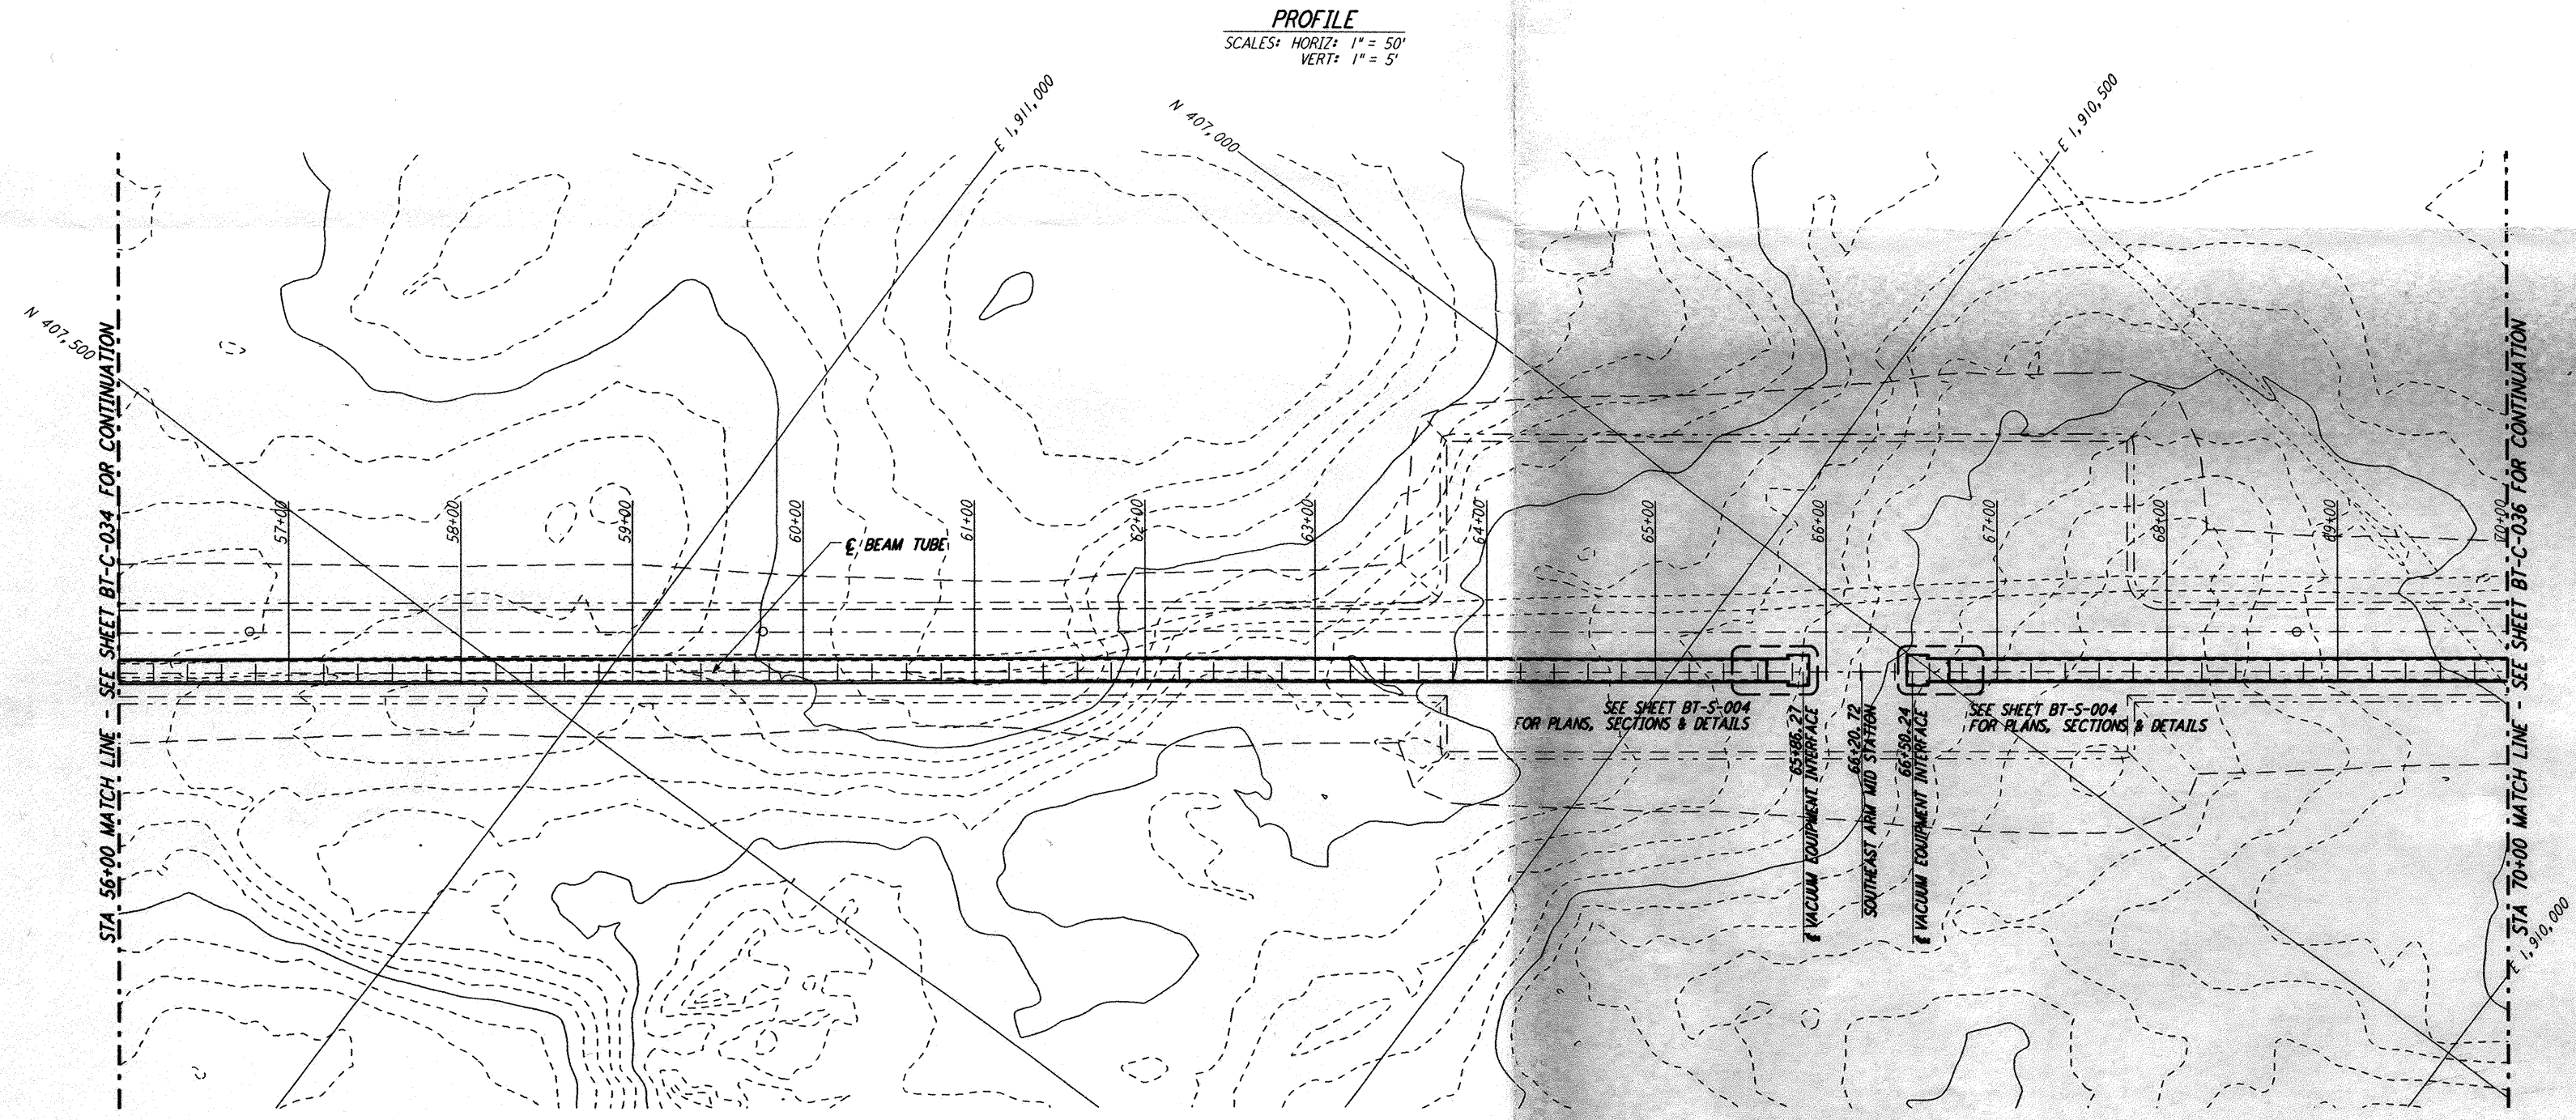


This document and the design it covers are the property of PARSONS. They are loaned only with the borrower's expressed written agreement that they will not be reproduced, copied, loaned, exhibited, or used in any other way, except by written consent from PARSONS to the borrower.

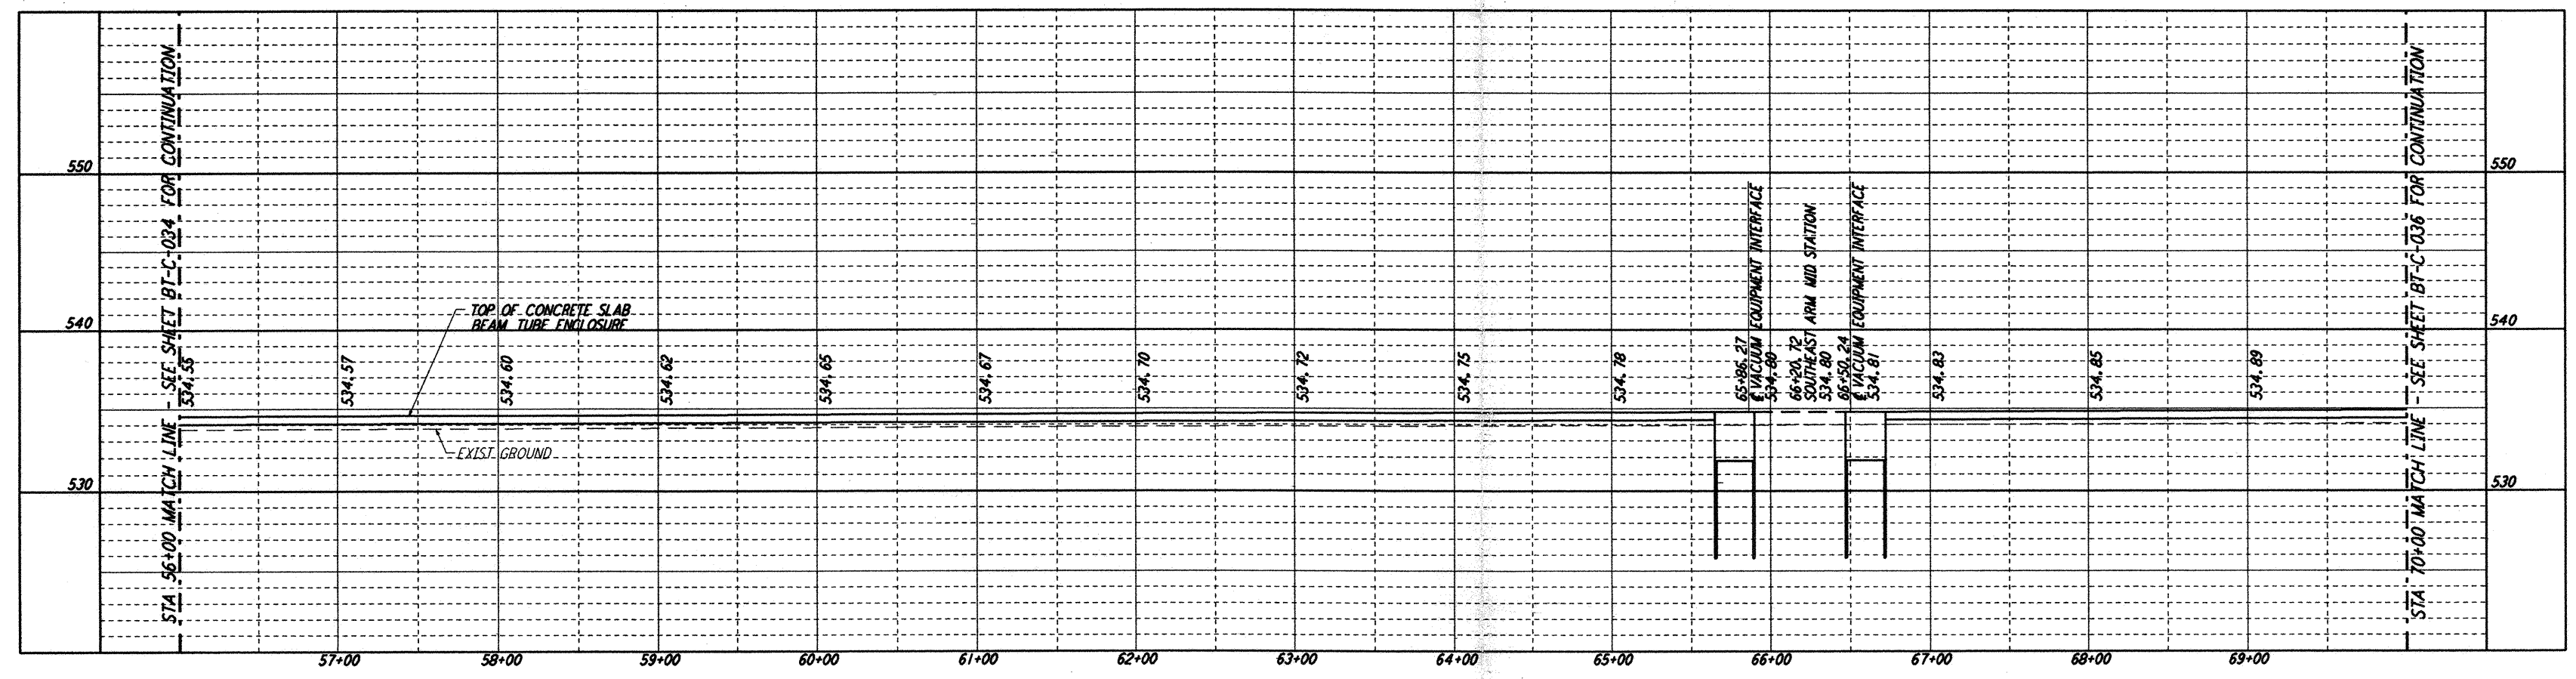

REVISION			ISSUE			DATE		
NO.	DATE	APRD BY	NO.	DATE	APRD BY	NO.	DATE	APRD BY
9			9			8-10-95		
8			8					
7			7					
6			6					
5			5					
4			4					
3			3					
2			2					
1			1	8-14-95		PRELIMINARY DESIGN REPORT		

DRAWN		CHECKED		SECT HD		PROJ MGR		CLIENT	
	WRB								

PARSONS
 100 WEST WALNUT STREET
 PASADENA, CALIFORNIA

LIGO
 CALIFORNIA INSTITUTE OF TECHNOLOGY
 MASSACHUSETTS INSTITUTE OF TECHNOLOGY

LASER INTERFEROMETER
 GRAVITATIONAL-WAVE OBSERVATORY
 BEAM TUBE ENCLOSURE - HANFORD, WA

SOUTHWEST ARM
 PLAN AND PROFILE
 STA 56+00 TO STA 70+00

AS NOTED
 CONTRACT NUMBER: PPI50969
 PROJECT NUMBER: 8094

SHEET NUMBER: BT-C-035