
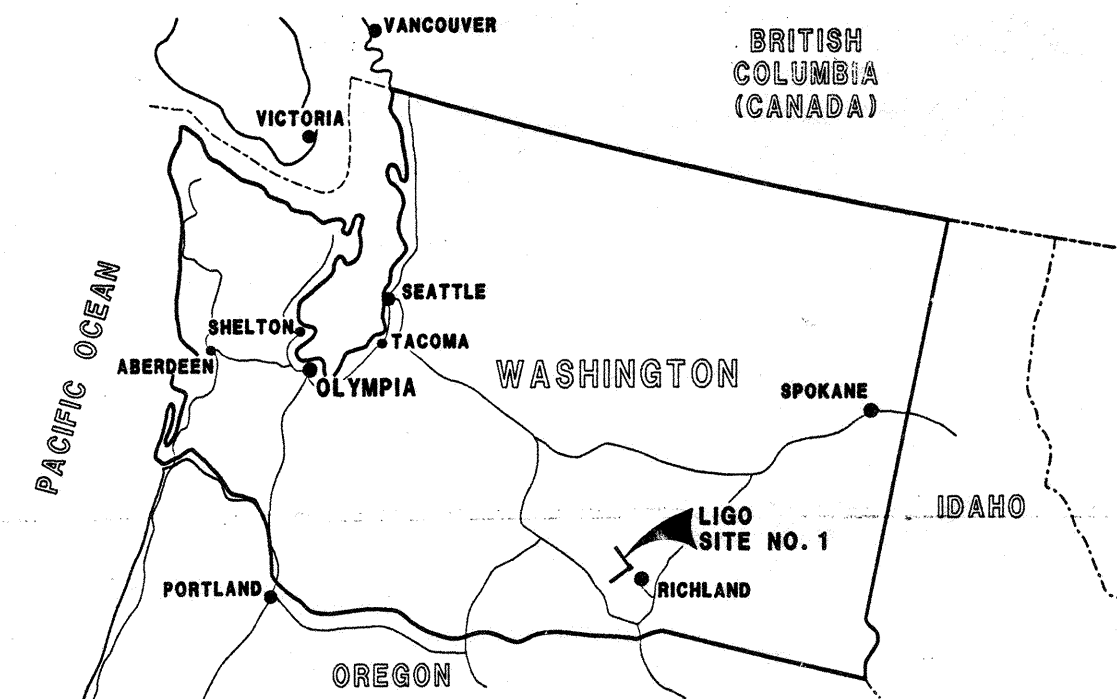


LASER INTERFEROMETER GRAVITATIONAL-WAVE OBSERVATORY

HANFORD FACILITY ISSUED FOR CONSTRUCTION SET BUILDING AND INFRASTRUCTURE CONSTRUCTION

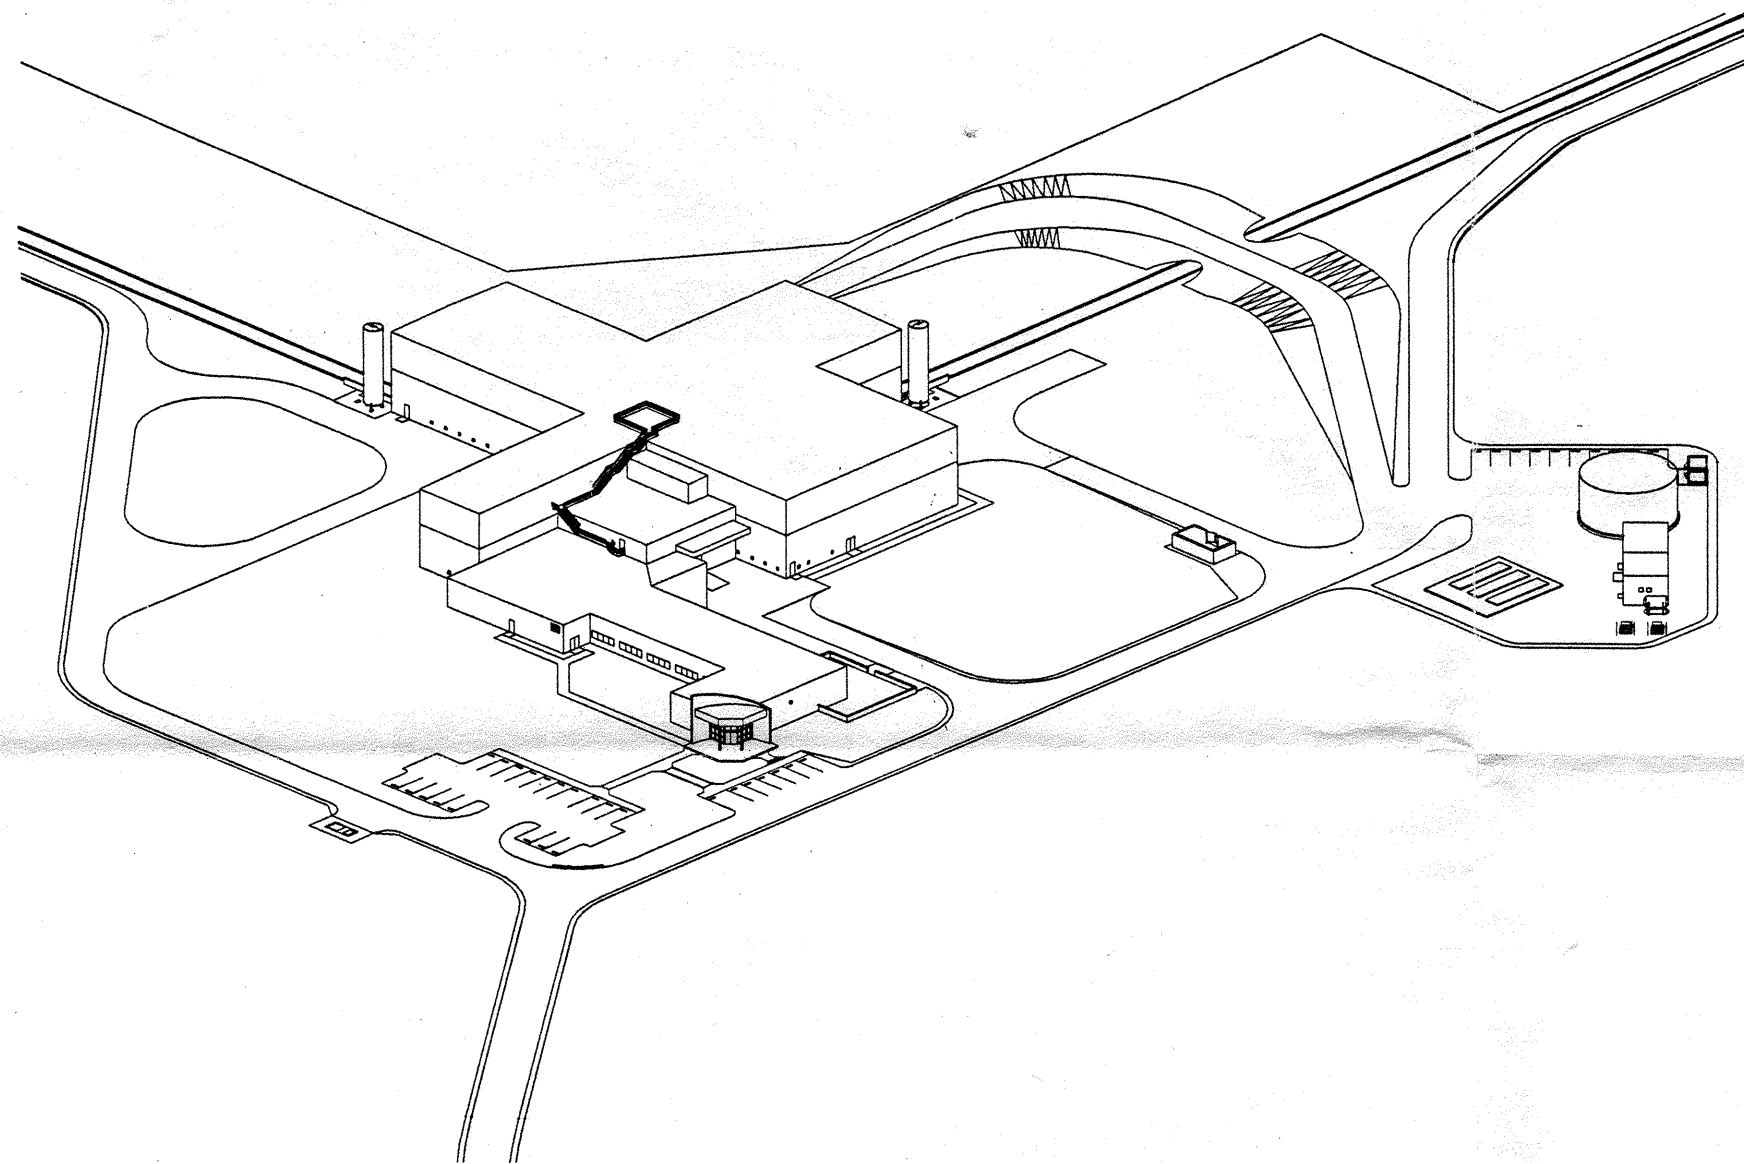

**SITE NO. 1
HANFORD, WASHINGTON**

not be reproduced, copied, loaned, exhibited, or used in any other way, except by written consent from PARSONS to the borrower.

This document and the design it covers are the property of PARSONS. They are loaned only with the borrower's expressed written agreement that they will

DRAWING LIST

| DATE | SHEET NO. | TITLE |
|---------|-----------|--|
| 7-12-96 | WA-G-001 | GENERAL COVER & DRAWING INDEX SHEET 1 |
| 7-12-96 | WA-G-002 | GENERAL DRAWING INDEX SHEET 2 |
| 7-12-96 | WA-G-003 | GENERAL DRAWING INDEX SHEET 3 |
| 7-12-96 | WA-C-001 | CIVIL DRAWING INDEX LOCATION & VICINITY MAPS |
| 7-12-96 | WA-C-002 | CIVIL GENERAL NOTES, LEGEND & ABBREVIATIONS |
| 7-12-96 | WA-C-003 | CIVIL DRAWING MATRIX |
| 7-12-96 | WA-C-004 | CIVIL TYPICAL SECTIONS & DETAILS |
| 7-12-96 | WA-C-006 | CIVIL CORNER STATION PLOT PLAN, ENLARGED PLANS |

DRAWING LIST

| DATE | SHEET NO. | TITLE |
|---------|-----------|---|
| 7-12-96 | WA-C-008 | CIVIL CORNER STATION GRADING PLAN, ENLARGED PLANS |
| 7-12-96 | WA-C-011 | CIVIL NORTHWEST ARM PLAN AND PROFILE STA 0+00 TO STA 14+00 |
| 7-12-96 | WA-C-012 | CIVIL NORTHWEST ARM PLAN AND PROFILE STA 14+00 TO STA 28+00 |
| 7-12-96 | WA-C-013 | CIVIL NORTHWEST ARM PLAN AND PROFILE STA 28+00 TO STA 42+00 |
| 7-12-96 | WA-C-014 | CIVIL NORTHWEST ARM PLAN AND PROFILE STA 42+00 TO STA 56+00 |
| 7-12-96 | WA-C-015 | CIVIL NORTHWEST ARM PLAN AND PROFILE STA 56+00 TO STA 70+00 |
| 7-12-96 | WA-C-016 | CIVIL NORTHWEST ARM PLAN AND PROFILE STA 70+00 TO STA 84+00 |
| 7-12-96 | WA-C-017 | CIVIL NORTHWEST ARM PLAN AND PROFILE STA 84+00 TO STA 98+00 |
| 7-12-96 | WA-C-018 | CIVIL NORTHWEST ARM PLAN AND PROFILE STA 98+00 TO STA 112+00 |
| 7-12-96 | WA-C-019 | CIVIL NORTHWEST ARM PLAN AND PROFILE STA 112+00 TO STA 126+00 |
| 7-12-96 | WA-C-020 | CIVIL NORTHWEST ARM PLAN AND PROFILE STA 126+00 TO STA 133+00 |

DRAWING LIST

| DATE | SHEET NO. | TITLE |
|---------|-----------|---|
| 7-12-96 | WA-C-021 | CIVIL NORTHWEST ARM MID-STATION, PLOT PLAN |
| 7-12-96 | WA-C-022 | CIVIL NORTHWEST ARM MID-STATION, GRADING PLAN |
| 7-12-96 | WA-C-023 | CIVIL NORTHWEST ARM MID-STATION, UTILITY PLAN |
| 7-12-96 | WA-C-025 | CIVIL NORTHWEST ARM END-STATION, PLOT PLAN |
| 7-12-96 | WA-C-026 | CIVIL NORTHWEST ARM END-STATION, GRADING PLAN |
| 7-12-96 | WA-C-027 | CIVIL NORTHWEST ARM END-STATION, UTILITY PLAN |
| 7-12-96 | WA-C-031 | CIVIL SOUTHWEST ARM PLAN AND PROFILE STA 0+00 TO STA 14+00 |
| 7-12-96 | WA-C-032 | CIVIL SOUTHWEST ARM PLAN AND PROFILE STA 14+00 TO STA 28+00 |
| 7-12-96 | WA-C-033 | CIVIL SOUTHWEST ARM PLAN AND PROFILE STA 28+00 TO STA 42+00 |
| 7-12-96 | WA-C-034 | CIVIL SOUTHWEST ARM PLAN AND PROFILE STA 42+00 TO STA 56+00 |
| 7-12-96 | WA-C-035 | CIVIL SOUTHWEST ARM PLAN AND PROFILE STA 56+00 TO STA 70+00 |

| DRAWING NO. | DESCRIPTION | REVISED | | | | | NO. | DATE | BY | CHKD | ENGR | PROJ | DESCRIPTION |
|-------------|-------------|---------|---|---|---|---|-----|------|----|------|------|------|-------------|
| | | 1 | 2 | 3 | 4 | 5 | | | | | | | |
| | | | | | | | | | | | | | |

| | |
|-------------------------|-------------|
| ISSUED FOR CONSTRUCTION | |
| DRAWN | RGC 6-24-96 |
| CHECKED | |
| ENGINEER | |
| PROJ | |

PARSONS
 100 WEST WALNUT STREET
 PASADENA, CALIFORNIA

LIGO
 CALIFORNIA INSTITUTE OF TECHNOLOGY
 MASSACHUSETTS INSTITUTE OF TECHNOLOGY

**LASER INTERFEROMETER
GRAVITATIONAL-WAVE OBSERVATORY
SITE NO. 1 - HANFORD, WASHINGTON**

| | | | |
|---|---------------|-----------------------------|------------------------|
| GENERAL COVER & DRAWING INDEX SHEET 1 | SCALE NONE | CONTRACT NUMBER PP150969 | PROJECT NUMBER 8094 |
| WA-G-001 | | | |

LIGO-D960193-00-0

LIGOVAF-BUR

17 JUN 12 10:26:19 96 55 P 082Z JAVUUSWUE5YBCKEWH01P