

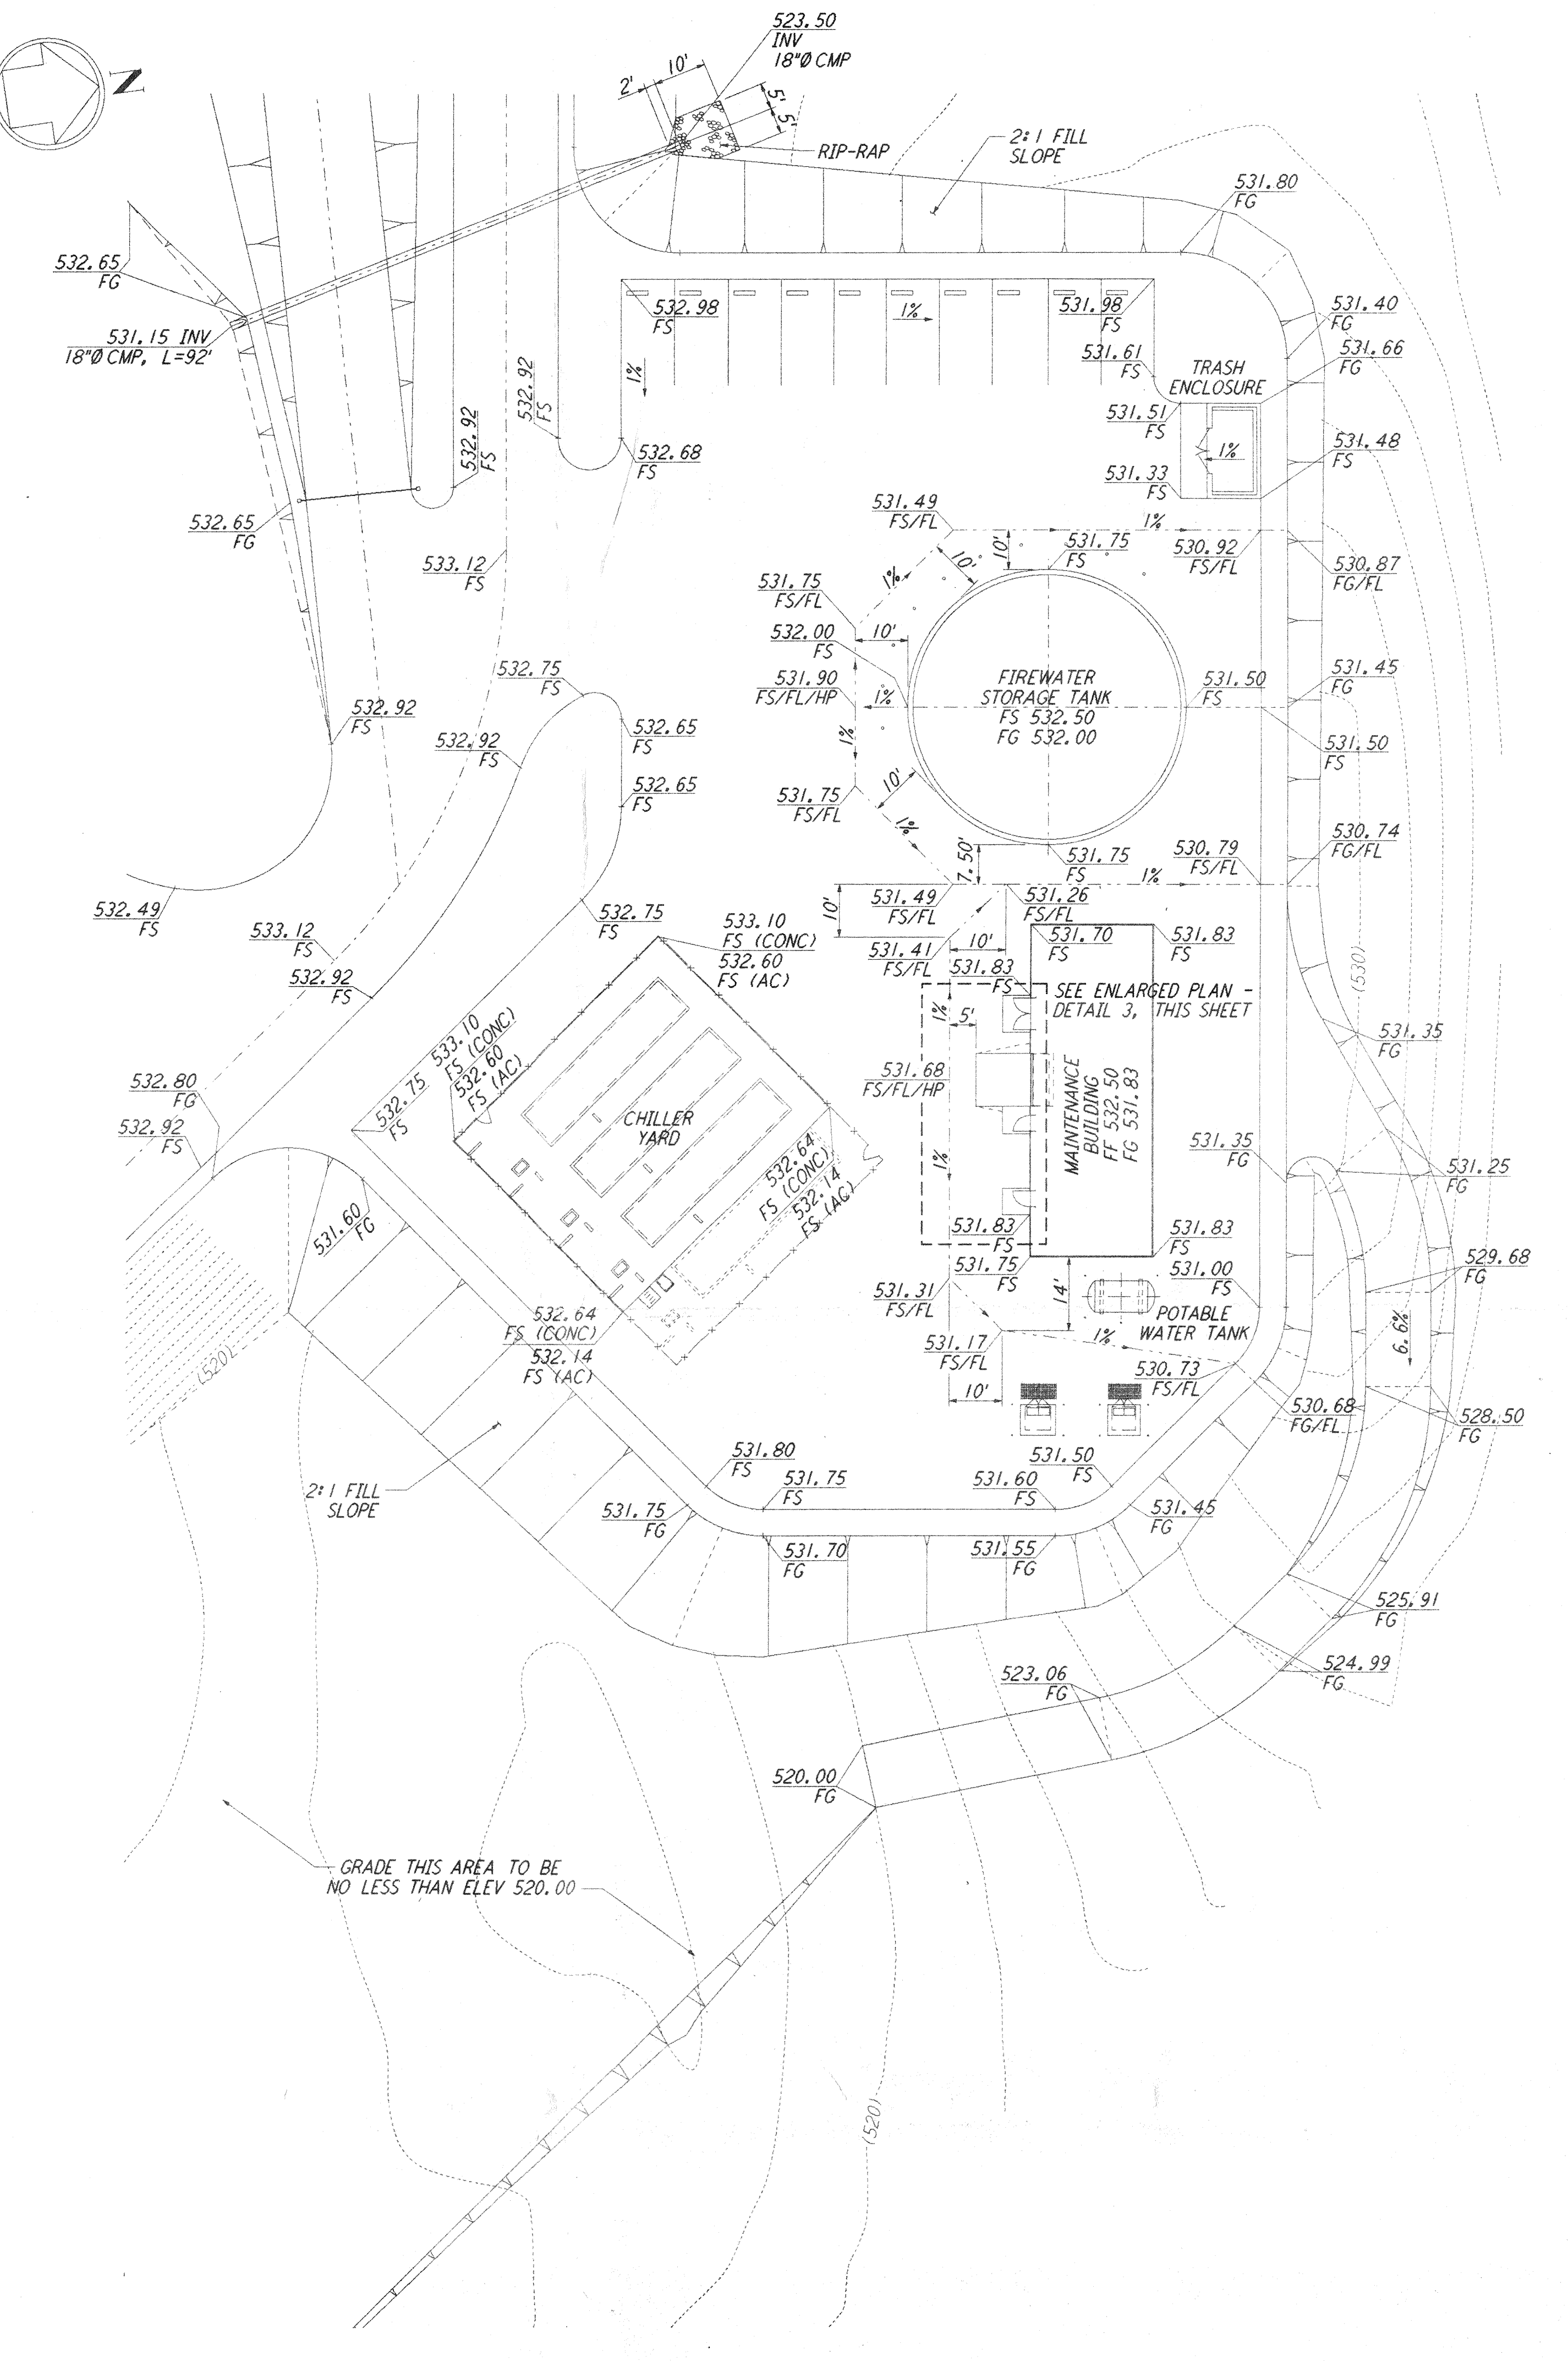
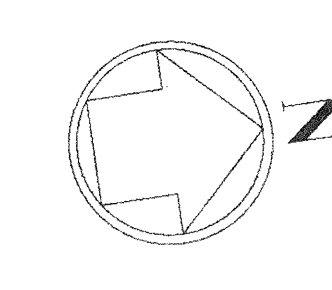
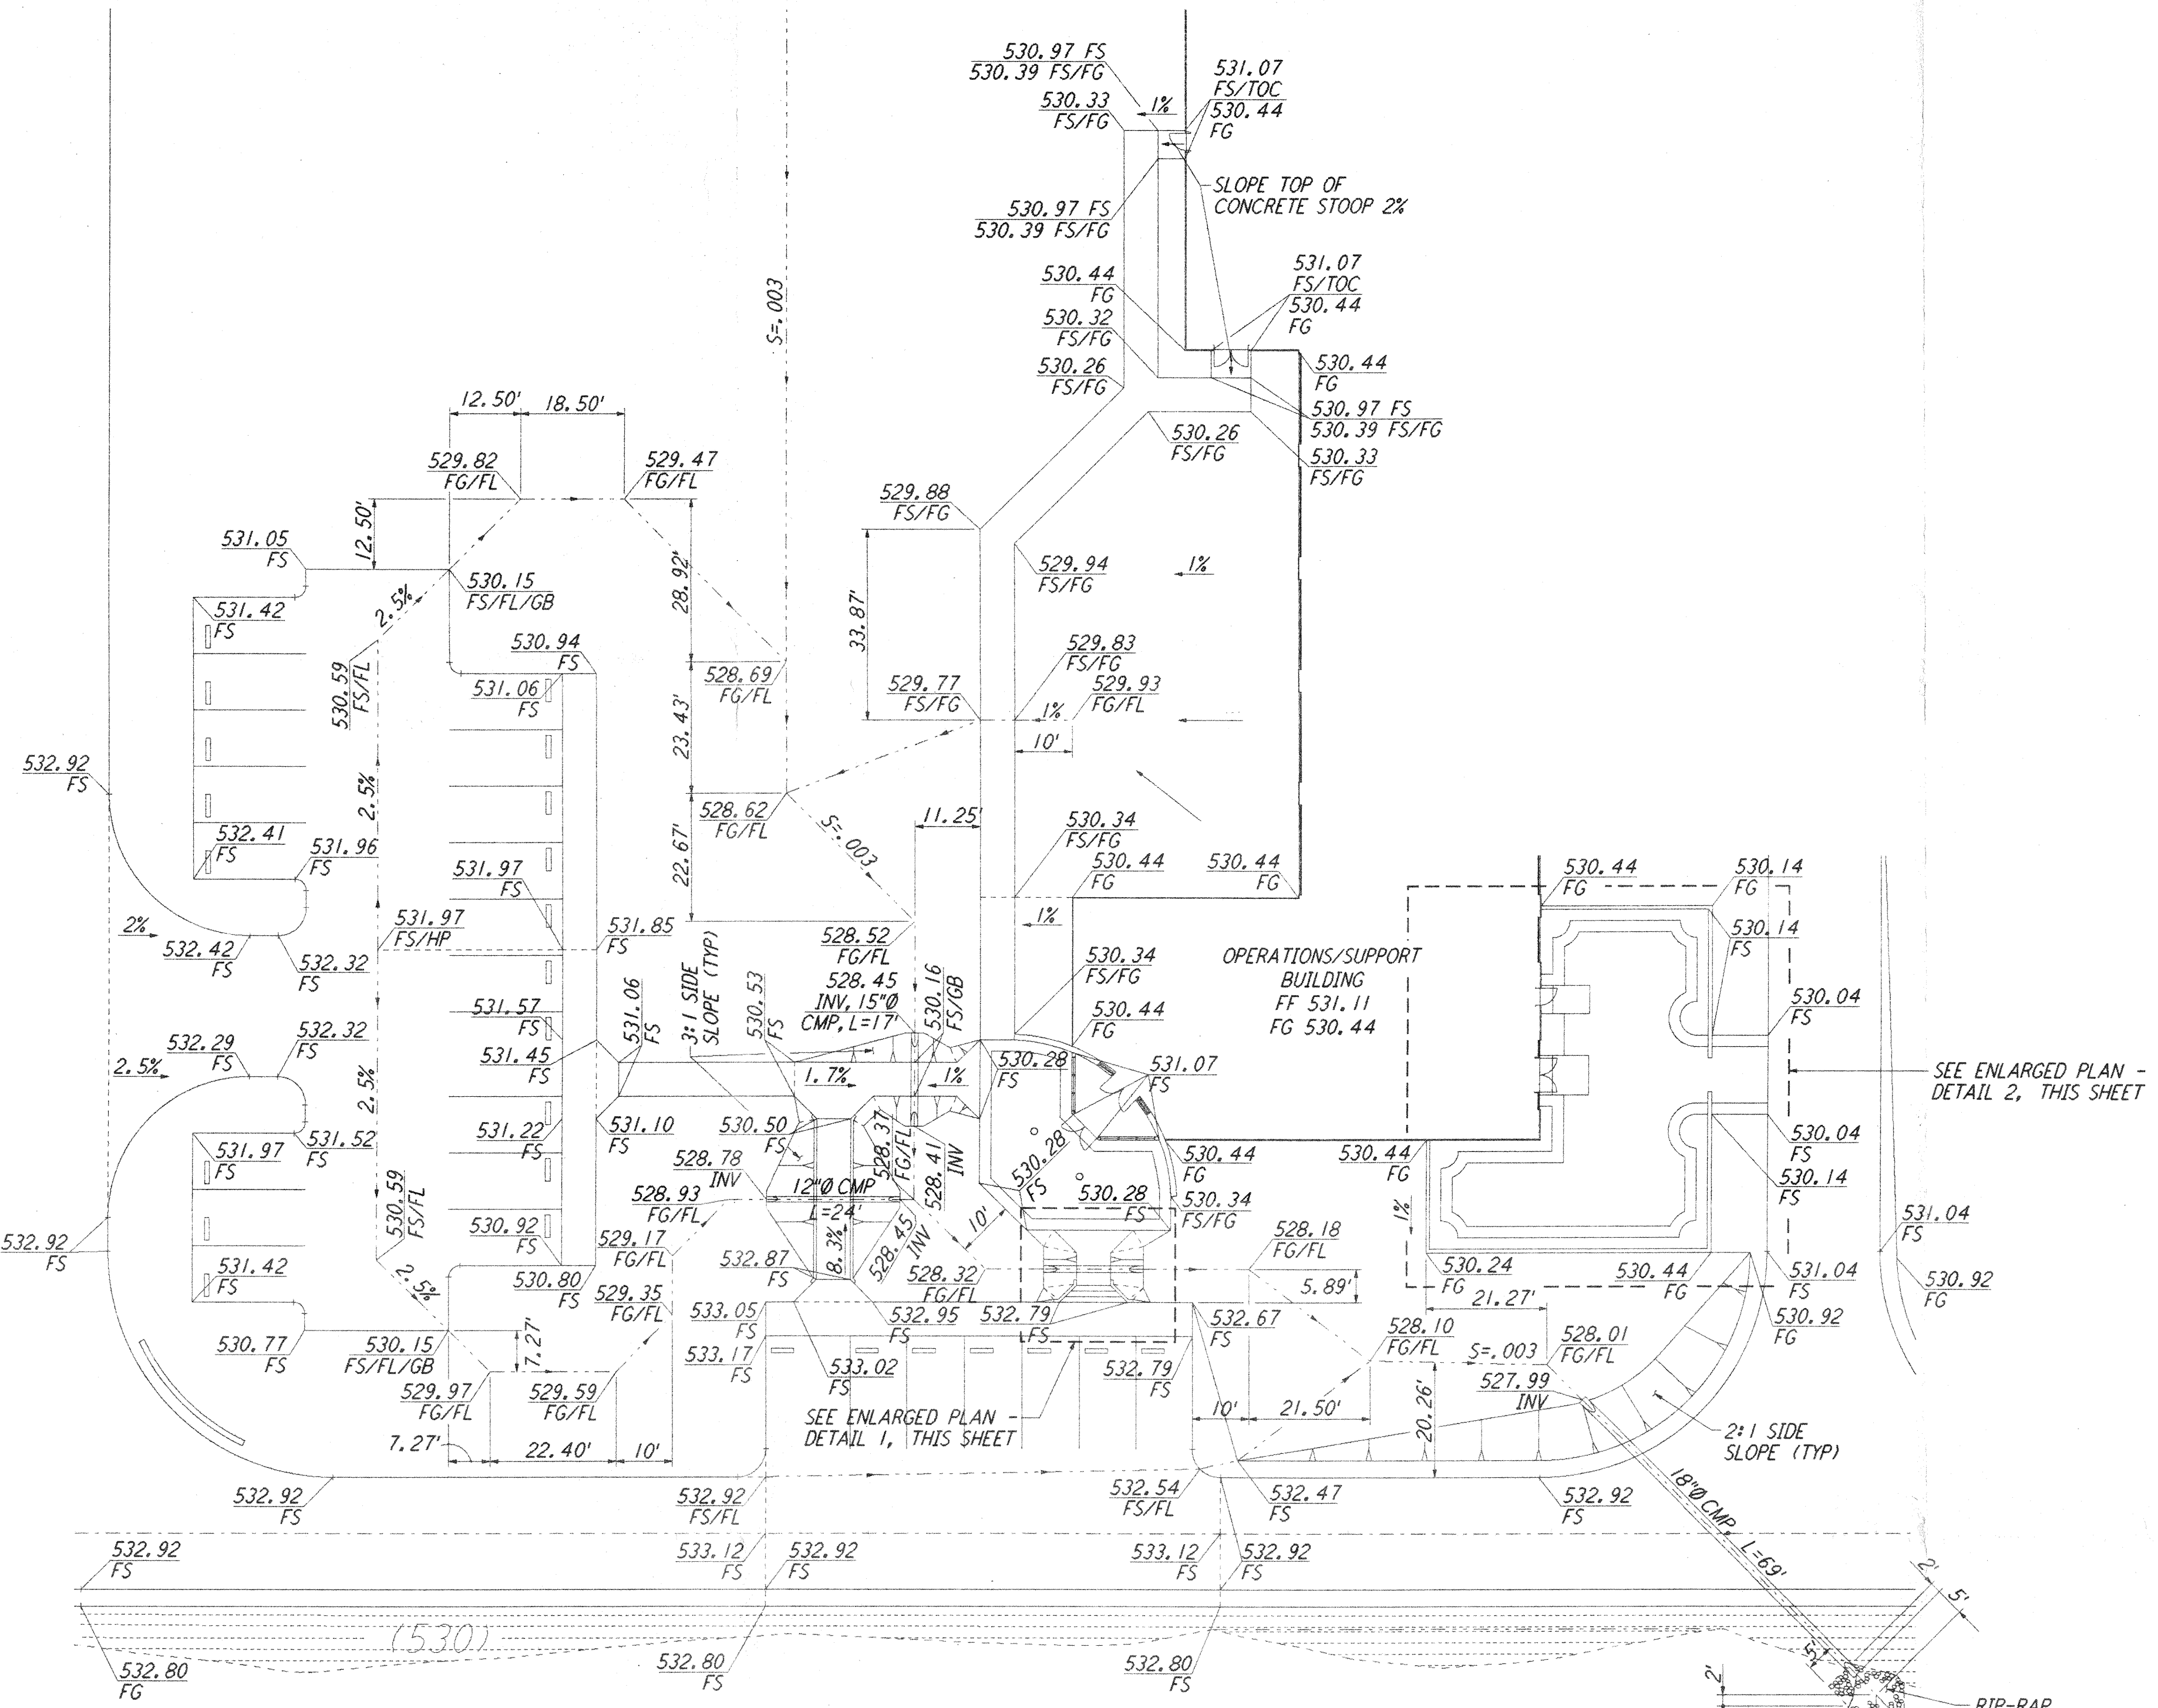



NOTES:  
 1. SEE SHEET WA-C-002 FOR GENERAL NOTES, LEGEND AND ABBREVIATIONS.

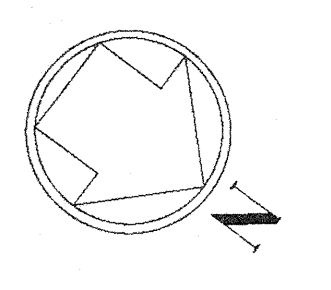


ENLARGED AREA - BUILDING ENTRANCE  
 SCALE: 1" = 20'

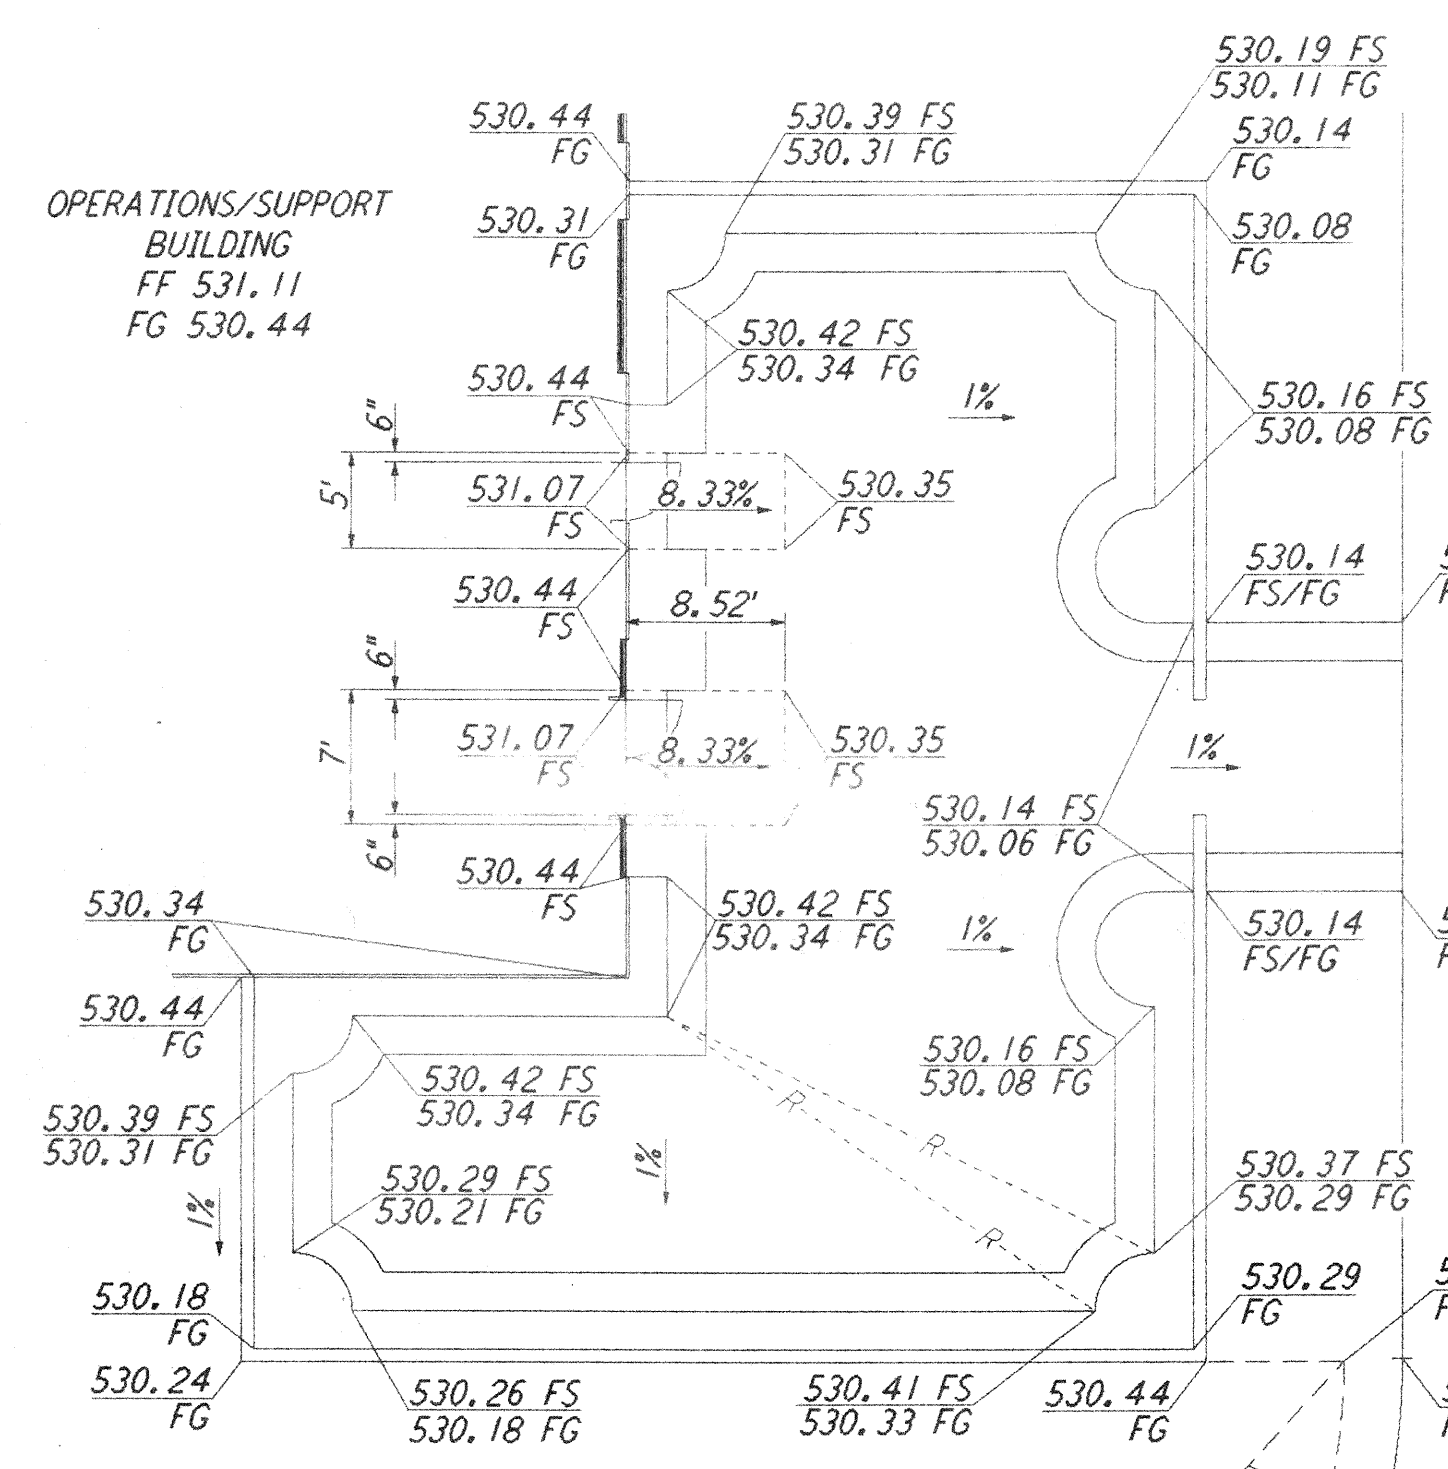


ENLARGED AREA - DETAIL 2  
 SCALE: 1" = 10'

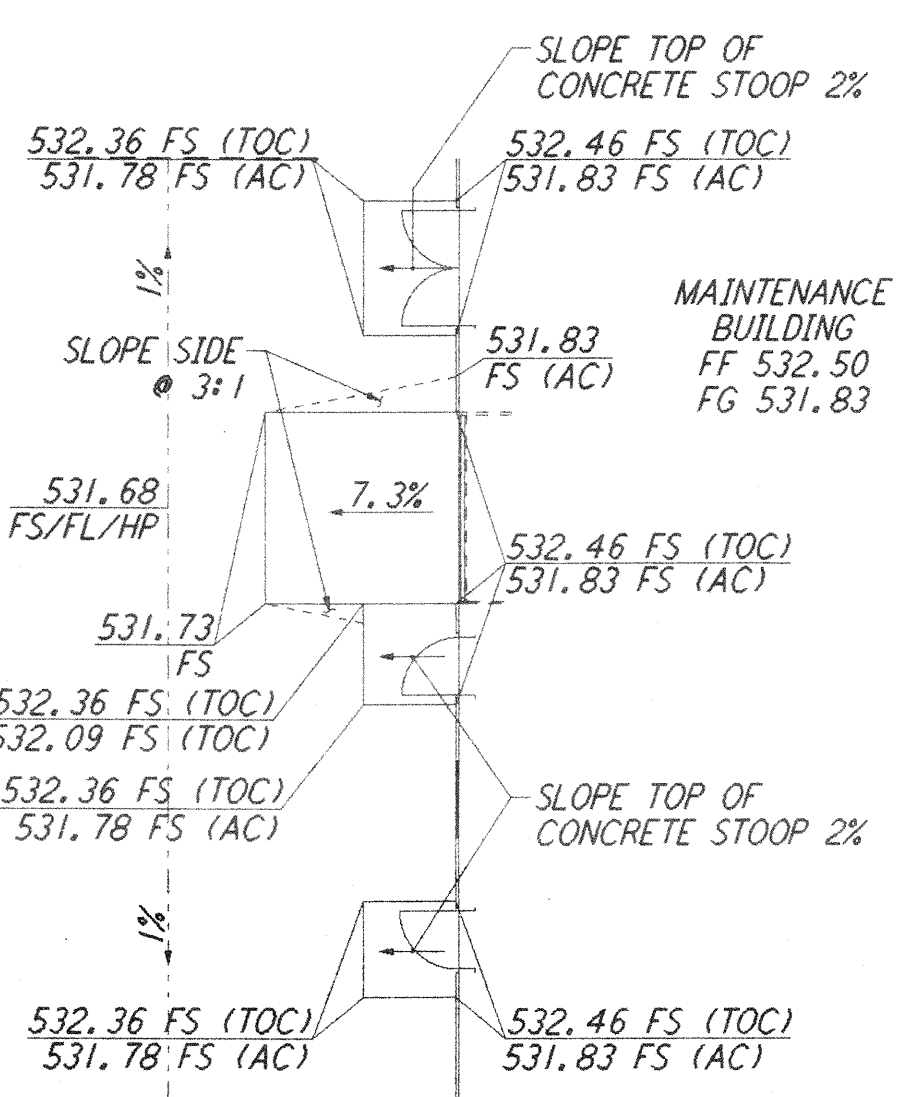

ENLARGED AREA - DETAIL 3  
 SCALE: 1" = 10'

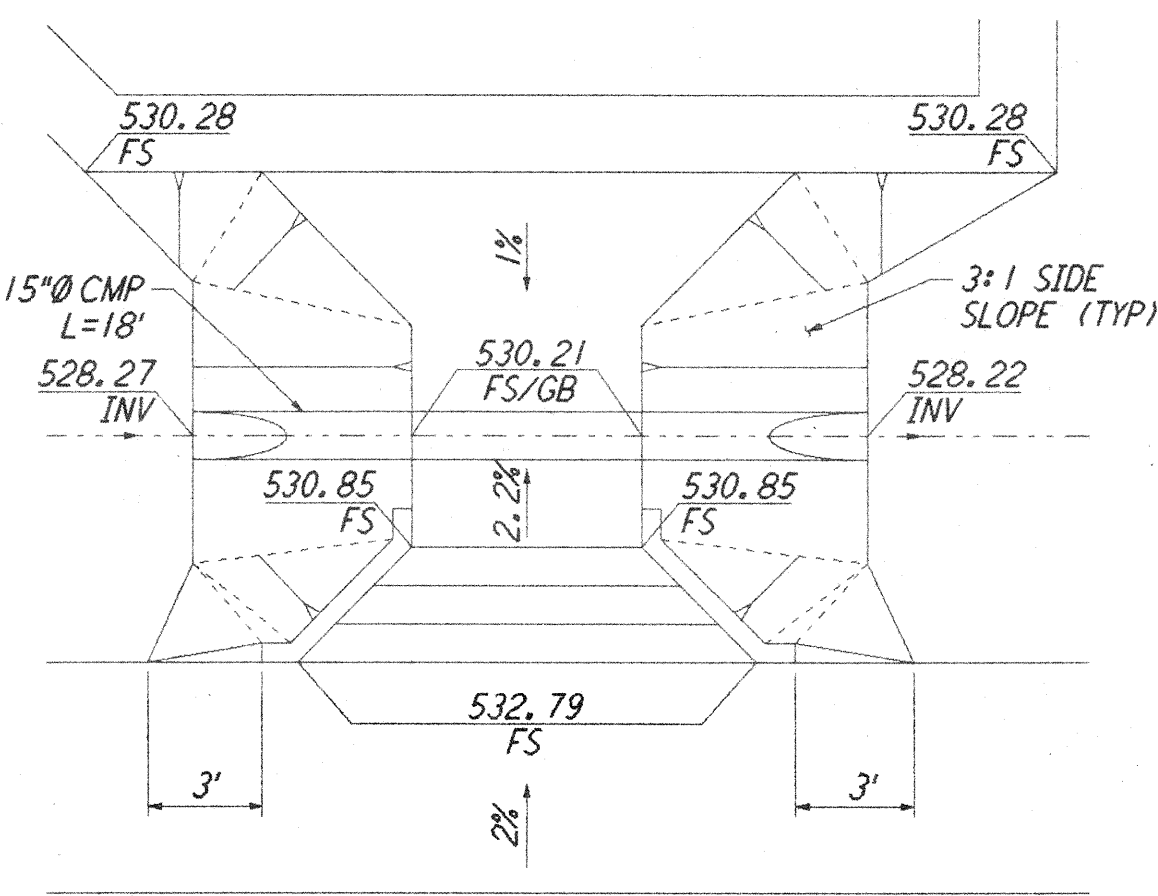

ENLARGED AREA - DETAIL 1  
 SCALE: 1" = 5'

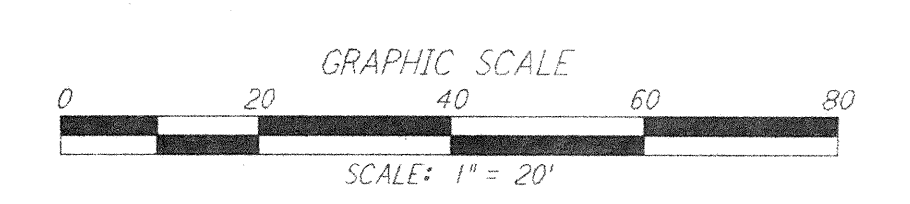


not be reproduced, copied, loaned, exhibited, or used in any other way, except by written consent from PARSONS to the borrower.

This document and the design it covers are the property of PARSONS. They are loaned only with the borrower's expressed written agreement that they will

NO.	DATE	BY	CHKD	ENGR	PROJ	DESCRIPTION

FOR CONSTRUCTION	
DRAWN	WRB 9/28/95
CHECKED	ML 7/9/96
ENGINEER	gb 7/9/96
PROJ	WA-C-008

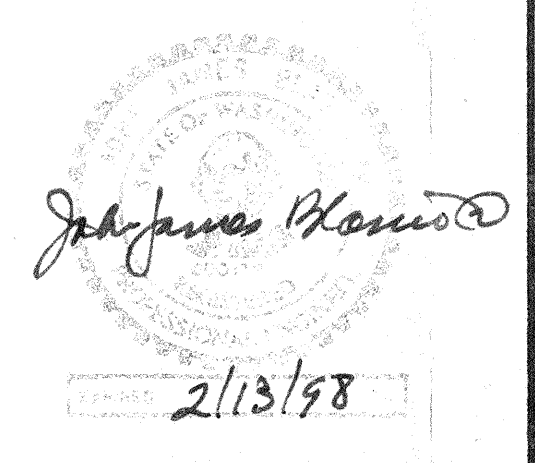

LASER INTERFEROMETER GRAVITATIONAL-WAVE OBSERVATORY SITE NO. 1 - HANFORD, WASHINGTON		
TITLE	CIVIL CORNER STATION GRADING PLAN ENLARGED PLANS	
AS NOTED	PP150969	8094
SHEET NUMBER		REVISIONS
WA-C-008		