

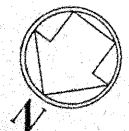
 


not be reproduced, copied, loaned, exhibited, or used in any other way, except by written consent from PARSONS to the borrower.

This document and the design it covers are the property of PARSONS. They are loaned only with the borrower's expressed written agreement that they will

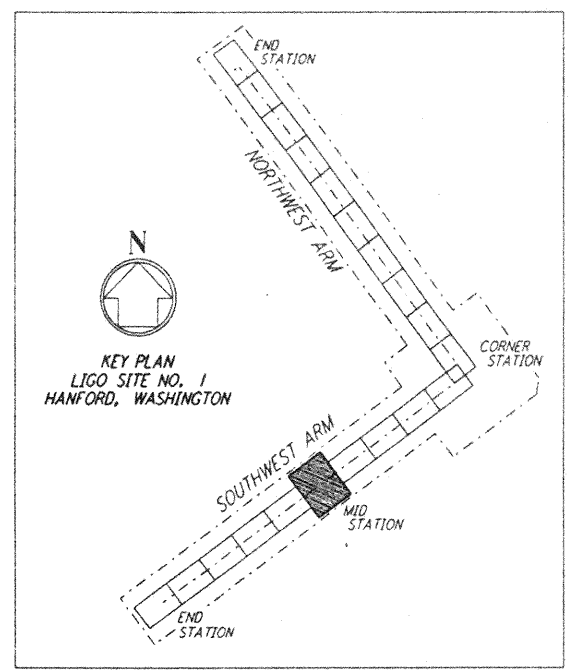

**NOTES:**  
1. SEE SHEET WA-C-002 FOR GENERAL NOTES, LEGEND AND ABBREVIATIONS.

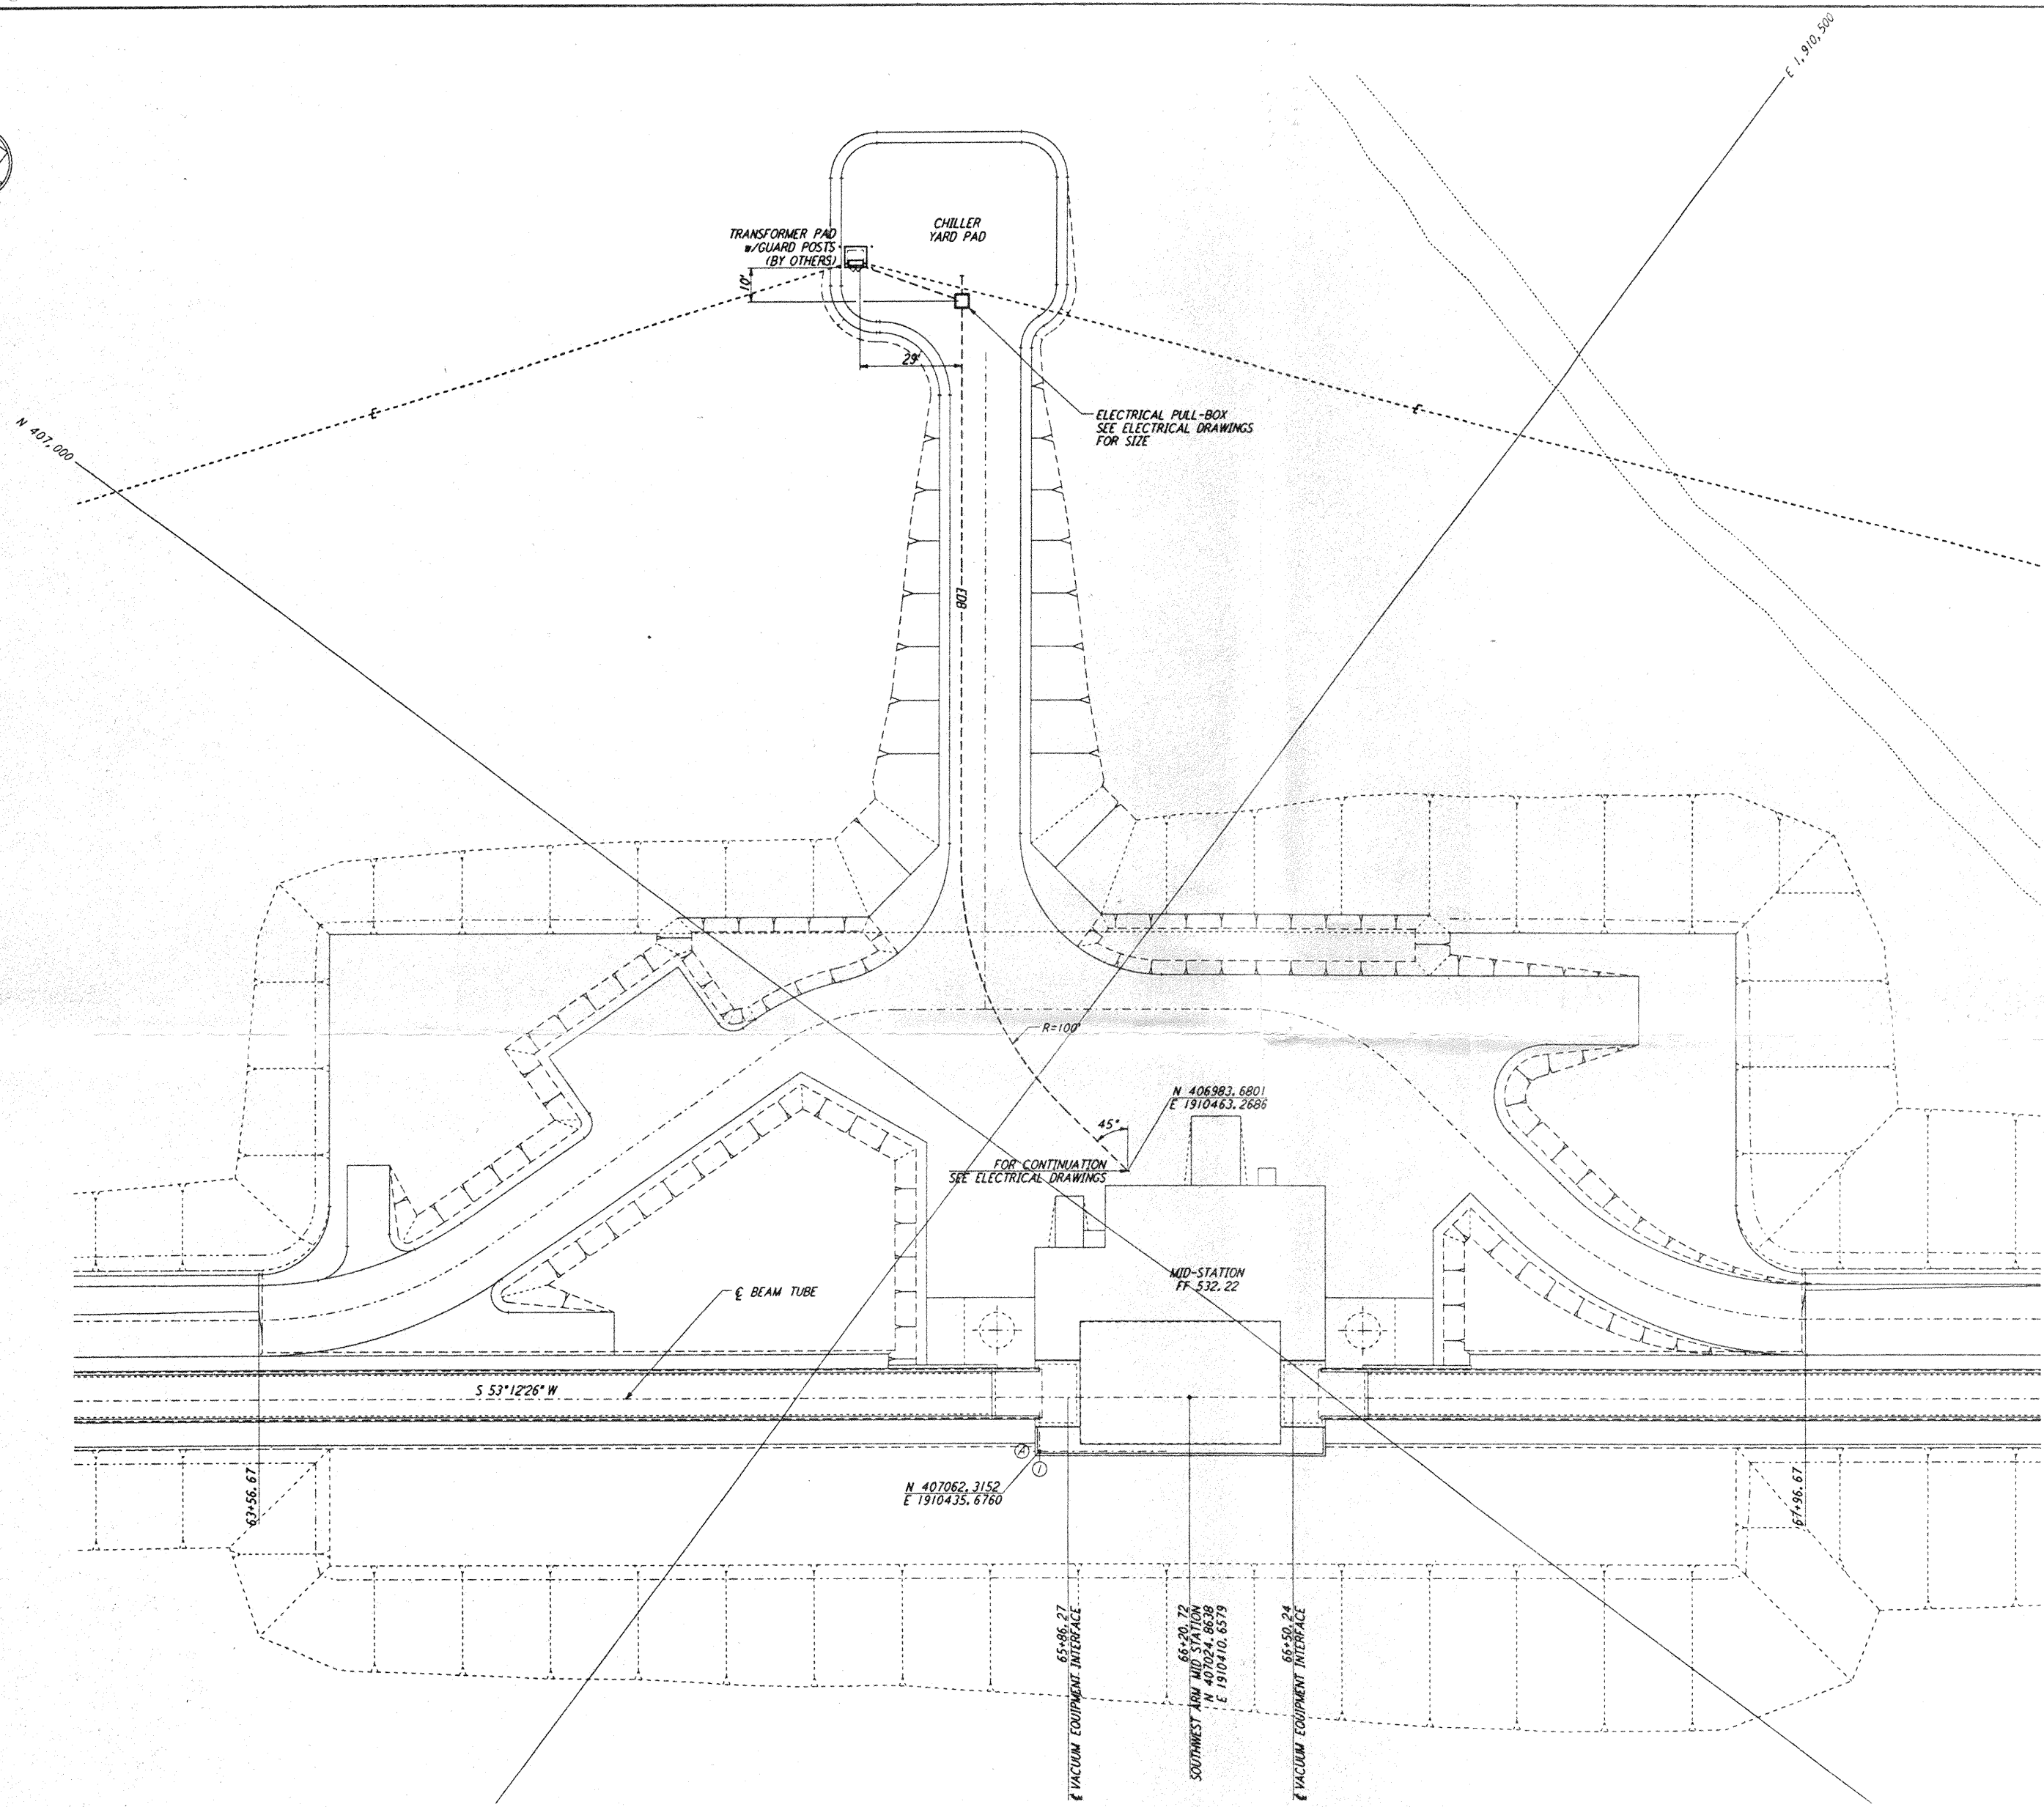

REFERENCES		REVISIONS							DRAWN		CHECKED		ENGINEER		PROJ	
DRAWING NO.	DESCRIPTION	NO.	DATE	BY	CHKD	ENGR	PROJ									
		A	4-19-96	WRB												

CHANGE ORDER NO. 4	
--------------------	--

100 WEST WALNUT STREET	
PASADENA, CALIFORNIA	

**PARSONS**  
100 WEST WALNUT STREET  
PASADENA, CALIFORNIA

**LIGO**  
CALIFORNIA INSTITUTE OF TECHNOLOGY  
MASSACHUSETTS INSTITUTE OF TECHNOLOGY

LASER INTERFEROMETER  
GRAVITATIONAL-WAVE OBSERVATORY  
BTE SITEWORK & FABRICATION - HANFORD, WA

TITLE	CIVIL	SCALE	1" = 20'	CONTRACT NUMBER	PP150969	PROJECT NUMBER	8094
SHEET NUMBER	SOUTHWEST ARM		MID-STATION		UTILITY PLAN		
BT-C-043							
LIGO-D96072917-D							

5

4

3

2

LIGOBTF 3.80R