
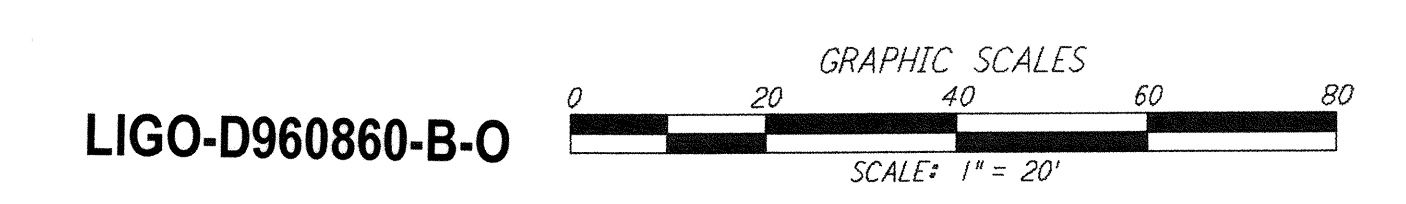
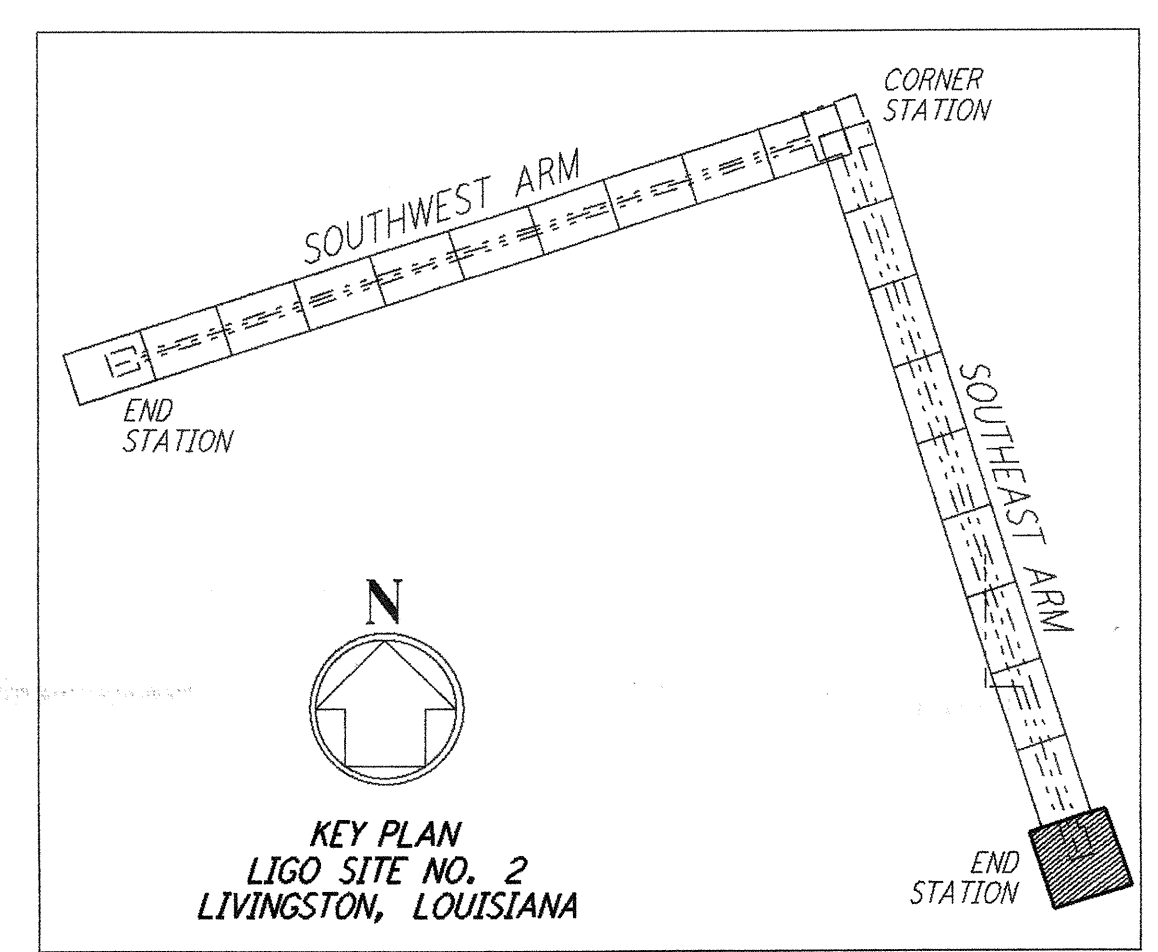


NOTES:
 1. SEE SHEET LA-C-002 FOR GENERAL NOTES, LEGEND AND ABBREVIATIONS.

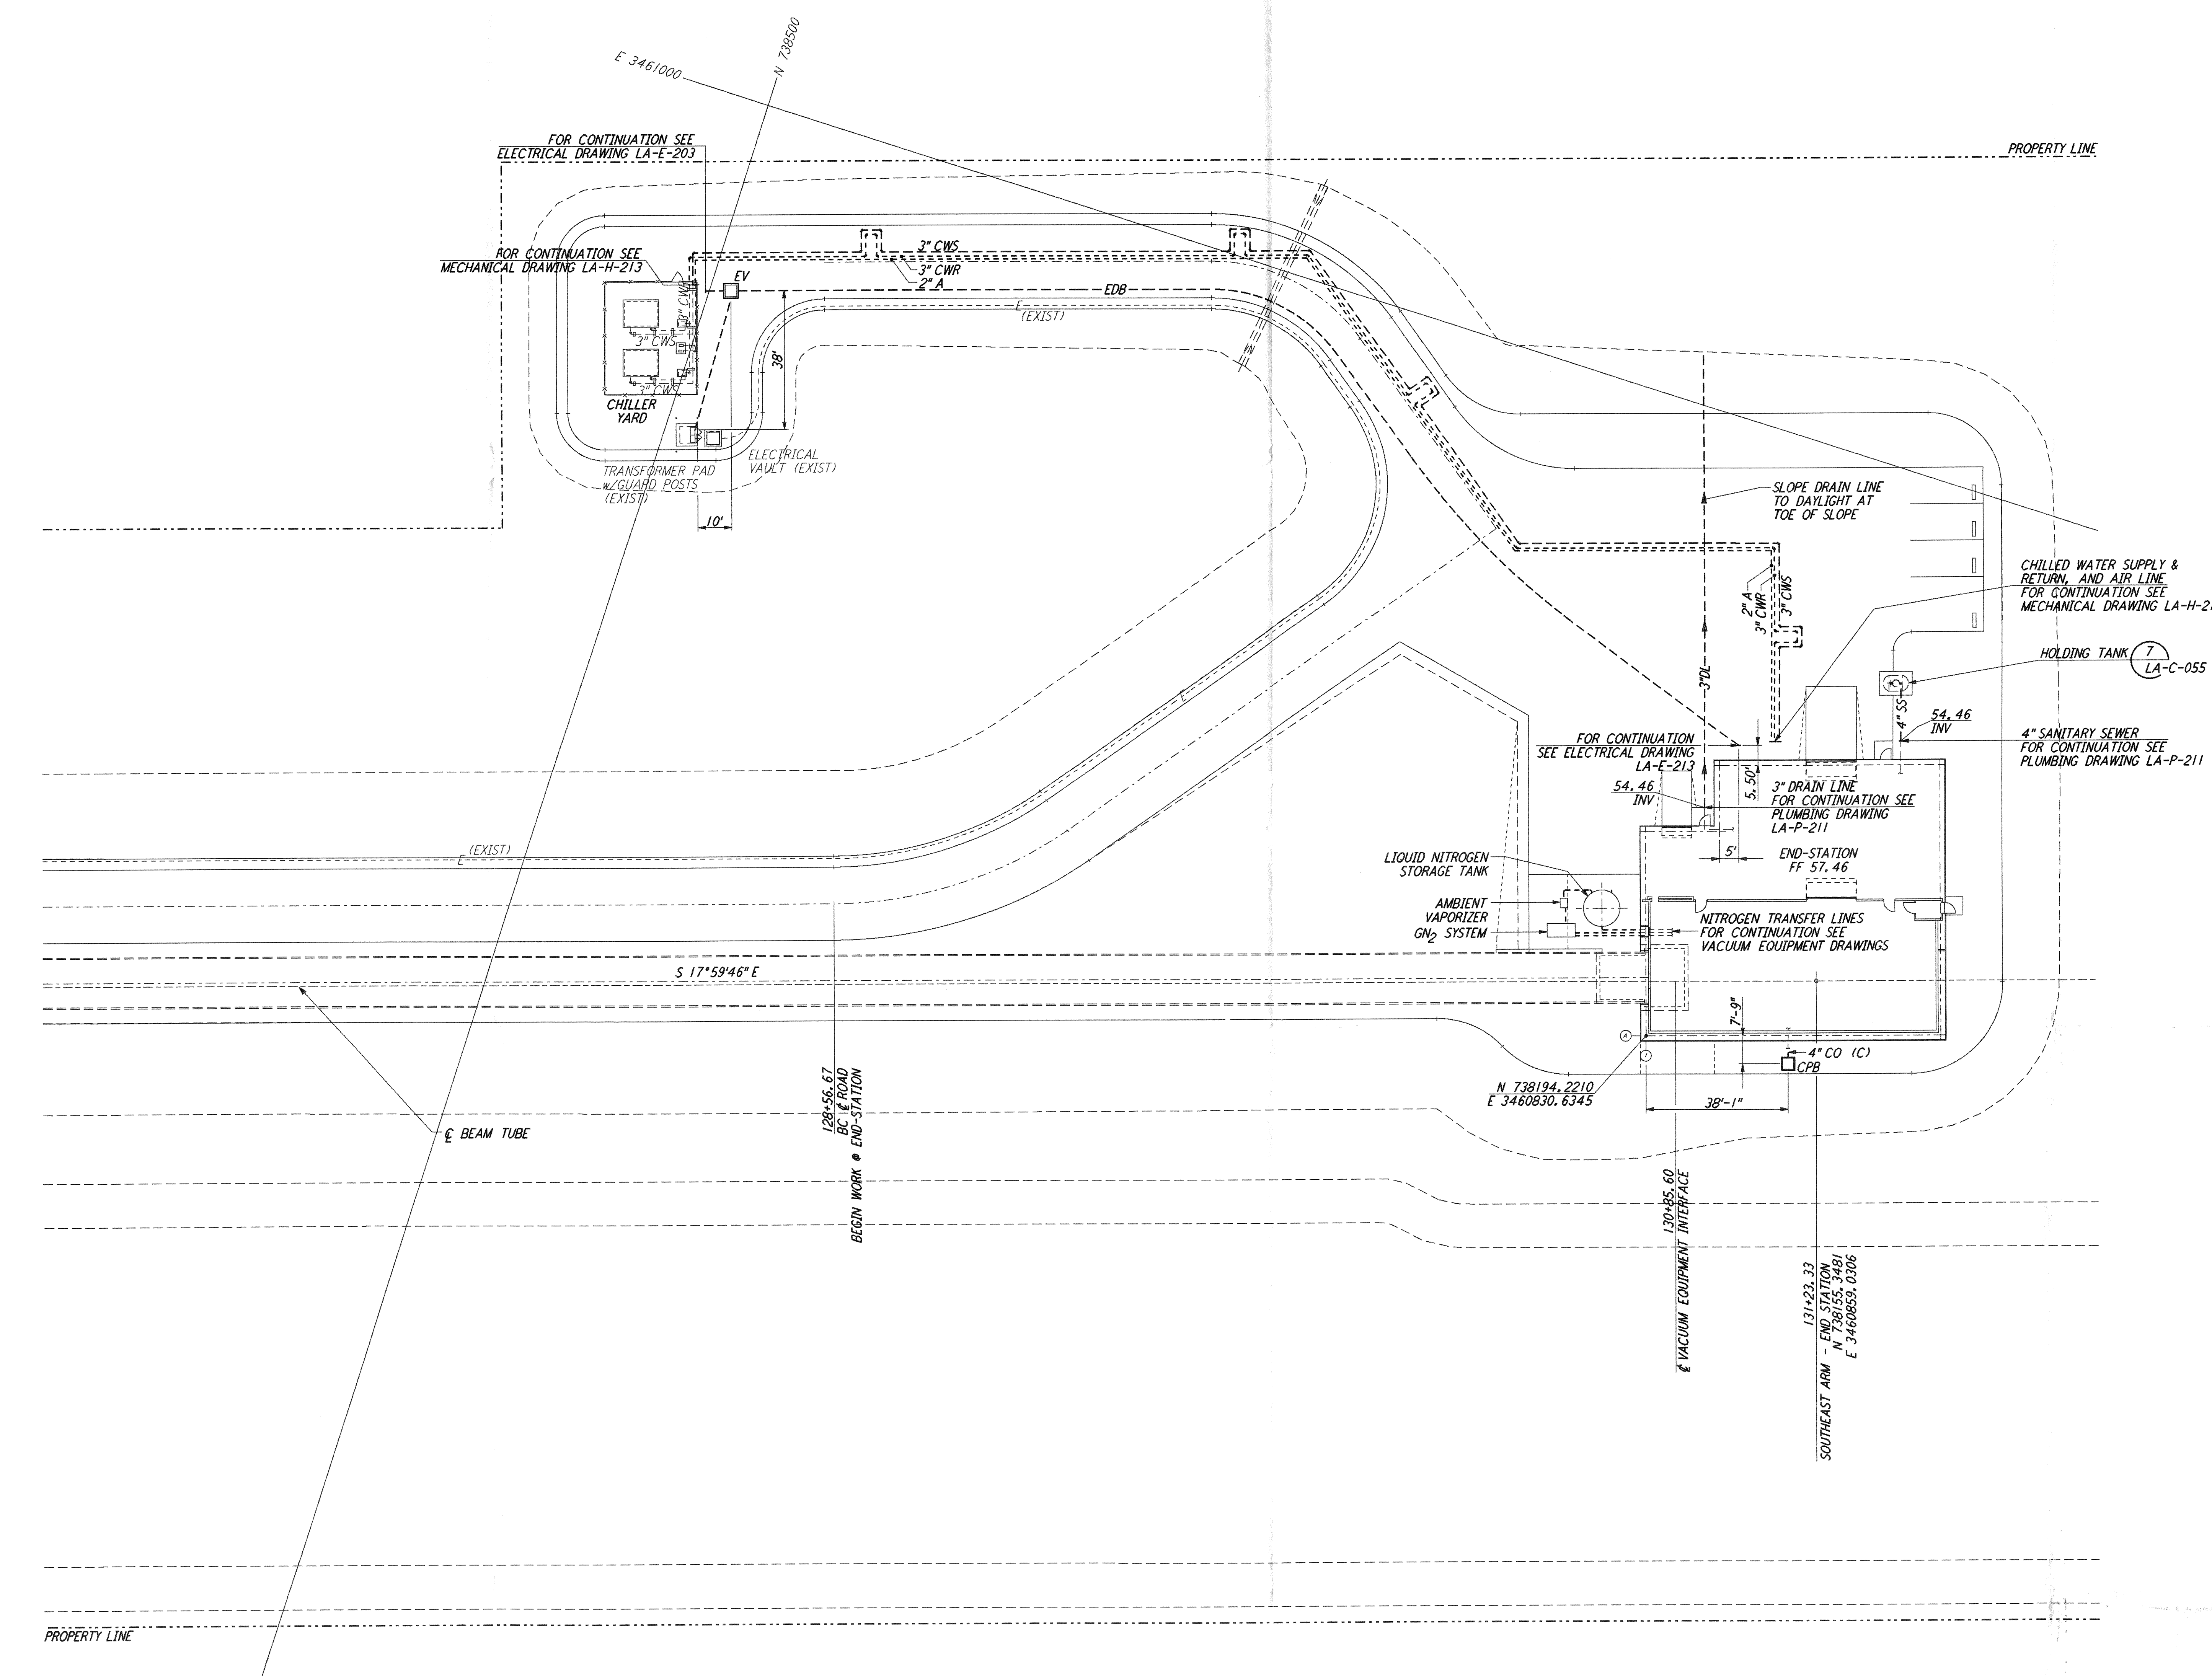

not be reproduced, copied, loaned, exhibited, or used in any other way, except by written consent from PARSONS to the borrower.

This document and the design it covers are the property of PARSONS. They are loaned only with the borrower's expressed written agreement that they will

| NO. | DATE | BY | CHKD | ENGR | PROJ | DESCRIPTION |
|-----|---------|-----|------|------|------|---------------------|
| B | 7/24/96 | WRB | ML | J | ADM | ISSUED FOR BID |
| A | 6/14/96 | WRB | ML | JB | TDM | FINAL DESIGN REVIEW |

| | |
|----------|-----|
| DRAWN | WRB |
| CHECKED | |
| ENGINEER | |
| PROJ | |

PARSONS
 100 WEST WALNUT STREET
 PASADENA, CALIFORNIA

LIGO
 CALIFORNIA INSTITUTE OF TECHNOLOGY
 MASSACHUSETTS INSTITUTE OF TECHNOLOGY

LASER INTERFEROMETER GRAVITATIONAL-WAVE OBSERVATORY SITE NO. 2 - LIVINGSTON, LOUISIANA

| | | | | | | | |
|--------------|--|-----------|----------|-----------------|----------|----------------|------|
| TITLE | CIVIL SOUTHEAST ARM END-STATION UTILITY PLAN | SCALE | 1" = 20' | CONTRACT NUMBER | PP150969 | PROJECT NUMBER | 8094 |
| SHEET NUMBER | LA-C-047 | REVISIONS | | | | | |

ON: JUL 22 11:23:21 1996 5:57:00DL JAYTUTUSUBUESAVERBZALEBPA4PDP