



not be reproduced, copied, loaned, exhibited, or used in any other way, except by written consent from PARSONS to the borrower.


This document and the design it covers are the property of PARSONS. They are loaned only with the borrower's expressed written agreement that they will

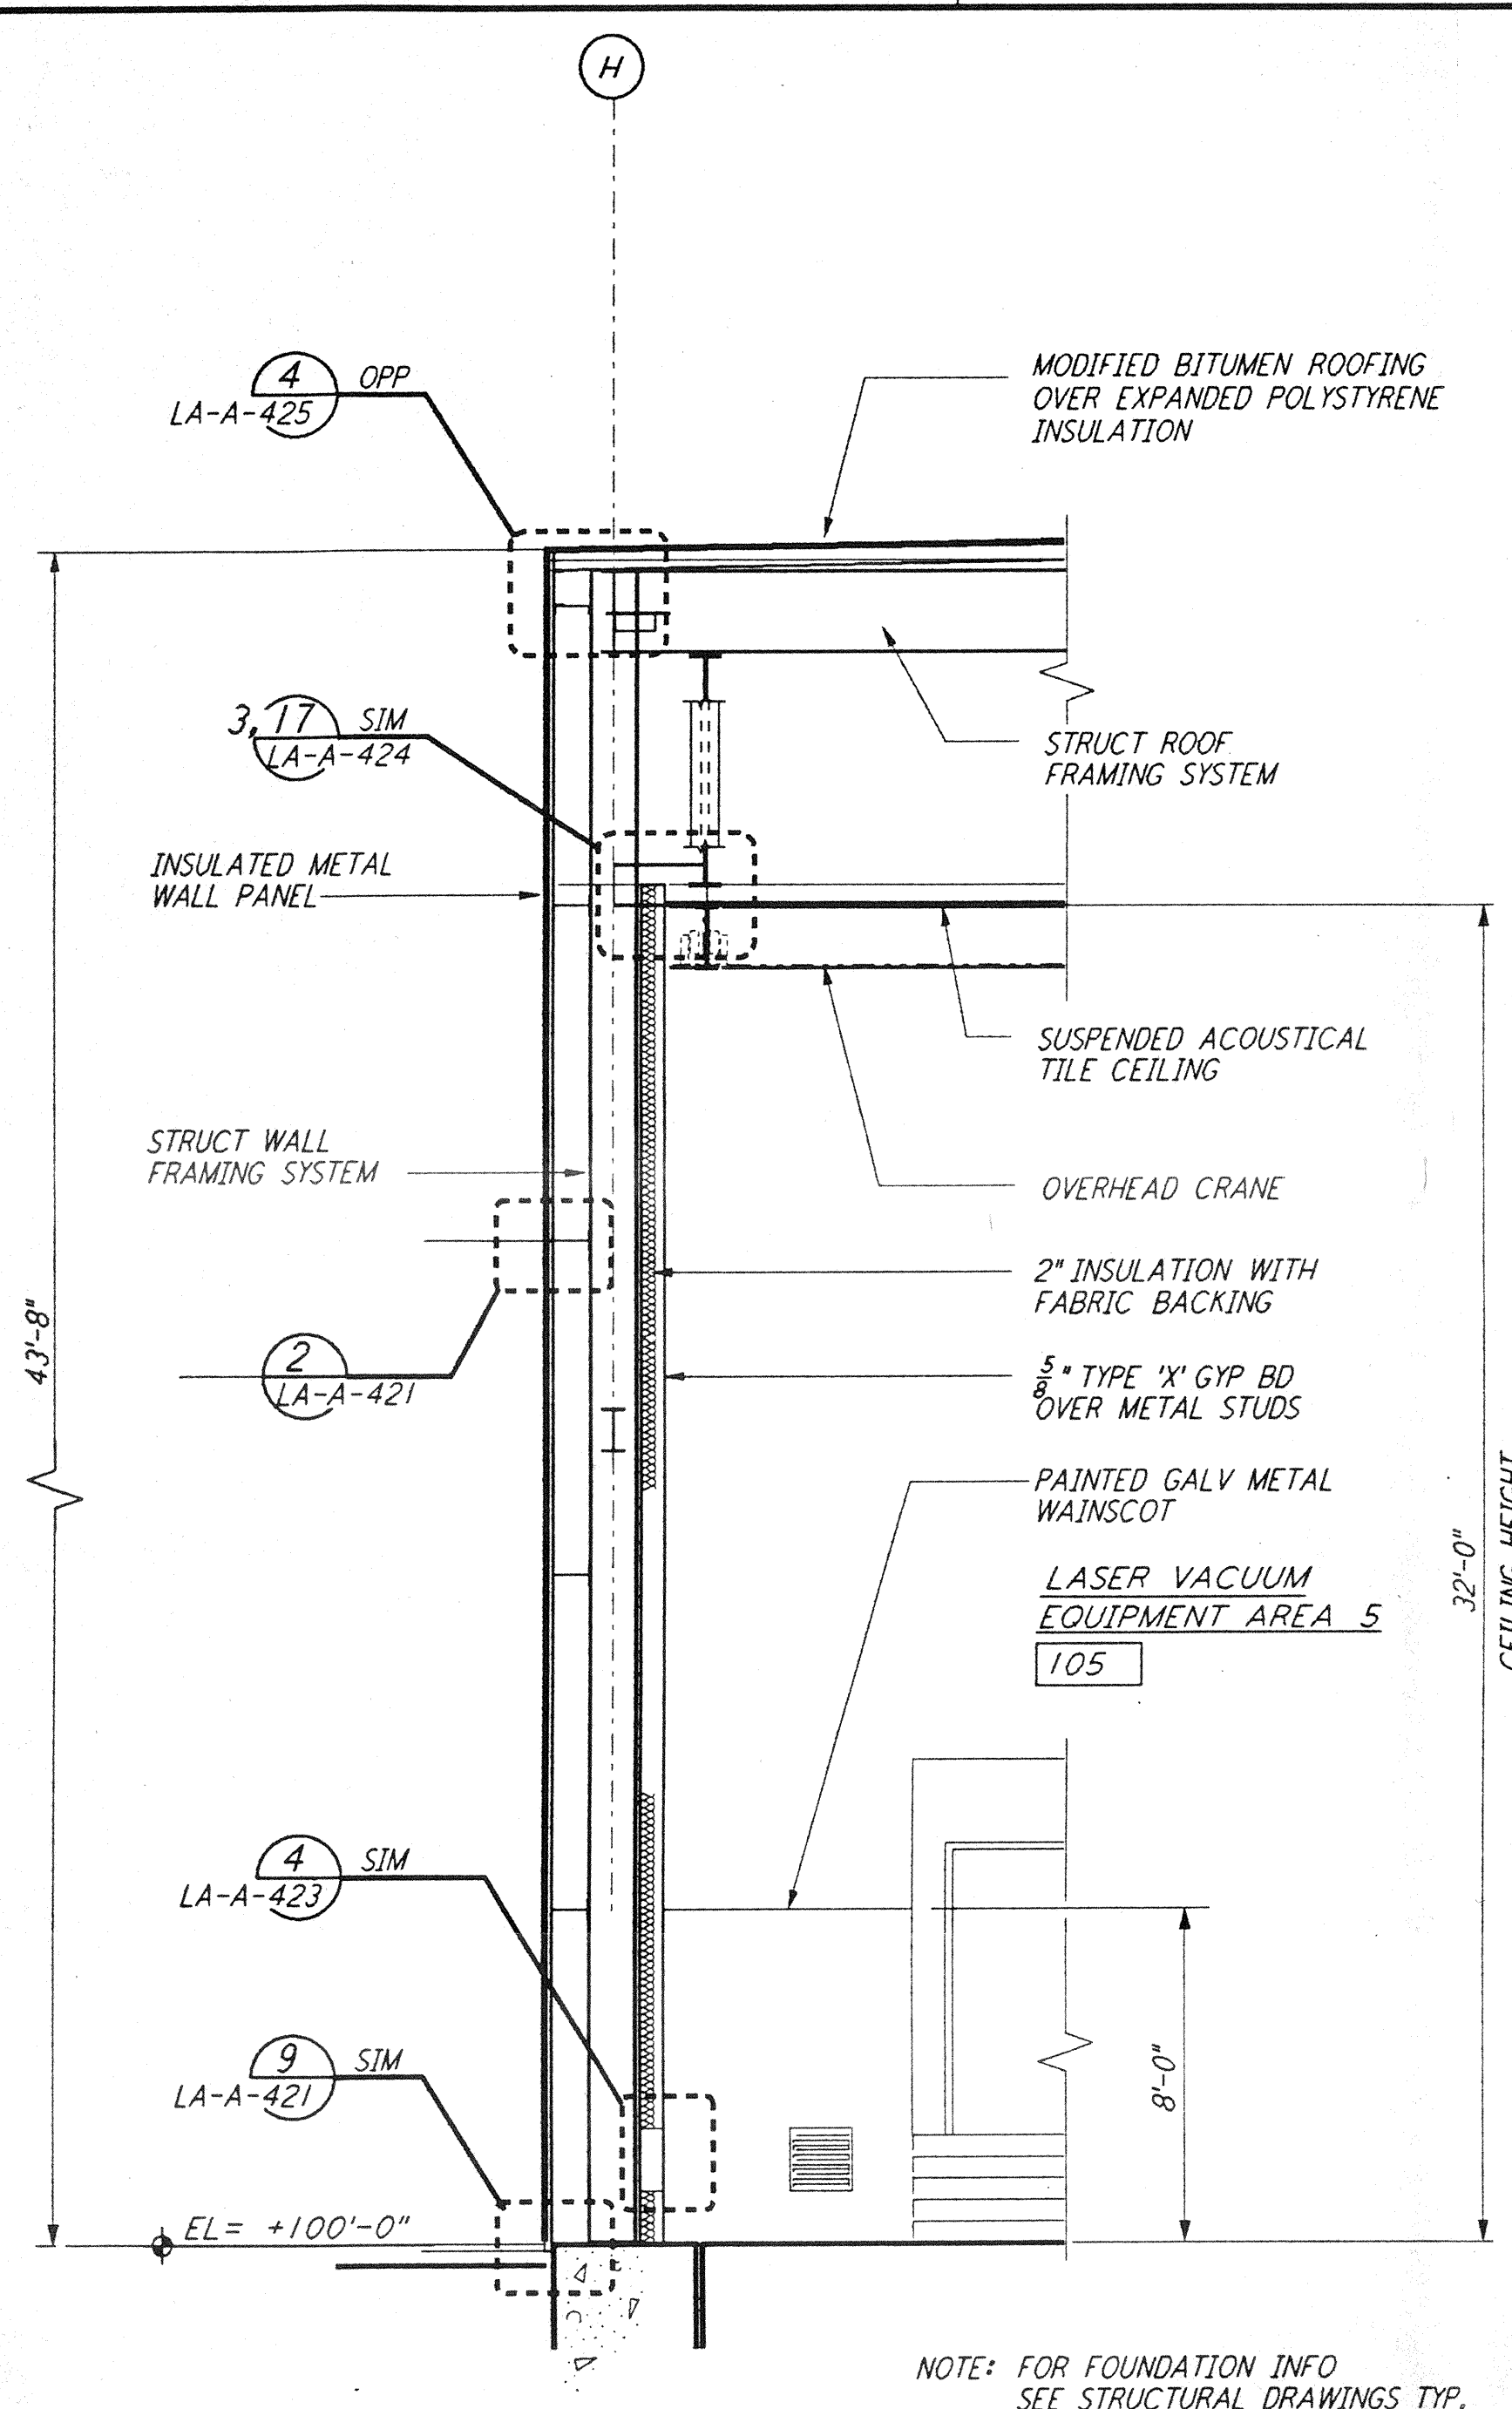


WALL SECTION
 1/4" = 1'-0"
 G REF LA-A-162 LA-A-152

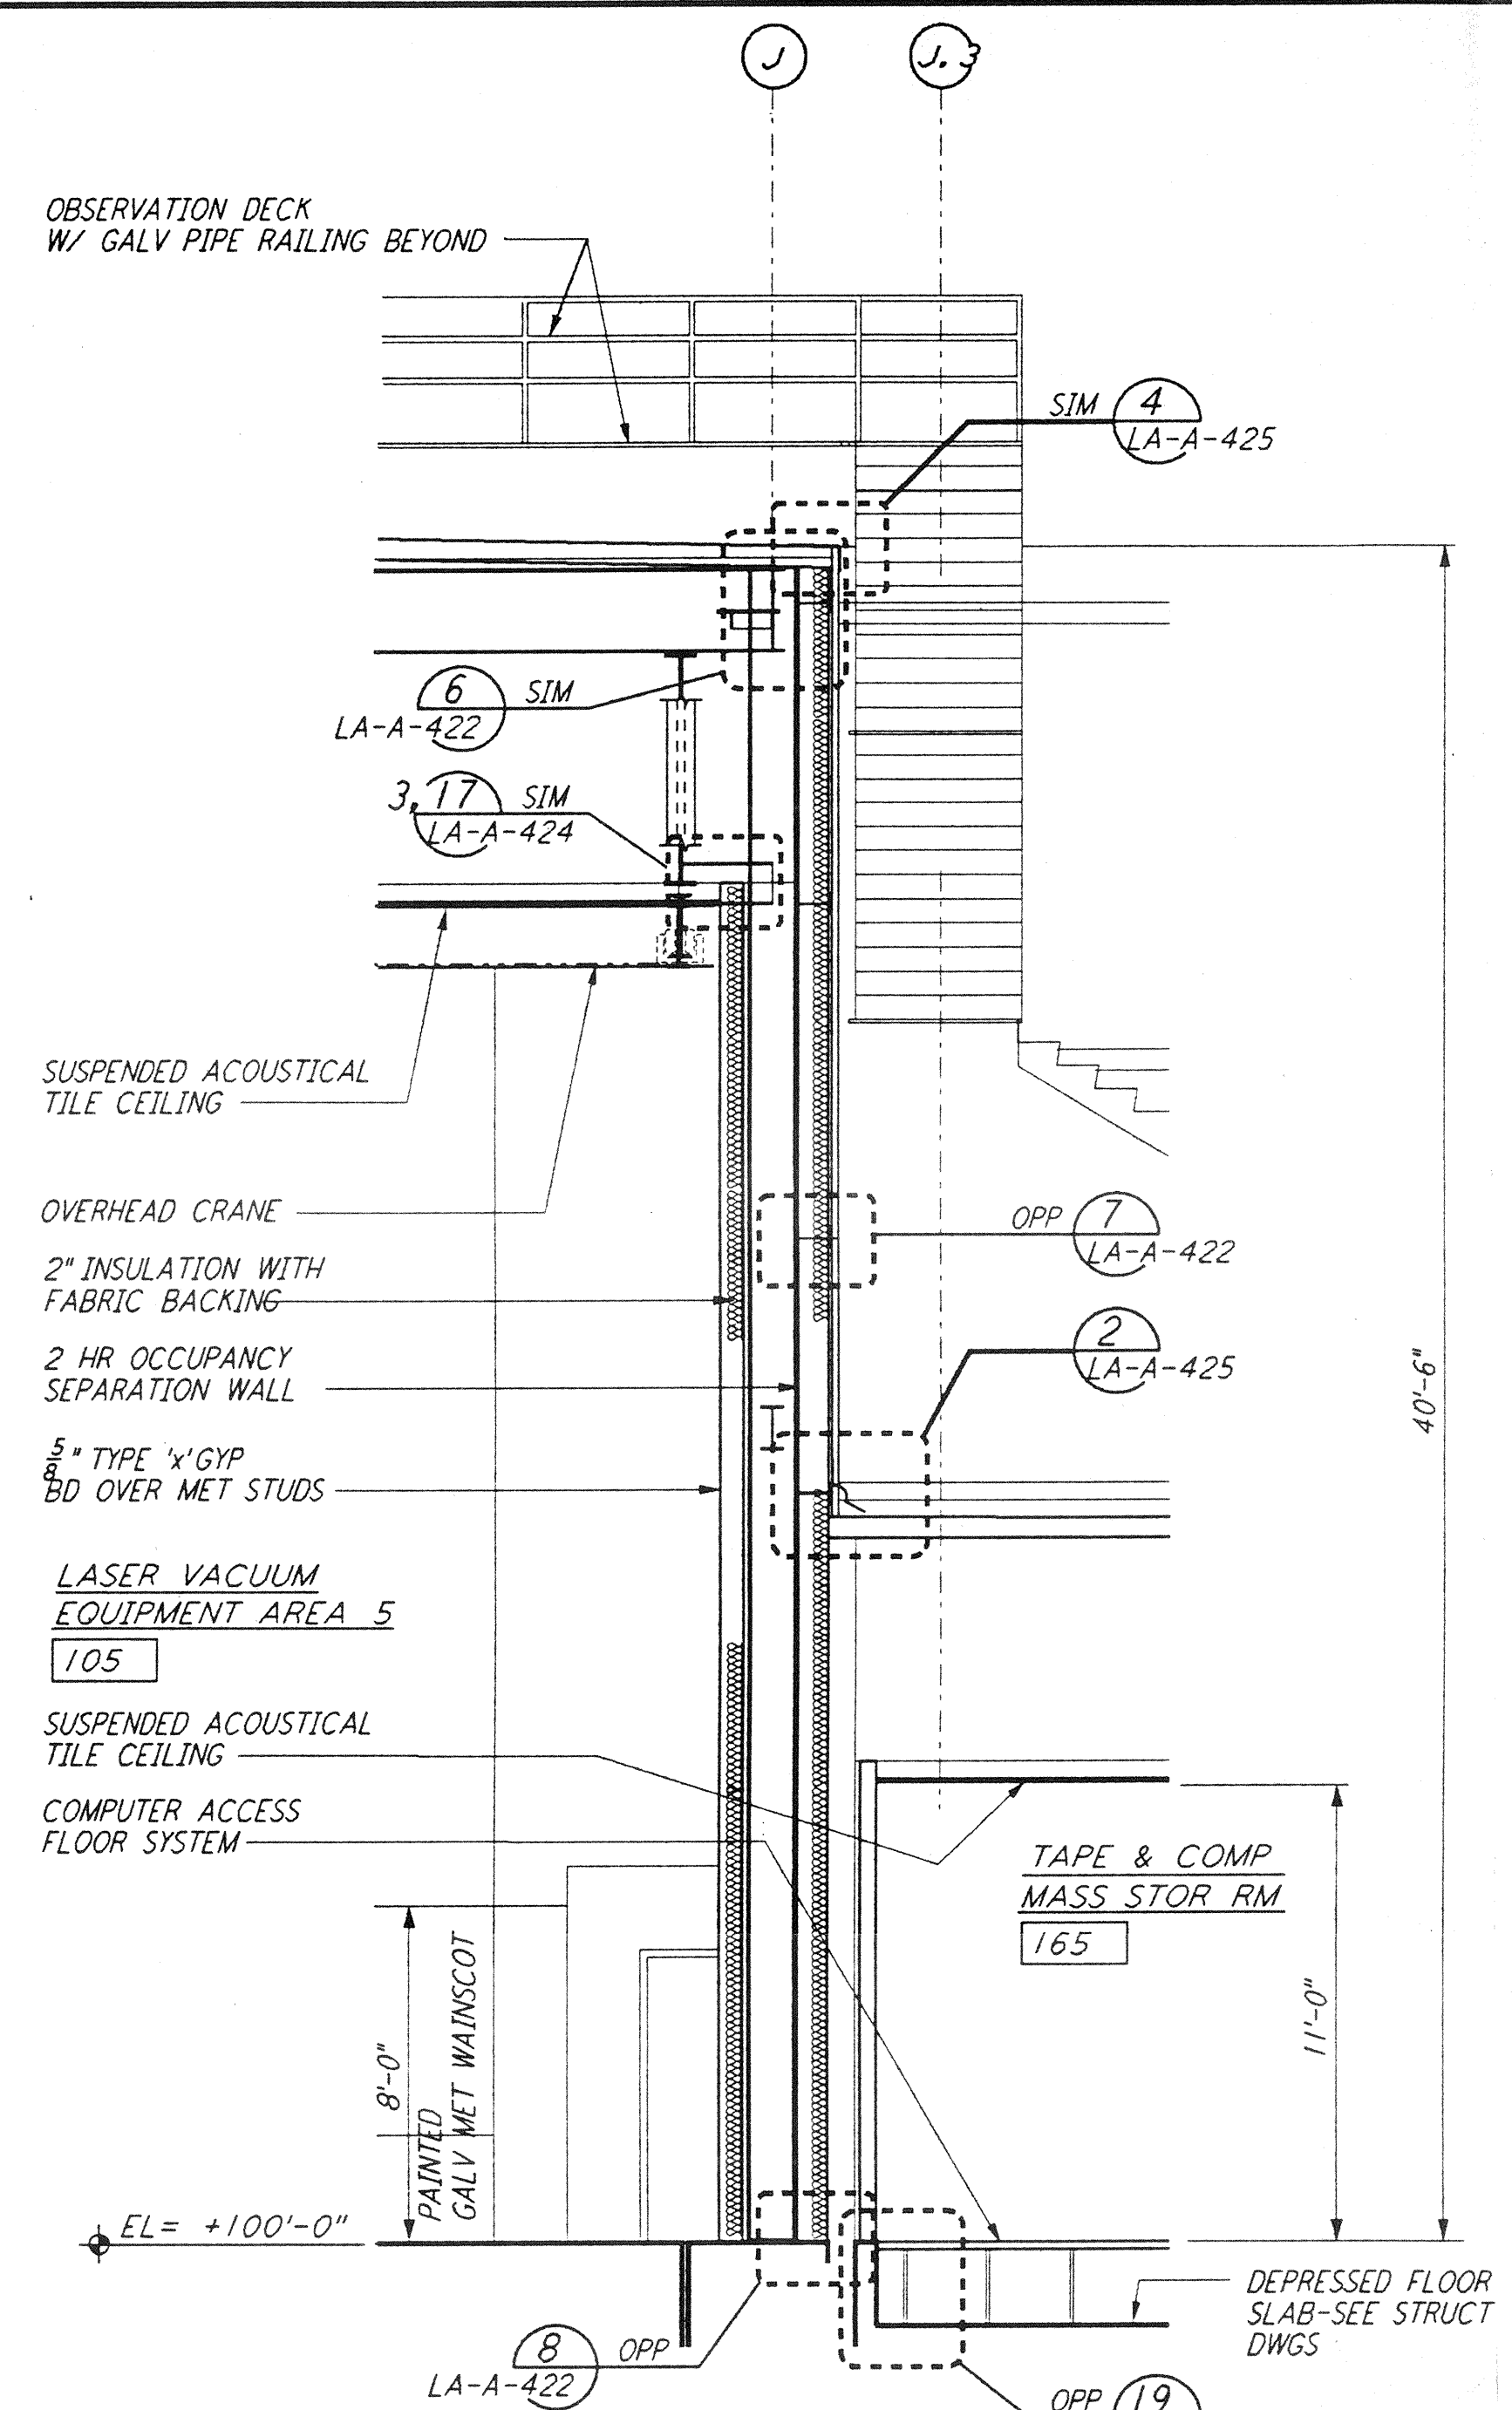


WALL SECTION
 1/4" = 1'-0"
 E REF LA-A-162 LA-A-152

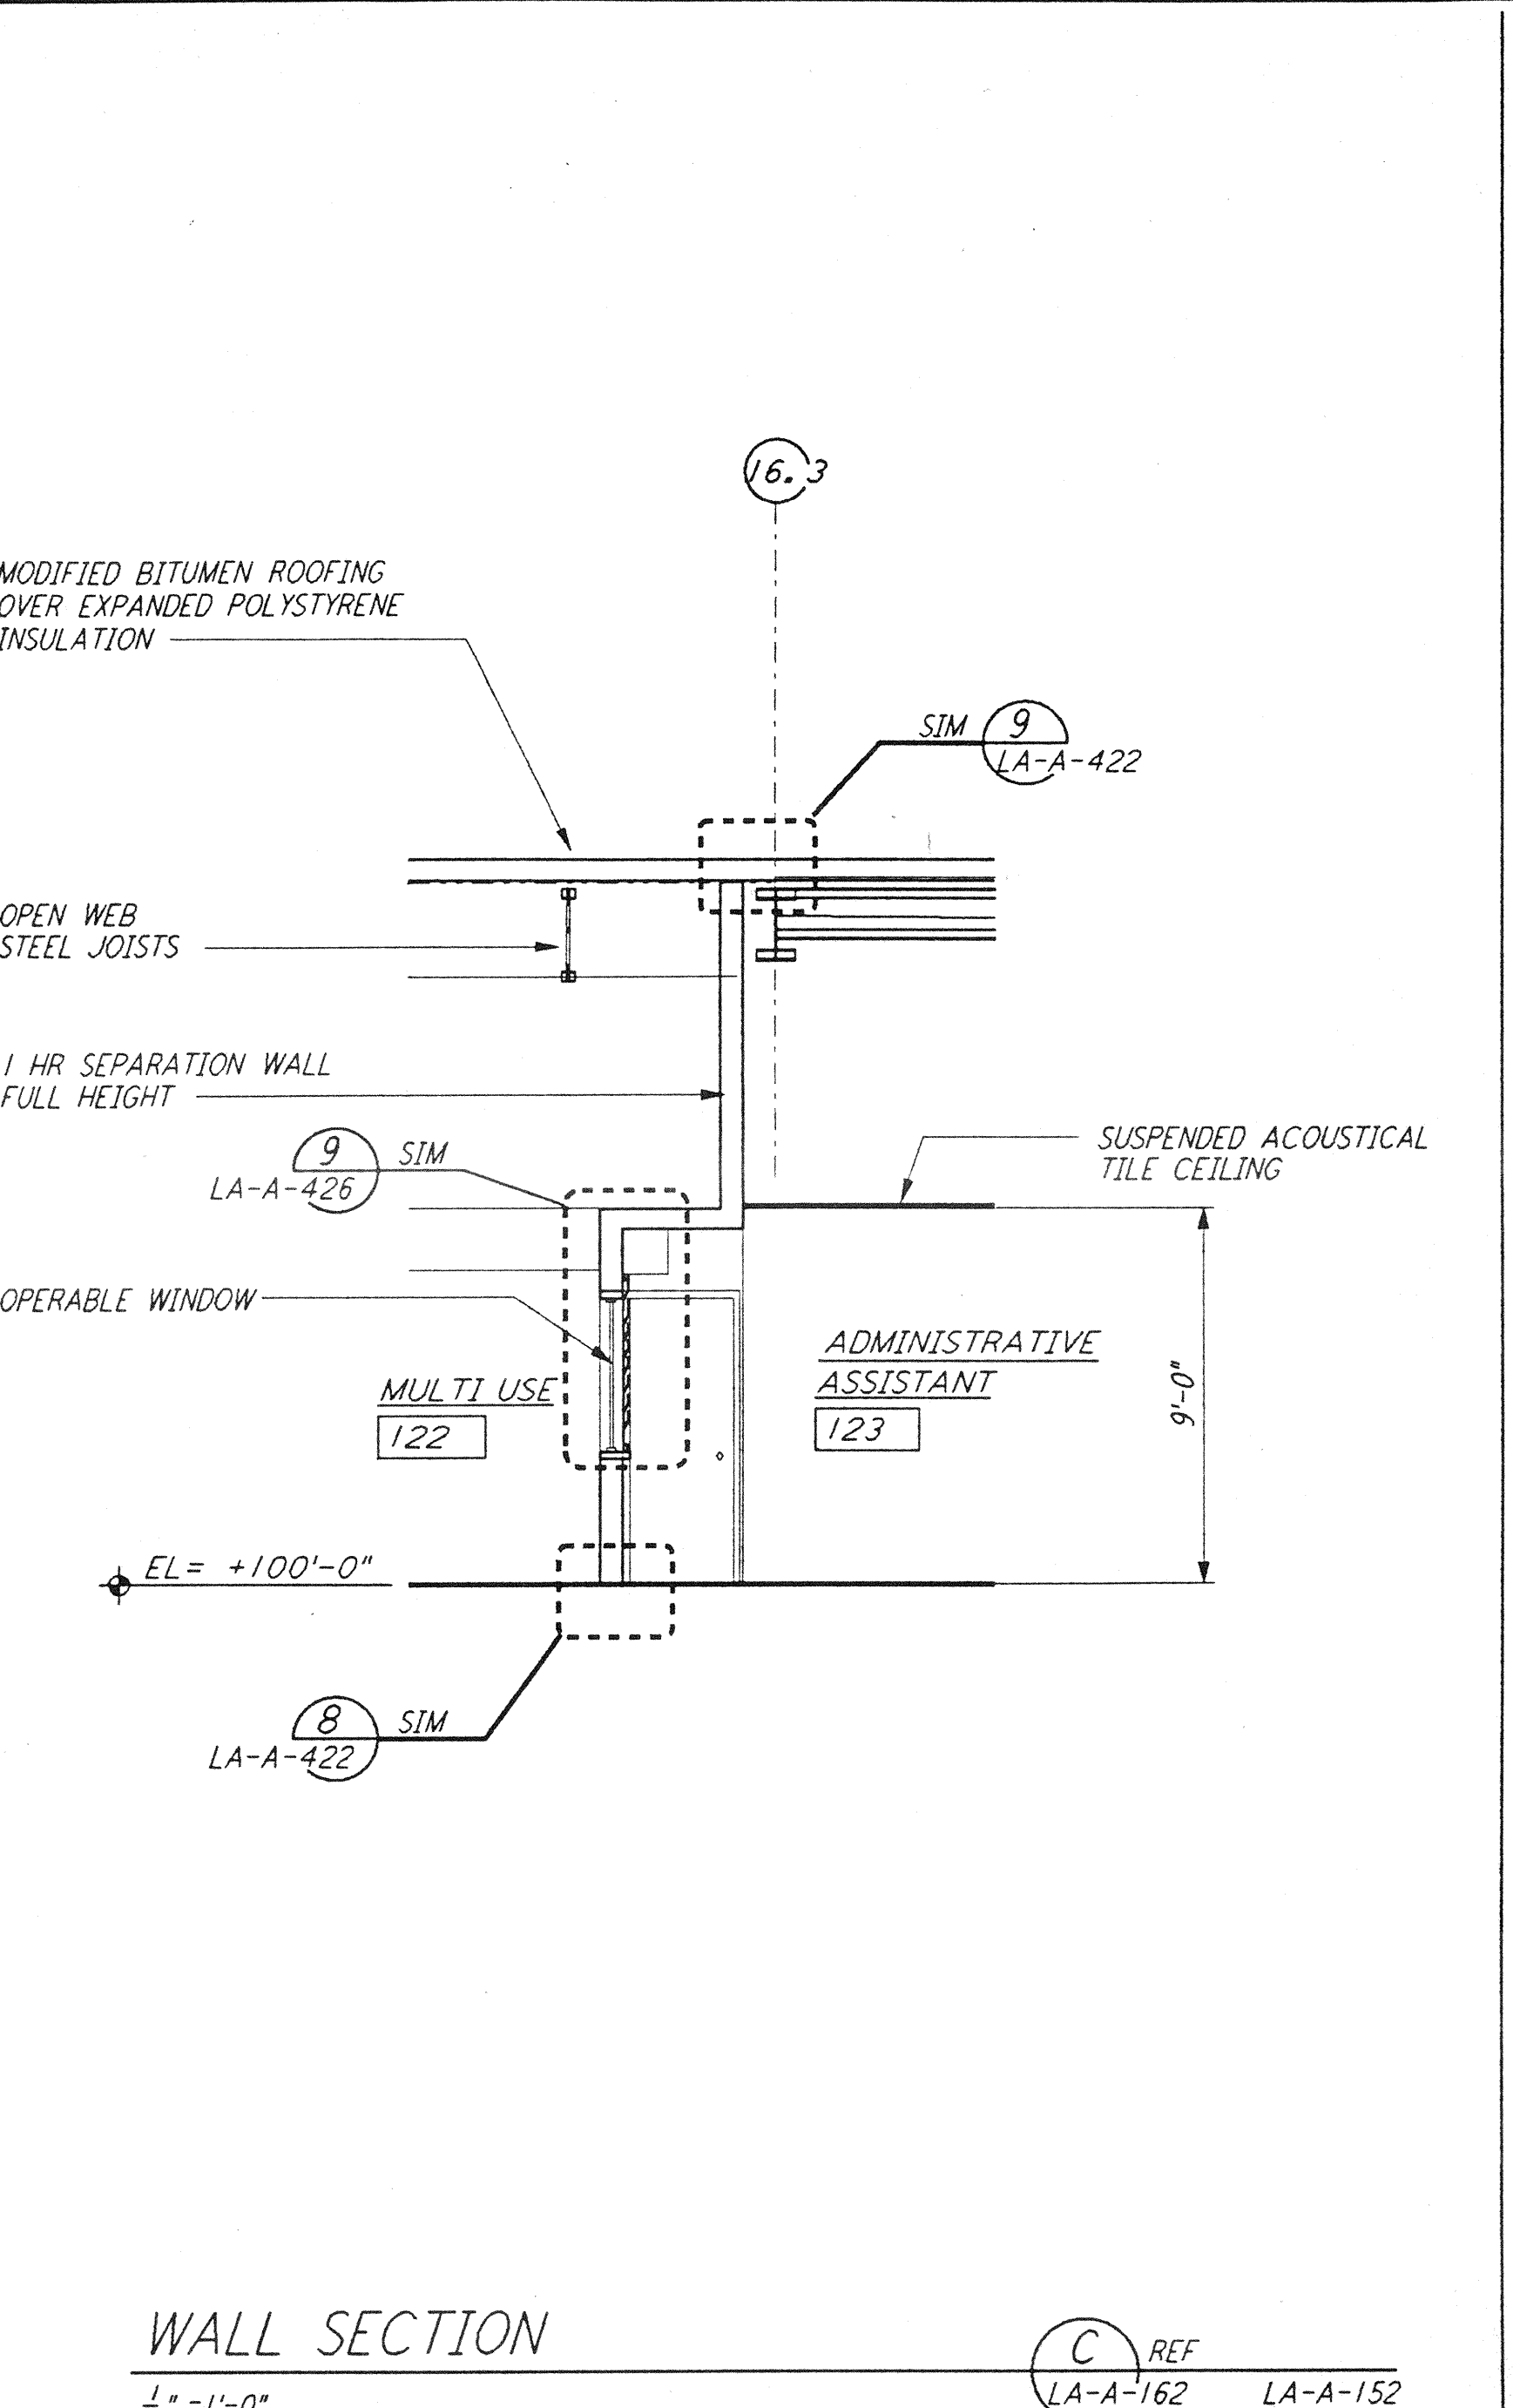


WALL SECTION
 1/4" = 1'-0"
 C REF LA-A-162 LA-A-152

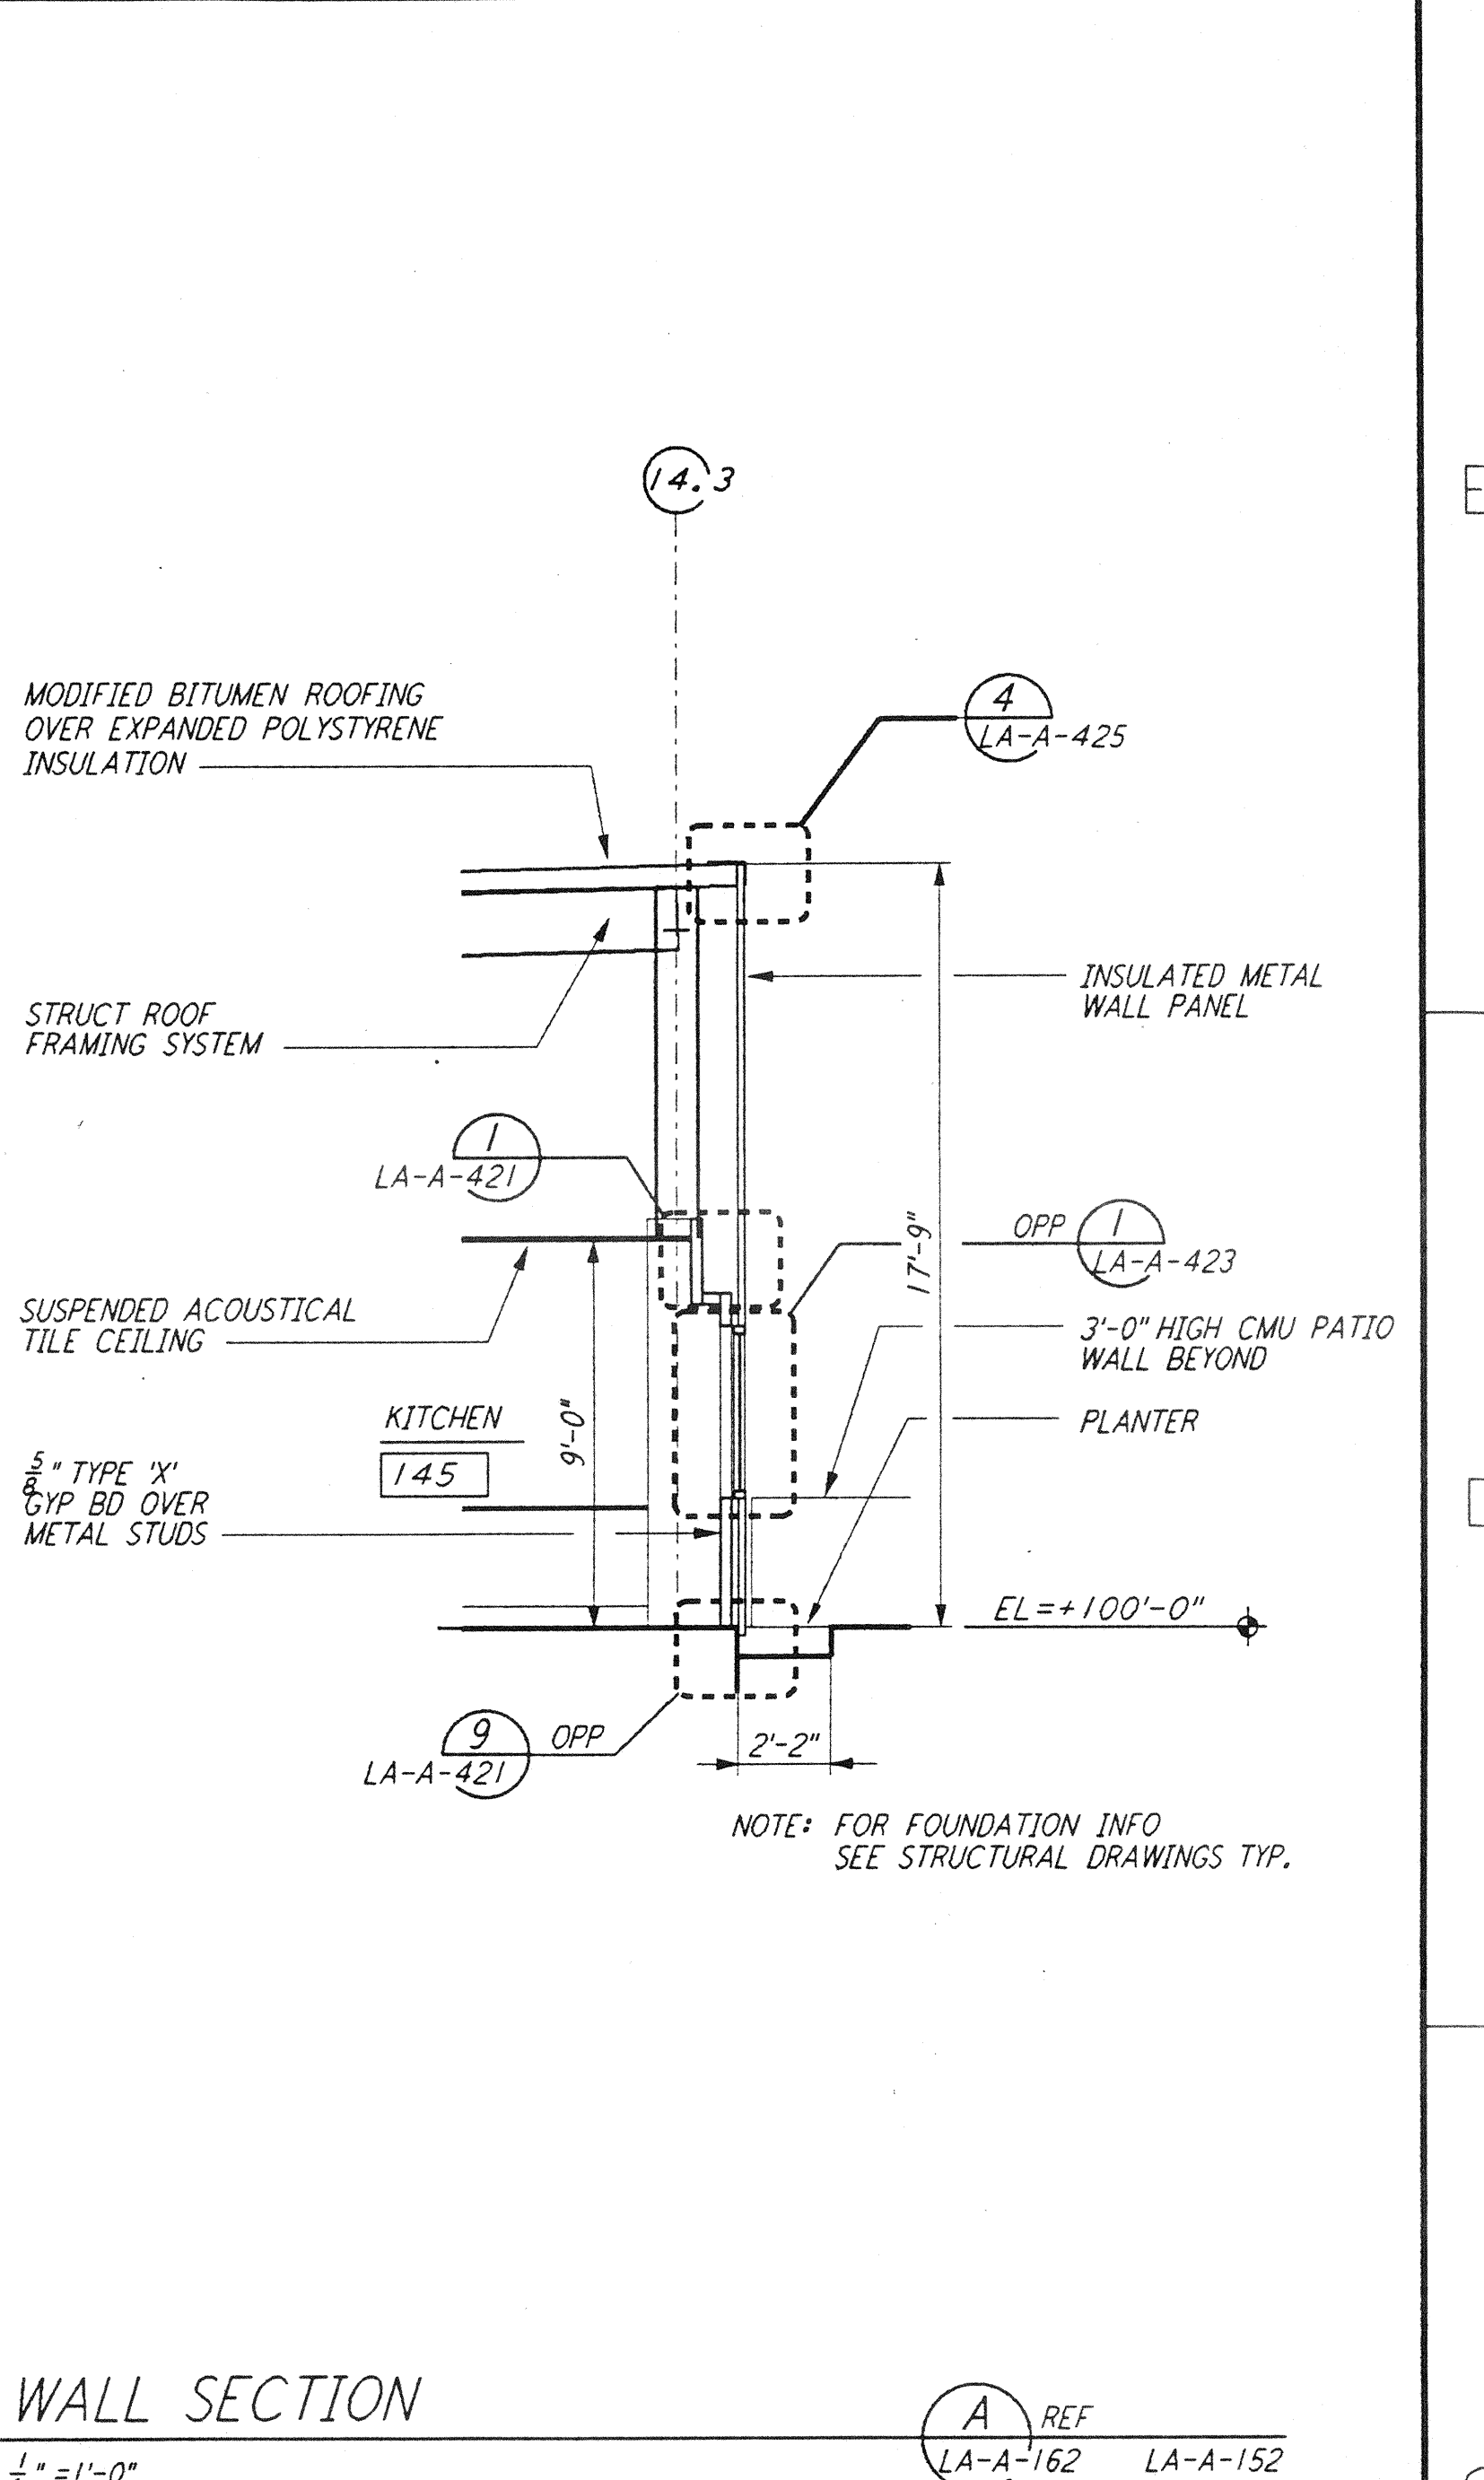


WALL SECTION
 1/4" = 1'-0"
 A REF LA-A-162 LA-A-152

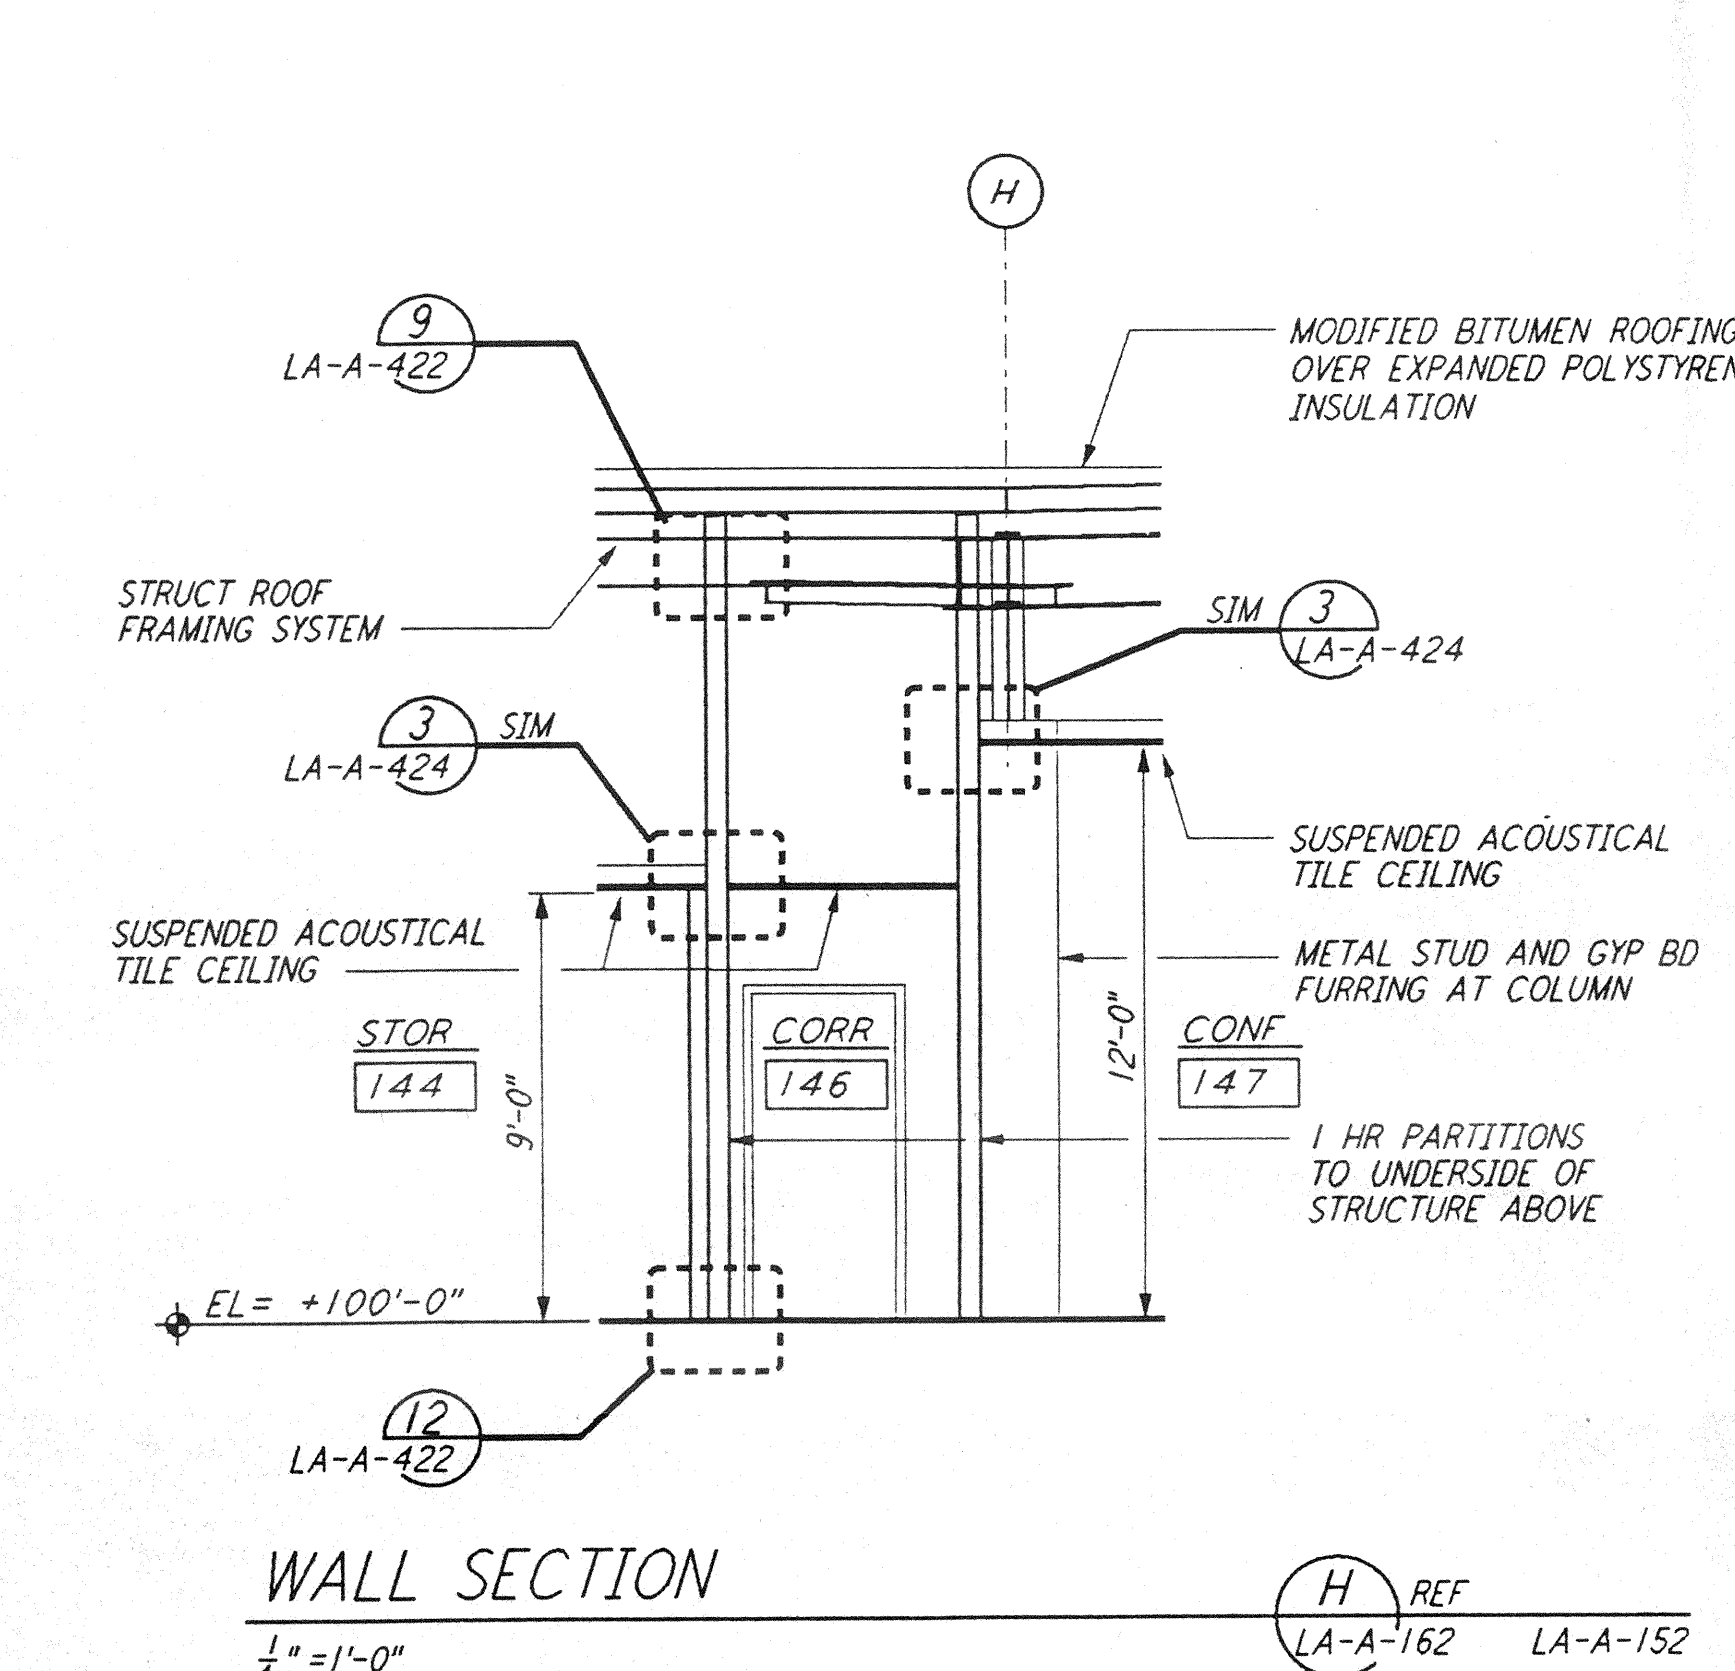


WALL SECTION
 1/4" = 1'-0"
 H REF LA-A-162 LA-A-152

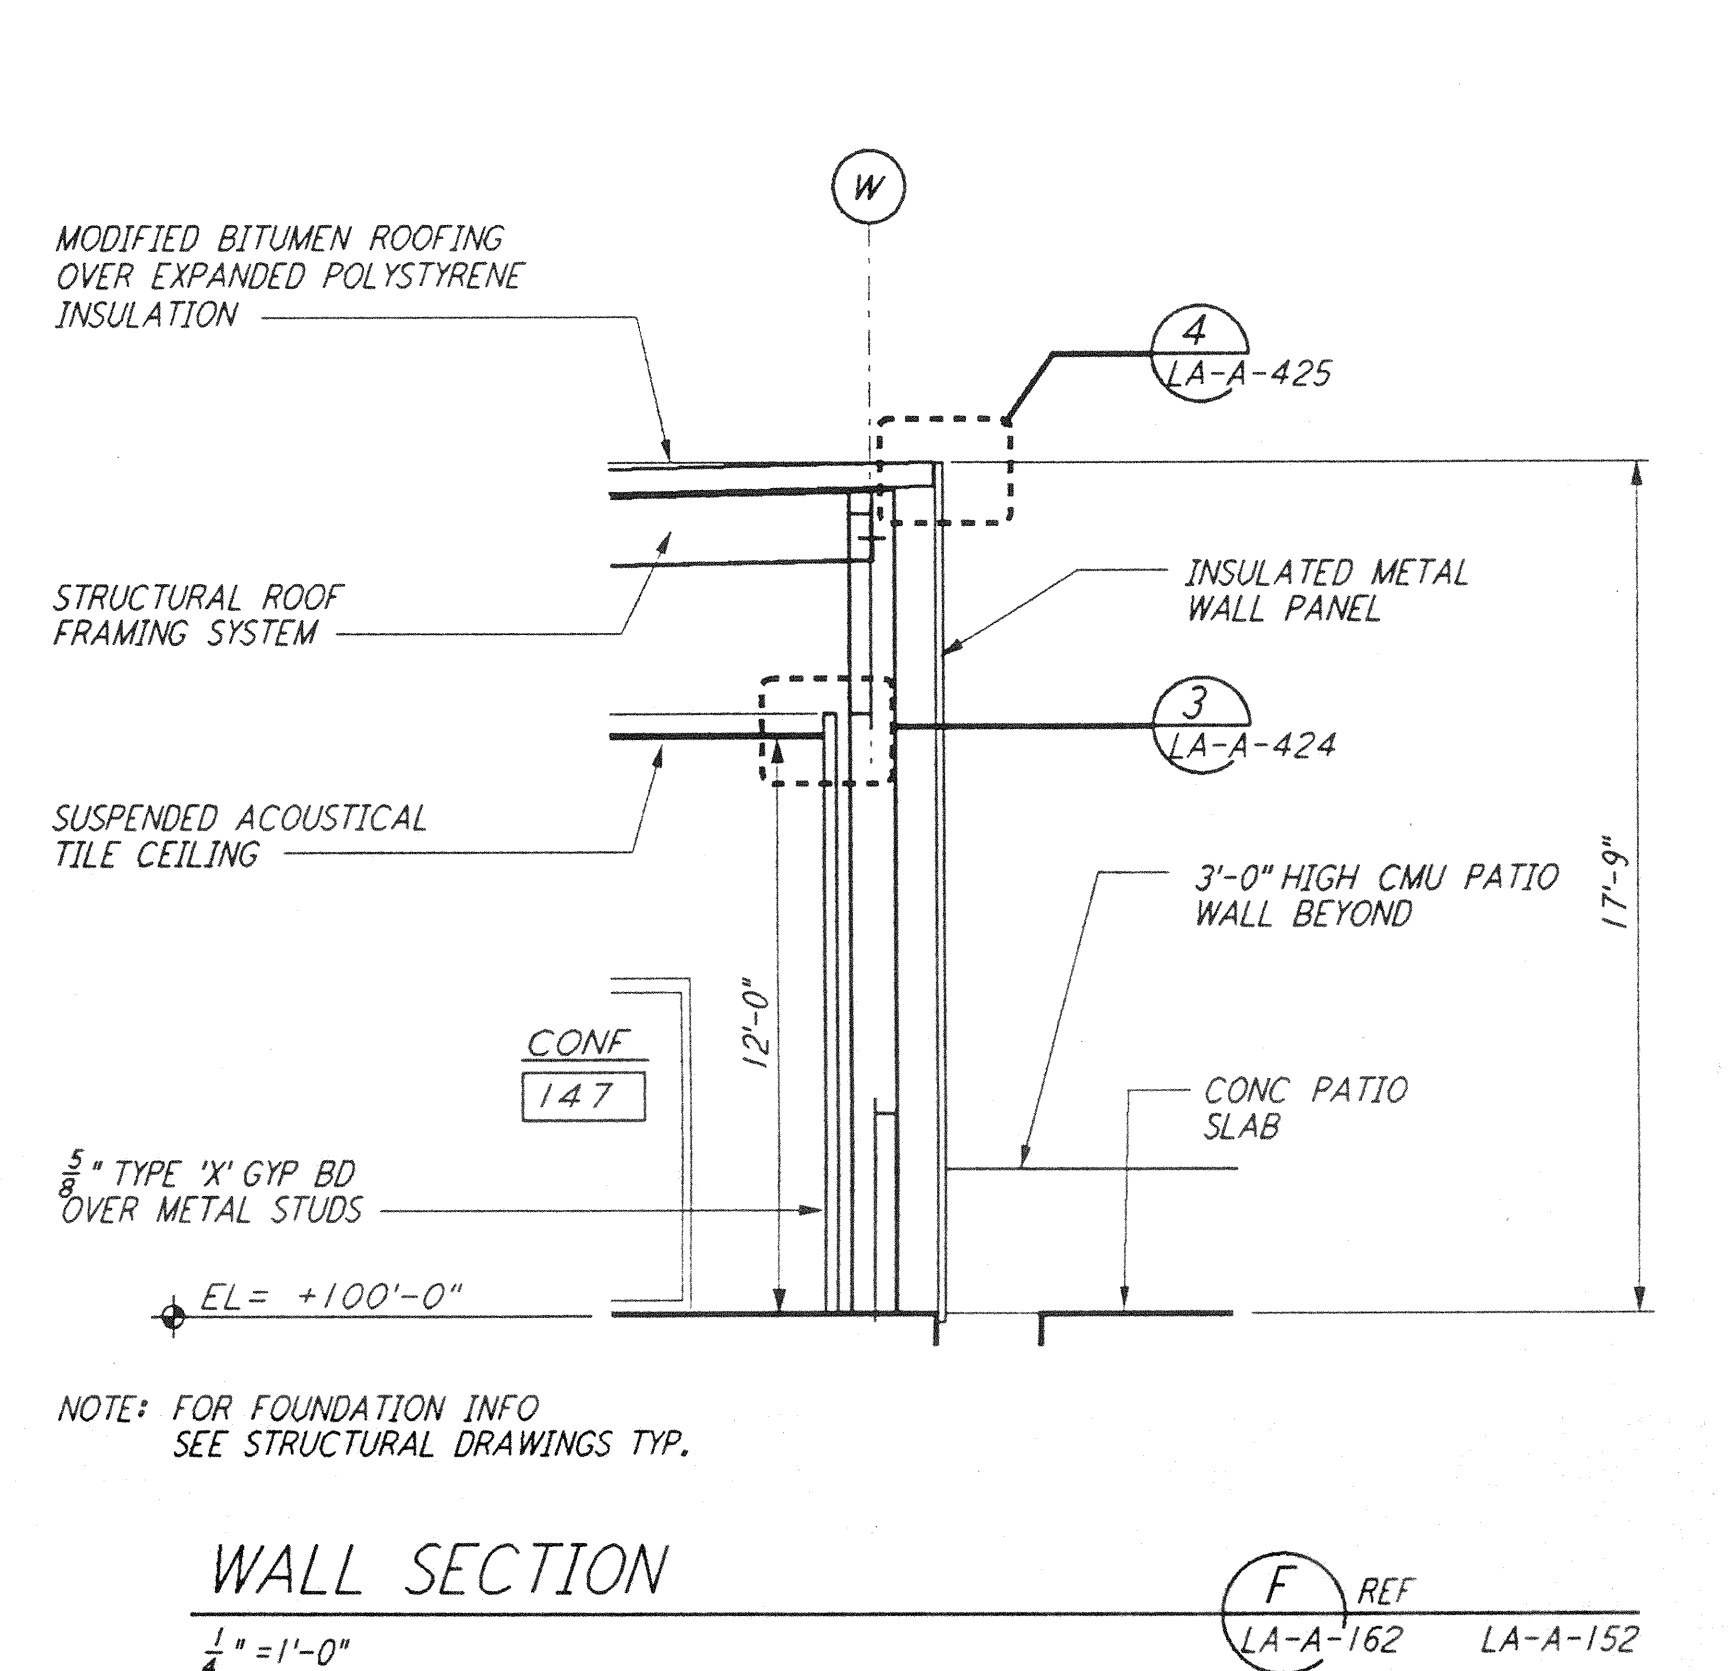


WALL SECTION
 1/4" = 1'-0"
 F REF LA-A-162 LA-A-152

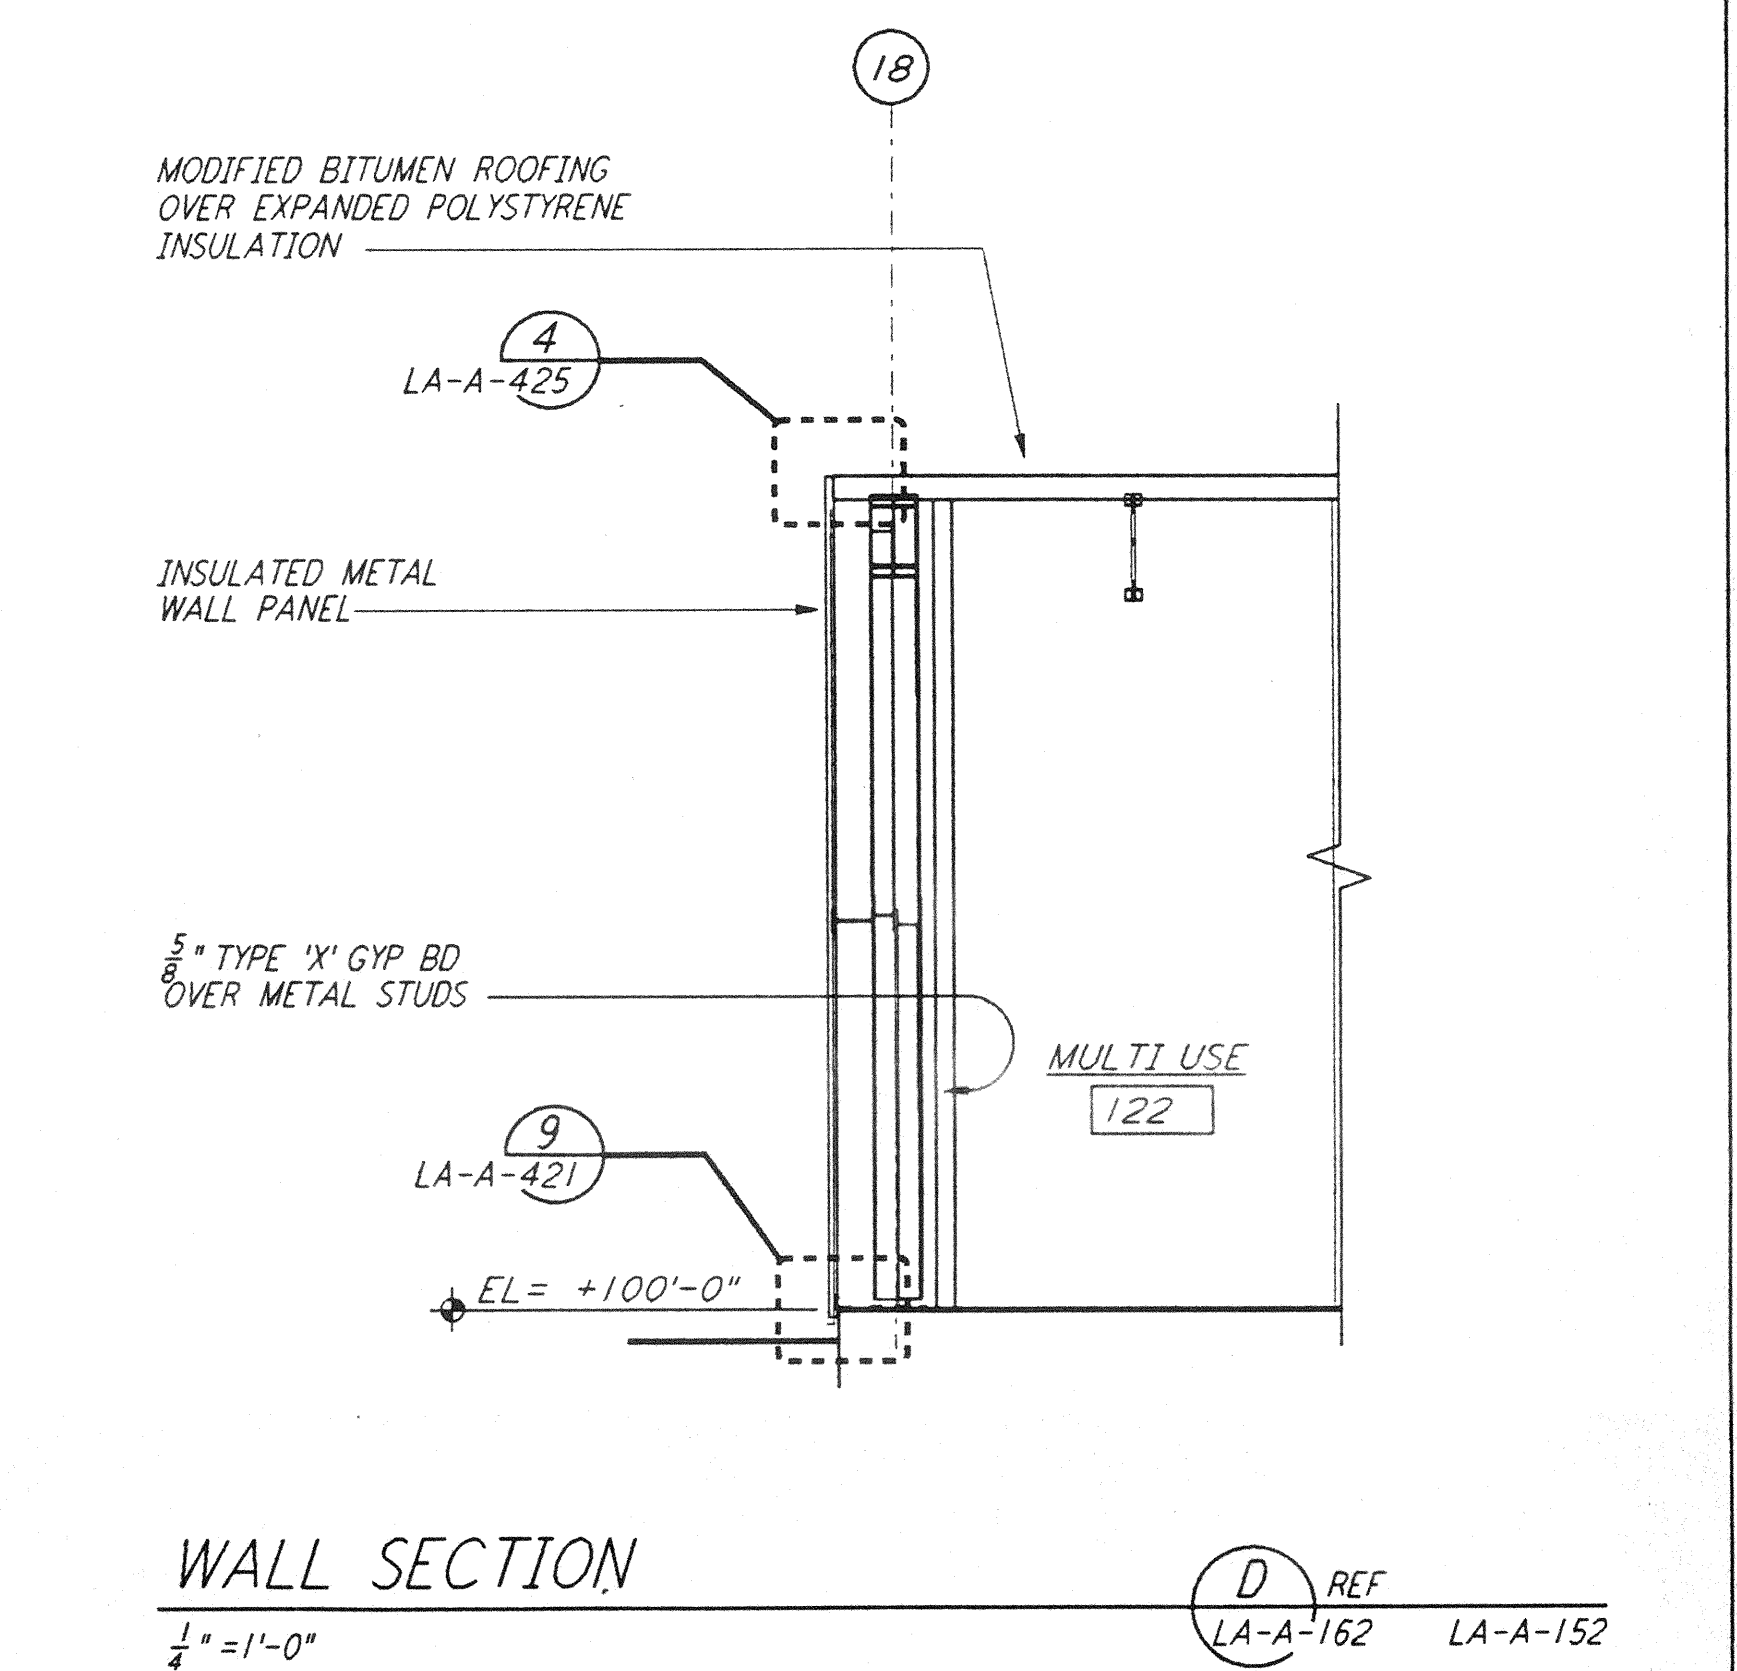

WALL SECTION
 1/4" = 1'-0"
 D REF LA-A-162 LA-A-152


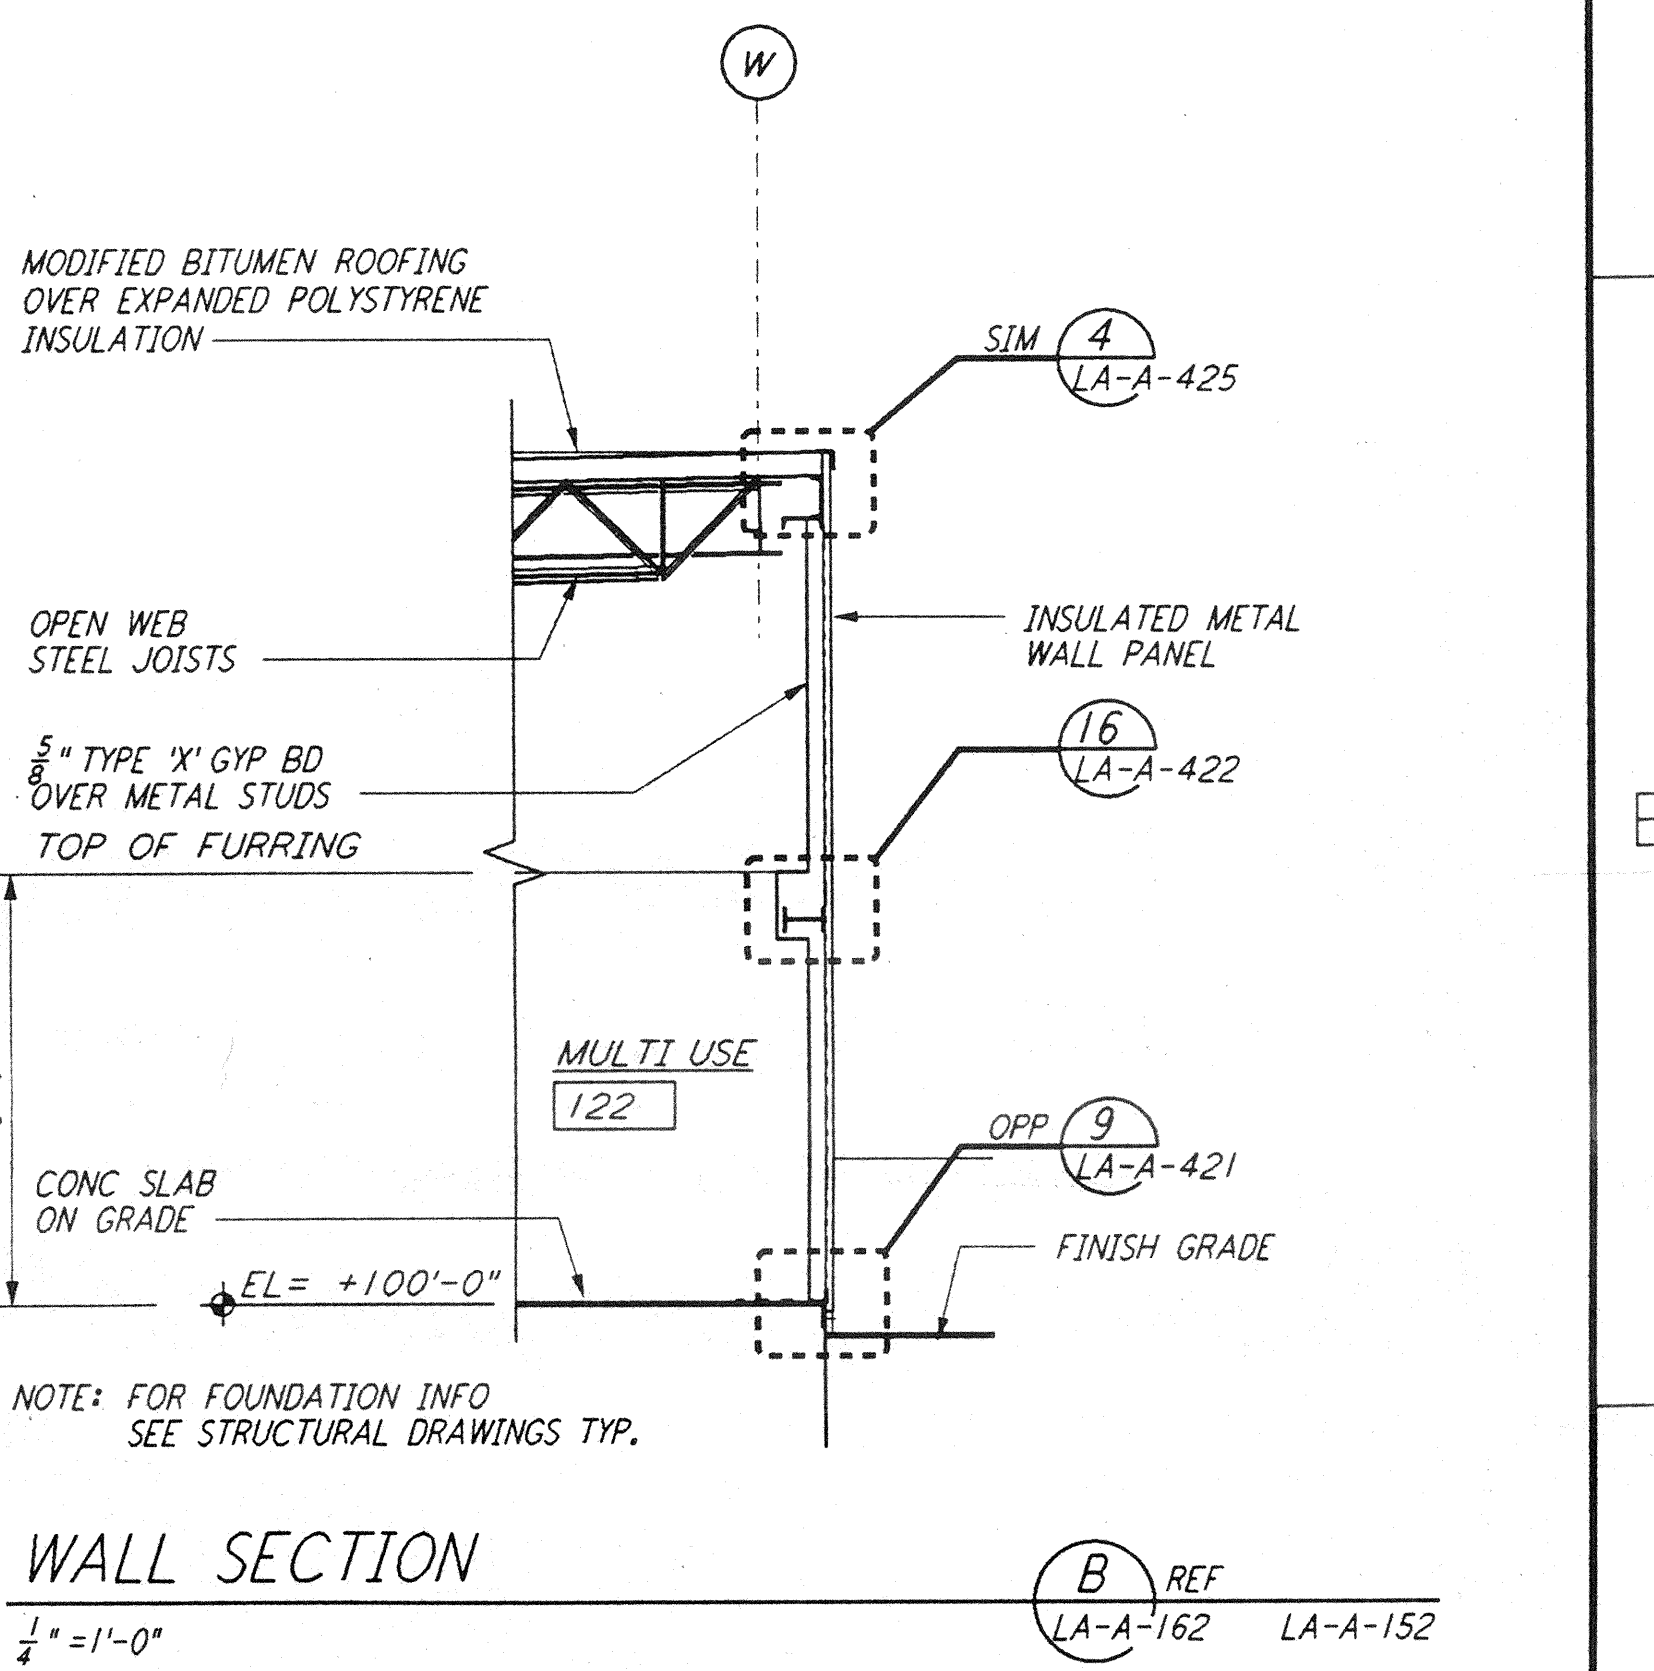


WALL SECTION
 1/4" = 1'-0"
 B REF LA-A-162 LA-A-152

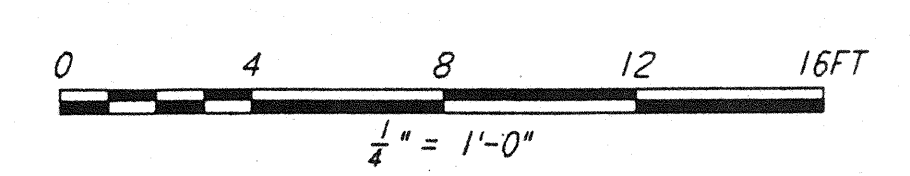

NO.	DATE	BY	CHKD	ENGR	PROJ	DESCRIPTION

ISSUED FOR CONSTRUCTION		
DRAWN	CKT	11-15-96
CHECKED	TB	11-15-96
ENGINEER	GP	11-15-96
PROJ	EDM	11/15/96

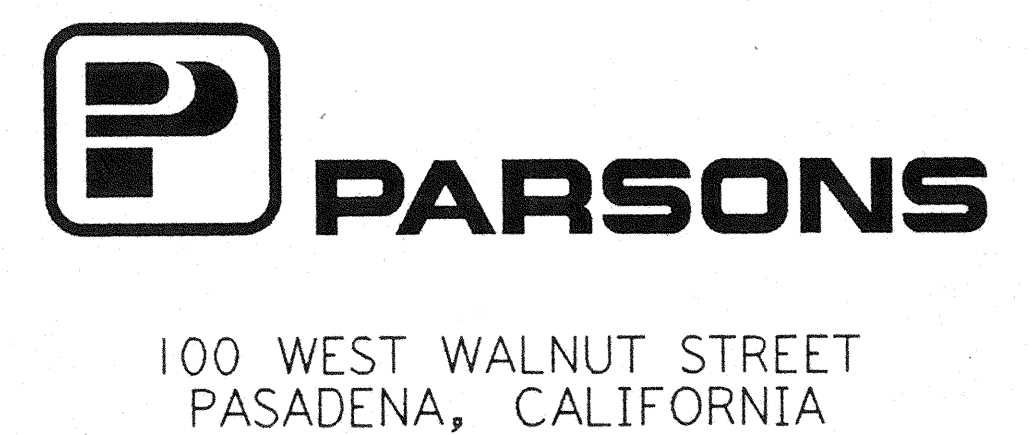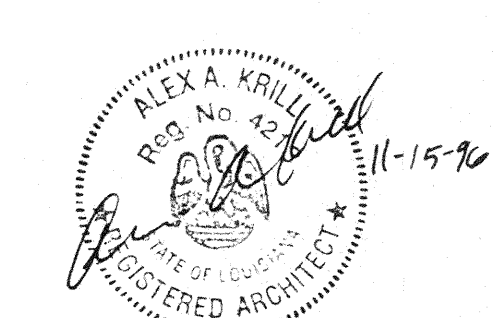

LASER INTERFEROMETER GRAVITATIONAL-WAVE OBSERVATORY SITE NO. 2 - LIVINGSTON, LOUISIANA

ARCHITECTURAL CORNER STATION WALL SECTIONS SHEET 2

SCALE: CONTRACT NUMBER: PP150969 PROJECT NUMBER: 8094

SHEET NUMBER: LA-A-162 REVISIONS: 1