

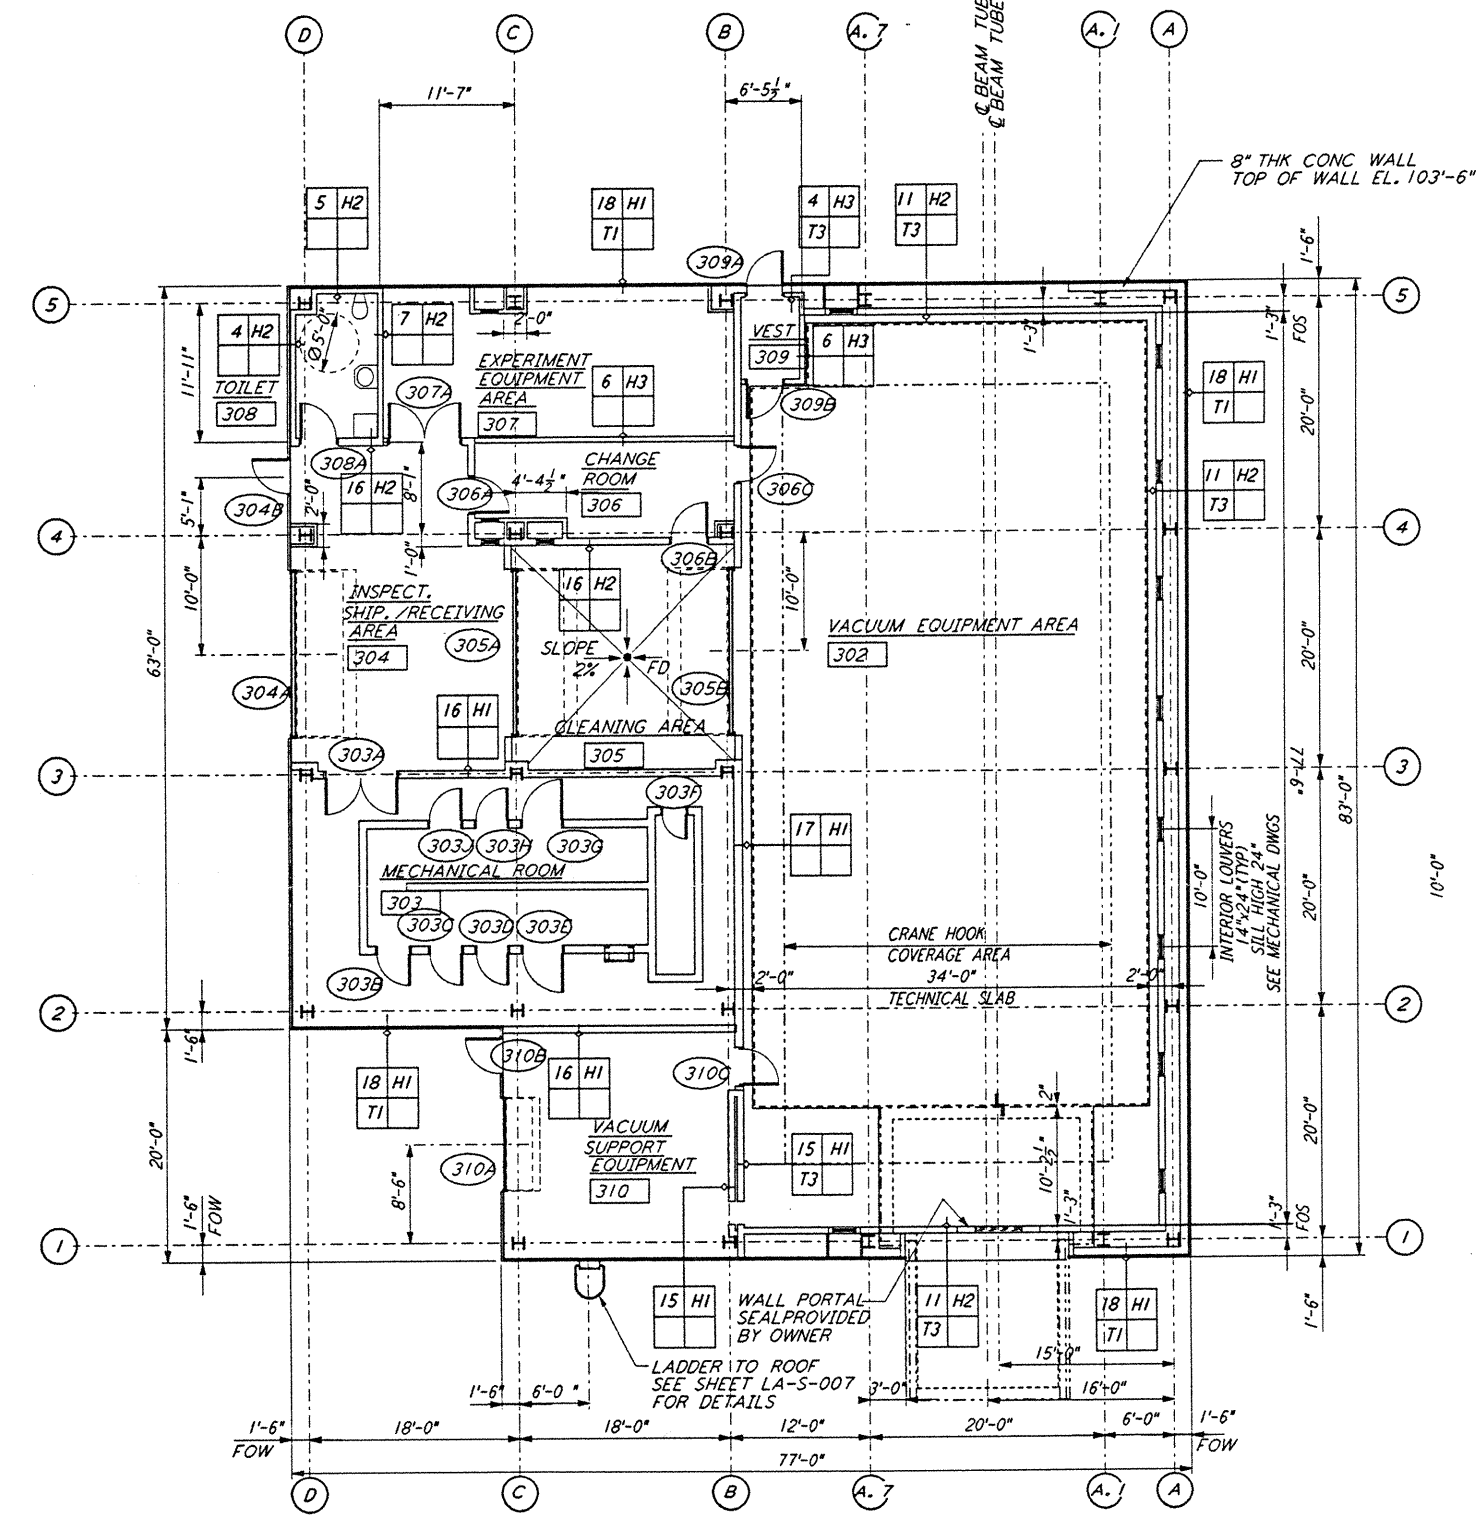



- NOTE:
 1. SEE SPECIFICATIONS FOR ADDITIONAL INFORMATION AND SCHEDULES
 2. PROVIDE CONTROL JOINTS @ 40'-0" O.C. MAX THROUGHOUT LVEA AREAS - AT GRID LINES AND WHERE OTHERWISE INDICATED.

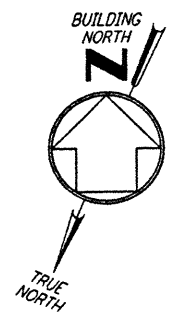

END STATION "B" FLOOR PLAN
 1/8" = 1'-0" LA-A-202

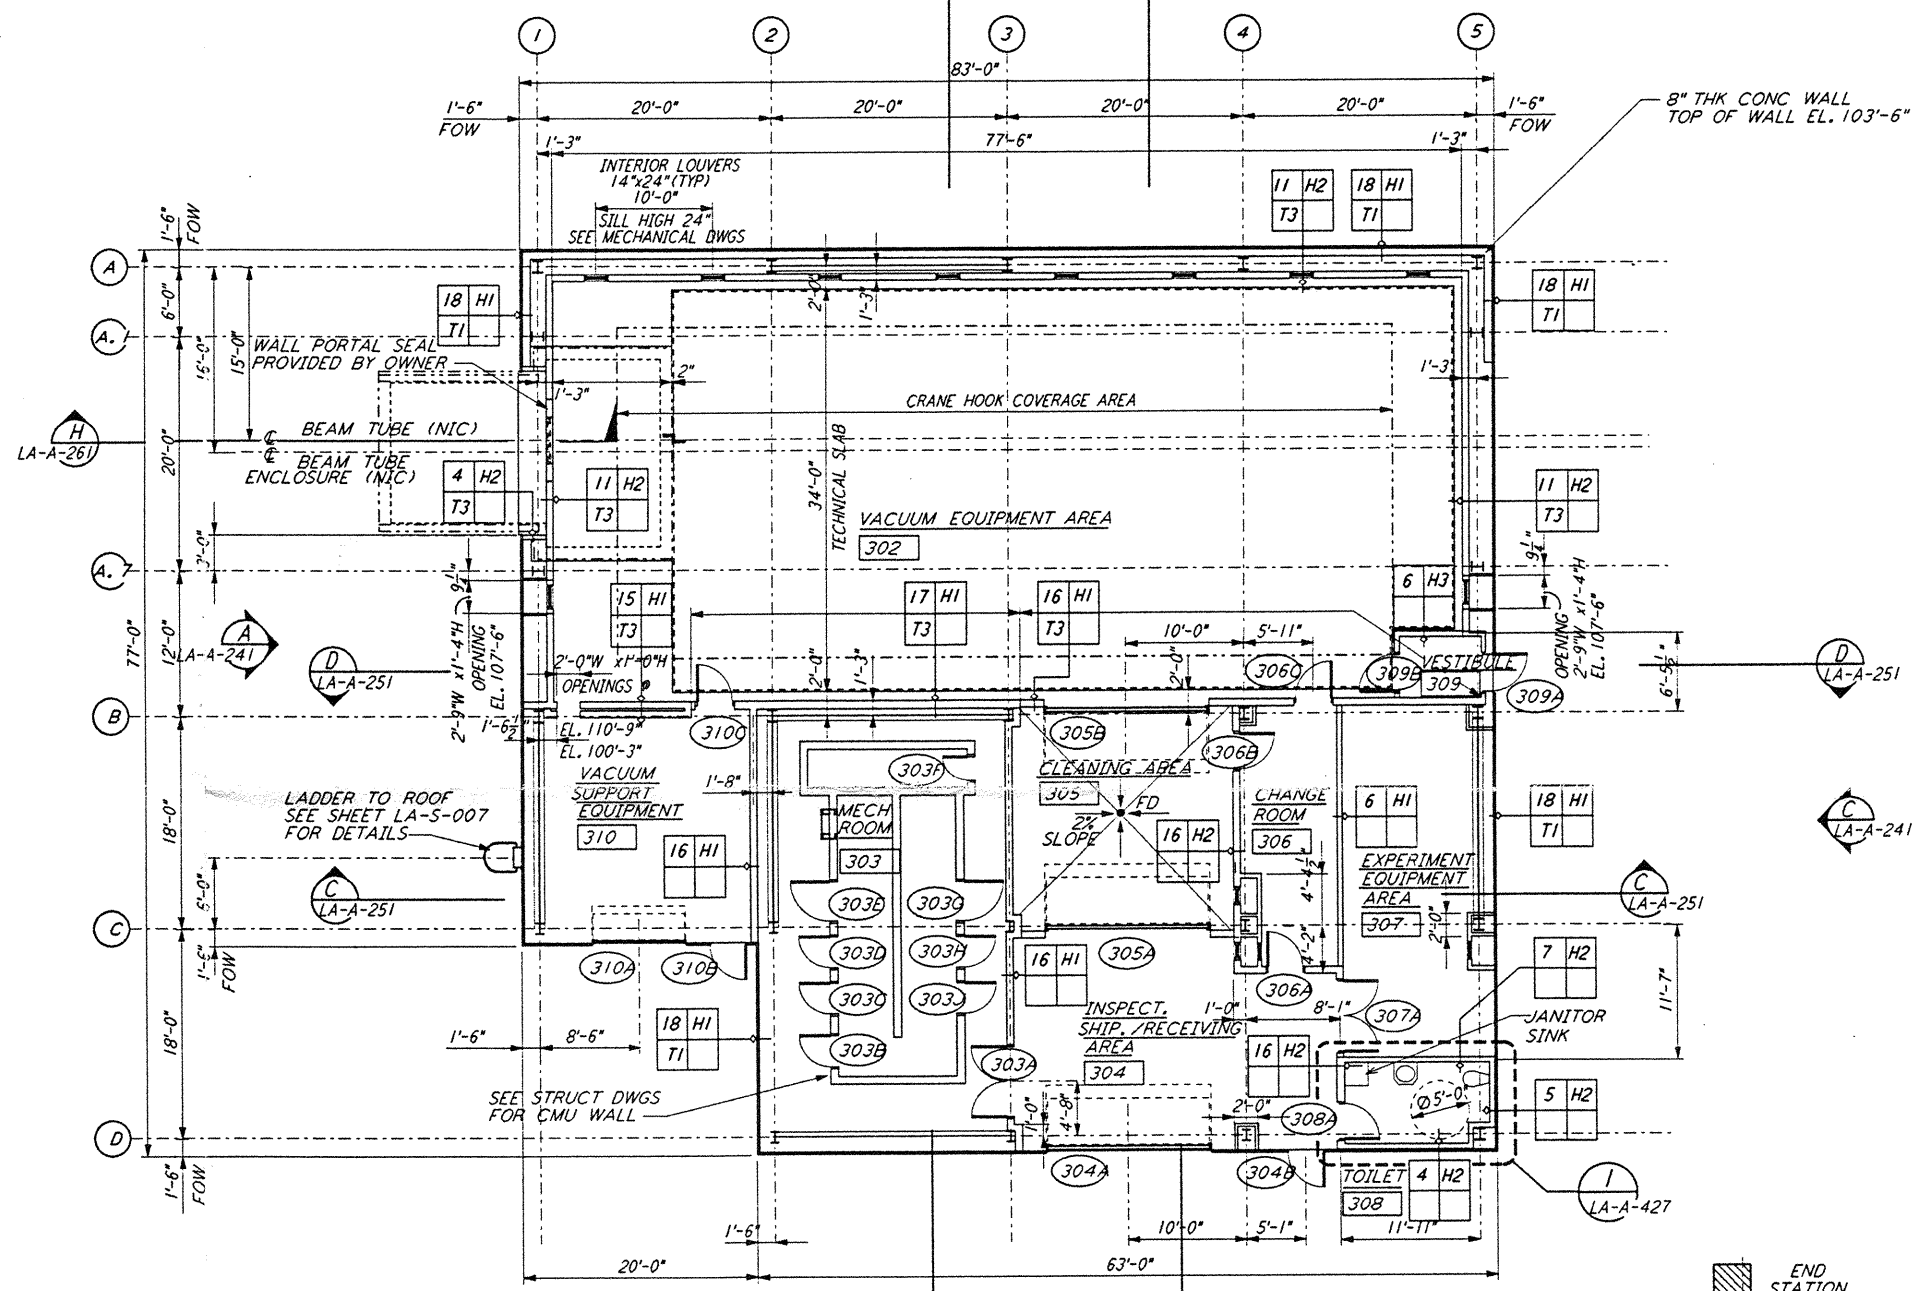

END STATION "A" FLOOR PLAN
 1/8" = 1'-0" LA-A-202



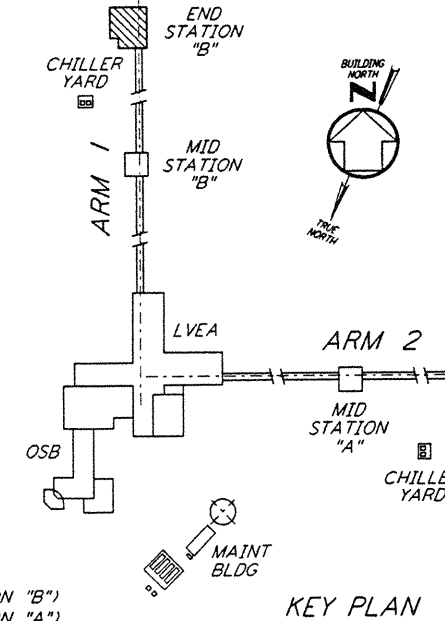


DATUM POINT EL +100.00 = 57.46' (END STATION "B")
 DATUM POINT EL +100.00 = 61.49' (END STATION "A")

This document and the design it covers are the property of PARSONS. They are loaned only with the borrower's expressed written agreement that they will not be reproduced, copied, loaned, exhibited, or used in any other way, except by written consent from PARSONS to the borrower.

| NO. | DATE | BY | CHKD | ENGR | PROJ | DESCRIPTION |
|-----|------|----|------|------|------|-------------|
| | | | | | | |
| | | | | | | |
| | | | | | | |

| ISSUED FOR CONSTRUCTION | DATE | BY |
|-------------------------|------|----------|
| DRAWN | CXT | 11-15-96 |
| CHECKED | TJB | 11-15-96 |
| ENGINEER | SC | 11-15-96 |
| PROJ | SM | 11/17/96 |

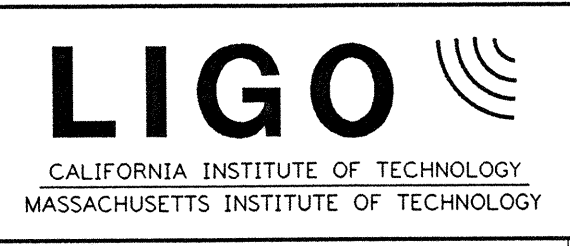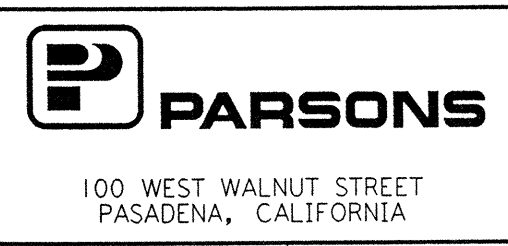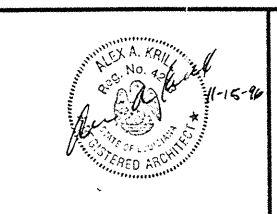

| | | |
|--|----------|----------------|
| LASER INTERFEROMETER GRAVITATIONAL-WAVE OBSERVATORY SITE NO. 2 - LIVINGSTON, LOUISIANA | | |
| TITLE | AS NOTED | PROJECT NUMBER |
| ARCHITECTURAL END STATIONS FLOOR PLANS | PP150969 | 8094 |
| SHEET NUMBER | | REVISIONS |
| LA-A-202 | | |