




ROOF FRAMING PLAN
 $\frac{1}{4}'' = 1'-0''$

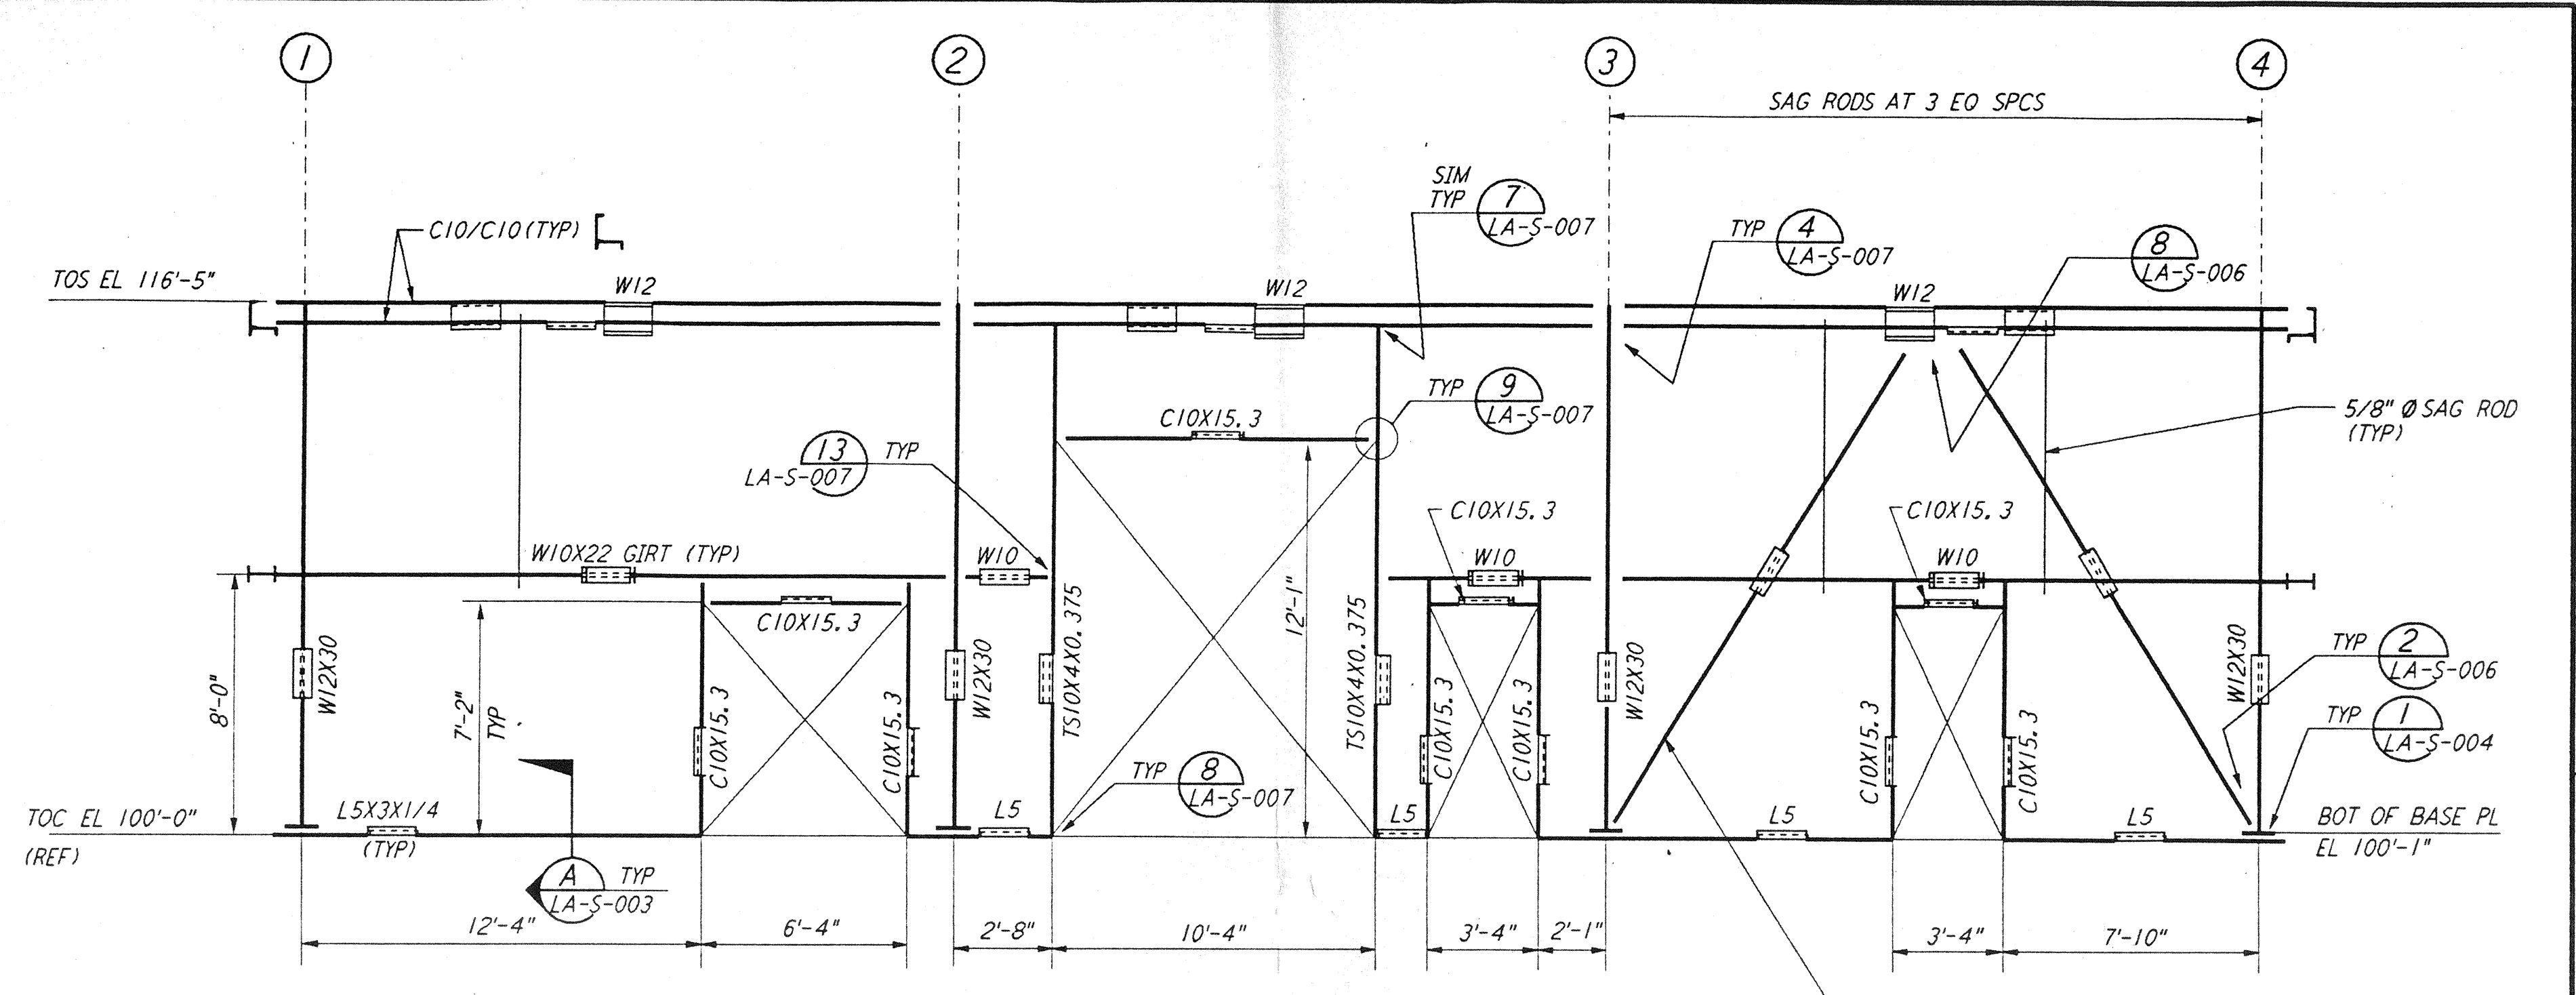


FRAMING ELEVATION AT COL LINE A
 $\frac{1}{4}'' = 1'-0''$

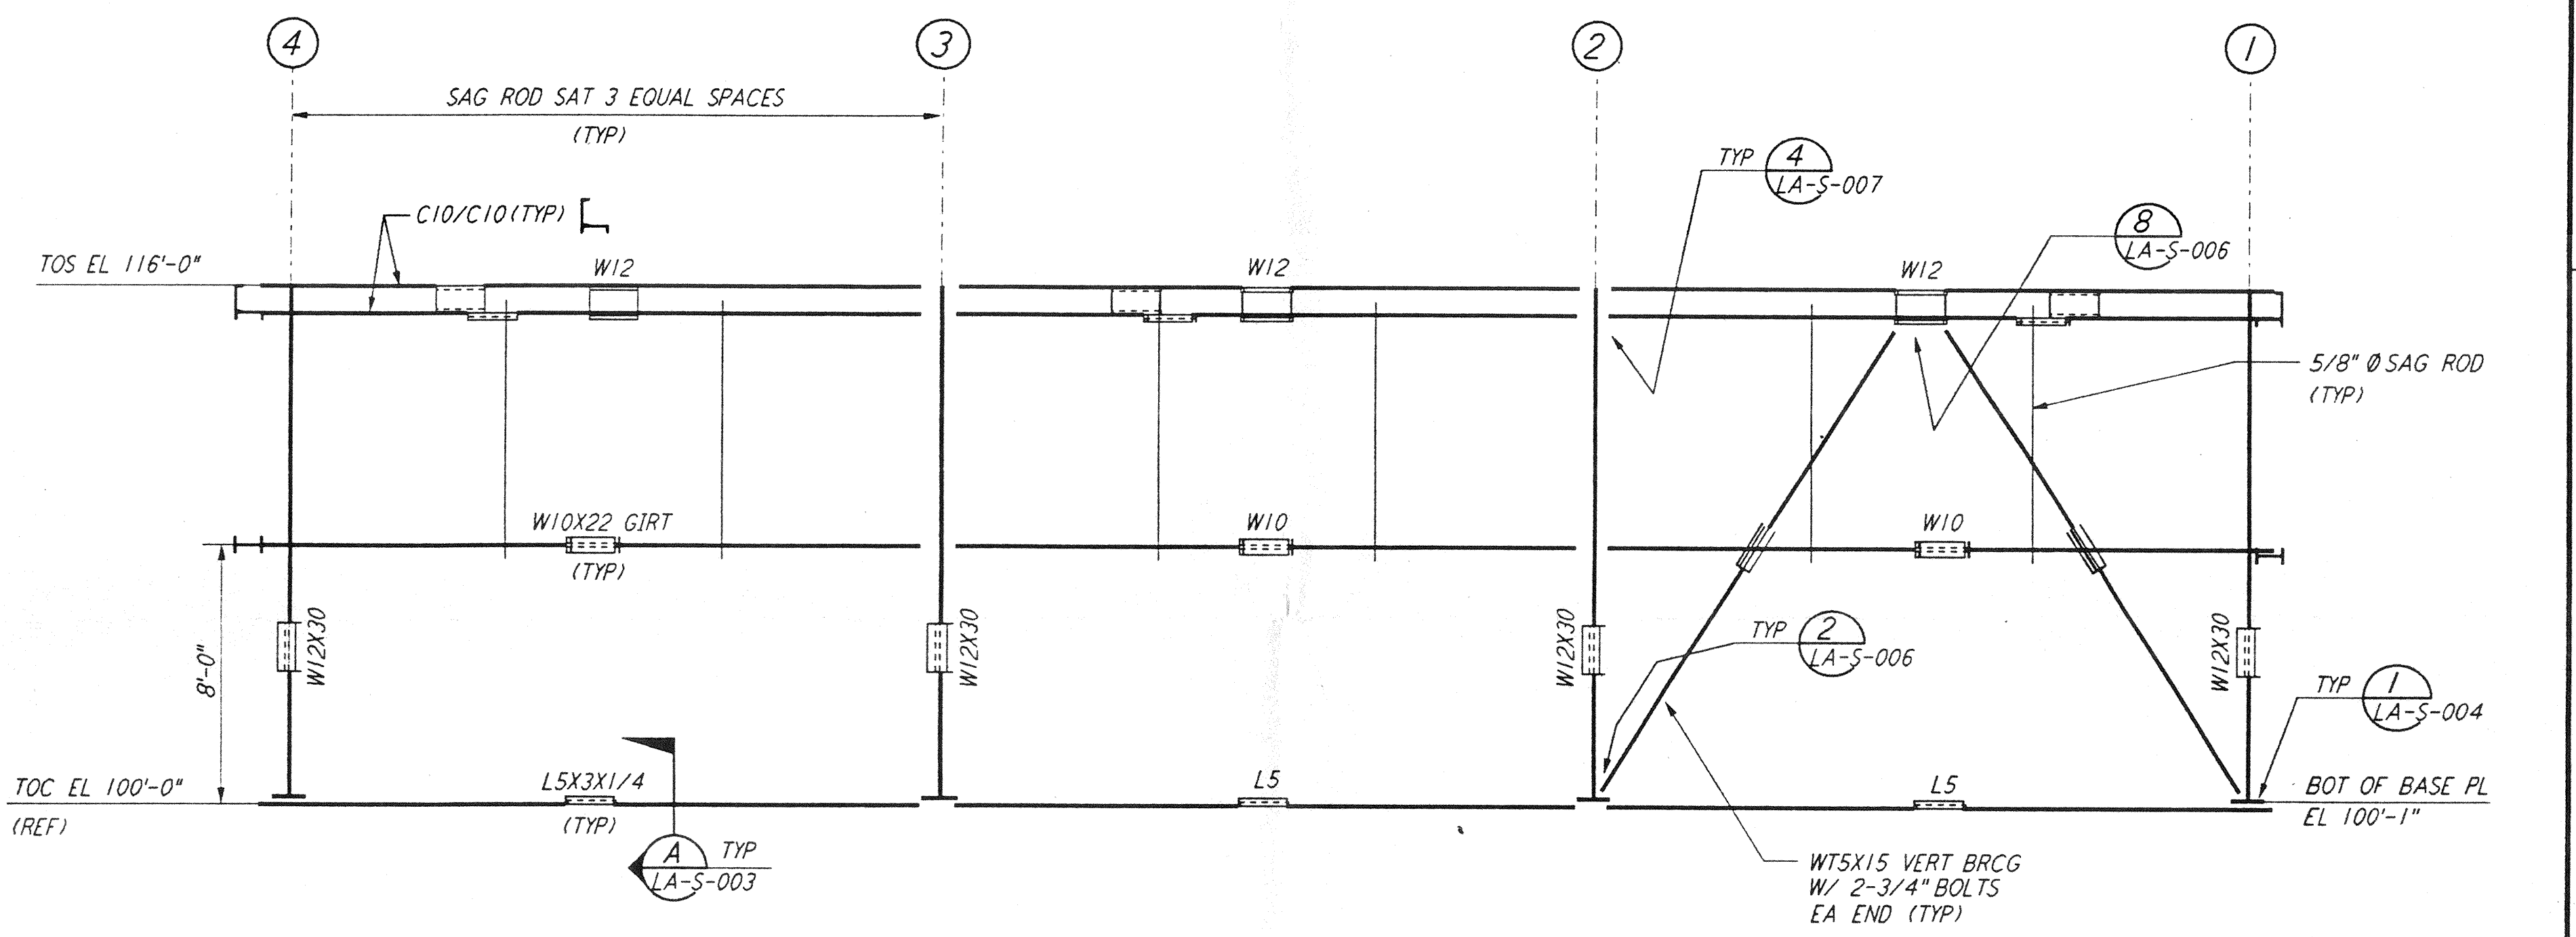

FRAMING ELEVATION AT COL LINE B
 $\frac{1}{4}'' = 1'-0''$


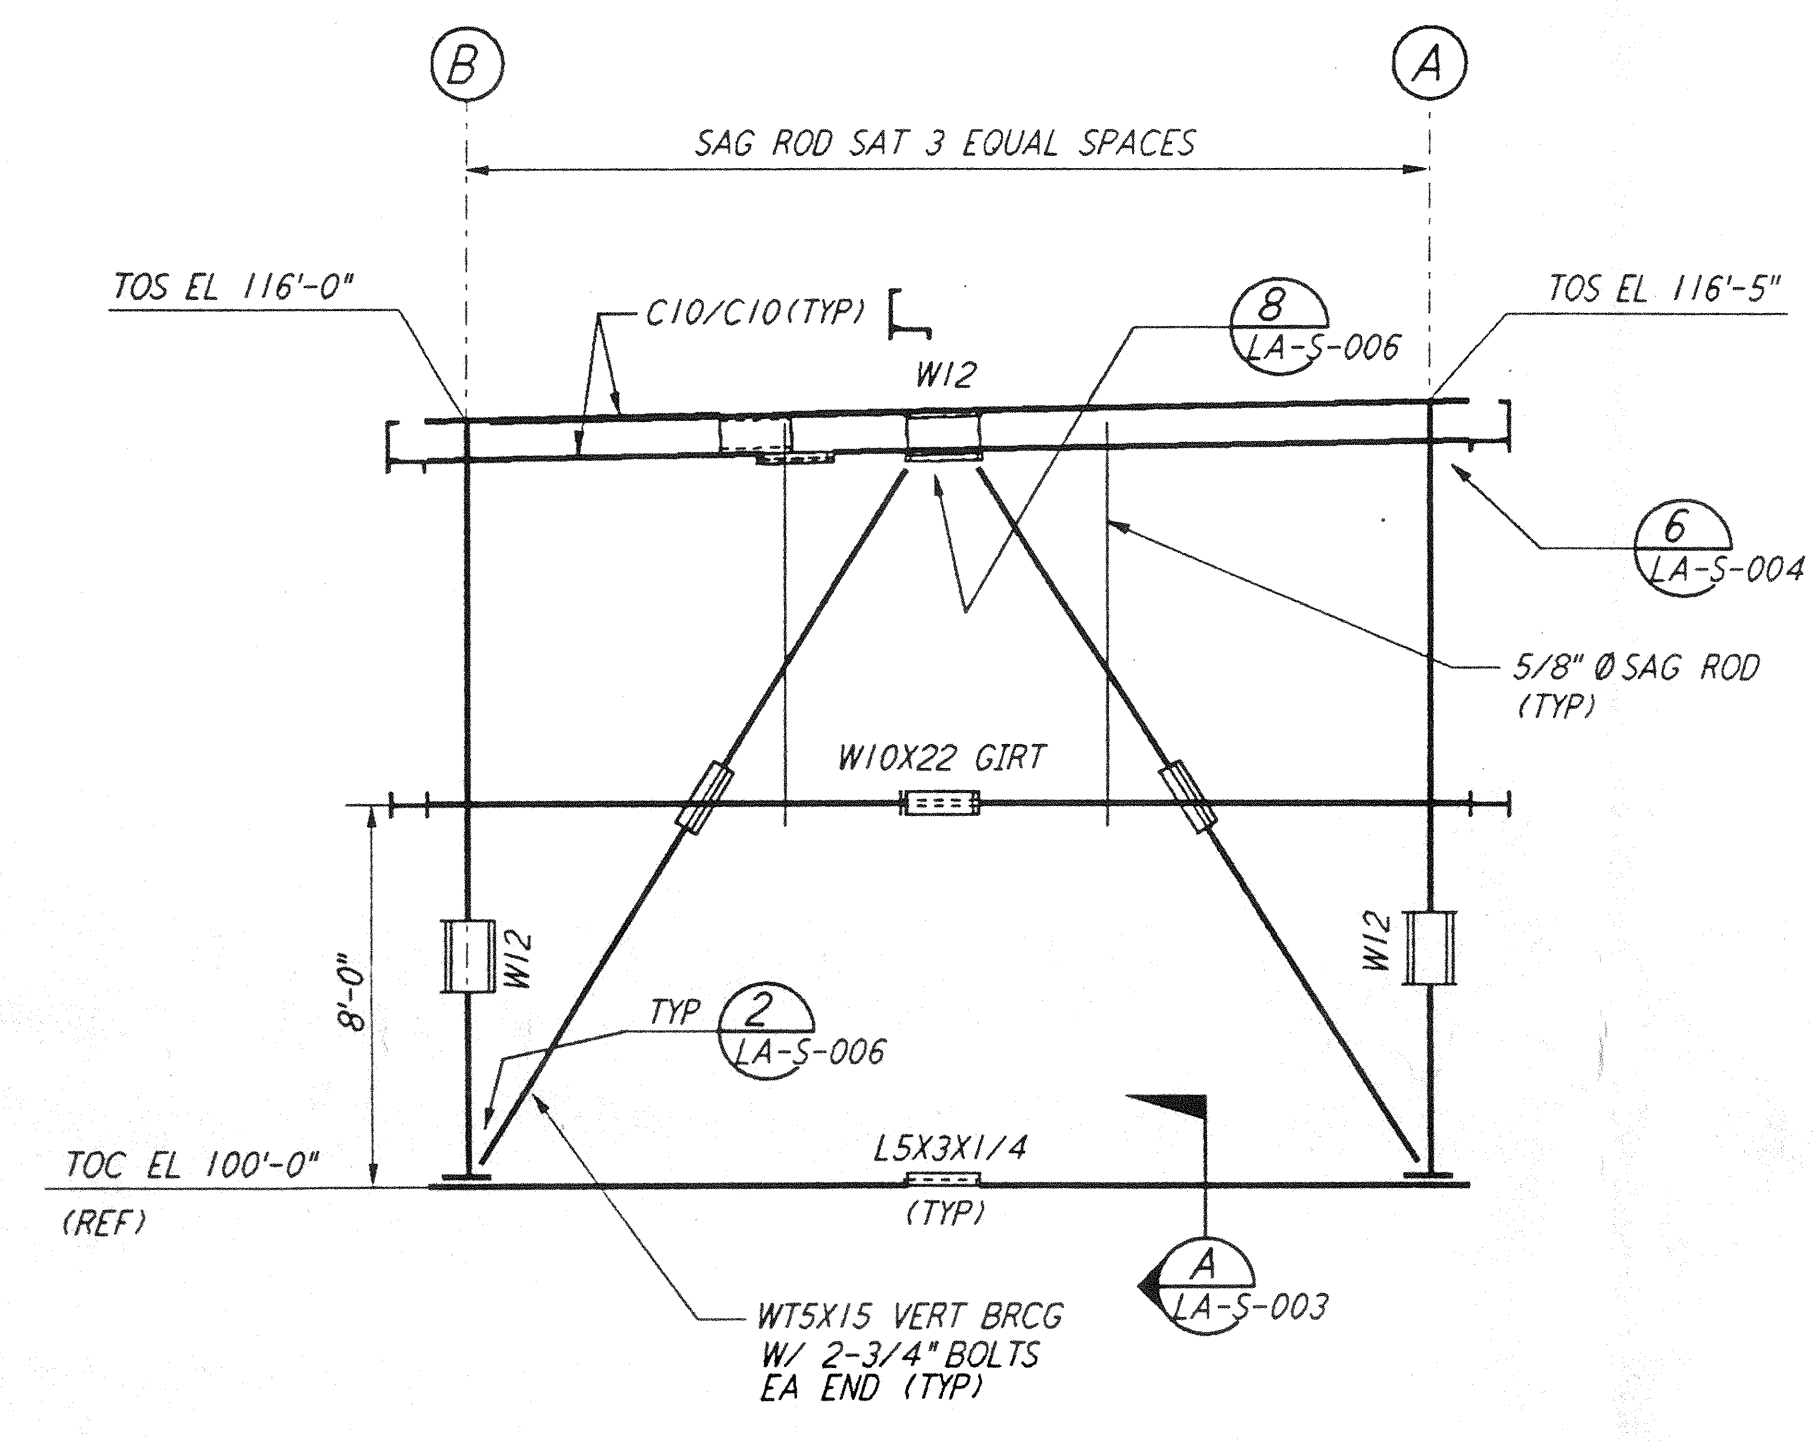


FRAMING ELEVATION AT COL LINE 1
 $\frac{1}{4}'' = 1'-0''$

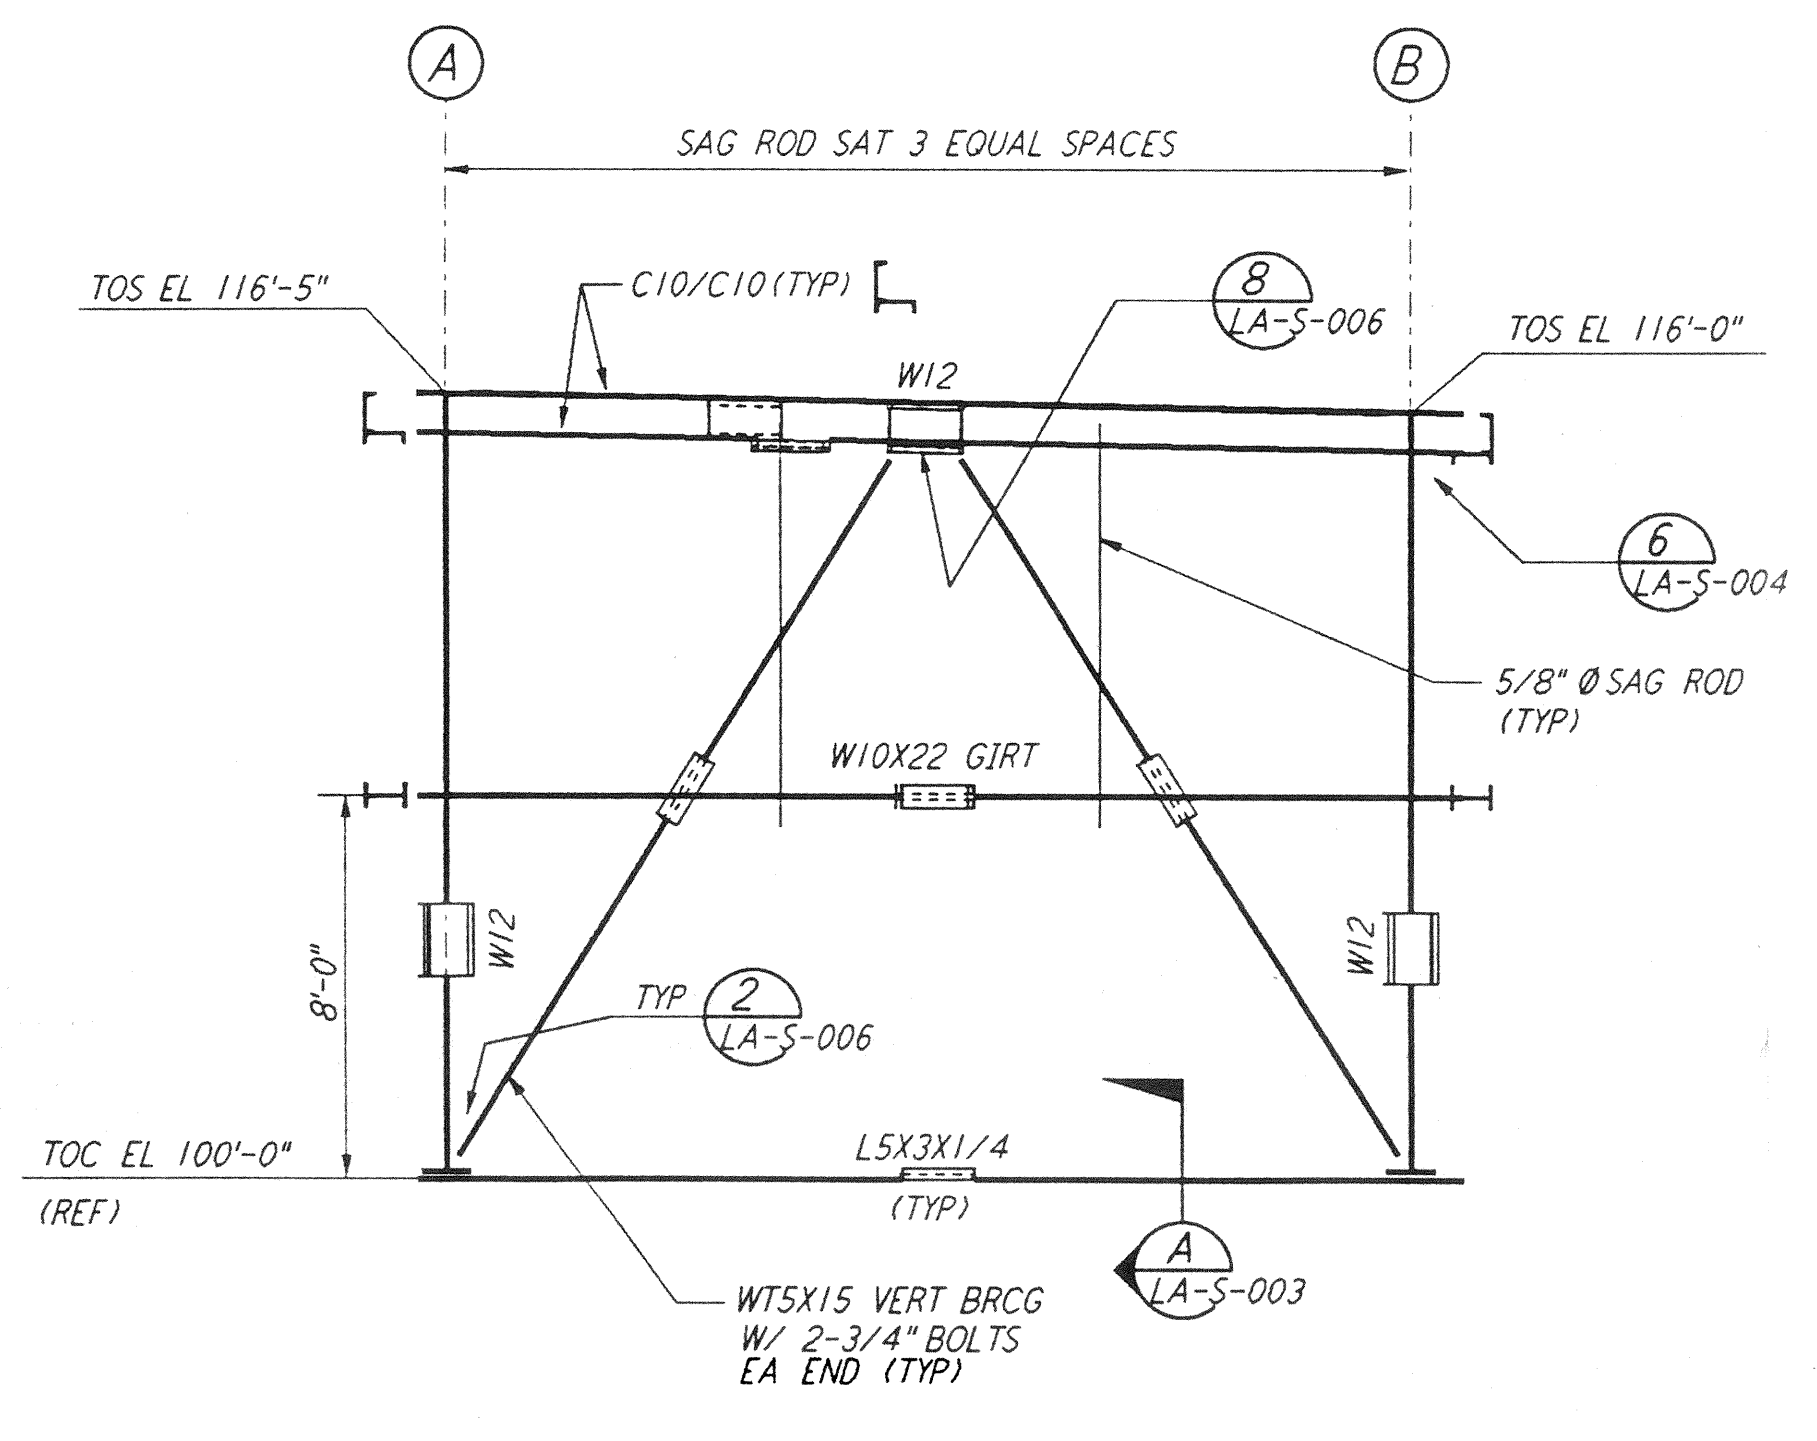

FRAMING ELEVATION AT COL LINE 4
 $\frac{1}{4}'' = 1'-0''$

- NOTES:
- FOR GENERAL NOTES, ABBREVIATIONS AND SYMBOLS, SEE DRAWING LA-S-001.
 - FOR CHANNEL, GIRTS AND EAVE STRUT CONNECTION DETAILS, SEE DRAWING LA-S-005.

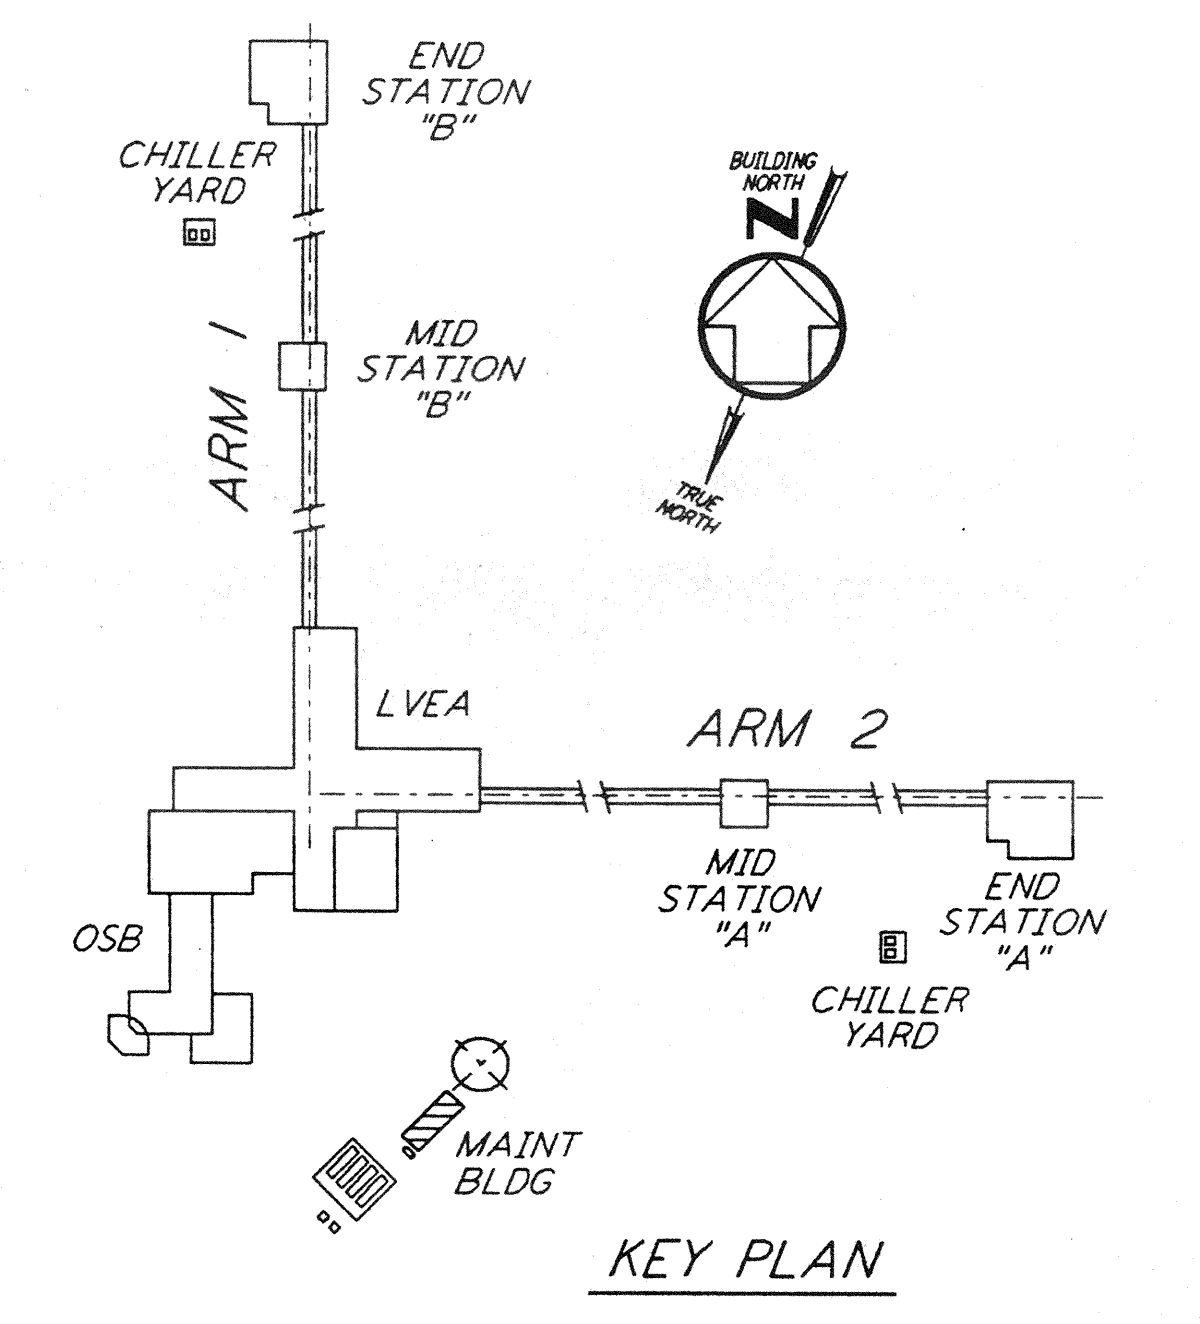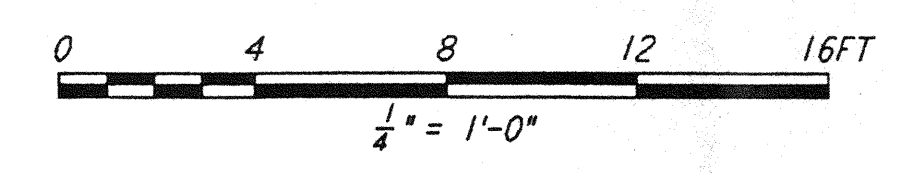


KEY PLAN

not be reproduced, copied, loaned, exhibited, or used in any other way, except by written consent from PARSONS to the borrower.

This document and the design it covers are the property of PARSONS. They are loaned only with the borrower's expressed written agreement that they will

NO.	DATE	BY	CHKD	ENGR	PROJ	DESCRIPTION

ISSUED FOR CONSTRUCTION	PK	11-15-96
DRAWN		
CHECKED		
ENGINEER		
PROJ		

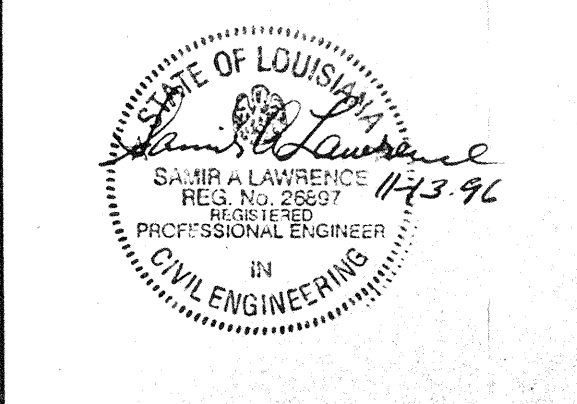

PARSONS
 100 WEST WALNUT STREET
 PASADENA, CALIFORNIA

LIGO
 CALIFORNIA INSTITUTE OF TECHNOLOGY
 MASSACHUSETTS INSTITUTE OF TECHNOLOGY

LASER INTERFEROMETER
 GRAVITATIONAL-WAVE OBSERVATORY
 SITE NO. 2 - LIVINGSTON, LOUISIANA

STRUCTURAL
 MAINTENANCE BUILDING
 ROOF FRAMING PLAN &
 FRAMING ELEVATIONS

SCALE: AS NOTED
 CONTRACT NUMBER: PPI 150969
 PROJECT NUMBER: 8094

SHEET NUMBER: **LA-S-125**

DATE: 11-15-96