





- NOTES:**
- SEE SHEET LA-C-502 FOR GENERAL NOTES, LEGEND AND ABBREVIATIONS.
  - SEE SHEET LA-C-504 FOR TYPICAL SECTIONS AND DETAILS.

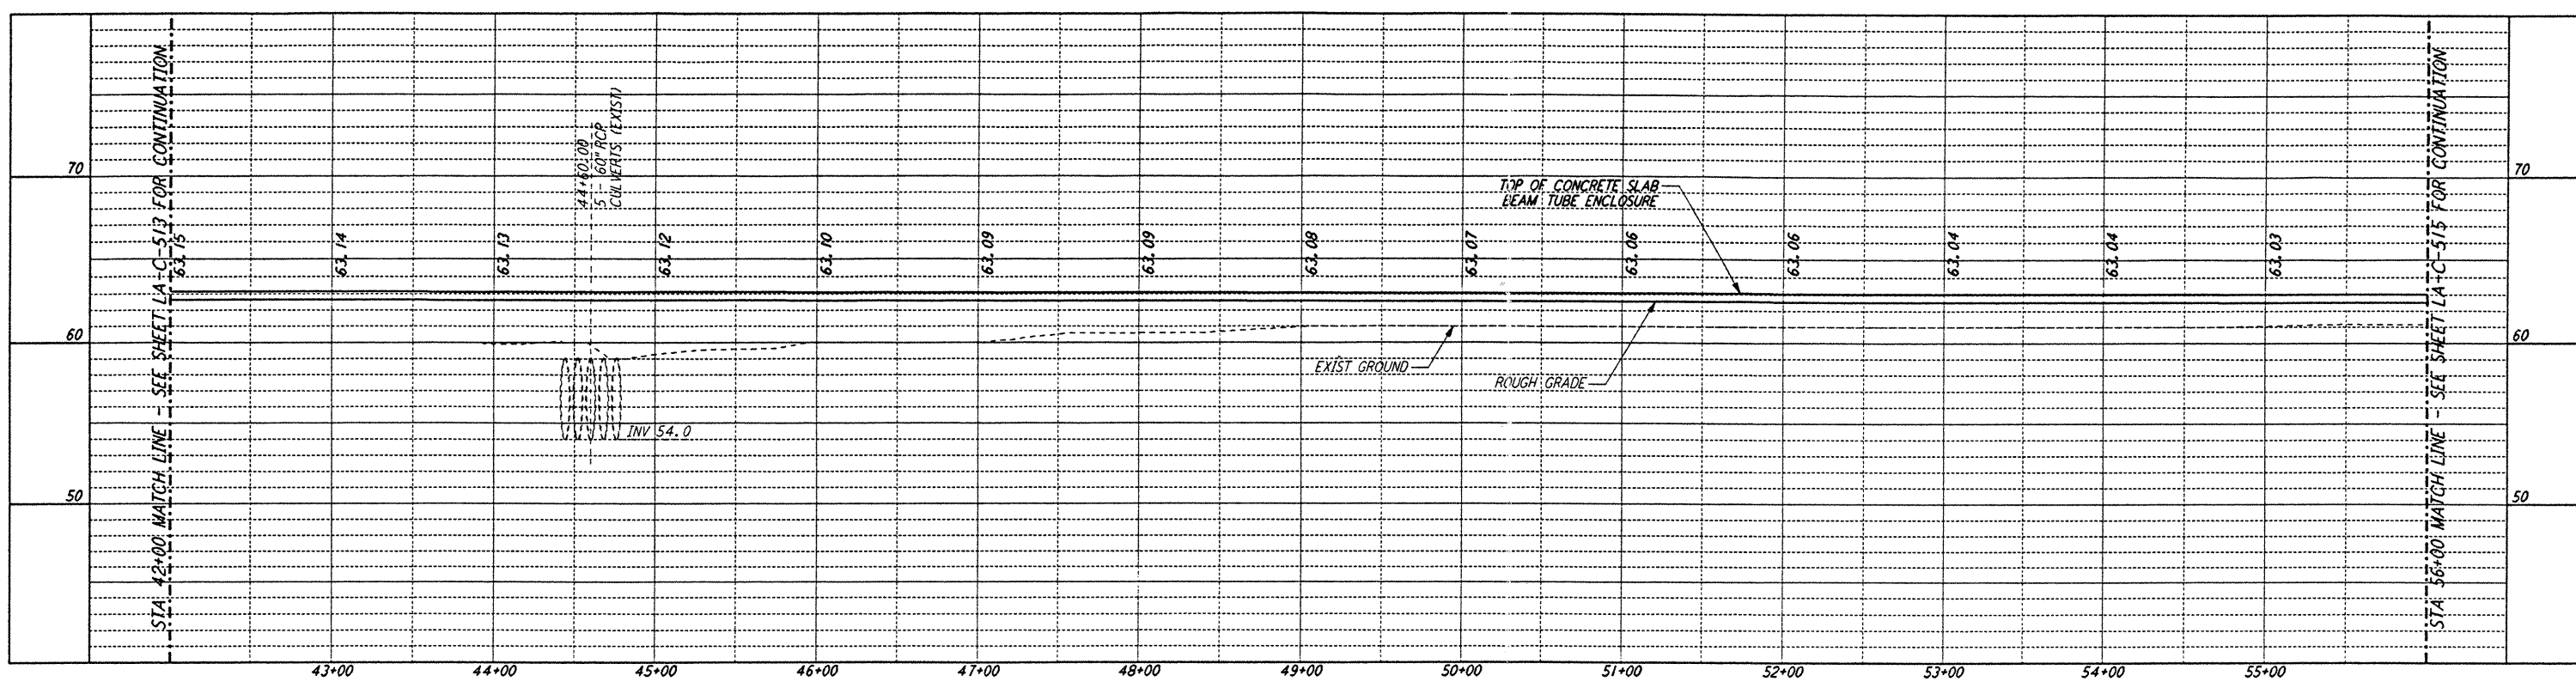

**PROFILE**  
 SCALES: HORIZ: 1" = 50'  
 VERT: 1" = 5'

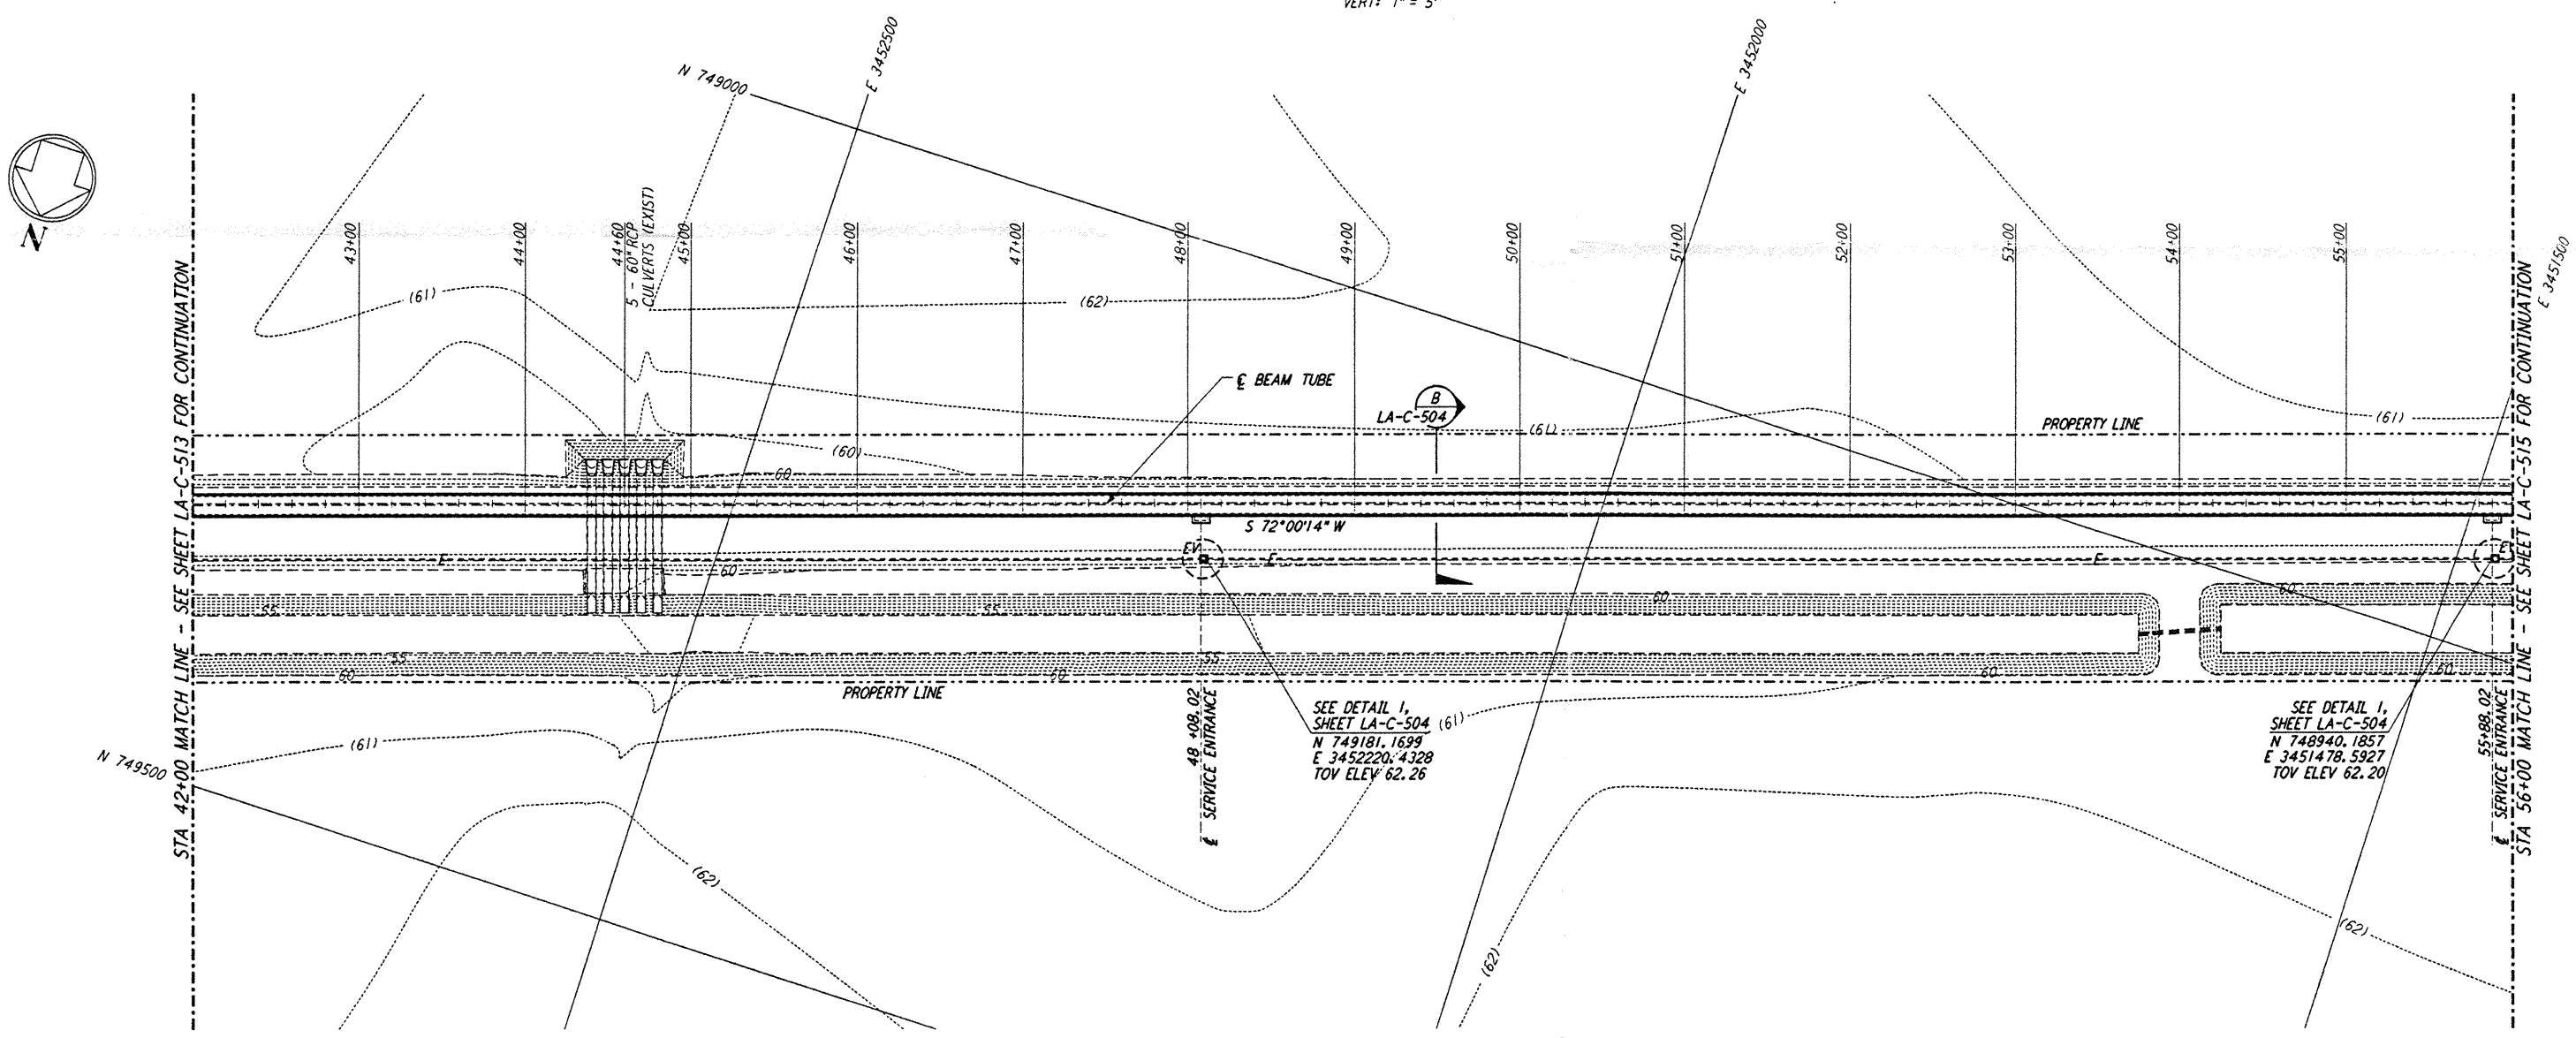

**PLAN**  
 SCALE: 1" = 50'

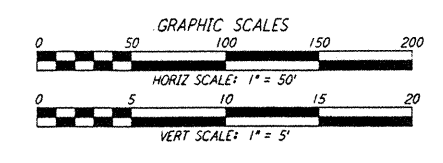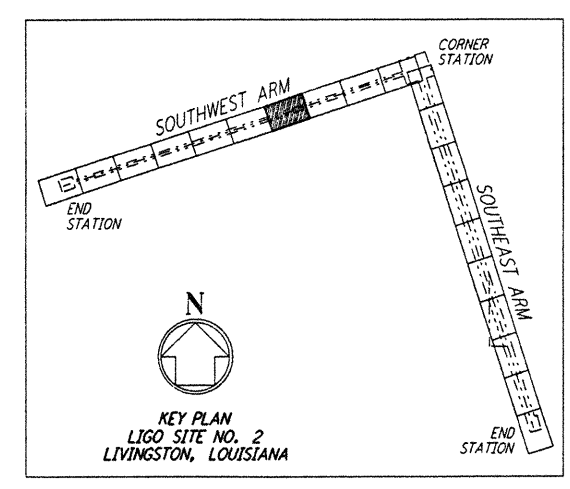


This document and the design it covers are the property of PARSONS. They are loaned only with the borrower's expressed written agreement that they will not be reproduced, copied, loaned, exhibited, or used in any other way, except by written consent from PARSONS to the borrower.

PROJ: LIG0 21 BORWELT 1770 517 V 002 J:\VELU\SUBAREA\DES\N\BIB\ALC514.PLT

DRAWING NO.	DESCRIPTION	NO.	DATE	BY	CHKD	ENGR	PROJ.	DESCRIPTION

ISSUED FOR CONSTRUCTION  
 DRAWN: WRE 11-15-96  
 CHECKED: ML 11-5-96  
 ENGINEER: JLB 11/15/96  
 PROJ: 11/15/96

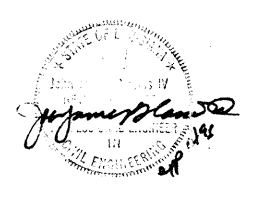

**PARSONS**  
 100 WEST WALNUT STREET  
 PASADENA, CALIFORNIA

**LIGO**  
 CALIFORNIA INSTITUTE OF TECHNOLOGY  
 MASSACHUSETTS INSTITUTE OF TECHNOLOGY

LASER INTERFEROMETER GRAVITATIONAL-WAVE OBSERVATORY BEAM TUBE ENCLOSURE - LIVINGSTON, LA

CIVIL  
 SOUTHWEST ARM  
 PLAN AND PROFILE  
 STA 42+00 TO STA 56+00

SCALE: AS NOTED  
 CONTRACT NUMBER: PPI50969  
 SHEET NUMBER: 8094  
**LA-C-514**