

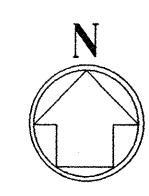
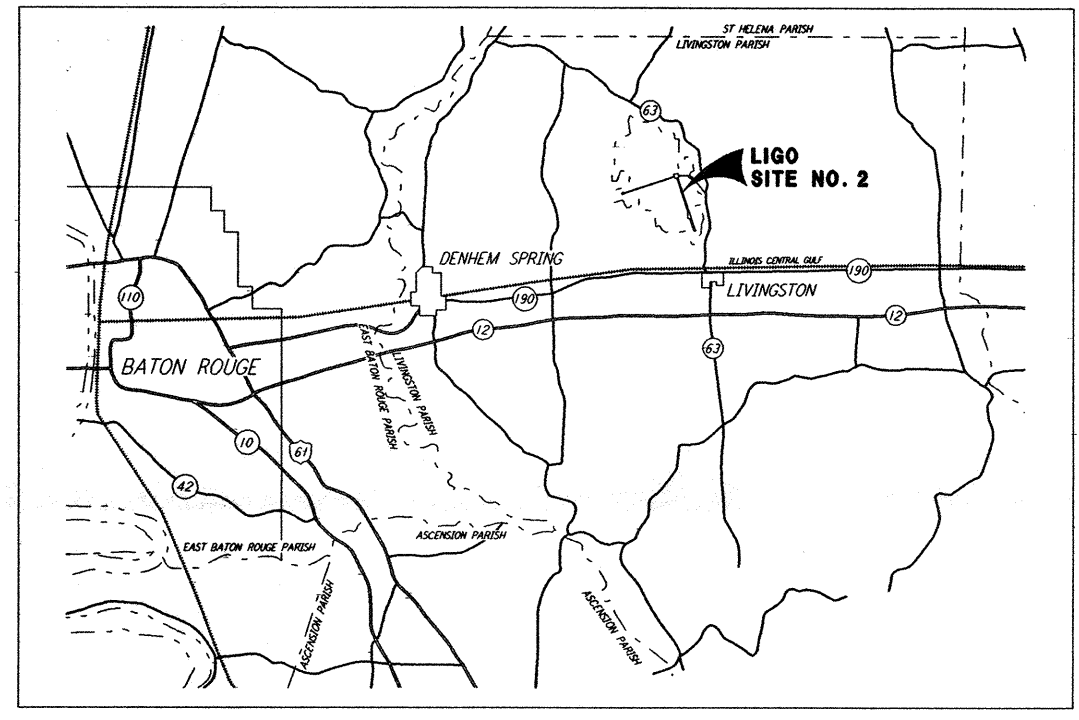


# ROUGH GRADING LIGO SITE NO. 2 LIVINGSTON, LOUISIANA

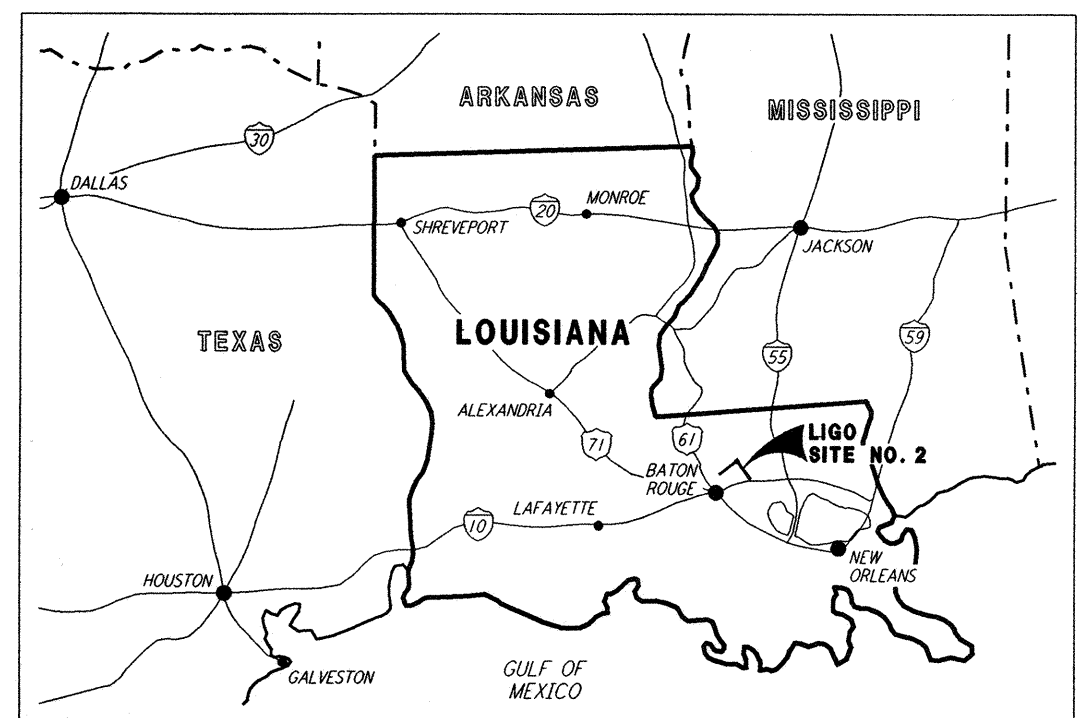


LIGO SW NAD 83  
 LAT: 30° 37'06.89734" N  
 LONG: 90° 48'51.45327" W  
 N 746,584,4622  
 E 3,444,216,5393  
 ELEV: 58.90' MSL

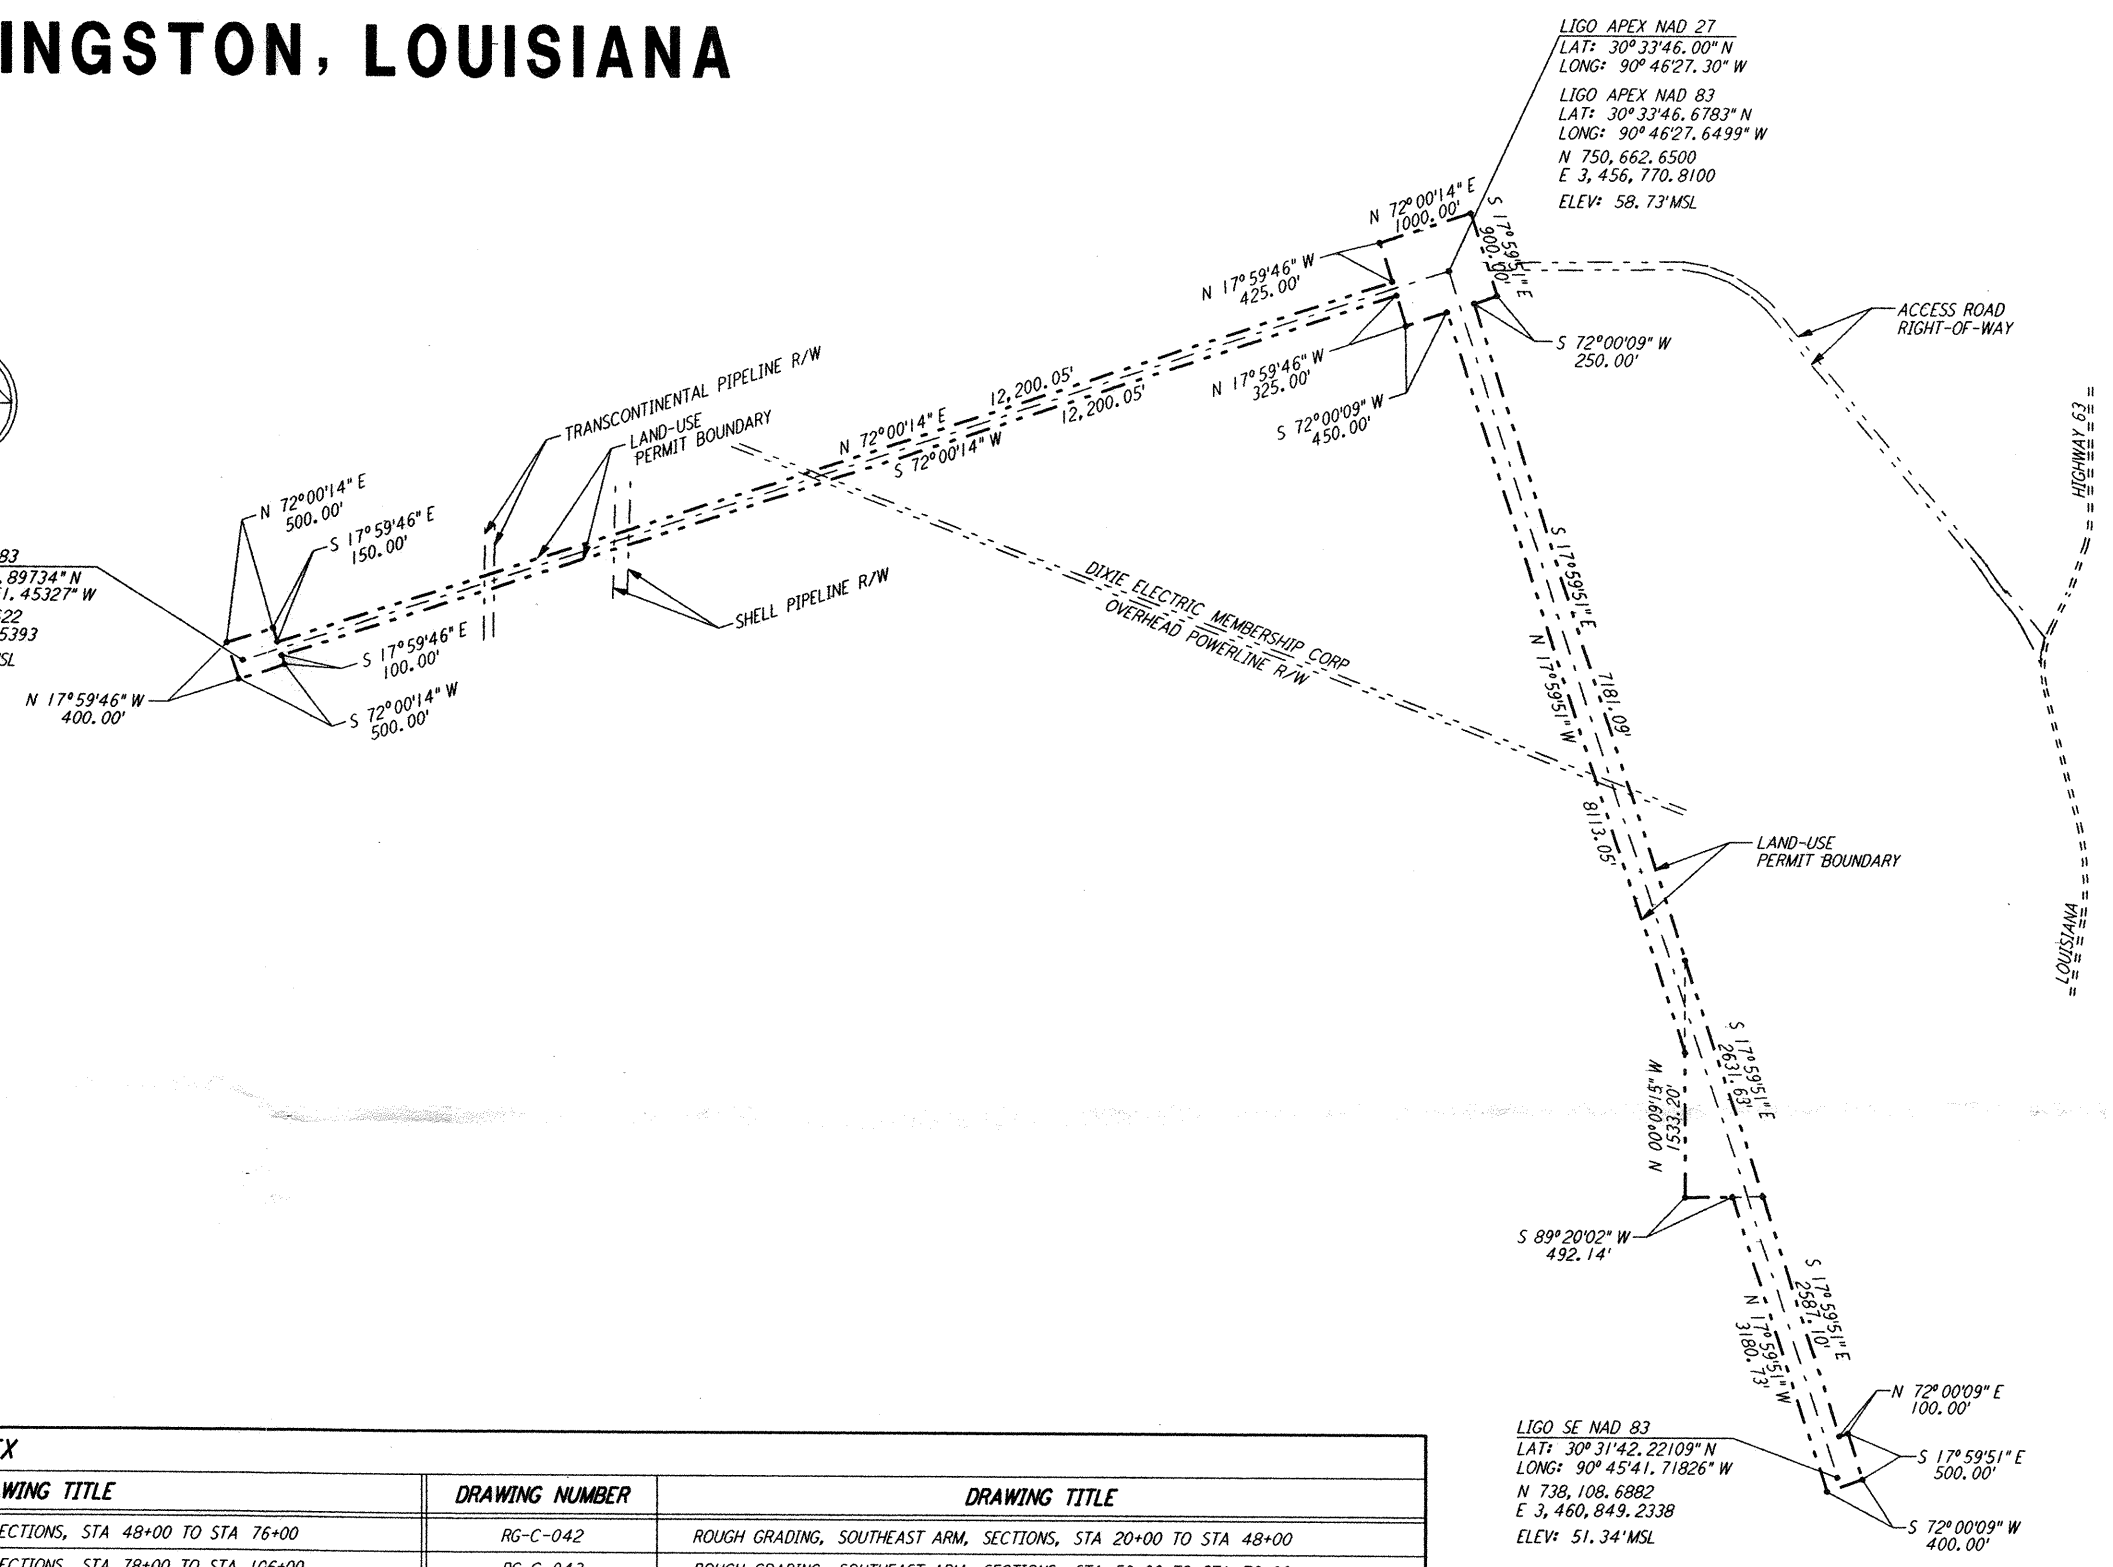

This document and the design it covers are the property of PARSONS. They are loaned only with the borrower's expressed written agreement that they will not be reproduced, copied, loaned, exhibited, or used in any other way, except by written consent from PARSONS to the borrower.

DRAWING INDEX					
DRAWING NUMBER	DRAWING TITLE	DRAWING NUMBER	DRAWING TITLE	DRAWING NUMBER	DRAWING TITLE
RG-C-001	ROUGH GRADING, LOCATION & VICINITY MAPS, DRAWING INDEX	RG-C-023	ROUGH GRADING, SOUTHWEST ARM, SECTIONS, STA 48+00 TO STA 76+00	RG-C-042	ROUGH GRADING, SOUTHEAST ARM, SECTIONS, STA 20+00 TO STA 48+00
RG-C-002	ROUGH GRADING, GENERAL NOTES, LEGEND & ABBREVIATIONS	RG-C-024	ROUGH GRADING, SOUTHWEST ARM, SECTIONS, STA 78+00 TO STA 106+00	RG-C-043	ROUGH GRADING, SOUTHEAST ARM, SECTIONS, STA 50+00 TO STA 76+00
RG-C-003	ROUGH GRADING, DRAWING MATRIX	RG-C-025	ROUGH GRADING, SOUTHWEST ARM, SECTIONS, STA 108+00 TO STA 130+00	RG-C-044	ROUGH GRADING, SOUTHEAST ARM, SECTIONS, STA 78+00 TO STA 100+00
RG-C-004	ROUGH GRADING, TYPICAL SECTIONS	RG-C-026	ROUGH GRADING, SOUTHWEST ARM, CULVERT GENERAL ARRANGEMENTS	RG-C-045	ROUGH GRADING, SOUTHEAST ARM, SECTIONS, STA 102+00 TO STA 124+00
RG-C-005	ROUGH GRADING, CORNER STATION	RG-C-027	ROUGH GRADING, SOUTHWEST ARM, CULVERT GENERAL ARRANGEMENTS	RG-C-046	ROUGH GRADING, SOUTHEAST ARM, SECTIONS, STA 126+00 TO STA 132+00
RG-C-006	ROUGH GRADING, CORNER STATION, SECTIONS	RG-C-028	ROUGH GRADING, SOUTHWEST ARM, CULVERT GENERAL ARRANGEMENTS	RG-C-047	ROUGH GRADING, SOUTHEAST ARM, CULVERT GENERAL ARRANGEMENTS
RG-C-011	ROUGH GRADING, SOUTHWEST ARM, PLAN AND PROFILE, STA 0+00 TO STA 14+00	RG-C-029	ROUGH GRADING, SOUTHWEST ARM, CULVERT GENERAL ARRANGEMENTS	RG-C-048	ROUGH GRADING, SOUTHEAST ARM, CULVERT GENERAL ARRANGEMENTS
RG-C-012	ROUGH GRADING, SOUTHWEST ARM, PLAN AND PROFILE, STA 14+00 TO STA 28+00	RG-C-031	ROUGH GRADING, SOUTHEAST ARM, PLAN AND PROFILE, STA 0+00 TO STA 14+00		
RG-C-013	ROUGH GRADING, SOUTHWEST ARM, PLAN AND PROFILE, STA 28+00 TO STA 42+00	RG-C-032	ROUGH GRADING, SOUTHEAST ARM, PLAN AND PROFILE, STA 14+00 TO STA 28+00		
RG-C-014	ROUGH GRADING, SOUTHWEST ARM, PLAN AND PROFILE, STA 42+00 TO STA 56+00	RG-C-033	ROUGH GRADING, SOUTHEAST ARM, PLAN AND PROFILE, STA 28+00 TO STA 42+00		
RG-C-015	ROUGH GRADING, SOUTHWEST ARM, PLAN AND PROFILE, STA 56+00 TO STA 70+00	RG-C-034	ROUGH GRADING, SOUTHEAST ARM, PLAN AND PROFILE, STA 42+00 TO STA 56+00		
RG-C-016	ROUGH GRADING, SOUTHWEST ARM, PLAN AND PROFILE, STA 70+00 TO STA 84+00	RG-C-035	ROUGH GRADING, SOUTHEAST ARM, PLAN AND PROFILE, STA 56+00 TO STA 70+00		
RG-C-017	ROUGH GRADING, SOUTHWEST ARM, PLAN AND PROFILE, STA 84+00 TO STA 98+00	RG-C-036	ROUGH GRADING, SOUTHEAST ARM, PLAN AND PROFILE, STA 70+00 TO STA 84+00		
RG-C-018	ROUGH GRADING, SOUTHWEST ARM, PLAN AND PROFILE, STA 98+00 TO STA 112+00	RG-C-037	ROUGH GRADING, SOUTHEAST ARM, PLAN AND PROFILE, STA 84+00 TO STA 98+00		
RG-C-019	ROUGH GRADING, SOUTHWEST ARM, PLAN AND PROFILE, STA 112+00 TO STA 126+00	RG-C-038	ROUGH GRADING, SOUTHEAST ARM, PLAN AND PROFILE, STA 98+00 TO STA 112+00		
RG-C-020	ROUGH GRADING, SOUTHWEST ARM, PLAN AND PROFILE, STA 126+00 TO STA 133+00	RG-C-039	ROUGH GRADING, SOUTHEAST ARM, PLAN AND PROFILE, STA 112+00 TO STA 126+00		
RG-C-021	ROUGH GRADING, SOUTHWEST ARM, SECTIONS, STA 0+00 TO STA 16+00	RG-C-040	ROUGH GRADING, SOUTHEAST ARM, PLAN AND PROFILE, STA 126+00 TO STA 133+00		
RG-C-022	ROUGH GRADING, SOUTHWEST ARM, SECTIONS, STA 18+00 TO STA 46+00	RG-C-041	ROUGH GRADING, SOUTHEAST ARM, SECTIONS, STA 0+00 TO STA 18+00		

 

NO.	DATE	APRD BY	DESCRIPTION OF REVISION
9			
8			
7			
6			
5			
4			
3			
2			
1			

NO.	DATE	APRD BY	ISSUED FOR
1	8/11/95		FINAL DESIGN REVIEW

100 WEST WALNUT STREET  
 PASADENA, CALIFORNIA

CALIFORNIA INSTITUTE OF TECHNOLOGY  
 MASSACHUSETTS INSTITUTE OF TECHNOLOGY

LASER INTERFEROMETER  
 GRAVITATIONAL-WAVE OBSERVATORY  
 ROUGH GRADING - LIVINGSTON, LA

ROUGH GRADING  
 LOCATION & VICINITY MAPS  
 DRAWING INDEX

AS NOTED  
 SCALE: CONTRACT NUMBER: PPI50969  
 SHEET NUMBER: 8094

RG-C-001

Sun Aug 13 21:19:51 1995 s3-v18b2 K:\PLOTS\QUEUES\18B2\CE001A.PRF