

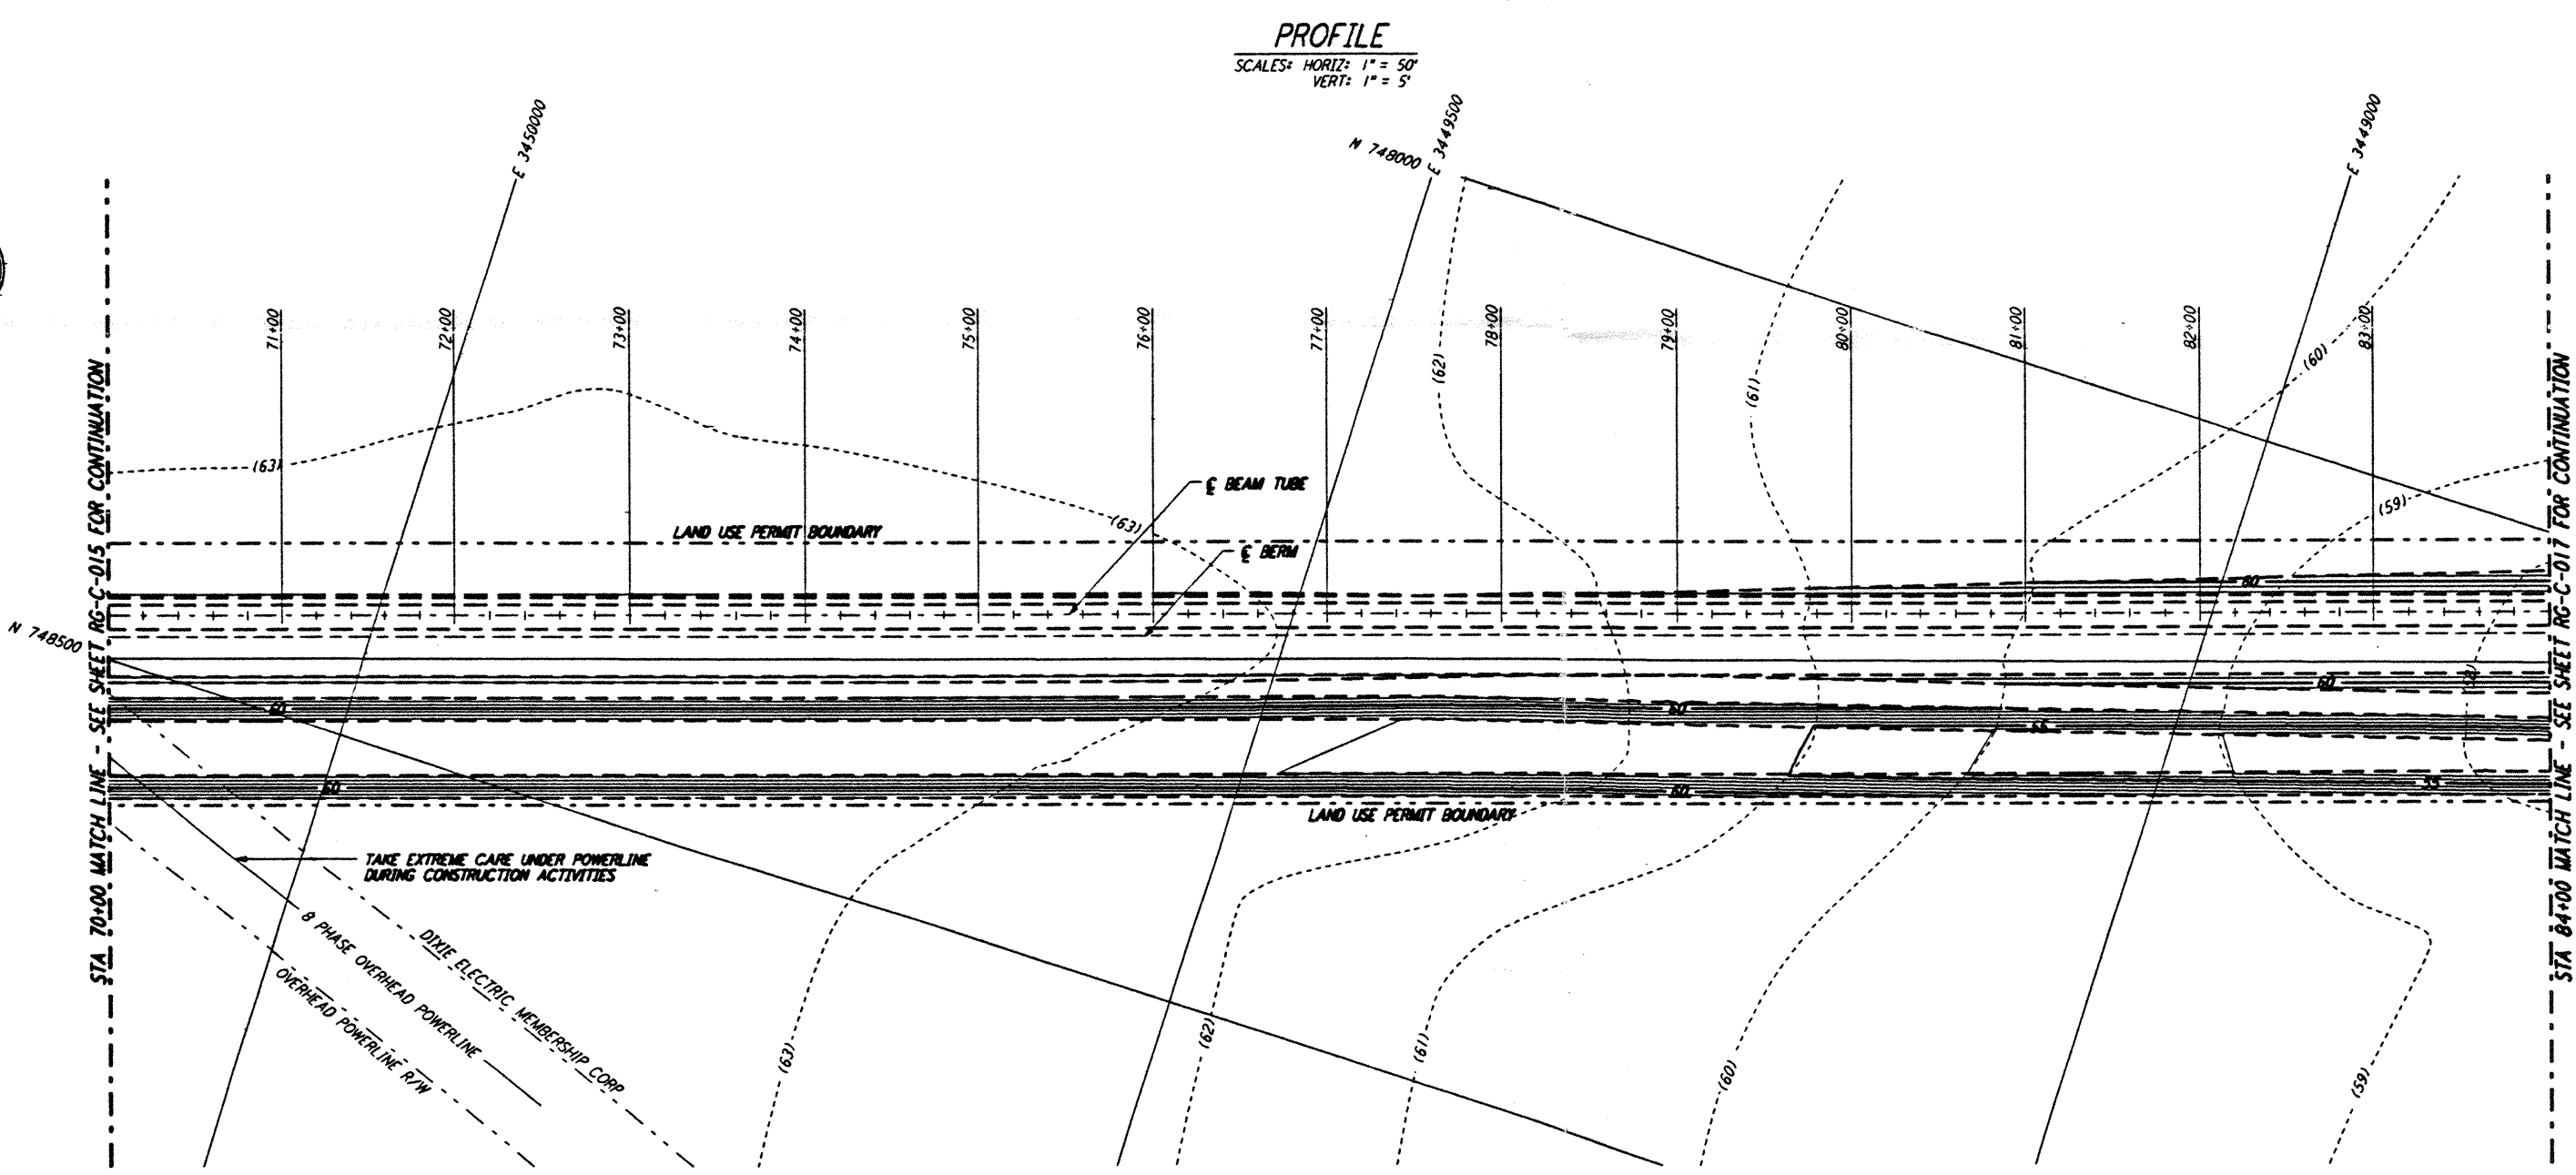
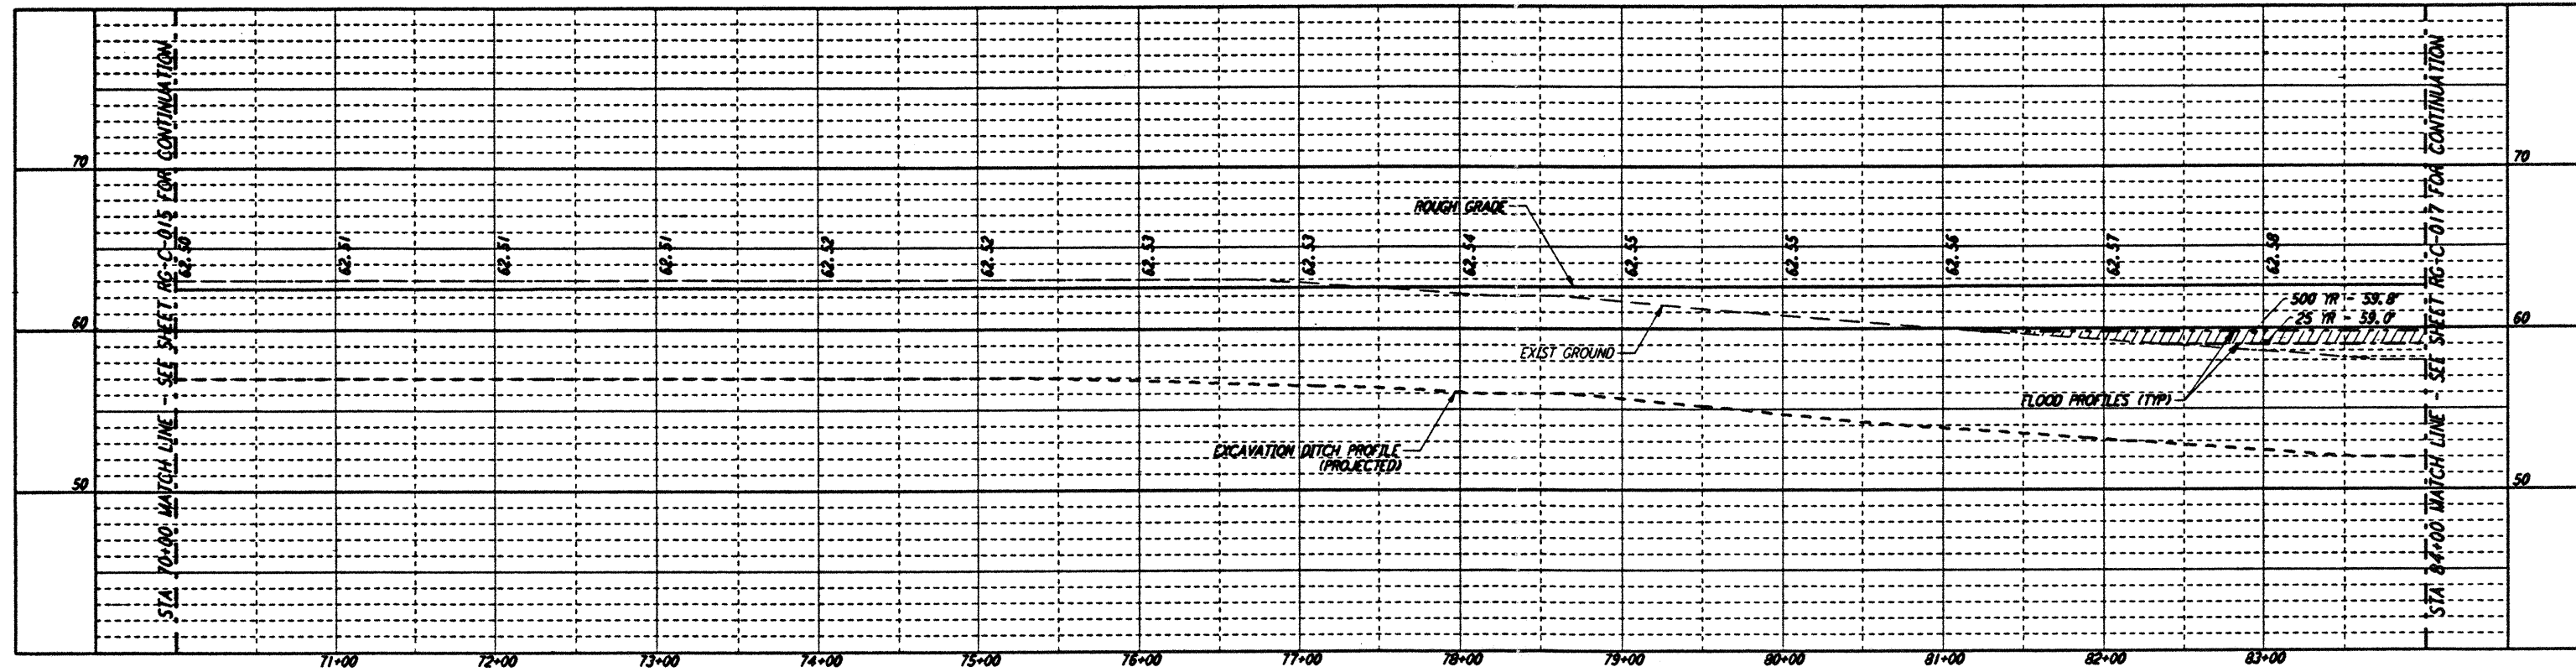


NOTES:
 1. SEE SHEET RG-C-002 FOR GENERAL NOTES, LEGEND AND ABBREVIATIONS.

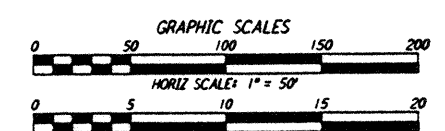

PLAN
 SCALE: 1" = 50'

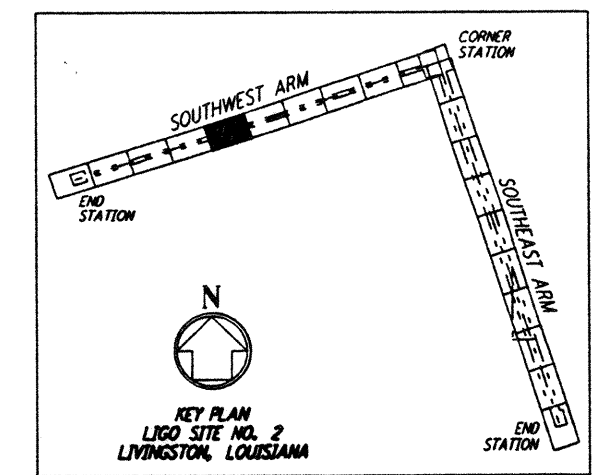

LIGO-0961722-00-0

NO.	DATE	APPROD BY	DESCRIPTION OF REVISION
1	8/28/95	TJM	ISSUED FOR BID

DATE	8/11/95
DRAWN	WRB 8/95
CHECKED	MCP 8/8/95
ENGINEER	NIZ 8/12/95
PROJ MGR	JLL 8/28/95

PARSONS
 100 WEST WALNUT STREET
 PASADENA, CALIFORNIA

LIGO
 CALIFORNIA INSTITUTE OF TECHNOLOGY
 MASSACHUSETTS INSTITUTE OF TECHNOLOGY

**LASER INTERFEROMETER
 GRAVITATIONAL-WAVE OBSERVATORY
 ROUGH GRADING - LIVINGSTON, LA**

TITLE: AS NOTED SHEET NUMBER: PPI50969 PROJECT NUMBER: 8094

ROUGH GRADING SOUTHWEST ARM PLAN AND PROFILE STA 70+00 TO STA 84+00

RG-C-016