


This document and the design it covers are the property of PARSONS. They are loaned only with the borrower's expressed written agreement that they will not be reproduced, copied, loaned, exhibited, or used in any other way, except by written consent from PARSONS is the borrower.

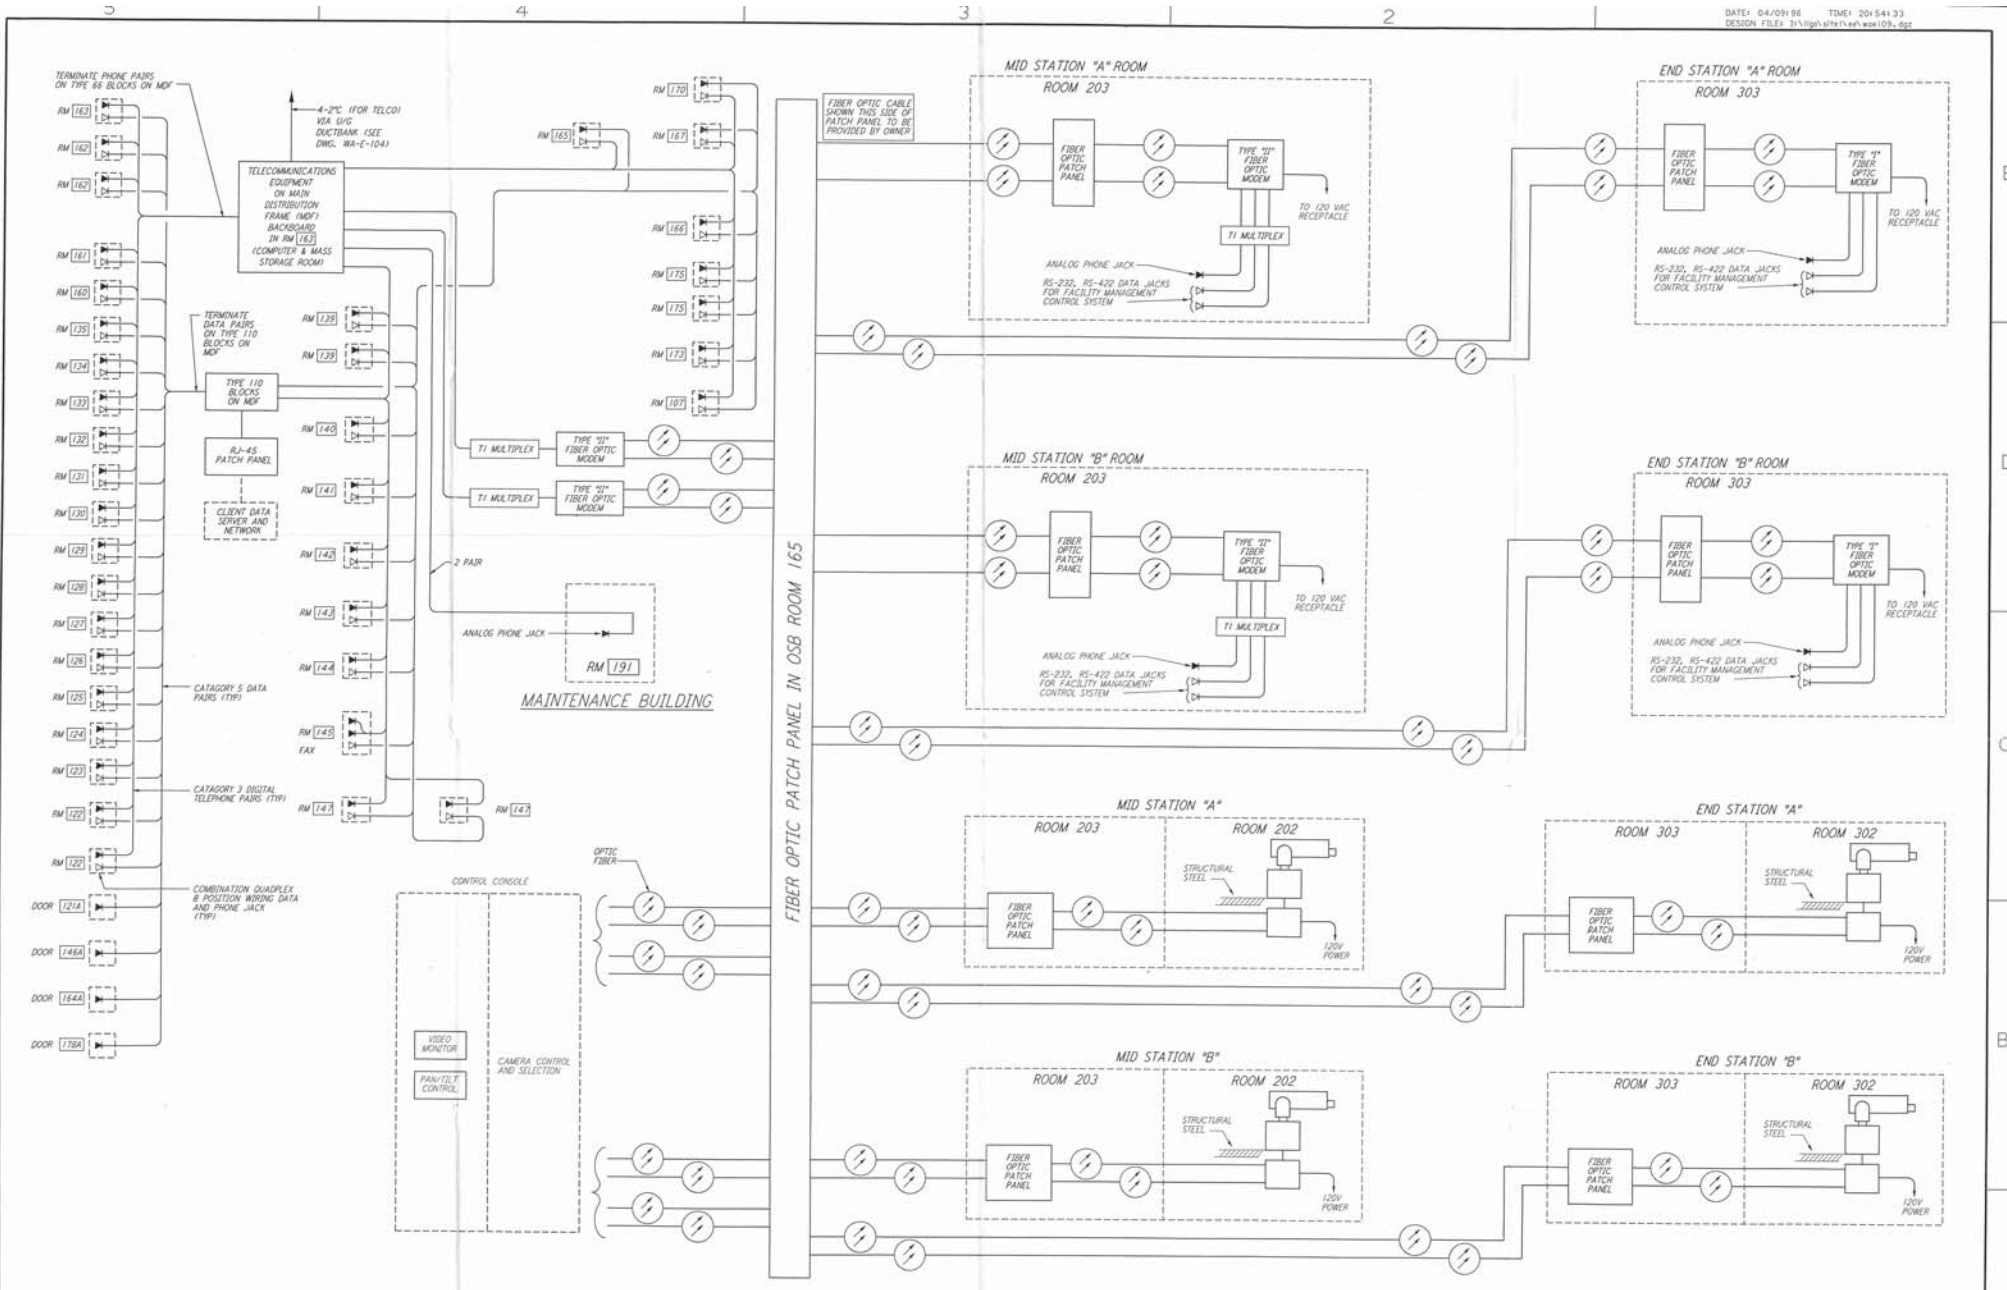

TELEPHONE, FACILITY DATA AND CLOSED-CIRCUIT VIDEO RISER DIAGRAM

NO.	DATE	BY	CHKD	ENGR	PROJ	DESCRIPTION
B	4-19-98	J.G.				FINAL DESIGN REVIEW & BID
A	10-31-95	TOM				PRELIMINARY DESIGN REVIEW
DRAWING NO. DESCRIPTION						

DRAWN	J. G.
CHECKED	
ENGINEER	
PROJ	

PARSONS
 100 WEST WALNUT STREET
 PASADENA, CALIFORNIA

LIGO
 CALIFORNIA INSTITUTE OF TECHNOLOGY
 MASSACHUSETTS INSTITUTE OF TECHNOLOGY

LASER INTERFEROMETER
 GRAVITATIONAL-WAVE OBSERVATORY
 SITE NO. 1 - HANFORD, WASHINGTON

ELECTRICAL
 CORNER STATION
 COMMUNICATIONS RISER
 DIAGRAM

WA-E-109