



This document and the design it covers are the property of PARSONS. They are loaned only with the borrower's expressed written agreement that they will not be reproduced, copied, loaned, exhibited, or used in any other way, except by written consent from PARSONS to the borrower.

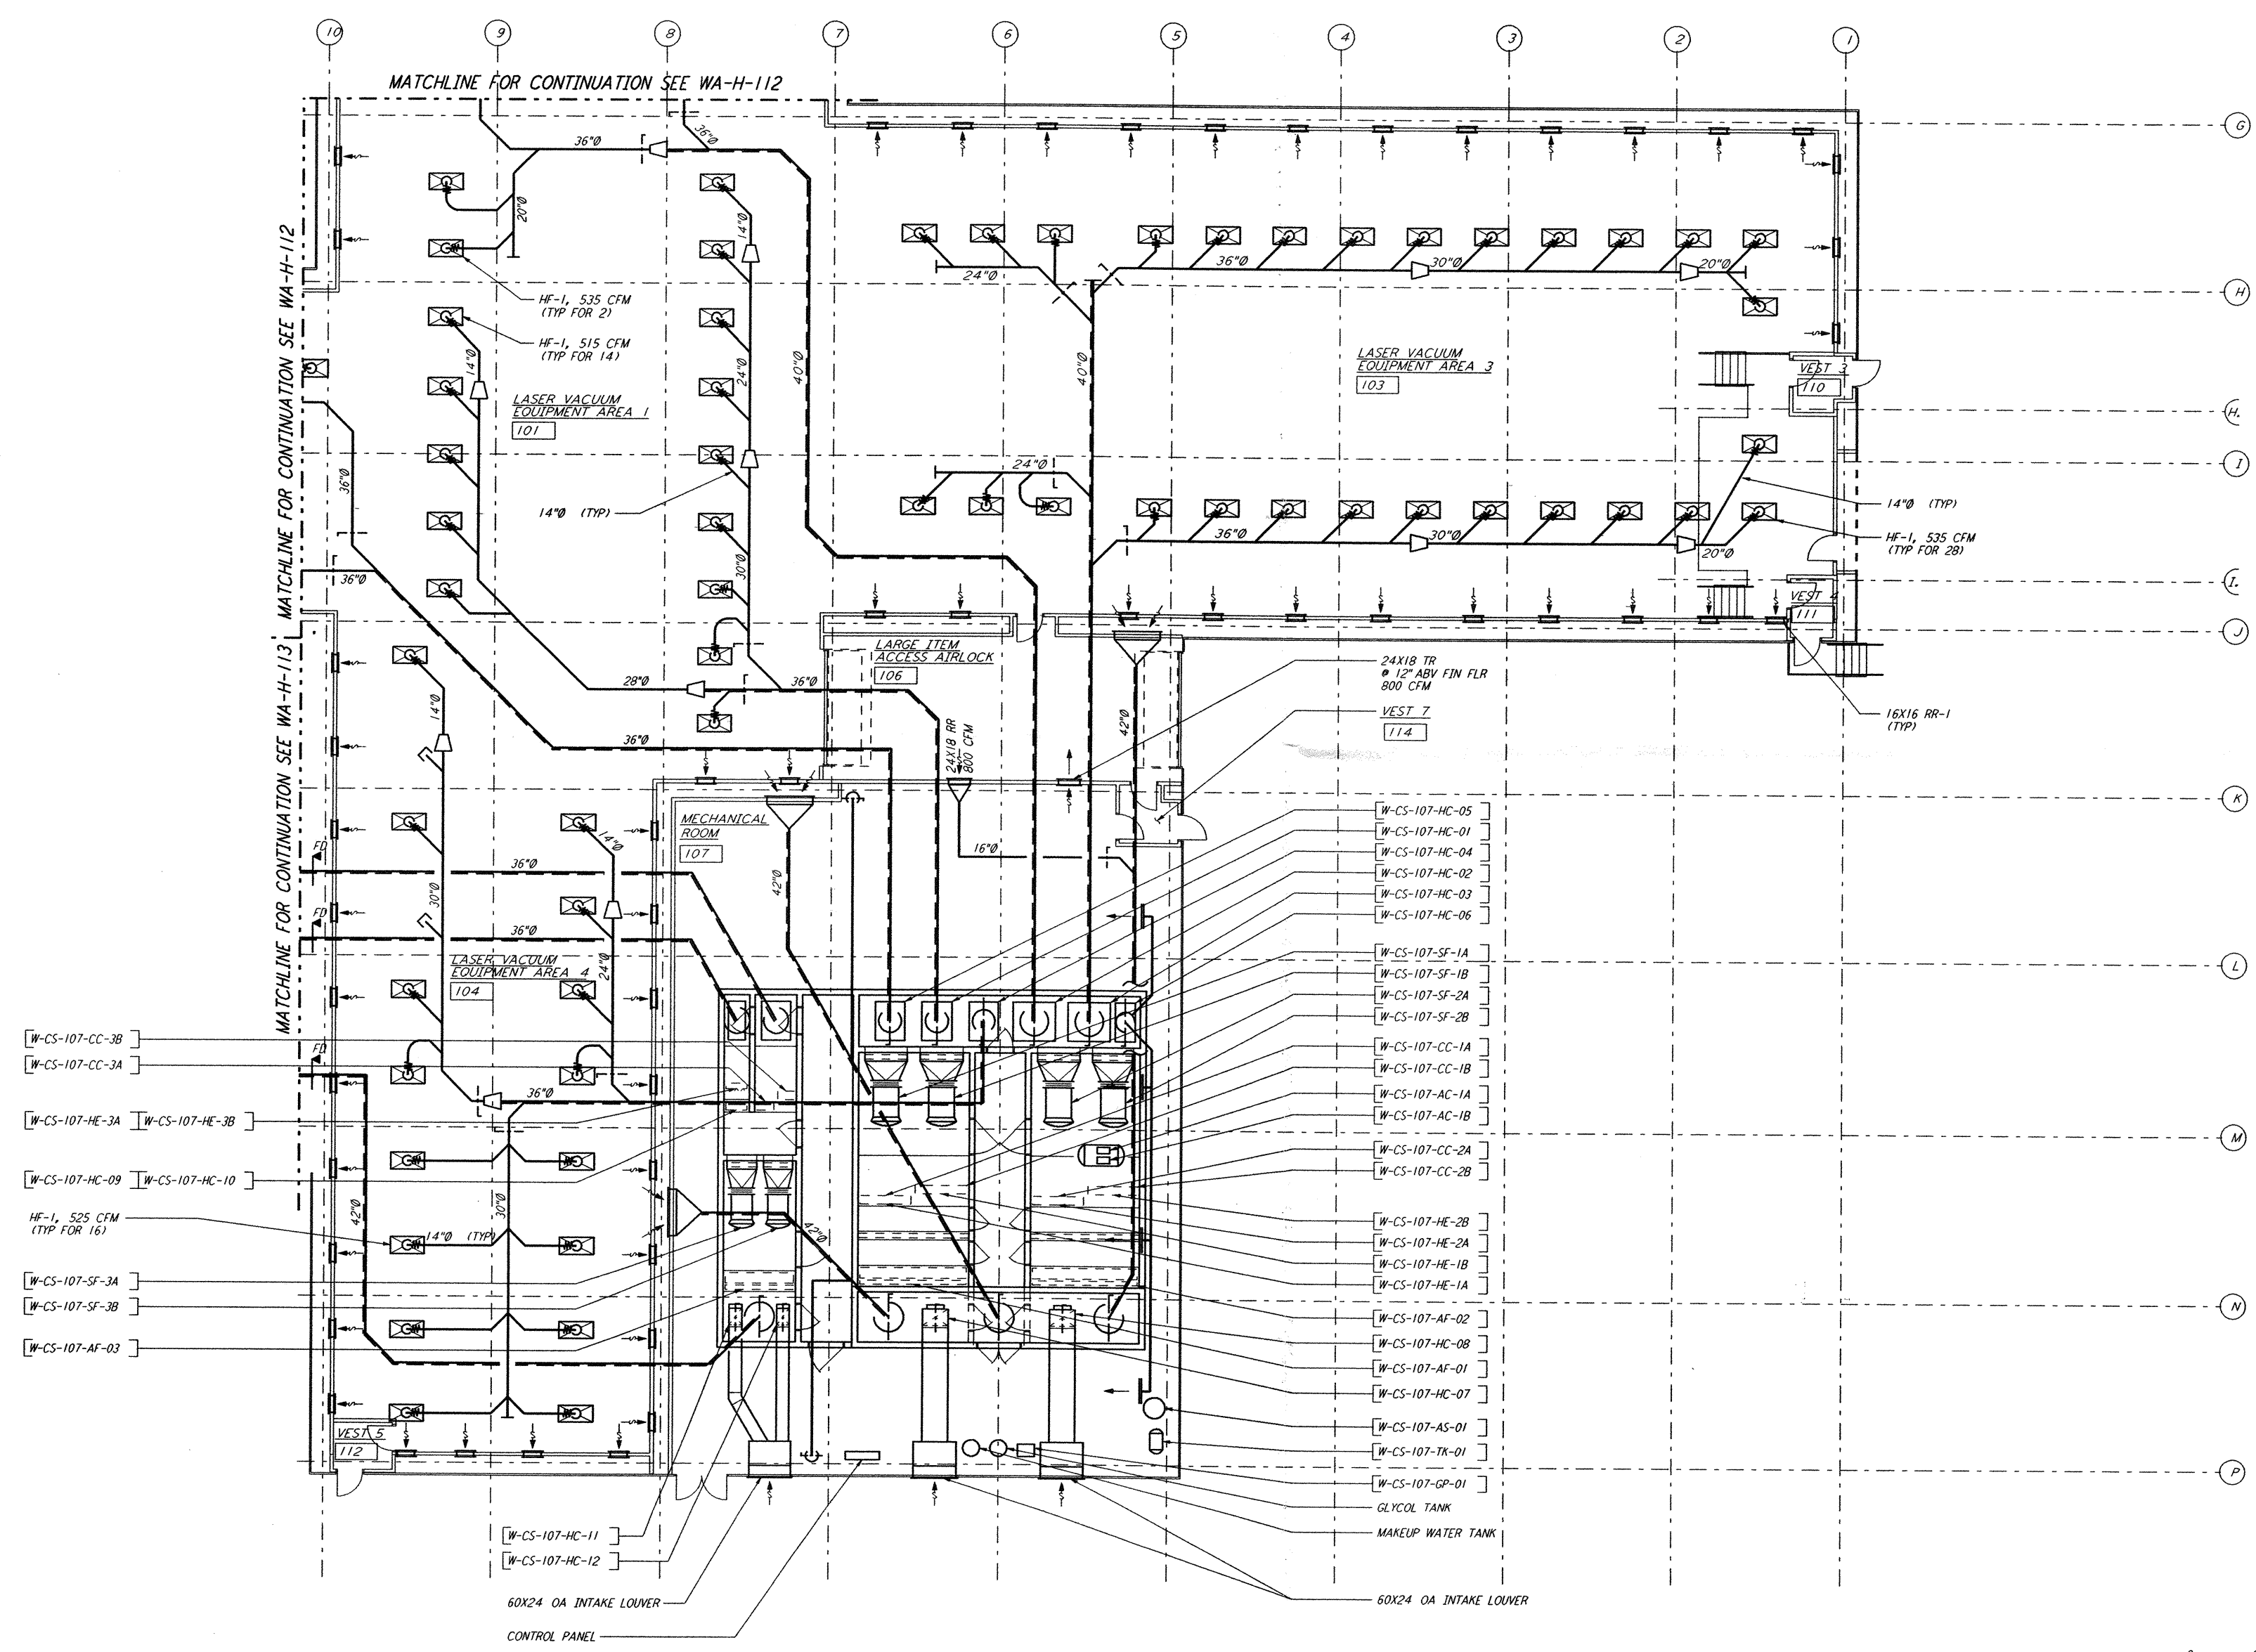

- [W-CS-107-CC-3B]
- [W-CS-107-CC-3A]
- [W-CS-107-HE-3A] [W-CS-107-HE-3B]
- [W-CS-107-HC-09] [W-CS-107-HC-10]
- HF-1, 525 CFM (TYP FOR 16)
- [W-CS-107-SF-3A]
- [W-CS-107-SF-3B]
- [W-CS-107-AF-03]

- [W-CS-107-HC-05]
- [W-CS-107-HC-01]
- [W-CS-107-HC-04]
- [W-CS-107-HC-02]
- [W-CS-107-HC-03]
- [W-CS-107-HC-06]
- [W-CS-107-SF-1A]
- [W-CS-107-SF-1B]
- [W-CS-107-SF-2A]
- [W-CS-107-SF-2B]
- [W-CS-107-CC-1A]
- [W-CS-107-CC-1B]
- [W-CS-107-AC-1A]
- [W-CS-107-AC-1B]
- [W-CS-107-CC-2A]
- [W-CS-107-CC-2B]
- [W-CS-107-HE-2B]
- [W-CS-107-HE-2A]
- [W-CS-107-HE-1B]
- [W-CS-107-HE-1A]
- [W-CS-107-AF-02]
- [W-CS-107-HC-08]
- [W-CS-107-AF-01]
- [W-CS-107-HC-07]
- [W-CS-107-AS-01]
- [W-CS-107-TX-01]
- [W-CS-107-GP-01]

- [W-CS-107-HC-11]
- [W-CS-107-HC-12]

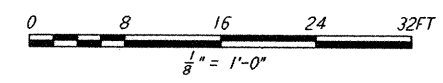

REVISION NO.	DATE	APRD BY	DESCRIPTION OF REVISION
9			
8			
7			
6			
5			
4			
3			
2			
1			

ISSUE NO.	DATE	APRD BY	DESCRIPTION OF REVISION
J			
H			
G			
F			
E			
D			
C			
B			
A	10/31/95	TDM	PRELIMINARY DESIGN REVIEW

DATE	10/31/95
DRAWN	CLP
CHECKED	
ENGINEER	
PROJ MGR	

PARSONS
 100 WEST WALNUT STREET
 PASADENA, CALIFORNIA

LIGO
 CALIFORNIA INSTITUTE OF TECHNOLOGY
 MASSACHUSETTS INSTITUTE OF TECHNOLOGY

LASER INTERFEROMETER
 GRAVITATIONAL-WAVE OBSERVATORY
 SITE NO. 1 - HANFORD, WASHINGTON

CORNER STATION
 LVEA FLOOR PLAN

SCALE: CONTRACT NUMBER: PROJECT NUMBER:
 AS NOTED PPI 50969 8094

SHEET NUMBER: **WA-H-111**

Mon Oct 30 21:15:29 1995 S3-V18B2 J:\PLOTS\QUEUES\V18B2\MU111F.PRF