



NOTES:

- 1) CONDUIT IS SHOWN DIAGRAMMATICALLY AND SHALL BE FIELD VERIFIED SO AS TO OPTIMIZE SUPPORTING MEANS AND TO AVOID INTERFERENCES WITH PIPING SYSTEMS.
- 2) IDENTIFY ALL CONNECTION BOXES WITH BLACK PHENOLIC TAGS WITH WHITE LETTERING. LETTERING SHALL BE 3/8" HIGH.

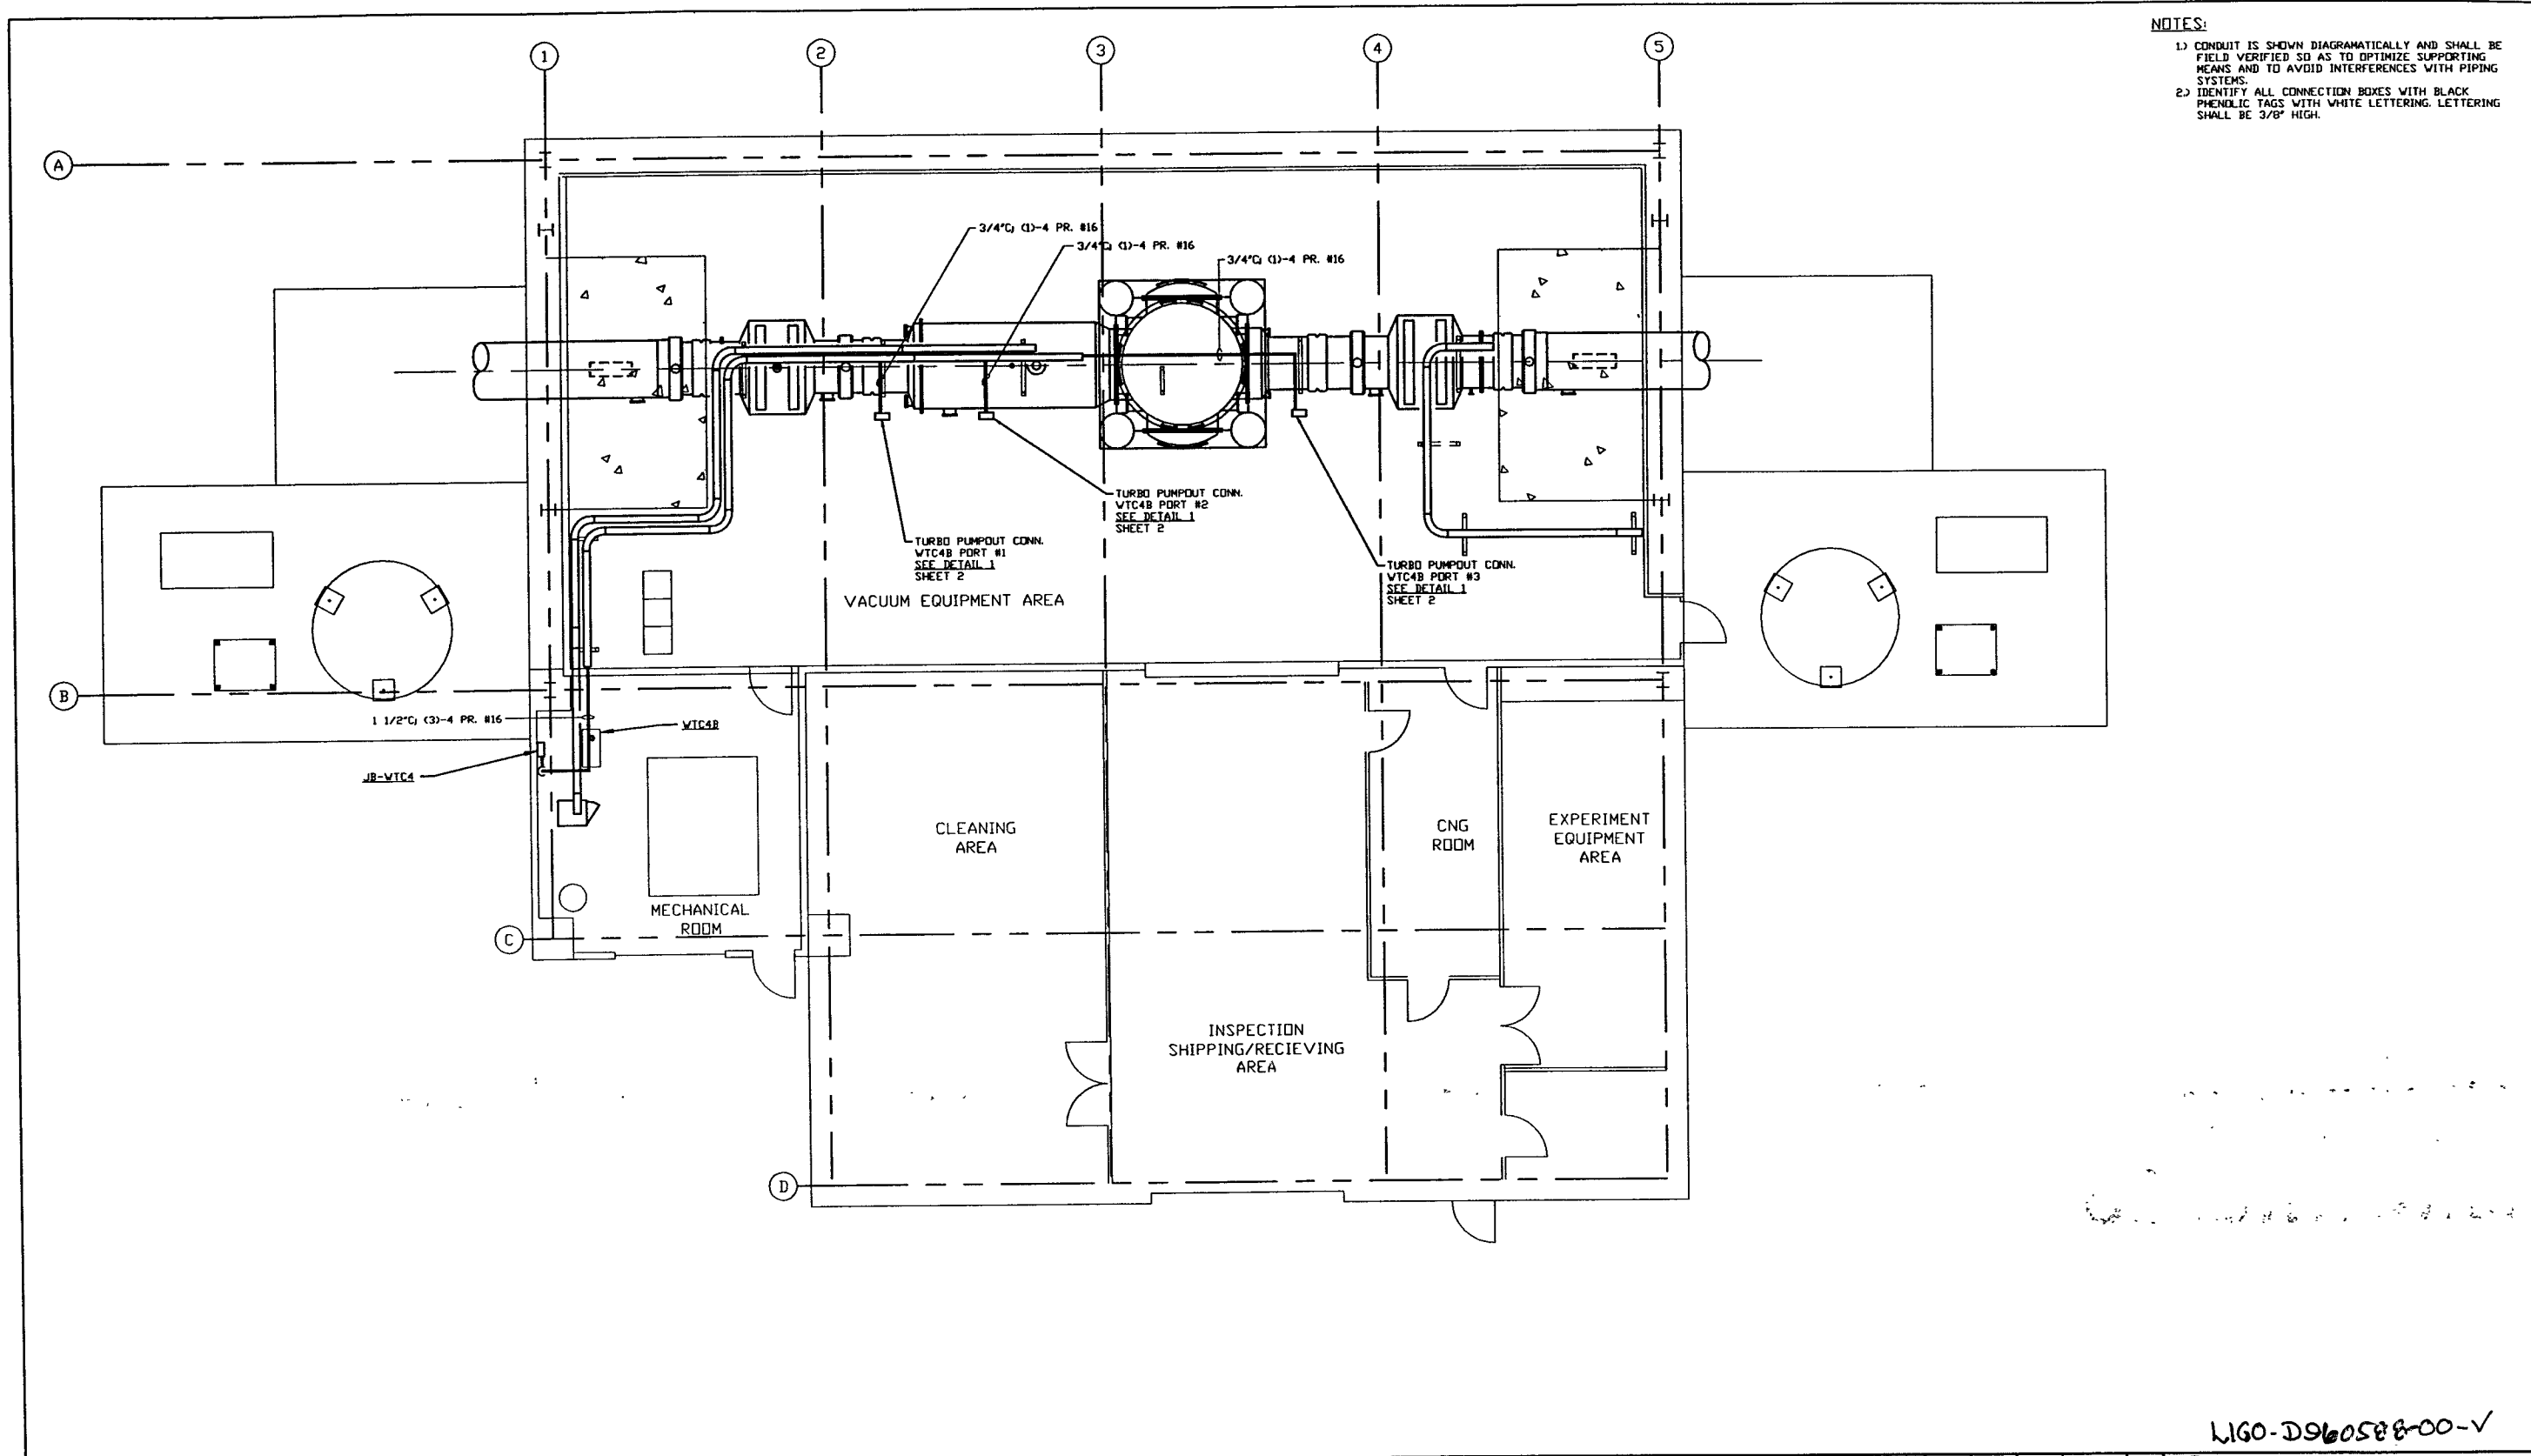

LIGO-D960588-00-V

<p>PROPRIETARY AND CONFIDENTIAL</p> <p>THIS DOCUMENT CONTAINS PROPRIETARY INFORMATION BELONGING TO PROCESS SYSTEMS INTERNATIONAL, INC. OR ITS AFFILIATED COMPANIES AND SHALL BE USED ONLY FOR THE PURPOSE FOR WHICH IT WAS SUPPLIED. IT SHALL NOT BE COPIED, REPRODUCED OR OTHERWISE USED NOR SHALL SUCH INFORMATION BE FURNISHED IN WHOLE OR IN PART TO OTHERS EXCEPT IN ACCORDANCE WITH THE TERMS OF ANY AGREEMENT UNDER WHICH IT WAS SUPPLIED OR WITH THE PRIOR WRITTEN CONSENT OF PROCESS SYSTEMS INTERNATIONAL, INC. AND SHALL BE RETURNED UPON REQUEST.</p>		<p>UNLESS OTHERWISE SPECIFIED DIMENSIONS ARE IN INCHES</p> <p>TOLERANCES:</p> <p>FRACTIONAL & ANGULAR: ±0.005" BEND R: ±0.010"</p> <p>TWO PLACE DECIMAL: ±0.010"</p> <p>THREE PLACE DECIMAL: ±0.005"</p> <p>FURNISHED SURFACE HAS BREAK CORNERS IN BUT, REMOVE ALL BURRS</p>		<p>DO NOT SCALE THIS DRAWING</p> <p>USED ON: _____</p> <p>NEXT ASS'Y: _____</p>		<p>0 ISSUE FOR FDR</p> <p>REV: _____</p> <p>DESCRIPTION: _____</p> <p>ISSUE DESCRIPTION: _____</p>		<p>04 26 96 0129</p> <p>CHKD: _____ DRWN: _____ DATE: _____ DEON: _____</p>		<p>PROCESS SYSTEMS INTERNATIONAL, INC. 20 WALKUP DR. WESTBOROUGH, MASSACHUSETTS 01581 USA</p> <p>VACUUM CART INTERFACE PLAN LIGO VACUUM EQUIPMENT WASHINGTON SITE RIGHT MID STATION</p> <p>CAB FILE: V0493306/3306S1 SIZE: D DWG. NO: V049-3-306 REV: 0</p> <p>SCALE: 3/16" = 1' - 0" SHEET: 1 OF 2</p>	
<p>V049-5-004 EQUIP. ARRANGEMENT RIGHT MID STATION</p> <p>V049-3-302 CABLE TRAY PLAN RIGHT MID STATION</p> <p>V049-3-002 OVERALL SITE PLAN</p> <p>V049-3-001 GENERAL NOTES, LEGEND & DRAWING LIST</p>		<p>REFERENCE DRAWINGS</p> <p>6</p> <p>5</p> <p>4</p> <p>3</p> <p>2</p> <p>1</p>		<p>8</p> <p>7</p> <p>6</p> <p>5</p> <p>4</p> <p>3</p> <p>2</p> <p>1</p>	

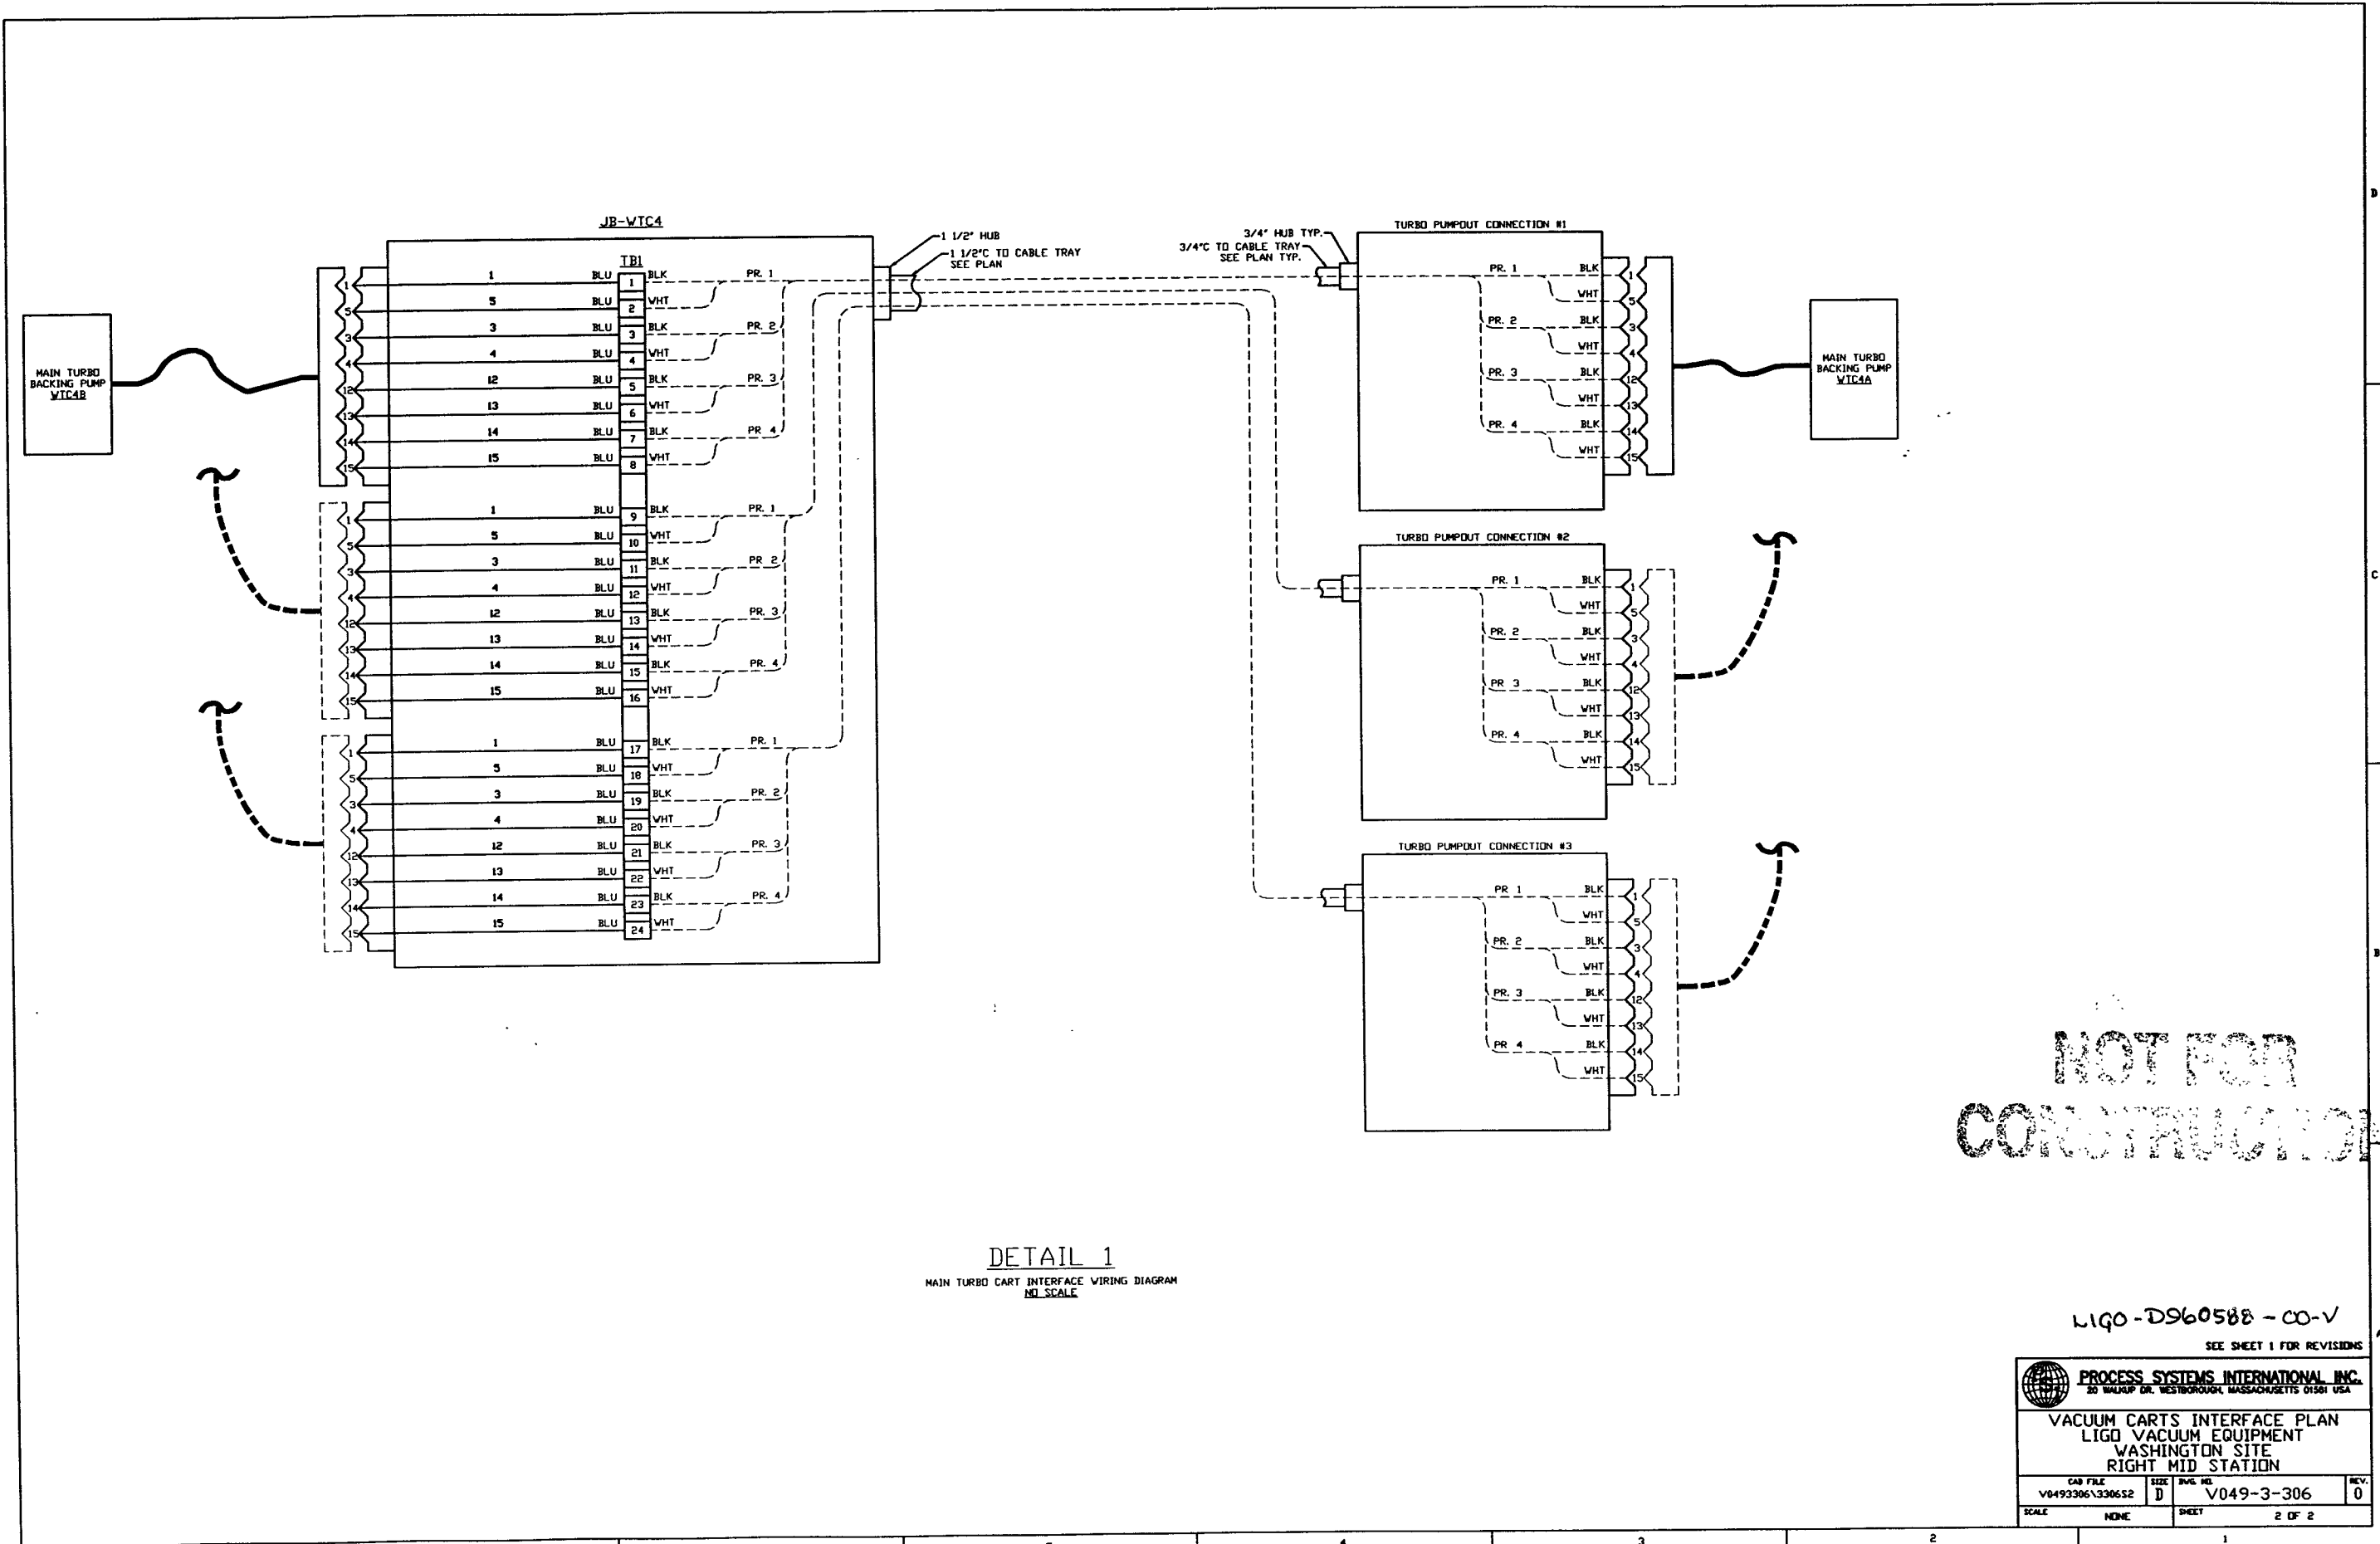

NOT FOR CONSTRUCTION

DETAIL 1
 MAIN TURBO CART INTERFACE WIRING DIAGRAM
 NO SCALE

L190-D960588-CO-V
 SEE SHEET 1 FOR REVISIONS

PROCESS SYSTEMS INTERNATIONAL INC. <small>20 WALKUP DR. WESTBOROUGH, MASSACHUSETTS 01581 USA</small>			
VACUUM CARTS INTERFACE PLAN LIGO VACUUM EQUIPMENT WASHINGTON SITE RIGHT MID STATION			
CAD FILE	SIZE	REV. NO.	REV.
V0493306\3306S2	D	V049-3-306	0
SCALE	NONE	SHEET	2 OF 2