



ROUGH GRADING LIGO SITE NO. 2 LIVINGSTON, LOUISIANA

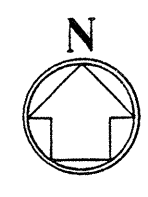


LIGO SW MAD 83
 LAT: 30° 33'06.89734" N
 LONG: 90° 48'51.45327" W
 N 746.584.4622
 E 3, 444.216.5383
 ELEV: 58.90' MSL

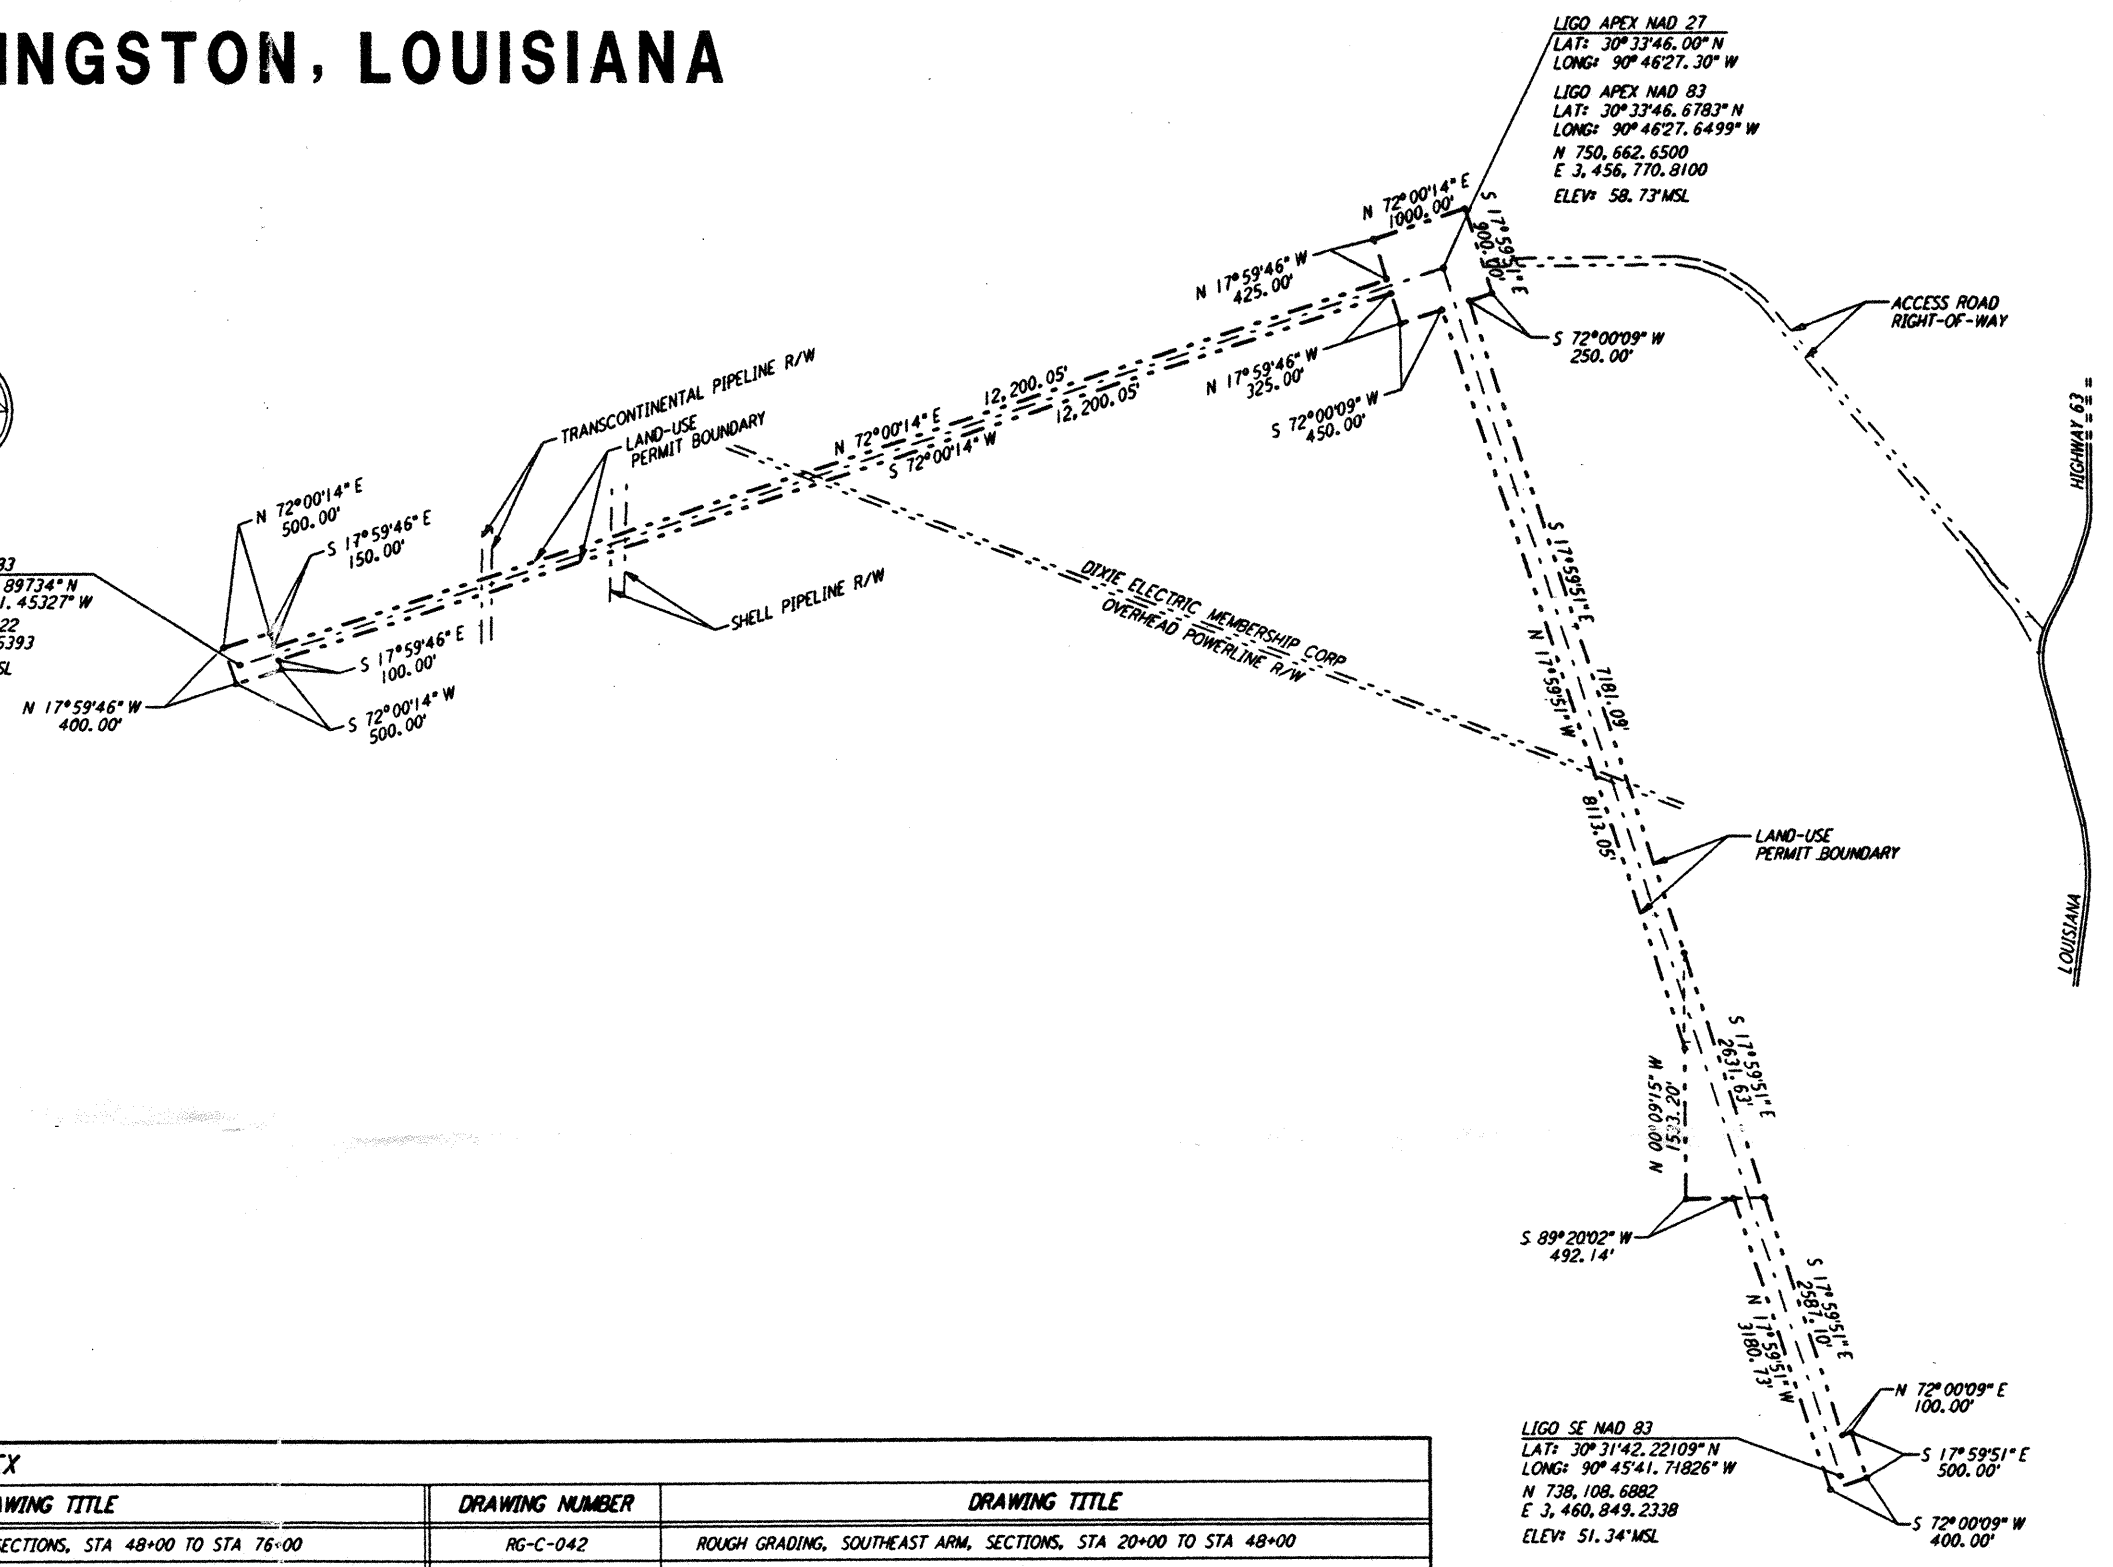

This document and the design it covers are the property of PARSONS. They are loaned only with the borrower's expressed written agreement that they will not be reproduced, copied, loaned, exhibited, or used in any other way, except by written consent from PARSONS to the borrower.

DRAWING INDEX					
DRAWING NUMBER	DRAWING TITLE	DRAWING NUMBER	DRAWING TITLE	DRAWING NUMBER	DRAWING TITLE
RG-C-001	ROUGH GRADING, LOCATION & VICINITY MAPS, DRAWING INDEX	RG-C-023	ROUGH GRADING, SOUTHWEST ARM, SECTIONS, STA 48+00 TO STA 76+00	RG-C-042	ROUGH GRADING, SOUTHEAST ARM, SECTIONS, STA 20+00 TO STA 48+00
RG-C-002	ROUGH GRADING, GENERAL NOTES, LEGEND & ABBREVIATIONS	RG-C-024	ROUGH GRADING, SOUTHWEST ARM, SECTIONS, STA 78+00 TO STA 106+00	RG-C-043	ROUGH GRADING, SOUTHEAST ARM, SECTIONS, STA 50+00 TO STA 76+00
RG-C-003	ROUGH GRADING, DRAWING MATRIX	RG-C-025	ROUGH GRADING, SOUTHWEST ARM, SECTIONS, STA 108+00 TO STA 130+00	RG-C-044	ROUGH GRADING, SOUTHEAST ARM, SECTIONS, STA 78+00 TO STA 100+00
RG-C-004	ROUGH GRADING, TYPICAL SECTIONS AND DETAILS	RG-C-026	ROUGH GRADING, SOUTHWEST ARM, CULVERT GENERAL ARRANGEMENTS	RG-C-045	ROUGH GRADING, SOUTHEAST ARM, SECTIONS, STA 102+00 TO STA 124+00
RG-C-005	ROUGH GRADING, CORNER STATION	RG-C-027	ROUGH GRADING, SOUTHWEST ARM, CULVERT GENERAL ARRANGEMENTS	RG-C-046	ROUGH GRADING, SOUTHEAST ARM, SECTIONS, STA 126+00 TO STA 132+00
RG-C-006	ROUGH GRADING, CORNER STATION, SECTIONS	RG-C-028	ROUGH GRADING, SOUTHWEST ARM, CULVERT GENERAL ARRANGEMENTS	RG-C-047	ROUGH GRADING, SOUTHEAST ARM, CULVERT GENERAL ARRANGEMENTS
RG-C-007	ROUGH GRADING, SOUTHWEST ARM, PLAN AND PROFILE, STA 0+00 TO STA 14+00	RG-C-029	ROUGH GRADING, SOUTHWEST ARM, CULVERT GENERAL ARRANGEMENTS	RG-C-048	ROUGH GRADING, SOUTHEAST ARM, CULVERT GENERAL ARRANGEMENTS
RG-C-008	ROUGH GRADING, SOUTHWEST ARM, PLAN AND PROFILE, STA 14+00 TO STA 28+00	RG-C-030	ROUGH GRADING, SOUTHWEST ARM, PLAN AND PROFILE, STA 14+00 TO STA 14+00		
RG-C-009	ROUGH GRADING, SOUTHWEST ARM, PLAN AND PROFILE, STA 28+00 TO STA 42+00	RG-C-031	ROUGH GRADING, SOUTHWEST ARM, PLAN AND PROFILE, STA 14+00 TO STA 28+00		
RG-C-010	ROUGH GRADING, SOUTHWEST ARM, PLAN AND PROFILE, STA 42+00 TO STA 56+00	RG-C-032	ROUGH GRADING, SOUTHWEST ARM, PLAN AND PROFILE, STA 28+00 TO STA 42+00		
RG-C-011	ROUGH GRADING, SOUTHWEST ARM, PLAN AND PROFILE, STA 56+00 TO STA 70+00	RG-C-033	ROUGH GRADING, SOUTHWEST ARM, PLAN AND PROFILE, STA 42+00 TO STA 56+00		
RG-C-012	ROUGH GRADING, SOUTHWEST ARM, PLAN AND PROFILE, STA 70+00 TO STA 84+00	RG-C-034	ROUGH GRADING, SOUTHWEST ARM, PLAN AND PROFILE, STA 56+00 TO STA 70+00		
RG-C-018	ROUGH GRADING, SOUTHWEST ARM, SECTIONS, STA 18+00 TO STA 46+00	RG-C-040	ROUGH GRADING, SOUTHWEST ARM, SECTIONS, STA 0+00 TO STA 16+00		
RG-C-019	ROUGH GRADING, SOUTHWEST ARM, SECTIONS, STA 48+00 TO STA 76+00	RG-C-041	ROUGH GRADING, SOUTHWEST ARM, SECTIONS, STA 18+00 TO STA 46+00		
RG-C-020	ROUGH GRADING, SOUTHWEST ARM, SECTIONS, STA 78+00 TO STA 106+00				
RG-C-021	ROUGH GRADING, SOUTHWEST ARM, SECTIONS, STA 108+00 TO STA 130+00				
RG-C-022	ROUGH GRADING, SOUTHWEST ARM, SECTIONS, STA 132+00 TO STA 150+00				

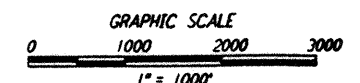

LIGD-961711-0-0

NO.	DATE	APPRO BY	DESCRIPTION OF REVISION
1	8/28/95	Tbm	ISSUED FOR BID

NO.	DATE	APPRO BY	DESCRIPTION OF REVISION
1	8/11/95	WRB	
2	8/8/95	MGP	
3	8/23/95	CLB	
4	8/28/95	JULY	

DATE	8/11/95
DRAWN	WRB 8/95
CHECKED	MGP 8/8/95
ENGINEER	CLB 8/23/95
PROJ MGR	JULY 8/28/95

PARSONS
 100 WEST WALNUT STREET
 PASADENA, CALIFORNIA

LIGO
 CALIFORNIA INSTITUTE OF TECHNOLOGY
 MASSACHUSETTS INSTITUTE OF TECHNOLOGY

**LASER INTERFEROMETER
 GRAVITATIONAL-WAVE OBSERVATORY
 ROUGH GRADING - LIVINGSTON, LA**

ROUGH GRADING LOCATION & VICINITY MAPS DRAWING INDEX

AS NOTED PP150969 8094

RG-C-001

L:\1 Aug 25 12:23:45 1995 s3-v18b2 K:\PLOTS\QUEUES\18B2\CE01A.PRF