





not be reproduced, copied, loaned, exhibited, or used in any other way, except by written consent from PARSONS to the borrower.

This document and the design it covers are the property of PARSONS. They are loaned only with the borrower's expressed written agreement that they will

NOTES:
1. SEE SHEET RG-C-002 FOR GENERAL NOTES, LEGEND AND ABBREVIATIONS.

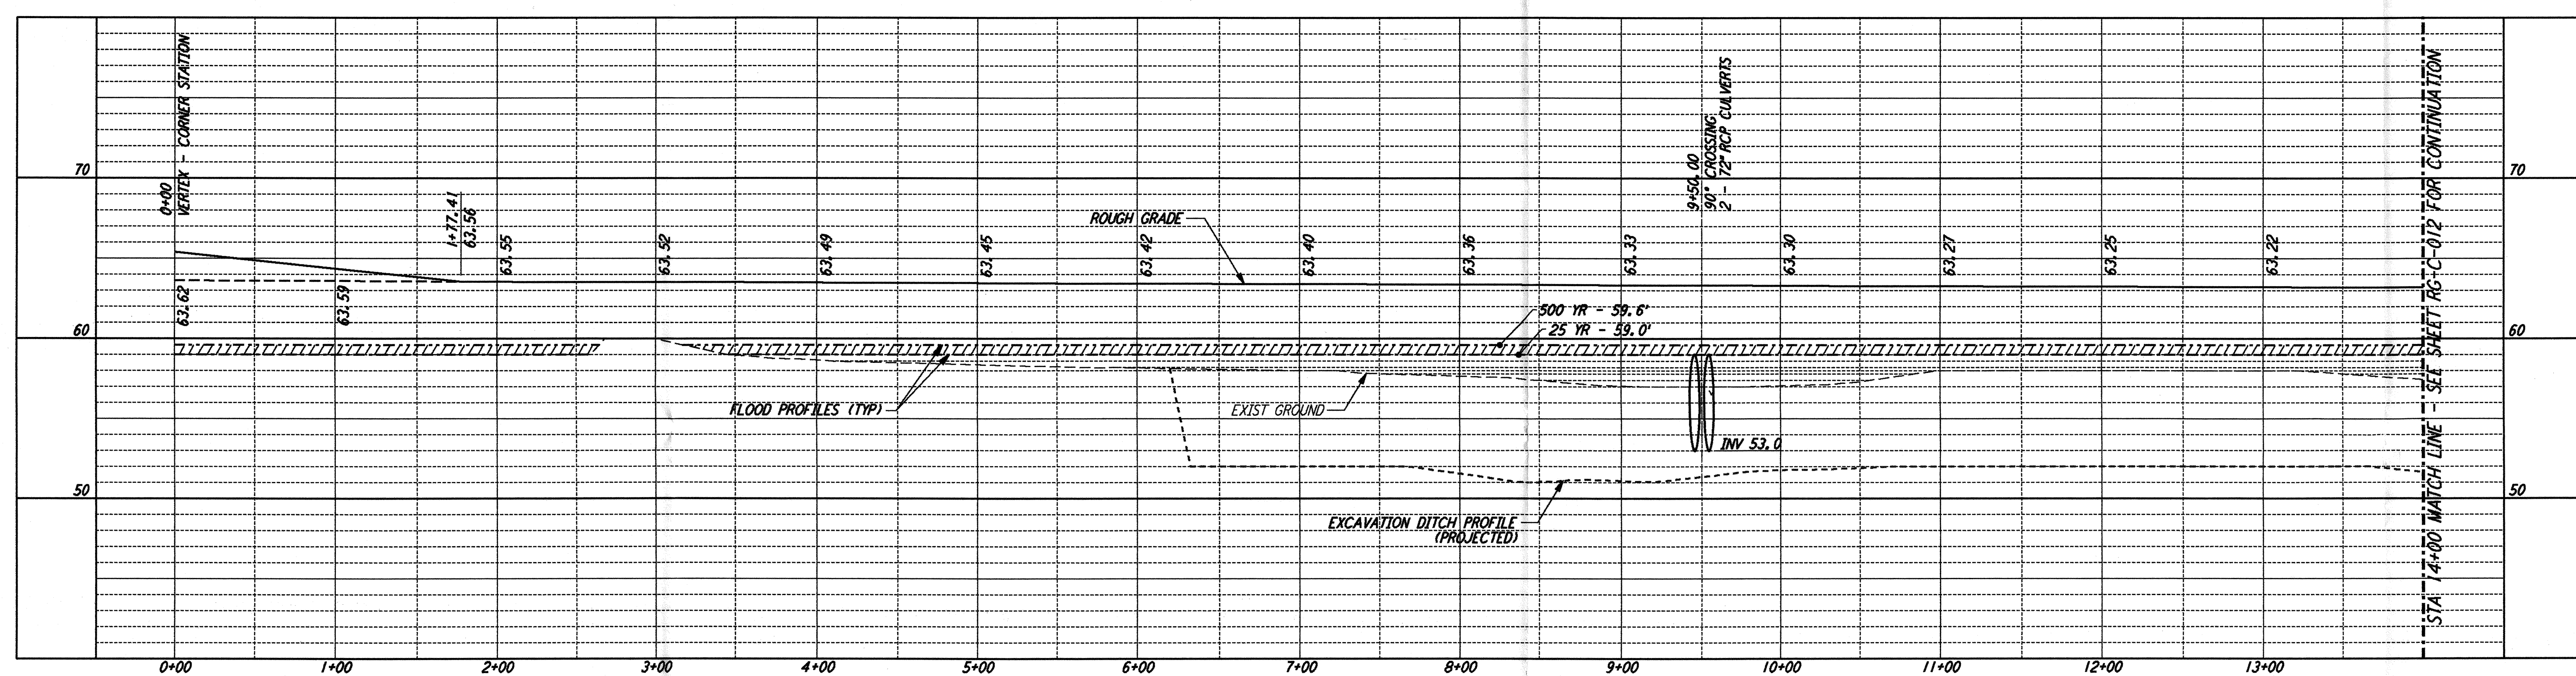

| CURVE DATA | | | | |
|------------|-----------|---------|---------|--------|
| Δ | RADIUS | LENGTH | TANGENT | |
| 4 | 90°00'00" | 35.00' | 54.98' | 35.00' |
| 5 | 90°00'00" | 50.00' | 78.54' | 50.00' |
| 6 | 45°00'00" | 100.00' | 78.54' | 41.42' |
| 7 | 90°00'00" | 25.00' | 39.27' | 25.00' |

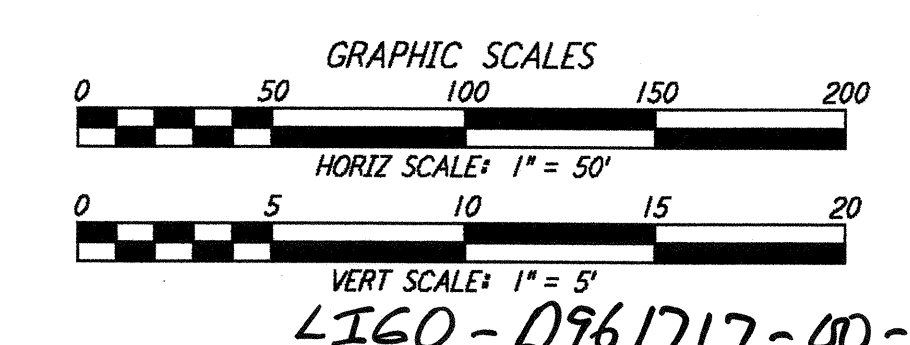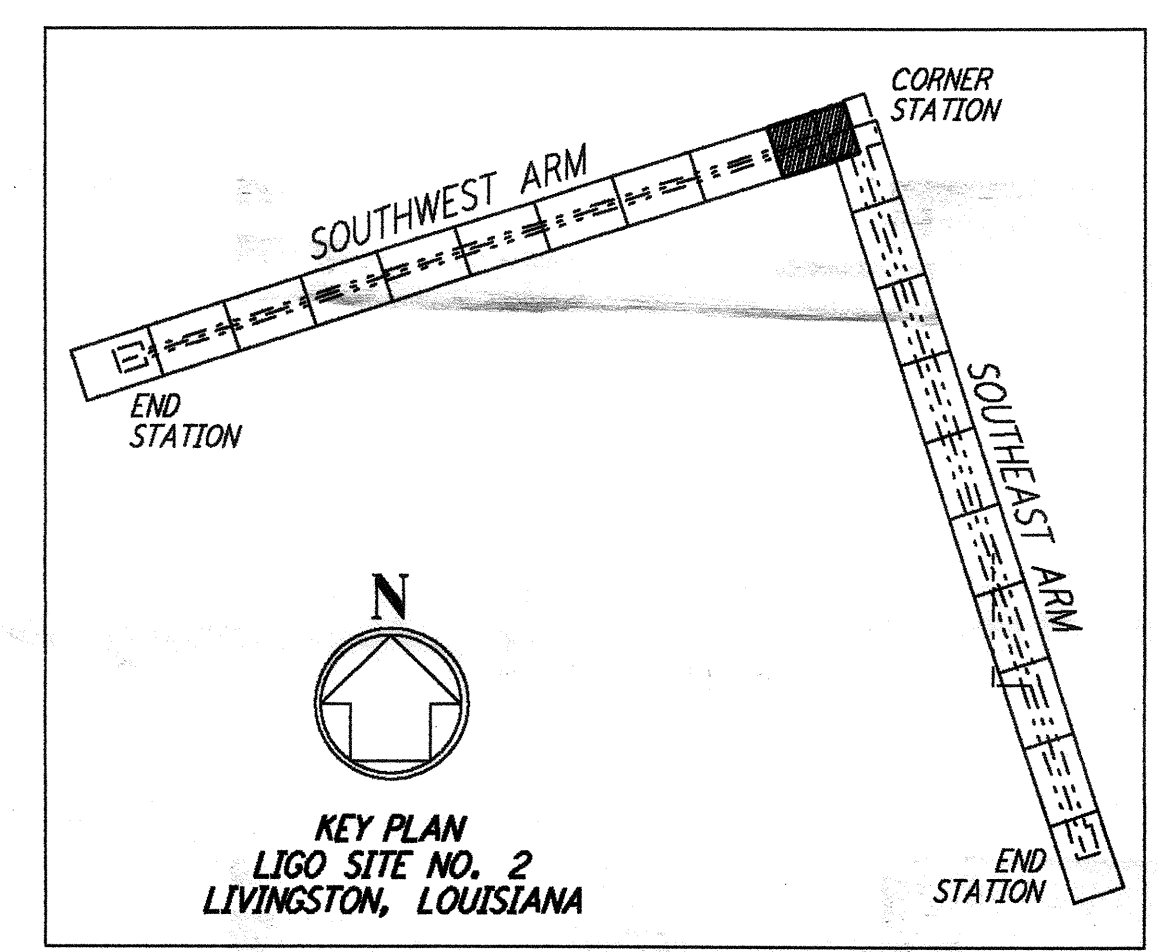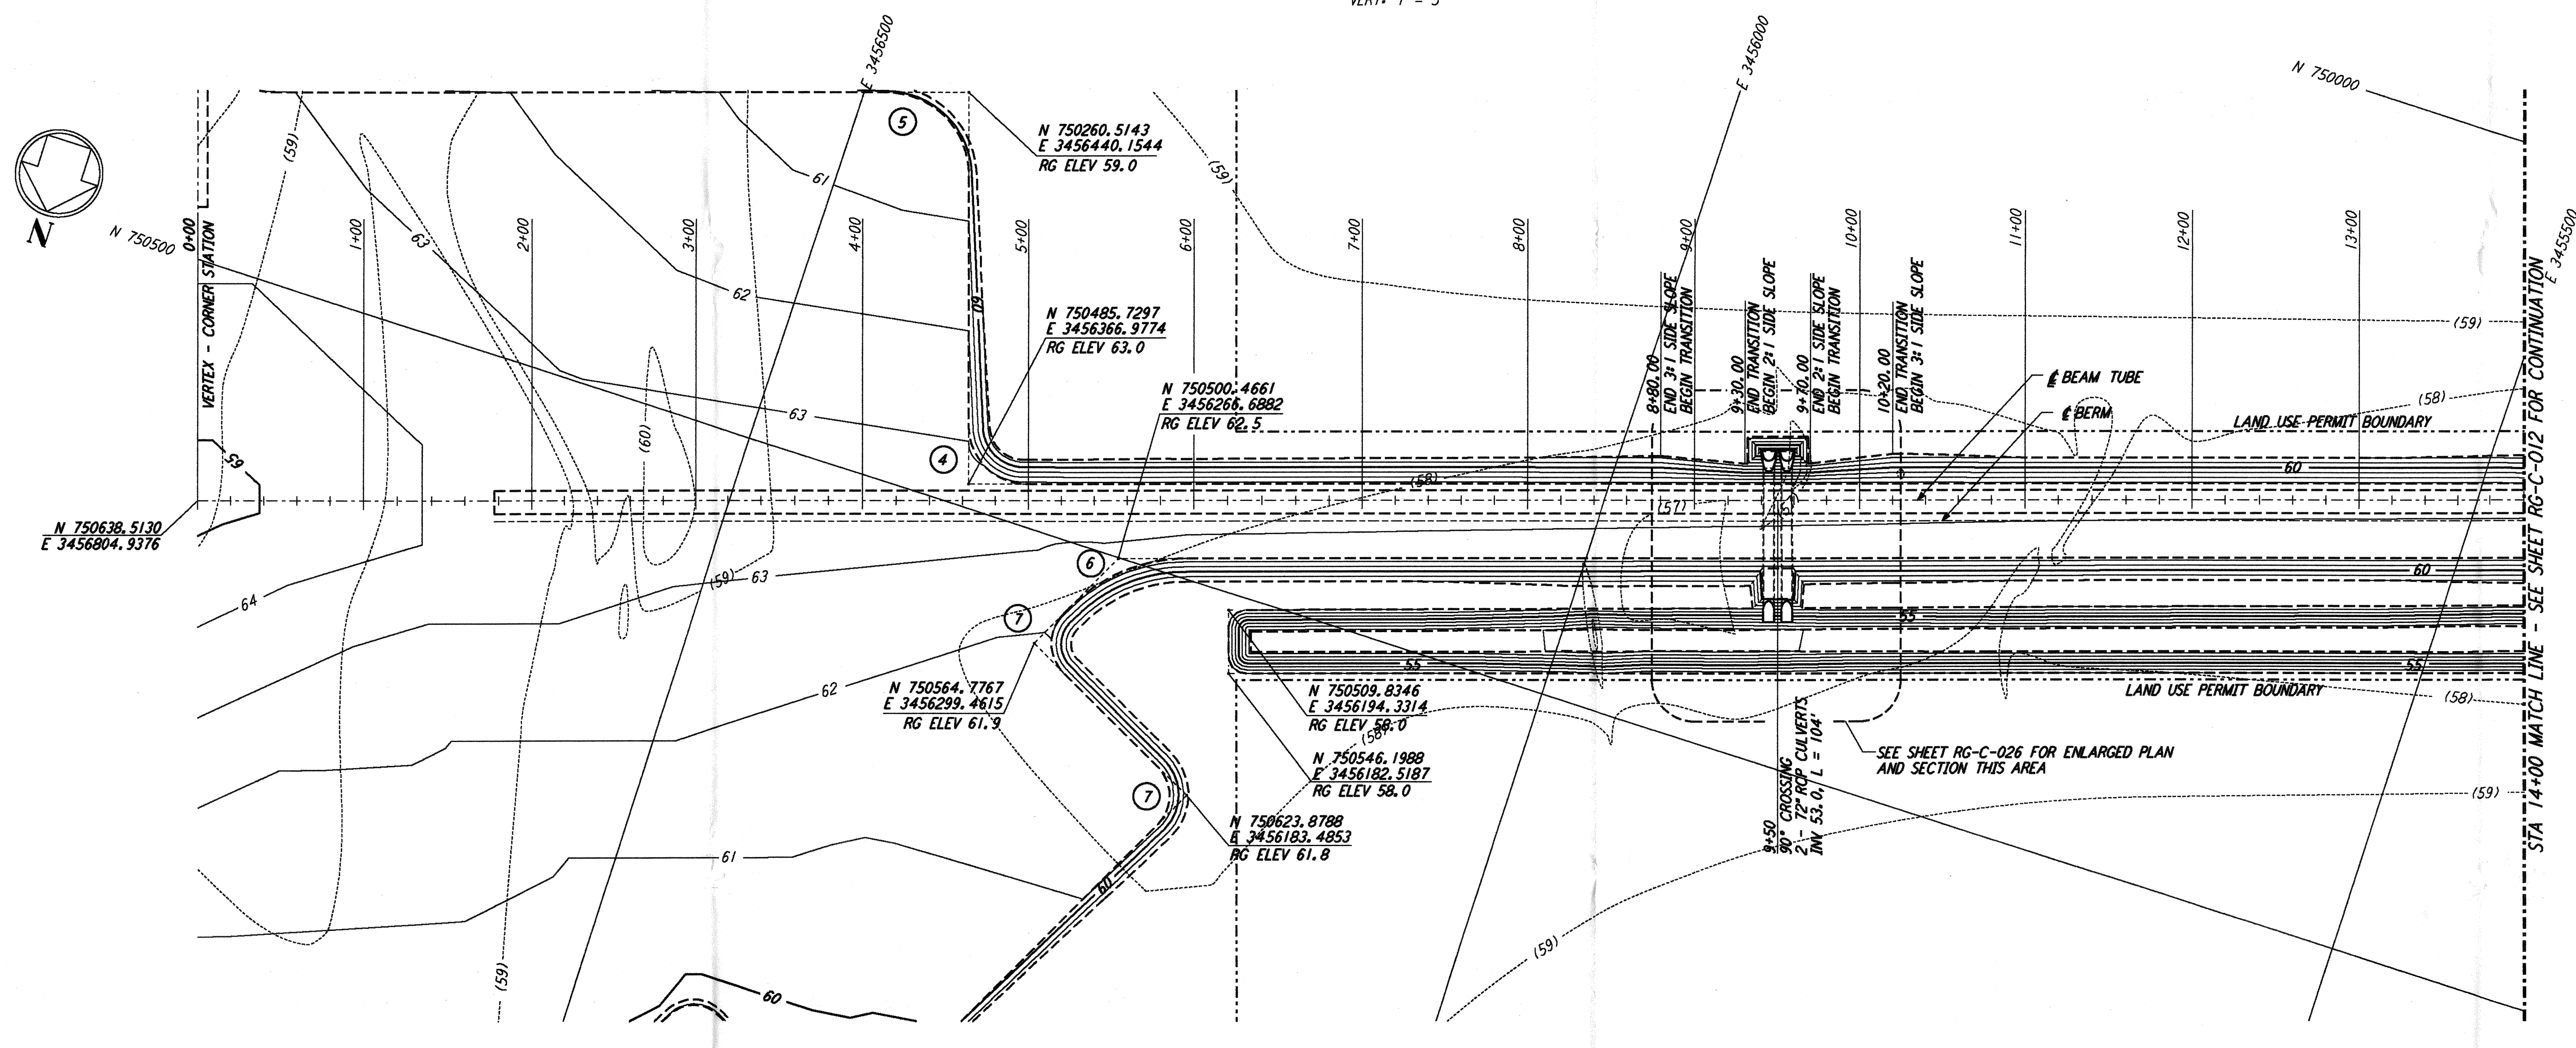

| NO. | DATE | APRD BY | DESCRIPTION OF REVISION |
|-----|---------|---------|-------------------------|
| 9 | | | |
| 8 | | | |
| 7 | | | |
| 6 | | | |
| 5 | | | |
| 4 | | | |
| 3 | | | |
| 2 | | | |
| 1 | 8/28/95 | Tom | ISSUED FOR BID |

| DATE | BY |
|---------|-----|
| 8/11/95 | WRB |
| 8/95 | WRB |
| 8/28/95 | MCP |
| 8/28/95 | SP |
| 8/28/95 | MM |

| NO. | DATE | APRD BY | ISSUED FOR |
|-----|---------|---------|----------------|
| 9 | | | |
| 8 | | | |
| 7 | | | |
| 6 | | | |
| 5 | | | |
| 4 | | | |
| 3 | | | |
| 2 | | | |
| 1 | 8/28/95 | Tom | ISSUED FOR BID |

PARSONS
100 WEST WALNUT STREET
PASADENA, CALIFORNIA

LIGO
CALIFORNIA INSTITUTE OF TECHNOLOGY
MASSACHUSETTS INSTITUTE OF TECHNOLOGY

LASER INTERFEROMETER
GRAVITATIONAL-WAVE OBSERVATORY
ROUGH GRADING - LIVINGSTON, LA

TITLE: **ROUGH GRADING SOUTHWEST ARM PLAN AND PROFILE STA 0+00 TO STA 14+00**

SCALE: CONTRACT NUMBER: PROJECT NUMBER: AS NOTED PP150969 8094

SHEET NUMBER: **RG-C-011**