





**NOTES:**  
 1. SEE SHEET RG-C-002 FOR GENERAL NOTES, LEGEND AND ABBREVIATIONS.

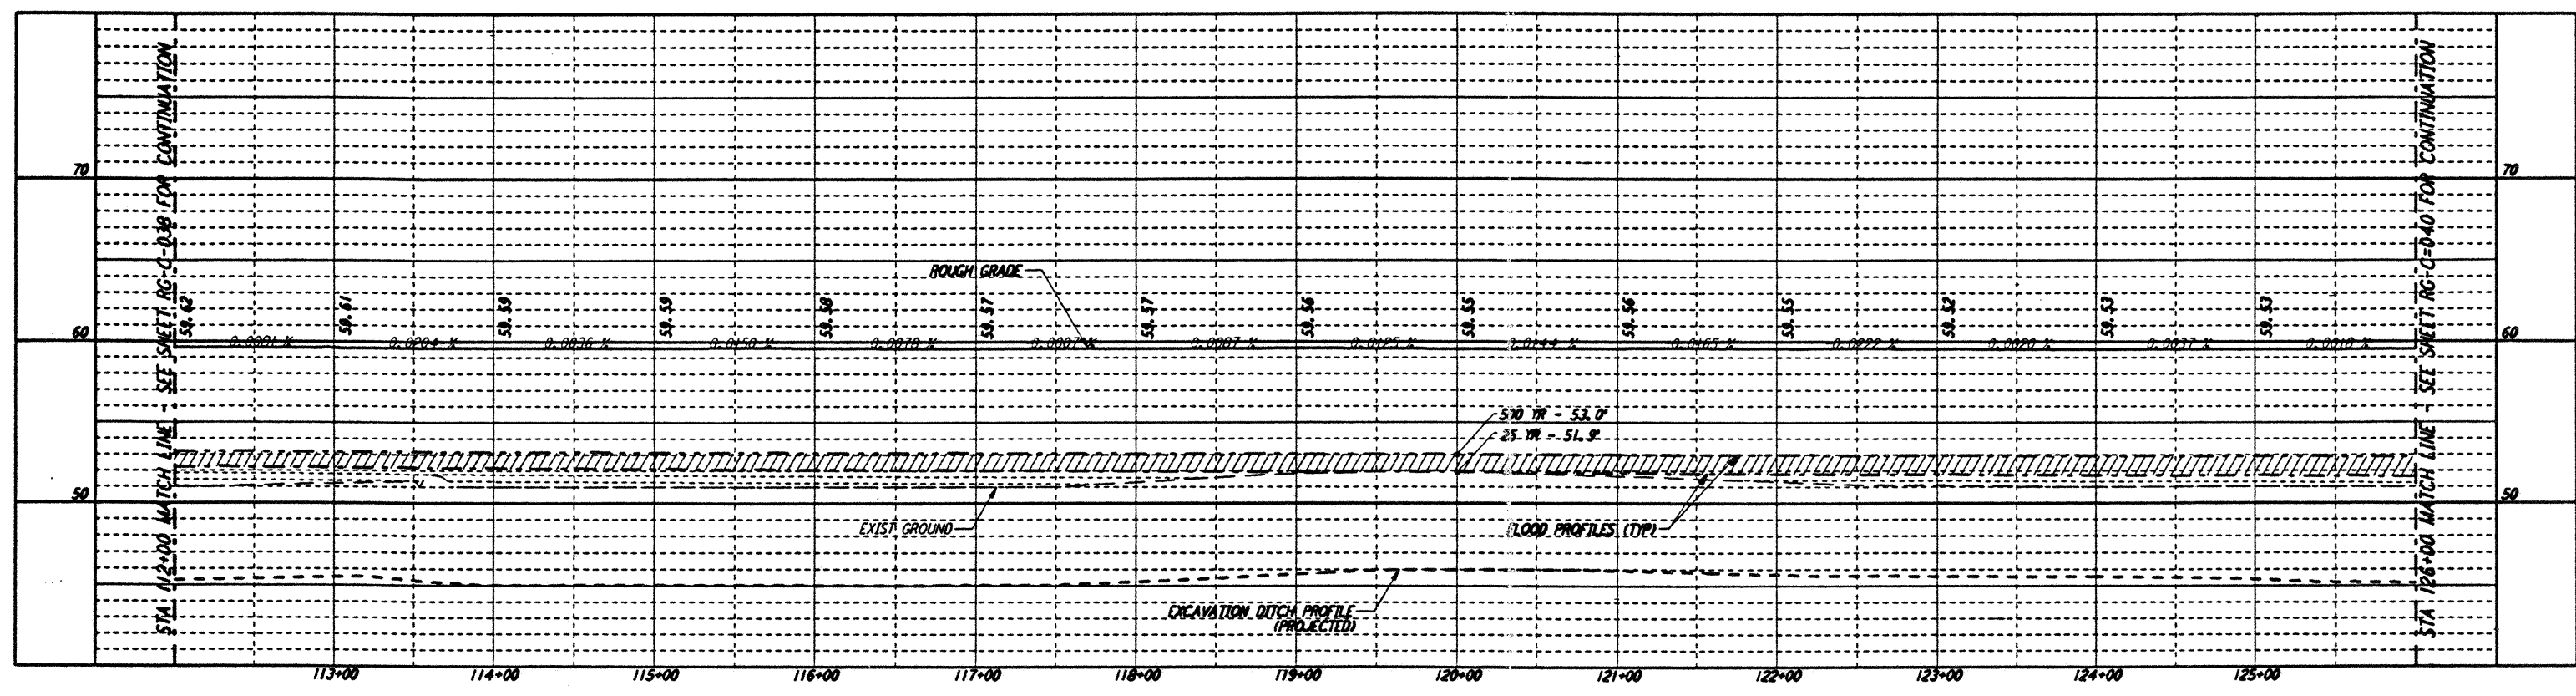

**PROFILE**  
 SCALES: HORIZ: 1" = 50'  
 VERT: 1" = 5'

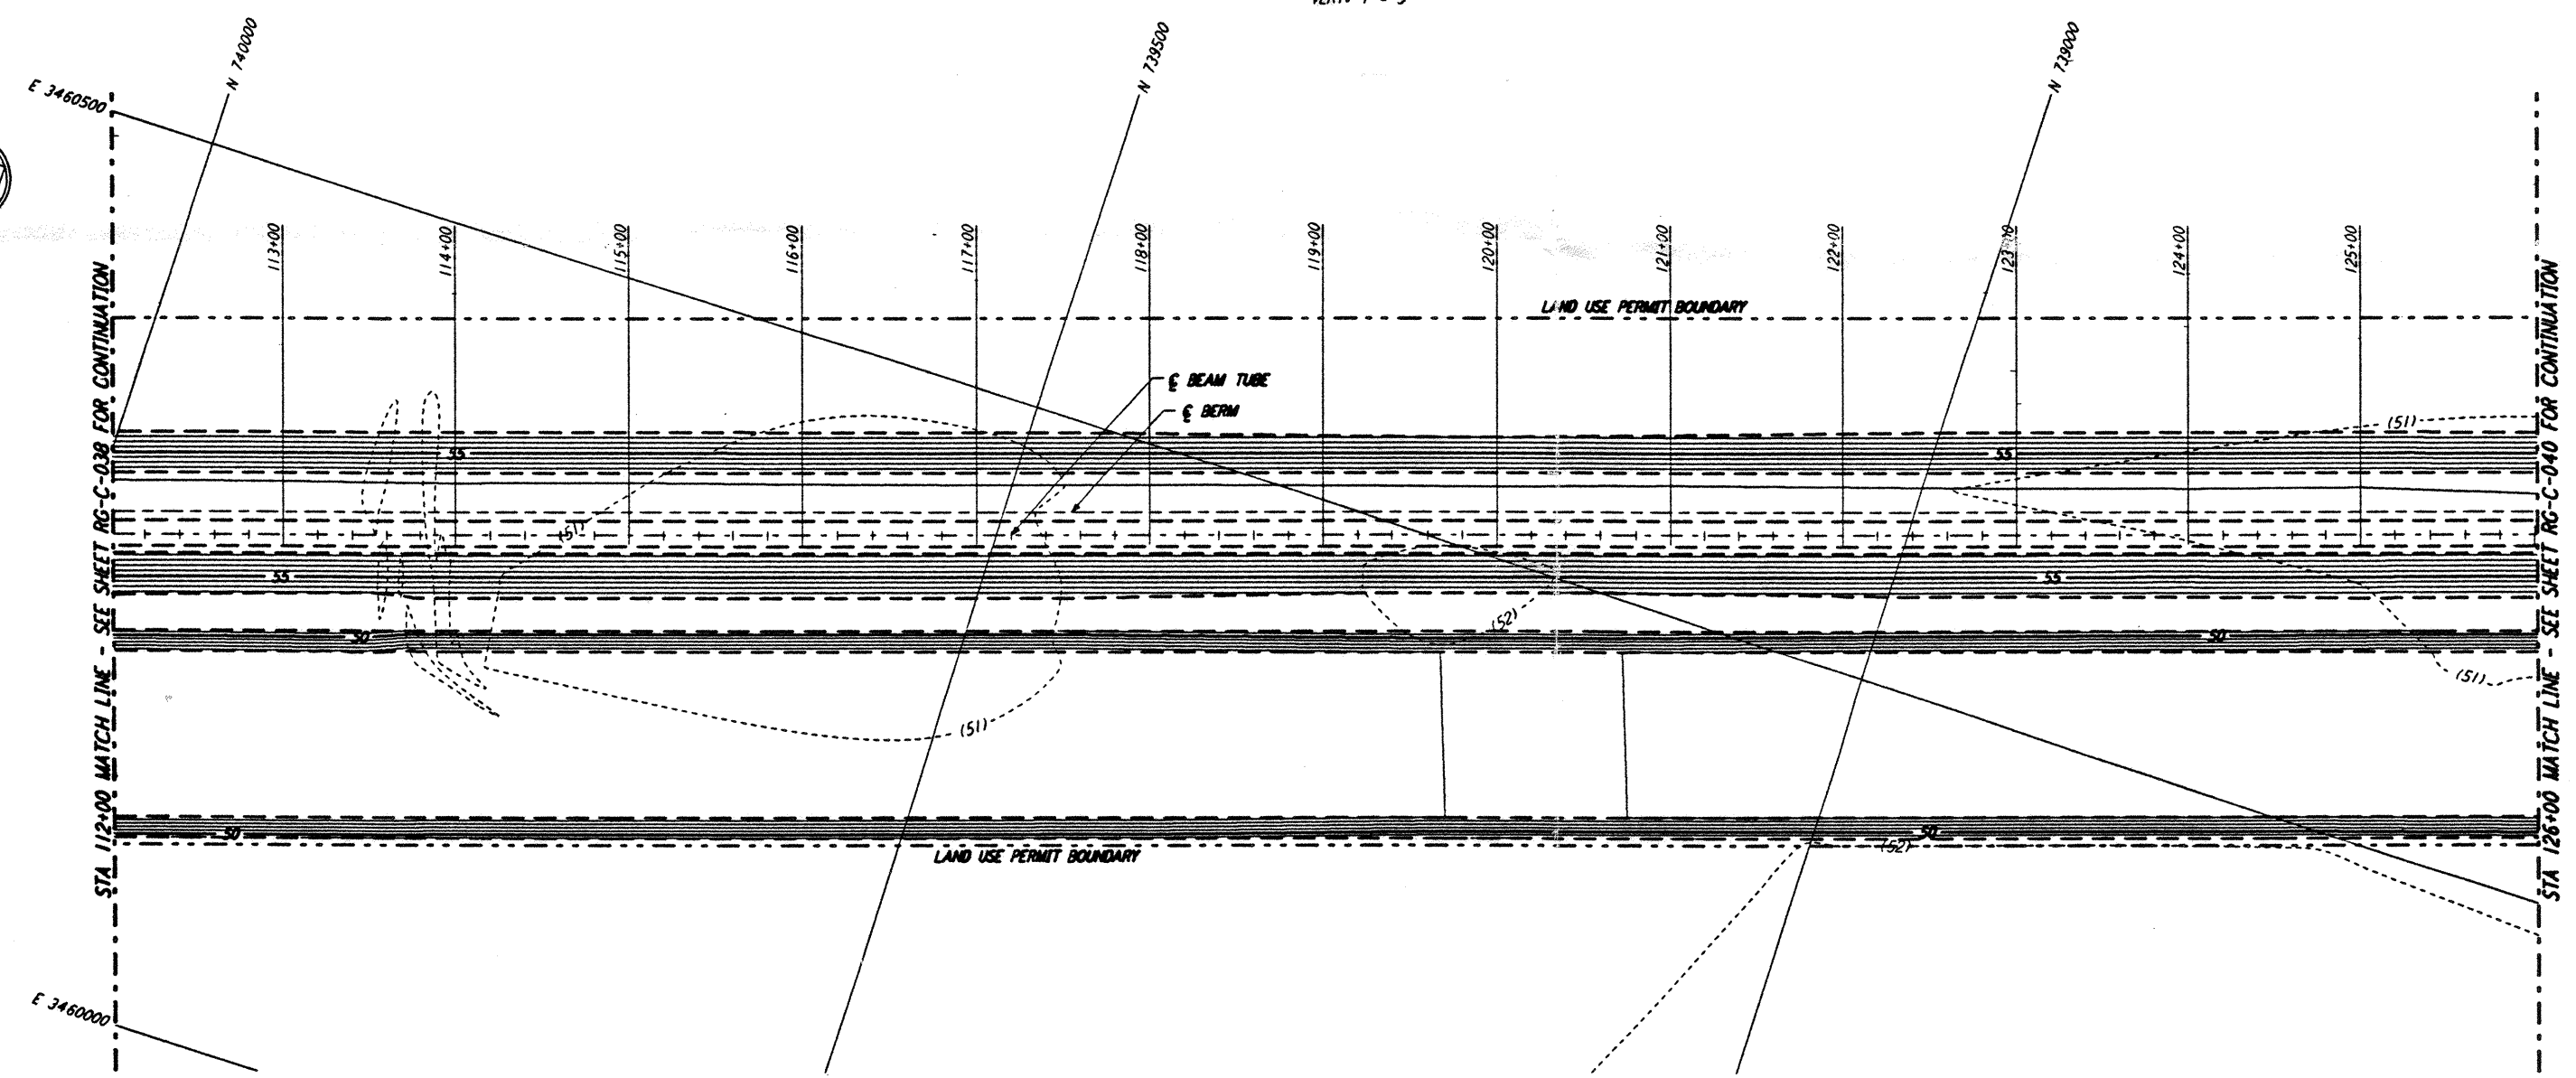

**PLAN**  
 SCALE: 1" = 50'

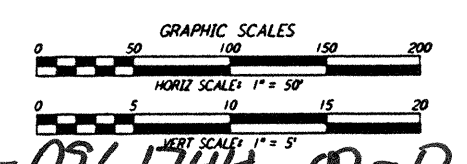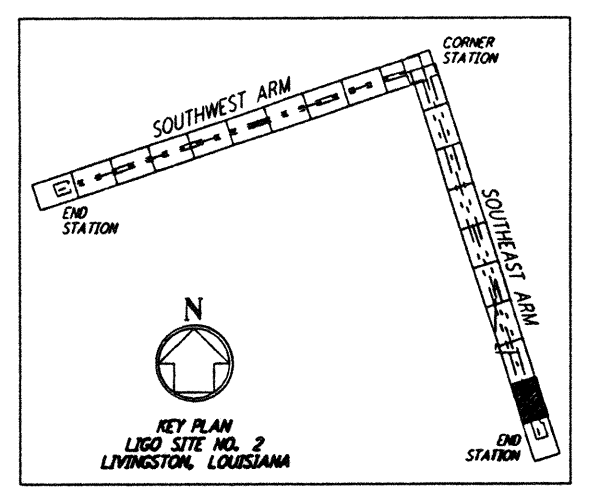

L160-0961744-00-0

| NO. | DATE | APRD BY | DESCRIPTION OF REVISION |
|-----|------|---------|-------------------------|
| 9   |      |         |                         |
| 8   |      |         |                         |
| 7   |      |         |                         |
| 6   |      |         |                         |
| 5   |      |         |                         |
| 4   |      |         |                         |
| 3   |      |         |                         |
| 2   |      |         |                         |
| 1   |      |         |                         |

| NO. | DATE    | APRD BY | ISSUED FOR     |
|-----|---------|---------|----------------|
| 1   | 8/28/95 | TGP     | ISSUED FOR BID |

|          |                     |
|----------|---------------------|
| DATE     | 8/11/95             |
| DRAWN    | WRB 8/95            |
| CHECKED  | MGP 8/28/95         |
| ENGINEER | [Signature] 8/28/95 |
| PROJ MGR | [Signature] 8/28/95 |

**PARSONS**  
 100 WEST WALNUT STREET  
 PASADENA, CALIFORNIA

**LIGO**  
 CALIFORNIA INSTITUTE OF TECHNOLOGY  
 MASSACHUSETTS INSTITUTE OF TECHNOLOGY

LASER INTERFEROMETER  
 GRAVITATIONAL-WAVE OBSERVATORY  
 ROUGH GRADING - LIVINGSTON, LA

|       |   |       |          |              |                |
|-------|---|-------|----------|--------------|----------------|
| TITLE | ROUGH GRADING SOUTHWEST ARM PLAN AND PROFILE STA 112+00 TO STA 126+00 | SCALE | AS NOTED | CHECKED      | PROJECT NUMBER |
|       |   |       |          | PPI50969     | 8094           |
|       |   |       |          | SHEET NUMBER | REVISION       |
|       |   |       |          | RG-C-039     |                |

not be reproduced, copied, loaned, exhibited, or used in any other way, except by written consent from PARSONS to the borrower.

This document and the design it covers are the property of PARSONS. They are loaned only with the borrower's expressed written agreement that they will

Fri Aug 25 14:24:23 1995 s3-v18b2 K:\PLOTS\QUEUES\18B2\CE039A.PR