




1 ELEVATION
1/8" = 1'-0"

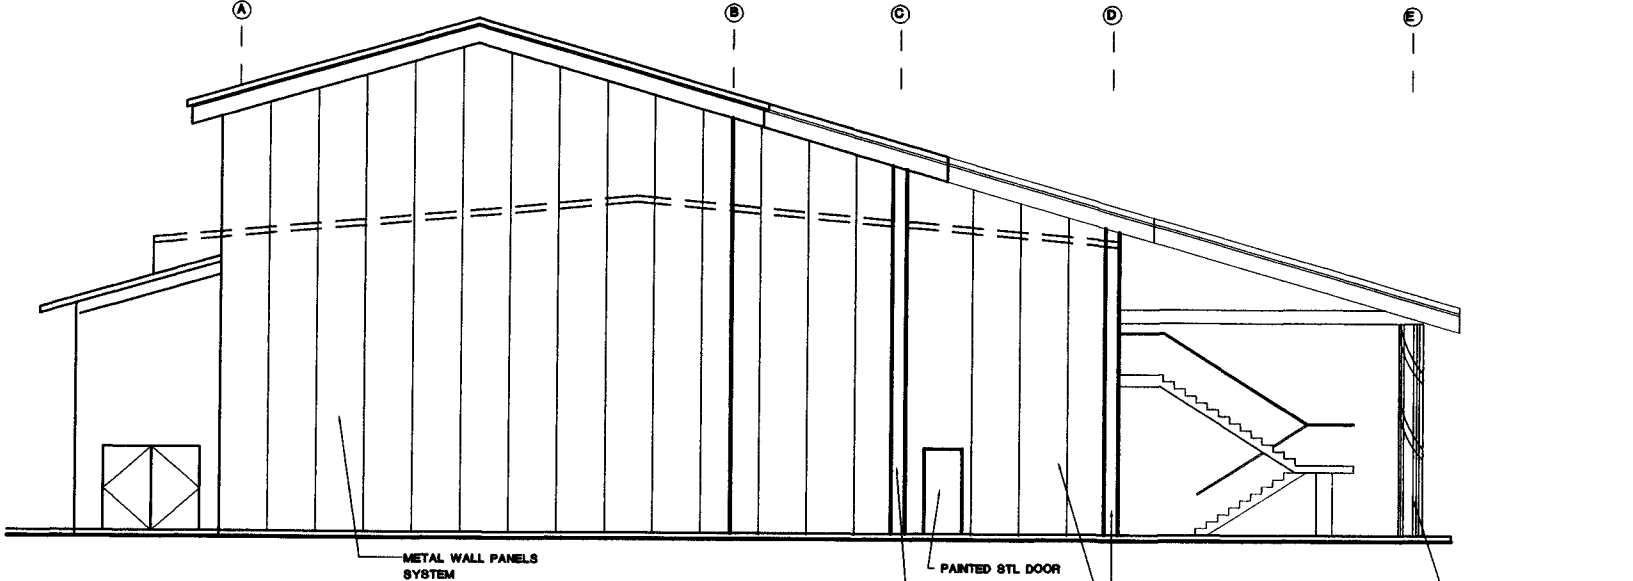

2 SIDE ELEVATION
1/8" = 1'-0"

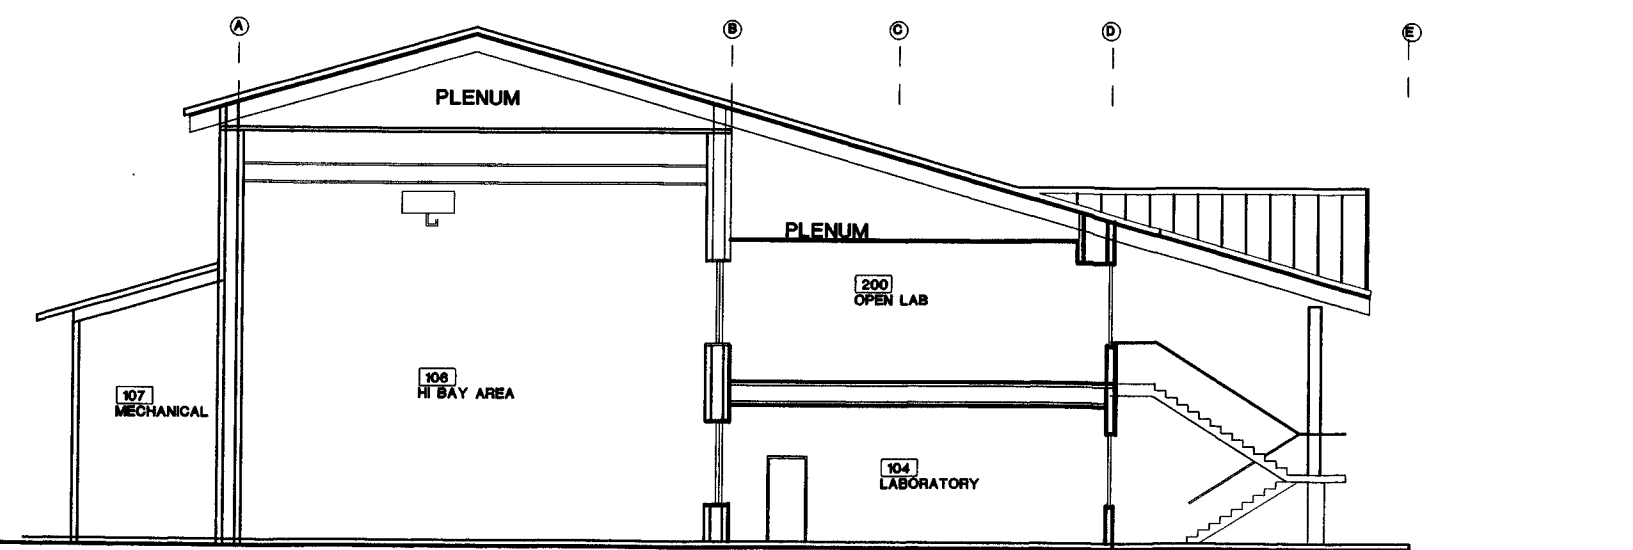

3 SECTION
1/8" = 1'-0"

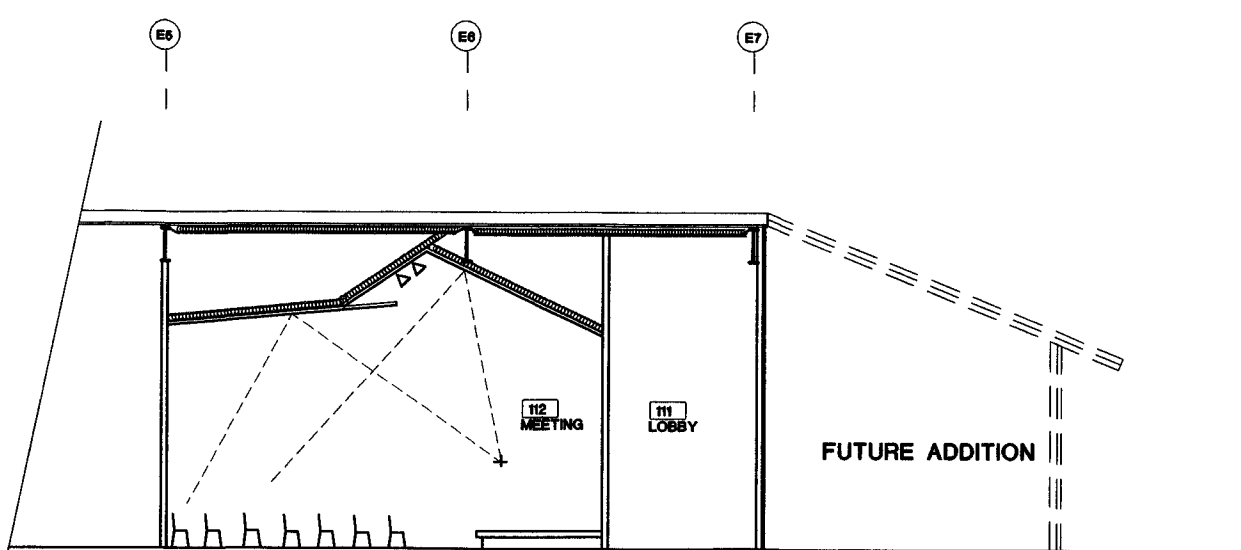

4 SECTION
1/8" = 1'-0"