

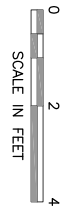


A
2394
EAST WALL ELEVATION
SCALE: 1/2" = 1'-0"

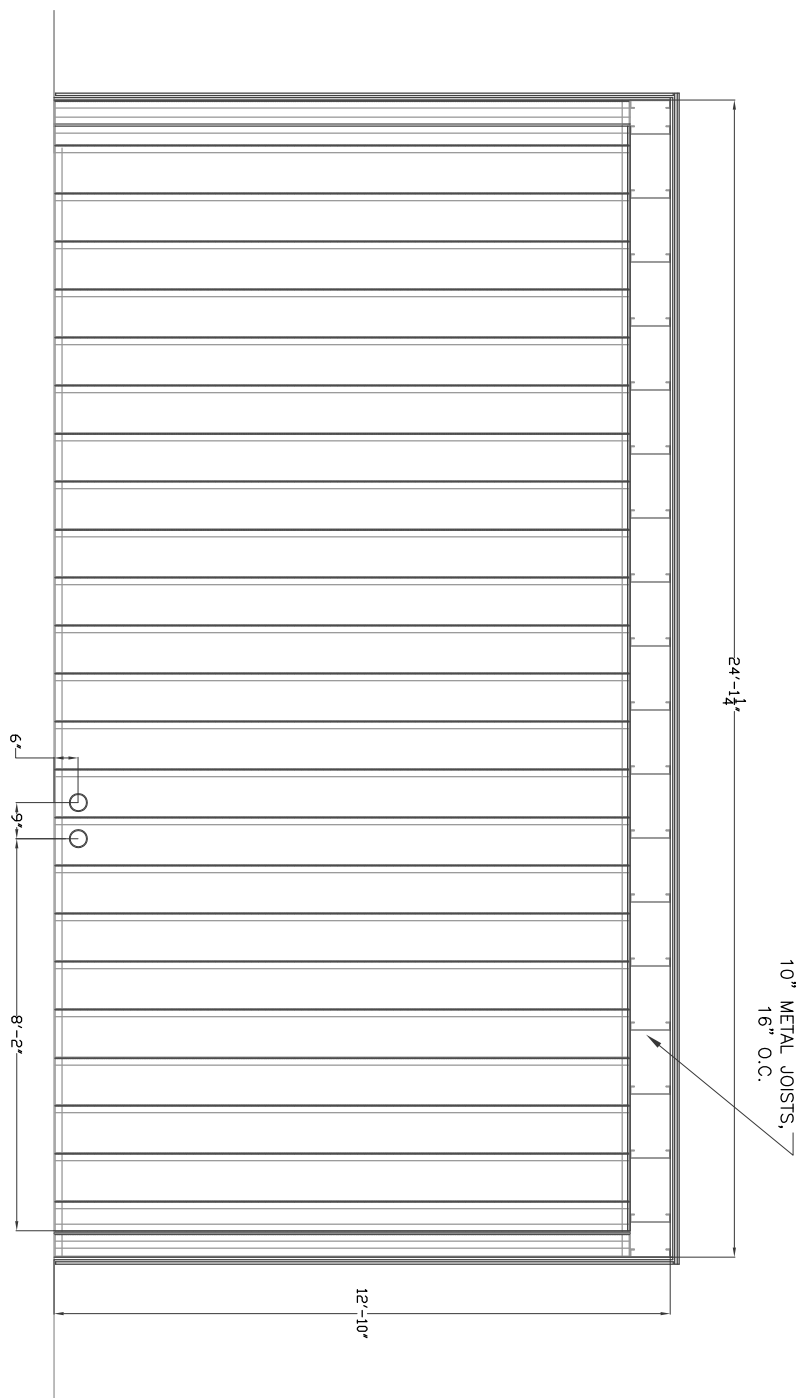


B
2394
SOUTH WALL ELEVATION
SCALE: 1/2" = 1'-0"

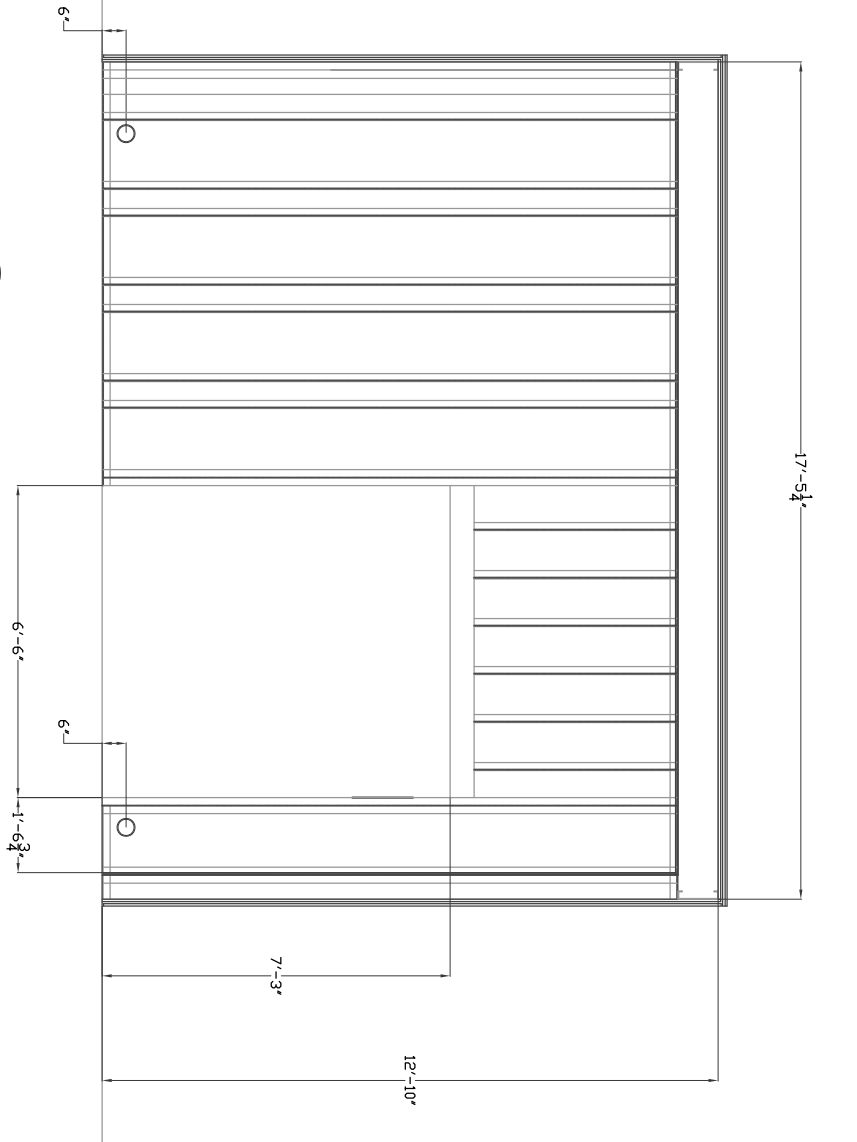

C
2394
WEST WALL ELEVATION
SCALE: 1/2" = 1'-0"

D
2394
NORTH WALL ELEVATION
SCALE: 1/2" = 1'-0"

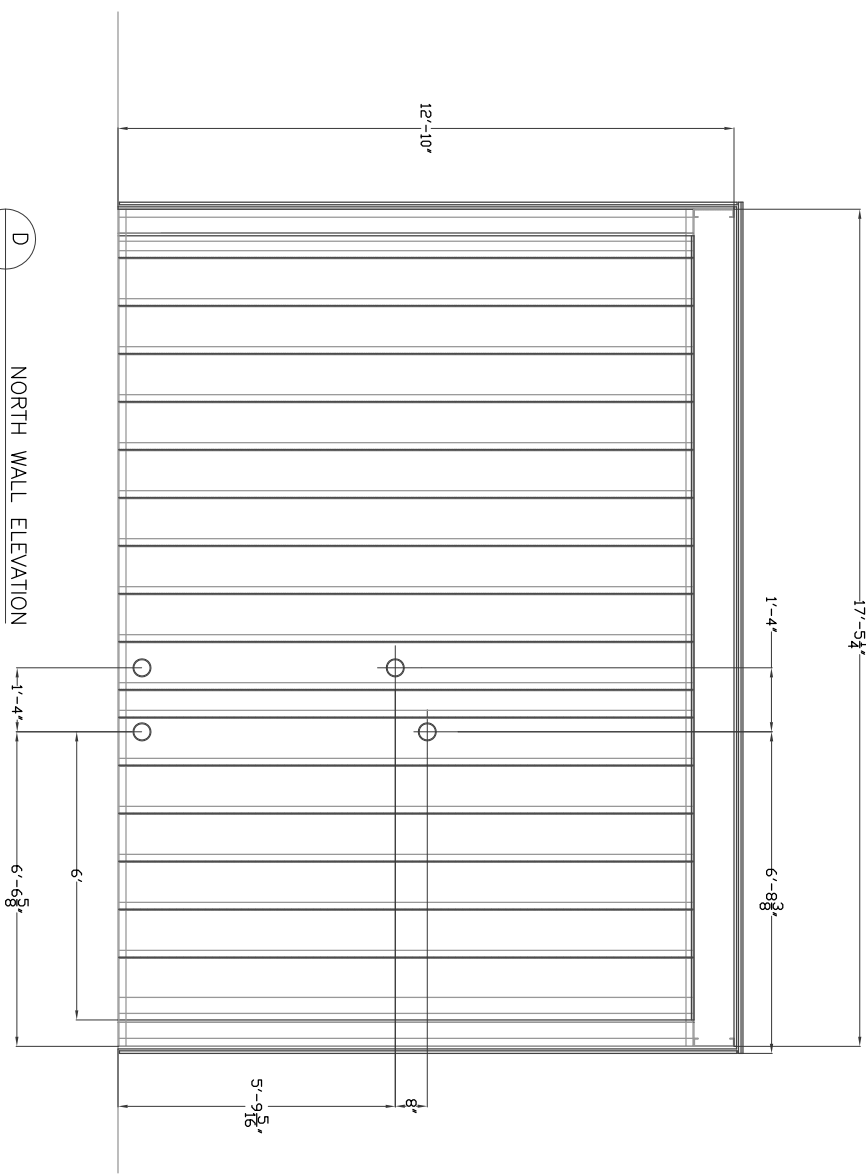

DRAWING: LIGO-D1002395

PRINTED BY: GI on 1/18/2011 5:27 PM

DRAWING NUMBER	2395
REV	v3

CALIFORNIA INSTITUTE OF TECHNOLOGY
LIGO LIVINGSTON OBSERVATORY
HIBBS ENGINEERING, INC.
KENNEWICK, WASHINGTON

L1 LASER AREA ENCLOSURE
FRAMING
ELEVATIONS

PROJECT NUMBER: 1036.01 CAD FILE: 1036L1

© 2010 Hibbs Engineering, Inc.

DRAWN BY: GLH
CHECKED BY:
DESIGN A/E DESIGN GM
HEI APPROVAL

REV No	DATE	BY	DESCRIPTION	APPROVED
v2	11/3/10	GLH	UPDATE DIMENSIONS	
v3	1/18/11	GLH	DELETE VENT FRAMING IN ELEVATION B	