




This document and the design it covers are the property of PARSONS. They are loaned only with the borrower's expressed written agreement that they will not be reproduced, copied, loaned, exhibited, or used in any other way, except by written consent from PARSONS to the borrower.

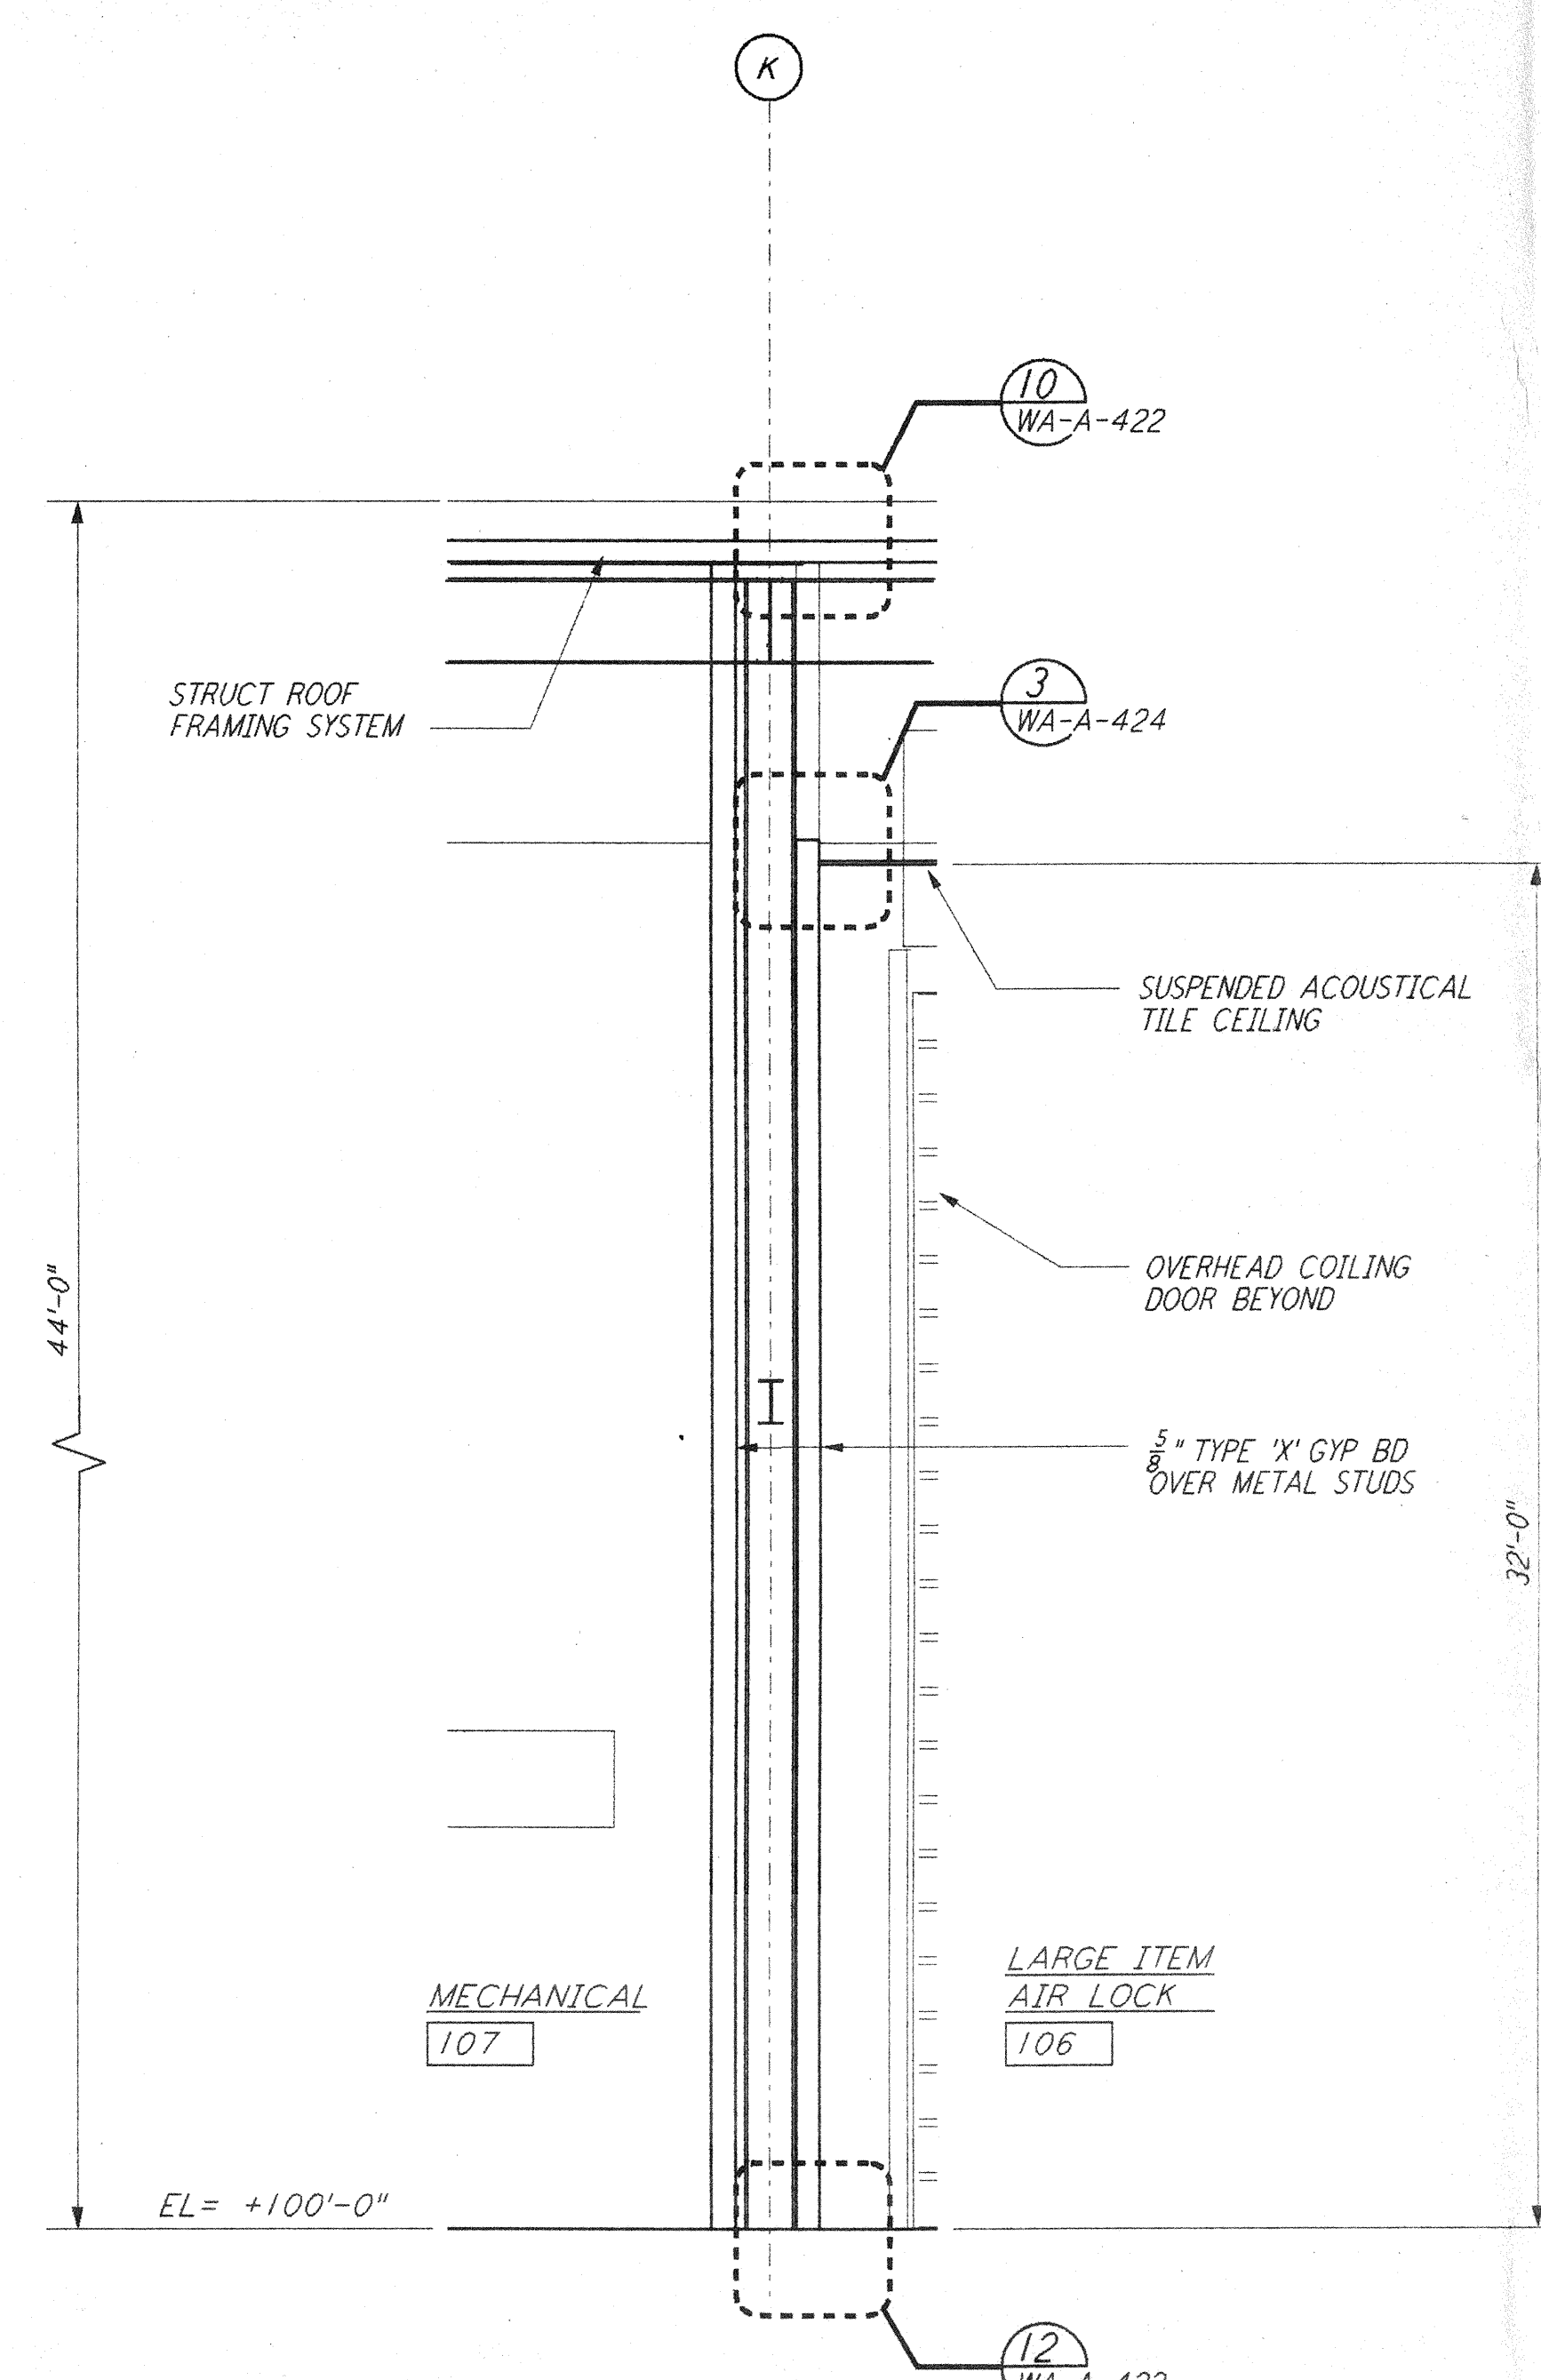


WALL SECTION
 $\frac{1}{4}'' = 1'-0''$ REF: WA-A-163, WA-A-553

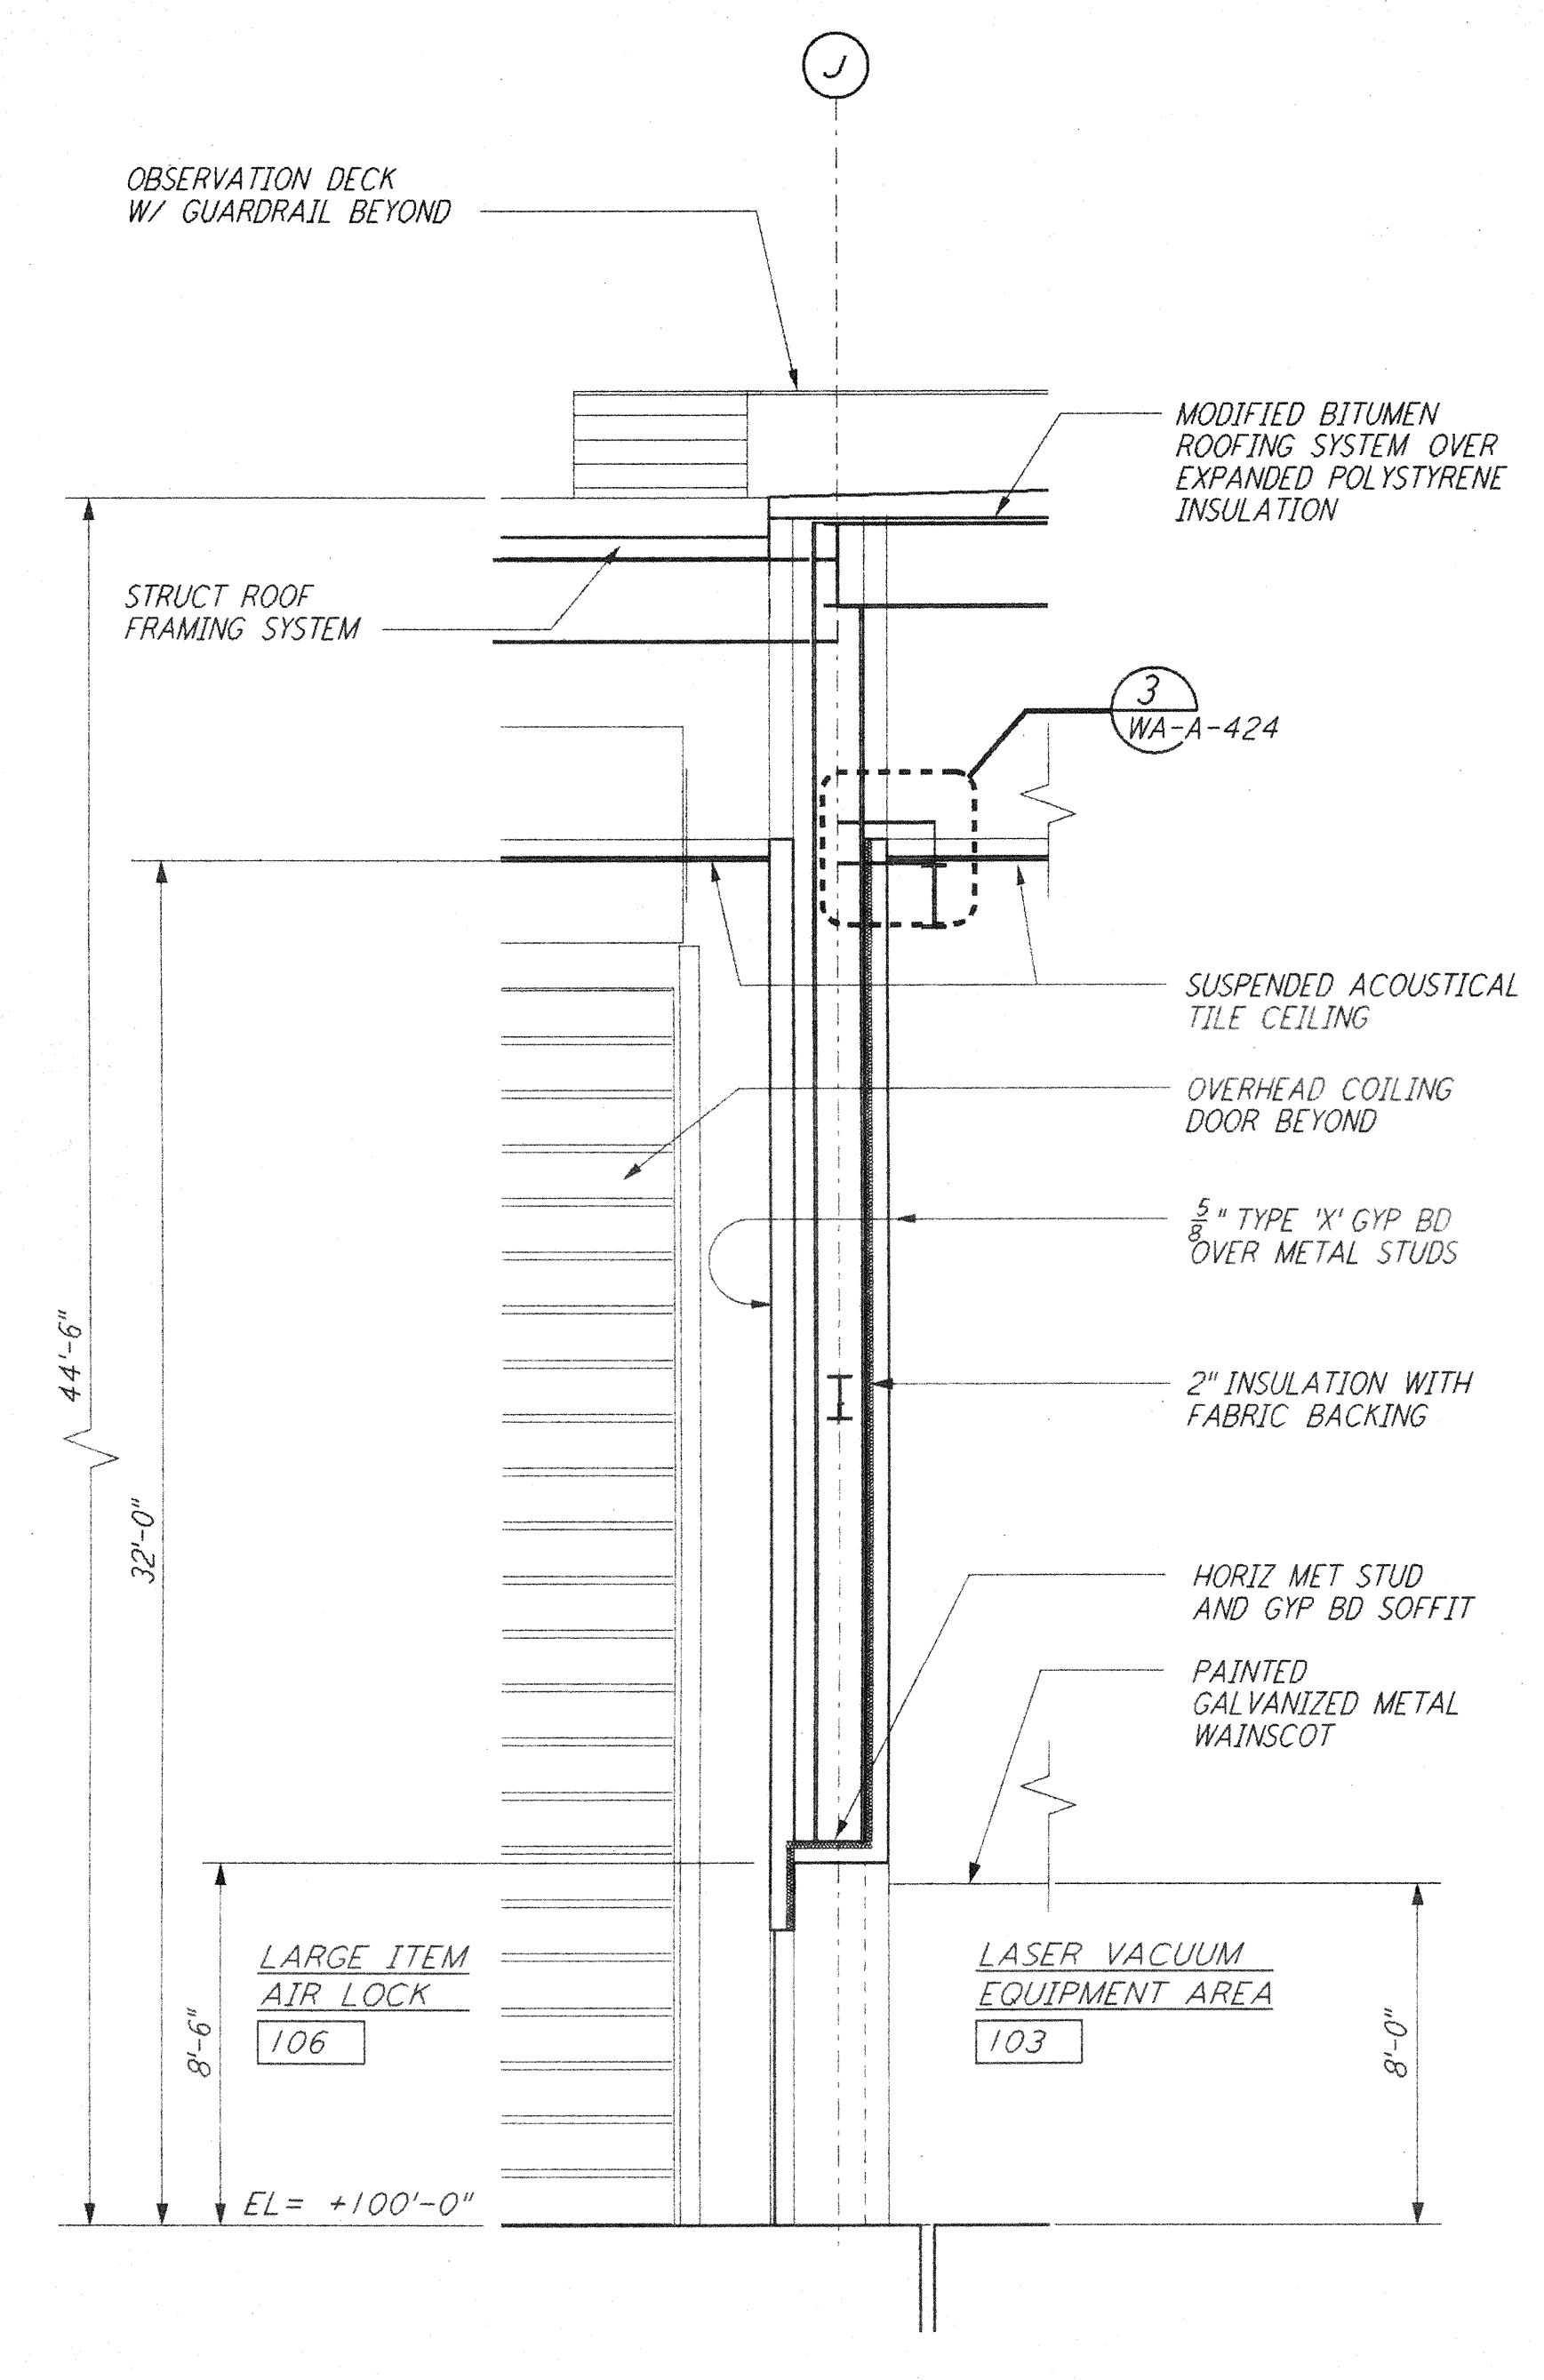


WALL SECTION
 $\frac{1}{4}'' = 1'-0''$ REF: WA-A-163, WA-A-553

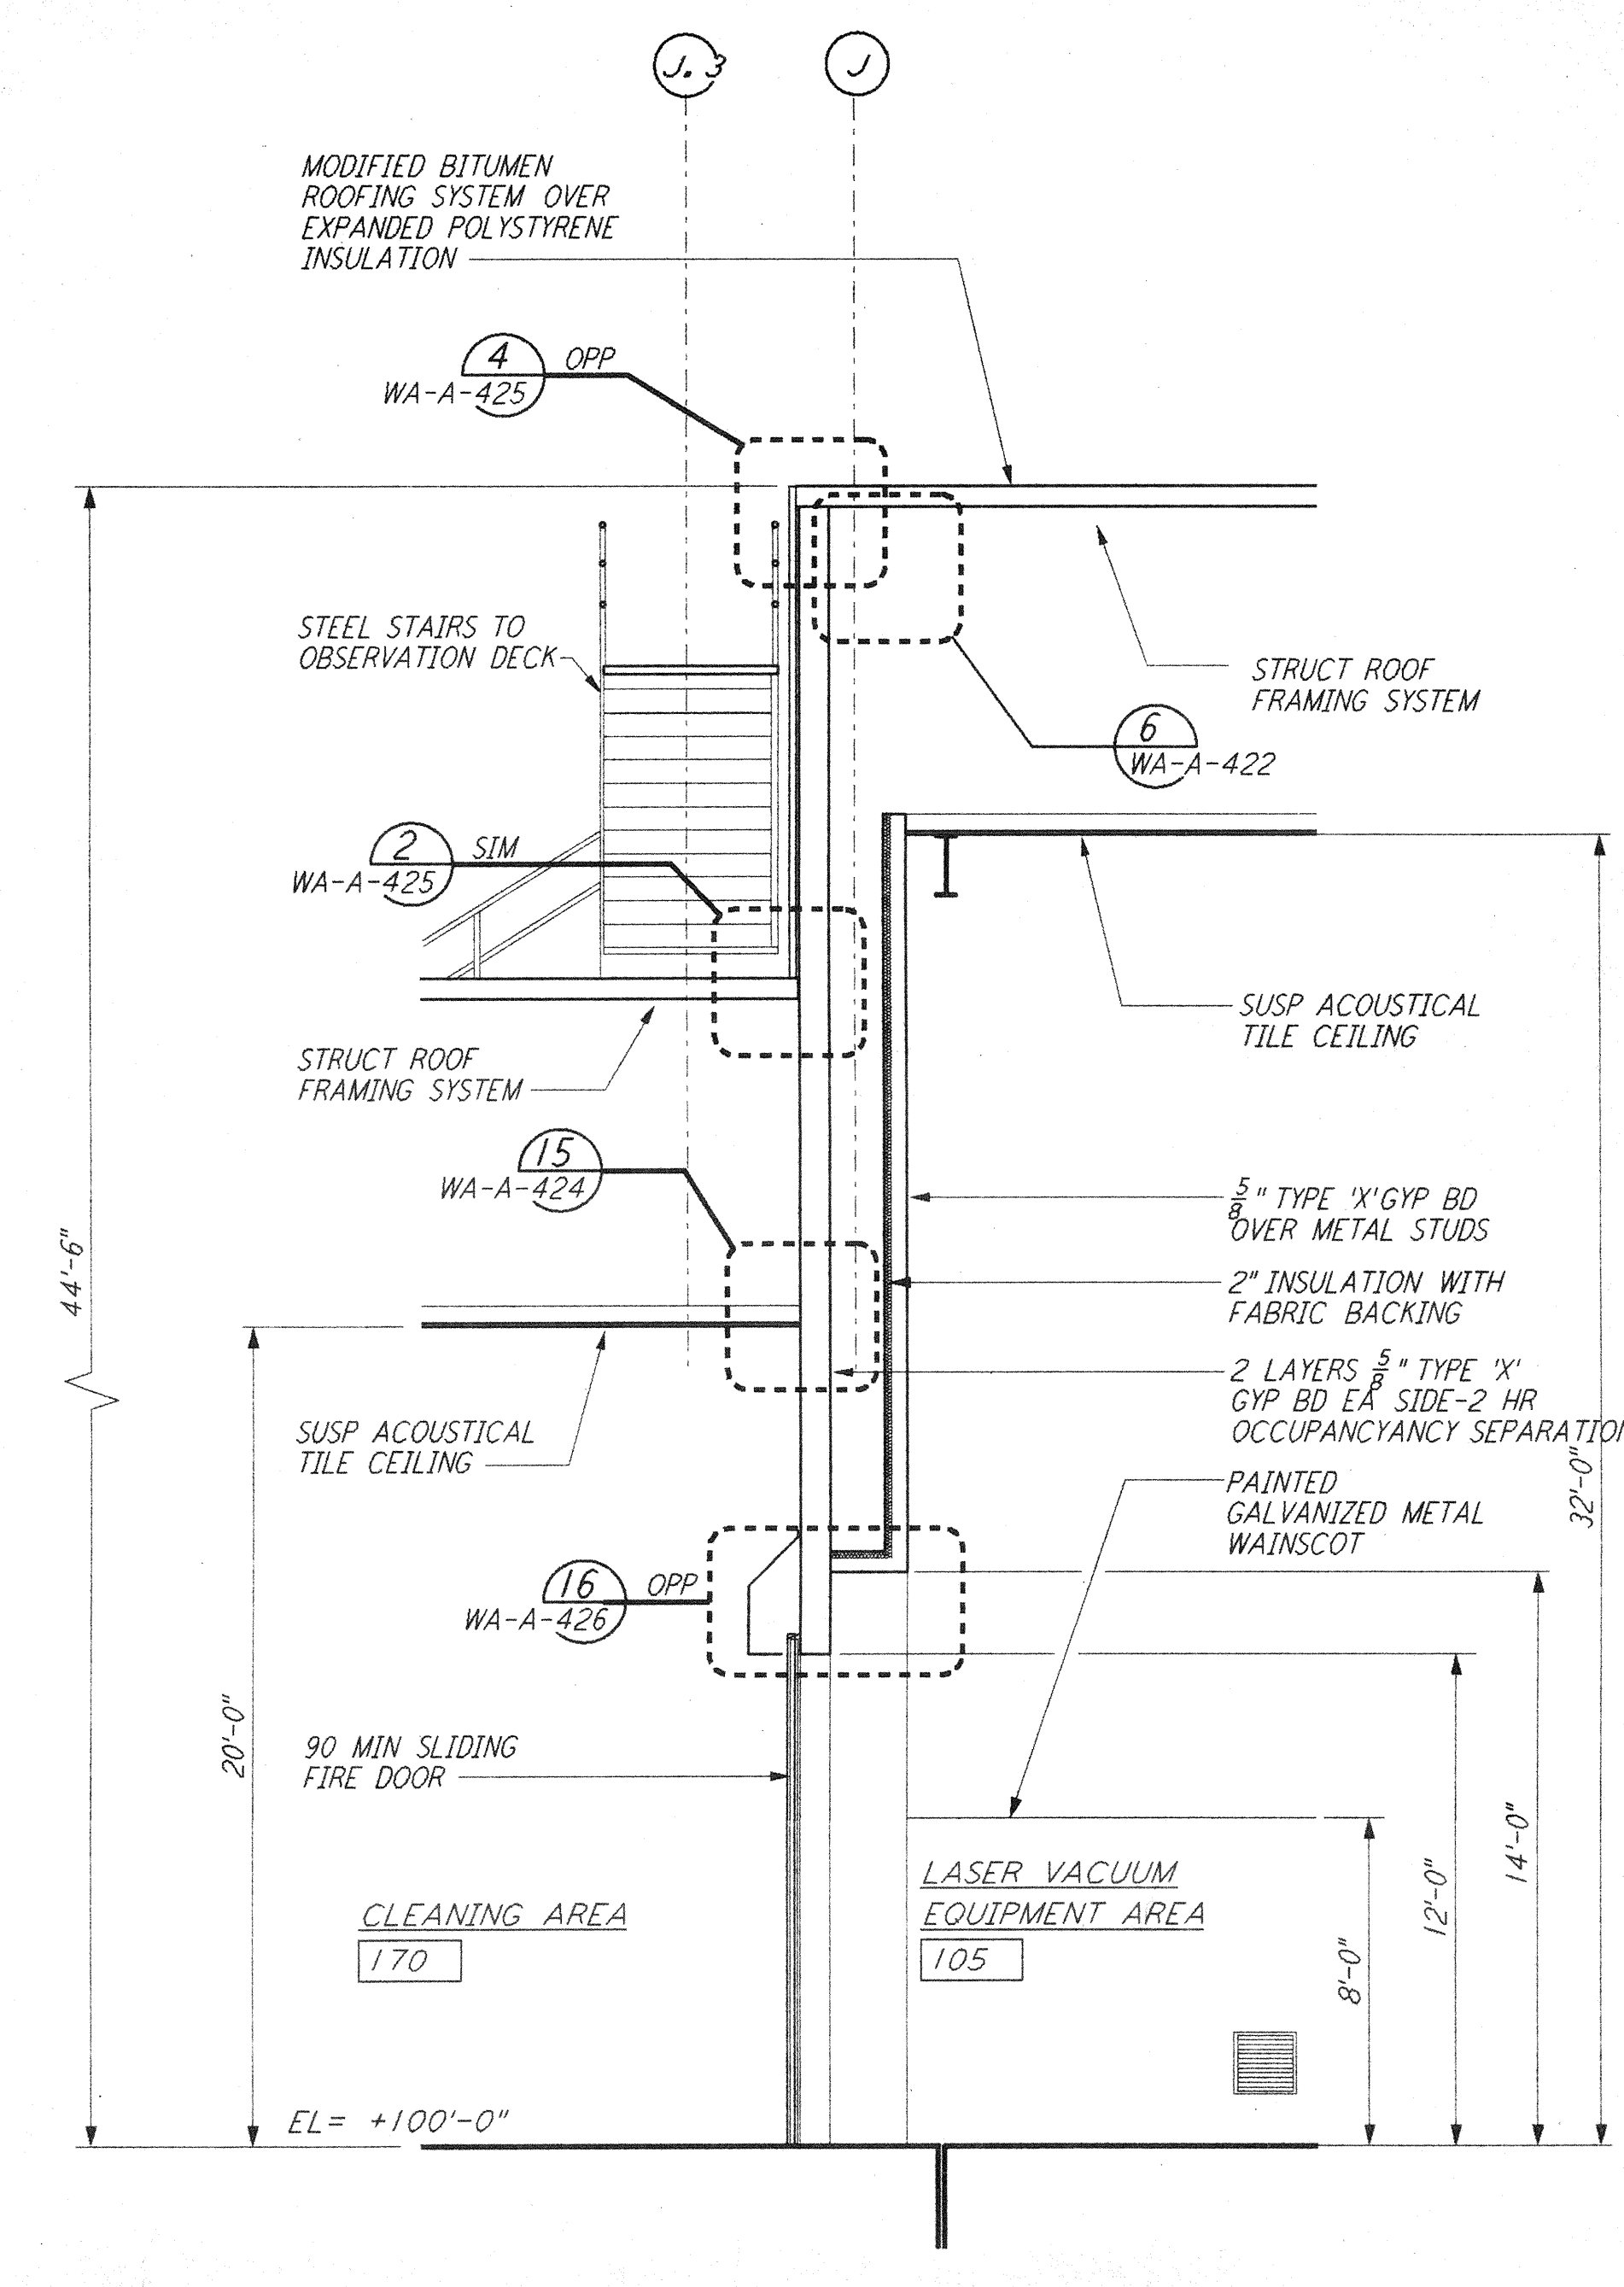


WALL SECTION
 $\frac{1}{4}'' = 1'-0''$ REF: WA-A-163, WA-A-553

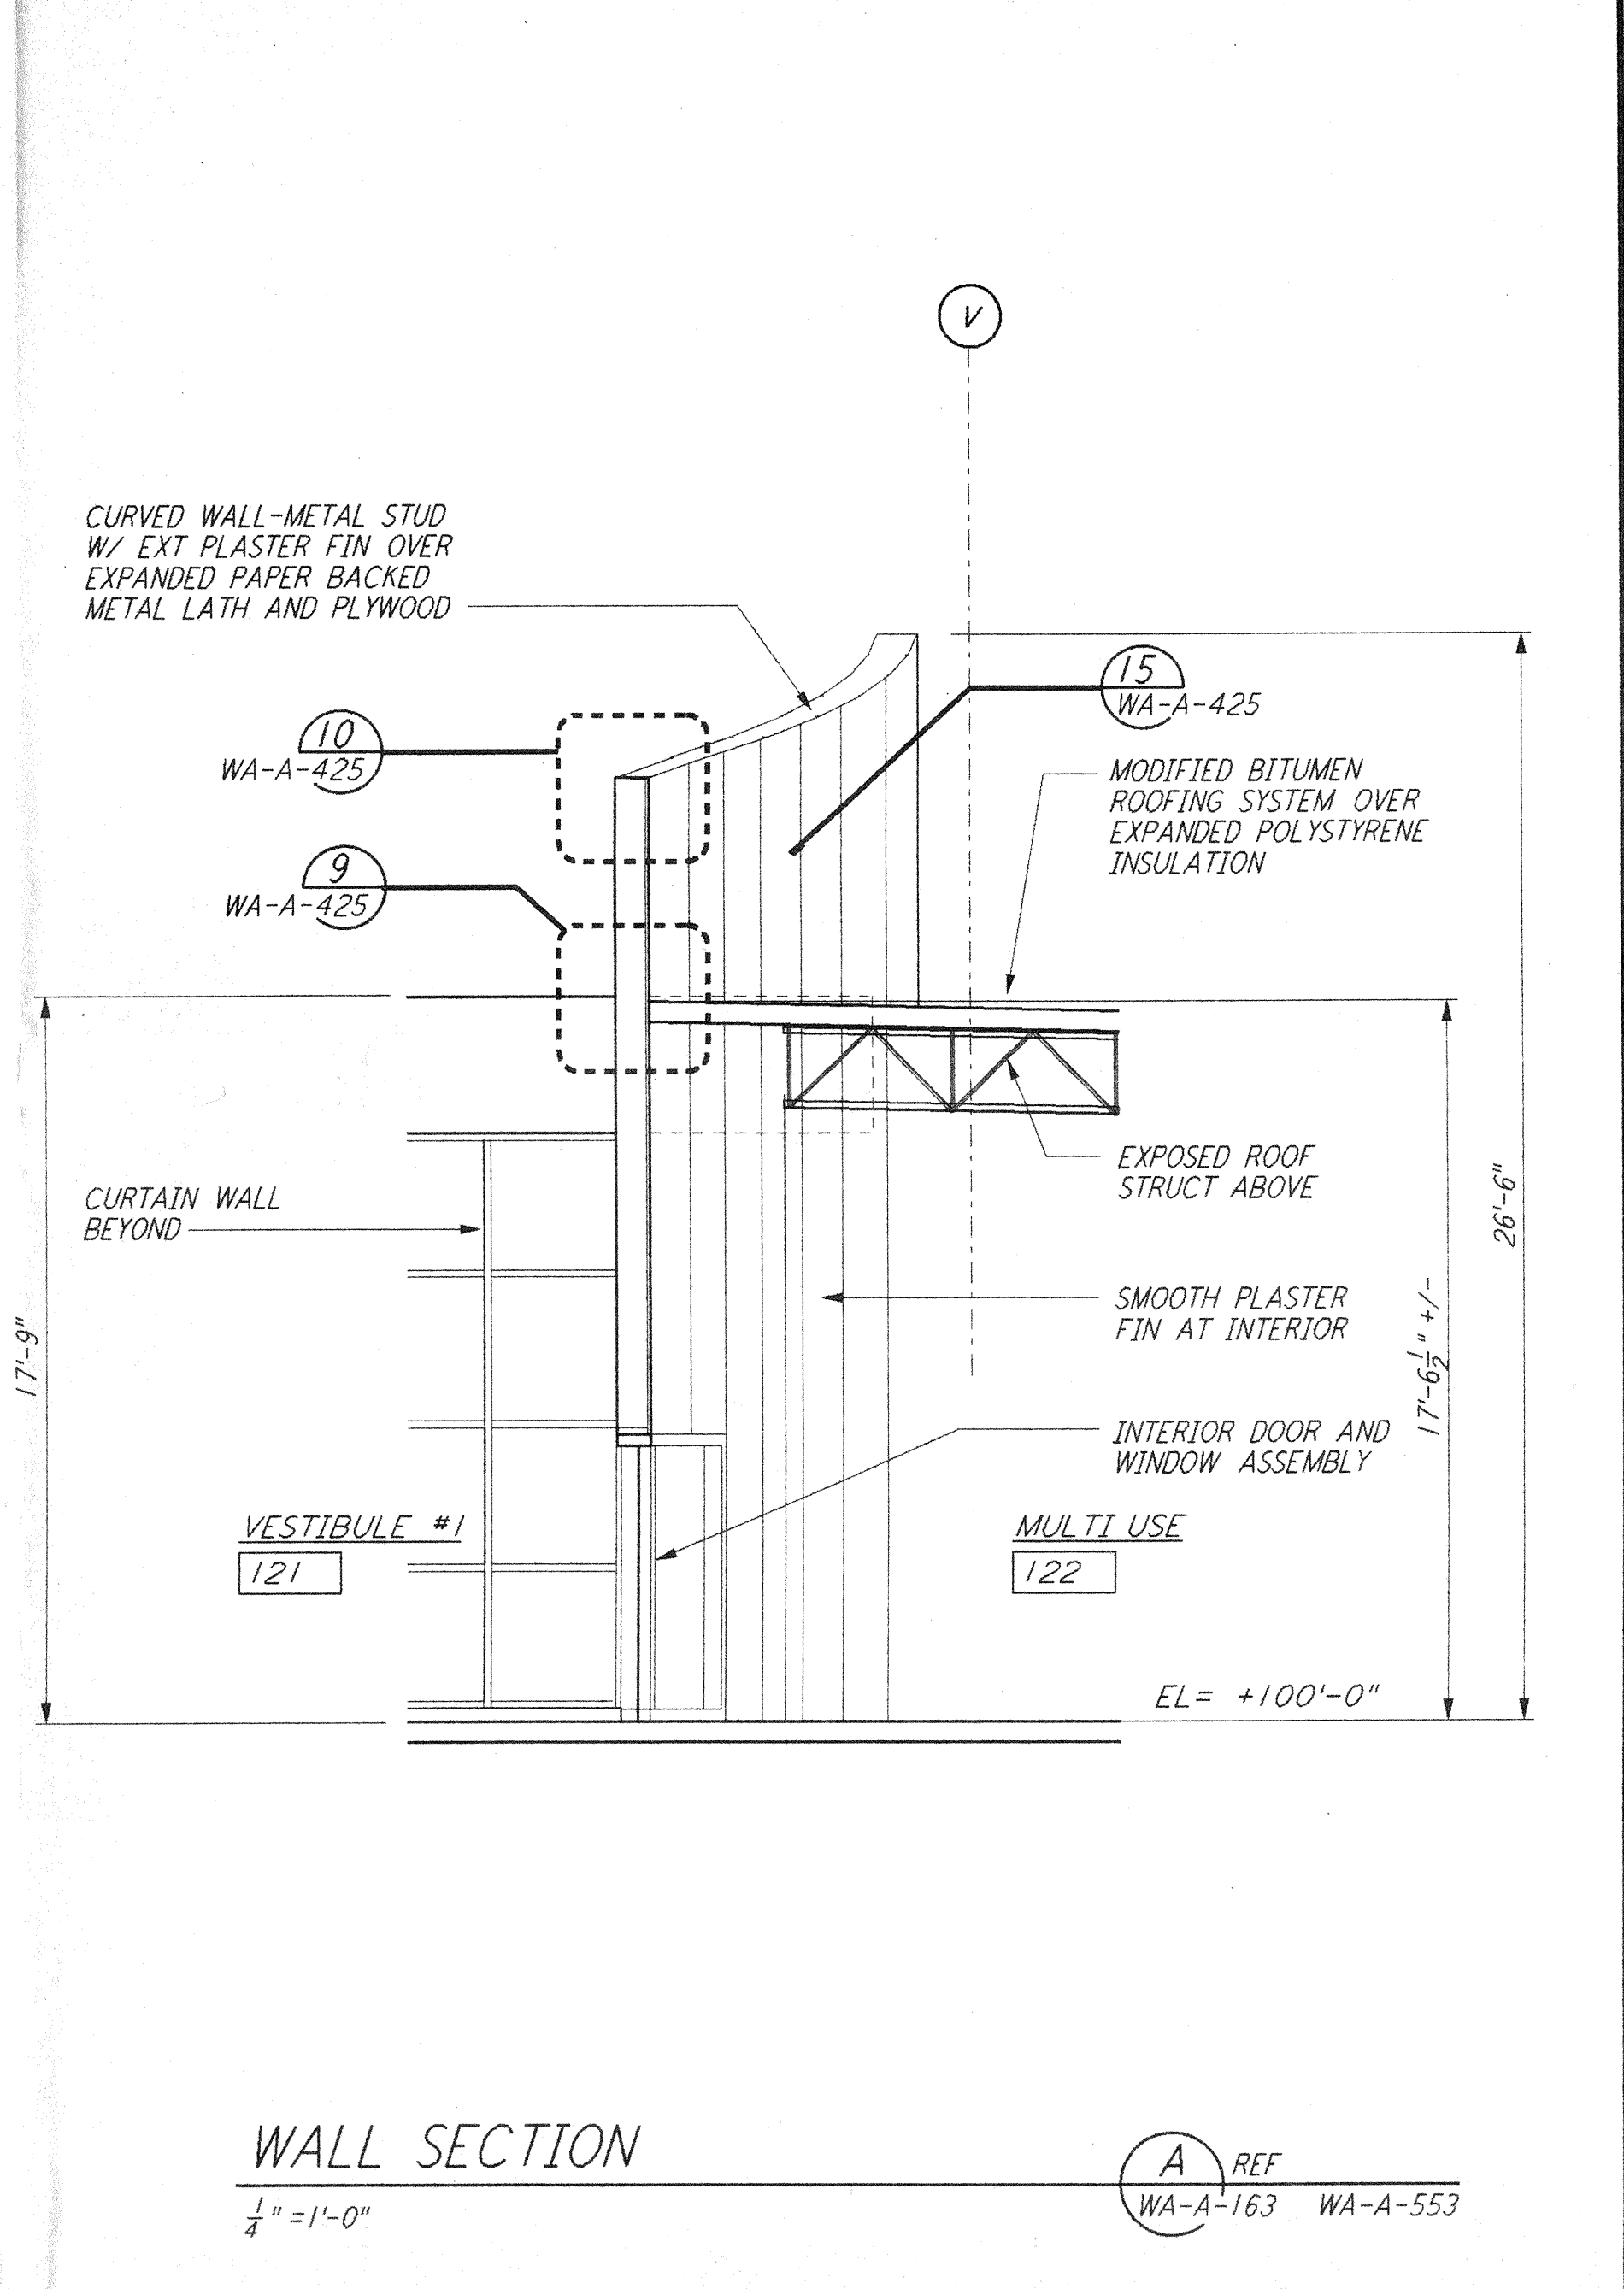


WALL SECTION
 $\frac{1}{4}'' = 1'-0''$ REF: WA-A-163, WA-A-553

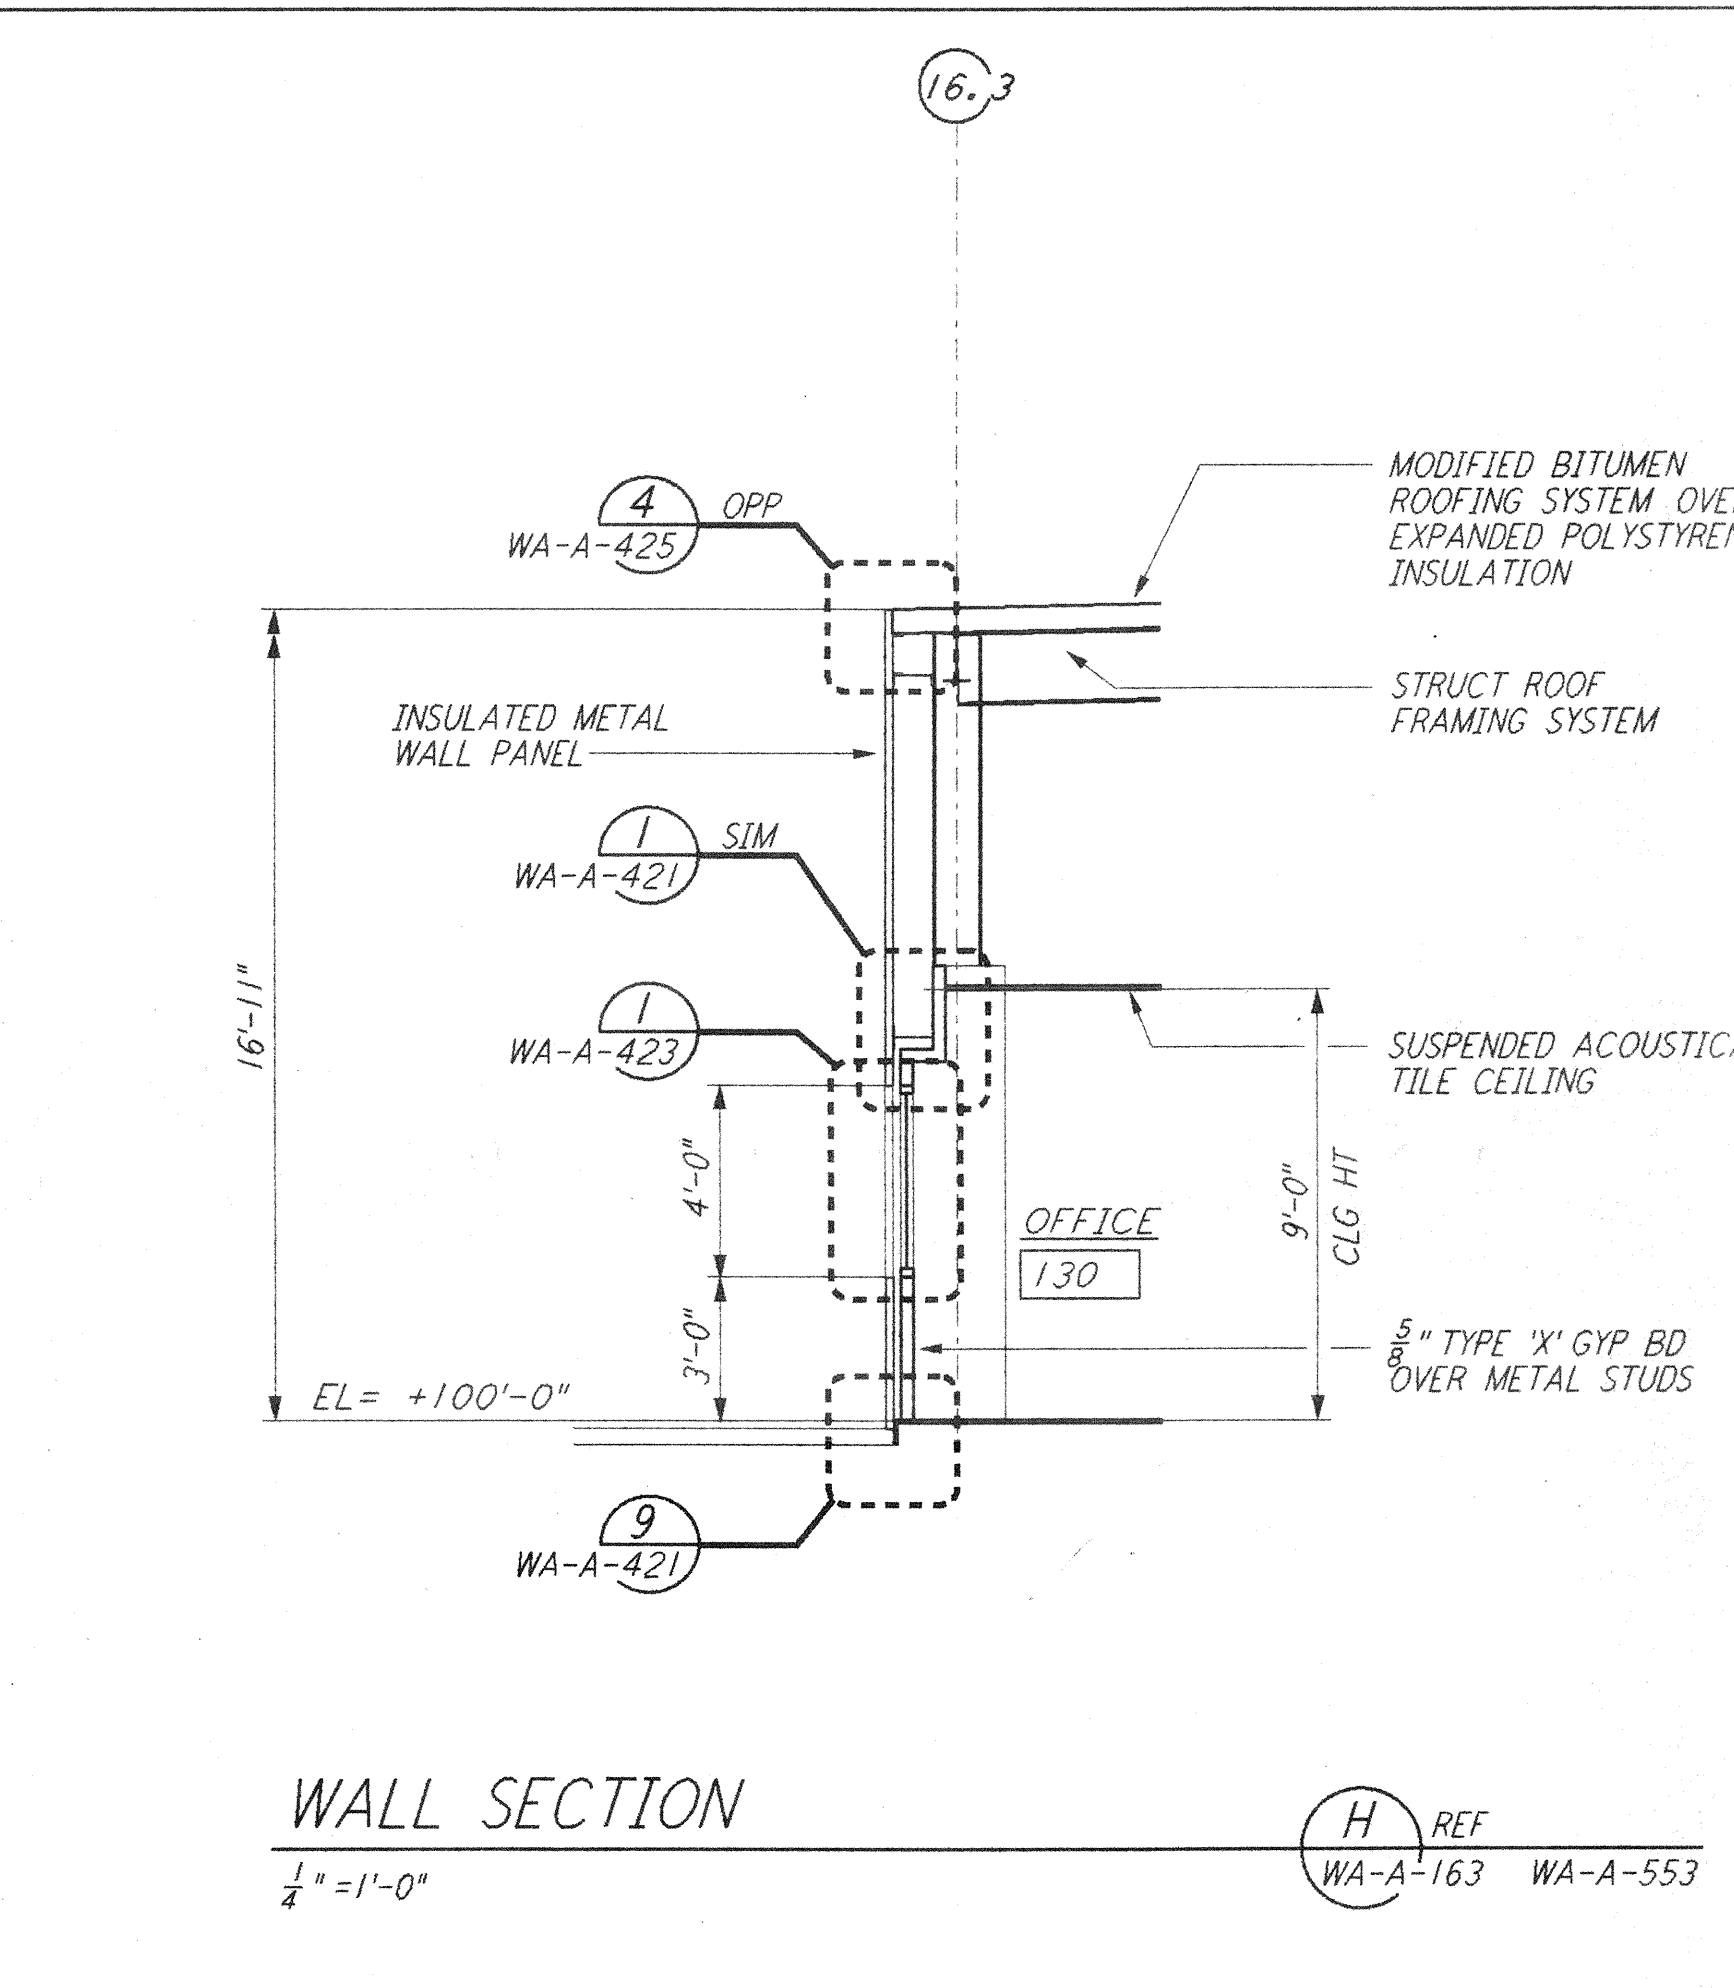


WALL SECTION
 $\frac{1}{4}'' = 1'-0''$ REF: WA-A-163, WA-A-553

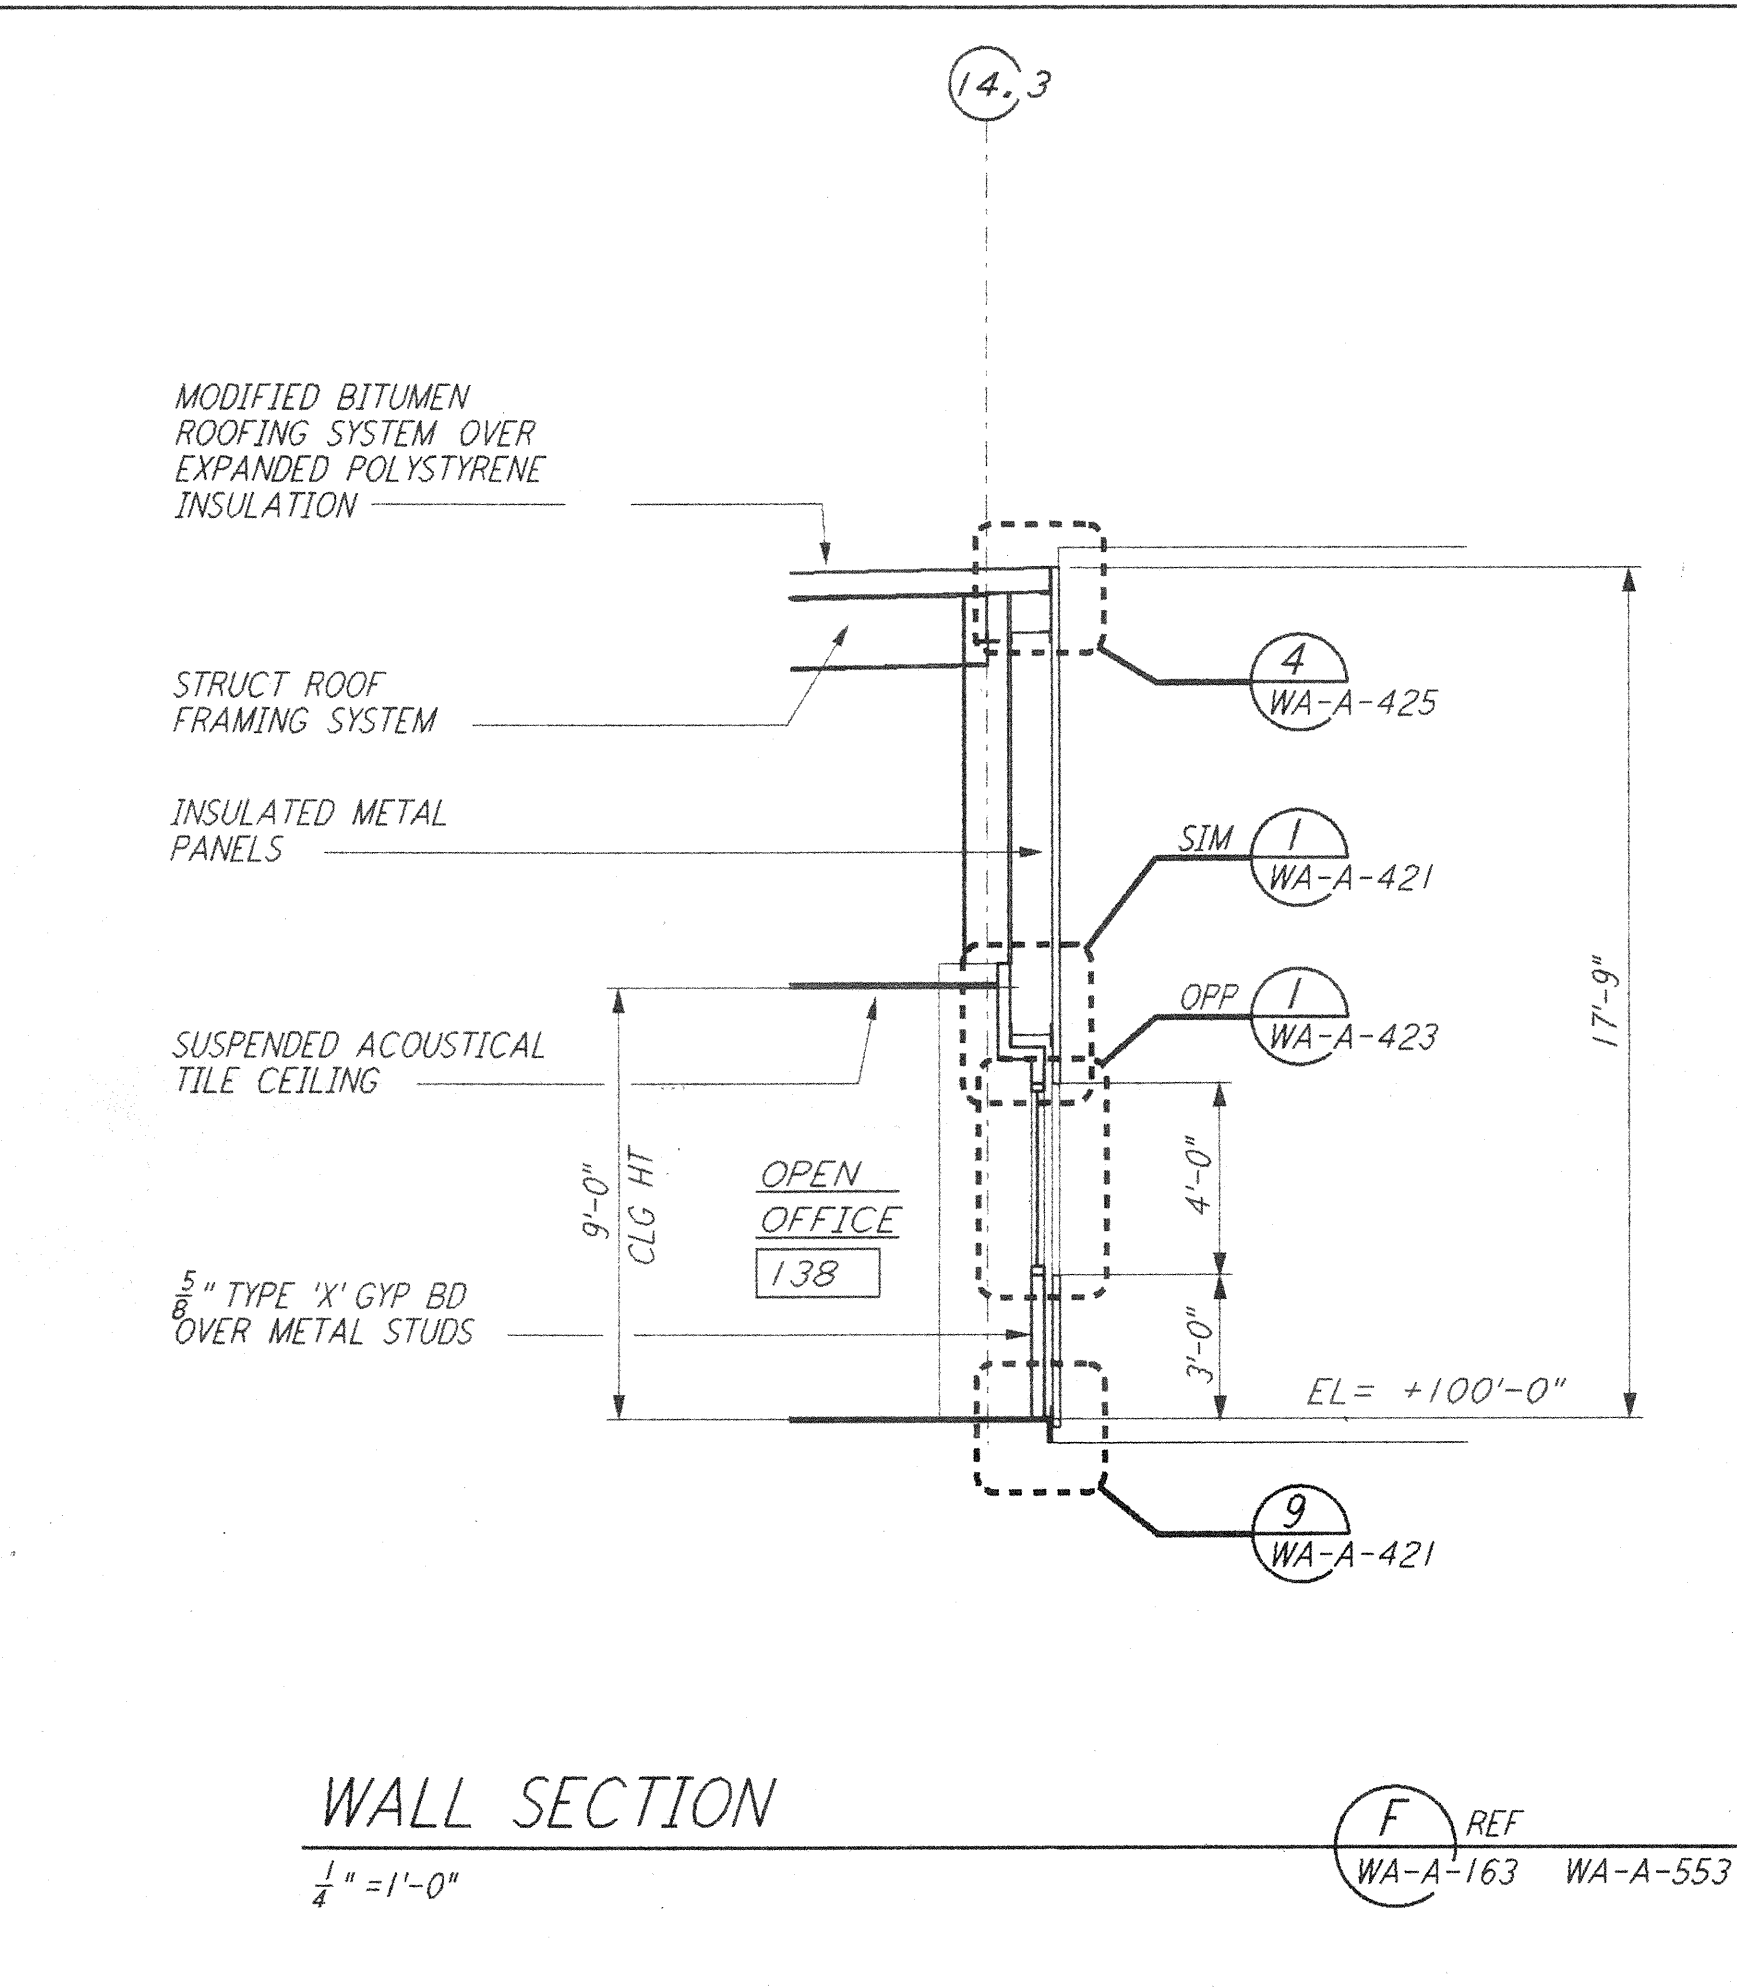


WALL SECTION
 $\frac{1}{4}'' = 1'-0''$ REF: WA-A-163, WA-A-553

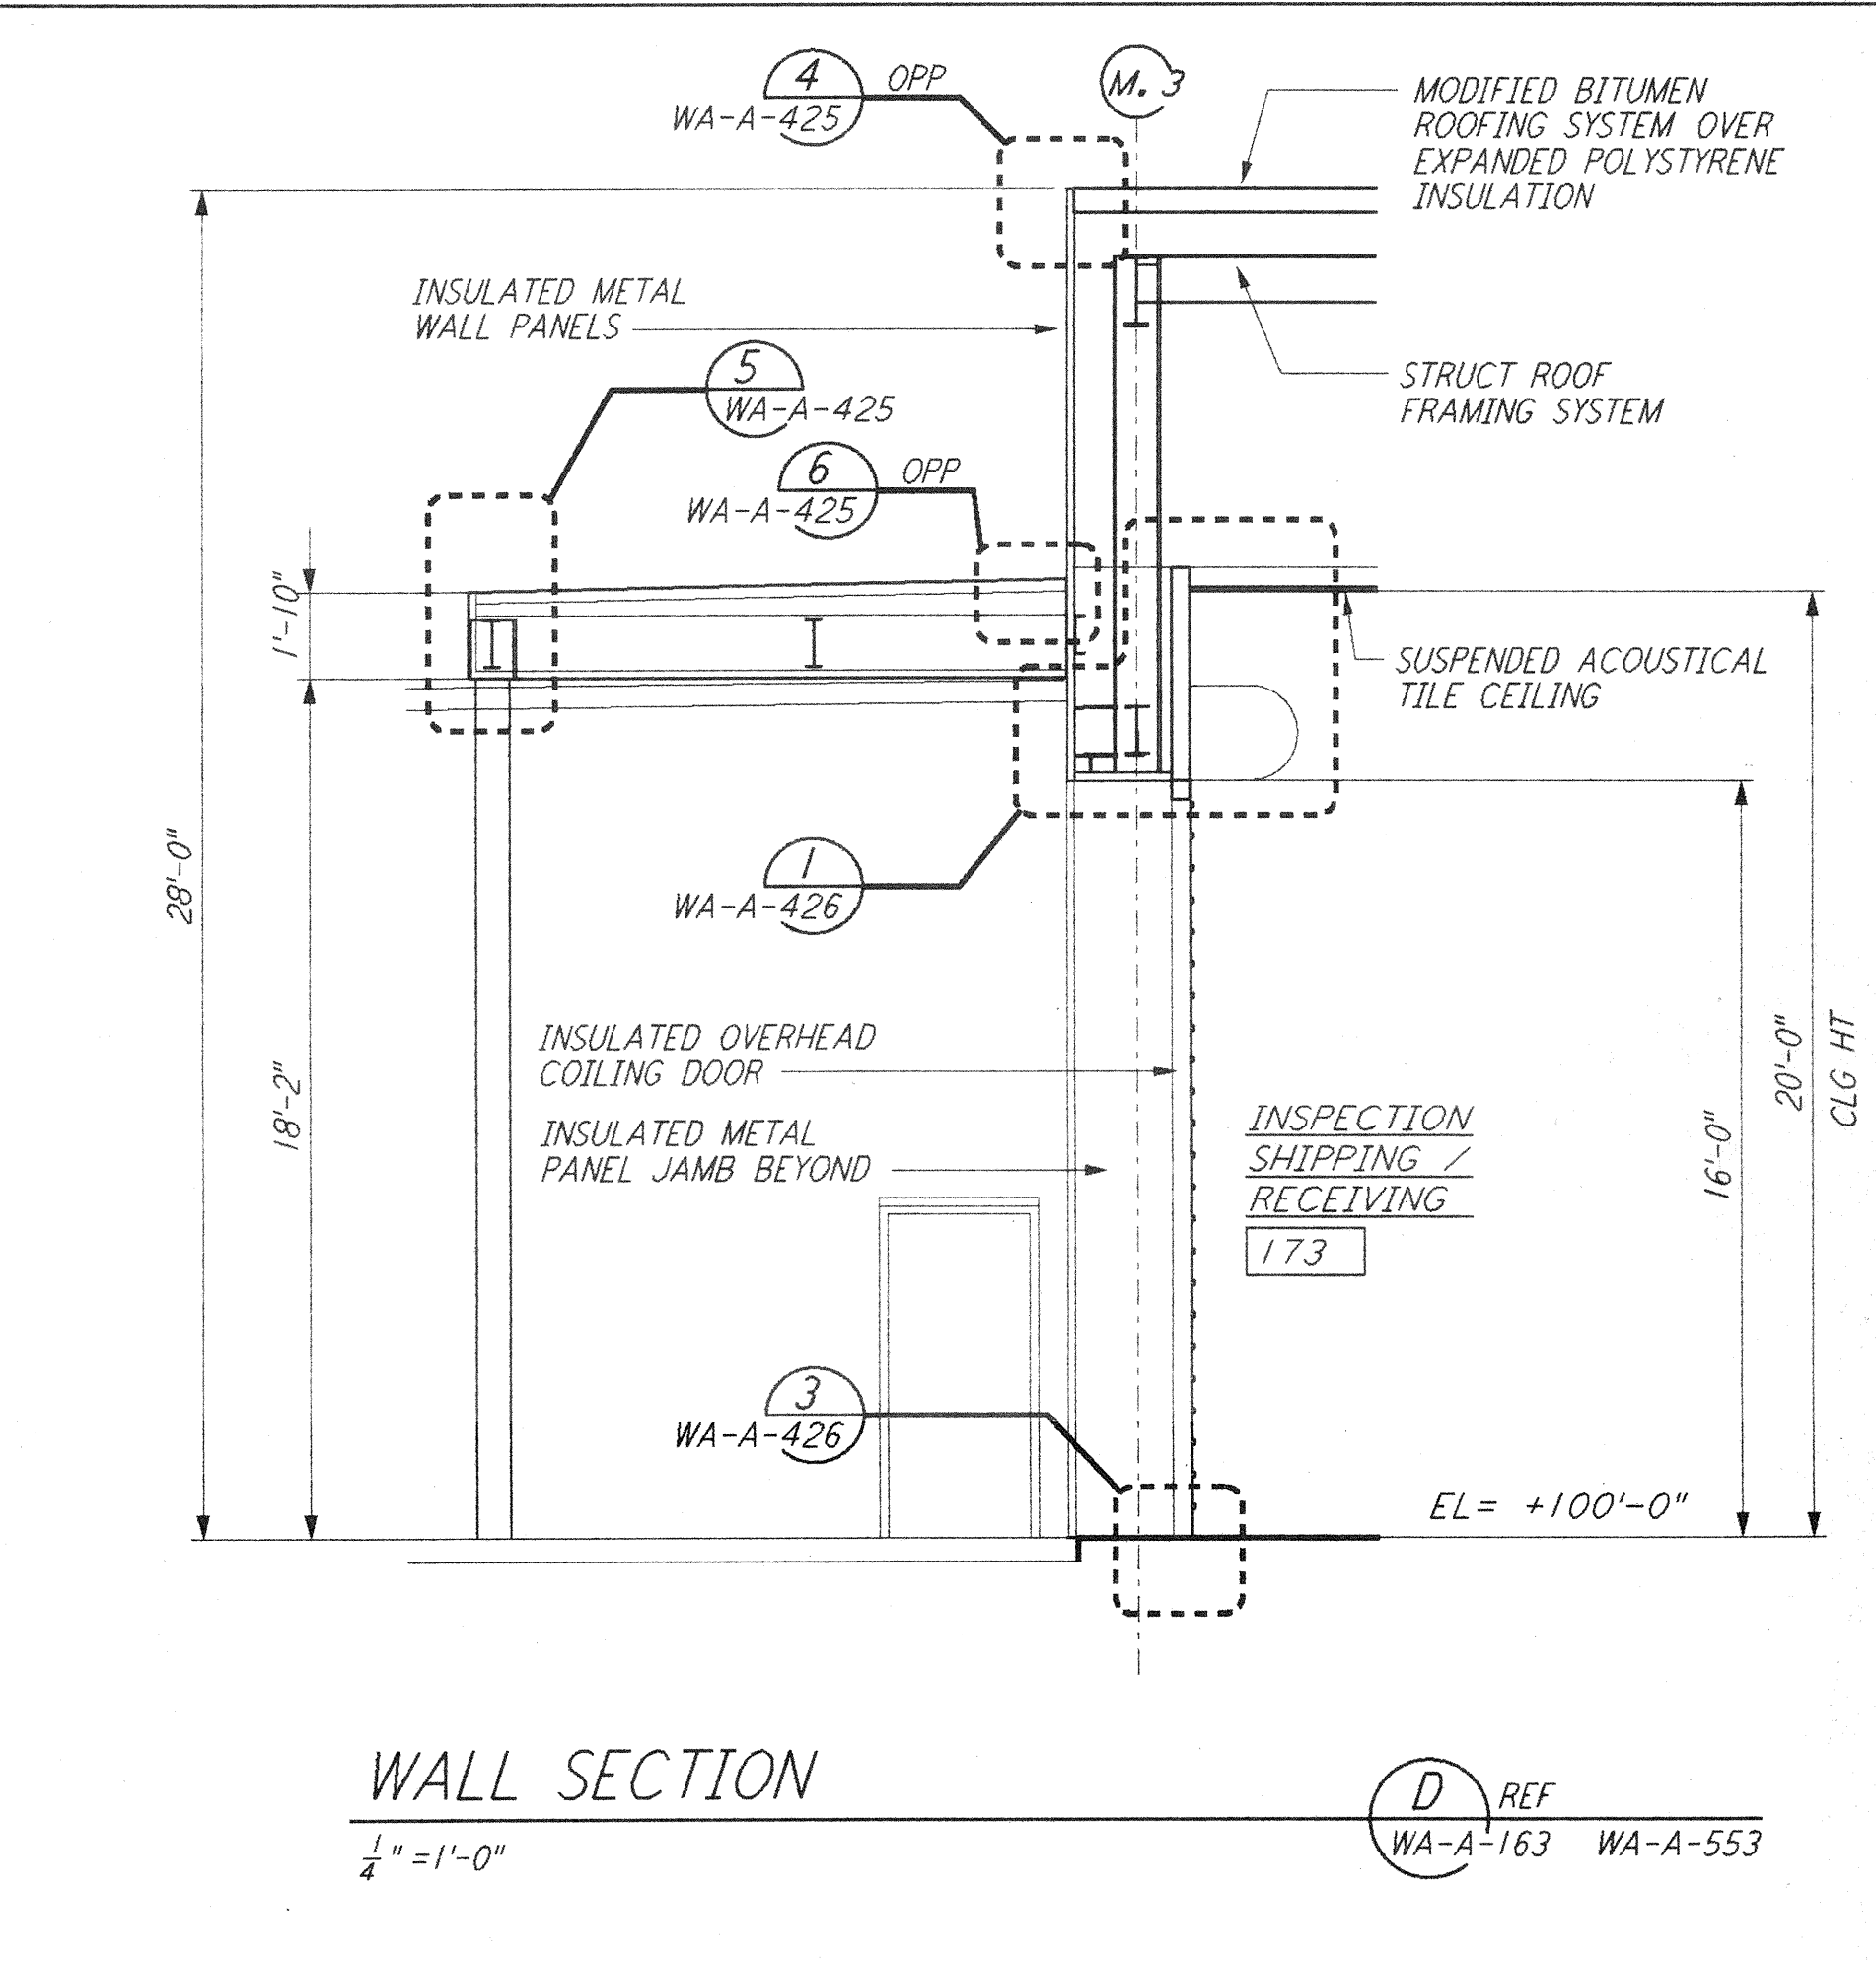

WALL SECTION
 $\frac{1}{4}'' = 1'-0''$ REF: WA-A-163, WA-A-553

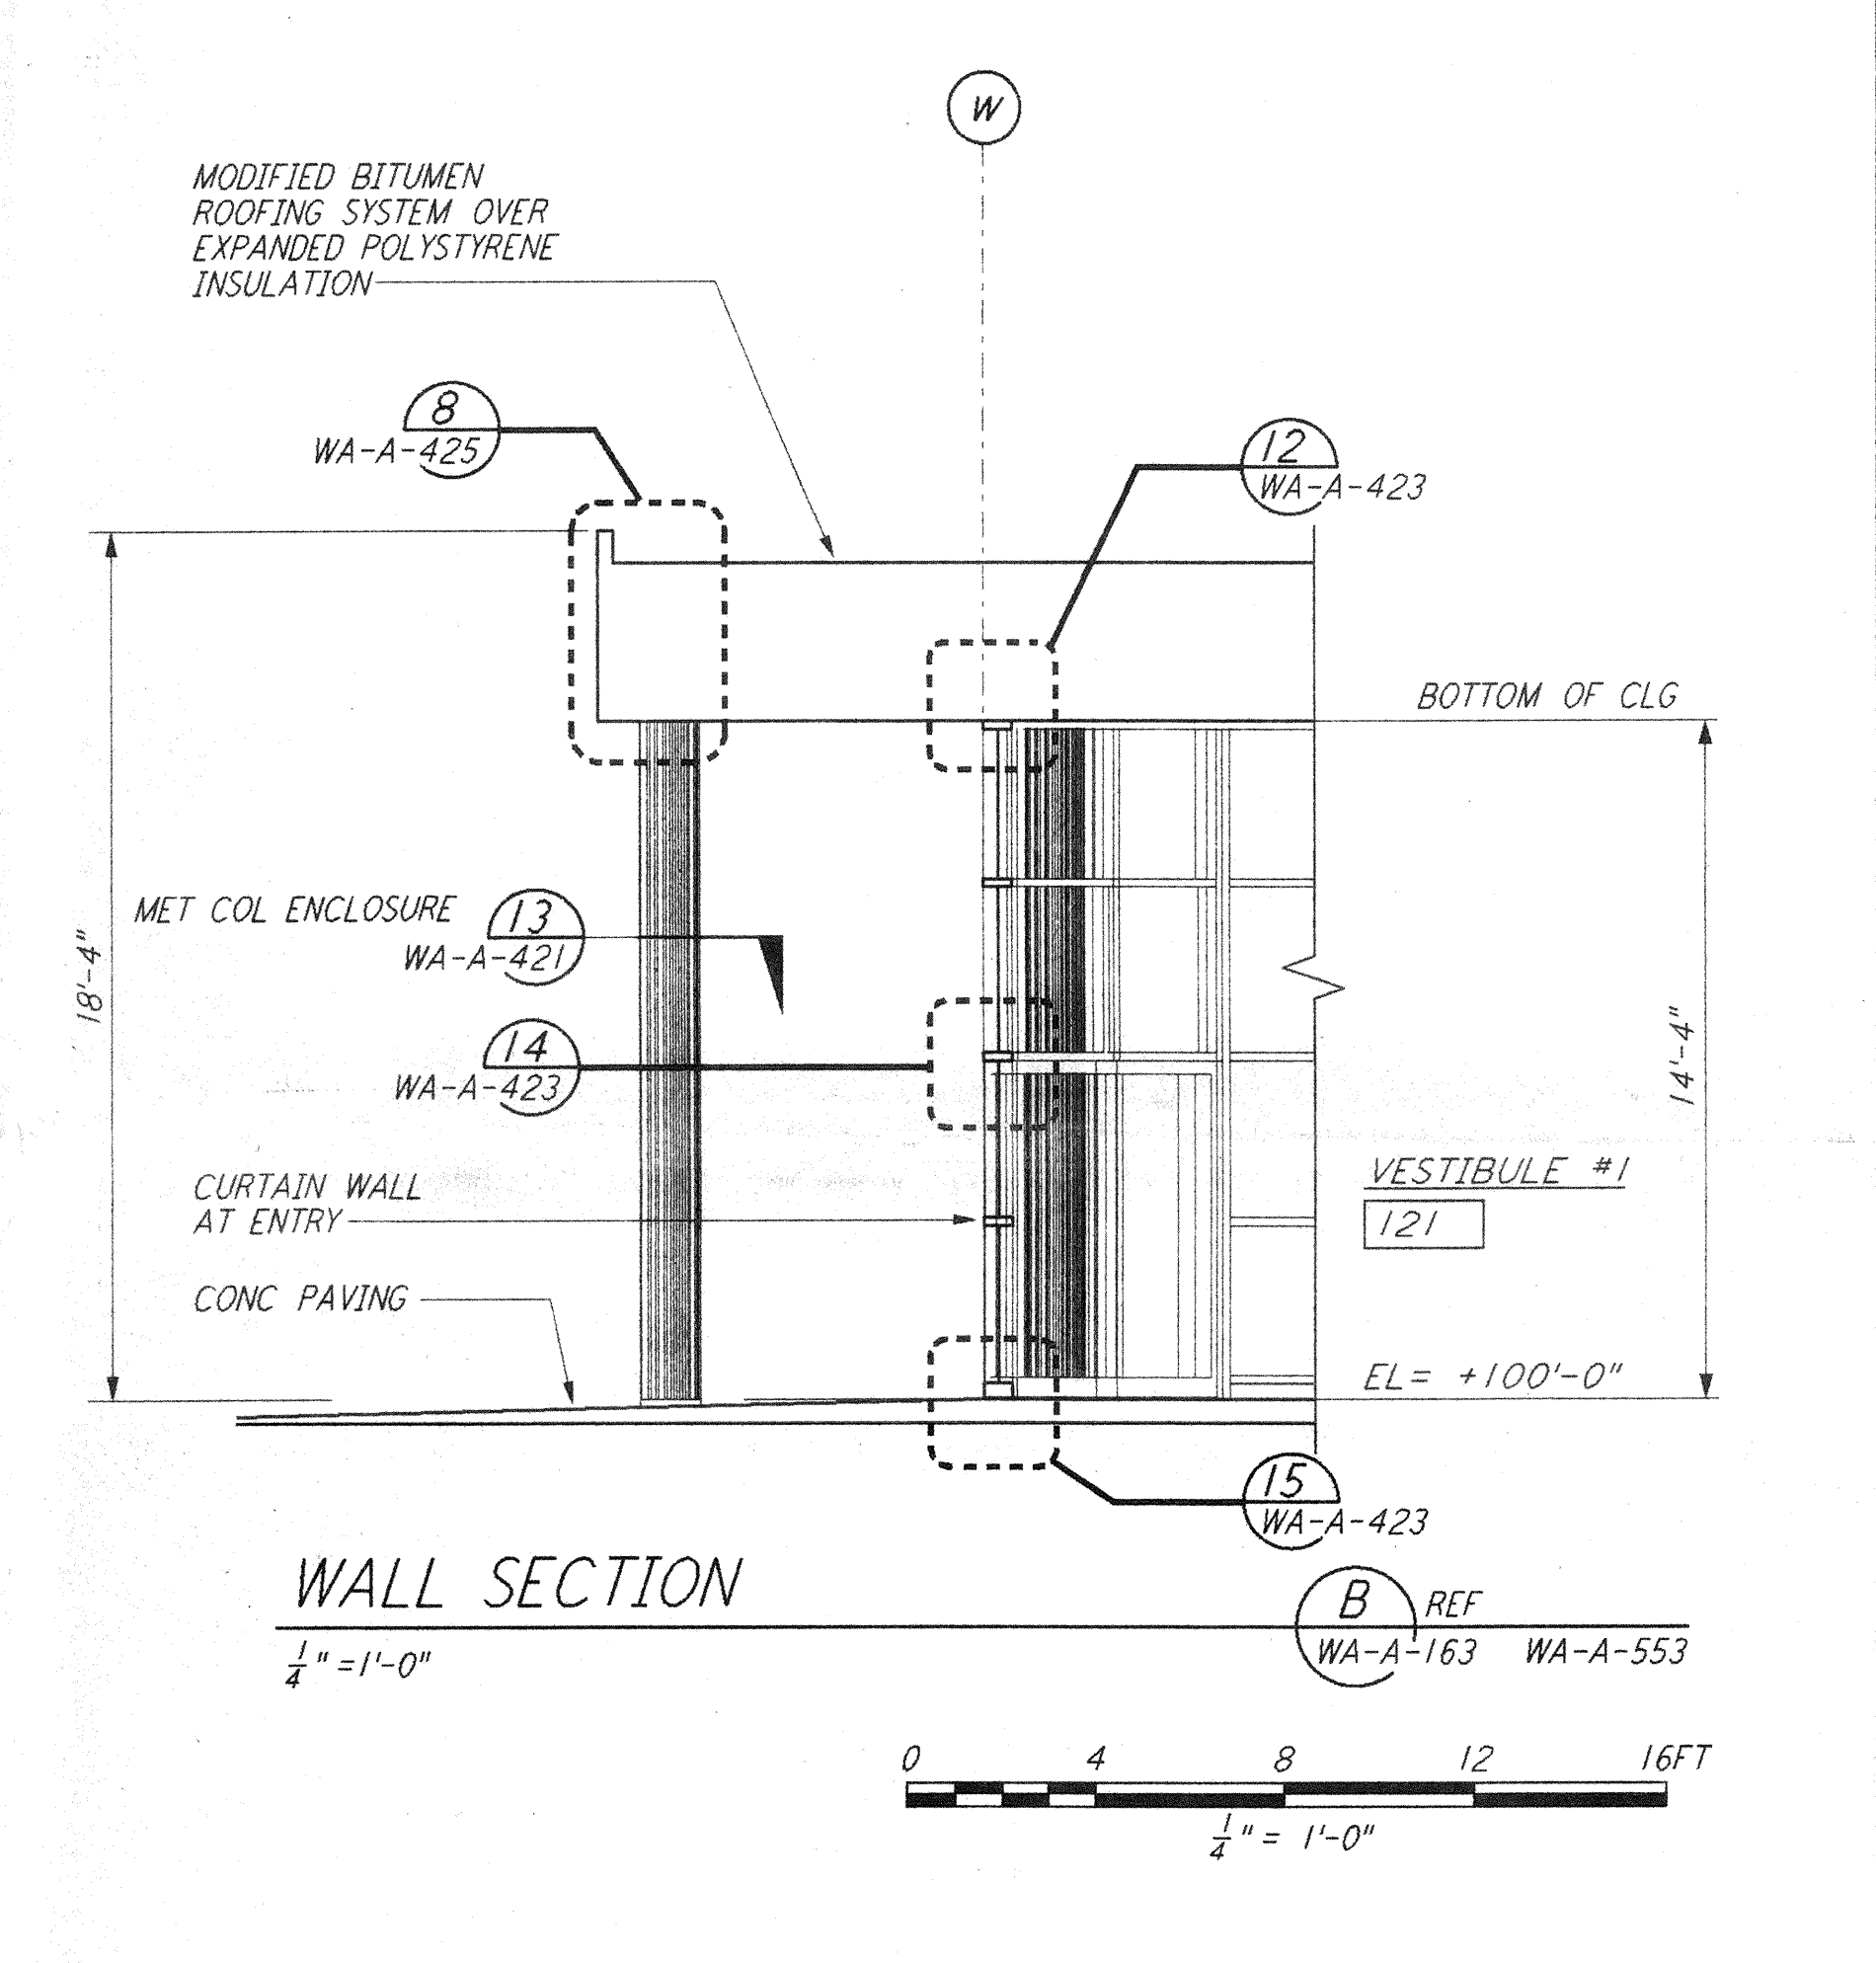

WALL SECTION
 $\frac{1}{4}'' = 1'-0''$ REF: WA-A-163, WA-A-553

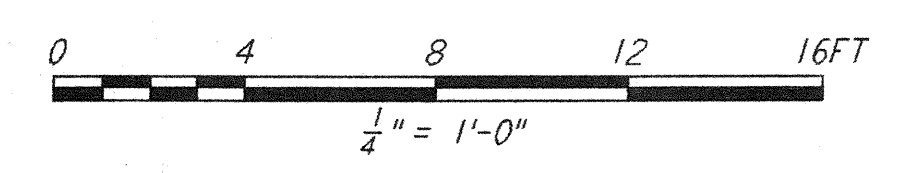

NO.	DATE	BY	CHKD	ENGR	PROJ	DESCRIPTION

ISSUED FOR CONSTRUCTION

DRAWN	BK/CKT	5-12-96
CHECKED	TB	5-26-96
ENGINEER	bk	7-2-96
PROJ	llw	7-1-96

6529 REGISTERED ARCHITECT
 JEFF ANDREW HILL
 STATE OF WASHINGTON

PARSONS

100 WEST WALNUT STREET
 PASADENA, CALIFORNIA

LIGO

CALIFORNIA INSTITUTE OF TECHNOLOGY
 MASSACHUSETTS INSTITUTE OF TECHNOLOGY

LASER INTERFEROMETER
 GRAVITATIONAL-WAVE OBSERVATORY
 SITE NO. 1 - HANFORD, WASHINGTON

ARCHITECTURAL
 CORNER STATION
 WALL SECTIONS
 SHEET 3

SCALE: CONTRACT NUMBER: PROJECT NUMBER:
 PPI50969 8094

WA-A-163

LIGO-D960258-00-0
 LIGOWAF.3.BDR