



This document and the design it covers are the property of PARSONS. They are loaned only with the borrower's expressed written agreement that they will not be reproduced, copied, loaned, exhibited, or used in any other way, except by written consent from PARSONS to the borrower.


This document and the design it covers are the property of PARSONS. They are loaned only with the borrower's expressed written agreement that they will not be reproduced, copied, loaned, exhibited, or used in any other way, except by written consent from PARSONS to the borrower.

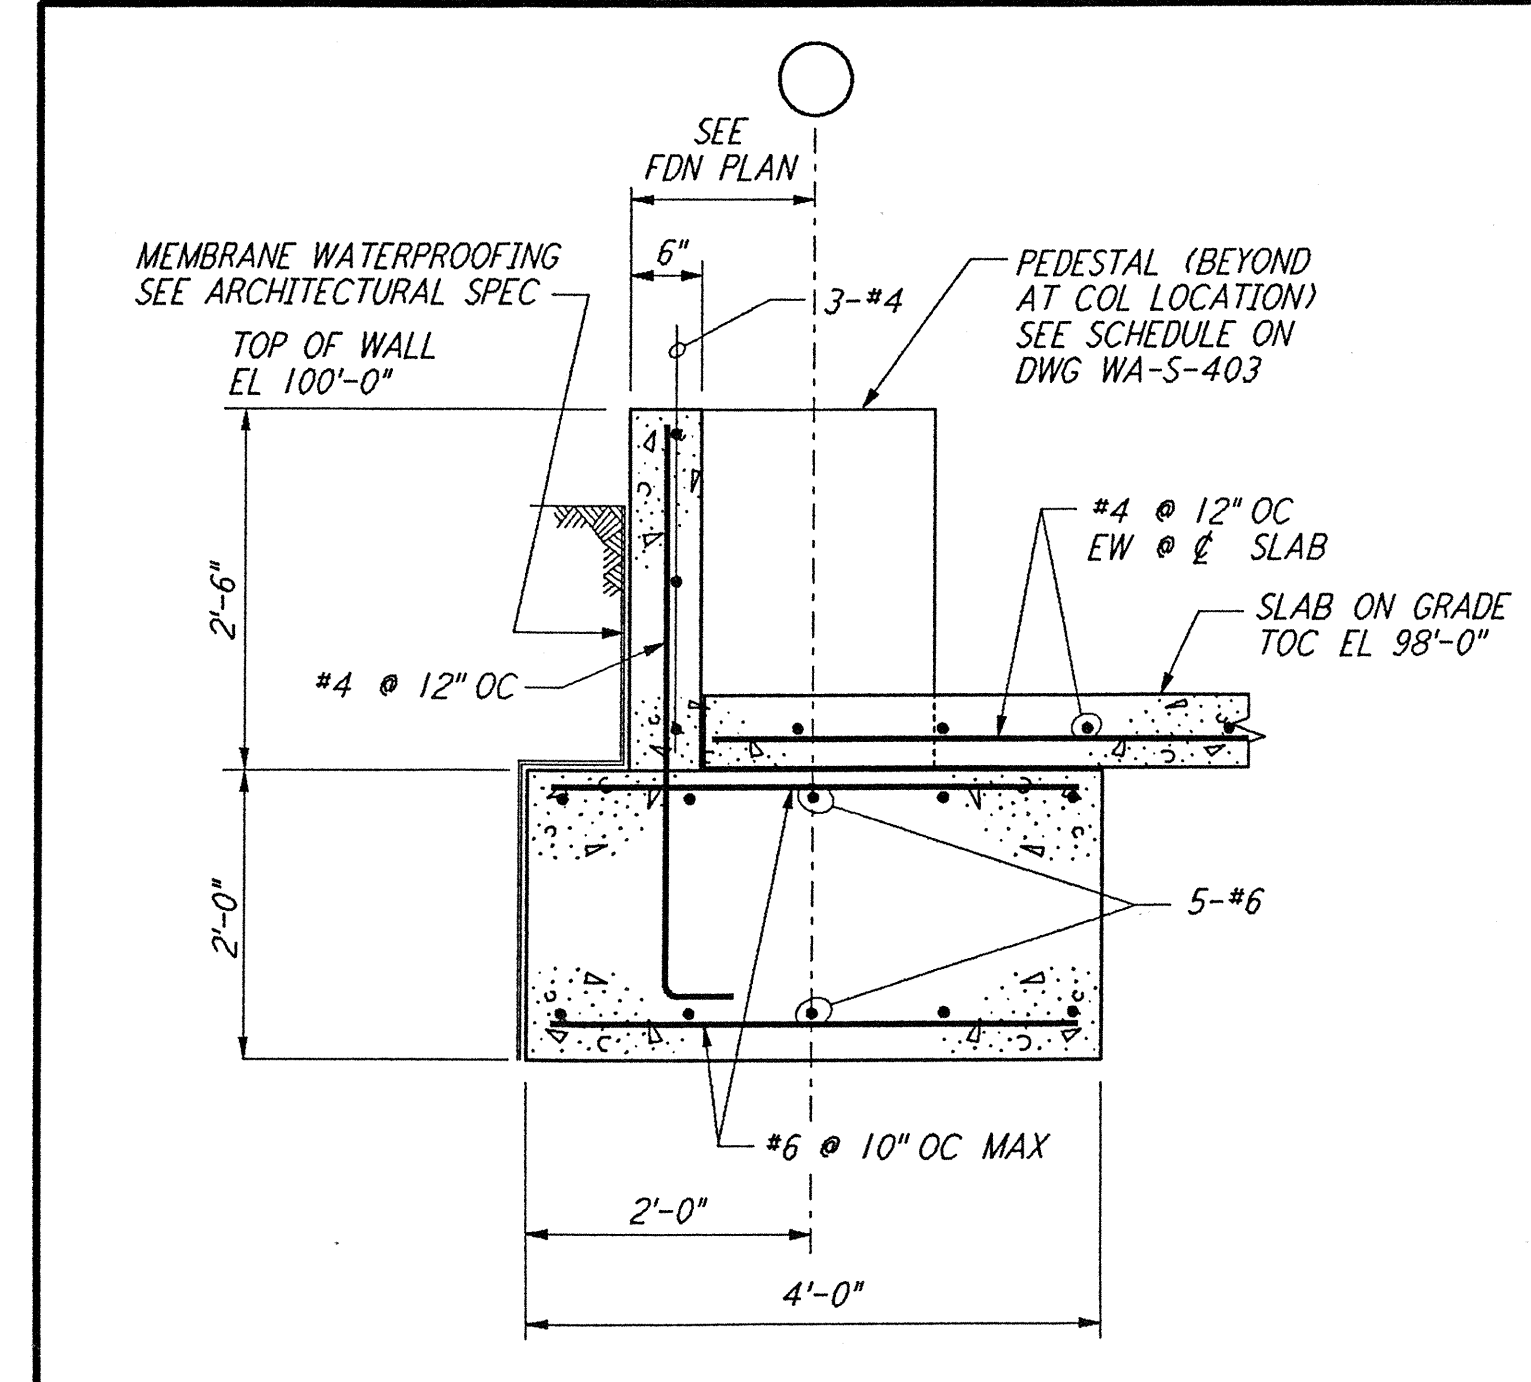


SECTION A REF  
 $\frac{3}{4}'' = 1'-0''$  WA-S-405 WA-S-102

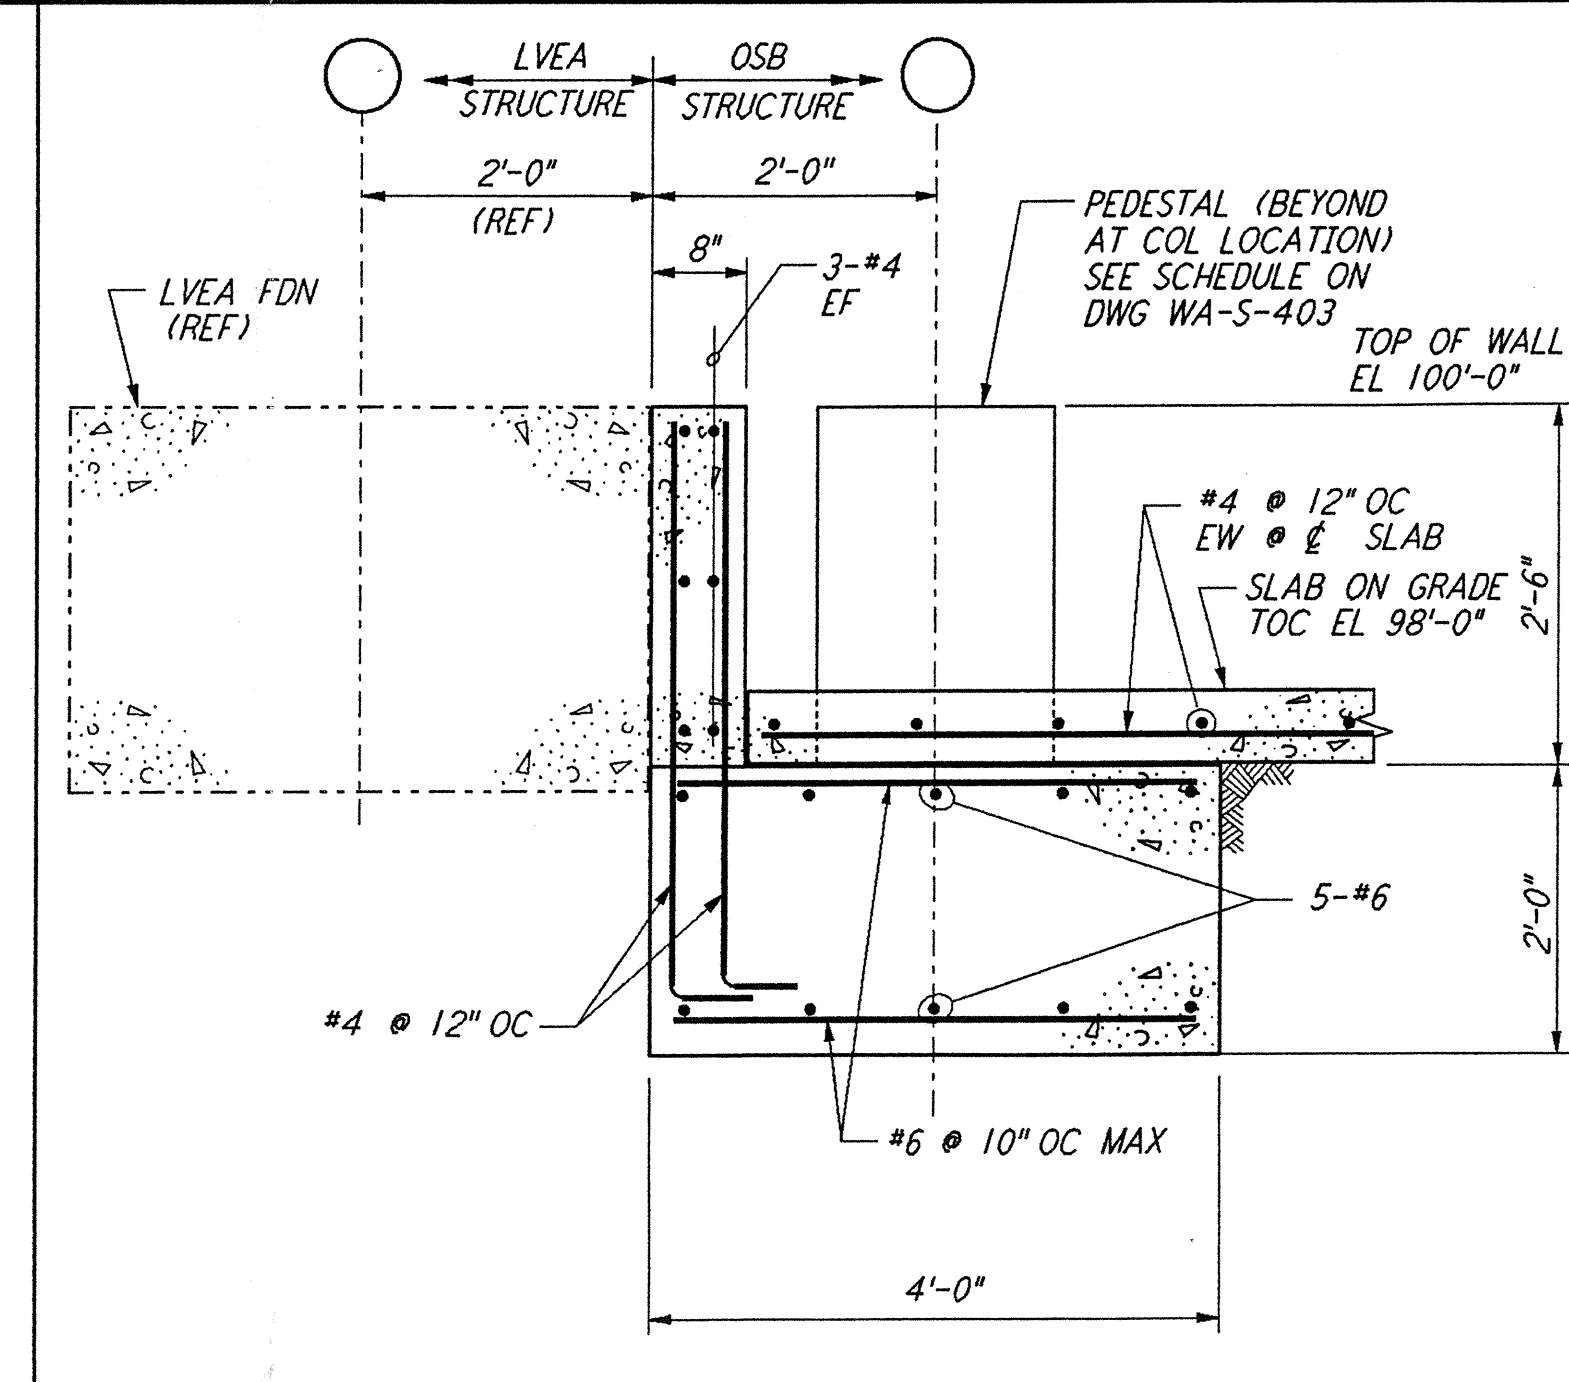


SECTION B REF  
 $\frac{3}{4}'' = 1'-0''$  WA-S-405 WA-S-102

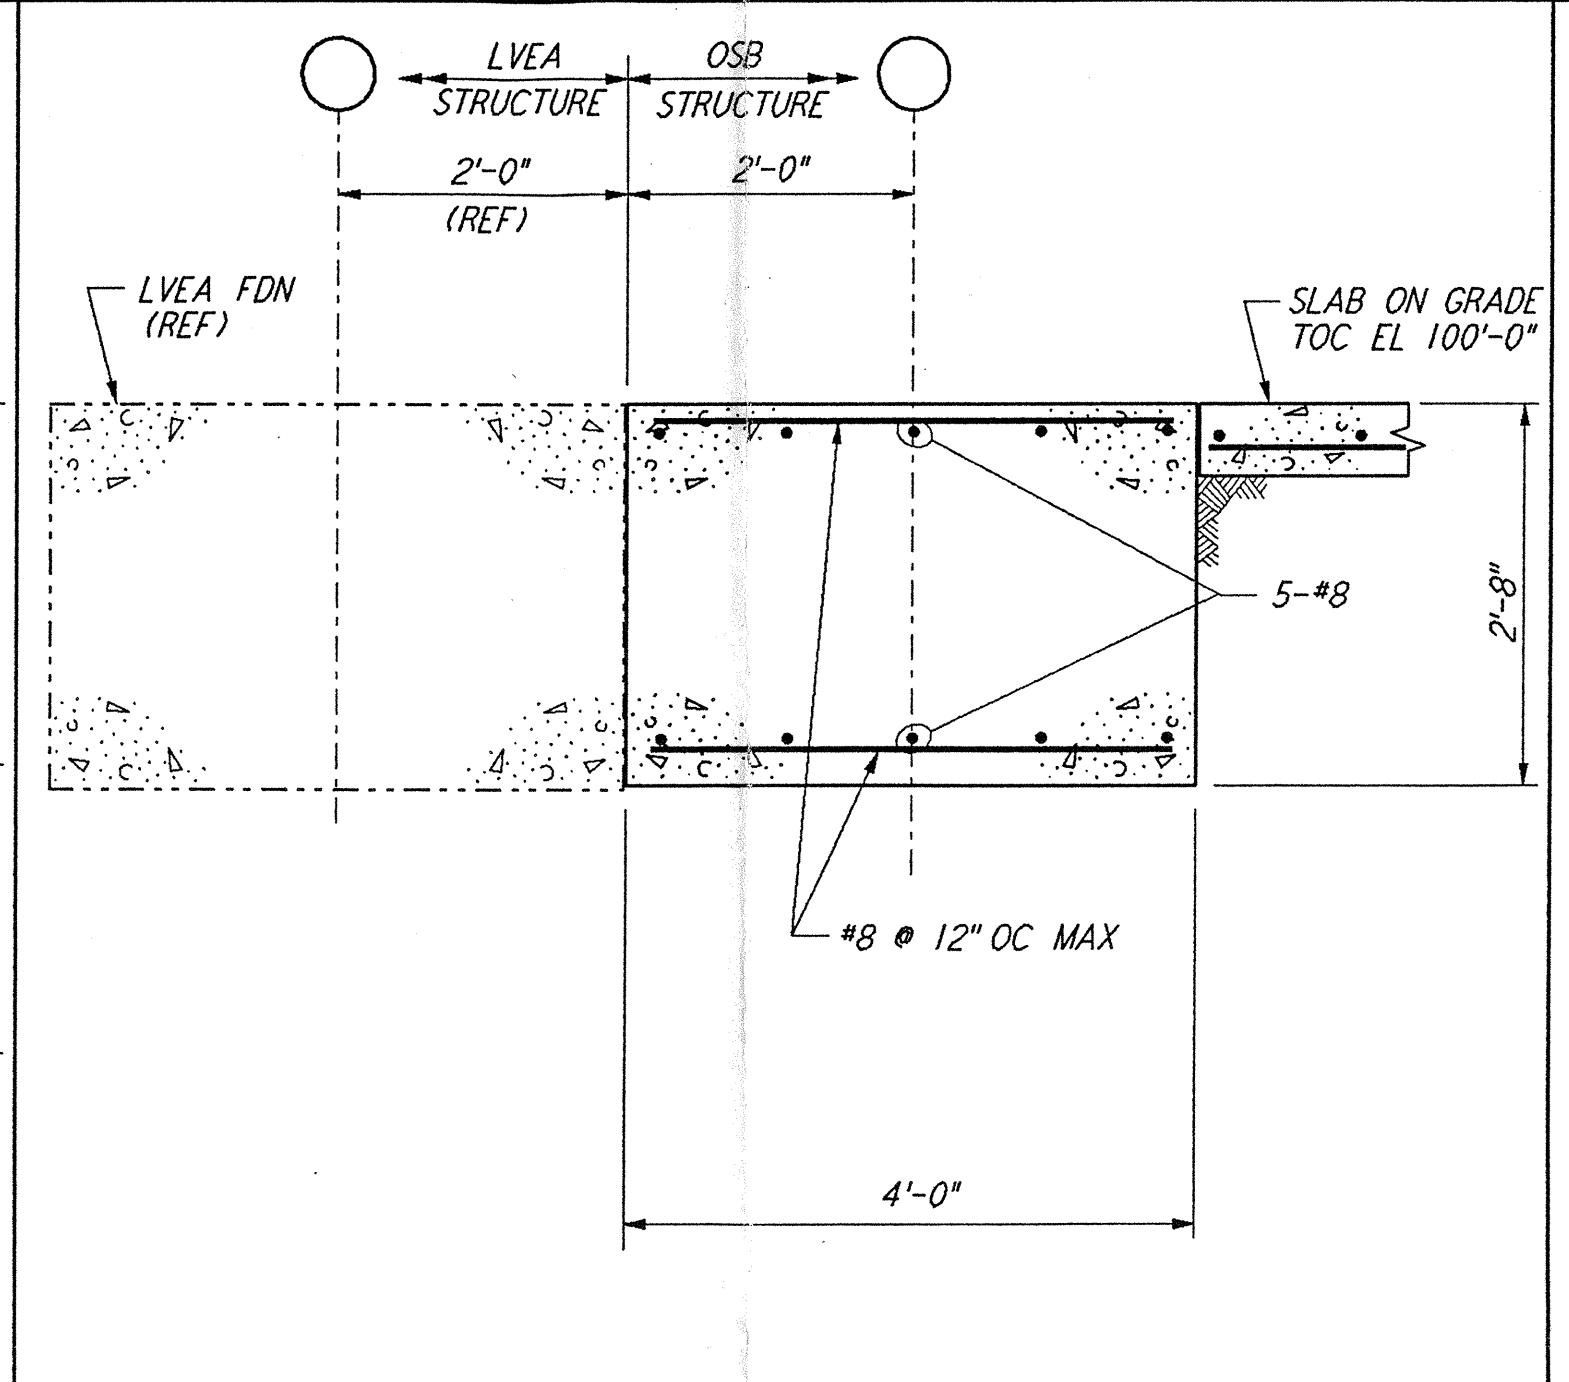


SECTION C REF  
 $\frac{3}{4}'' = 1'-0''$  WA-S-405 WA-S-102

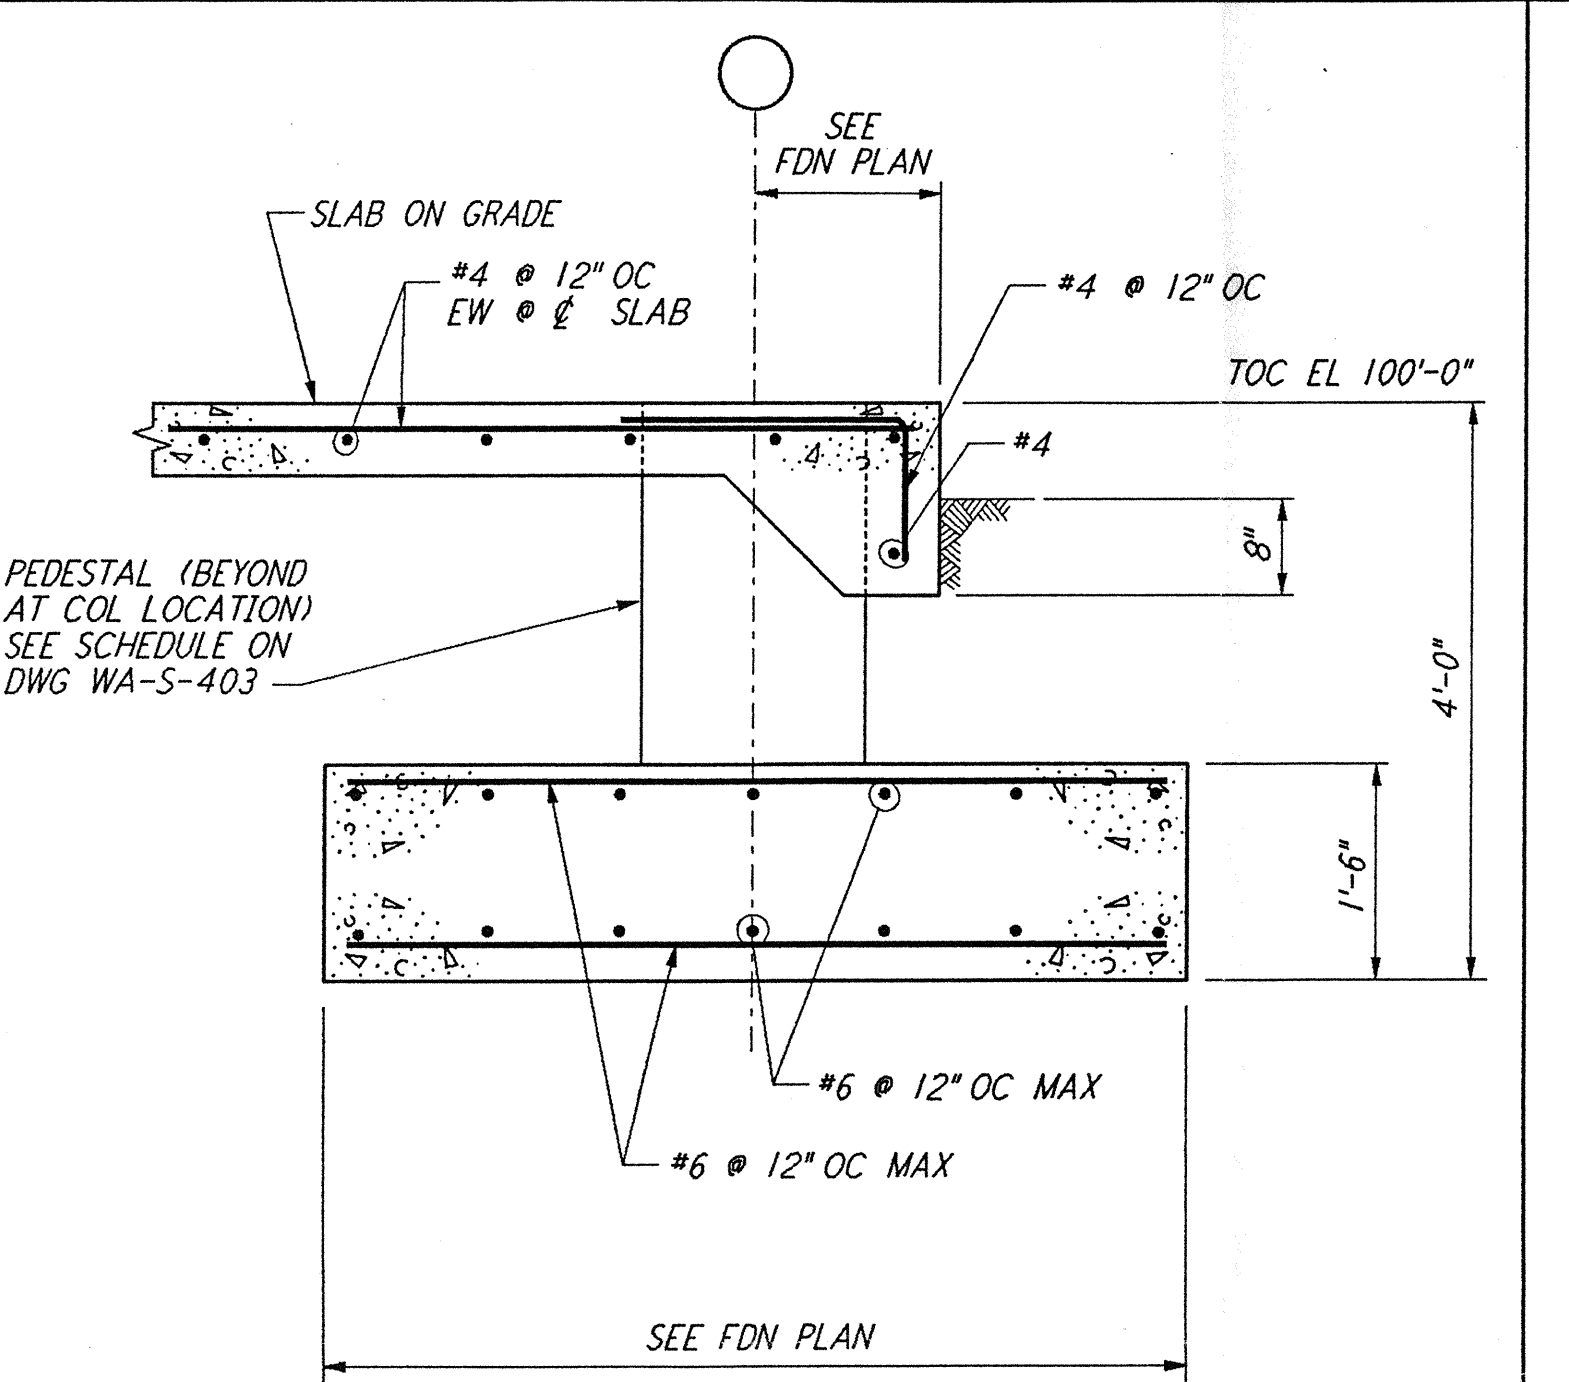


SECTION D REF  
 $\frac{3}{4}'' = 1'-0''$  WA-S-405 WA-S-102

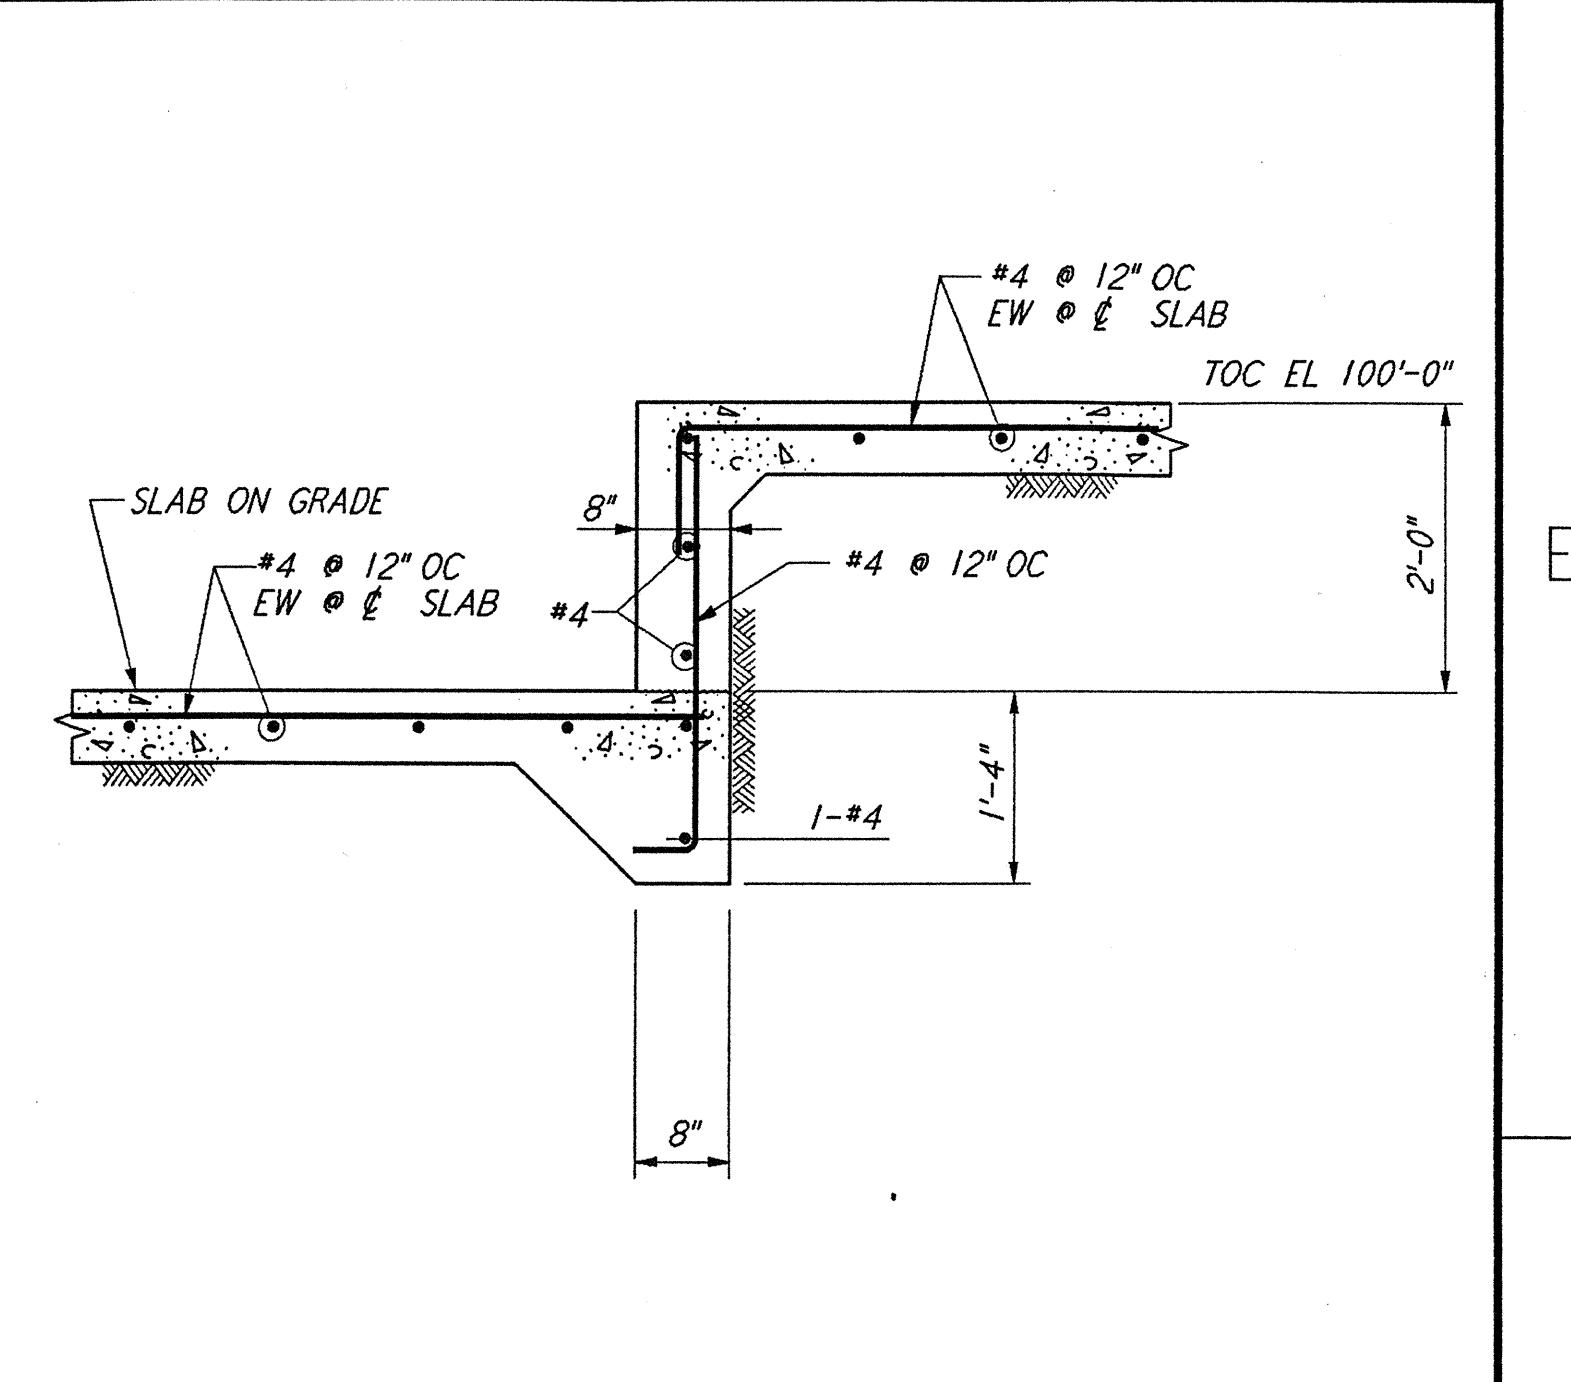


SECTION E REF  
 $\frac{3}{4}'' = 1'-0''$  WA-S-405 WA-S-102

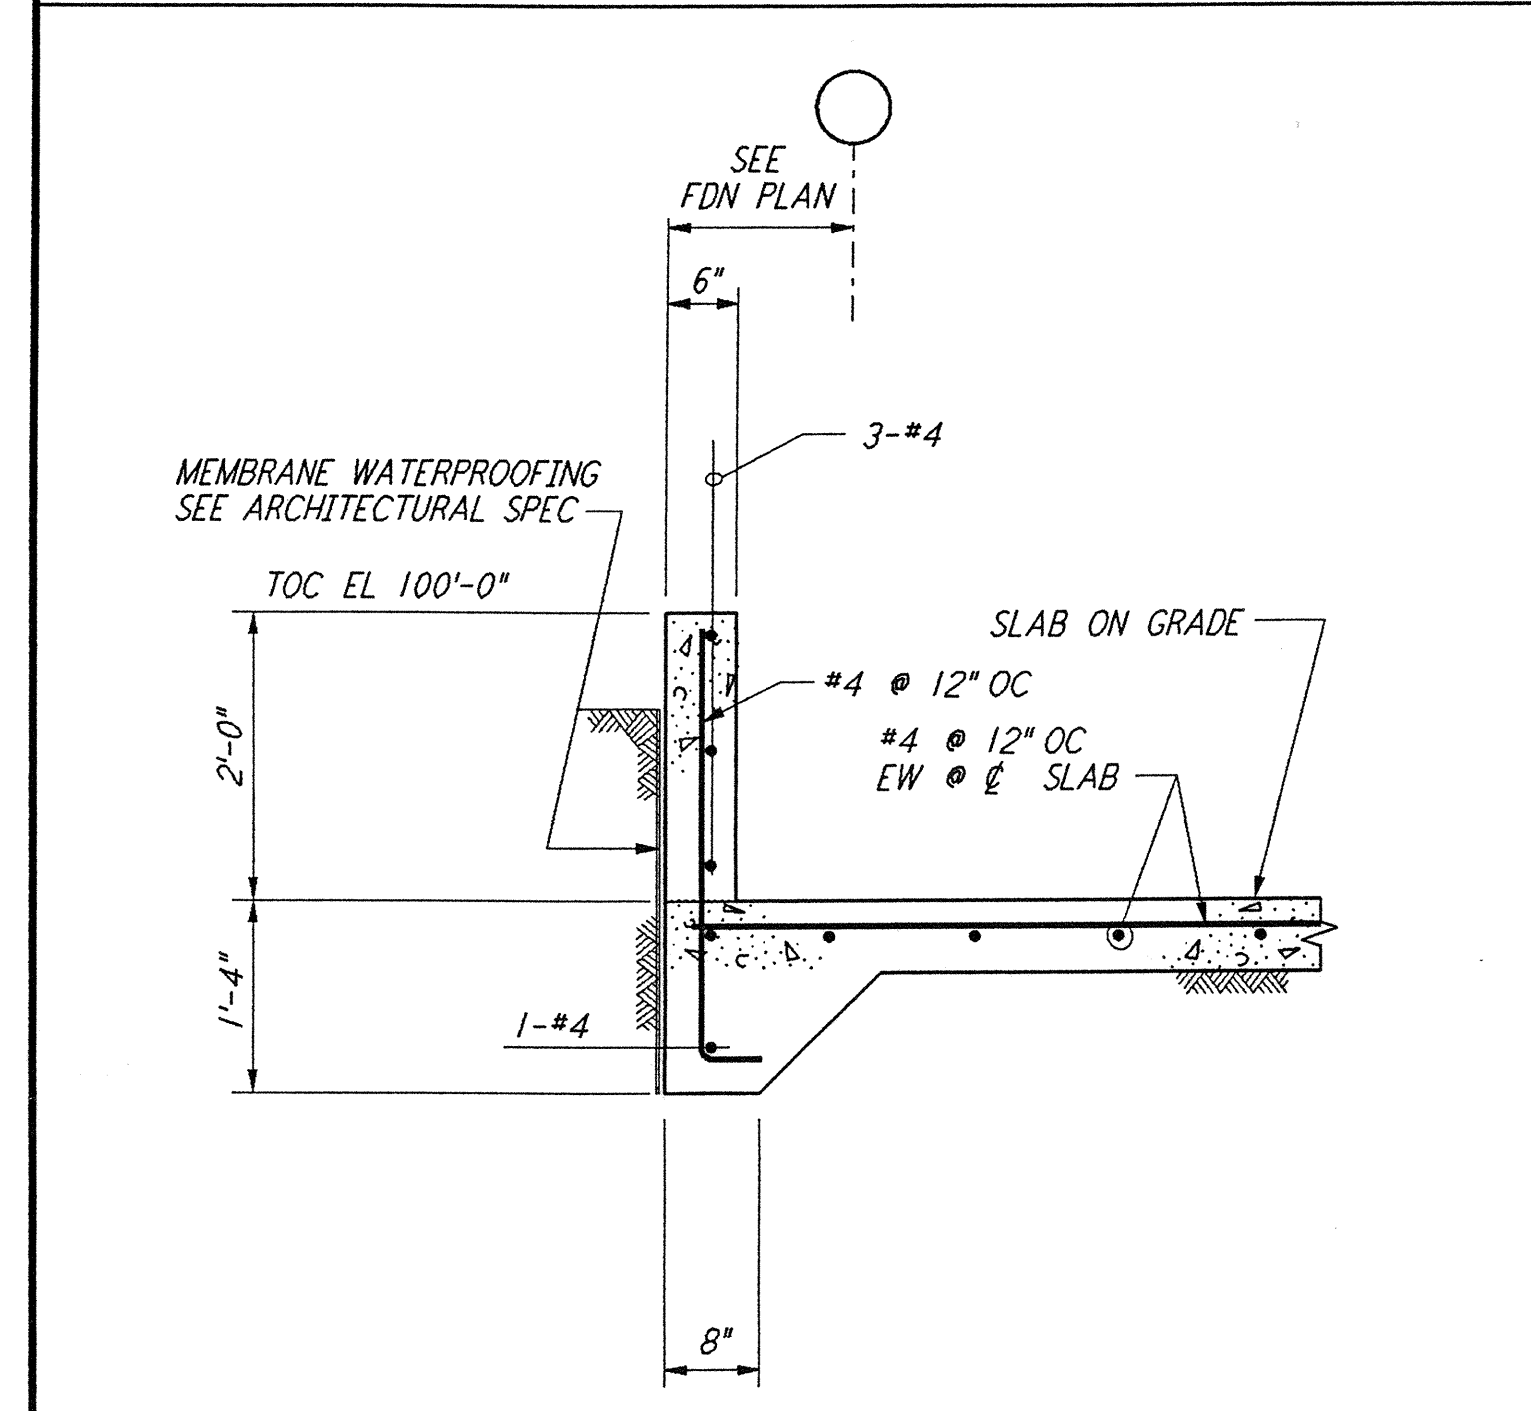


SECTION F REF  
 $\frac{3}{4}'' = 1'-0''$  WA-S-405 WA-S-102

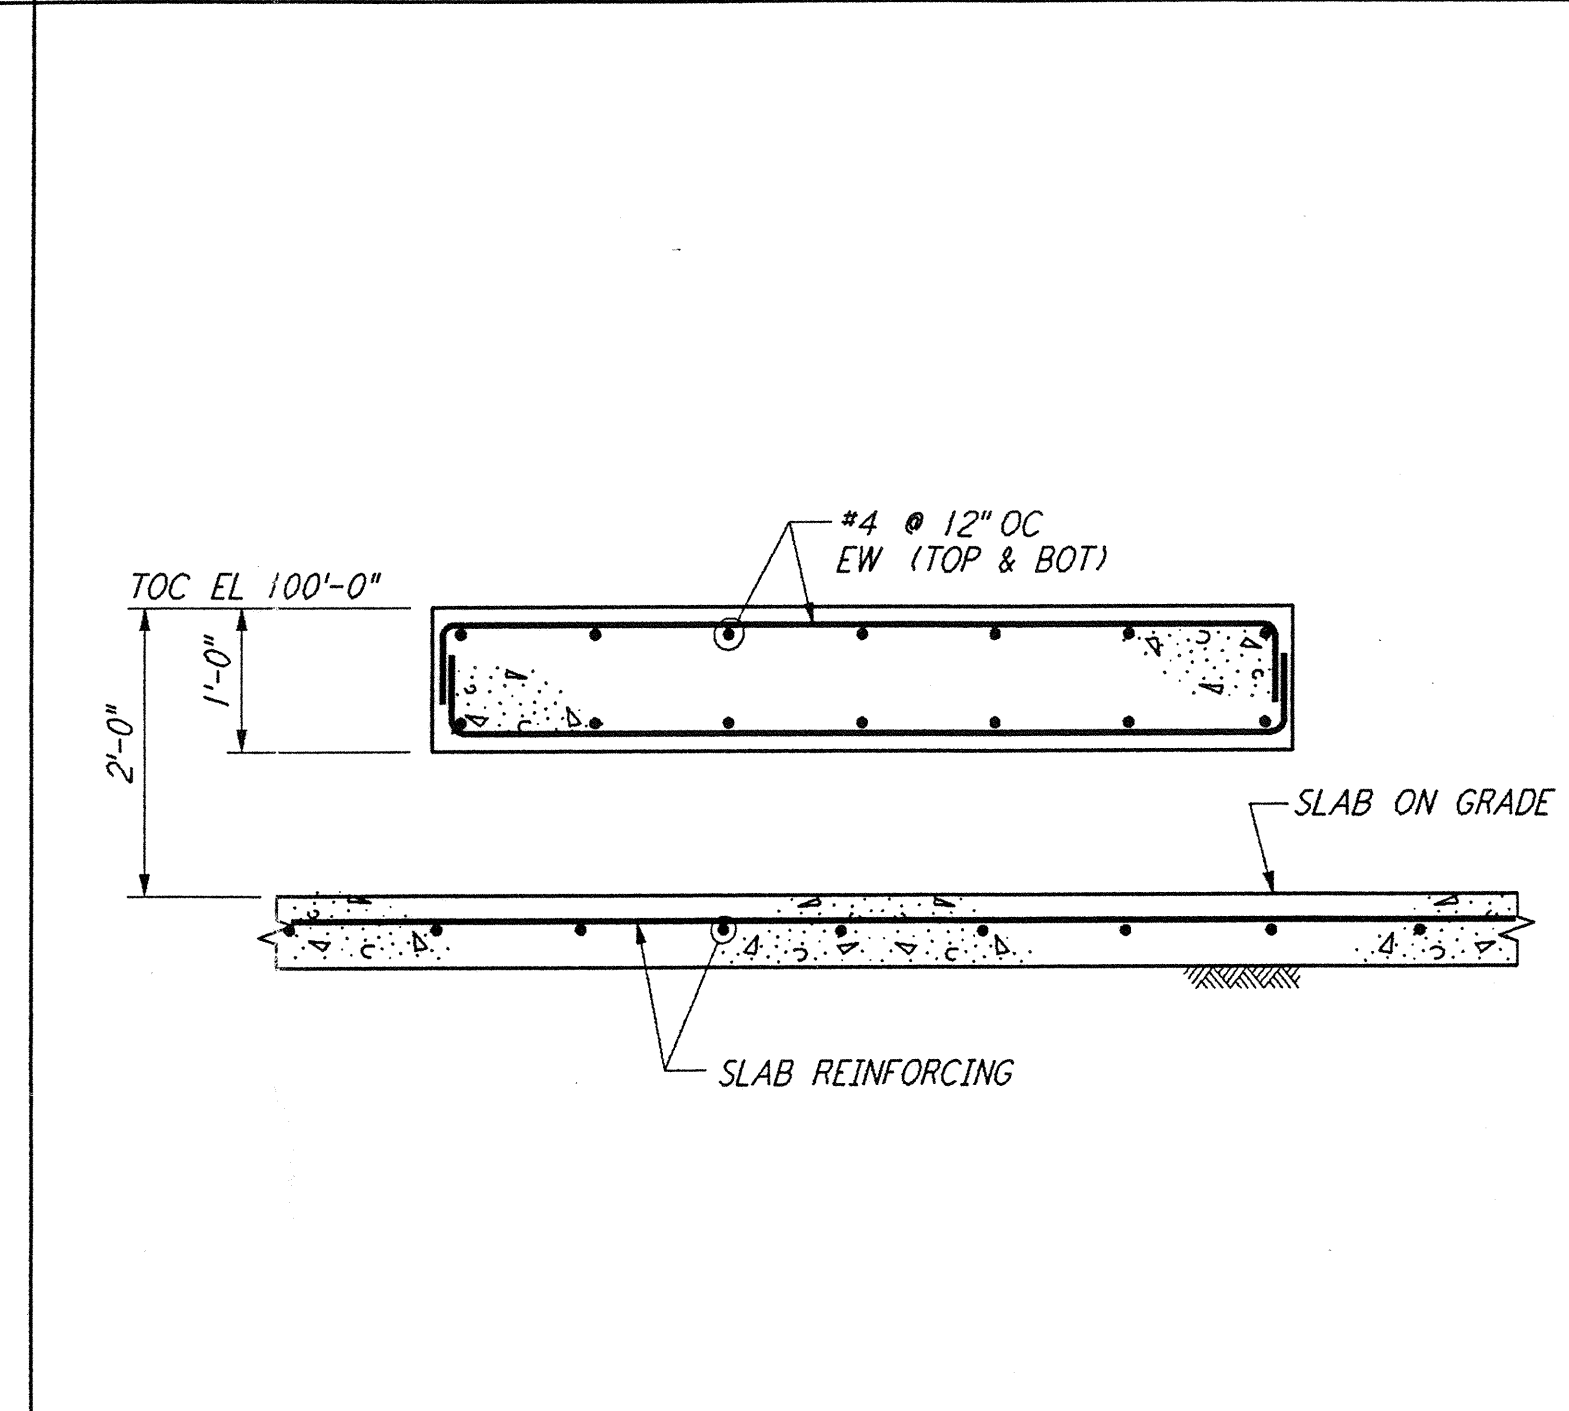


SECTION G REF  
 $\frac{3}{4}'' = 1'-0''$  WA-S-405 WA-S-102

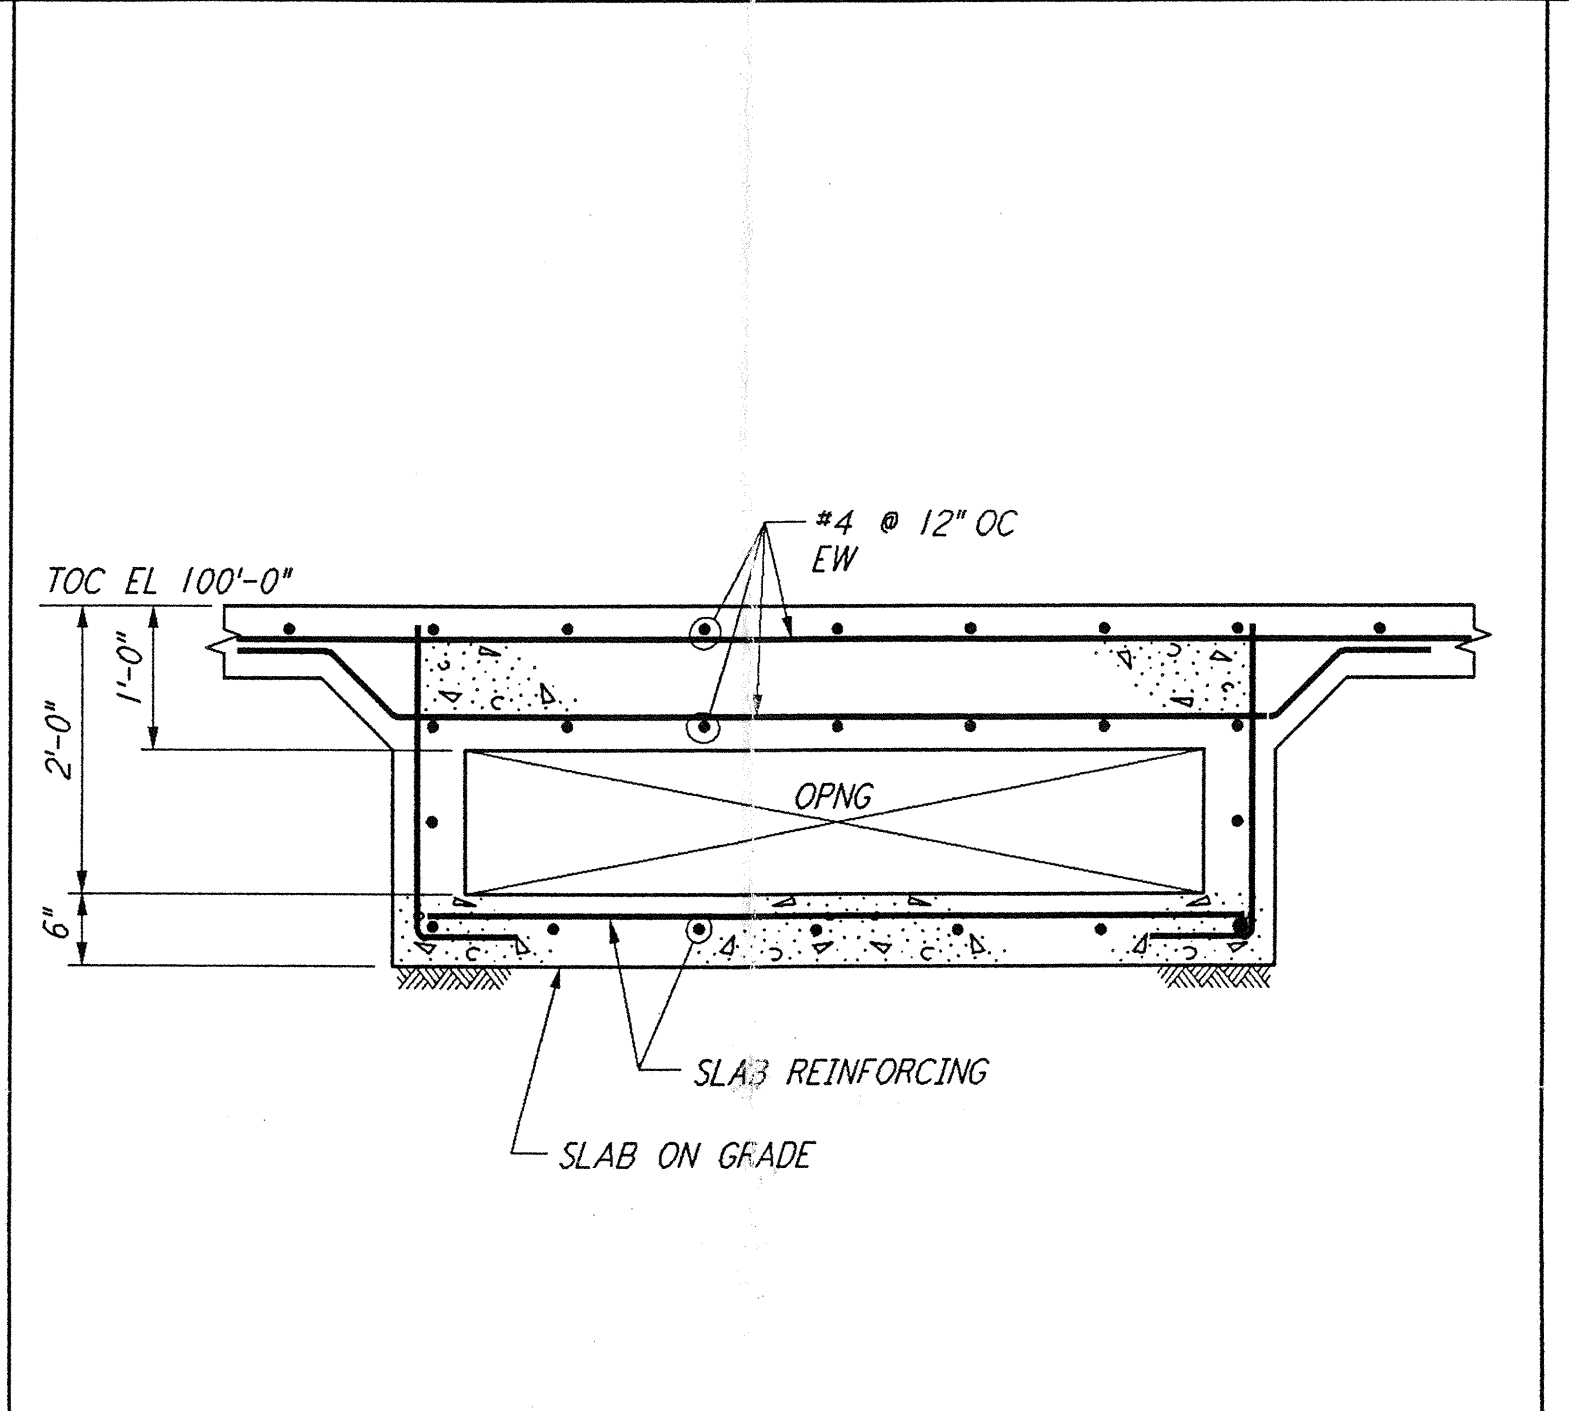


SECTION H REF  
 $\frac{3}{4}'' = 1'-0''$  WA-S-405 WA-S-102

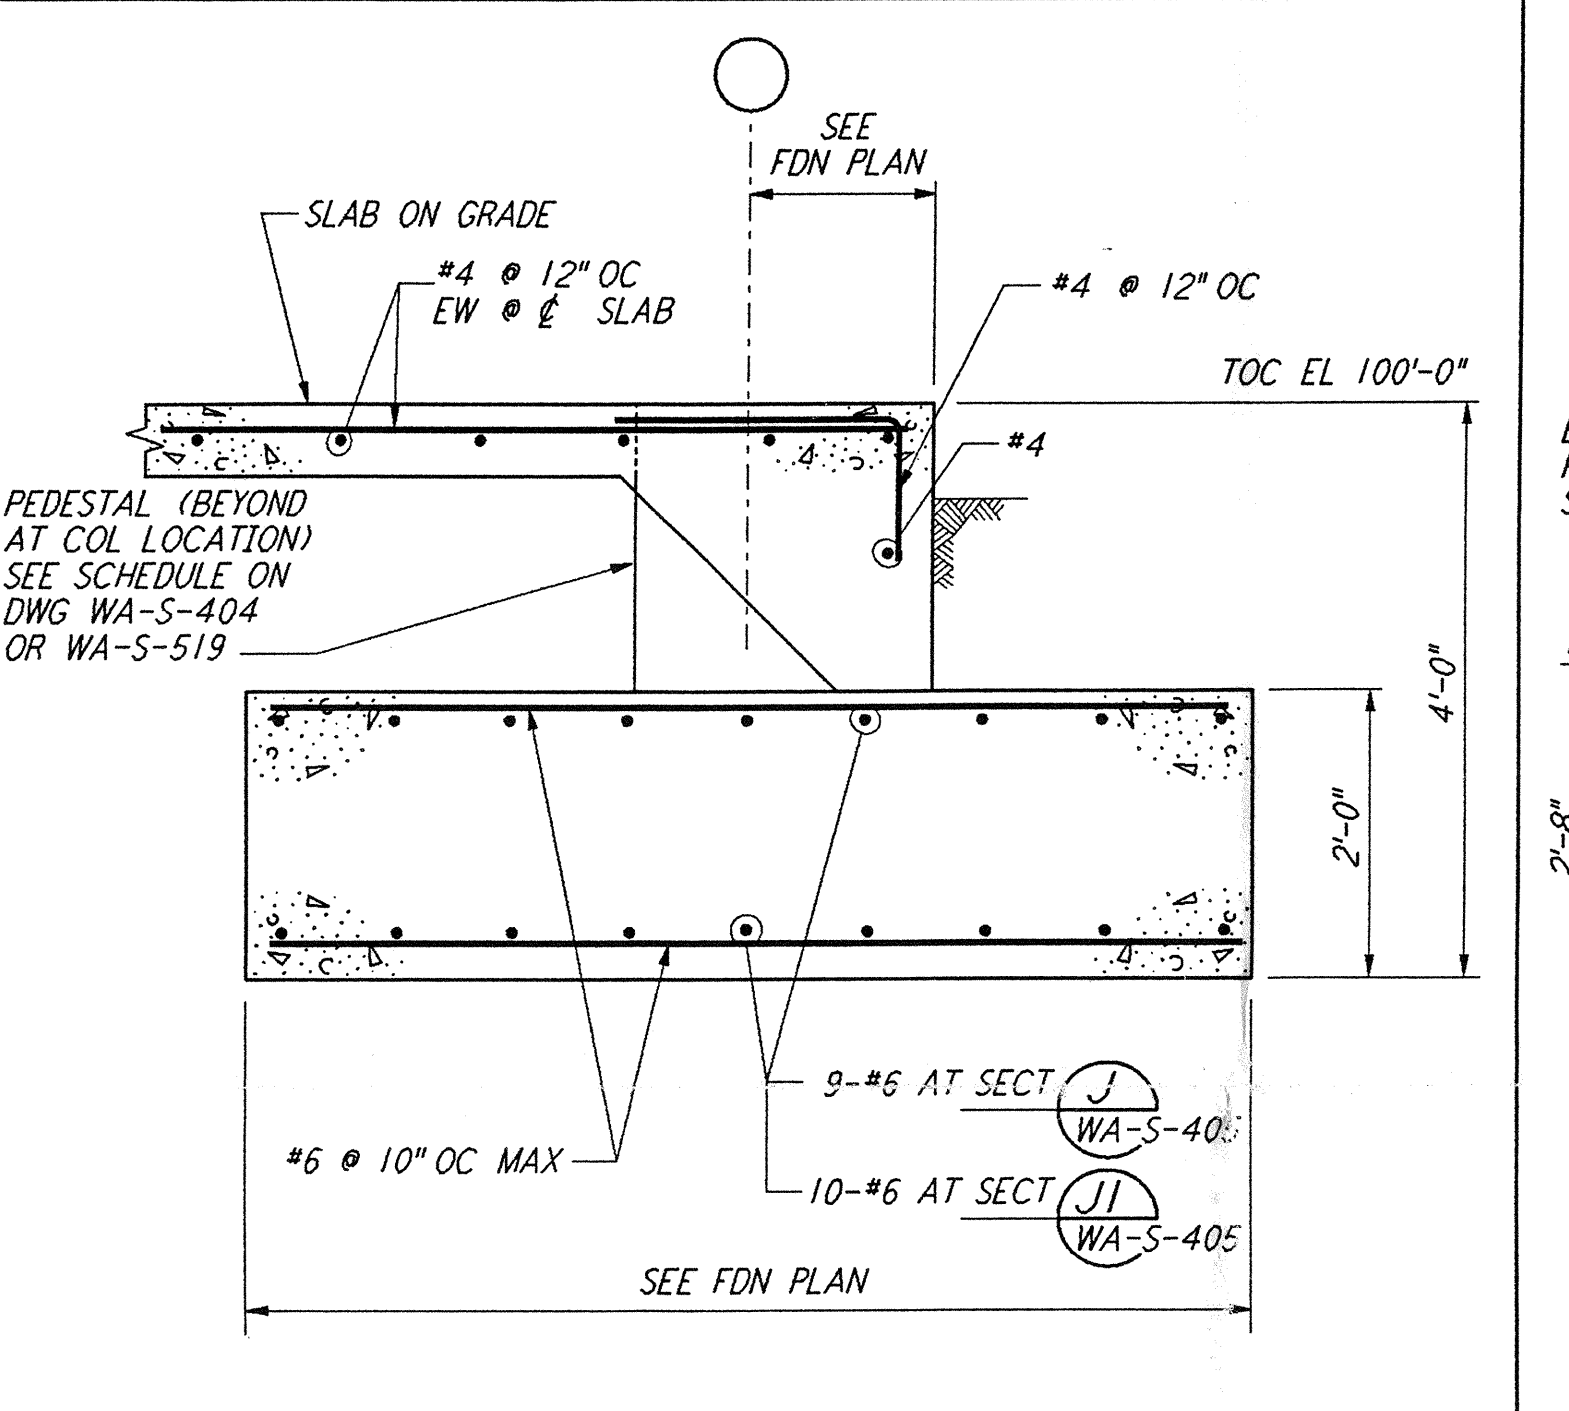


SECTION J, JI REF  
 $\frac{3}{4}'' = 1'-0''$  WA-S-405 WA-S-501

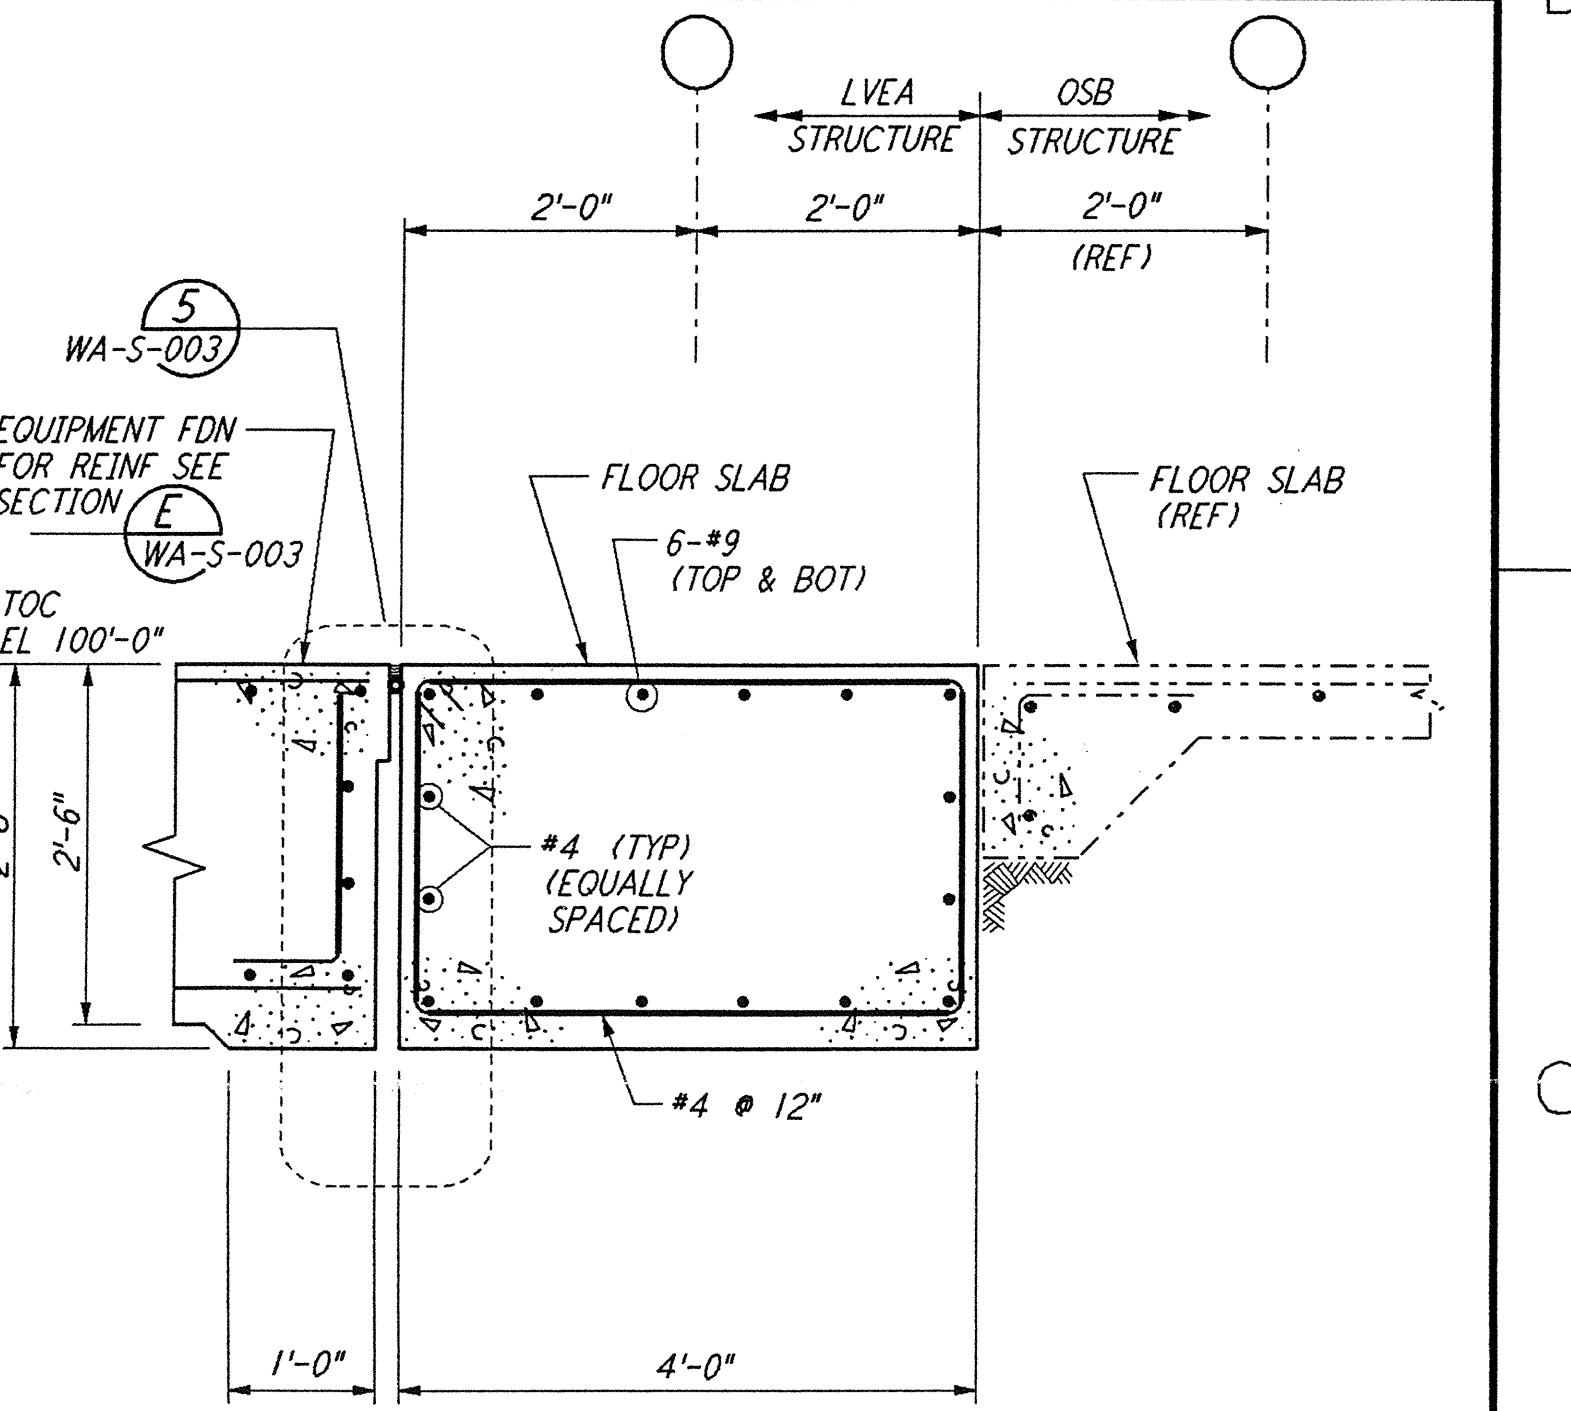


SECTION K REF  
 $\frac{3}{4}'' = 1'-0''$  WA-S-405 WA-S-501

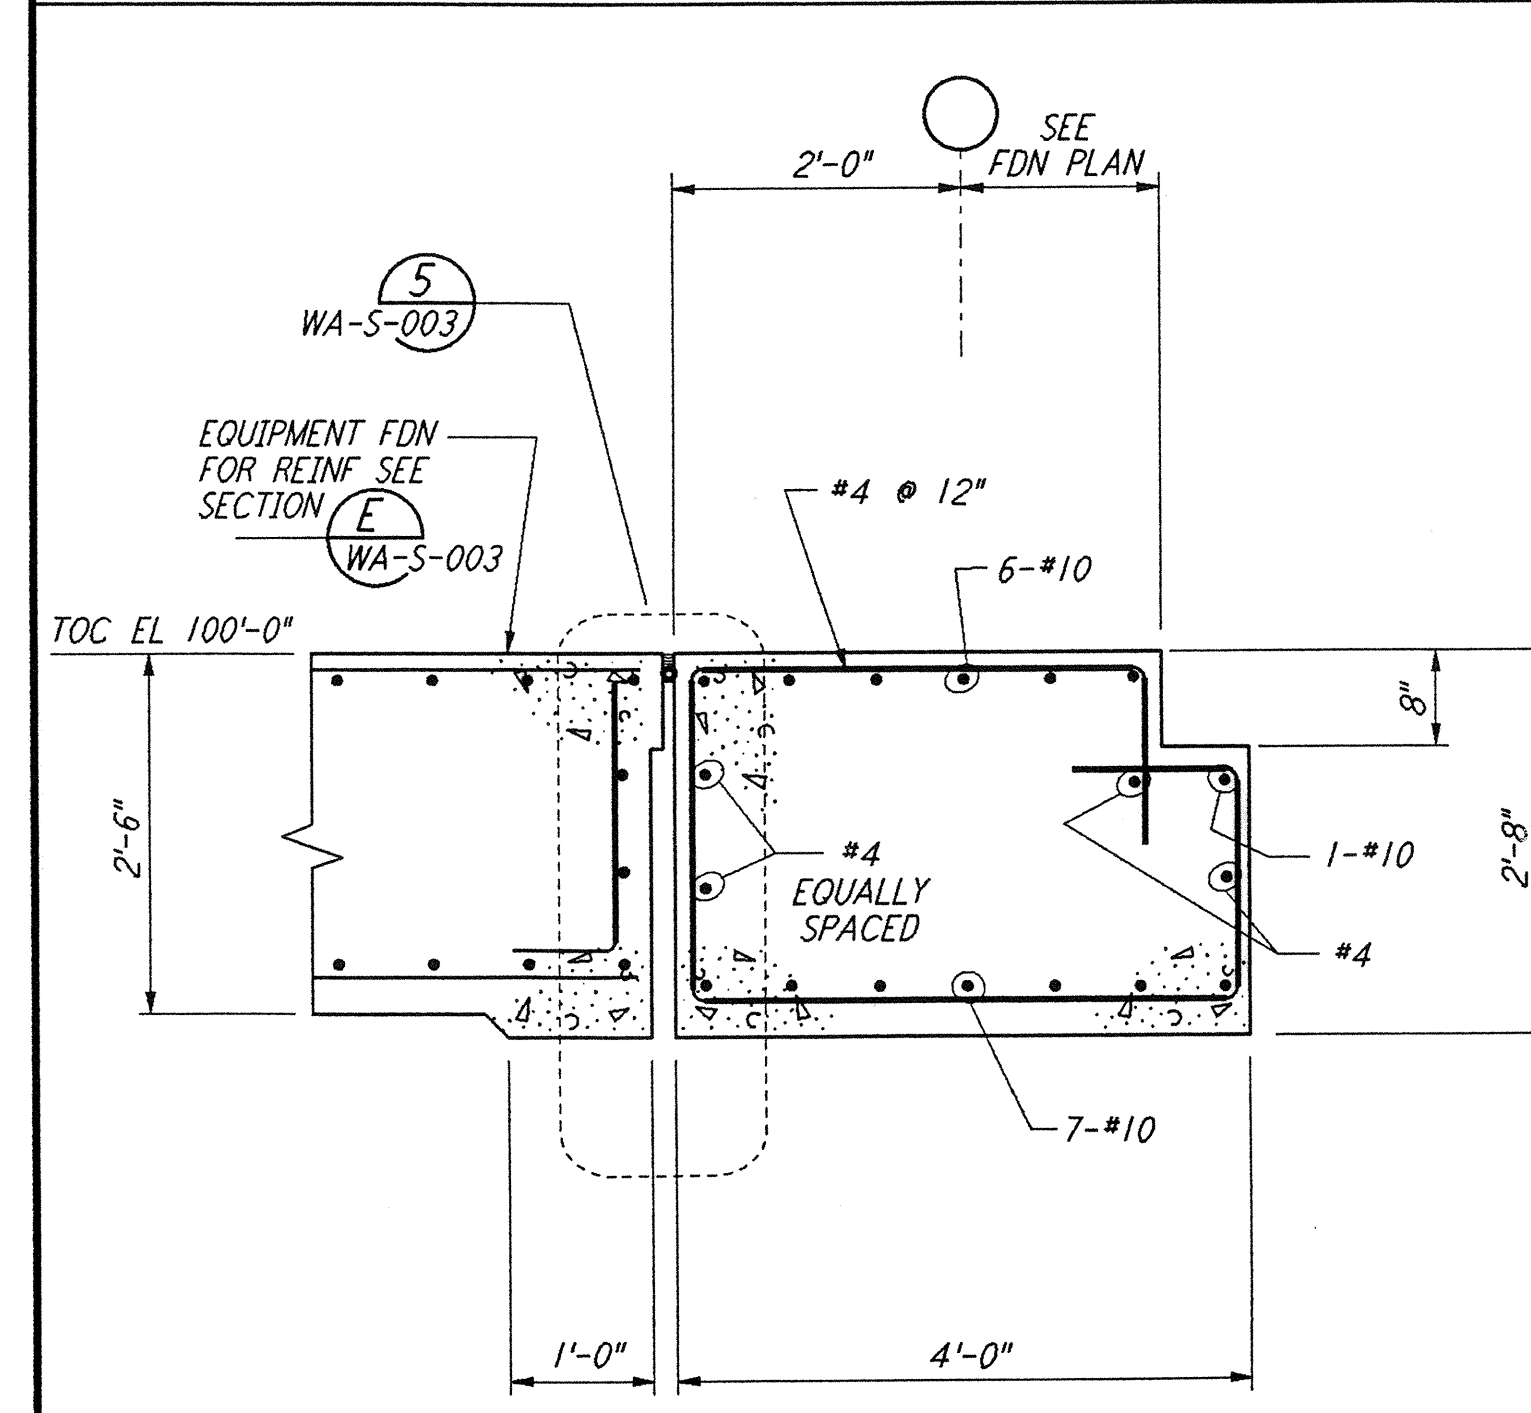


SECTION L REF  
 $\frac{3}{4}'' = 1'-0''$  WA-S-405 WA-S-501

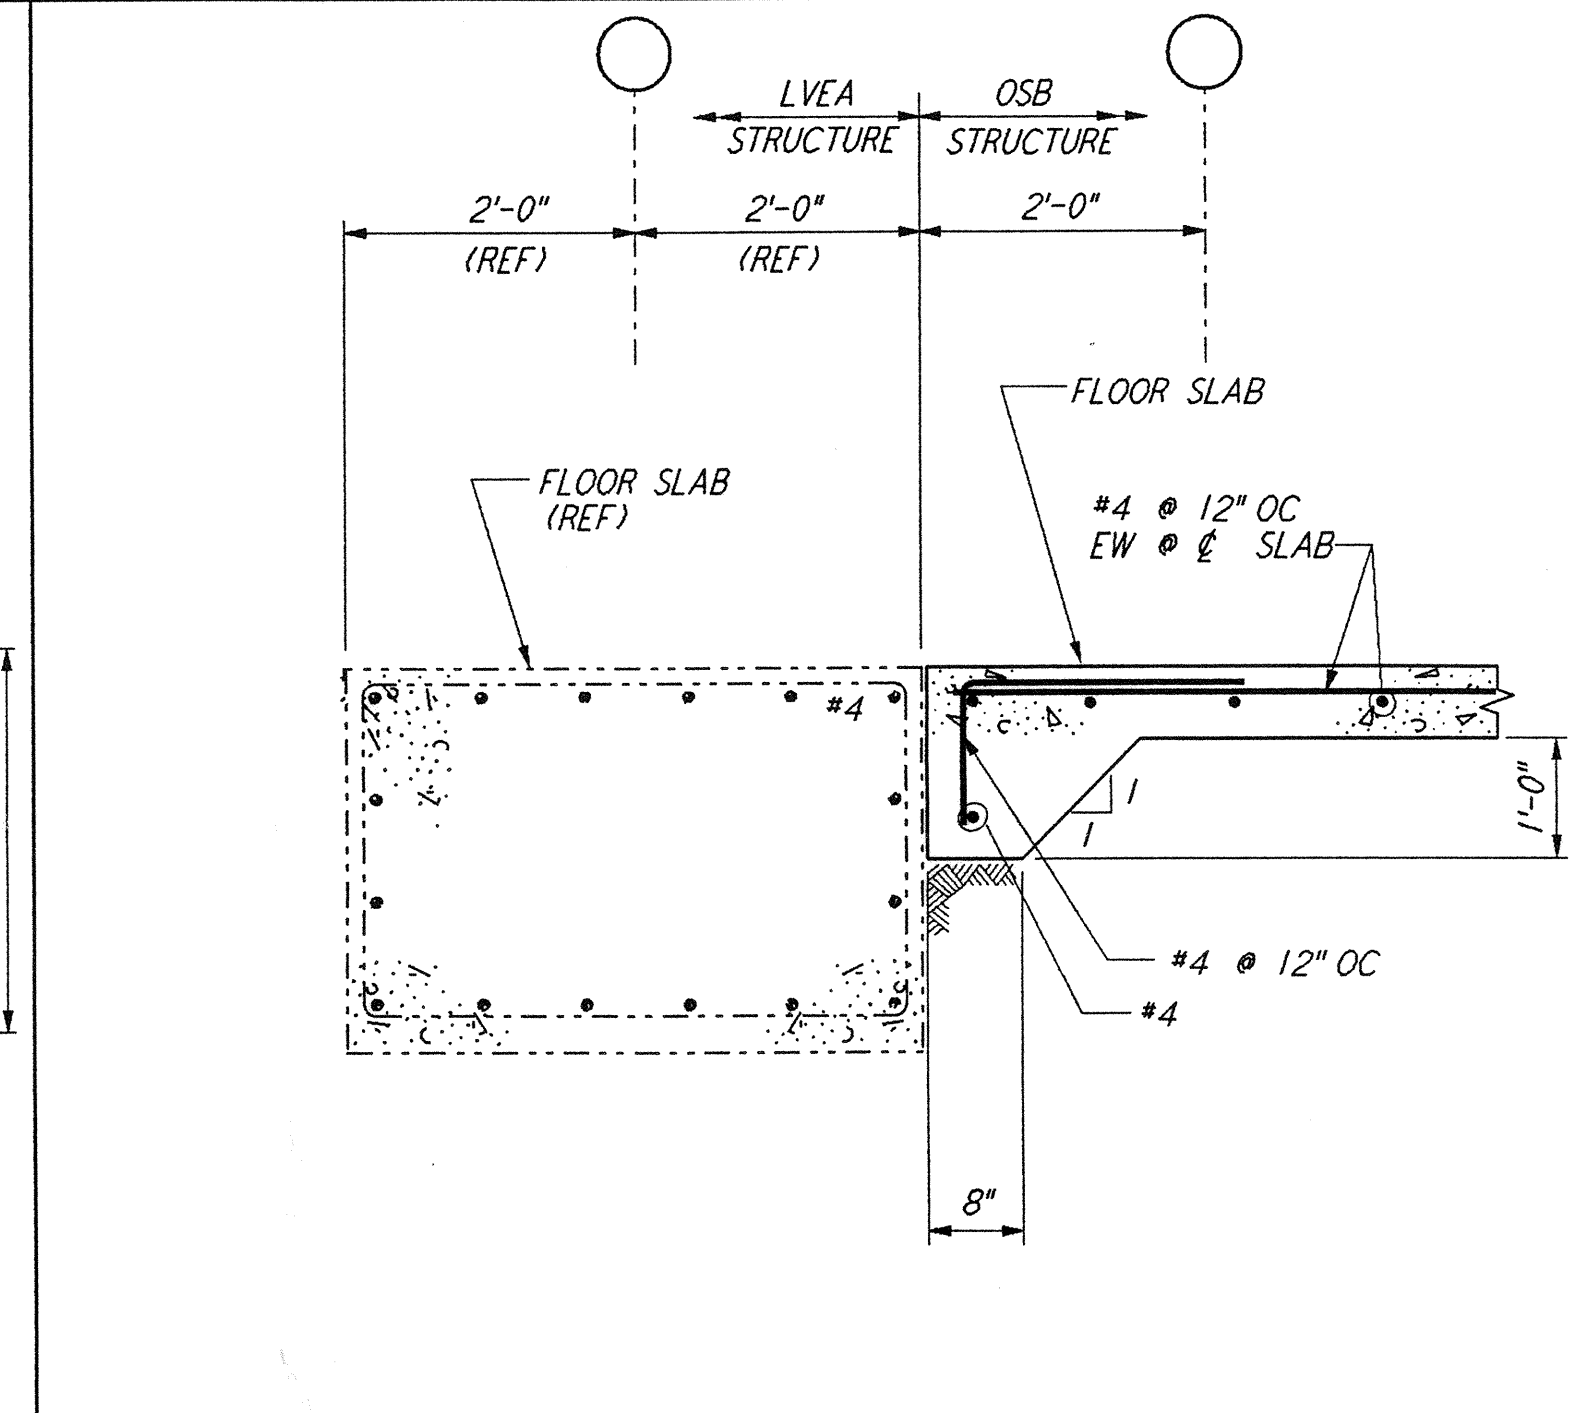

SECTION M REF  
 $\frac{3}{4}'' = 1'-0''$  WA-S-405 WA-S-102

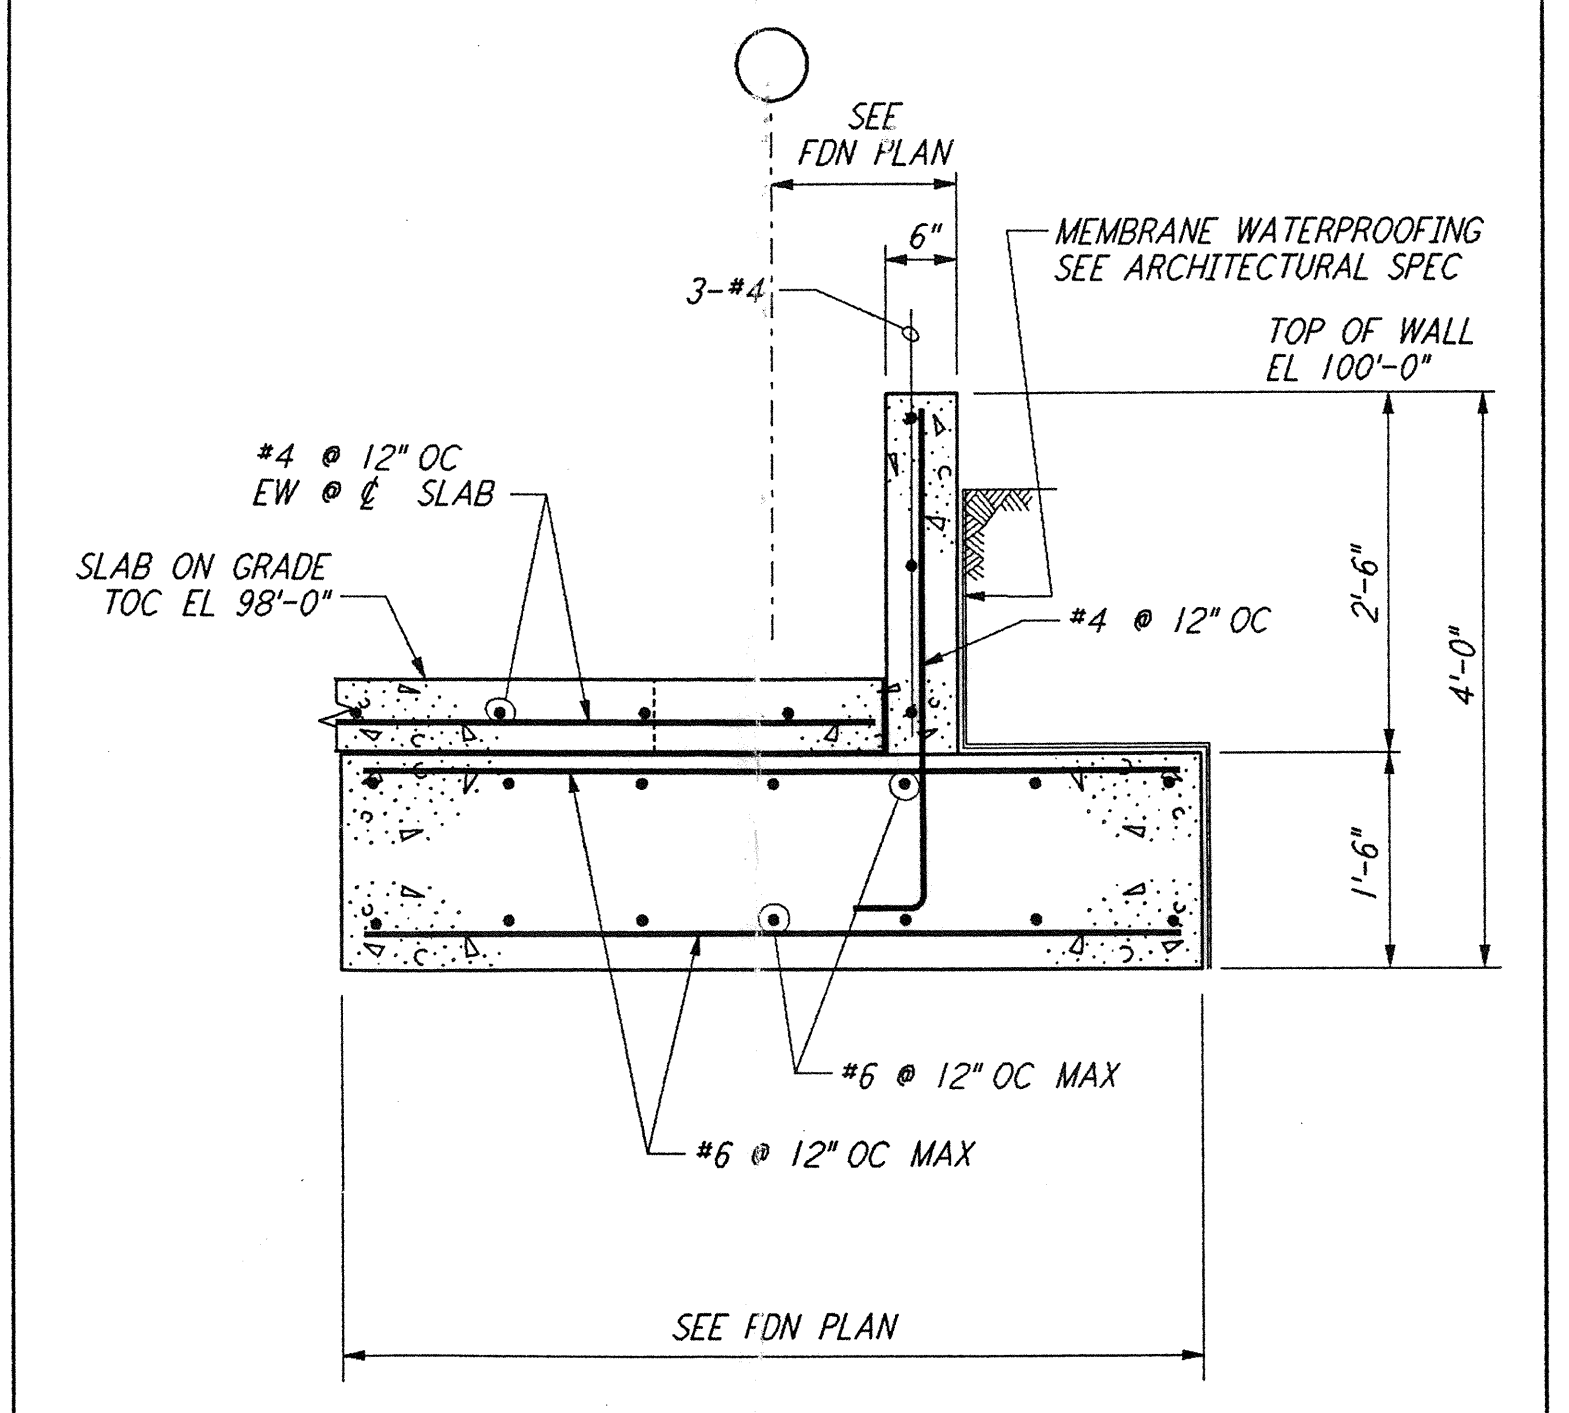

SECTION N REF  
 $\frac{3}{4}'' = 1'-0''$  WA-S-405 WA-S-102

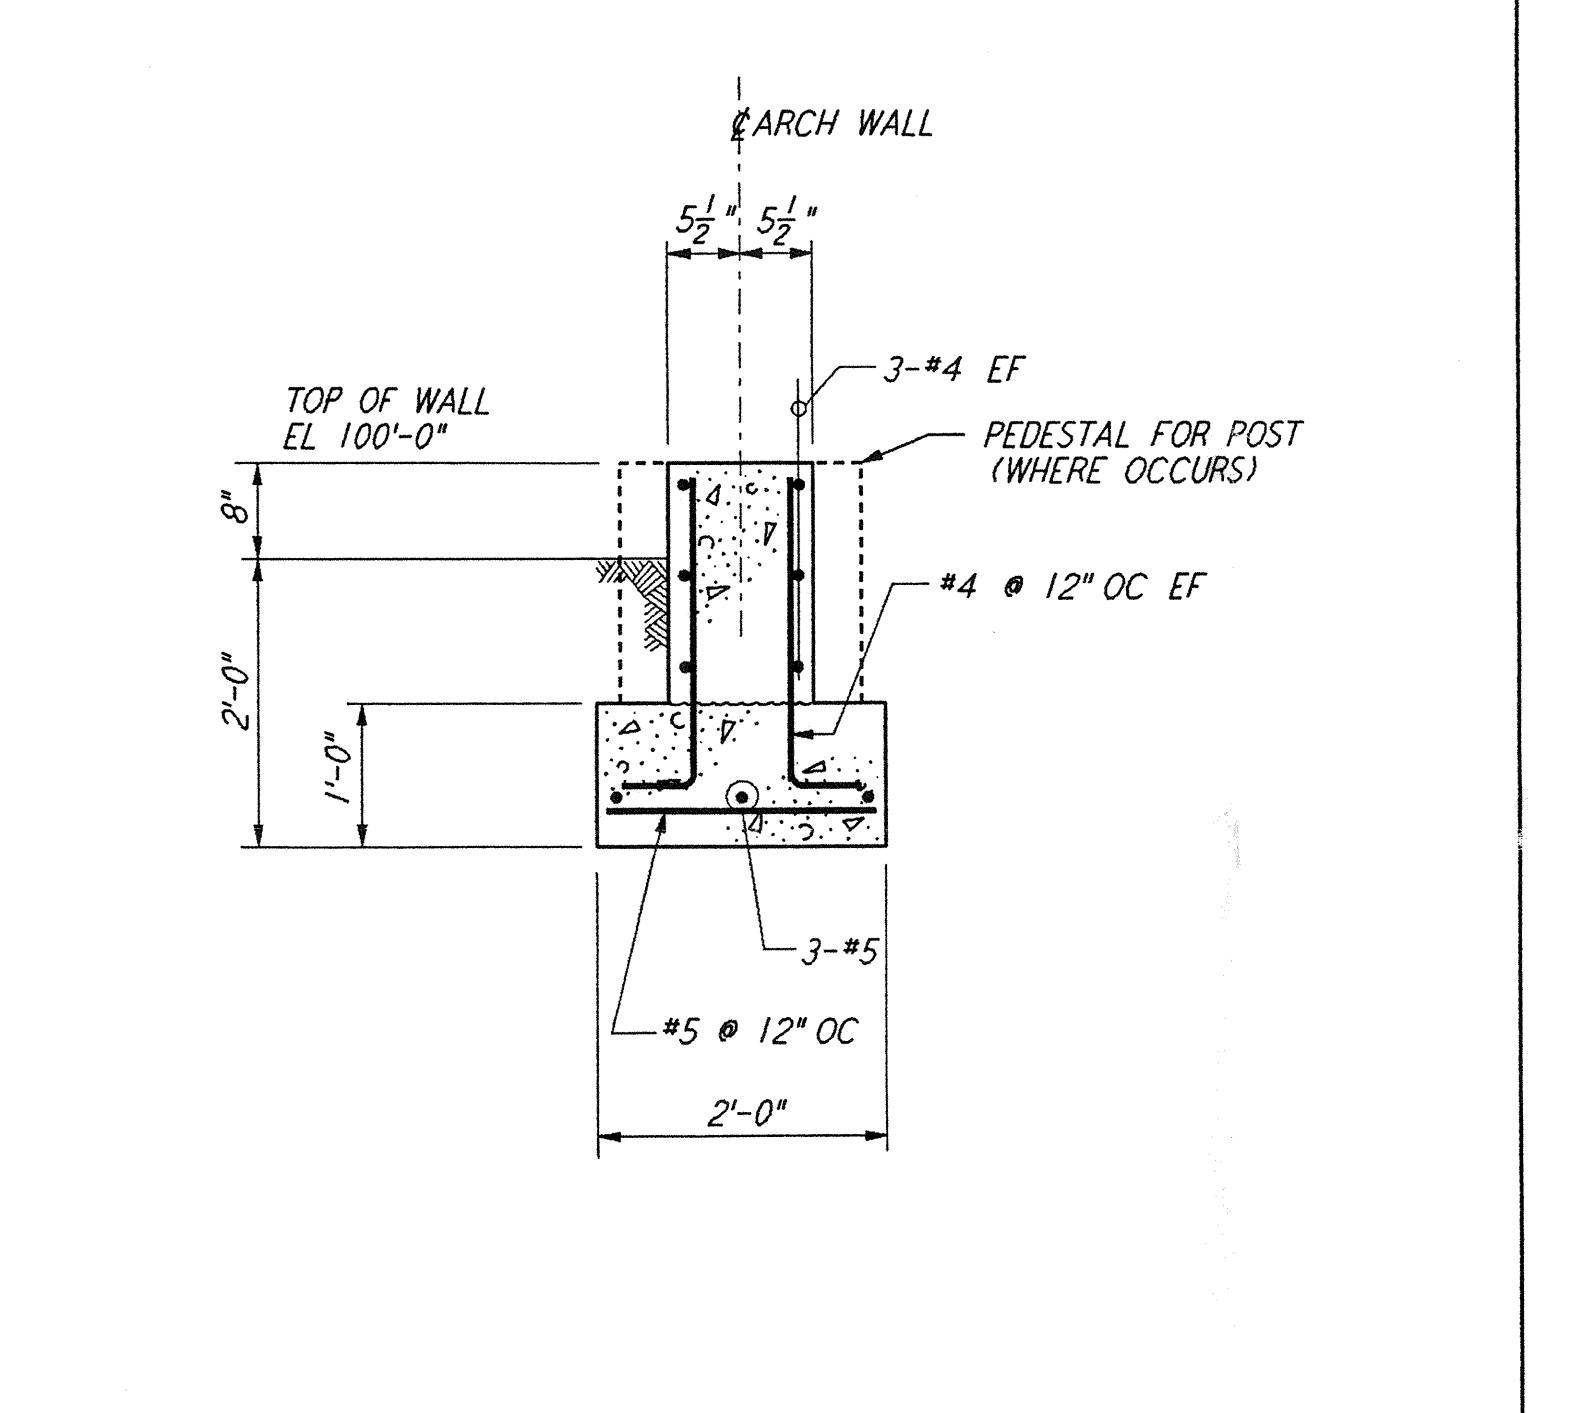

SECTION P REF  
 $\frac{3}{4}'' = 1'-0''$  WA-S-405 WA-S-102

NO.	DATE	BY	CHKD	ENGR	PROJ	DESCRIPTION
A	4-19-96	MCS				FINAL DESIGN REVIEW & BID

DRAWN MCS  
 CHECKED  
 ENGINEER  
 PROJ

**PARSONS**  
 100 WEST WALNUT STREET  
 PASADENA, CALIFORNIA

**LIGO**  
 CALIFORNIA INSTITUTE OF TECHNOLOGY  
 MASSACHUSETTS INSTITUTE OF TECHNOLOGY

LASER INTERFEROMETER  
 GRAVITATIONAL-WAVE OBSERVATORY  
 SITE NO. I - HANFORD, WASHINGTON

TITLE	AS NOTED	CONTRACT NUMBER	PROJECT NUMBER
STRUCTURAL FOUNDATION SECTIONS & DETAILS SHEET I		PPI50969	8094
SHEET NUMBER		REVISIONS	
<b>WA-S-405</b>			

Date Received	4/19/96	LIGO-D560319-A-C
Contractor	PARSONS	CONTRACT NUMBER
Contract	4-19-96	PROJECT NUMBER
Drawn		AS NOTED
Checked		PPI50969
Engineer		8094
Project		