



not be reproduced, copied, loaned, exhibited, or used in any other way, except by written consent from PARSONS to the borrower.

This document and the design it covers are the property of PARSONS. They are loaned only with the borrower's expressed written agreement that they will

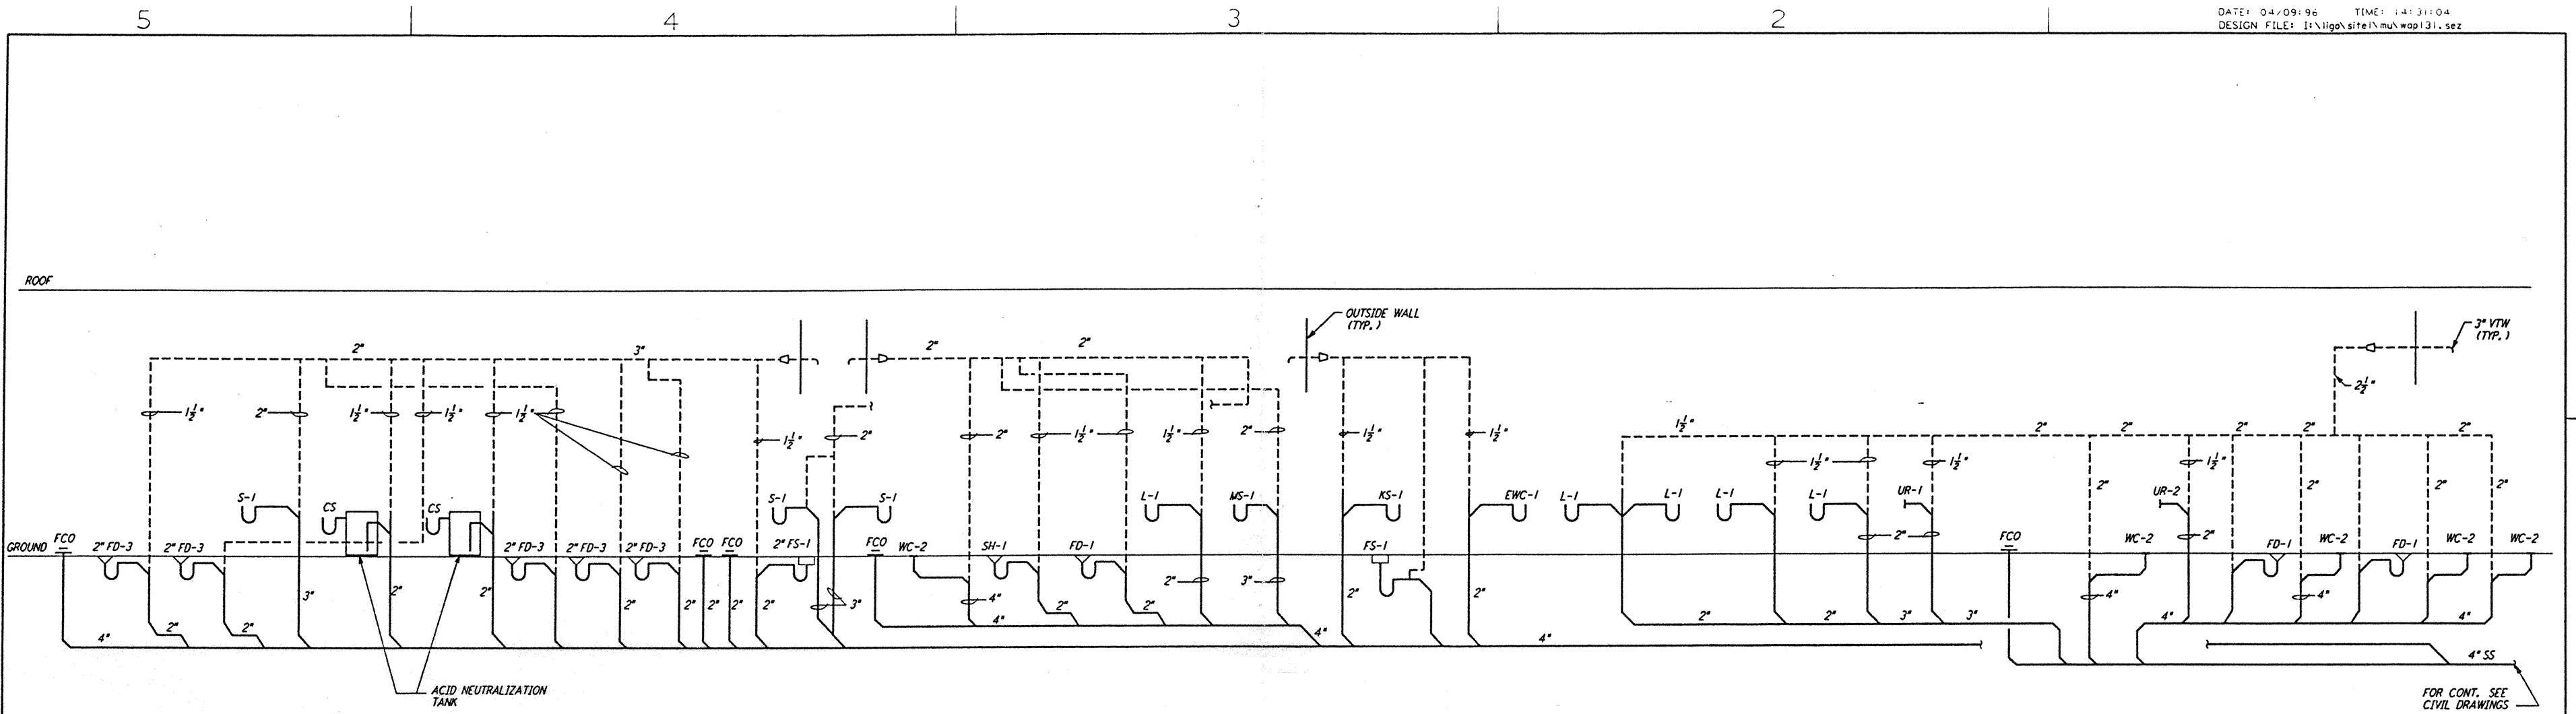

WASTE AND VENT RISER DIAGRAM

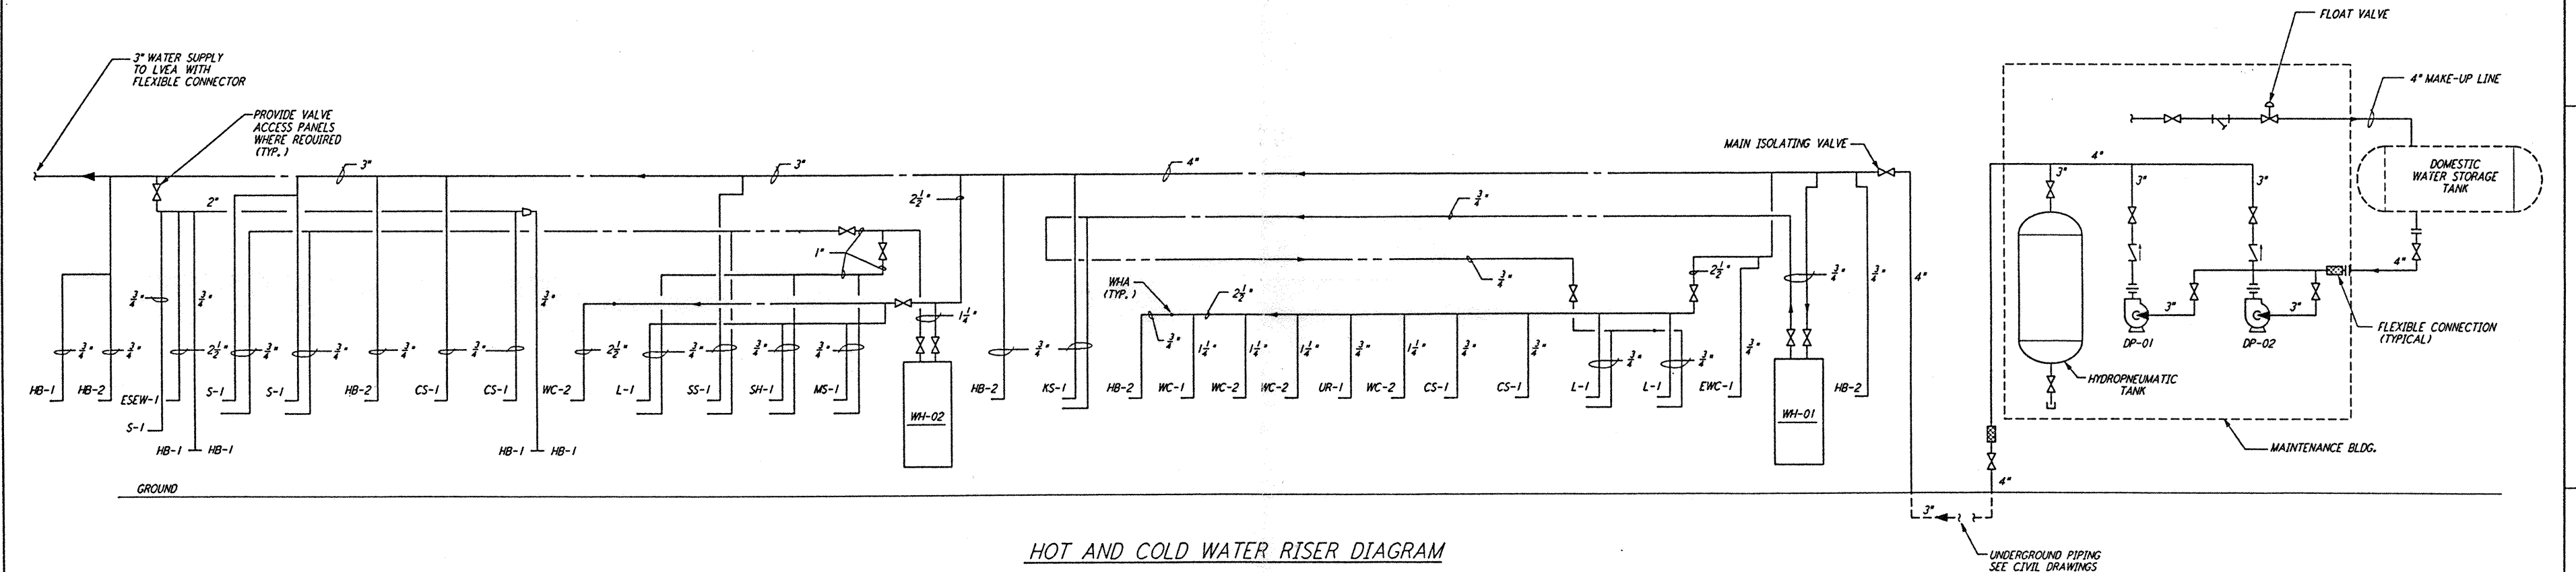

HOT AND COLD WATER RISER DIAGRAM

NO.	DATE	BY	CHKD	ENGR	PROJ	DESCRIPTION
A	4-19-96	DG	MP	MN	MM	FINAL DESIGN REVIEW & BID

DRAWN	DG
CHECKED	
ENGINEER	
PROJ	

DRAWING NO.	DESCRIPTION
5	
4	
3	
2	

PARSONS
 100 WEST WALNUT STREET
 PASADENA, CALIFORNIA

LIGO
 CALIFORNIA INSTITUTE OF TECHNOLOGY
 MASSACHUSETTS INSTITUTE OF TECHNOLOGY

LASER INTERFEROMETER
 GRAVITATIONAL-WAVE OBSERVATORY
 SITE NO. 1 - HANFORD, WASHINGTON

TITLE: PLUMBING CORNER STATION RISER DIAGRAM
 SCALE: NONE
 CONTRACT NUMBER: PPI50969
 PROJECT NUMBER: 8094
 SHEET NUMBER: WA-P-131

LIGO-D960443-A + D

10 Apr 96 14:30:58 131 5373062 J:\PLUMBING\DESIGN\B2\WDR131.PDF

10 Apr 96 14:30:58 131 5373062 J:\PLUMBING\DESIGN\B2\WDR131.PDF