

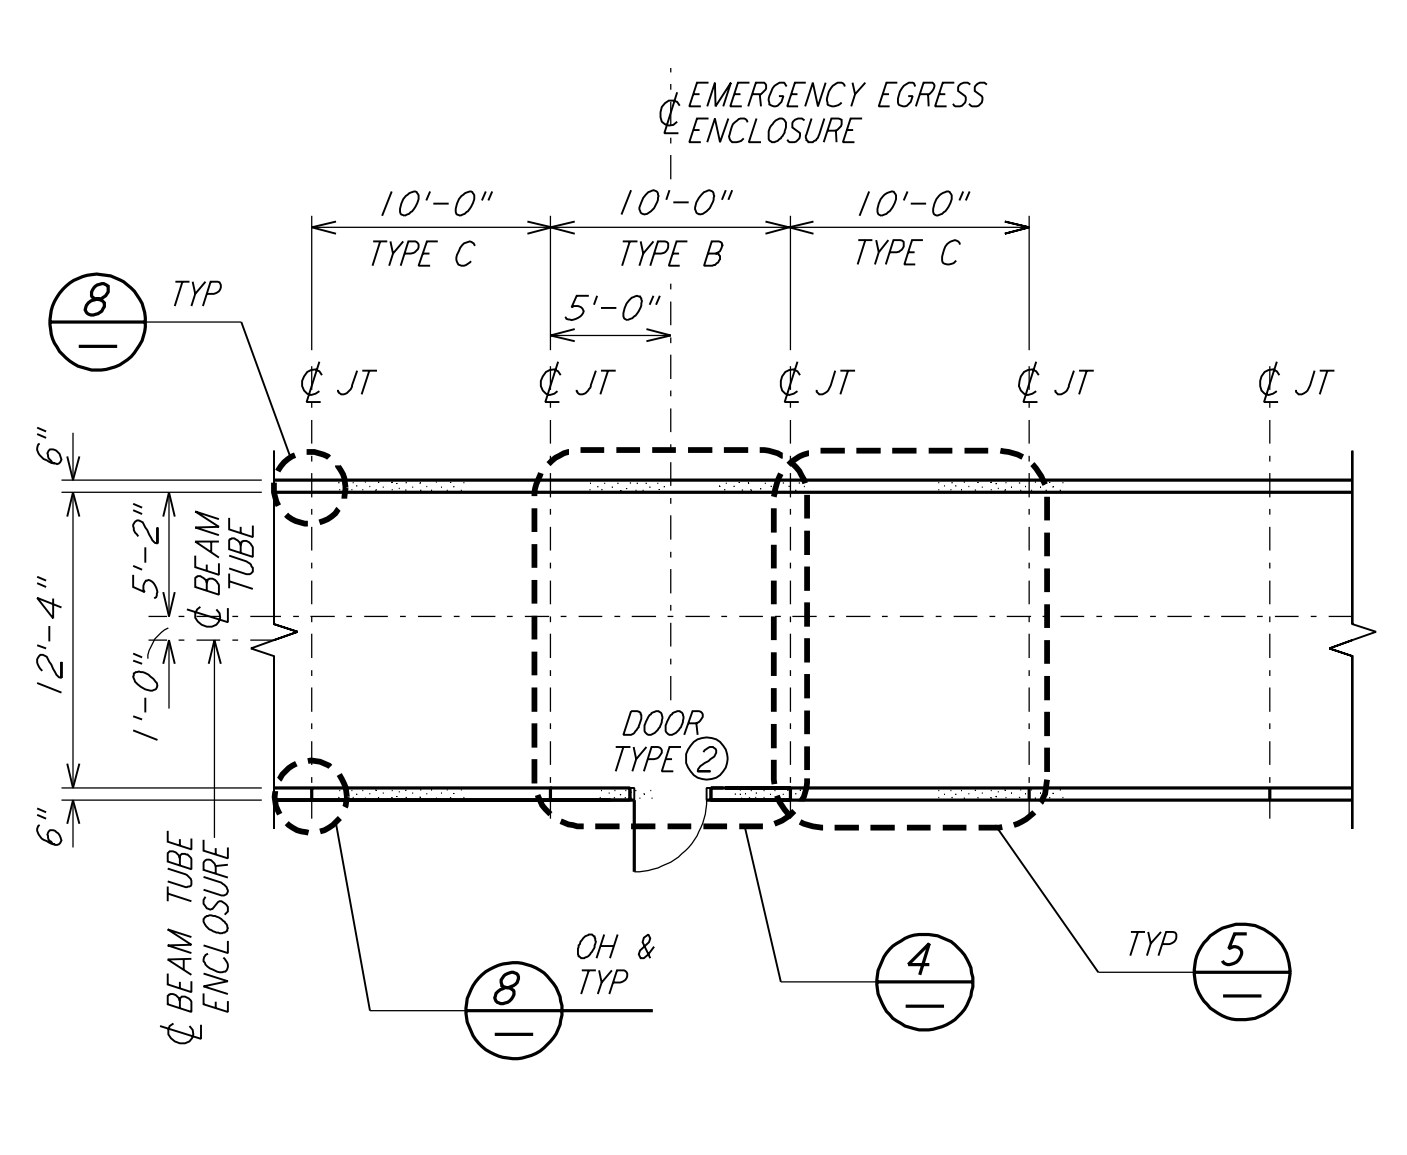
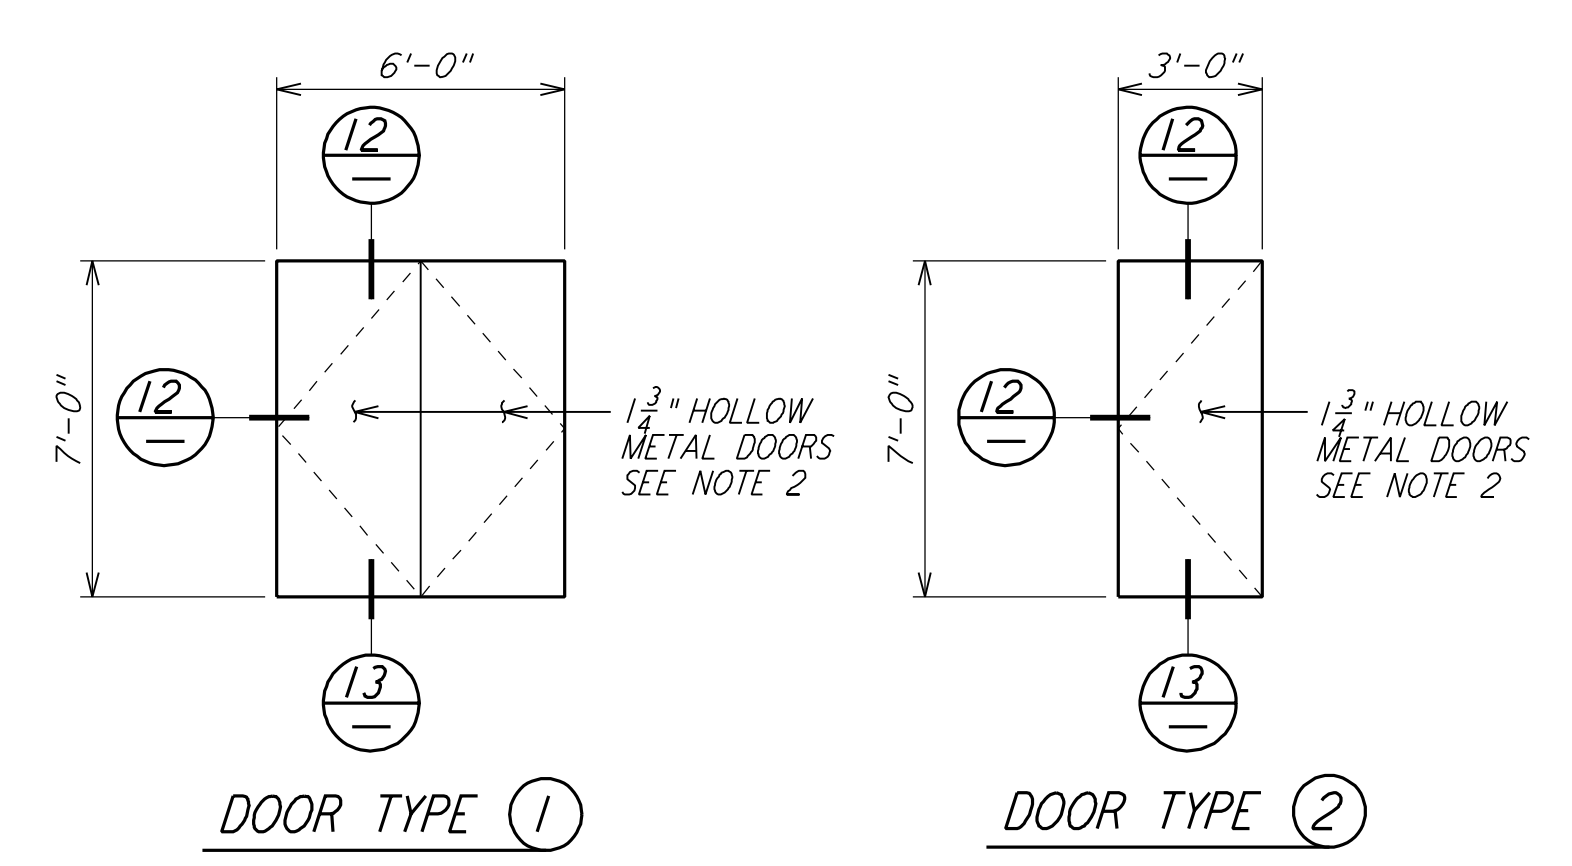
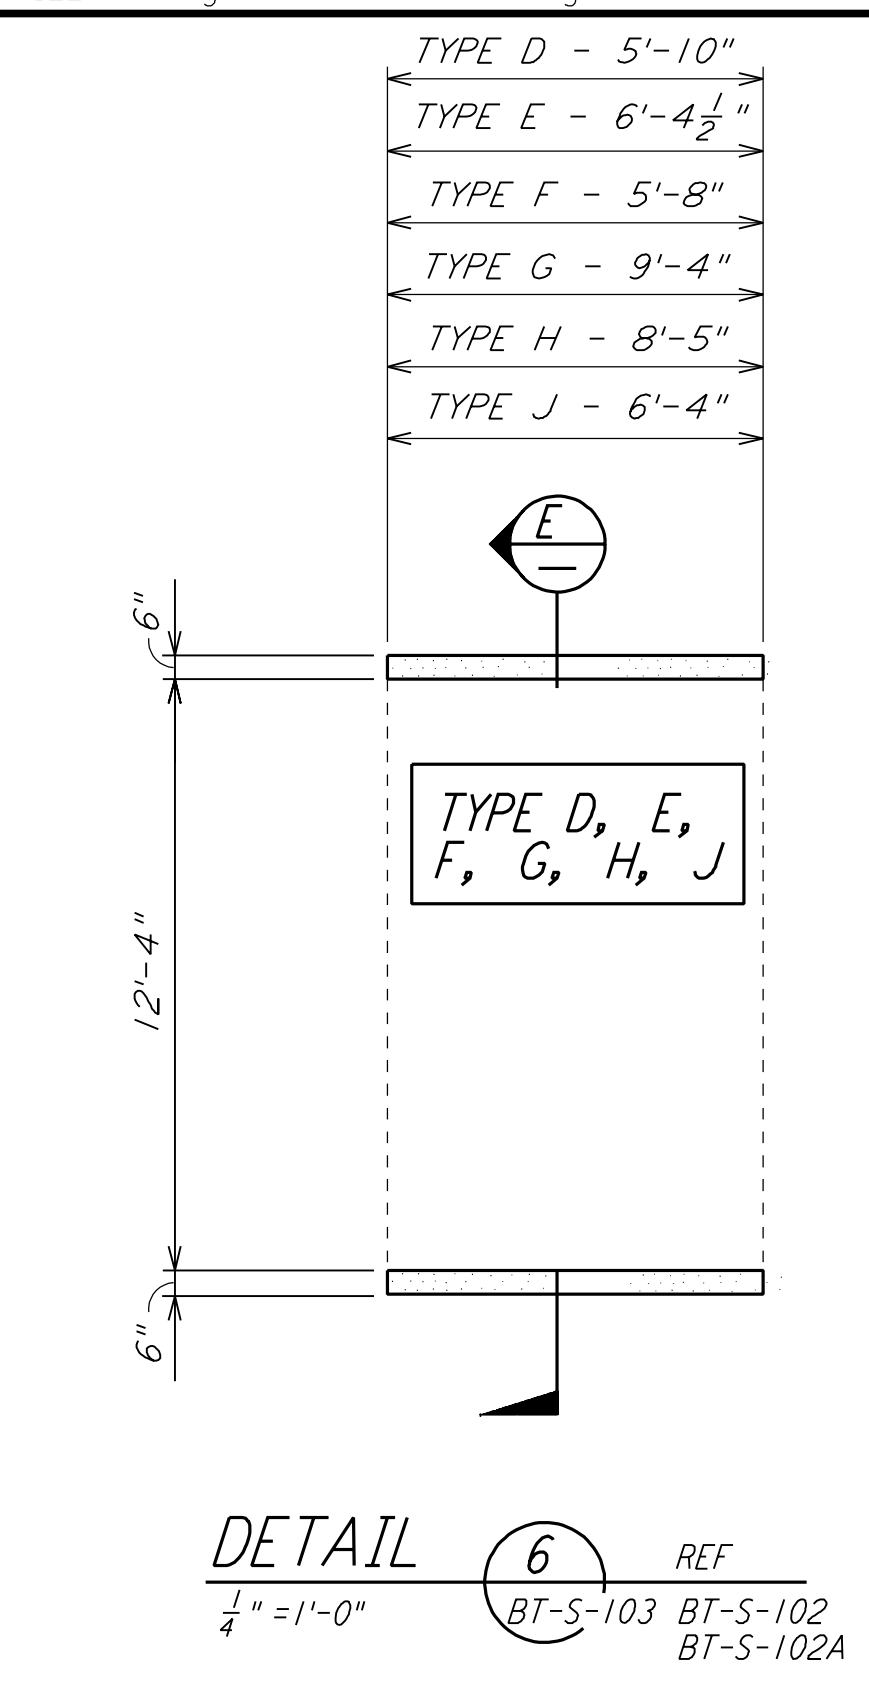
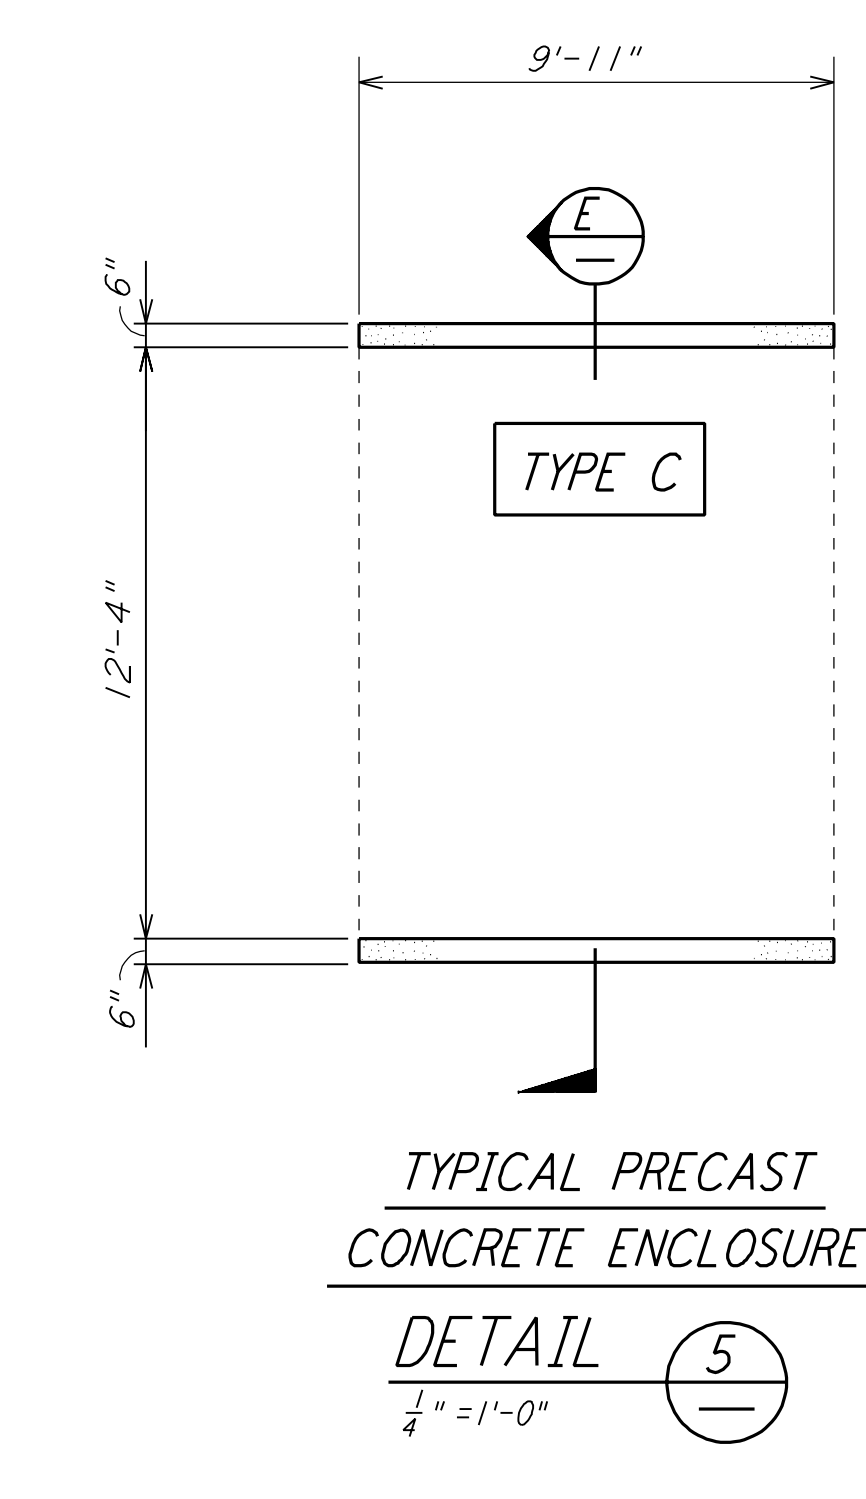



PLAN AT SERVICE ENTRANCE (1) REF
 1/8" = 1'-0" BT-S-103 BT-S-102

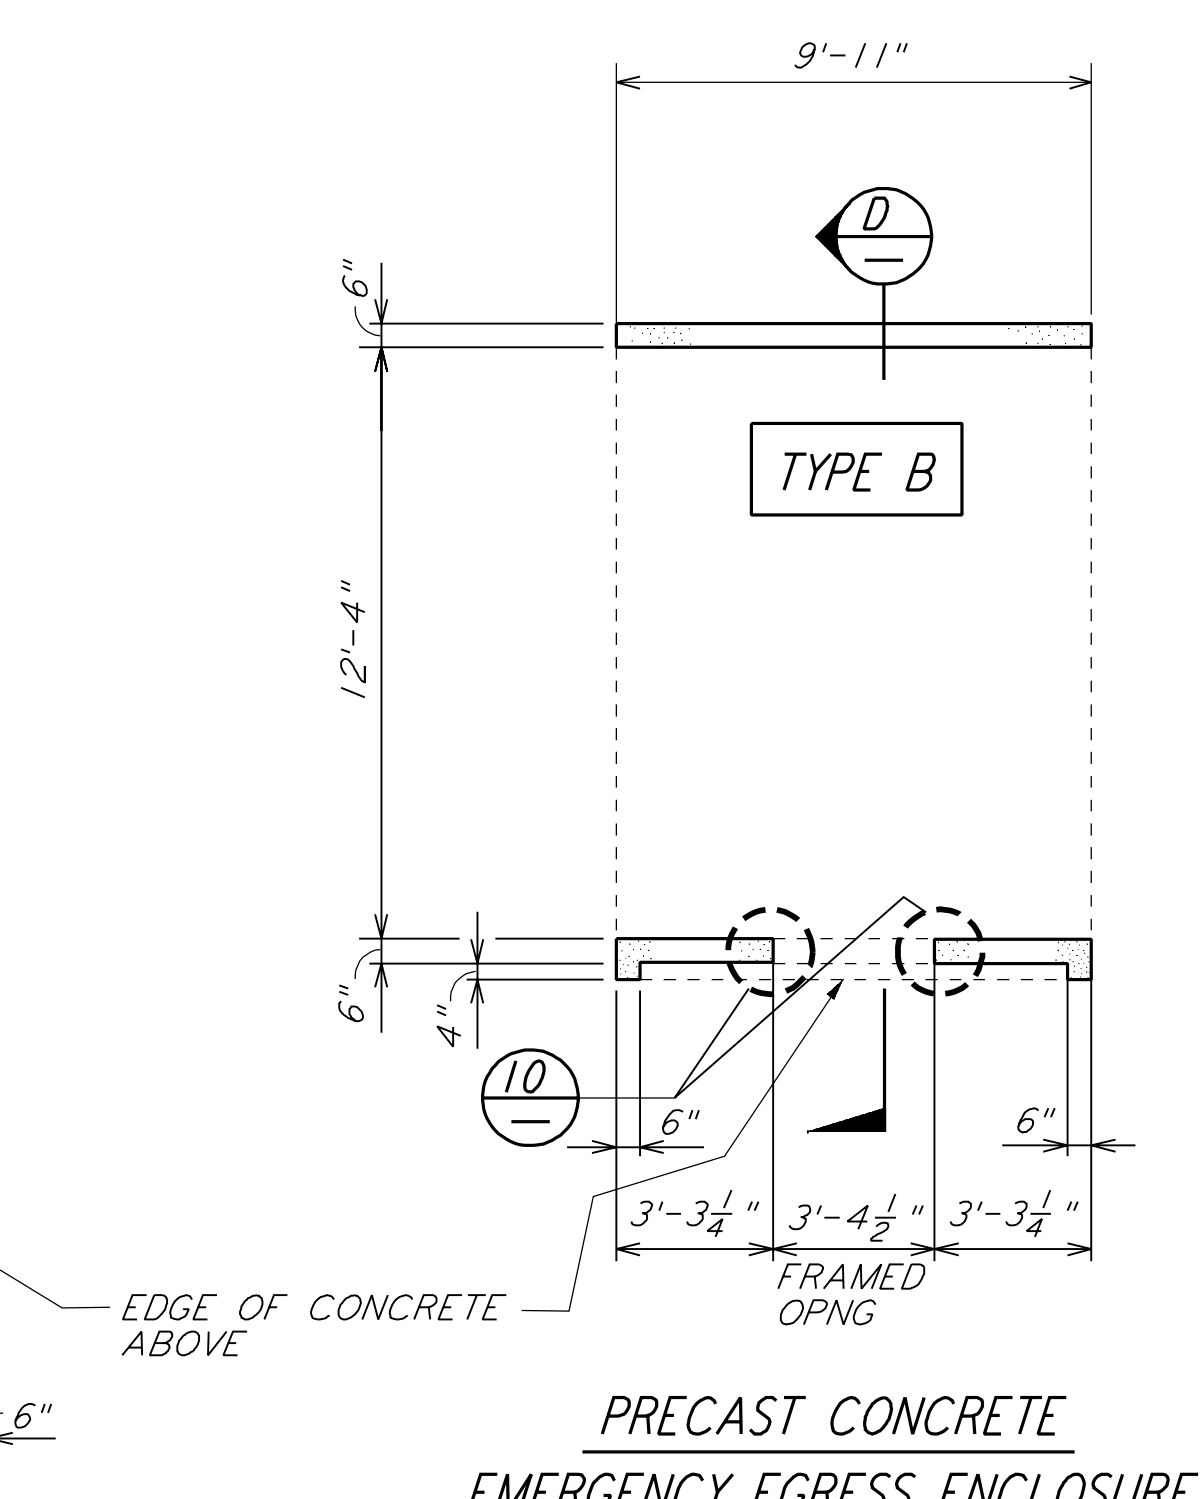


PLAN AT EMERGENCY EGRESS (2) REF
 1/8" = 1'-0" BT-S-103 BT-S-102

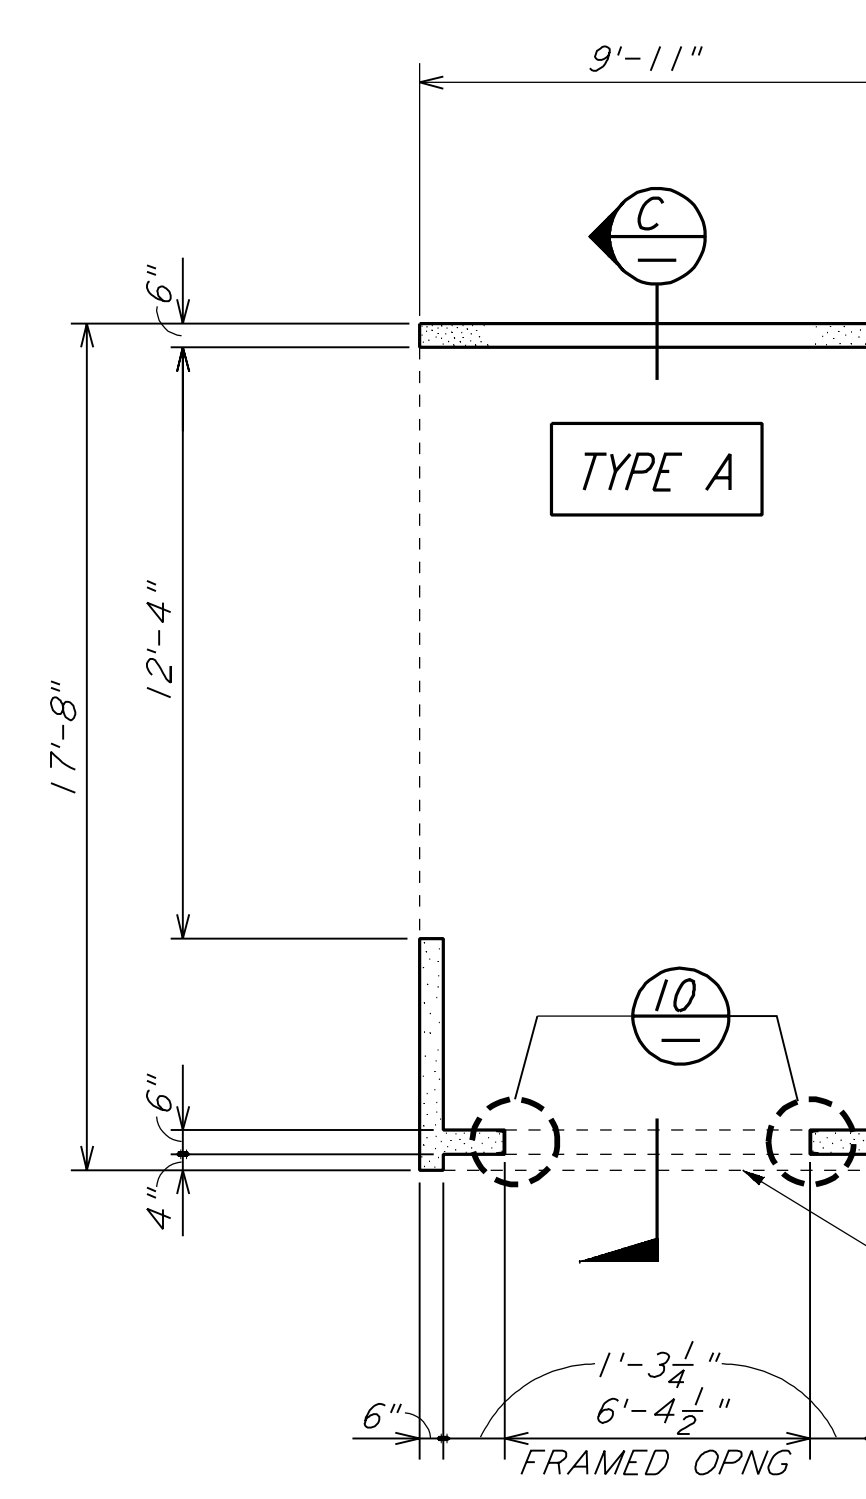


DOOR TYPES
 DETAIL (7) NTS
 1/4" = 1'-0"

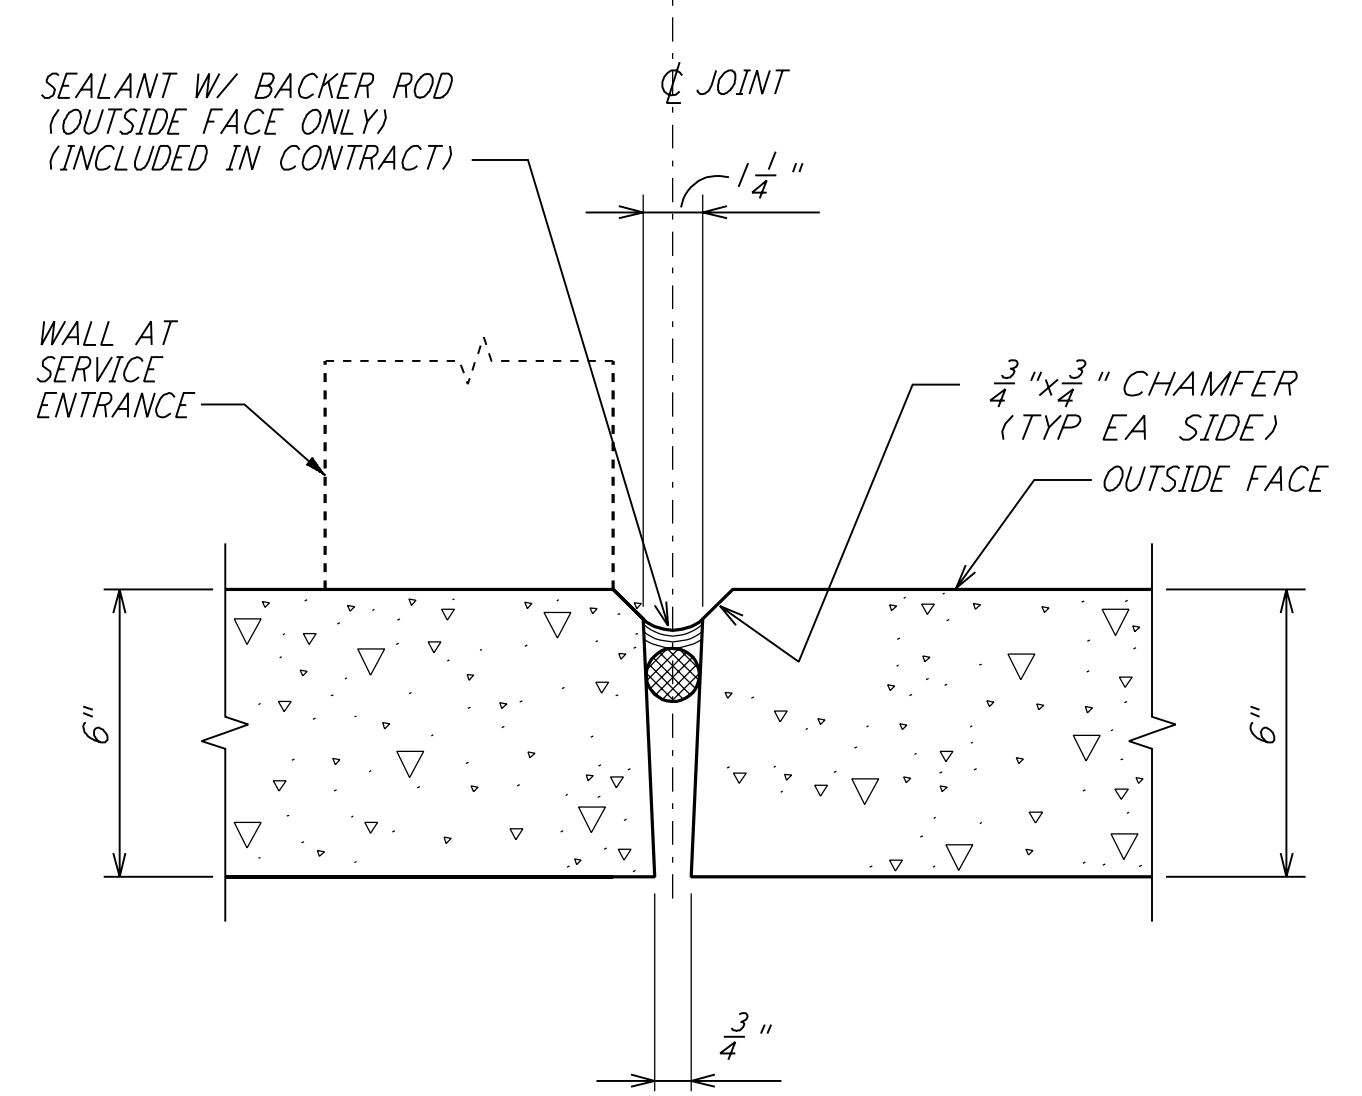

DETAIL (8)
 3" = 1'-0"

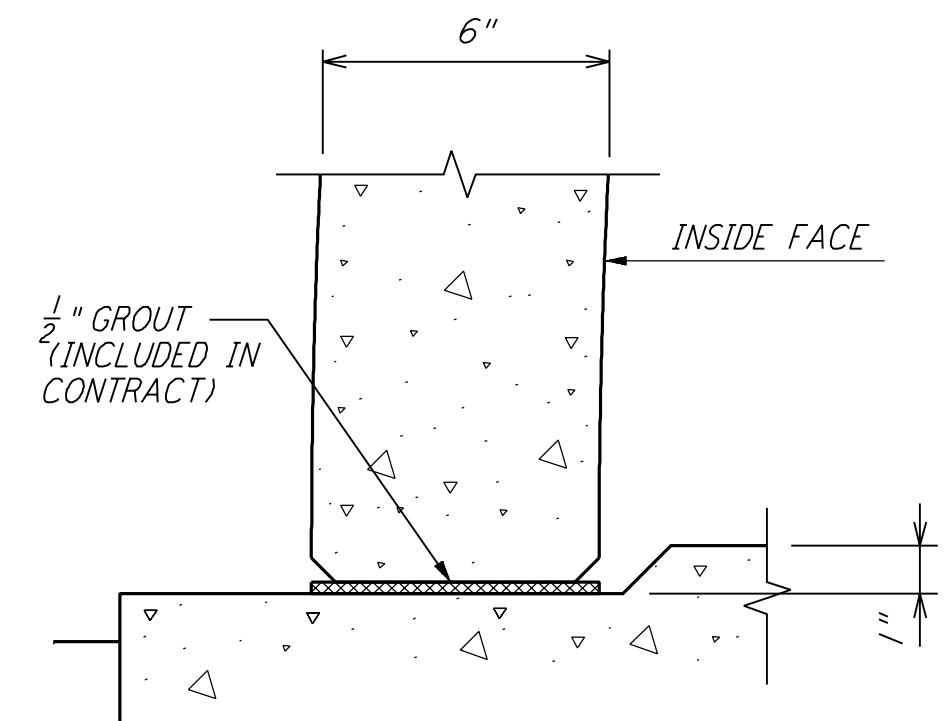


DETAIL (9)
 3" = 1'-0"

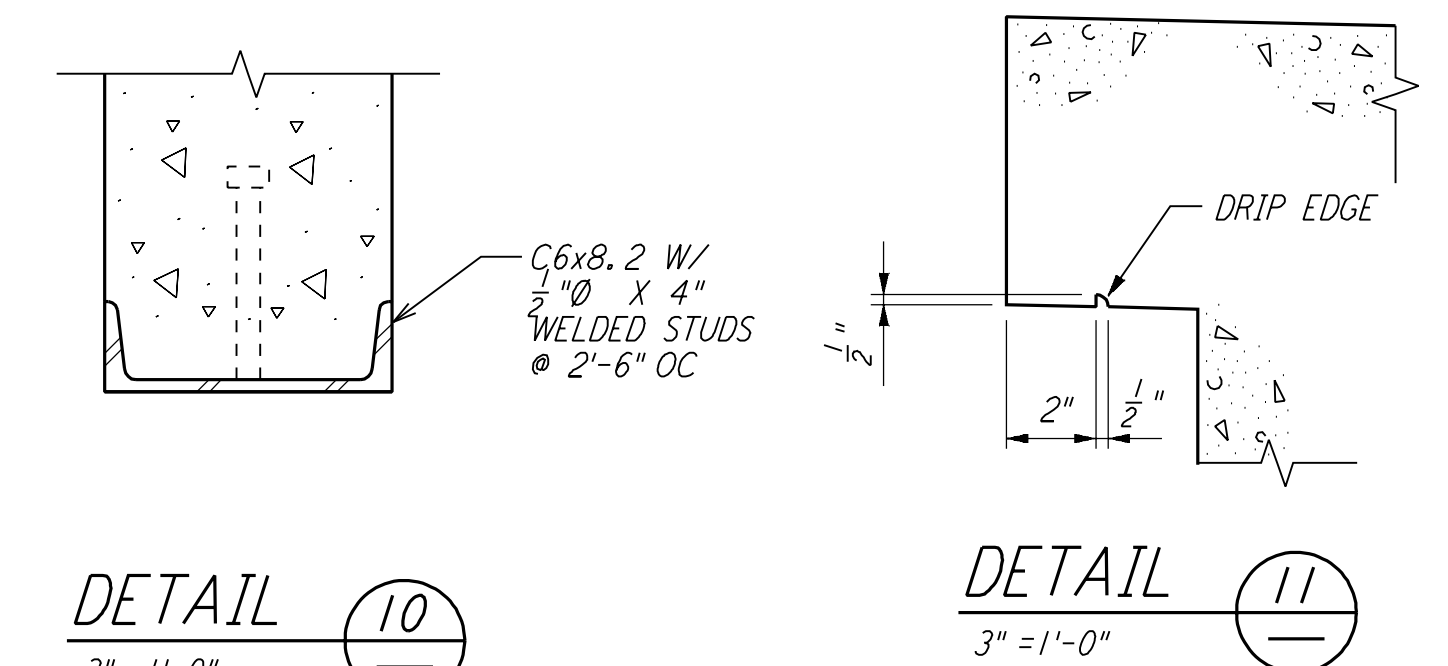


DETAIL (10)
 3" = 1'-0"


DETAIL (11)
 3" = 1'-0"

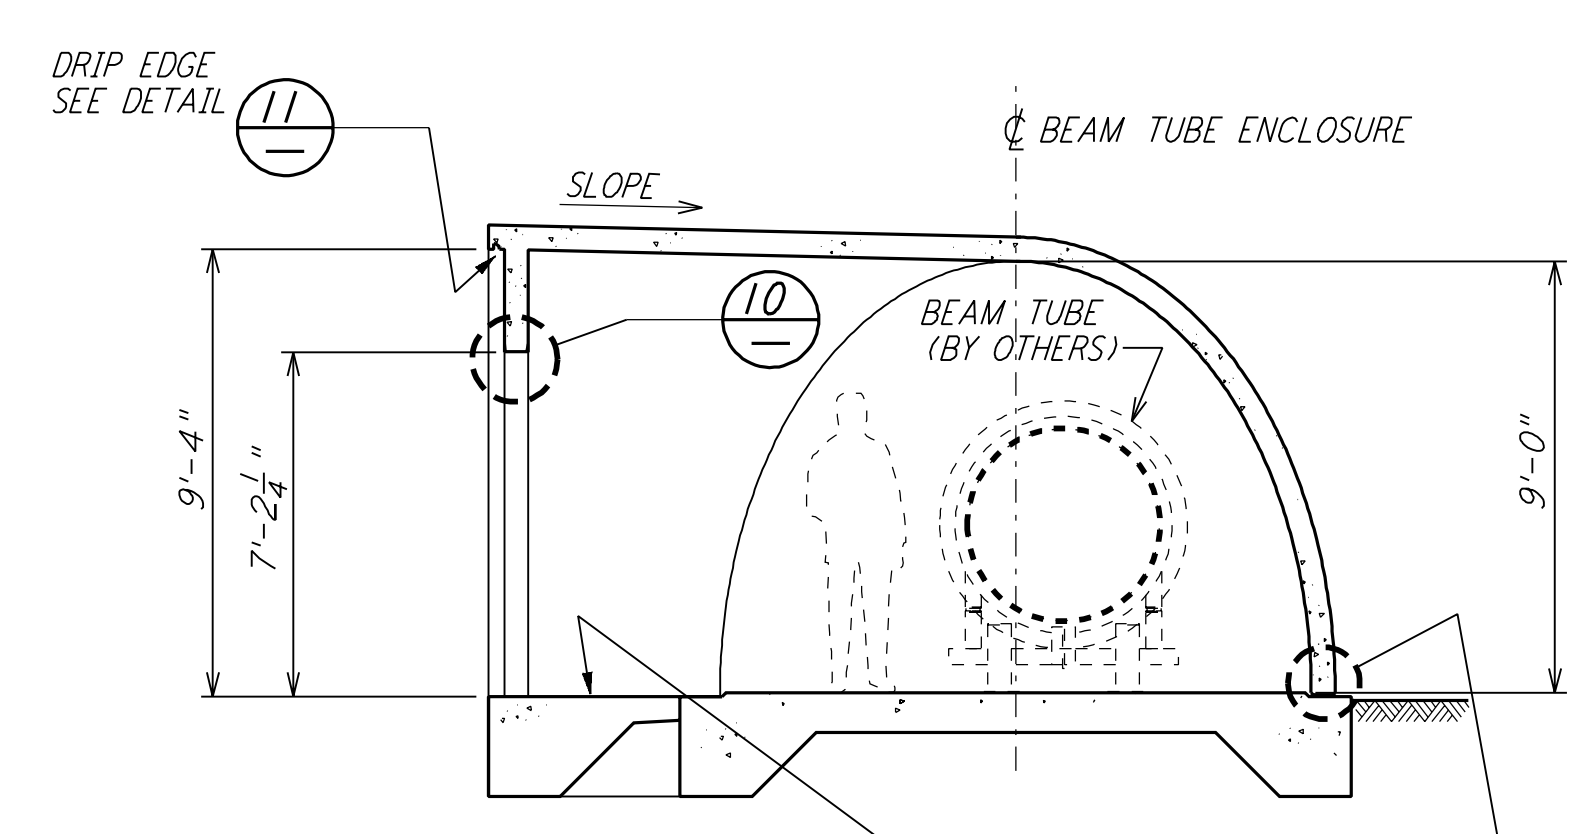


SECTION (C)
 1/4" = 1'-0"

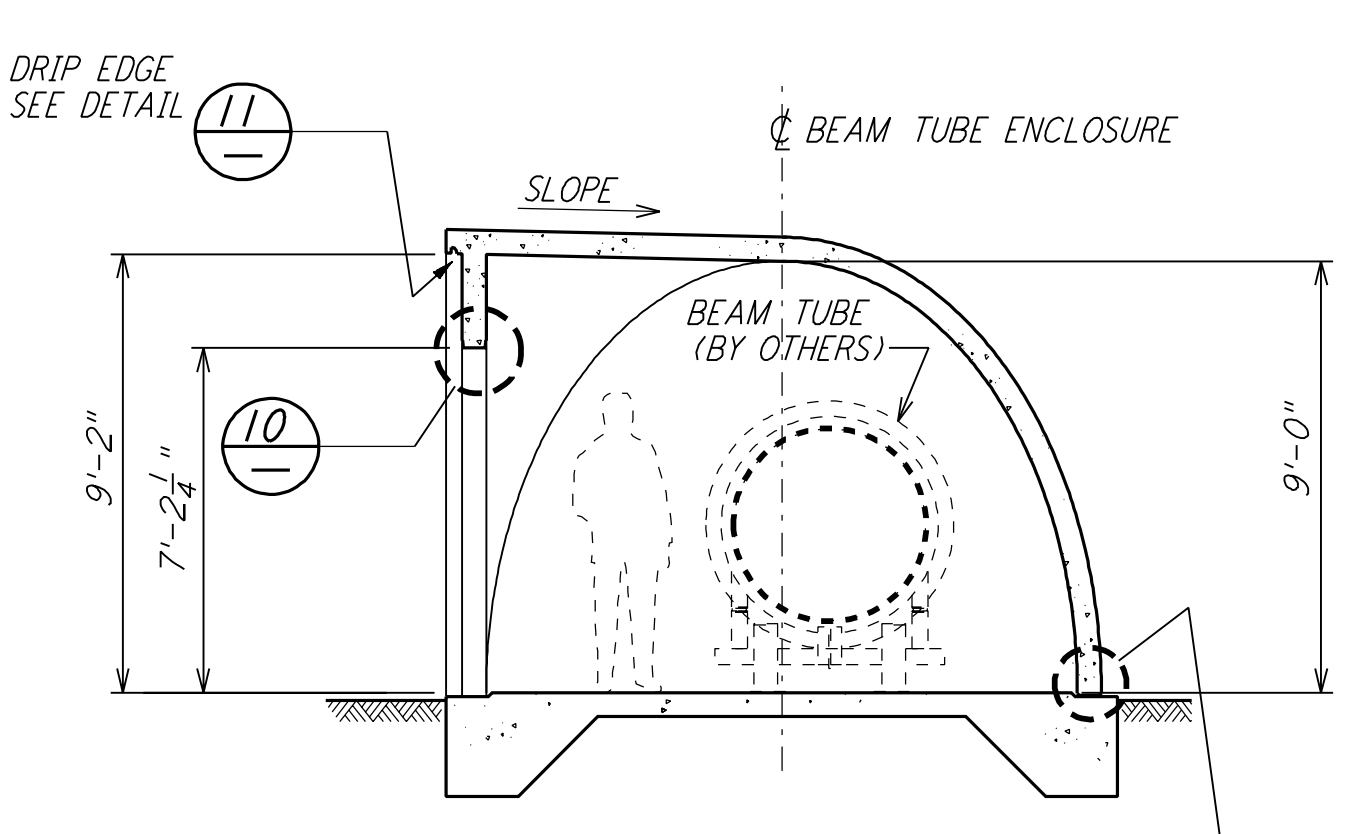


SECTION (D)
 1/4" = 1'-0"

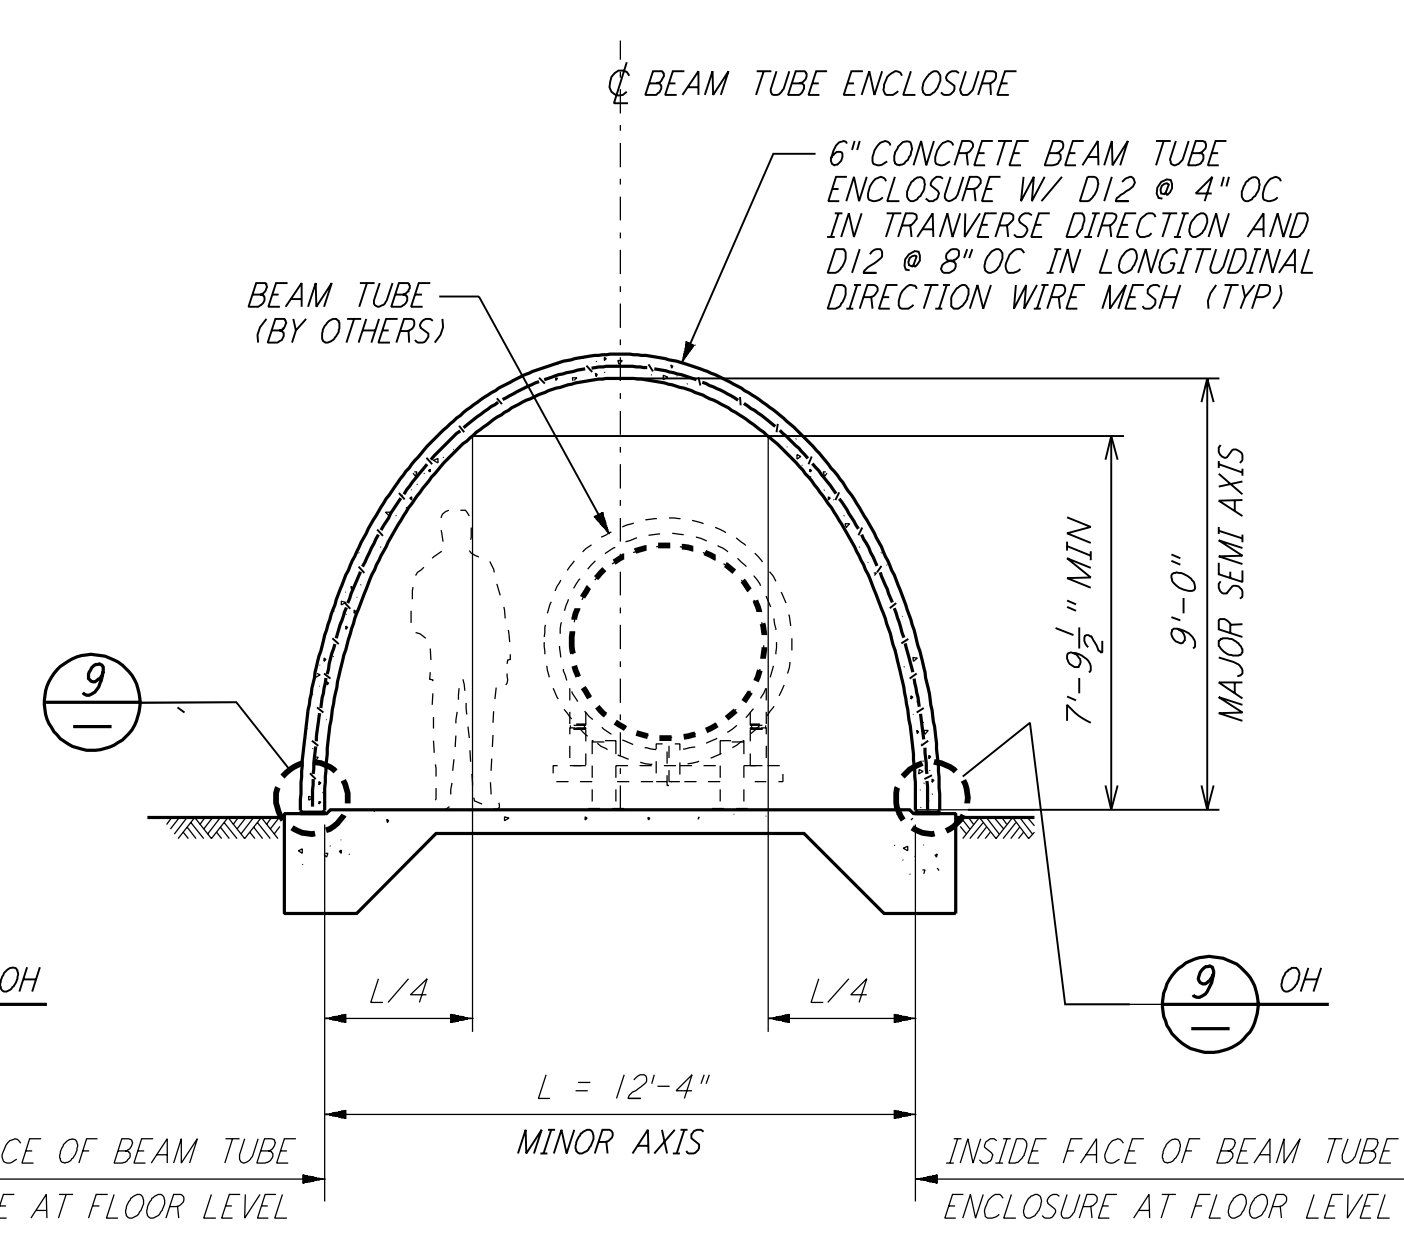

SECTION (E)
 1/4" = 1'-0"

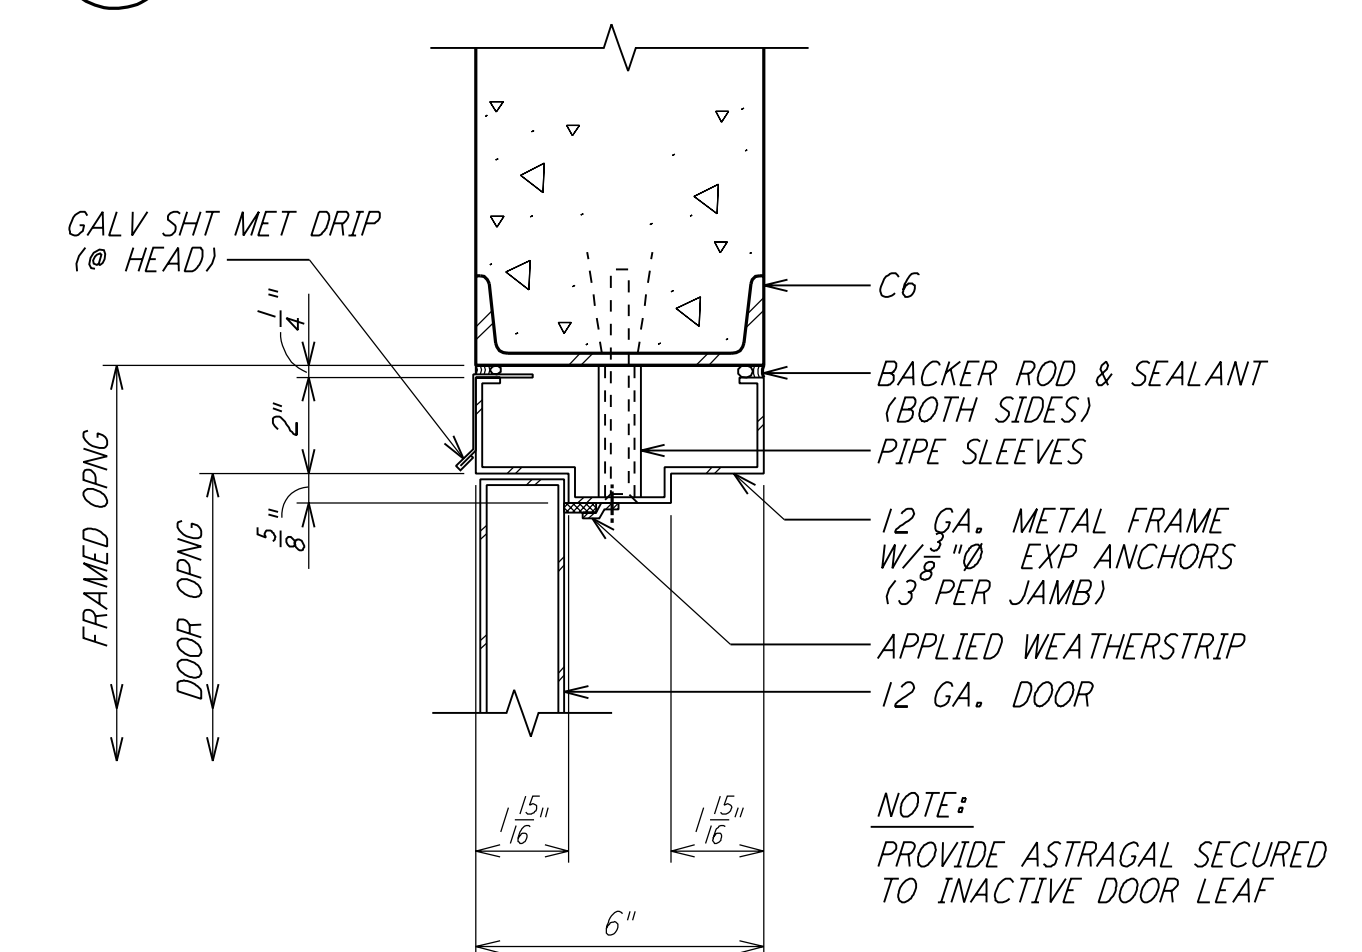


JAMB (HEAD SIM)
 DETAIL (12)
 3" = 1'-0"

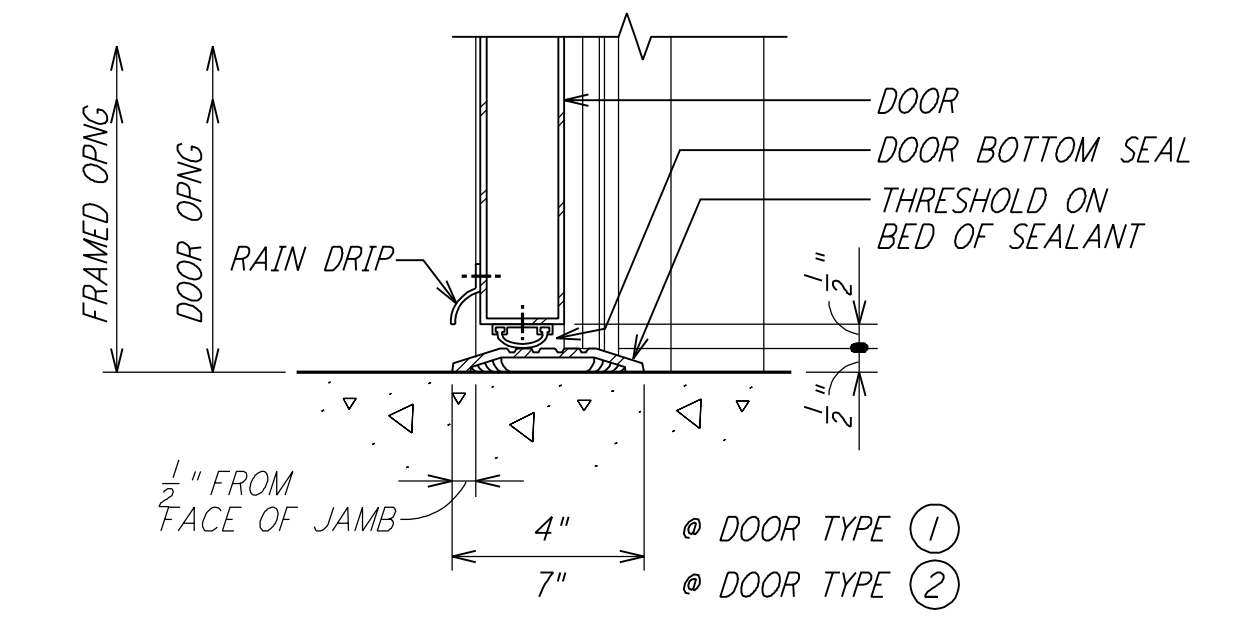

SILL
 DETAIL (13)
 3" = 1'-0"

- NOTES:
 1. FOR GENERAL NOTES, ABBREVIATIONS AND LEGEND SEE DRAWING BT-S-101.
 2. ALL DOORS, DOOR HARDWARES AND INSTALLATION OF DOORS TO BEAM TUBE ENCLOSURE ARE INCLUDED IN THIS CONTRACT.

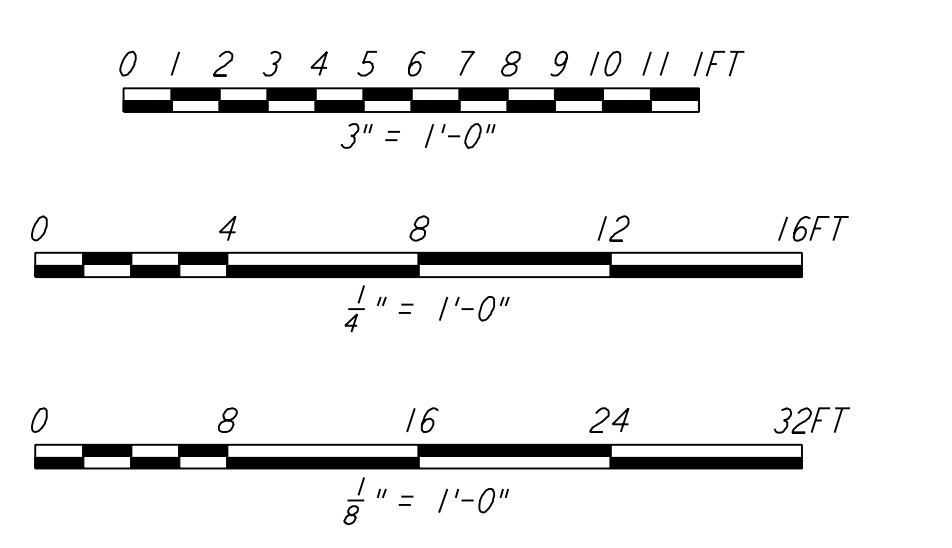

LIGO-D960783-00-0

NO.	DATE	BY	CHKD	ENGR	PROJ	DESCRIPTION

ISSUED FOR CONSTRUCTION	SH	6-24-96
DRAWN		
CHECKED		
ENGINEER		
PROJ		

PARSONS
 100 WEST WALNUT STREET
 PASADENA, CALIFORNIA

LIGO
 CALIFORNIA INSTITUTE OF TECHNOLOGY
 MASSACHUSETTS INSTITUTE OF TECHNOLOGY

LASER INTERFEROMETER
 GRAVITATIONAL-WAVE OBSERVATORY
 BTE INSTALLATION - HANFORD, WA

TITLE	SCALE	CONTRACT NUMBER	PROJECT NUMBER
STRUCTURAL BEAM TUBE ENCLOSURE PLANS, SECTIONS & DETAILS	AS NOTED	PP150969	8094
SHEET NUMBER	REVISIONS		
BT-S-103			

This document and the design it covers are the property of PARSONS. They are loaned only with the borrower's expressed written agreement that they will not be reproduced, copied, loaned, exhibited, or used in any other way, except by written consent from PARSONS to the borrower.

This document and the design it covers are the property of PARSONS. They are loaned only with the borrower's expressed written agreement that they will not be reproduced, copied, loaned, exhibited, or used in any other way, except by written consent from PARSONS to the borrower.

E
 D
 C
 B
 A