



SECTION A
NOT TO SCALE
REF: LA-C-004, LA-C-011 THRU LA-C-020, LA-C-031 THRU LA-C-040
(SERVICE ROADS ALONG SOUTHWEST AND SOUTHEAST ARMS)

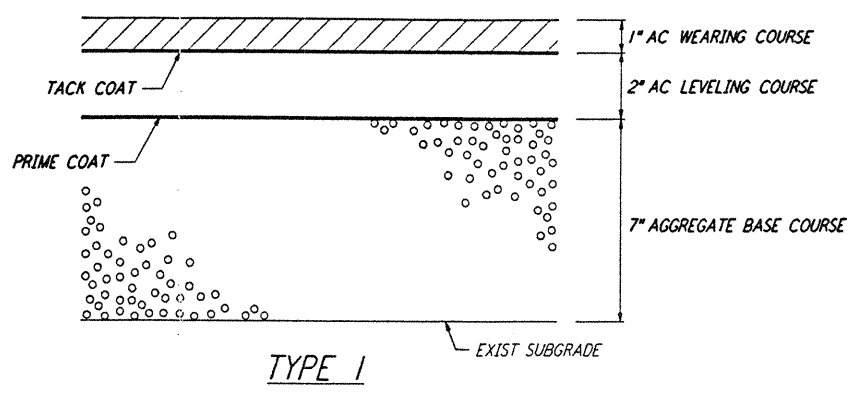


TYPE 1

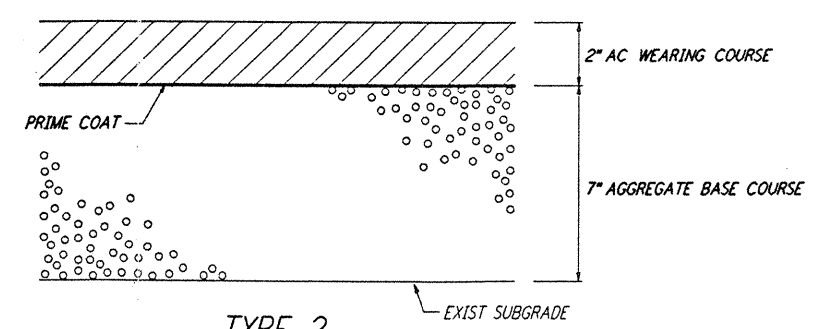


TYPE 2

ASPHALT PAVEMENT (1)
NOT TO SCALE
REF: LA-C-004, LA-C-005, LA-C-006


NOTES:
1. SEE SHEET LA-C-002 FOR GENERAL NOTES, LEGEND AND ABBREVIATIONS.

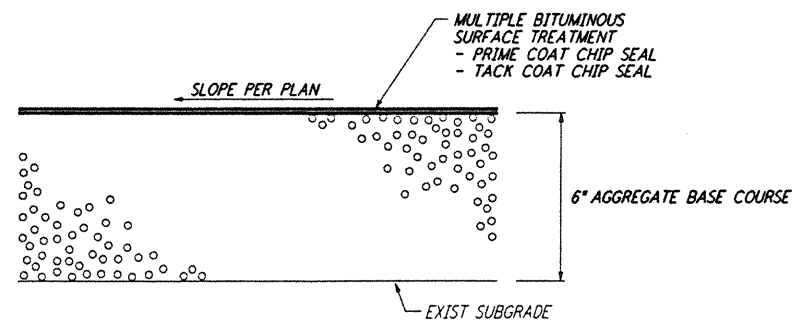


BITUMINOUS SURFACE TREATMENT (2)
NOT TO SCALE
REF: LA-C-004, LA-C-021, LA-C-022, LA-C-025, LA-C-026, LA-C-041, LA-C-042, LA-C-045, LA-C-046
(@ MID AND END STATIONS, LIMITS AS SHOWN ON PLANS)

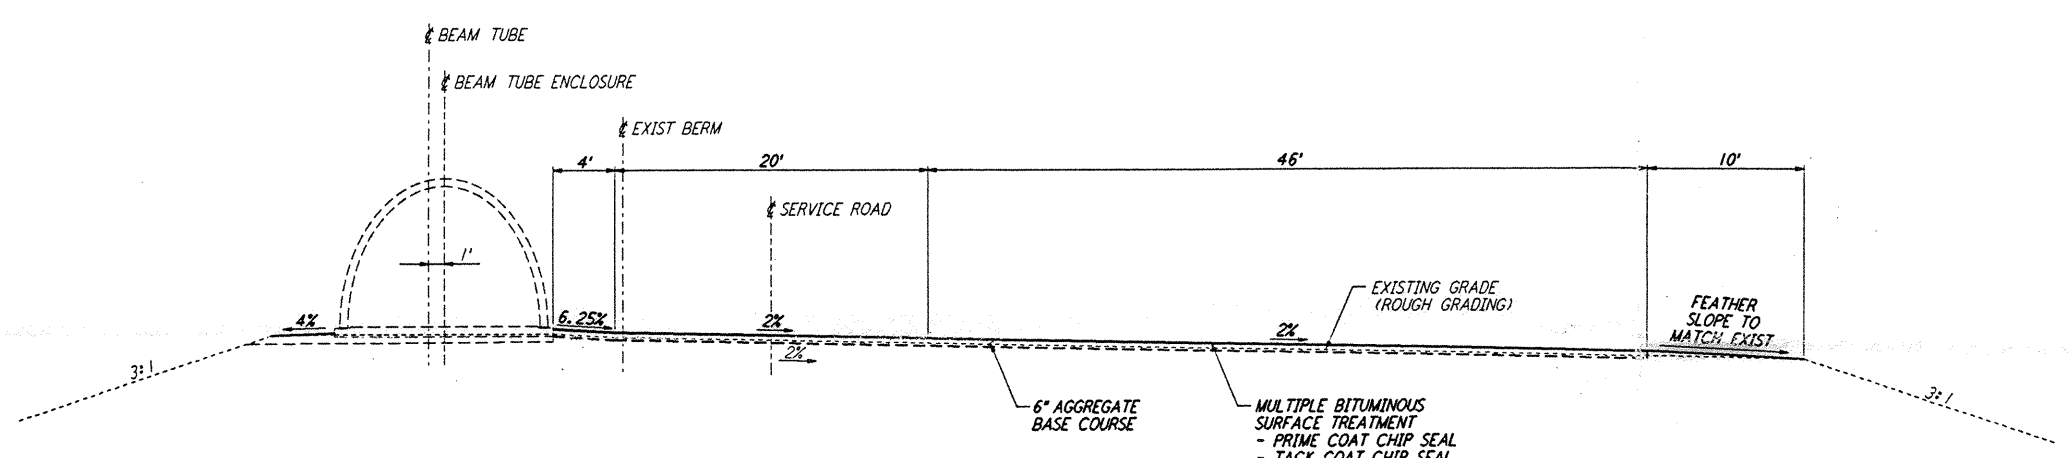

SECTION B
NOT TO SCALE
REF: LA-C-013, LA-C-019, LA-C-032, LA-C-037
(@ TURNAROUNDS ALONG SOUTHWEST AND SOUTHEAST ARMS)

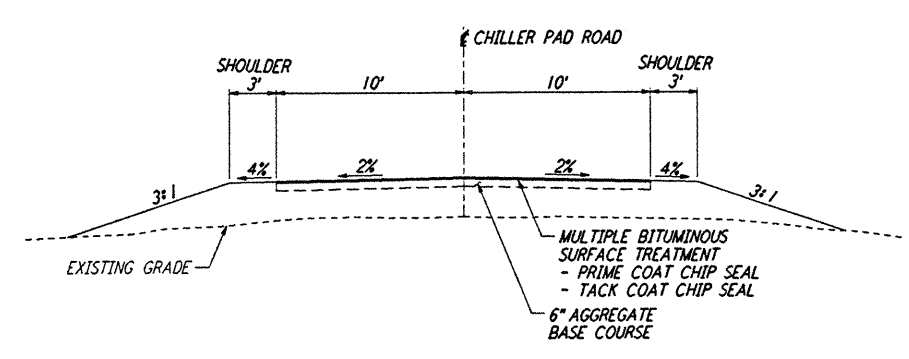

CHILLER PAD ROAD (C)
NOT TO SCALE
REF: LA-C-004, LA-C-025/026, LA-C-045/046
(SERVICE ROAD FROM END STATION TO CHILLER YARD PAD)

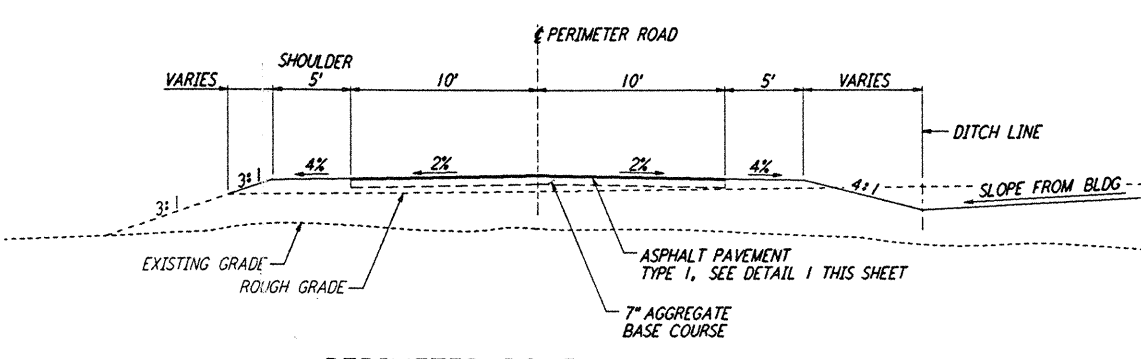


PERIMETER ROAD @ CORNER STATION (D)
NOT TO SCALE
REF: LA-C-004, LA-C-005, LA-C-011, LA-C-031
(AC PAVED ROAD @ CORNER STATION)

This document and the design it covers are the property of PARSONS. They are loaned only with the borrower's expressed written agreement that they will not be reproduced, copied, loaned, exhibited, or used in any other way, except by written consent from PARSONS to the borrower.

NO.	DATE	BY	CHKD	ENGR	PROJ	DESCRIPTION

ISSUED FOR CONSTRUCTION
DRAWN: WRB 11-15-96
CHECKED: ML 11-15-96
ENGINEER: JPB 11/15/96
PROJ: EPH 11/15/96

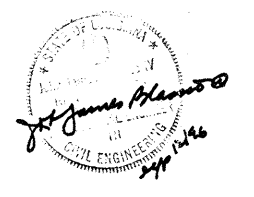

PARSONS
100 WEST WALNUT STREET
PASADENA, CALIFORNIA

LIGO
CALIFORNIA INSTITUTE OF TECHNOLOGY
MASSACHUSETTS INSTITUTE OF TECHNOLOGY

LASER INTERFEROMETER
GRAVITATIONAL-WAVE OBSERVATORY
SITE NO. 2 - LIVINGSTON, LOUISIANA

CIVIL
TYPICAL SECTIONS
AND DETAILS

SCALE: NONE
CONTRACT NUMBER: PP150969
PROJECT NUMBER: 8094

SHEET NUMBER: **LA-C-004**