

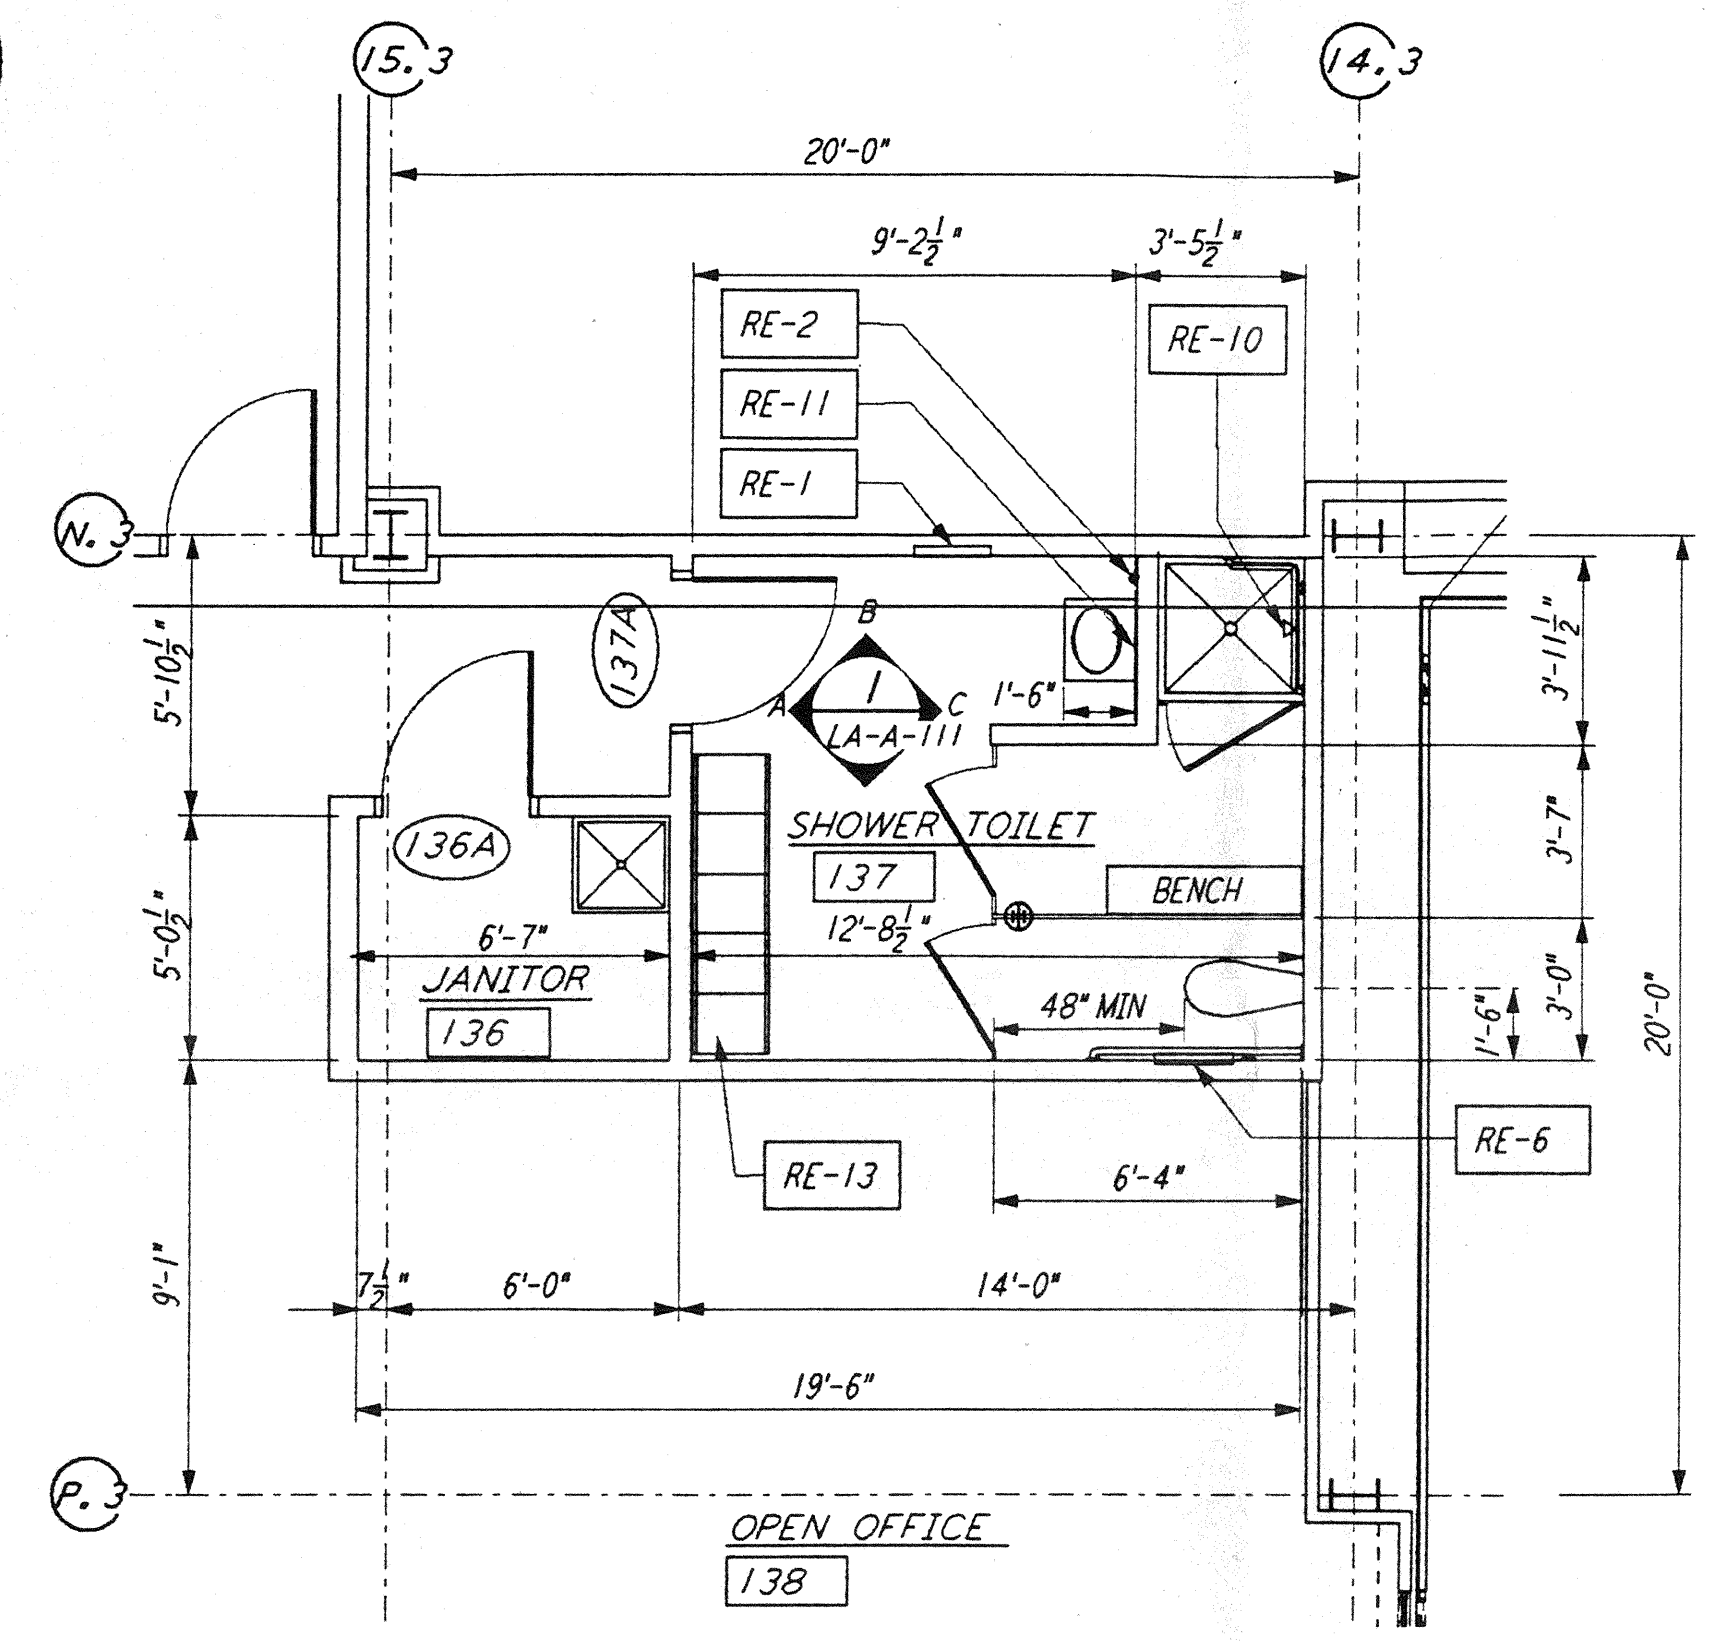


NOTE: SEE SPECIFICATIONS FOR ADDITIONAL INFORMATION AND SCHEDULES

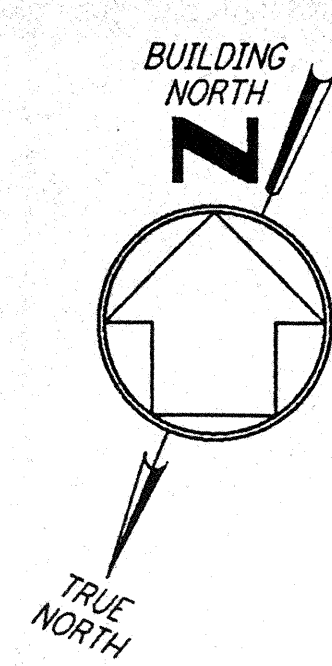


ENLARGED PLAN


JANITOR 136 / SHOWER TOILET 137
 $\frac{1}{4}'' = 1'-0''$

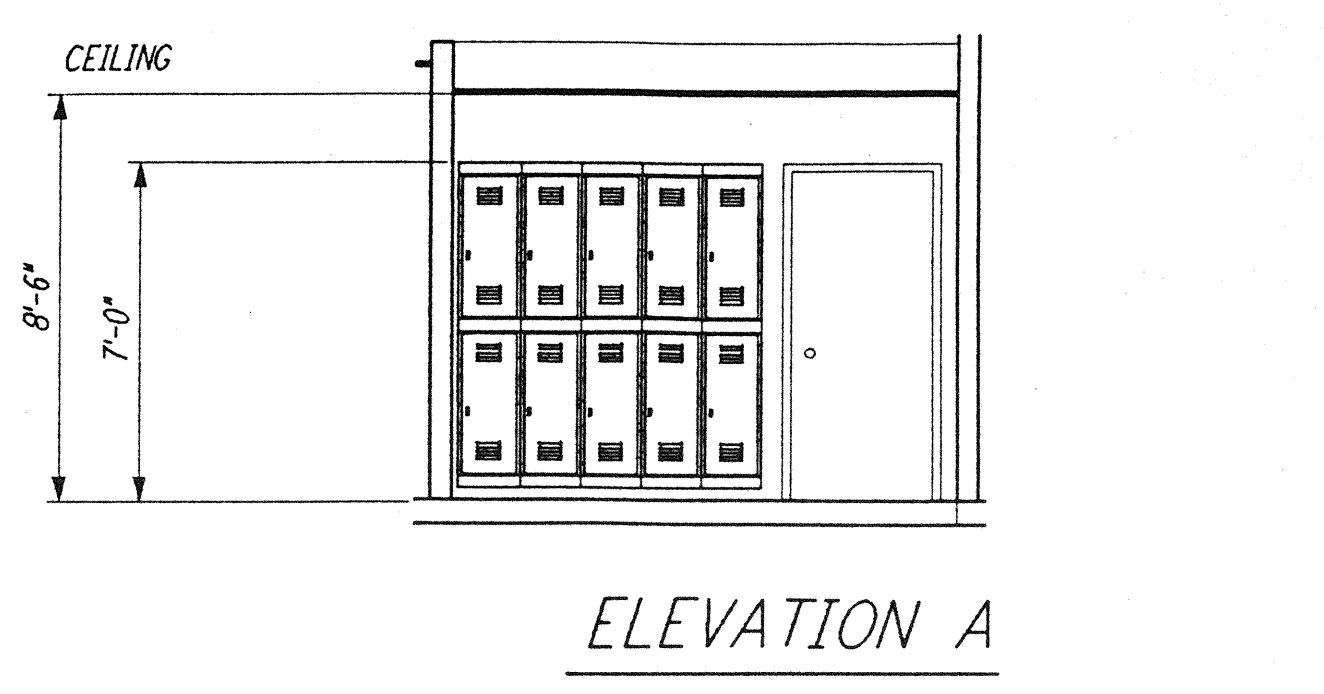

ELEVATION A

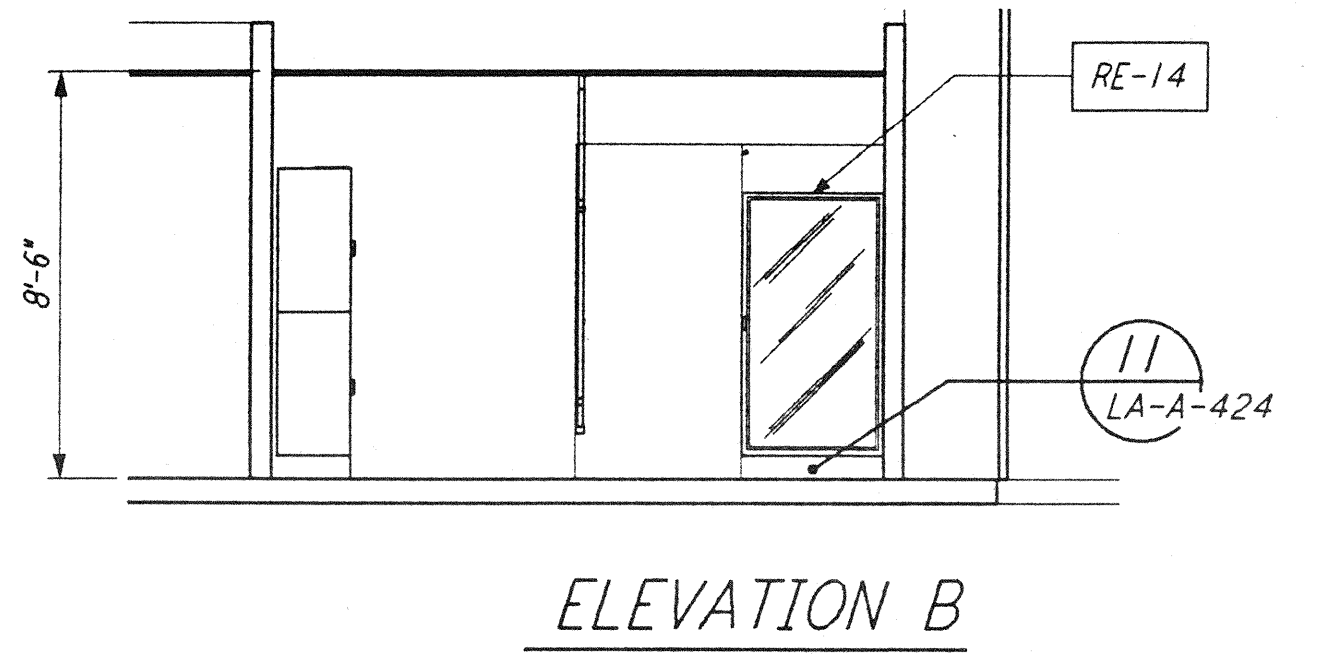


ELEVATION B

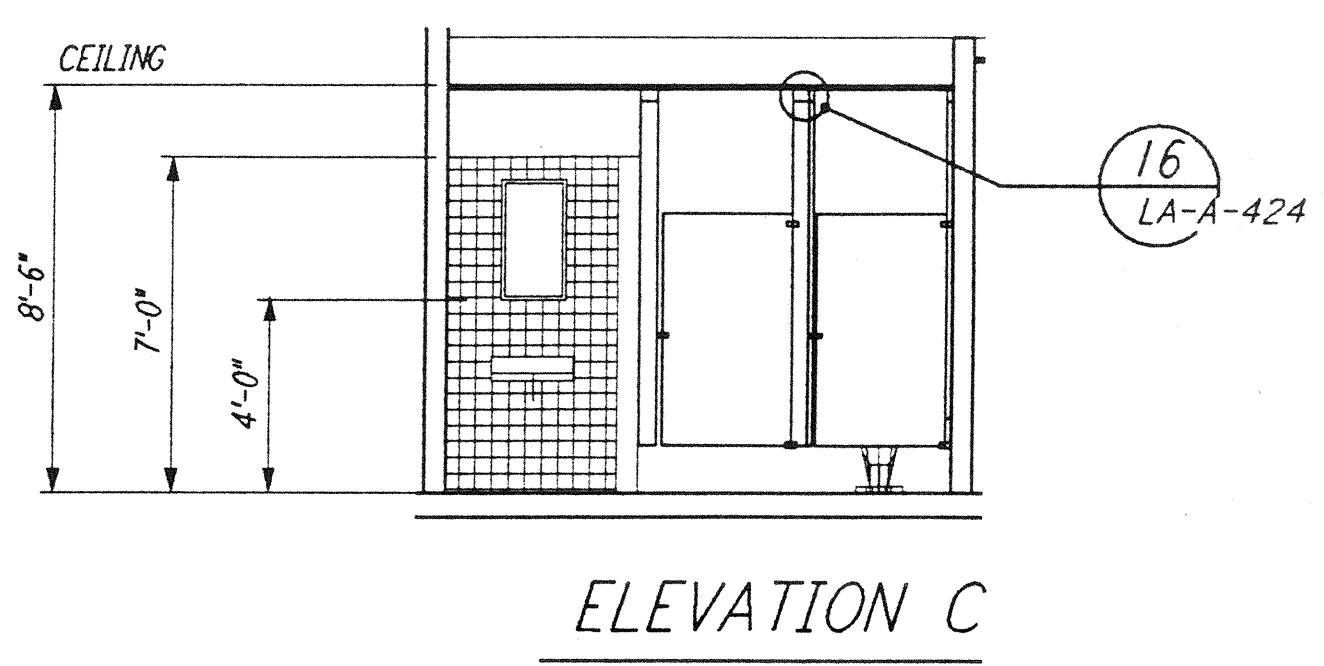


ELEVATION C

1 REF
 LA-A-111 LA-A-108

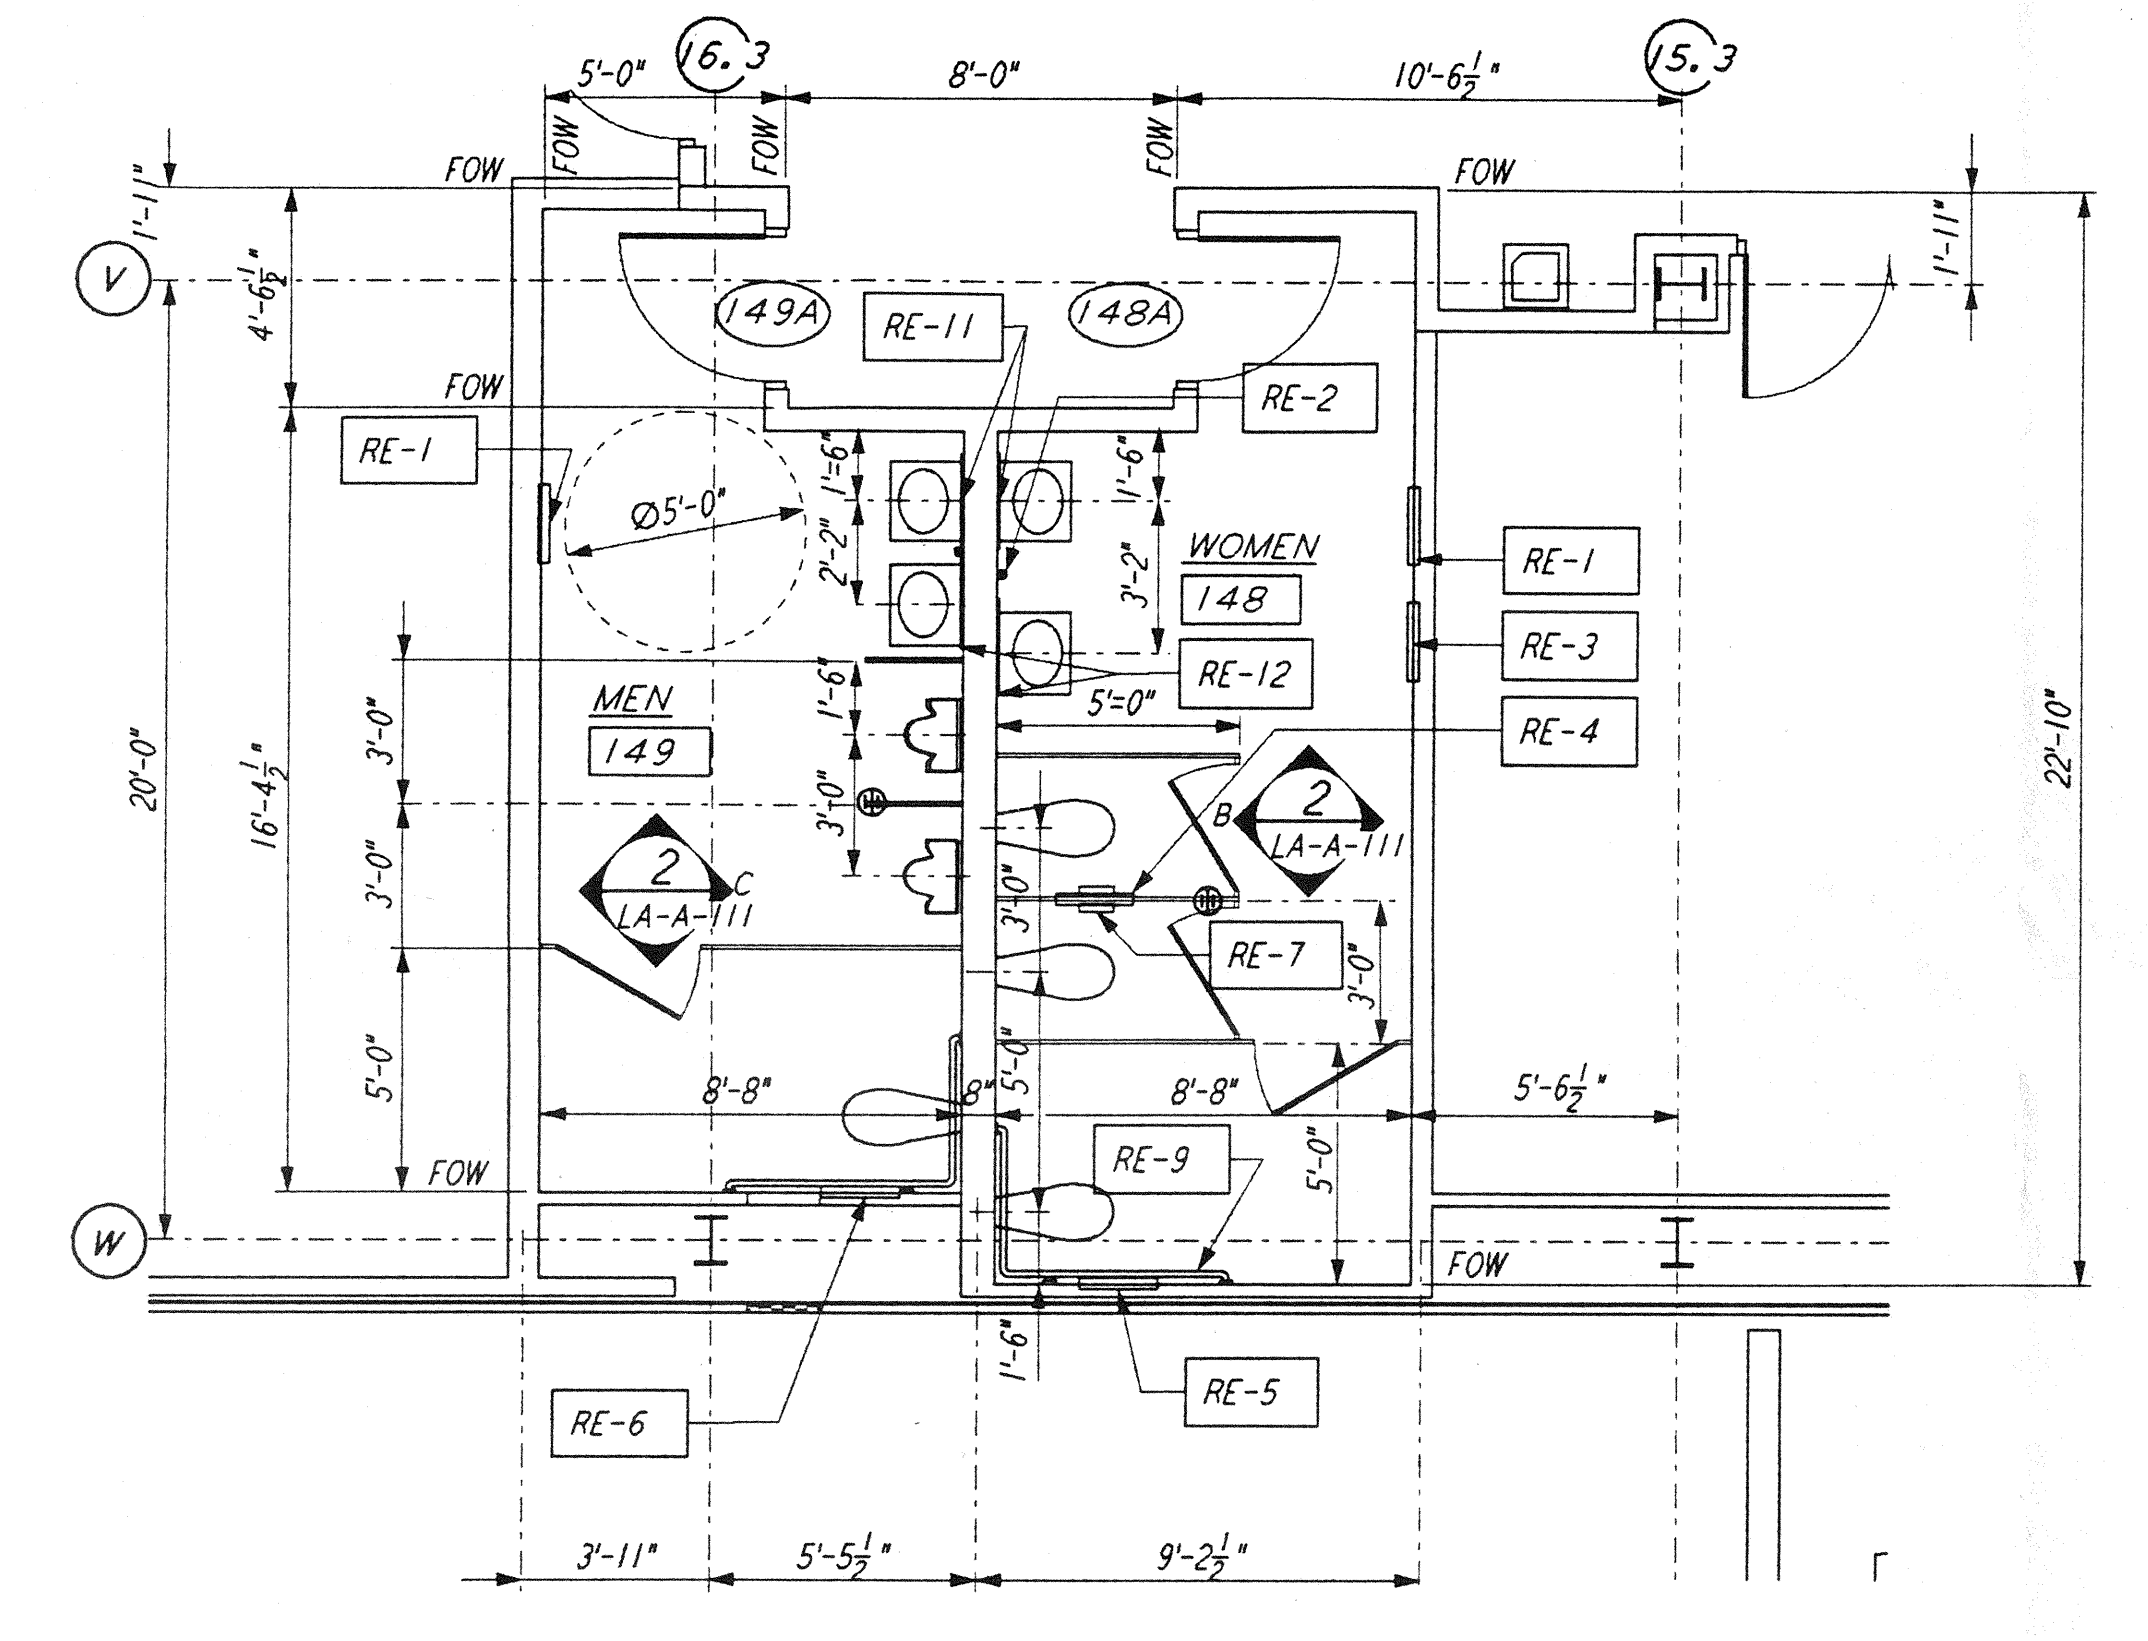


ENLARGED TOILET PLAN

MEN 149 / WOMEN 148
 $\frac{1}{4}'' = 1'-0''$

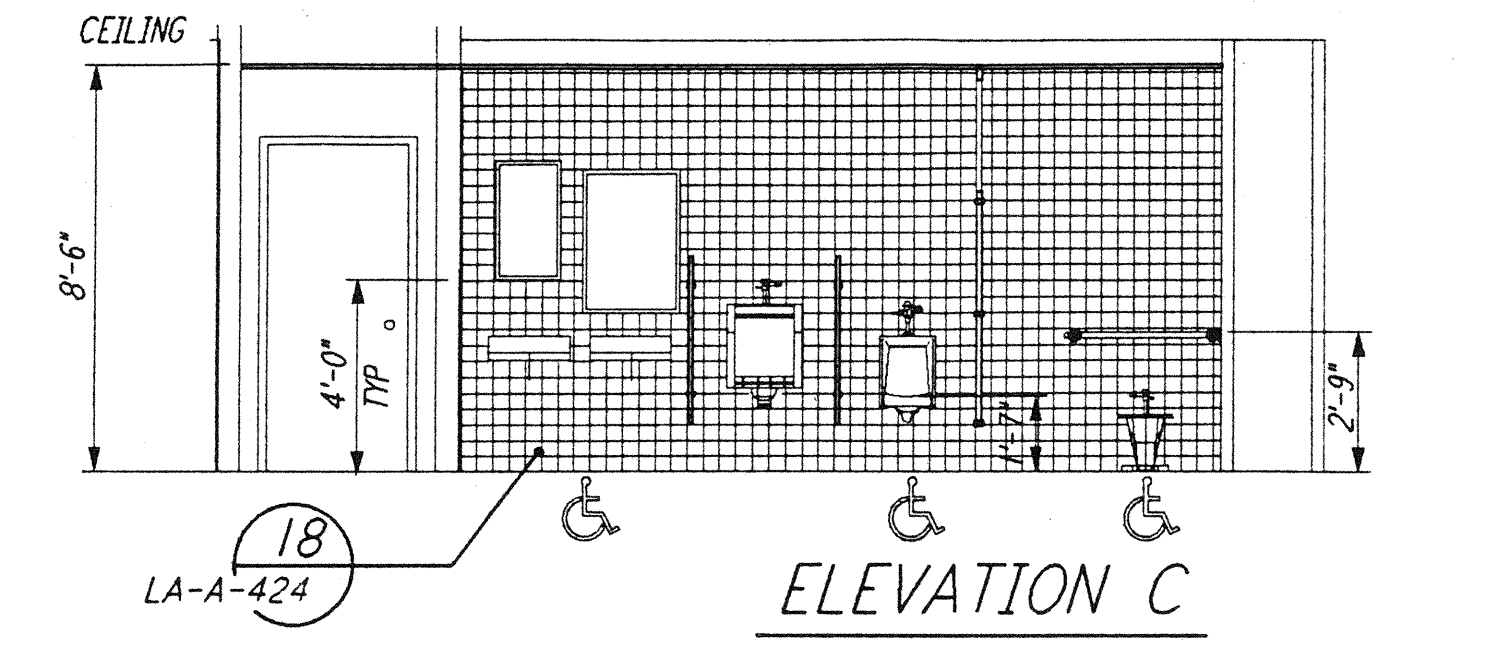


ELEVATION C

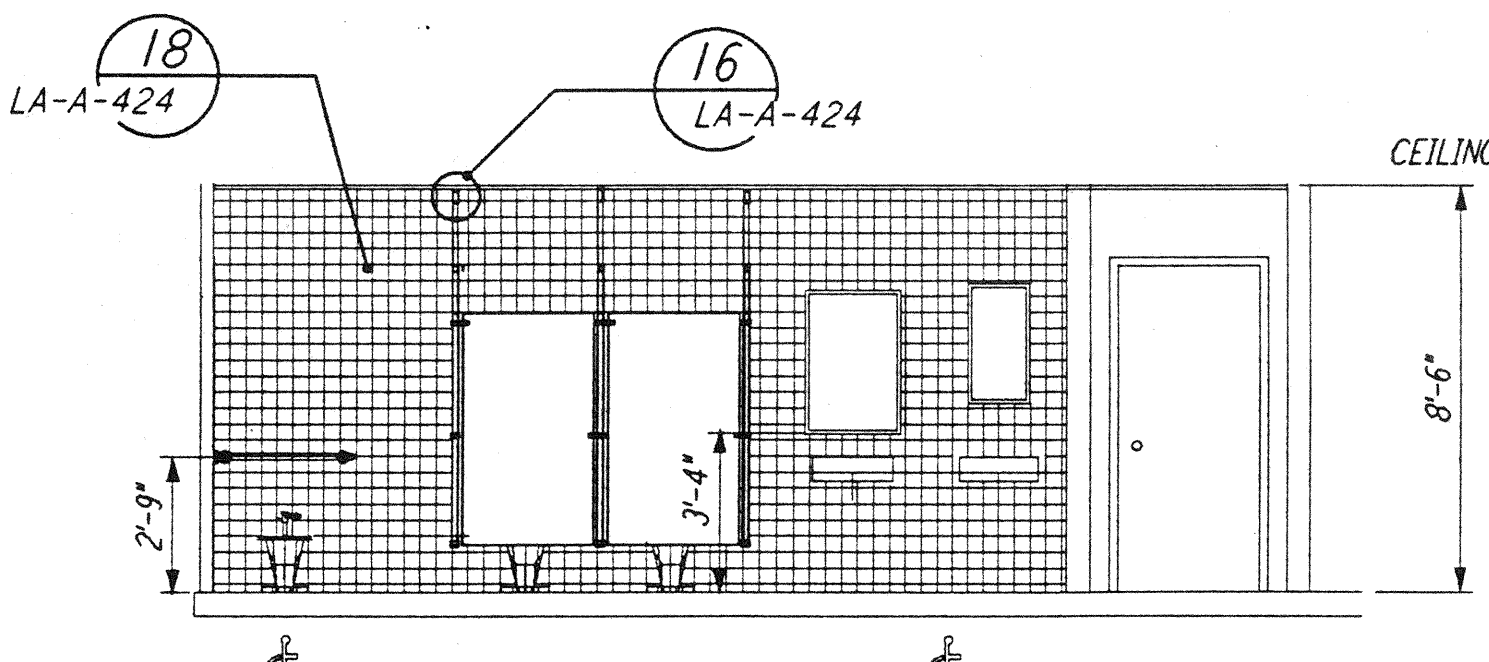


ELEVATION B

2 REF
 LA-A-111 LA-A-108

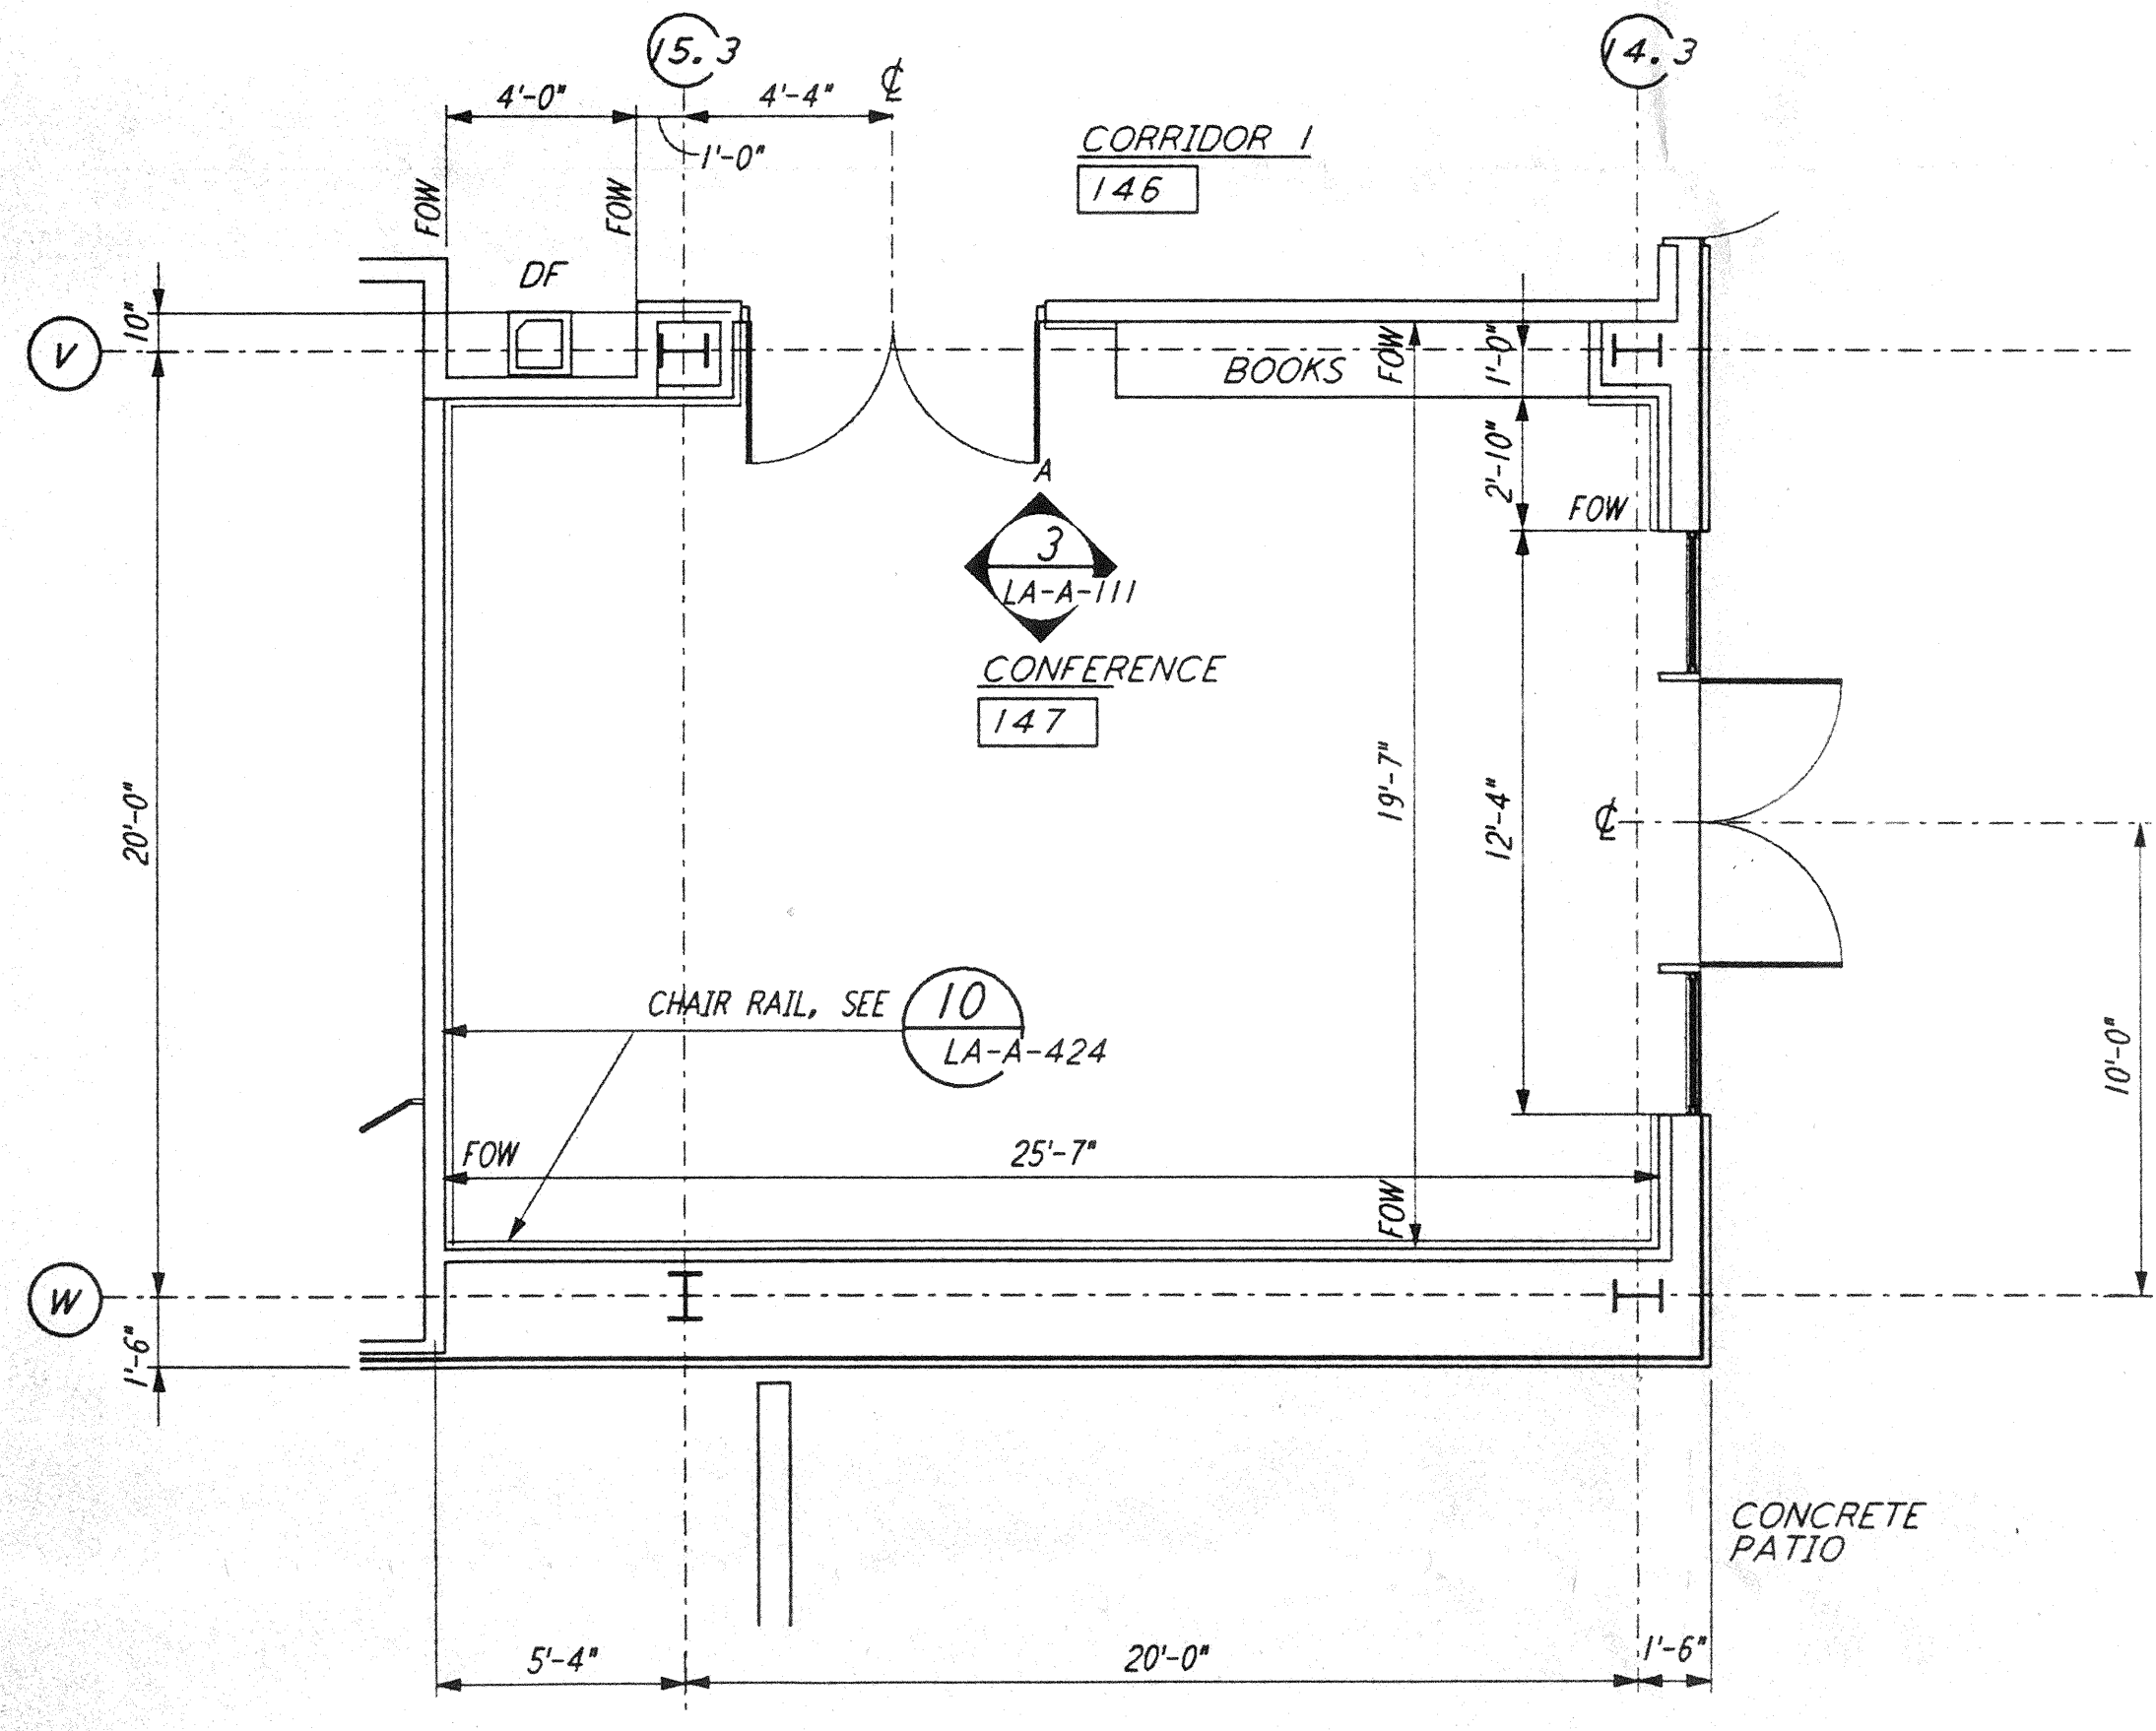


ENLARGED PLAN

CONFERENCE ROOM 147
 $\frac{1}{4}'' = 1'-0''$

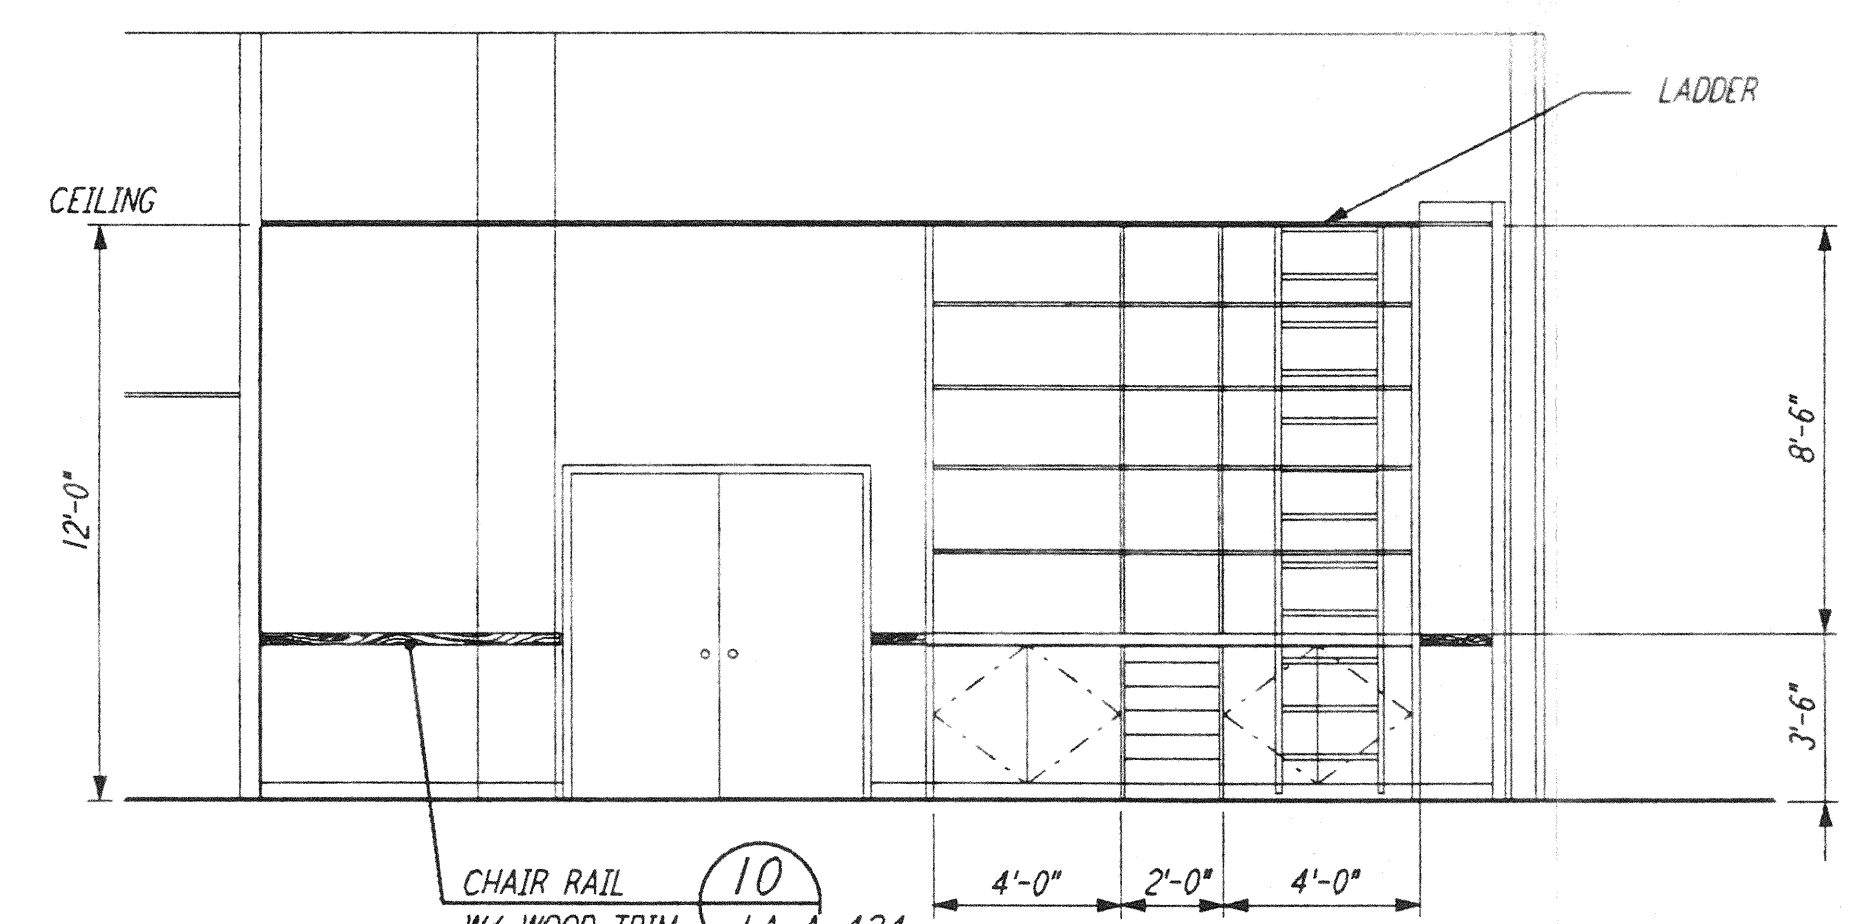


ELEVATION A

10 REF
 LA-A-424

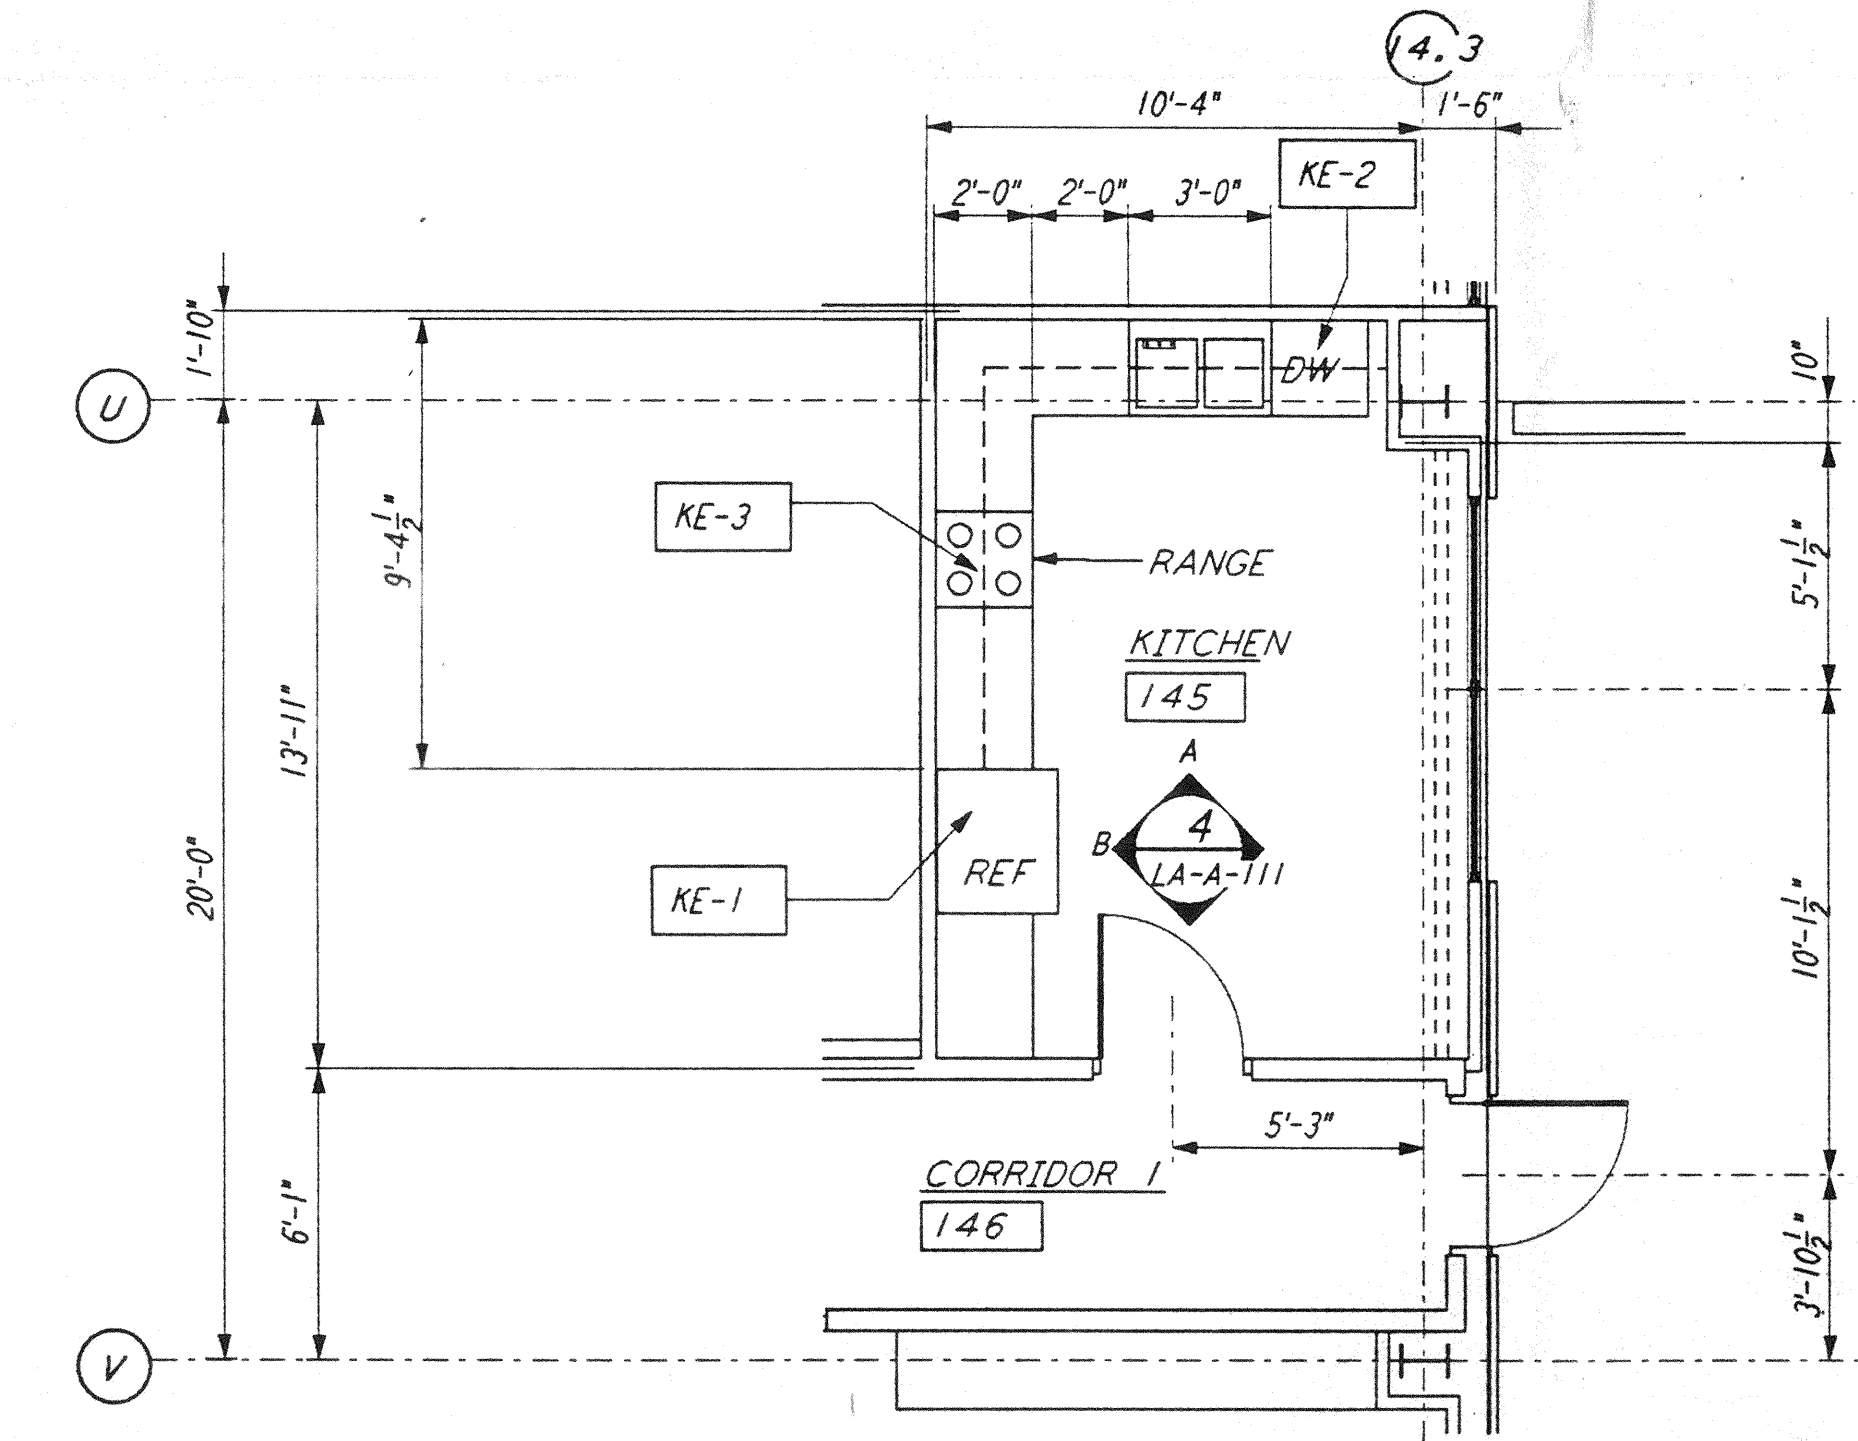


ENLARGED KITCHEN PLAN

KITCHEN PLAN 145
 $\frac{1}{4}'' = 1'-0''$

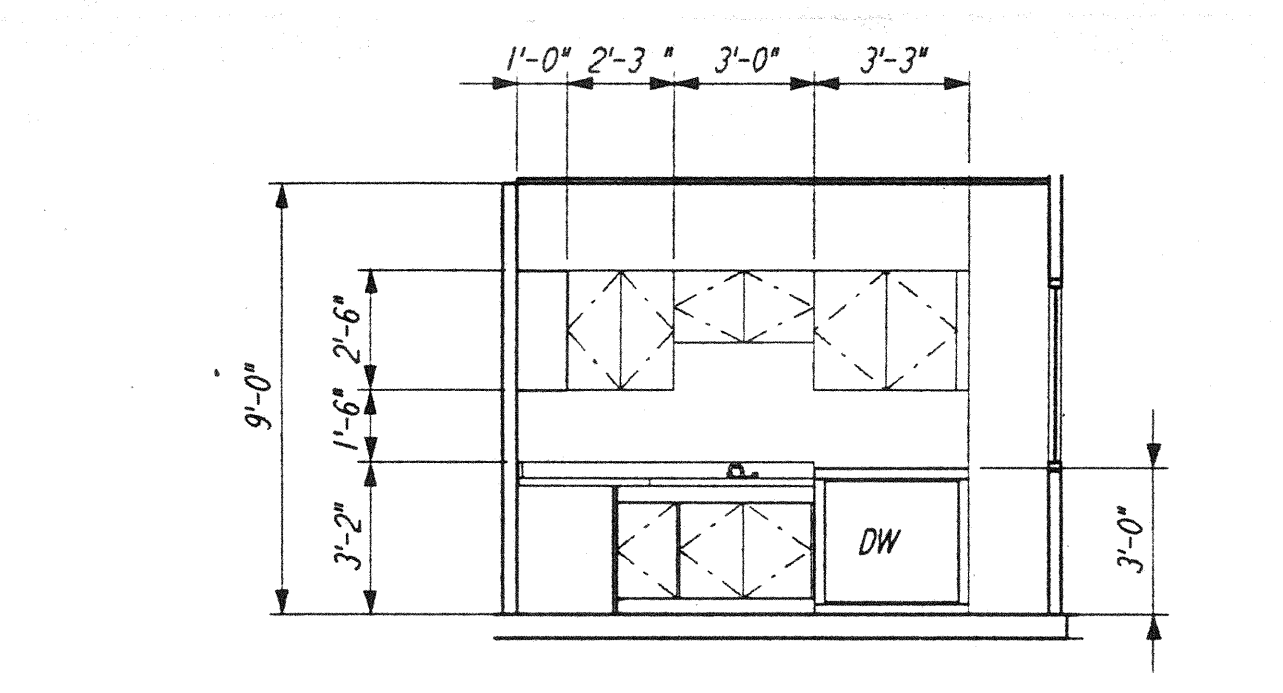


ELEVATION A

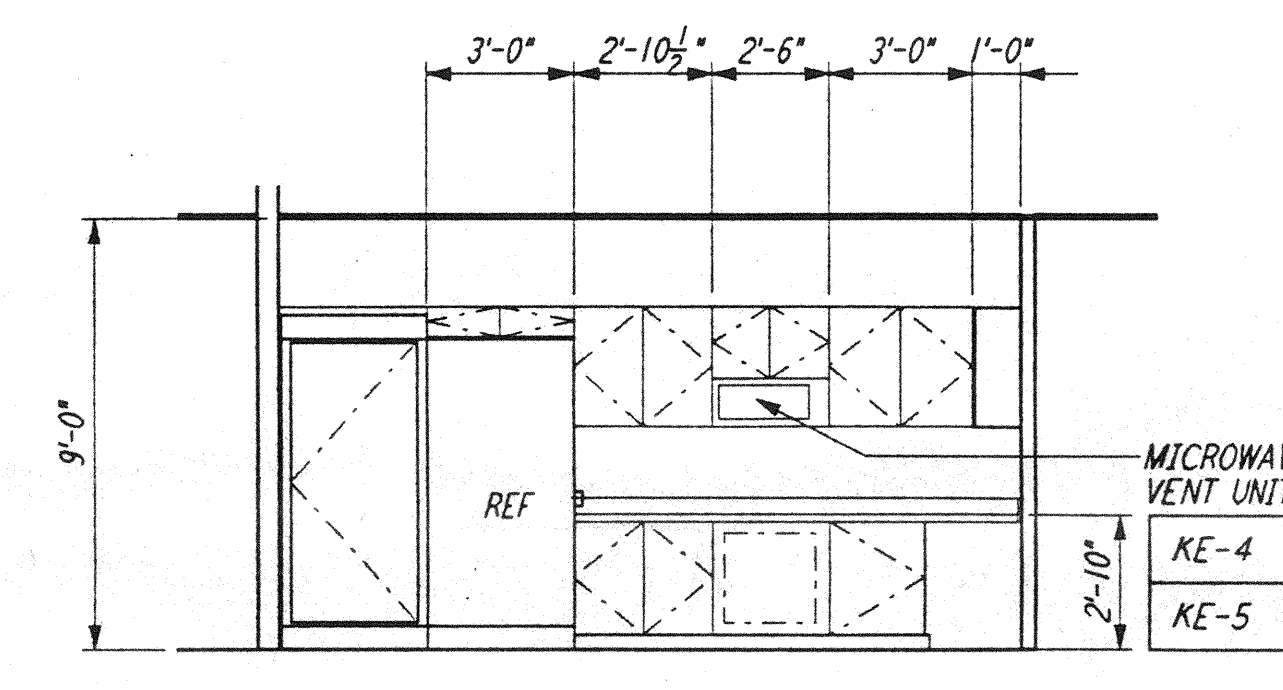

ELEVATION B

4 REF
 LA-A-111 LA-A-108

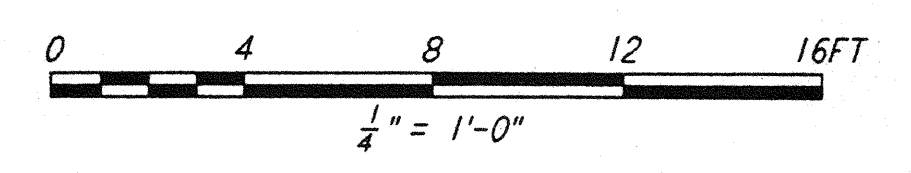


This document and the design it covers are the property of PARSONS. They are loaned only with the borrower's expressed written agreement that they will not be reproduced, copied, loaned, exhibited, or used in any other way, except by written consent from PARSONS to the borrower.

This document and the design it covers are the property of PARSONS. They are loaned only with the borrower's expressed written agreement that they will not be reproduced, copied, loaned, exhibited, or used in any other way, except by written consent from PARSONS to the borrower.

NO.	DATE	BY	CHKD	ENGR	PROJ	DESCRIPTION

ISSUED FOR CONSTRUCTION	CXT	11-15-96
DRAWN	TB	11-15-96
CHECKED	SE	11-15-96
ENGINEER		
PROJ		

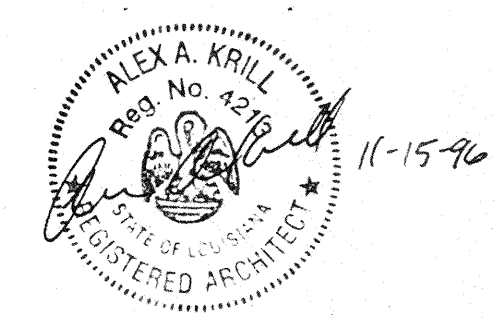

PARSONS
 100 WEST WALNUT STREET
 PASADENA, CALIFORNIA

LIGO
 CALIFORNIA INSTITUTE OF TECHNOLOGY
 MASSACHUSETTS INSTITUTE OF TECHNOLOGY

LASER INTERFEROMETER
 GRAVITATIONAL-WAVE OBSERVATORY
 SITE NO. 2 - LIVINGSTON, LOUISIANA

ARCHITECTURAL
 CORNER STATION
 OSB ENLARGED PLANS

SCALE: AS NOTED
 CONTRACT NUMBER: PPI50969
 PROJECT NUMBER: 8094

SHEET NUMBER: **LA-A-111**