



ELEVATION AT COLUMN LINE K
 $\frac{3}{16}'' = 1'-0''$

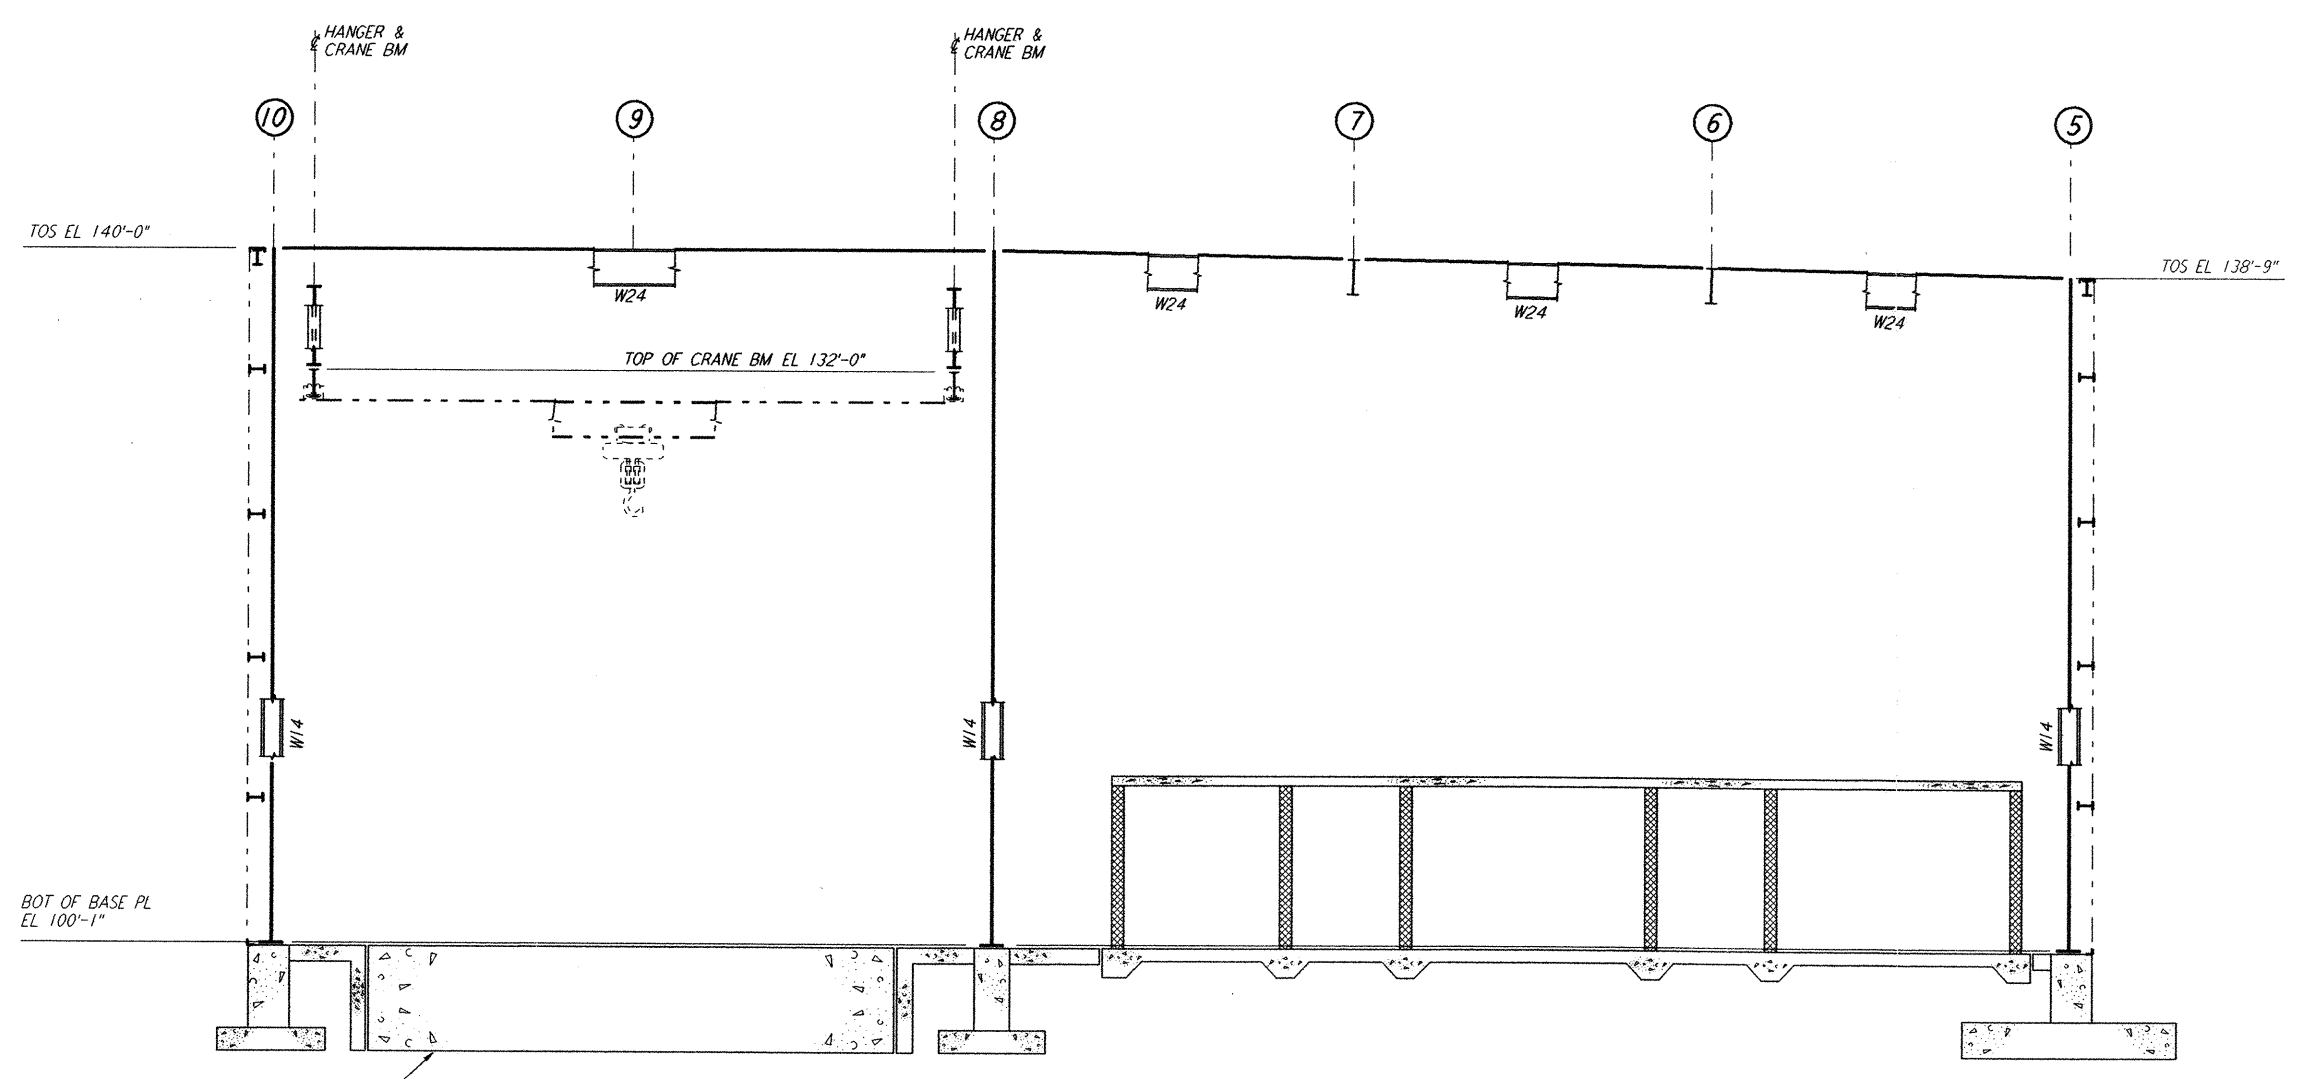

NOTE:
 1. FOR FOUNDATION IN THIS AREA AT COLUMN LINE L
 SEE ELEVATION AT COLUMN LINE K

ELEVATION AT COLUMN LINES L, M & N
 $\frac{3}{16}'' = 1'-0''$

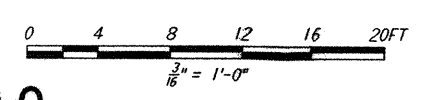

This document and the design it covers are the property of PARSONS. They are loaned only with the borrower's expressed written agreement that they will not be reproduced, copied, loaned, exhibited, or used in any other way, except by written consent from PARSONS to the borrower.

NO.	DATE	APRD BY	DESCRIPTION OF REVISION

ISSUE	NO.	DATE	APRD BY	ISSUED FOR
J				
H				
G				
F				
E				
D				
C				
B				
A	10-31-95	TDM		PRELIMINARY DESIGN REVIEW

DATE	10-31-95
DRAWN	MCS
CHECKED	
ENGINEER	
PROJ MGR	

PARSONS
 100 WEST WALNUT STREET
 PASADENA, CALIFORNIA

LIGO
 CALIFORNIA INSTITUTE OF TECHNOLOGY
 MASSACHUSETTS INSTITUTE OF TECHNOLOGY

LIGO-D960931-A-0

LASER INTERFEROMETER
 GRAVITATIONAL-WAVE OBSERVATORY
 SITE NO. 2 - LIVINGSTON, LOUISIANA

TITLE: CORNER STATION (LVEA) AS NOTED PPI50969 8094
 SHEET NUMBER: FRAMING ELEVATIONS
 SHEET 8

LA-S-115