


**NOT FOR  
CONSTRUCTION**

*Raymond D. Latta, PE*  
5/7/96

LIGO D96183-00-V  
SEE SHEET 1 FOR REVISIONS

<b>PROCESS SYSTEMS INTERNATIONAL INC.</b> 20 WALRUP DR. WESTBOROUGH, MASSACHUSETTS 01581 USA			
LN2/GN2 ARRGT - UPPER PLAN (RIGHT) LEFT MID STATION WASHINGTON SITE LIGO VACUUM EQUIPMENT			
CAD FILE	SIZE	REV. NO.	REV.
V0495017/S026S2	D	V049-5-026	0
SCALE	SHEET		2 OF 4
3/8"=1'-0"			

DRC 07, 1994 - 1105034

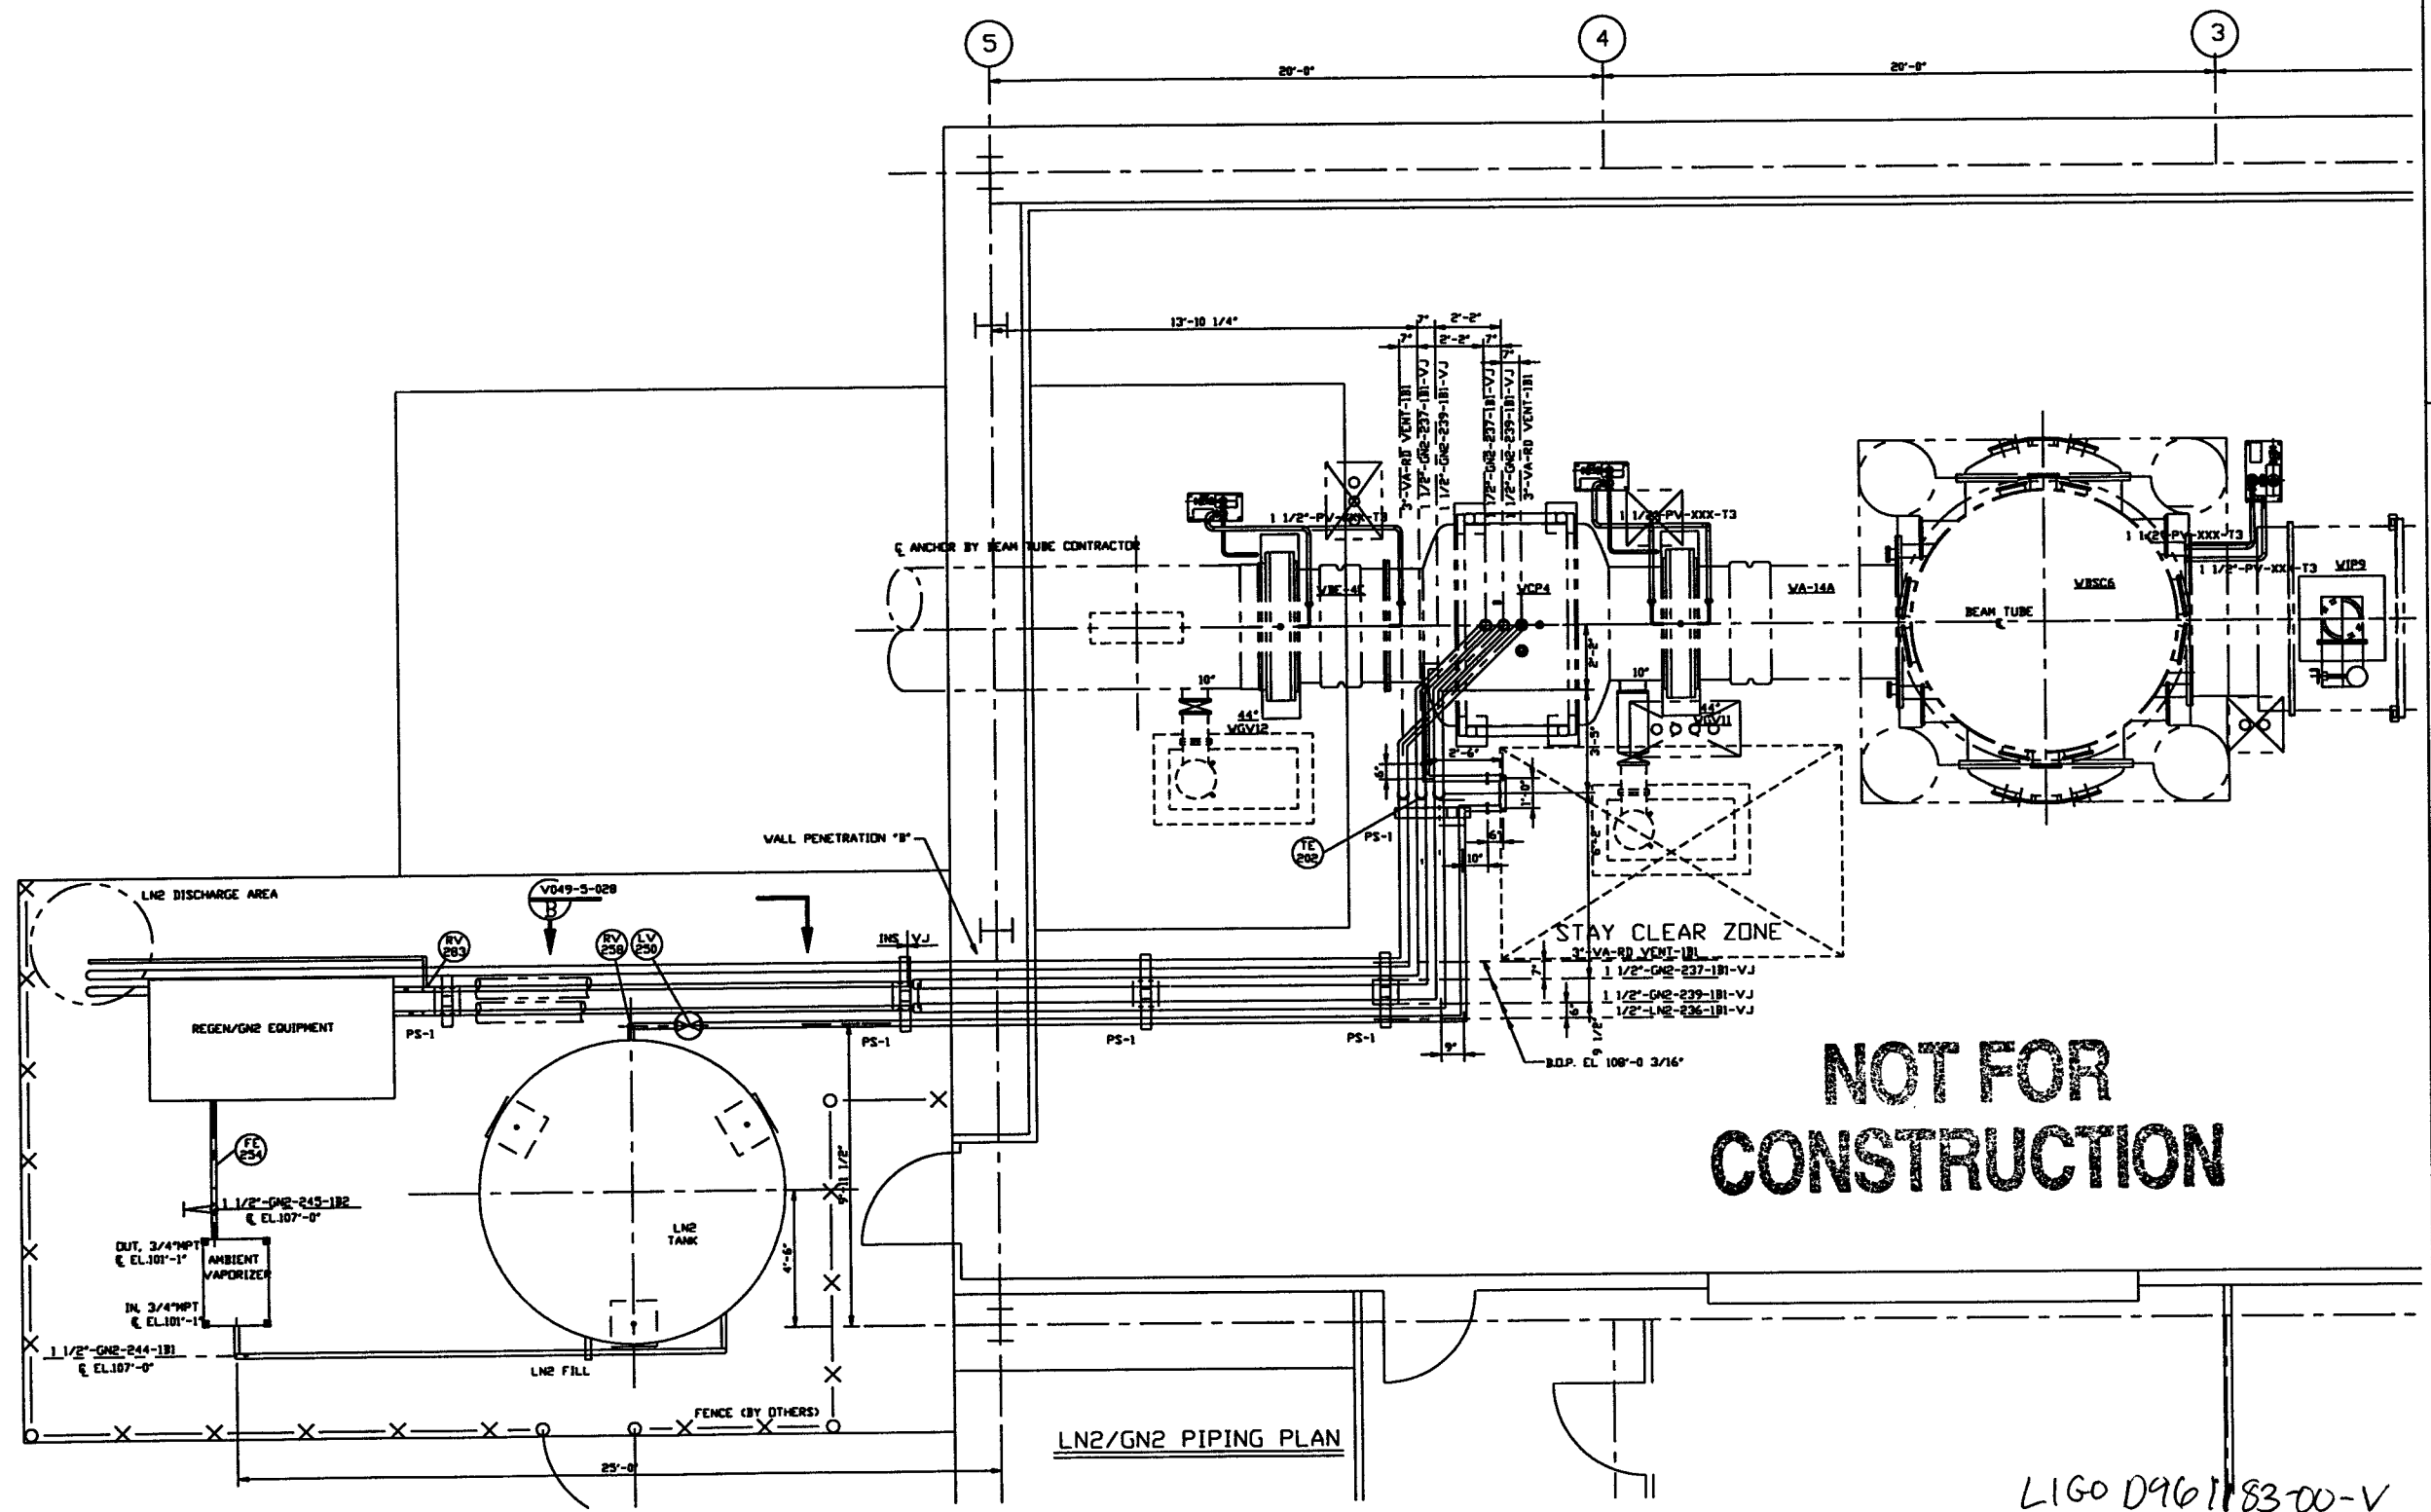


**NOT FOR  
CONSTRUCTION**

LN2/GN2 PIPING PLAN


L1G0 D96118300-V  
SEE SHEET 1 FOR REVISIONS

*Raymond D. Watts*  
5/7/96

<b>PROCESS SYSTEMS INTERNATIONAL INC.</b> <small>20 WALKUP DR. WESTBOROUGH, MASSACHUSETTS 01581 USA</small>			
<b>LN2/GN2 ARRGT - UPPER PLAN(LEFT)</b> <b>LEFT MID STATION</b> <b>WASHINGTON SITE</b> <b>L1G0 VACUUM EQUIPMENT</b>			
<small>CAD FILE</small> V0495026/5026S3	<small>SIZE</small> D	<small>ENG. NO.</small> V049-5-026	<small>REV.</small> 0
<small>SCALE</small> 3/8"=1'-0"	<small>SHEET</small> 3 OF 4	<small>DEC 07, 1994 - 110503</small>	

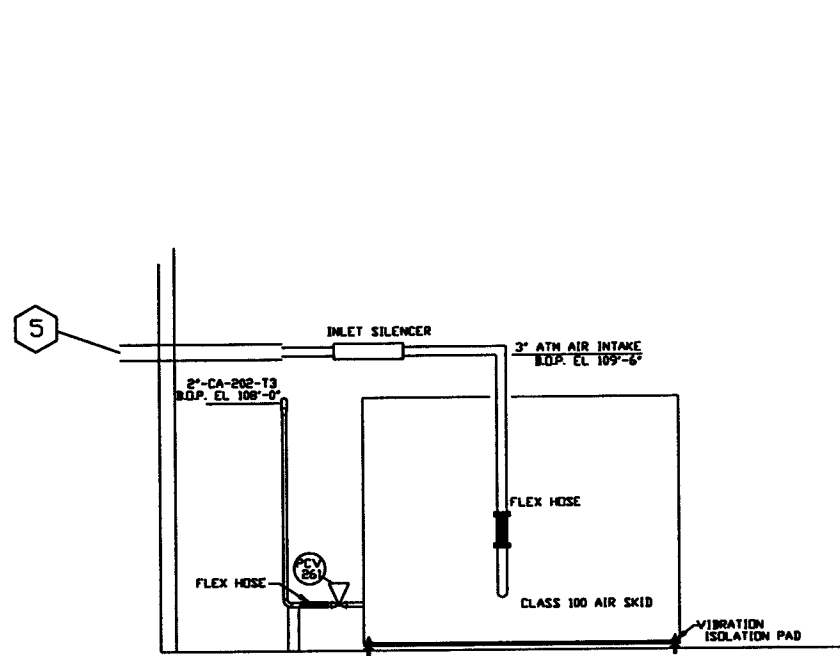

**B SECTION**

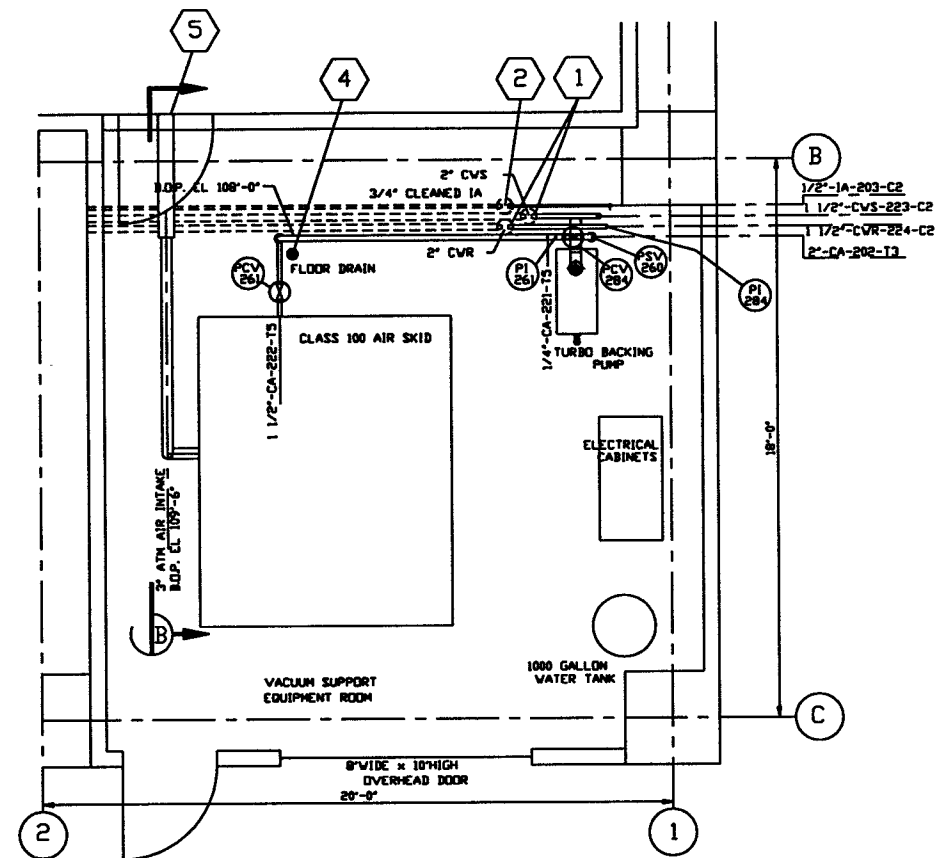

**PLAN - EQUIPMENT ROOM**

**NOT FOR  
CONSTRUCTION**

*Raymond D. Cicetto, P.E.*  
5/7/96

LIGO D961183-00-V

SEE SHEET 1 FOR REVISIONS

<b>PROCESS SYSTEMS INTERNATIONAL INC.</b> <small>20 WILKUP DR. WESTBOROUGH, MASSACHUSETTS 01581 USA</small>			
<b>PIPING ARRGT PLAN - EQUIPMENT RM</b> <b>LEFT MID STATION</b> <b>WASHINGTON SITE</b> <b>LIGO VACUUM EQUIPMENT</b>			
CAD FILE	SIZE	REV. NO.	REV.
V0495026/502654	D	V049-5-026	0
SCALE	SHEET		4 OF 4
3/8"=1'-0"			

DEC 07, 1994 - 112623