


END STATION "A" CONTROL DIAGRAM
 TYPICAL FOR END STATION "B"

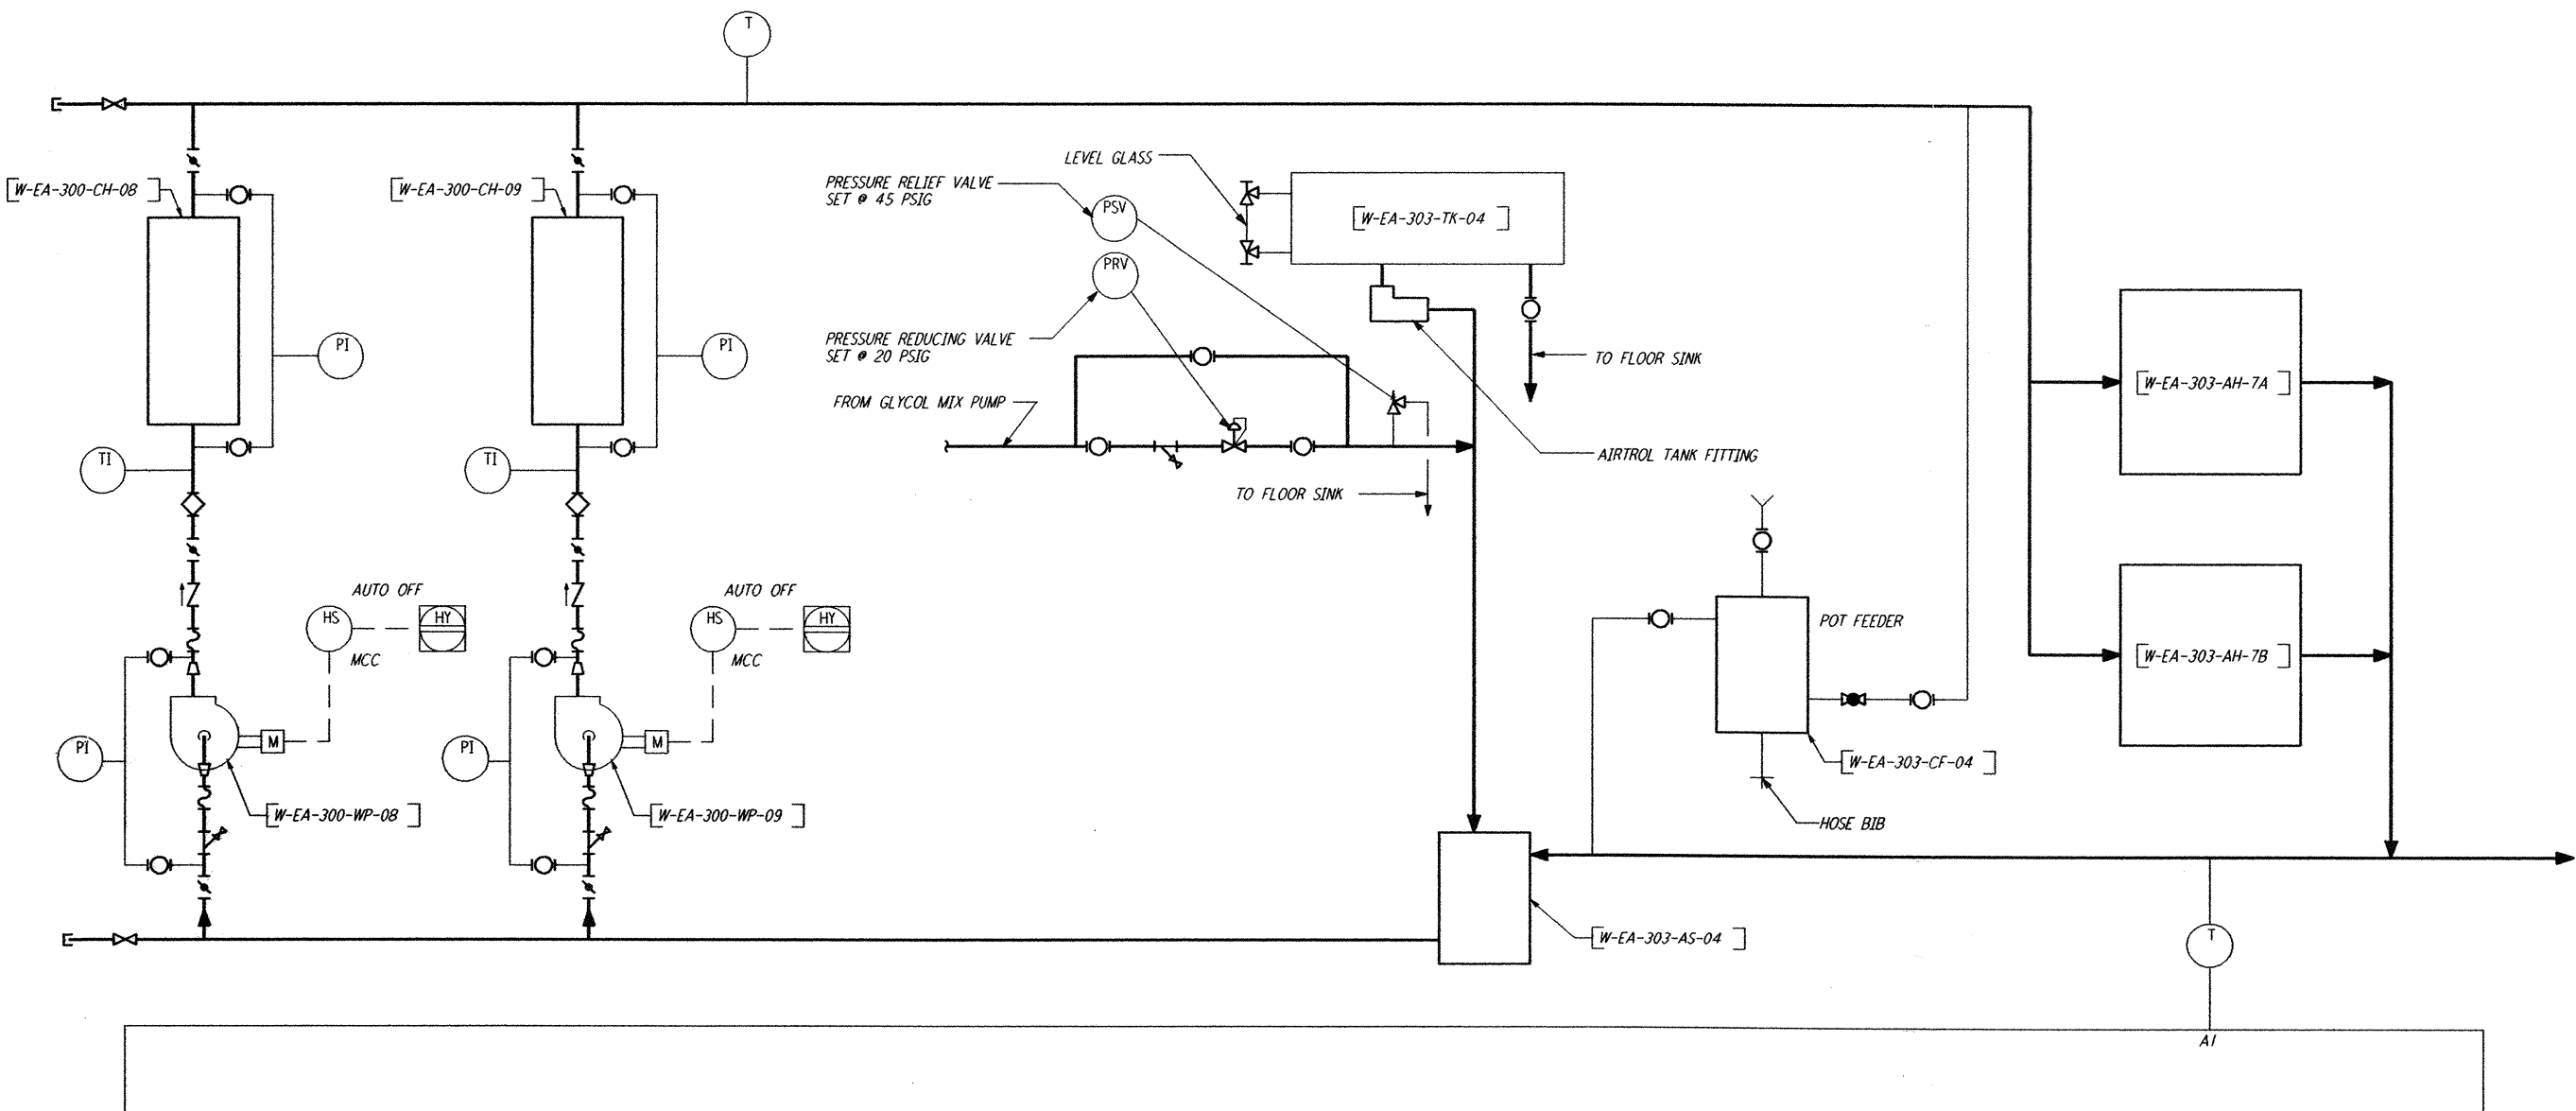

CHILLED WATER FLOW DIAGRAM AT END STATION "A"
 TYPICAL FOR END STATION "B"

This document and the design it covers are the property of PARSONS. They are loaned only with the borrower's expressed written agreement that they will not be reproduced, copied, loaned, exhibited, or used in any other way, except by written consent from PARSONS to the borrower.

This document and the design it covers are the property of PARSONS. They are loaned only with the borrower's expressed written agreement that they will not be reproduced, copied, loaned, exhibited, or used in any other way, except by written consent from PARSONS to the borrower.

9				J			DATE	10/31/95
8				H			DRAWN	CLP
7				G			CHECKED	
6				F			ENGINEER	
5				E			PROJ MGR	
4				D				
3				C				
2				B				
1				A				
NO.	DATE	APRD BY	DESCRIPTION OF REVISION	NO.	DATE	APRD BY	PRELIMINARY DESIGN REVIEW	ISSUED FOR
					10/31/95	TDM	PRELIMINARY DESIGN REVIEW	

DATE	10/31/95
DRAWN	CLP
CHECKED	
ENGINEER	
PROJ MGR	

PARSONS
 100 WEST WALNUT STREET
 PASADENA, CALIFORNIA

LIGO
 CALIFORNIA INSTITUTE OF TECHNOLOGY
 MASSACHUSETTS INSTITUTE OF TECHNOLOGY

LASER INTERFEROMETER
 GRAVITATIONAL-WAVE OBSERVATORY
 SITE NO. 1 - HANFORD, WASHINGTON

TITLE	SCALE	CONTRACT NUMBER	PROJECT NUMBER
END STATION AIR FLOW AND CHILLED WATER DIAGRAM	NONE	PP150969	8094

WA-H-321

Mon Oct 30 21:29:50 1995 S3-V18B2 J:\PLOTS\QUEUES\V18B2\MU321C.PR