




This document and the design it covers are the property of PARSONS. They are loaned only with the borrower's expressed written agreement that they will not be reproduced, copied, loaned, exhibited, or used in any other way, except by written consent from PARSONS to the borrower.

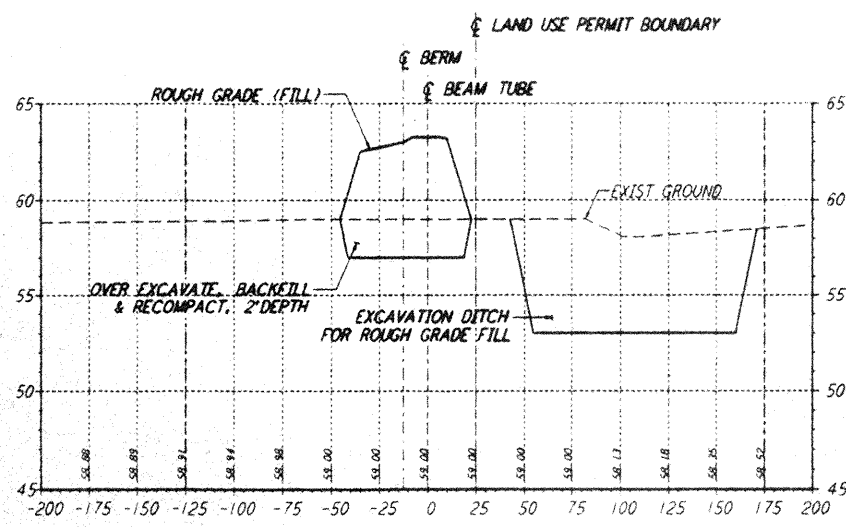


STA 6+00.00

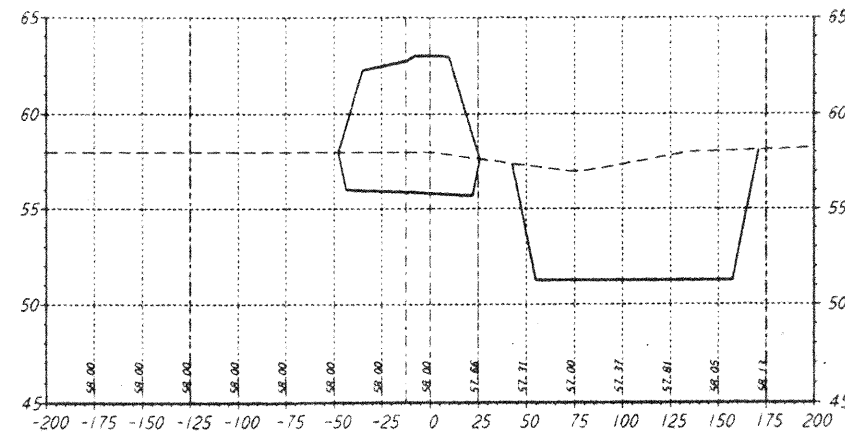


STA 10+00.00

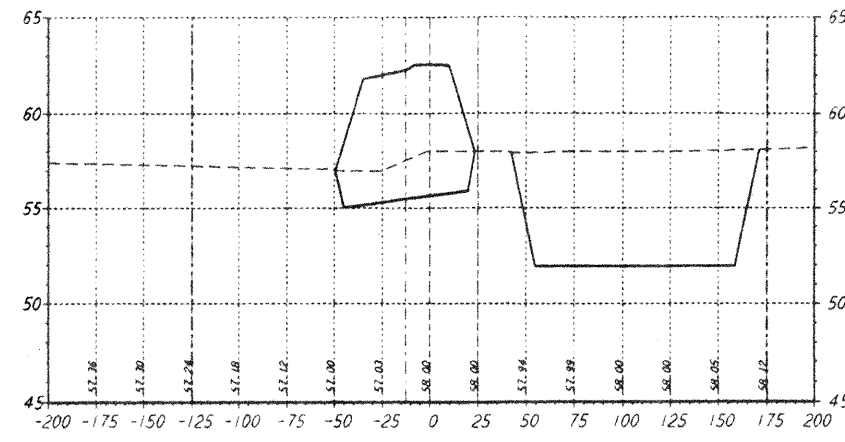


STA 18+00.00

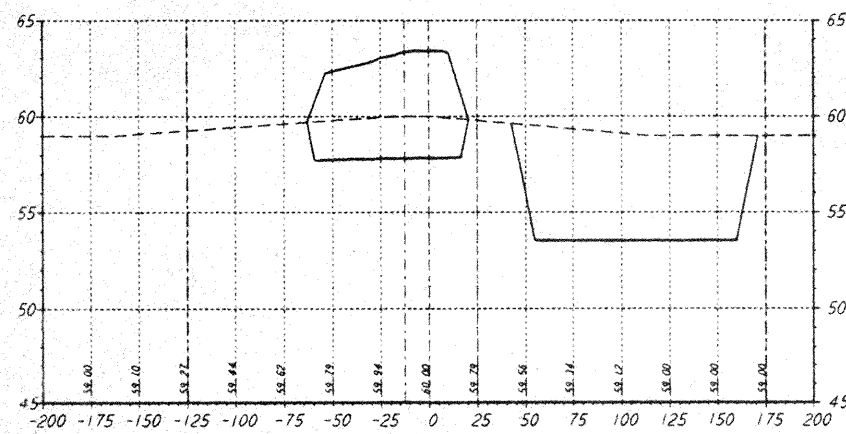


STA 4+00.00

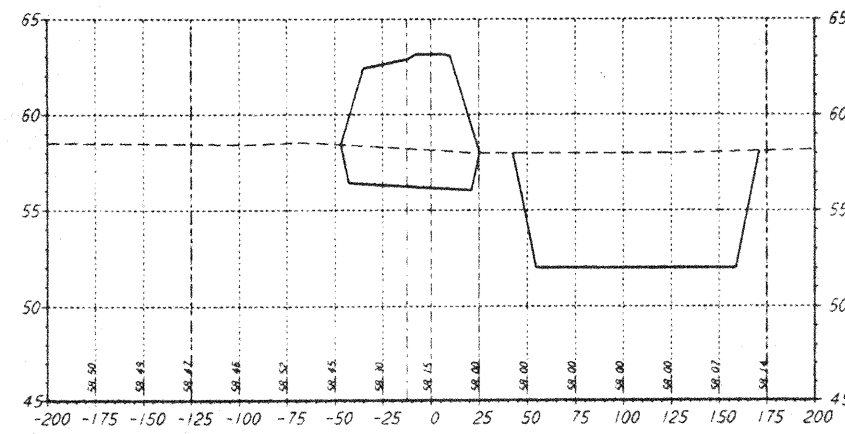


STA 8+00.00

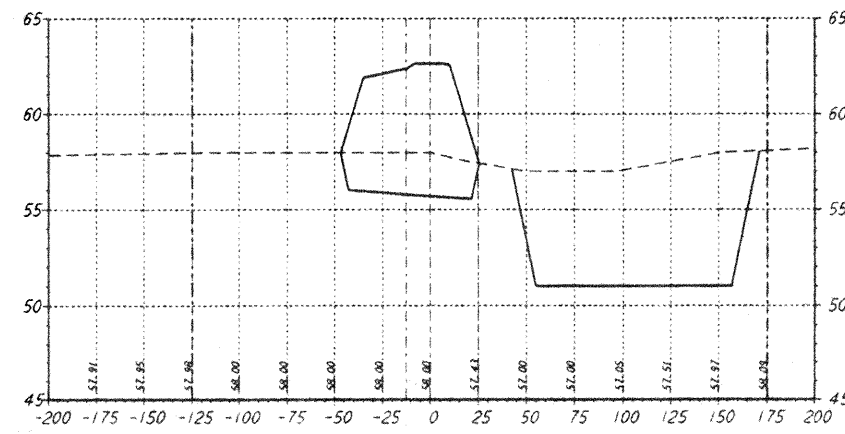


STA 16+00.00

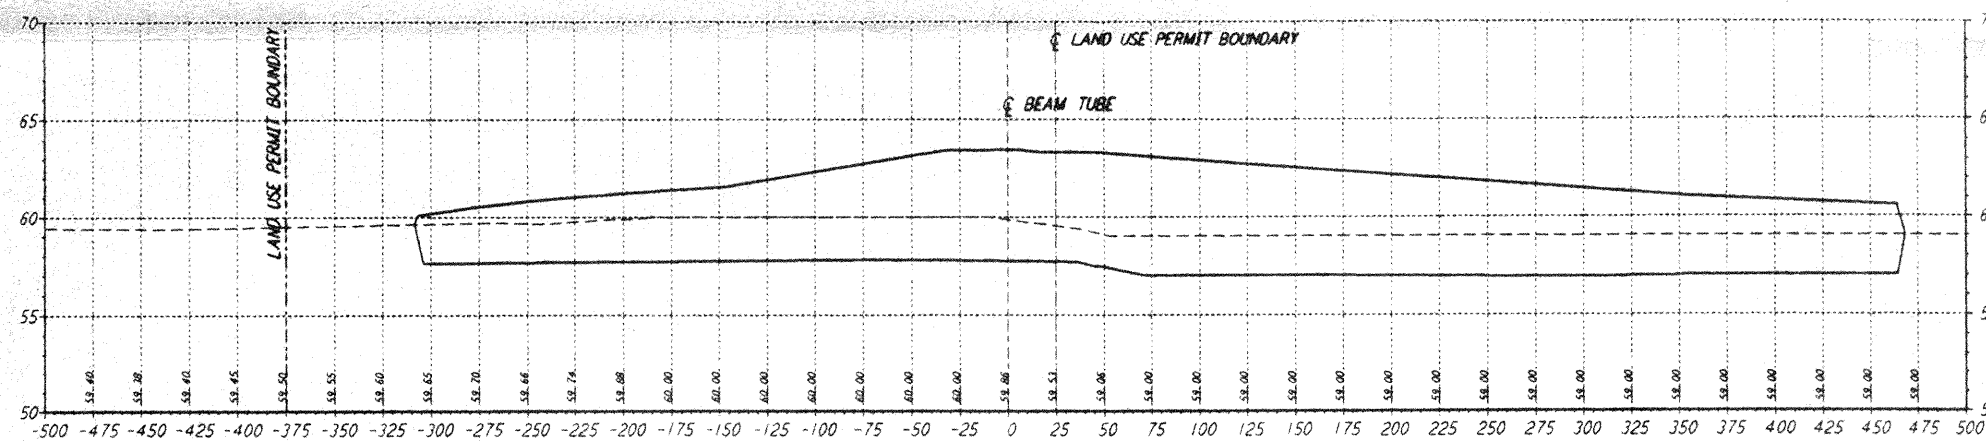


STA 2+00.00

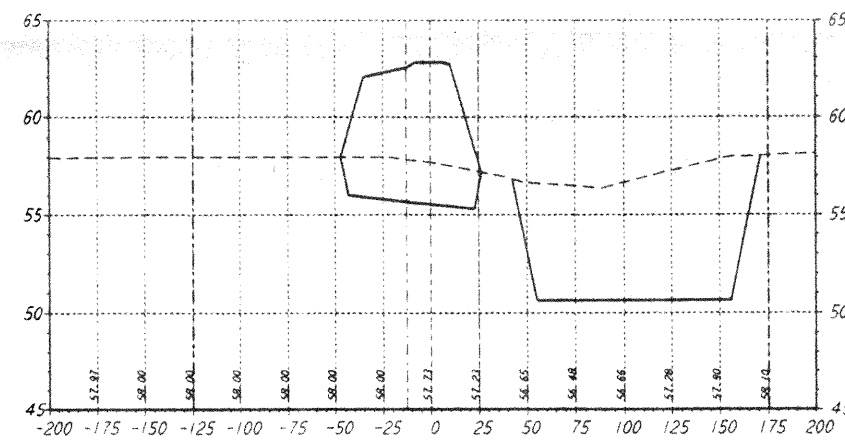

STA 14+00.00

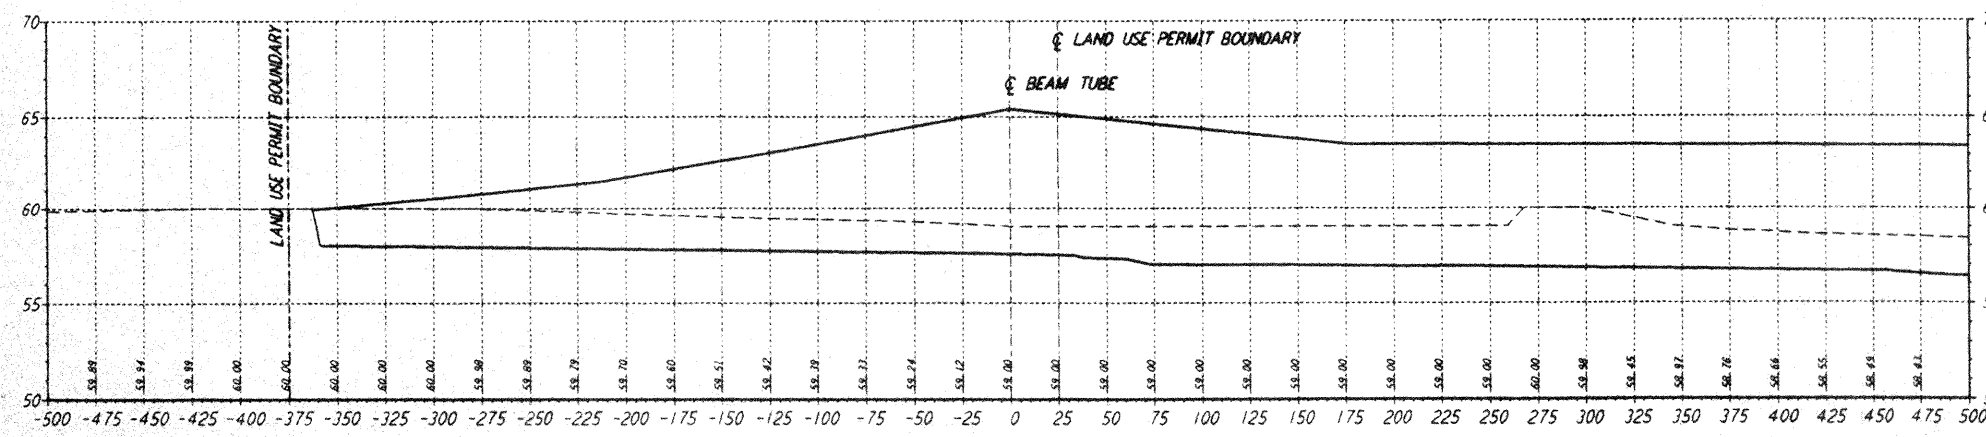


STA 0+00.00

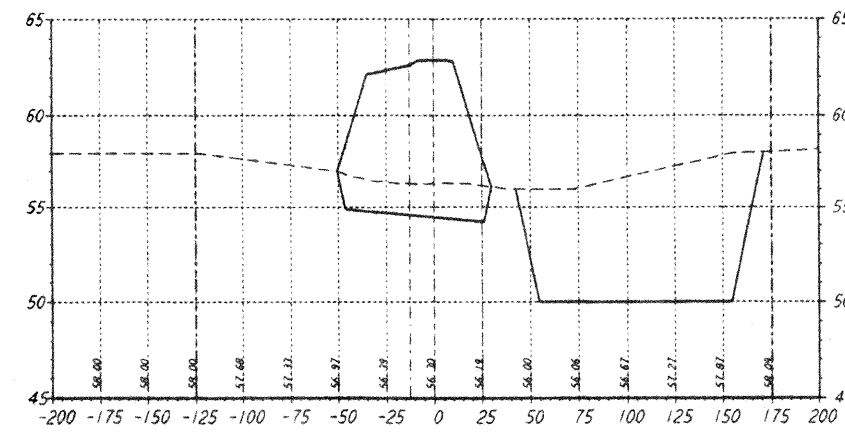

STA 12+00.00

- NOTES:**
- SEE SHEET RG-C-002 FOR GENERAL NOTES, LEGEND AND ABBREVIATIONS.
 - CALLOUTS TYPICAL FOR ALL SECTIONS UNLESS OTHERWISE NOTED.

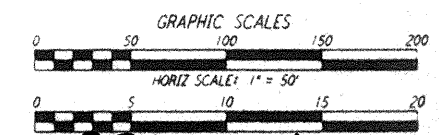

LIG0-D961746-01-D

NO.	DATE	APPRO BY	DESCRIPTION OF REVISION
9			
8			
7			
6			
5			
4			
3			
2	11/1/95	Tom	NO REVISIONS
1	11/1/95	Tom	NO REVISIONS

NO.	DATE	APPRO BY	ISSUED FOR
9			
8			
7			
6			
5			
4			
3			
2	11/1/95	Tom	ISSUED FOR CONSTRUCTION
1	8/28/95	Tom	ISSUED FOR BID

DATE	BY
8/11/95	
8/95	WRB
8/8/95	MCP
8/28/95	
8/28/95	

Signature: *Joseph Stewart*
 TITLE: PROJECT ENGINEER

PARSONS
 100 WEST WALNUT STREET
 PASADENA, CALIFORNIA

LIGO
 CALIFORNIA INSTITUTE OF TECHNOLOGY
 MASSACHUSETTS INSTITUTE OF TECHNOLOGY

TITLE	SCALE	CONTRACT NUMBER	PROJECT NUMBER
ROUGH GRADING SOUTHEAST ARM SECTIONS STA 0+00 TO STA 18+00	AS NOTED	PP150969	8094
RG-C-041			