


NEW Baffle at this location. To be designed

NEW Baffle at this location. To be designed

NEW TABLE EXTENSION D1200422, ADDED TO SUPPORT SCRAPER Baffle

NEW Baffle at this location. To be designed


**HAM4-L1**  
**D0900421**

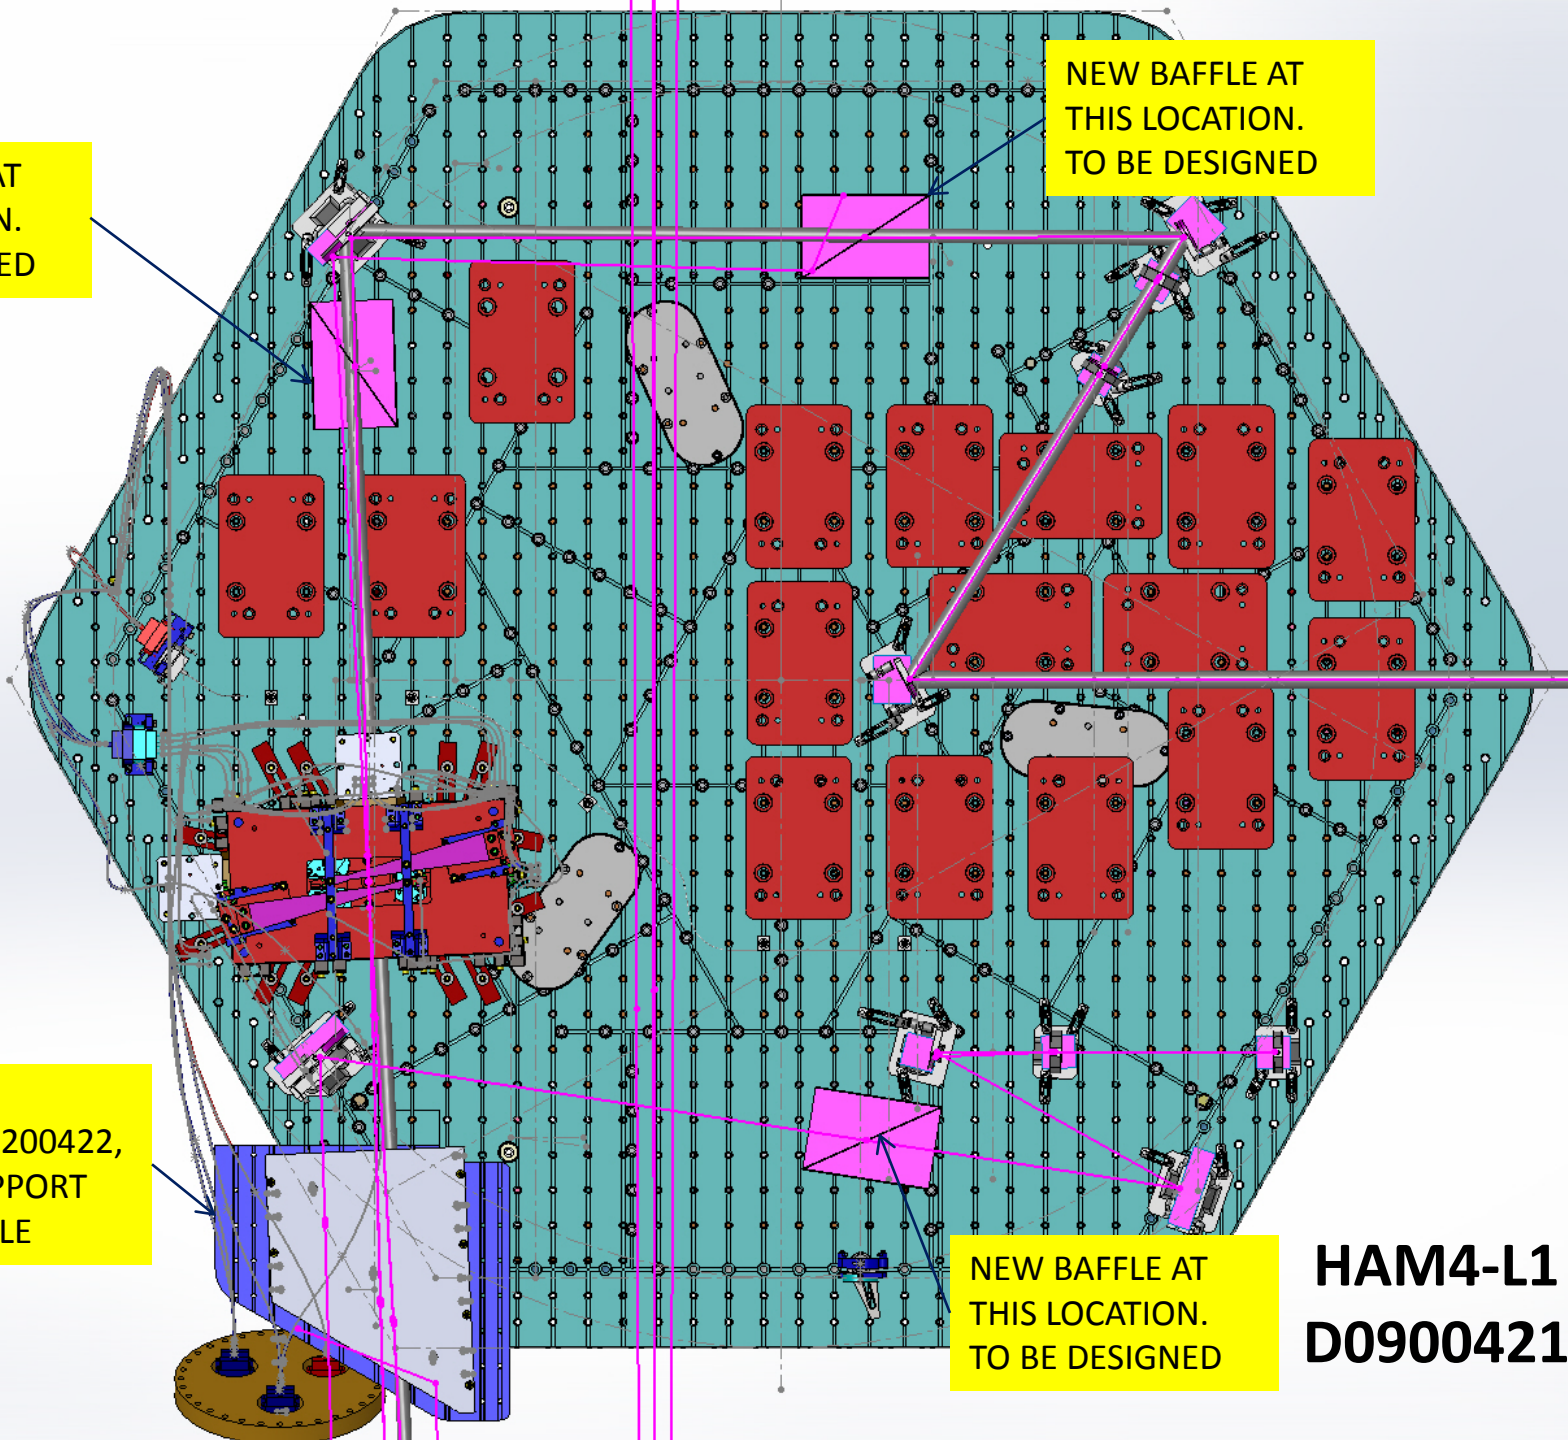

D1003349 AOS SR2 SCAPER  
BAFFLE IS A WORK IN PROGRESS.


CUT EXTENSION TABLE WILL BE  
REDESIGNED TO ADD MORE  
CLEARANCE BETWEEN TCS ITEM  
AND SR2 SCRAPER BAFFLE.

DOG CLAMPS ELIMINATED.  
D1100365 SPACER WILL BE  
ATTACHED TO EXTENSION  
TABLE, THEN BAFFLE WILL BE  
ATTACHED TO SPACER  
INTERNALLY.

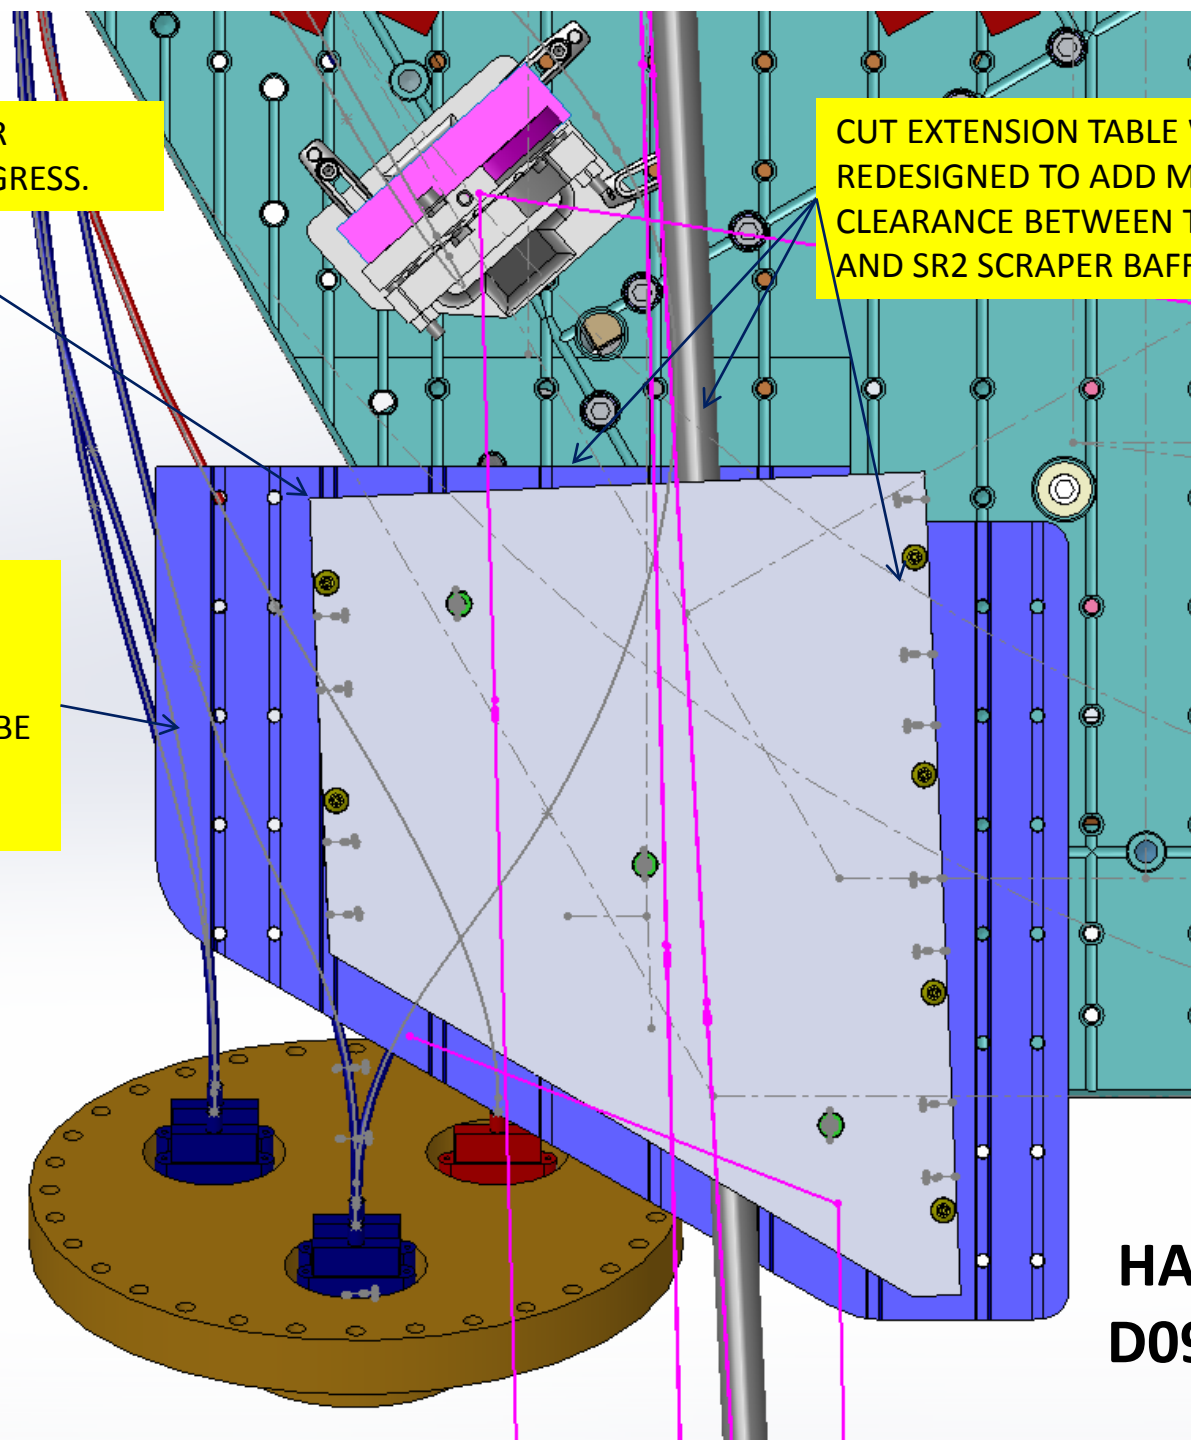

**HAM4-L1**  
**D0900421**

HAM4-L1  
D0900421

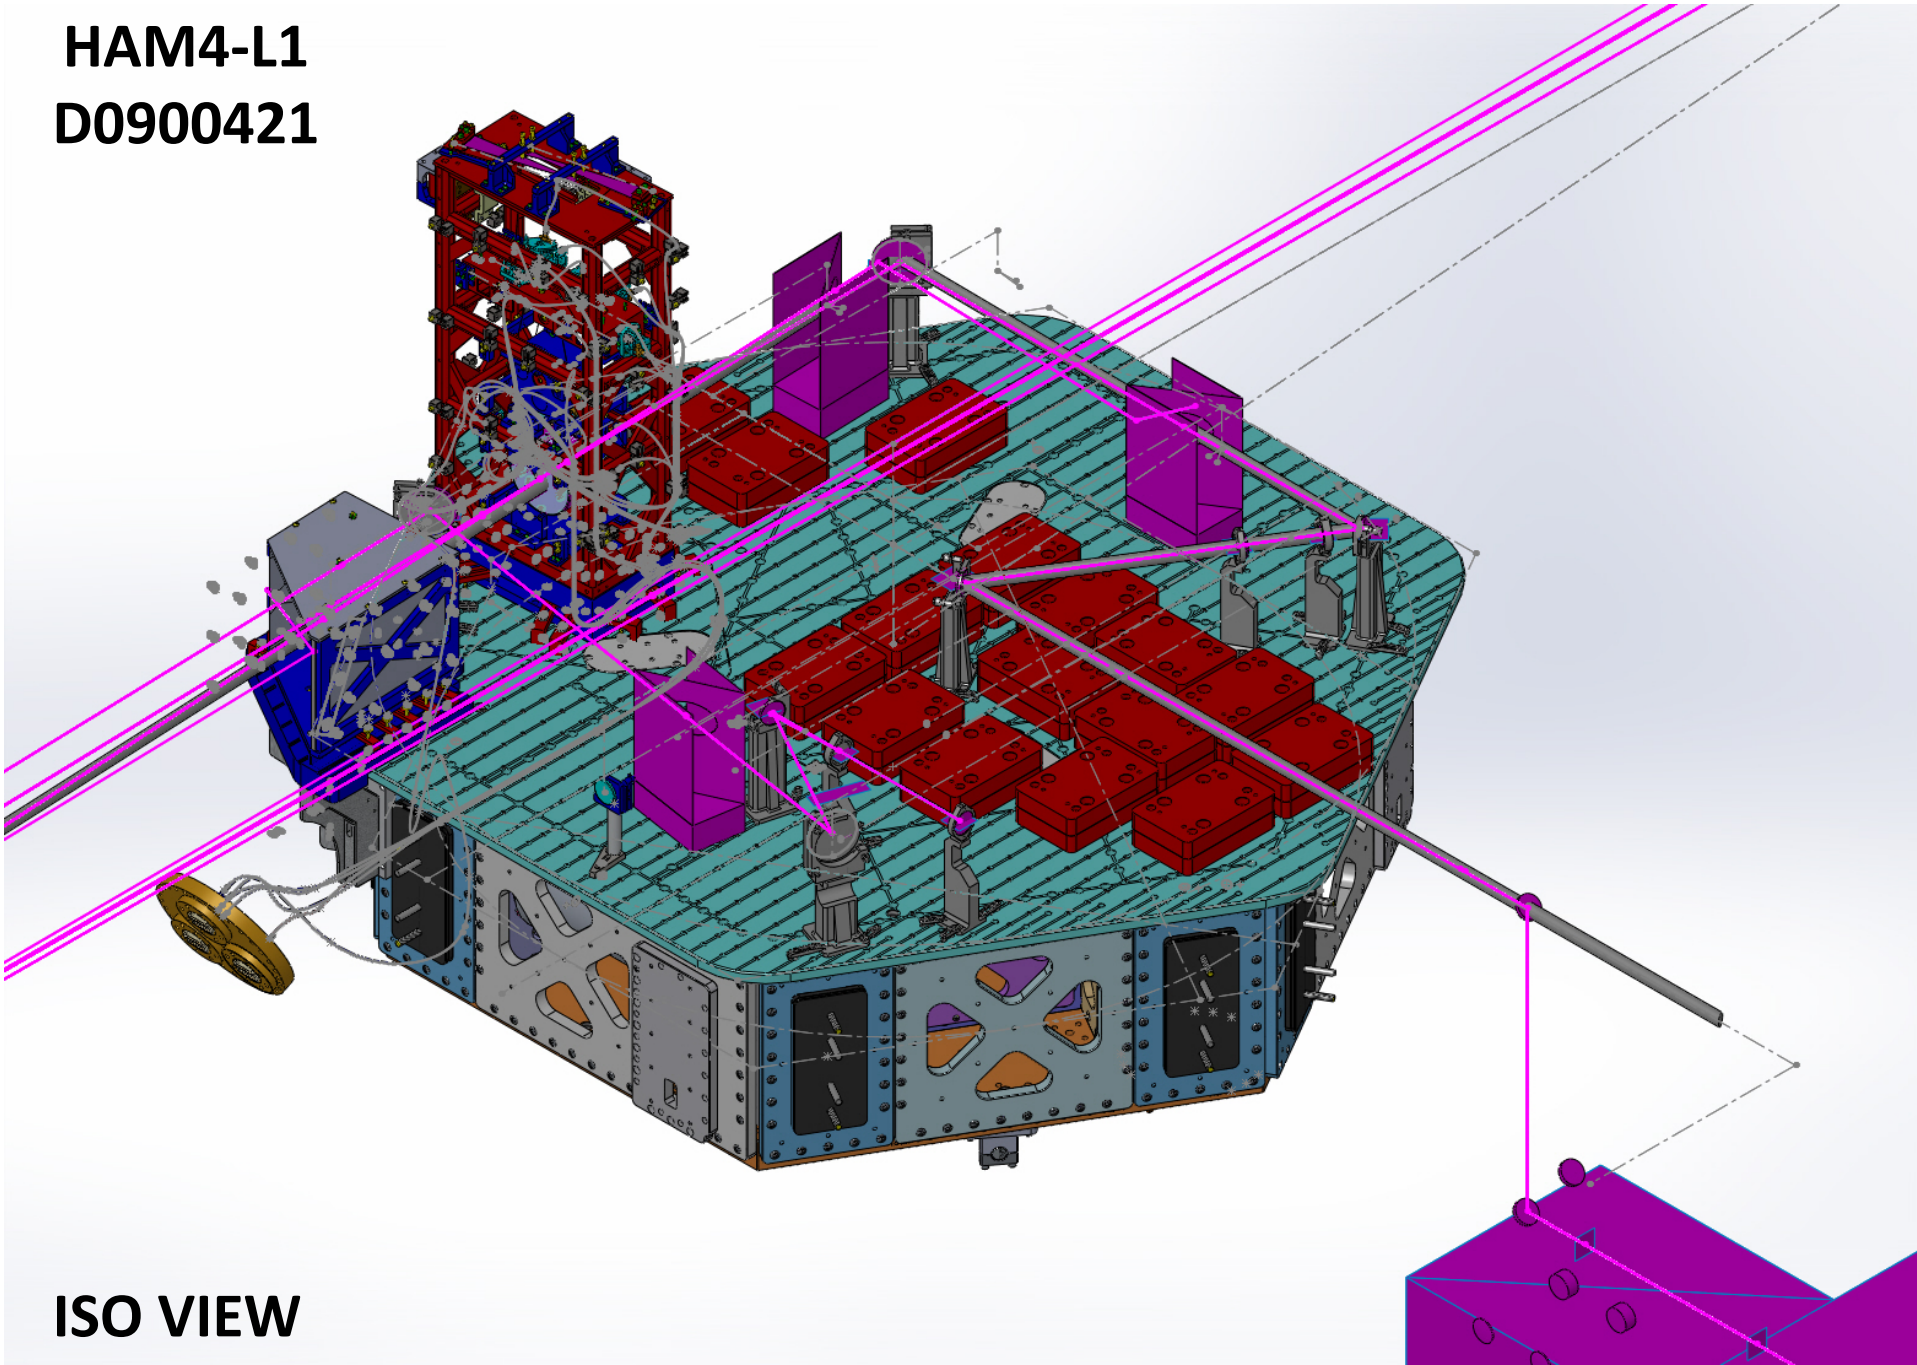

ISO VIEW