
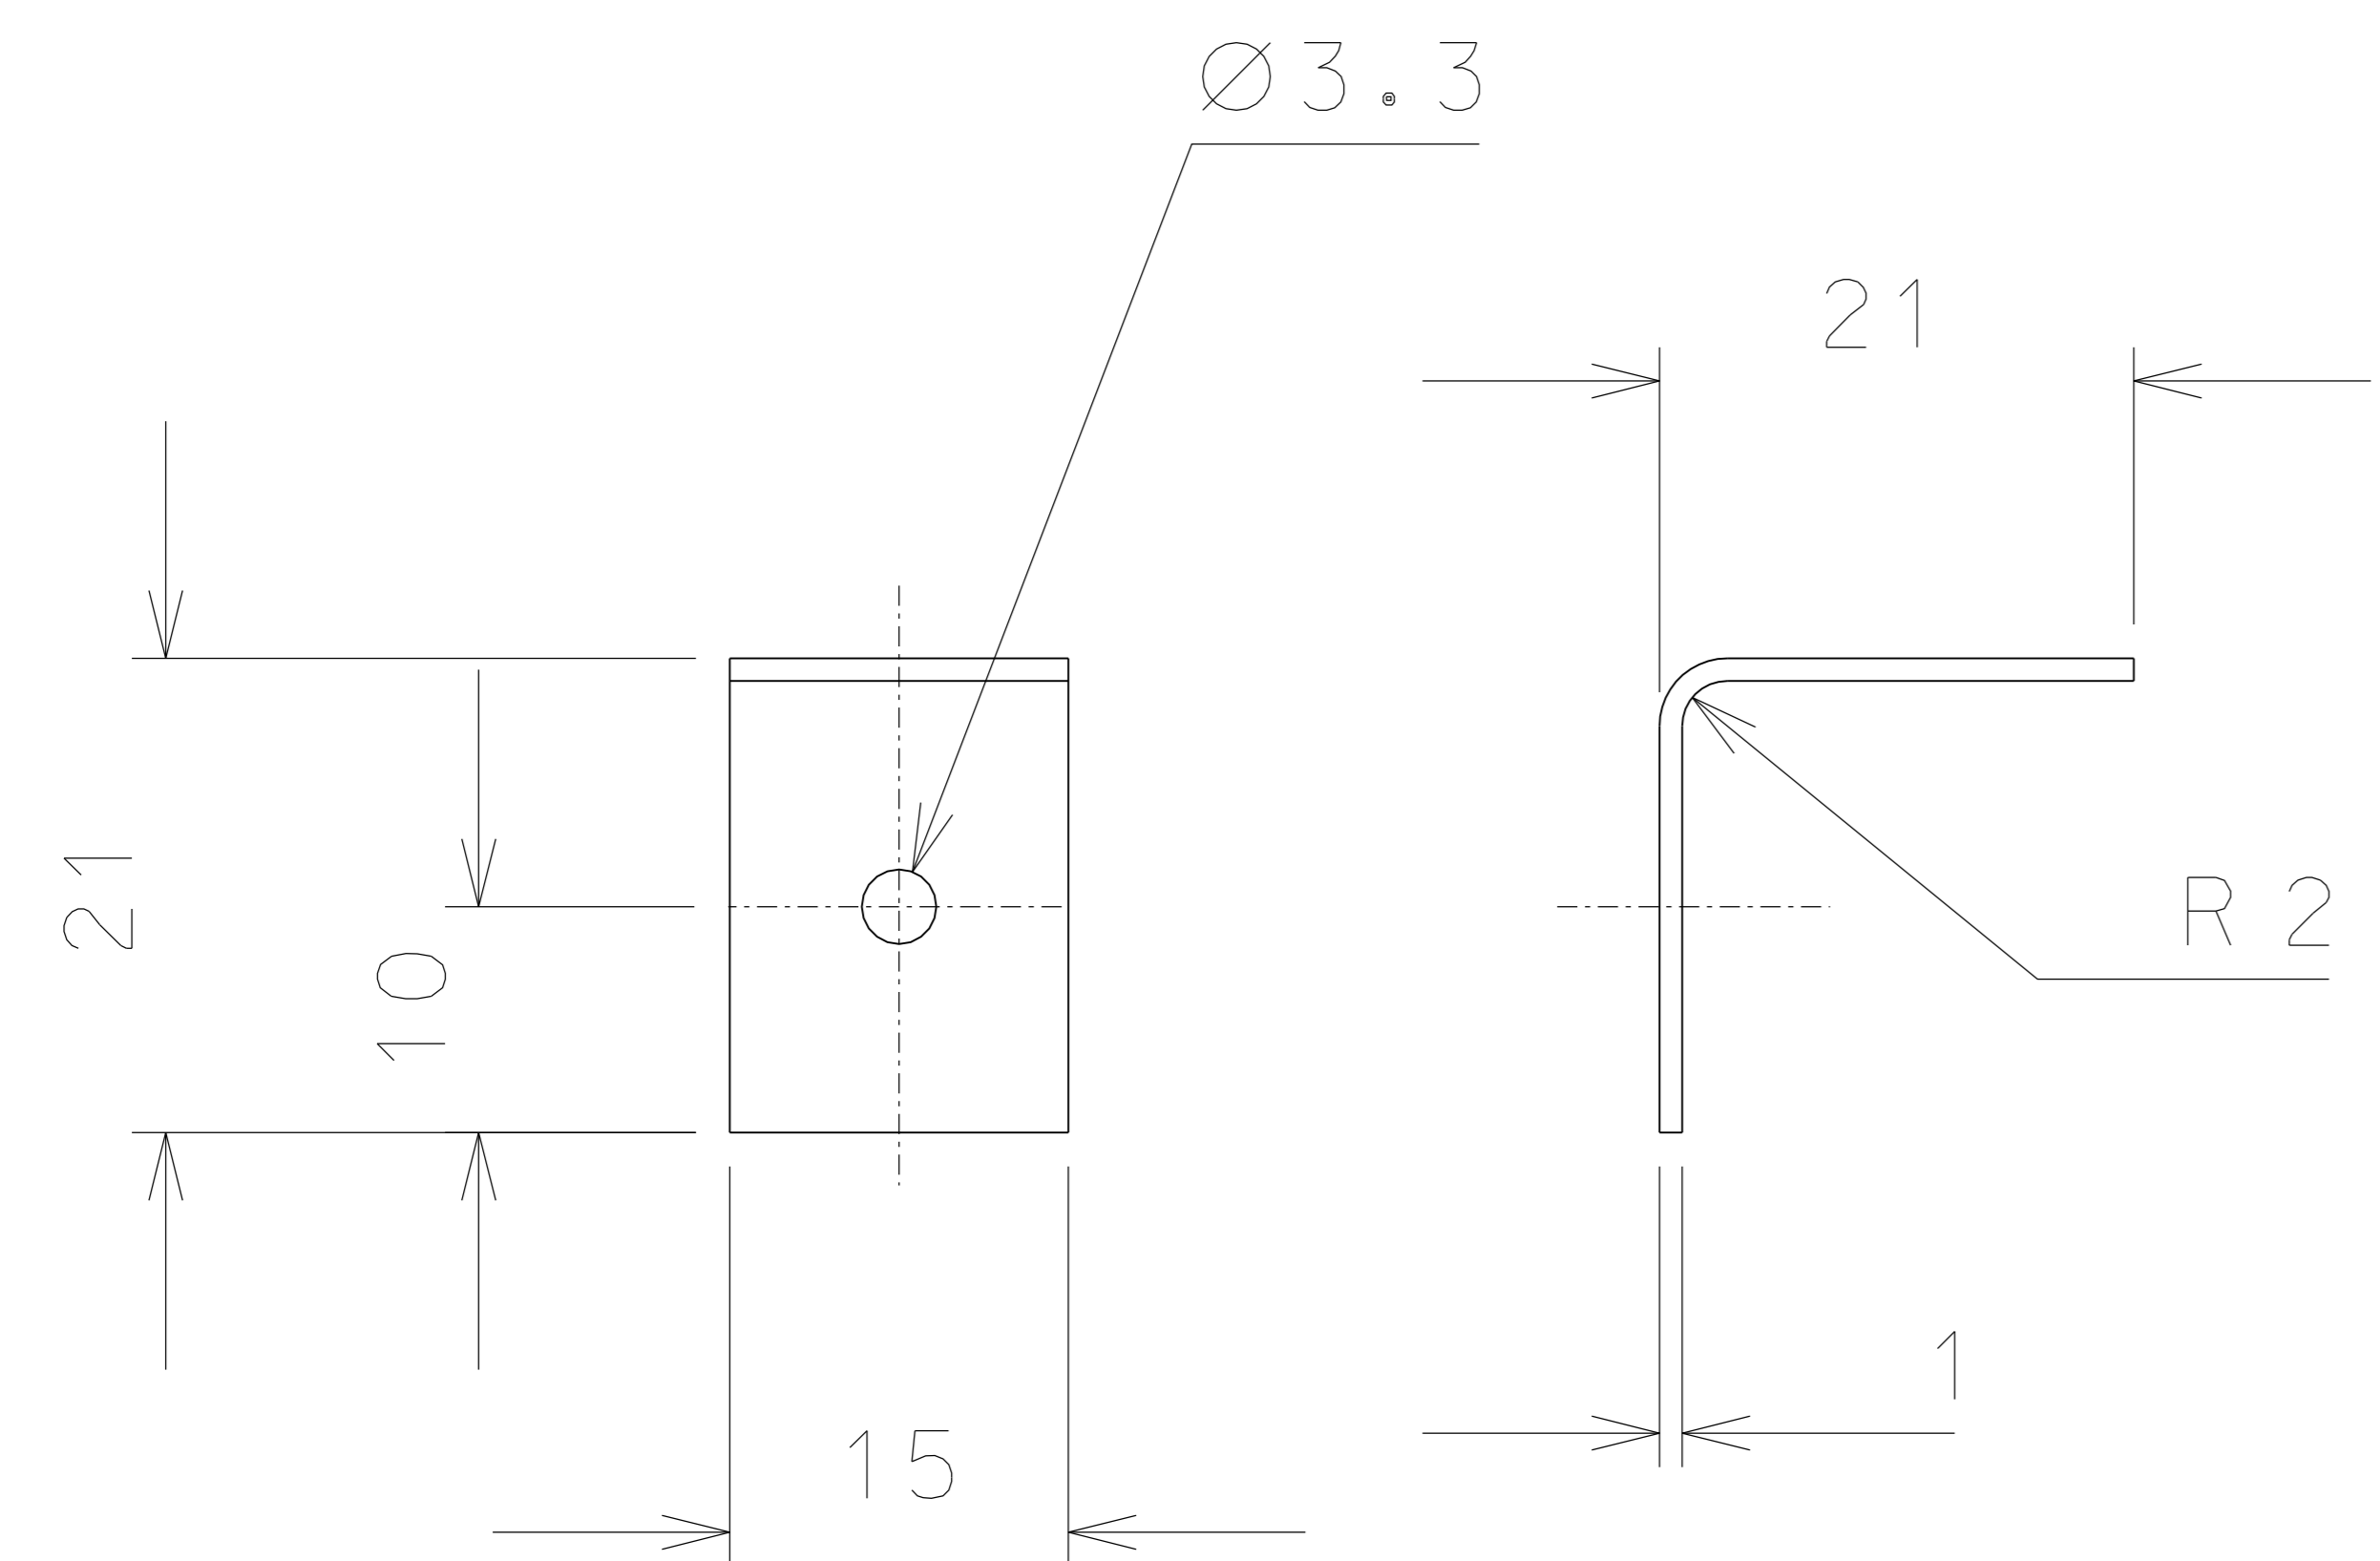


39.1

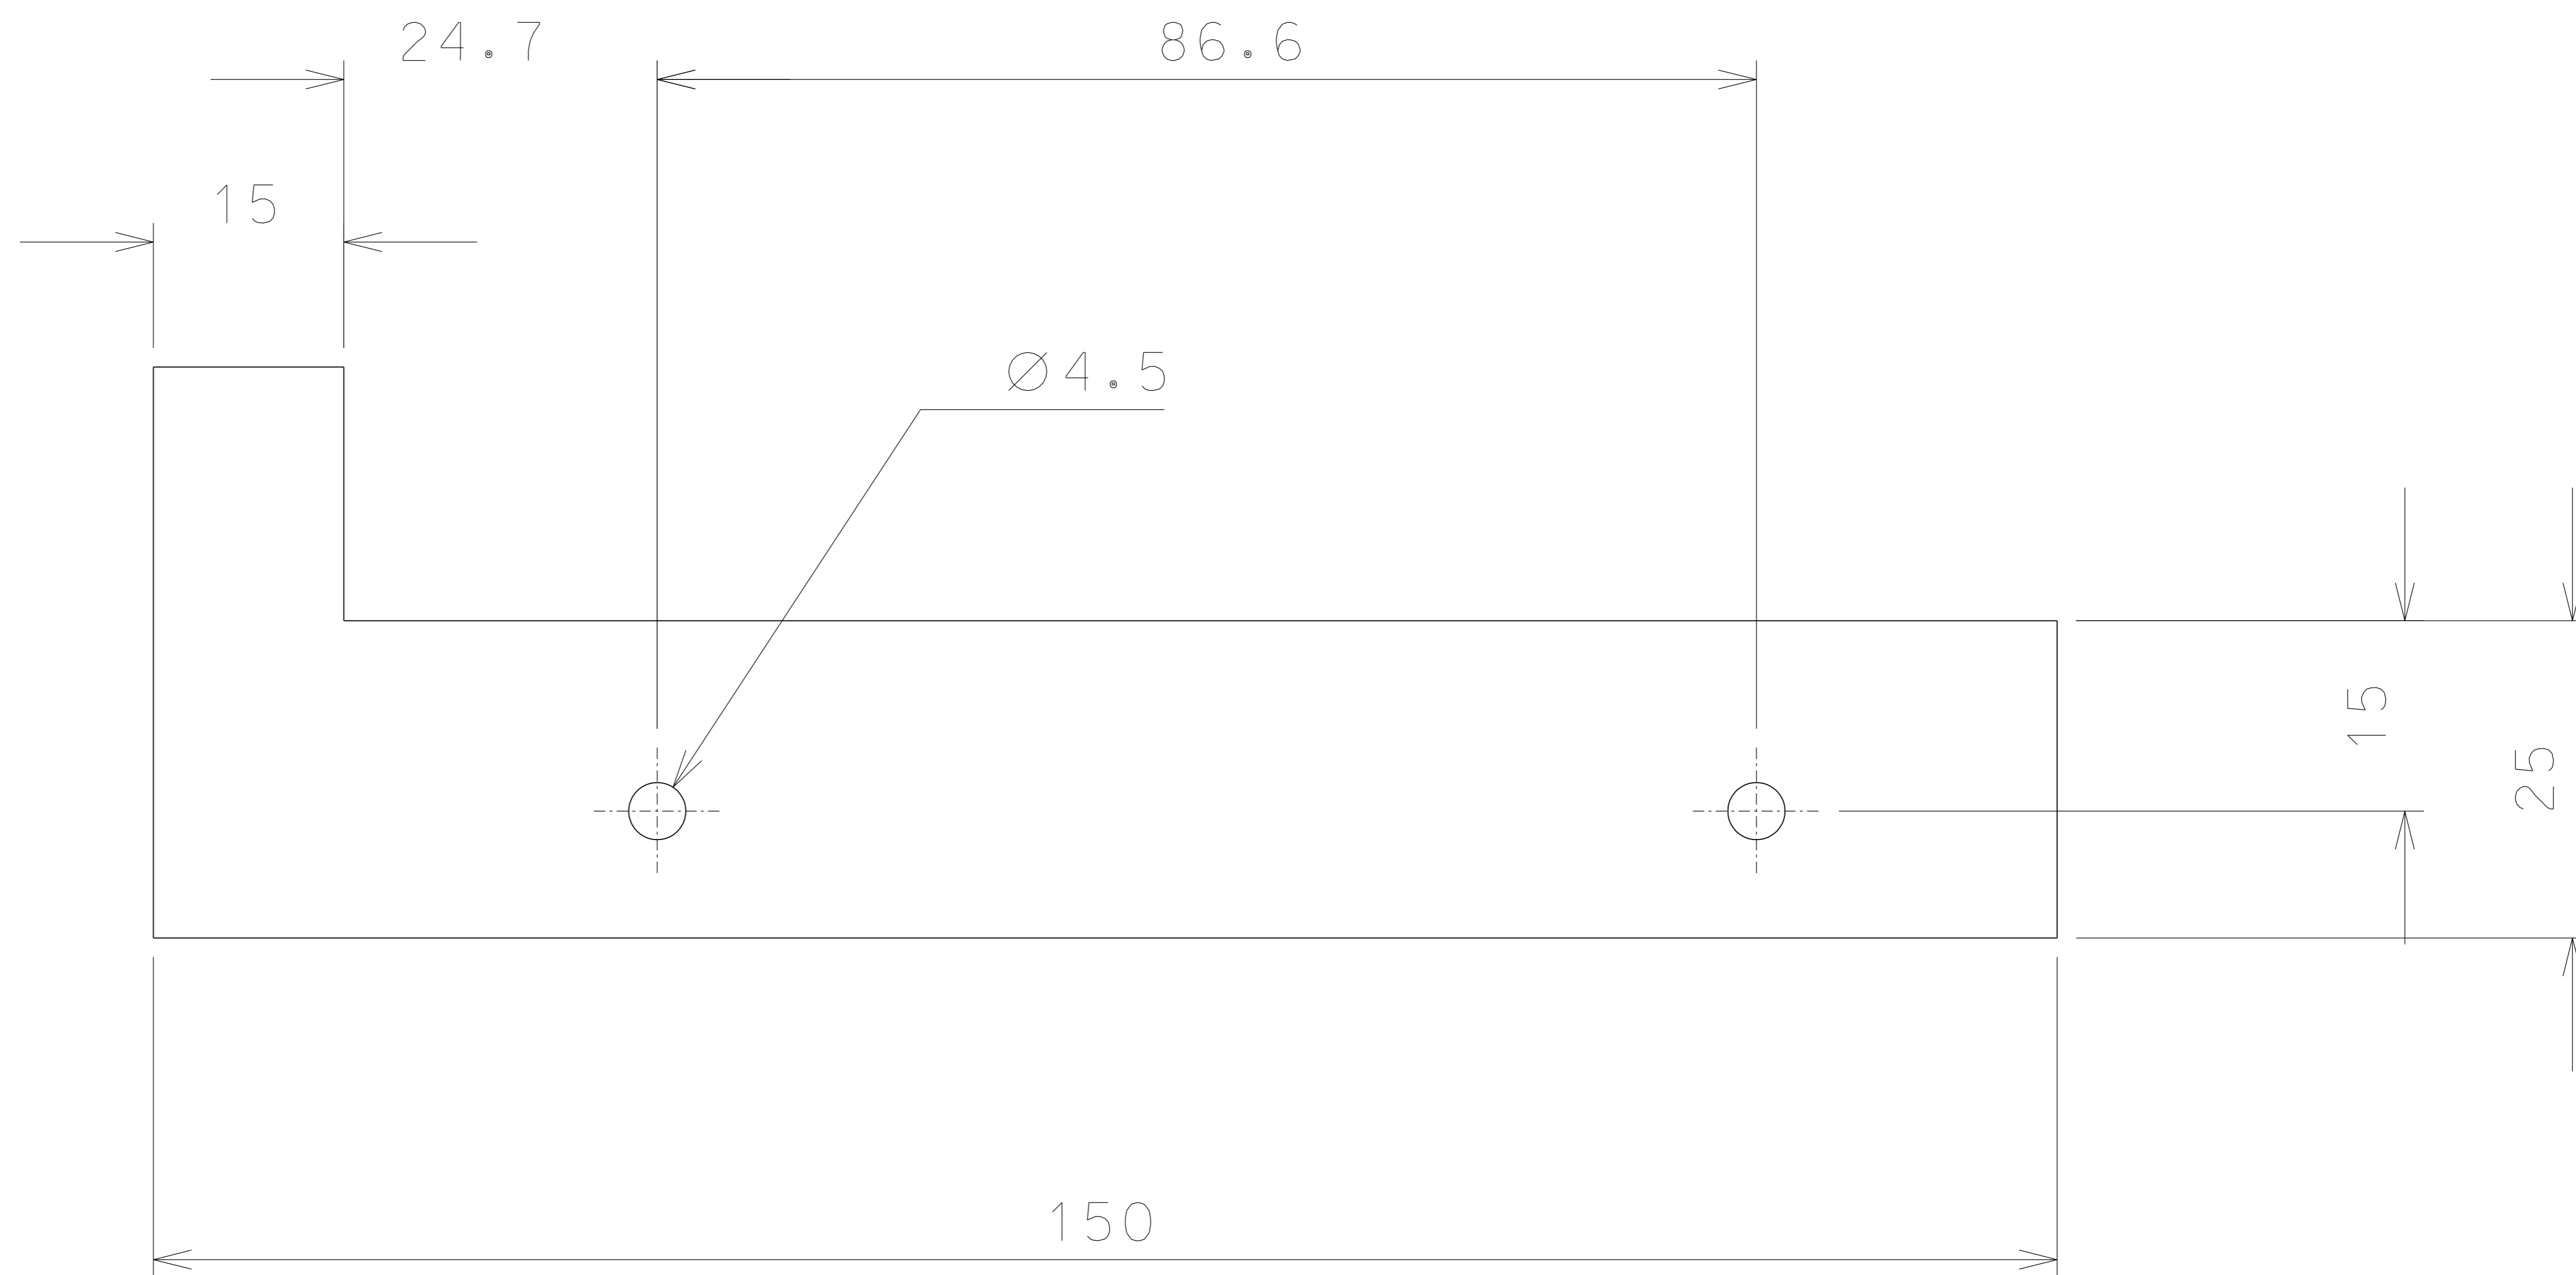

38.1

modified part 38.1		11-10-06	
ref.	note	date	signature
modifications			
39.1	4	EN 6082	1/1
38.1	4	carbon steel	1/1
ref.	pieces	mat. and treatments	scale

General machining tolerances UNI 5307-63								
Dimensions	< 6	>6-30	>30-120	>120-315	>315-1000	>1000-2000	>2000-4000	> 4000
linear Toll.	± 0.1	± 0.2	± 0.3	± 0.5	± 0.8	± 1.2	± 2	± 3
angular Toll.	± 1	± 30'	± 20'	± 10' referred to the shortest side				

	LIGO PROJECT	designed for R.De Salvo
		draw. by G. Gennaro-PROMEC
title HAM-OPTICAL BENCH IP MOUNTING TOOLS		date 10-09-06
		scale 1/1
		LIGO-D051245-01-D
		detail from 107
		A 3