


NOTES: (UNLESS OTHERWISE SPECIFIED)

REV.	DATE	DCH #	DRAWING TREE #
A	1-18-06	LIGO-E060004-00	

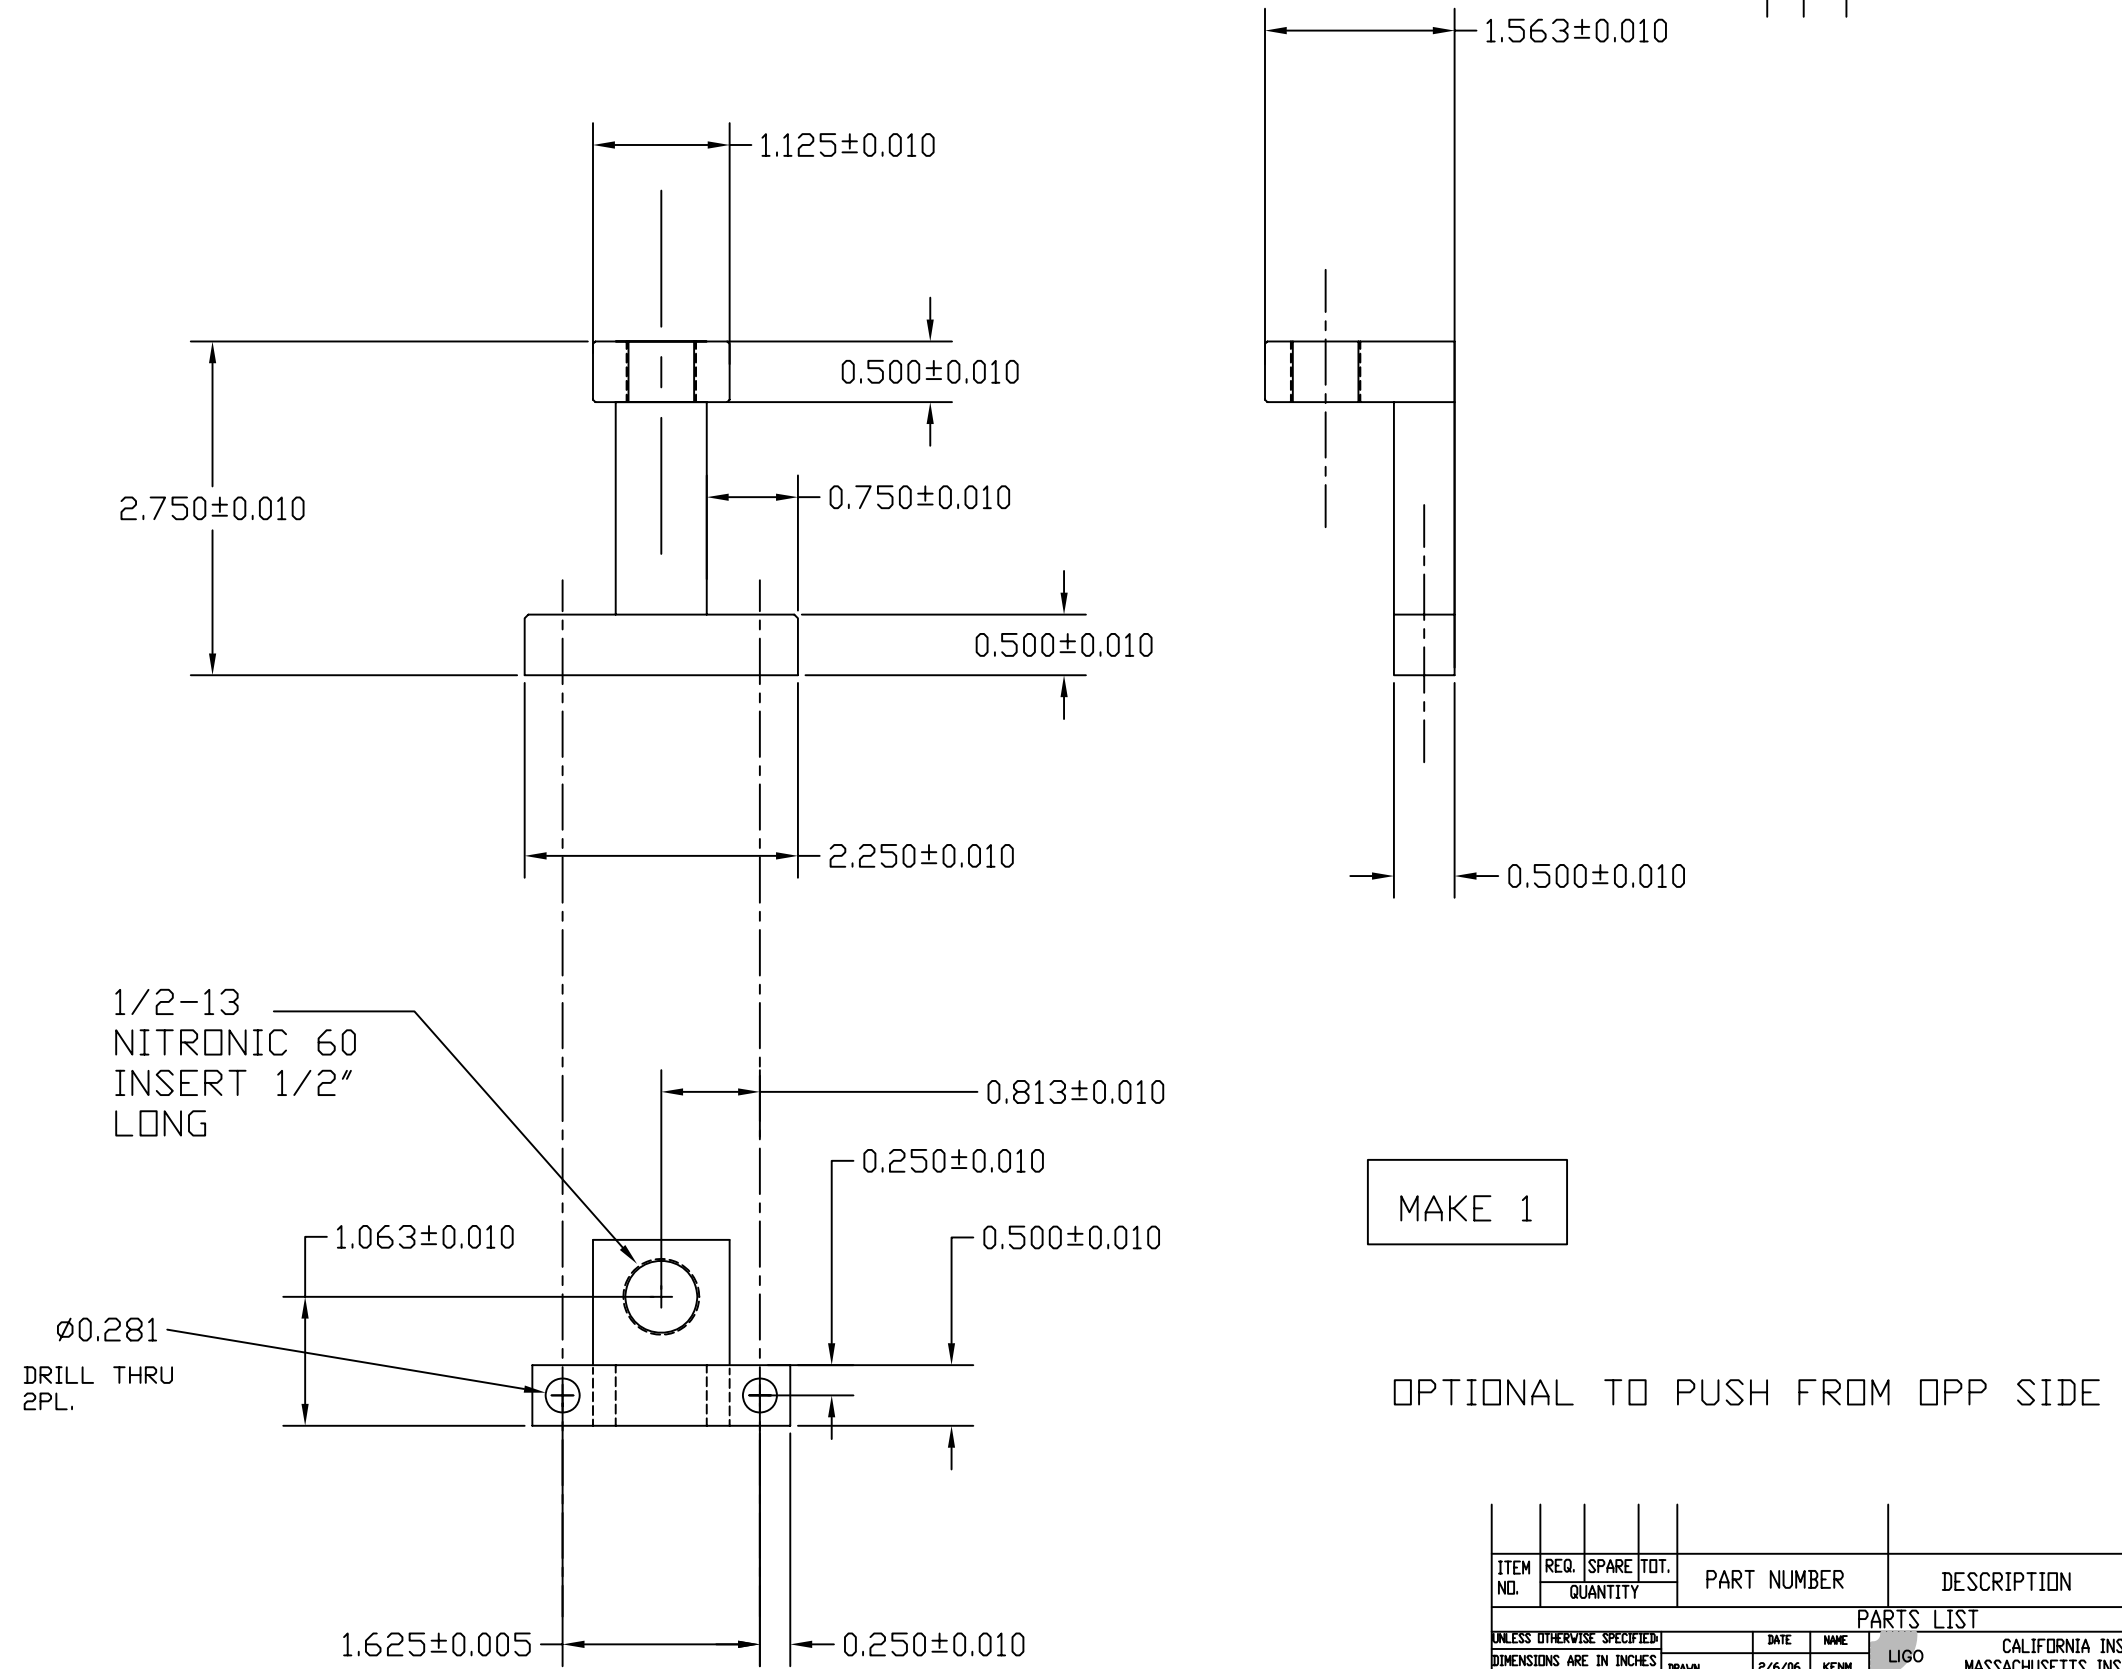

ITEM NO.	REQ. QUANTITY	SPARE	TOT. QUANTITY	PART NUMBER	DESCRIPTION	SUPPLIER
PARTS LIST						
UNLESS OTHERWISE SPECIFIED:				DATE	NAME	
DIMENSIONS ARE IN INCHES				DRAWN	2/6/06	KENN
TOLERANCES:				LIGO CALIFORNIA INSTITUTE OF TECHNOLOGY		
XX ± .01				MASSACHUSETTS INSTITUTE OF TECHNOLOGY		
XXX ± .005				SYSTEM LASTI		
ANGULAR ± 3 DEG				SUB-SYSTEM QUAD SUSPENSION		
MATERIAL				NEXT ASSY D060145-A		
ALUM 6061 T-6				PART NAME Y-PLATE ADJUSTMENT BRACKET		
FINISH N/A				COMMENTS:	SIZE DWG. NO.	REV
					C D060005-A	
				SCALE:		SHEET 1 OF 1