


NOTES: (UNLESS OTHERWISE SPECIFIED)

- BREAK ALL SHARP EDGES .01/.02 X 45°
- ALL DIMENSIONS IN MILLIMETER

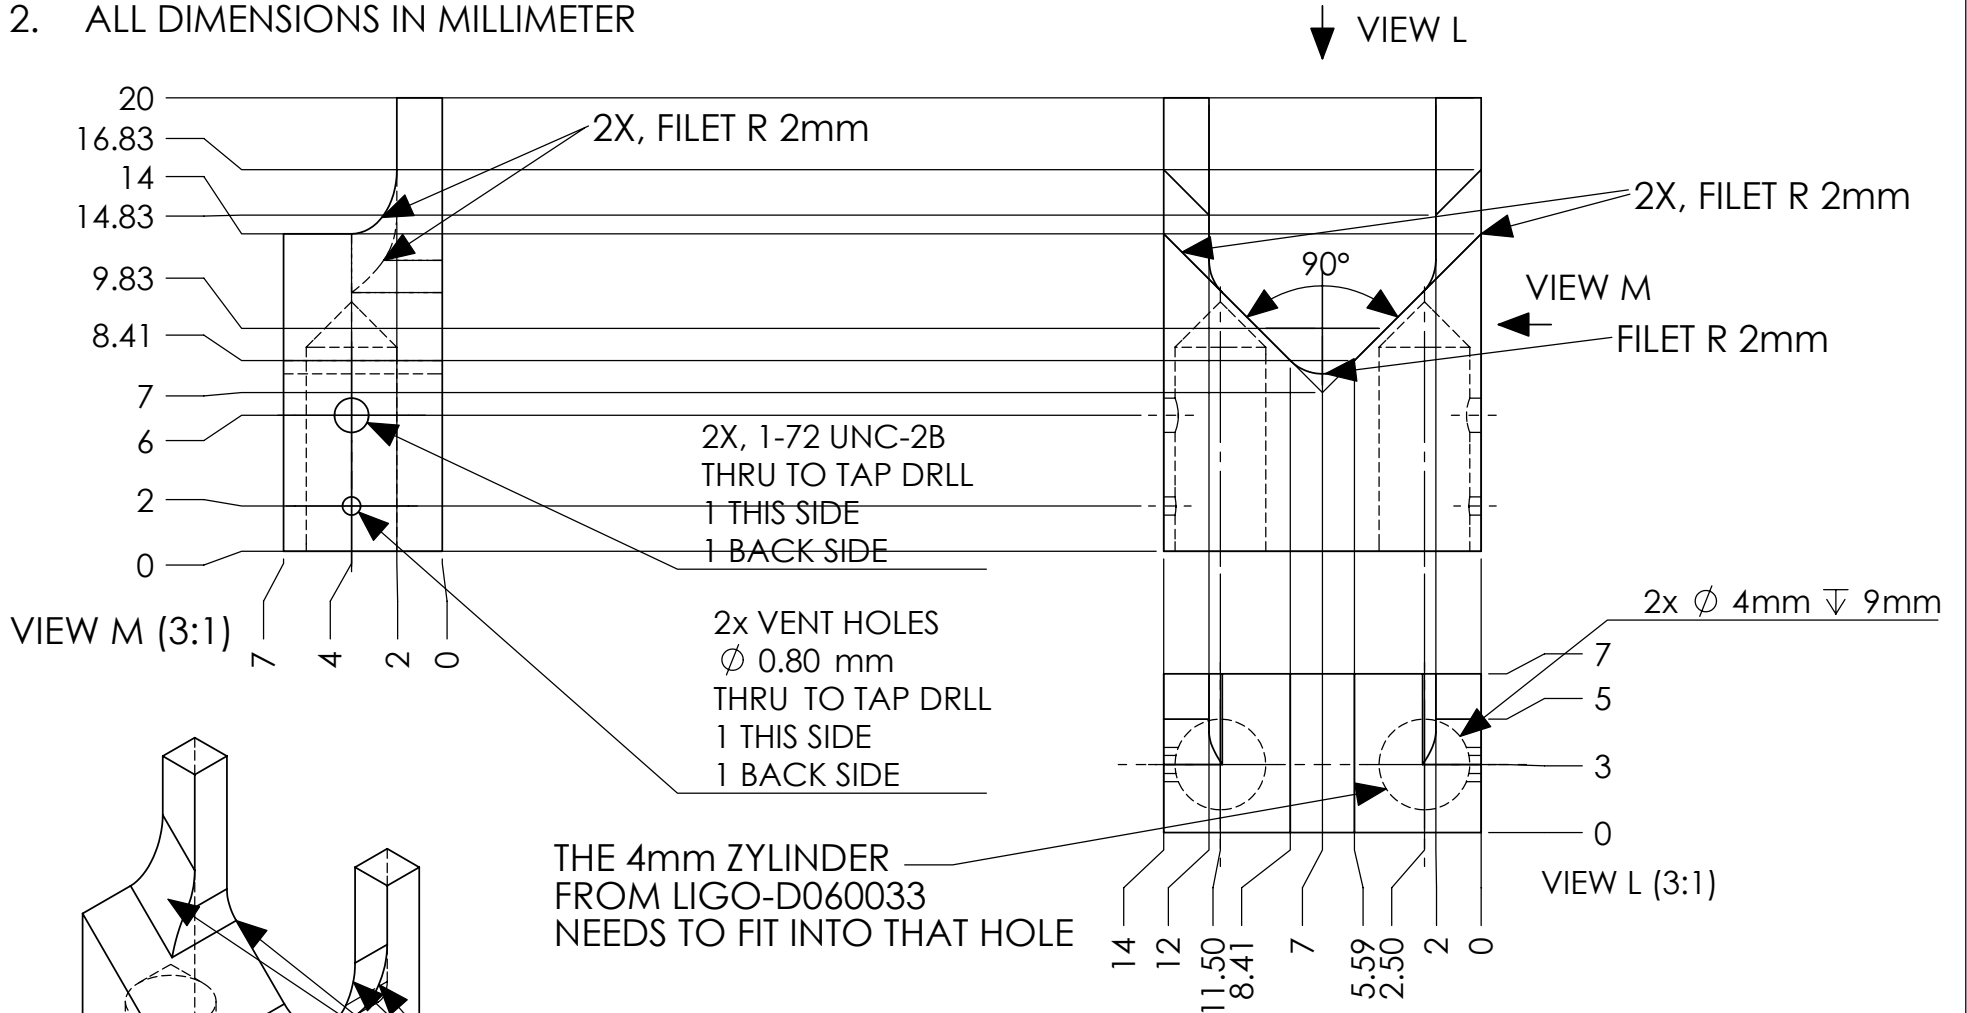

UNLESS OTHERWISE SPECIFIED:	NAME	DATE	Massachusetts Institute of Technology LIGO project	
DIMENSIONS ARE IN MILLIMETERS TOLERANCES ARE: ± 0.05mm ANGULAR: ± .25°	DRAWN E. INNERHOFER	02/2006	TITLE: RPI, OSEM-earth quake-stop, Rev 01	
INTERPRET GEOMETRIC TOLERANCING PER:	CHECKED		SIZE	
MATERIAL Aluminum	ENG APPR.		DWG. NO.	REV
FINISH 32/	MFG APPR.		A LIGO-D060032-01-R	01
DO NOT SCALE DRAWING	Q.A.		SCALE: 3:1	SHEET 1 OF 1
	COMMENTS:			