


REV.	DATE	DCN #	DRAWING TREE #
A	1-18-06	E060004-00-D	

NOTES: (UNLESS OTHERWISE SPECIFIED)

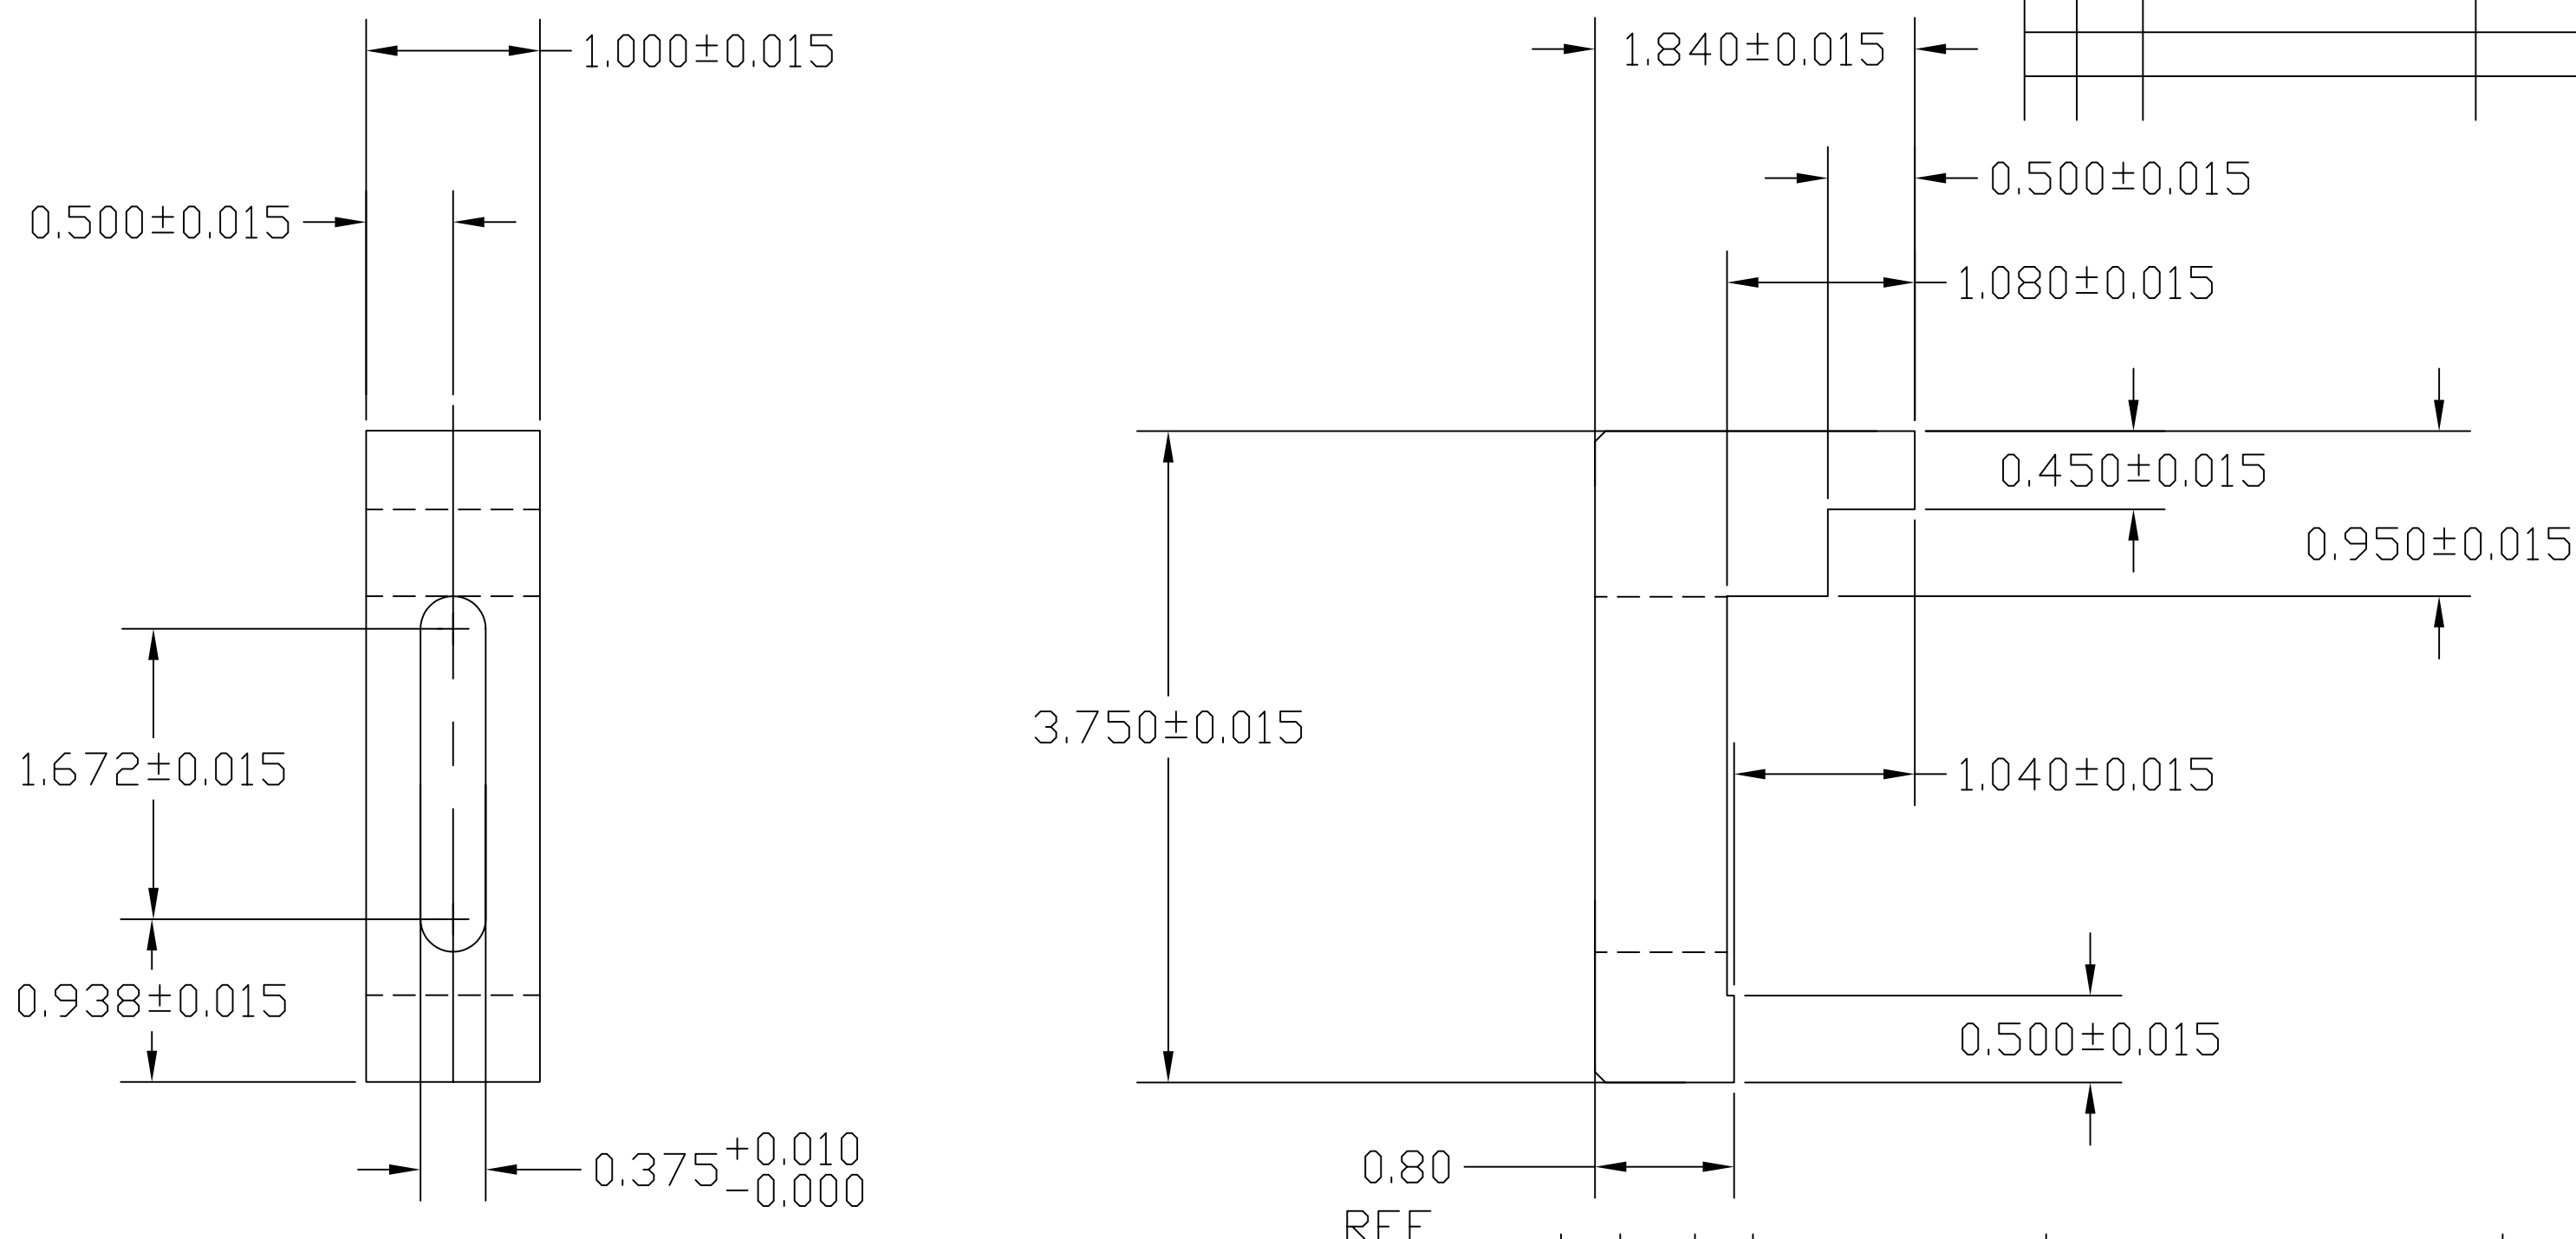

BREAK EDGES TYP.

MAKE 8

ITEM NO.	REQ.	SPARE	TOT. QUANTITY	PART NUMBER	DESCRIPTION	SUPPLIER
PARTS LIST						
UNLESS OTHERWISE SPECIFIED:				DATE	NAME	
DIMENSIONS ARE IN INCHES				DRAWN	3/1/06	KENM
TOLERANCES:				CHECKED		
.XX±:						
.XXX±:						
ANGULAR±:						
MATERIAL				COMMENTS:		
303 SS						
FINISH				N/A		
				DATE	NAME	
				3/1/06	KENM	
				SYSTEM	CALIFORNIA INSTITUTE OF TECHNOLOGY	
				SUB-SYSTEM	MASSACHUSETTS INSTITUTE OF TECHNOLOGY	
				NEXT ASSY	LASTI	
				PART NAME	QUAD SUSPENSION	
				SIZE	D060145-A	
				DWG. NO.	PART NAME FIXTURE DOG CALMP	
				B	D060066-A	
				SCALE:	REV	
					SHEET 1 OF 1	