


NOTES: (UNLESS OTHERWISE SPECIFIED)

1. BREAK ALL SHARP EDGES EXCEPT AS INDICATED
2. ALL DIMENSIONS IN INCHES
3. FILETS: R .015 MAX

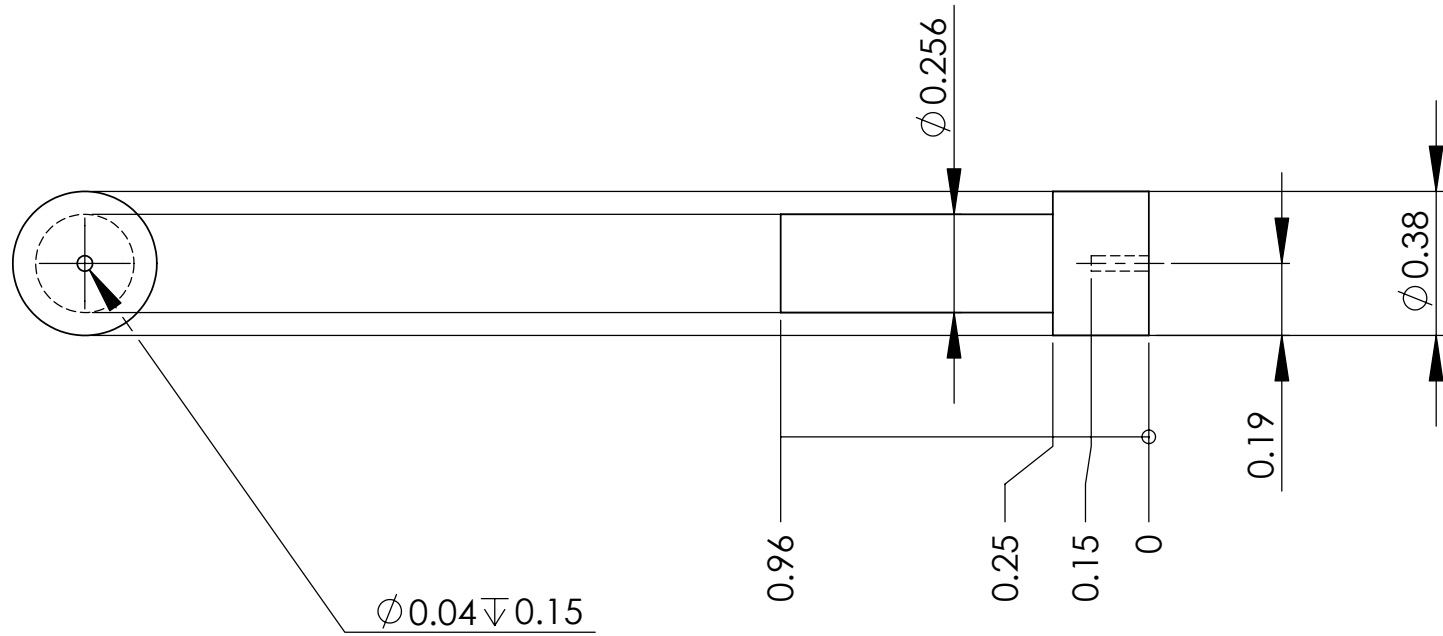

UNLESS OTHERWISE SPECIFIED:		NAME	DATE	Massachusetts Institute of Technology LIGO project	
DIMENSIONS ARE IN INCHES TOLERANCES ARE: ANGULAR: $\pm .25^\circ$.XX $\pm .01$.XXX $\pm .005$	DRAWN	E.INNERHOFER	03/2006	TITLE:	
	CHECKED			RPI, Assembling- Screw-Dummy	
	ENG APPR.			SIZE	
	MFG APPR.			DWG. NO.	REV
INTERPRET GEOMETRIC TOLERANCING PER:	Q.A.			A	LIGO-D060083-01-R
MATERIAL 3xx SERIES SST	COMMENTS:				01
FINISH $\sqrt{64}$				SCALE: 2:1	SHEET 1 OF 1
DO NOT SCALE DRAWING					