


NOTES: (UNLESS OTHERWISE SPECIFIED)

1. BREAK ALL SHARP EDGES EXCEPT AS INDICATED
2. ALL DIMENSIONS IN INCHES
3. FILETS: R .015 MAX

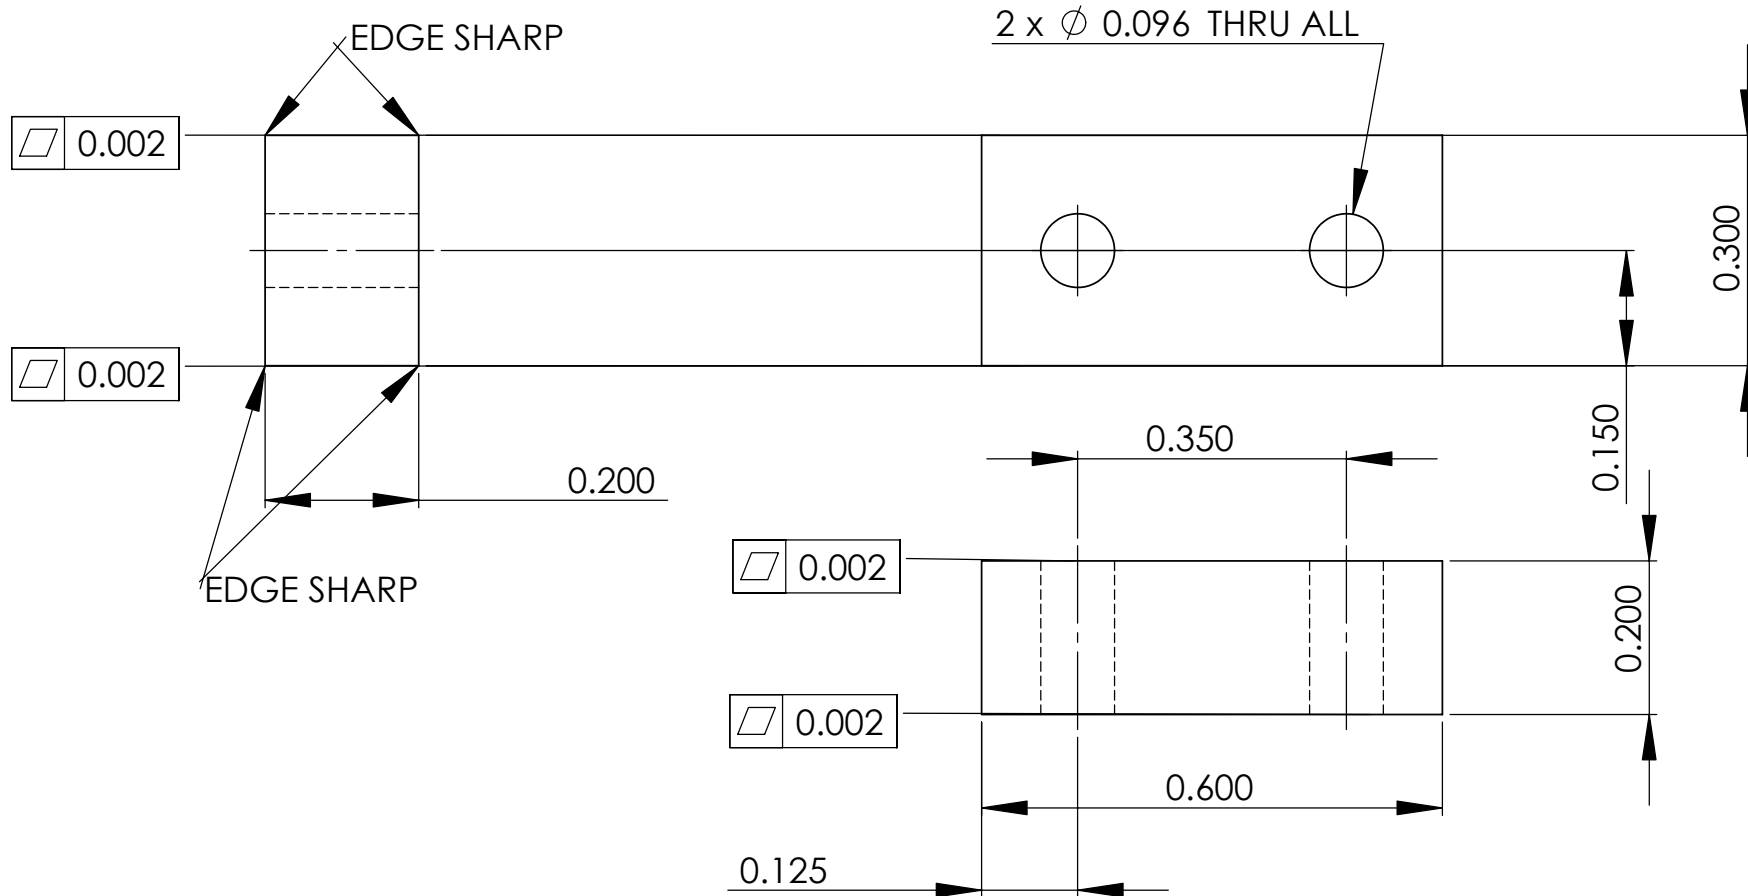

UNLESS OTHERWISE SPECIFIED: DIMENSIONS ARE IN INCHES TOLERANCES ARE: ANGULAR: $\pm .25^\circ$.XX $\pm .01$.XXX $\pm .005$ INTERPRET GEOMETRIC TOLERANCING PER: MATERIAL 3XX SERIES SST FINISH $\sqrt{64}$ DO NOT SCALE DRAWING	NAME	DATE	Massachusetts Institute of Technology LIGO project		
	DRAWN	E.INNERHOFER	06/2006	TITLE:	
	CHECKED			RPI, Suspension-Cage-Clamp	
	ENG APPR.				
	MFG APPR.				
	Q.A.				
	COMMENTS:		SIZE	DWG. NO.	REV
			A	LIGO-D060154-00-R	00
			SCALE: 4:1		SHEET 1 OF 1