

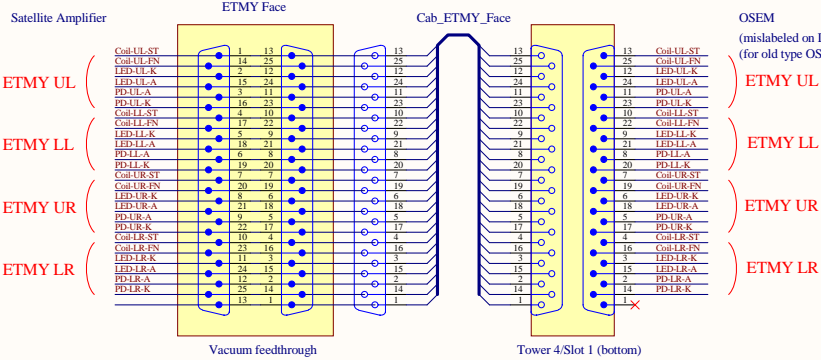
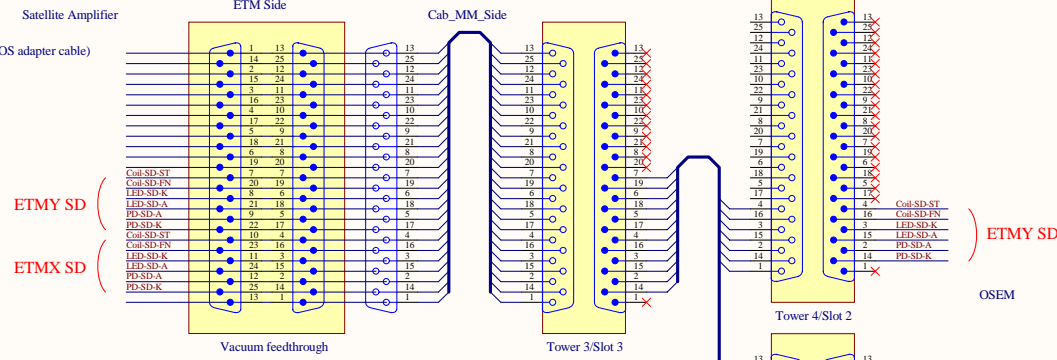
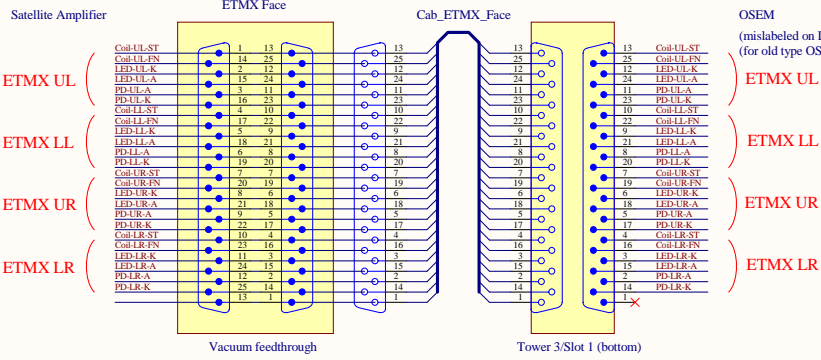





Squeezing Experiment: In Vacuum Wiring

Title			
Squeezing: SOS Wiring			
Size	Number	Revision	
C	D060190-A	A	
Date:	2/1/2007	Sheet 1 of 7	
File:	C:\Users\... \Wiring1.SchDoc	Drawn By:	Daniel Stagg

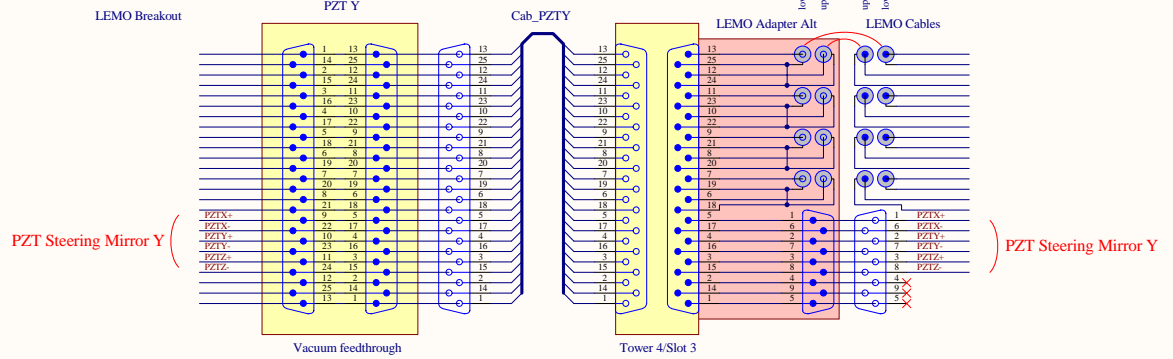


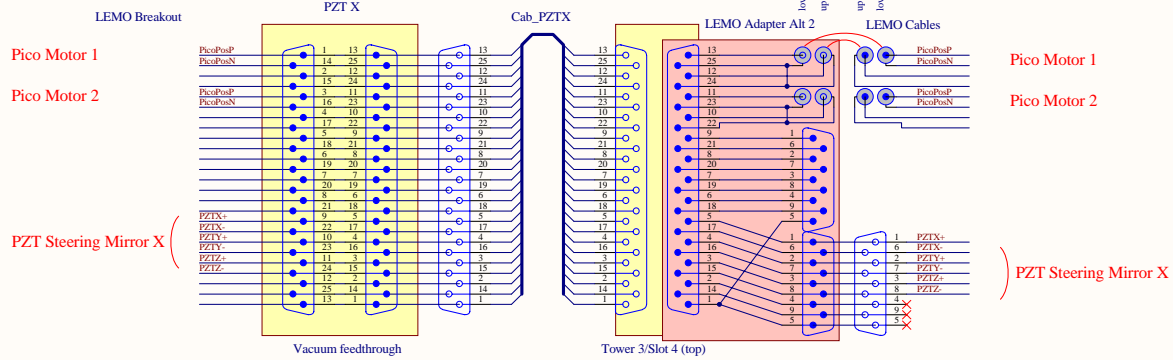

LEM0 Adapter Variants

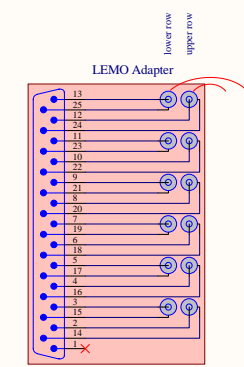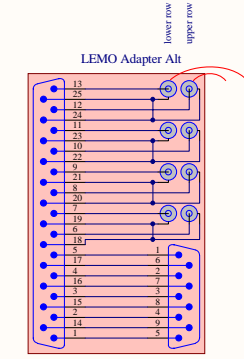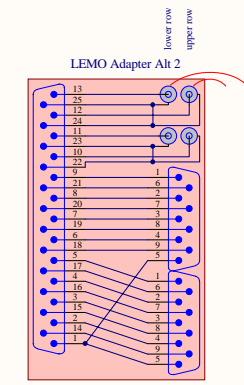


Title			
Squeezing: PZT Wiring			
Size	Number	Revision	
C	D060190-A	A	
Date:	2/1/2007	Sheet 3 of 7	
File:	C:\Users\... \Wiring\SchDoc	Drawn By: Daniel Stagg	

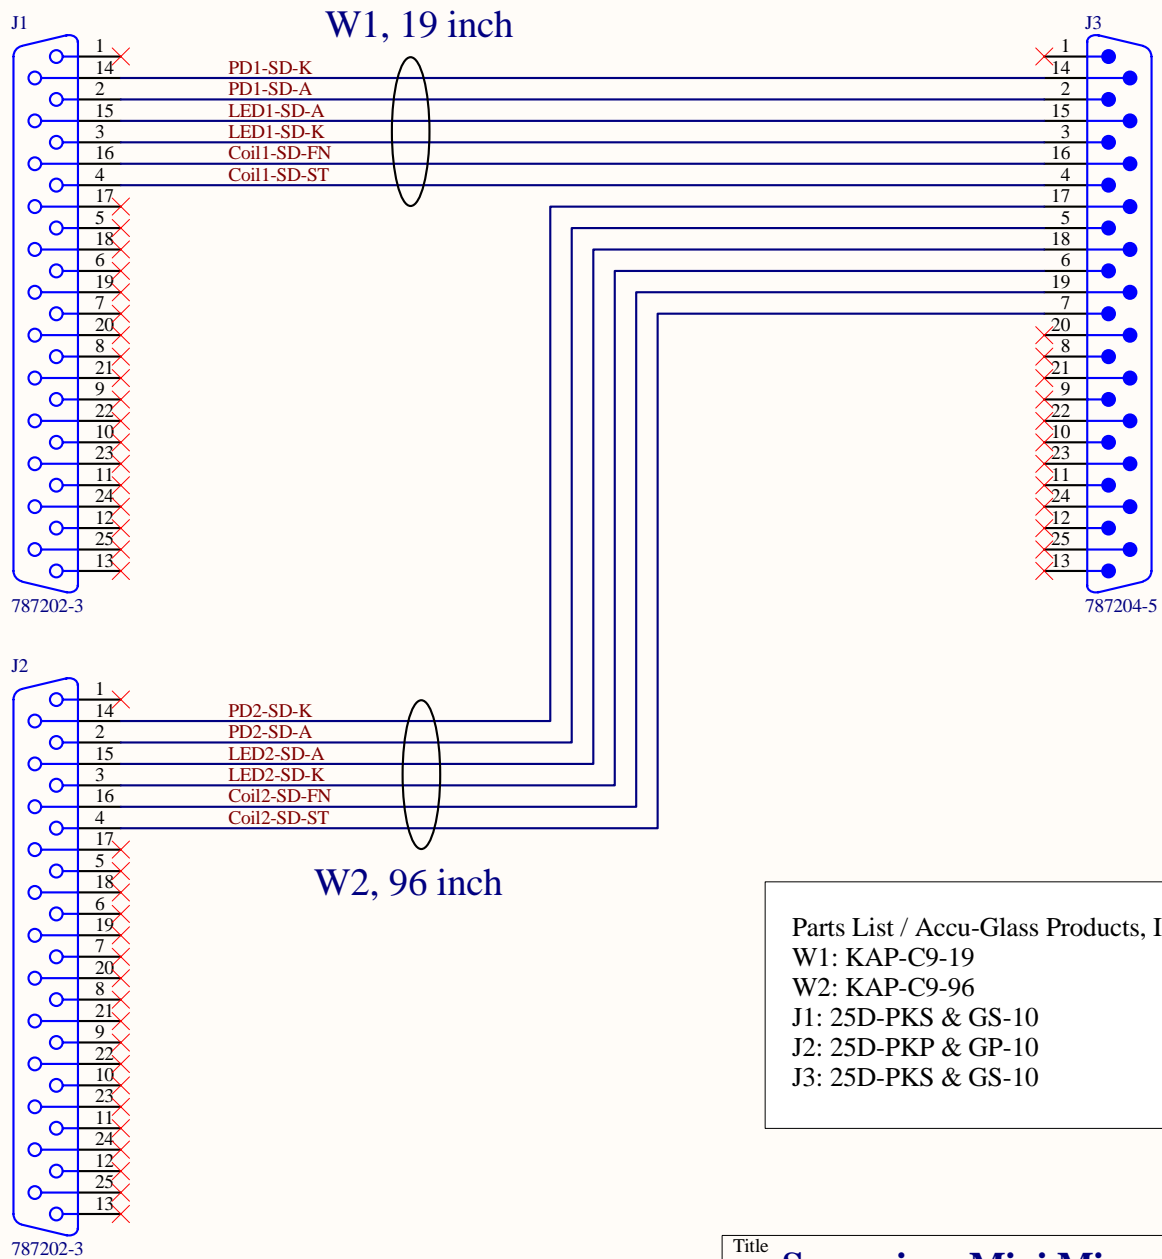


Parts List / Accu-Glass Products, Inc.
 W1: KAP-C9-19
 W2: KAP-C9-96
 J1: 25D-PKS & GS-10
 J2: 25D-PKP & GP-10
 J3: 25D-PKS & GS-10

Title			Squeezing: Mini Mirror Side Adapter Cable		
Size	Number	Revision			
A	D060190-A	A			
Date:	2/1/2007	Sheet 4 of 7			
File:	C:\Users\...\Cables1.SchDoc	Drawn By:		Daniel Sigg	

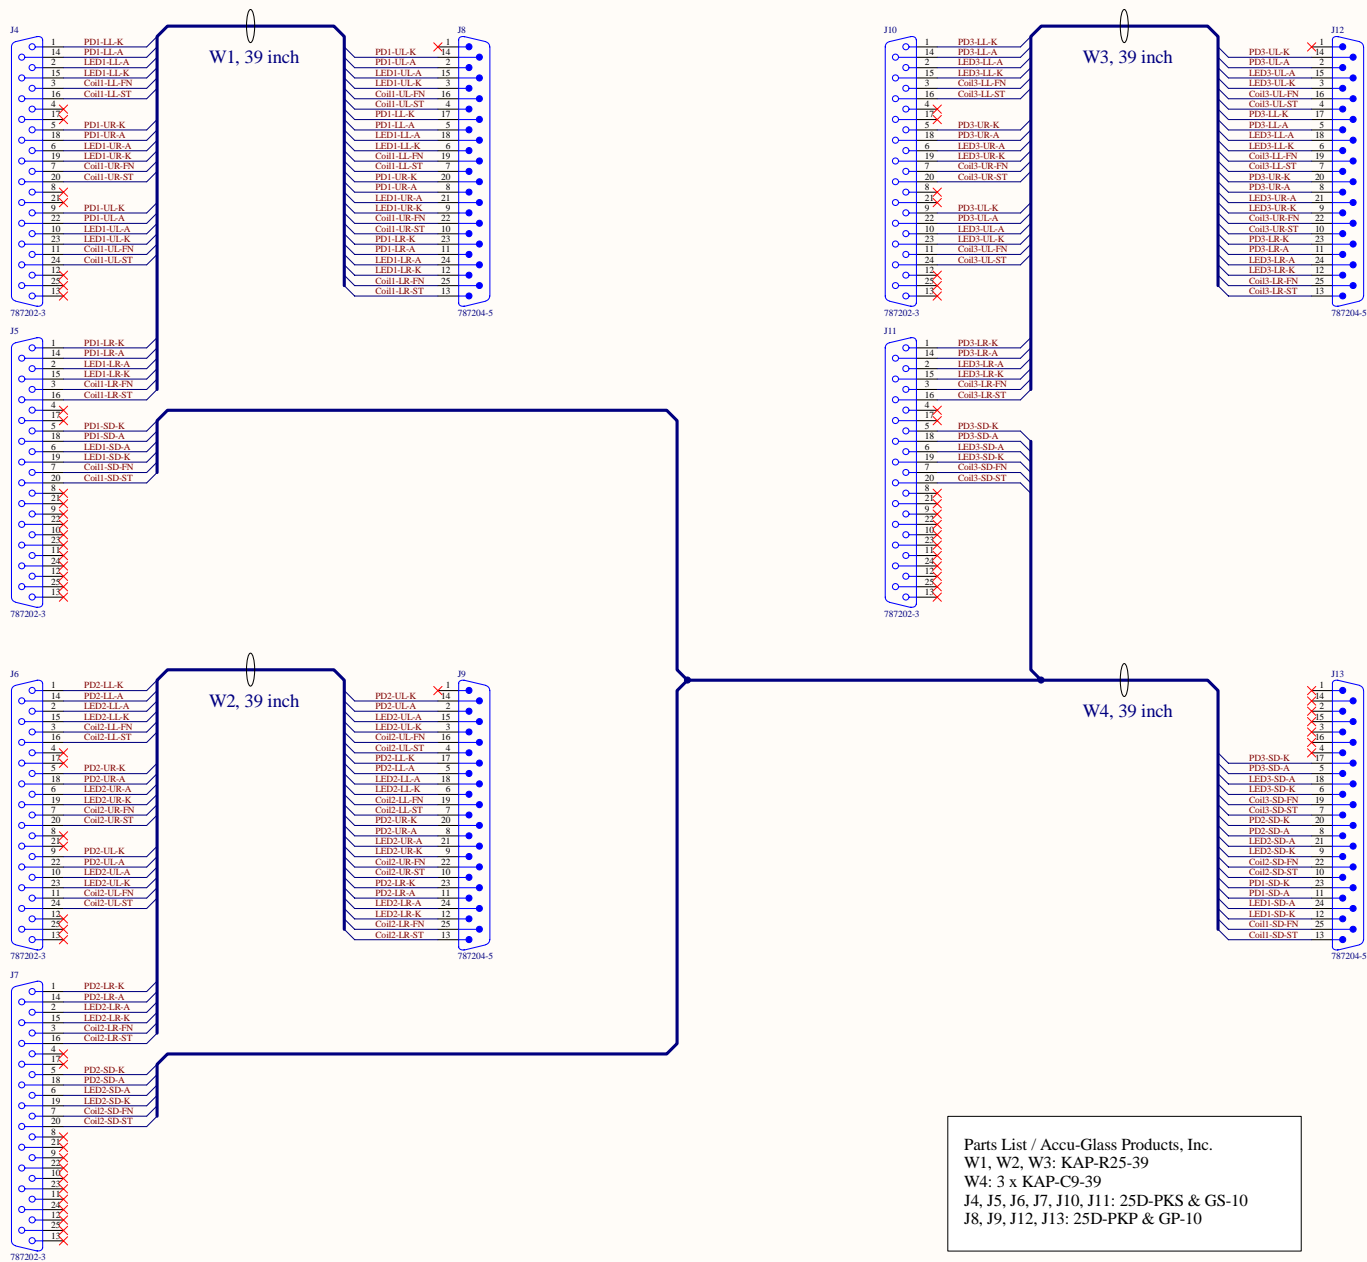

Parts List / Accu-Glass Products, Inc.
 W1, W2, W3: KAP-R25-39
 W4: 3 x KAP-C9-39
 J4, J5, J6, J7, J10, J11: 25D-PKS & GS-10
 J8, J9, J12, J13: 25D-PPK & GP-10


Title			Squeezing: SOS Adapter Cable		
Size	Number	Revision		A	
C	D060190-A				
Date:	2/1/2007	Sheet 5 of 7			
File:	C:\Users\... \Cables\SchDoc	Drawn By: Daniel Srag			

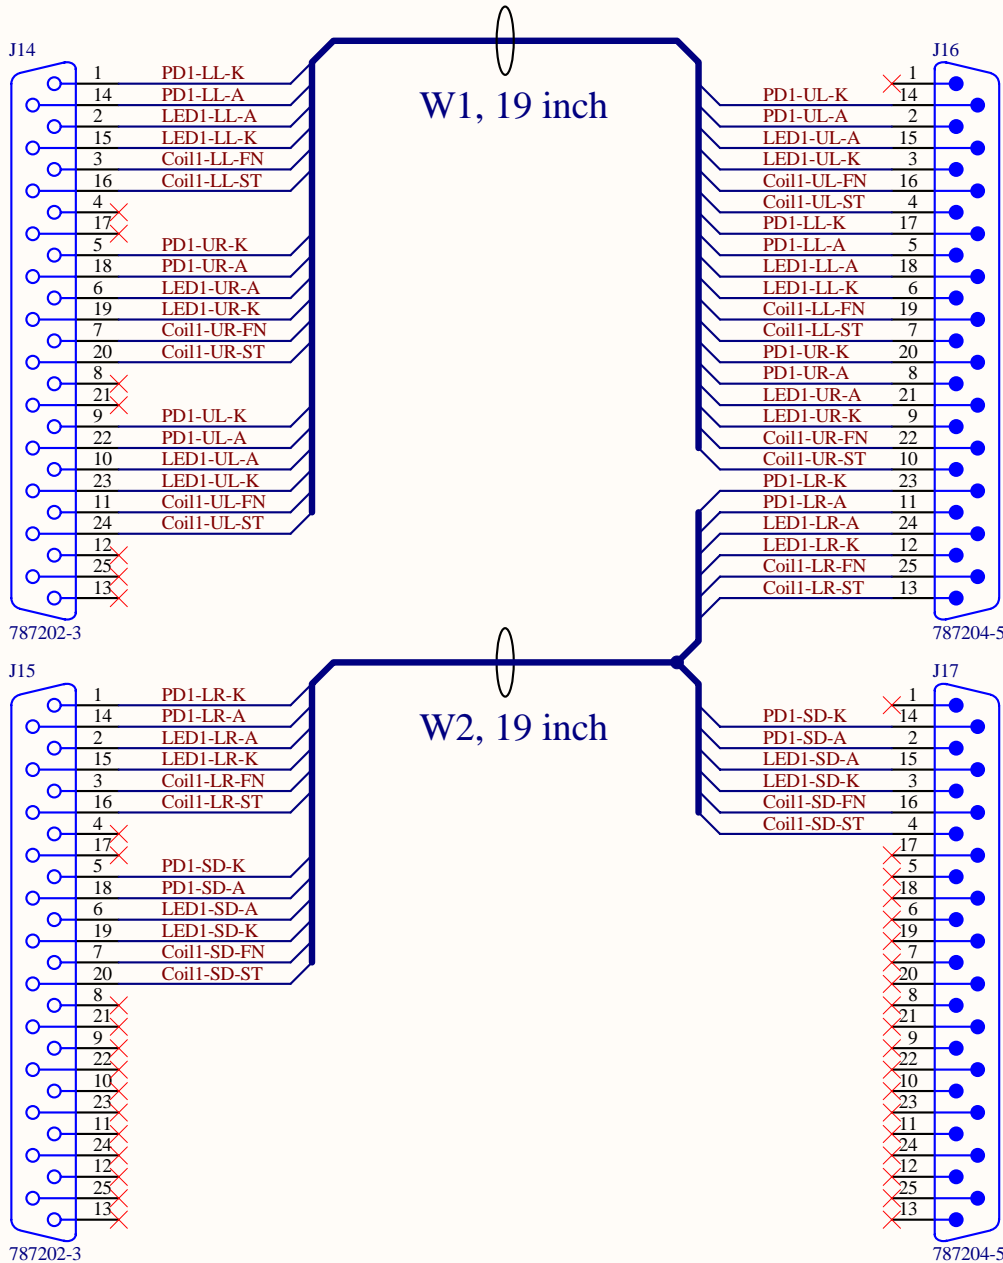

Parts List / Accu-Glass Products, Inc.
 W1, W2: KAP-R25-19
 J1, J2: 25D-PKS & GS-10
 J3, J4: 25D-PKP & GP-10

Title			Squeezing: SOS Adapter Cable		
Size	Number	Revision			
A	D060190-A	A			
Date:	2/1/2007	Sheet 6 of 7			
File:	C:\Users\...\Cables3.SchDoc	Drawn By:		Daniel Sigg	

Front view from outside HAM chamber

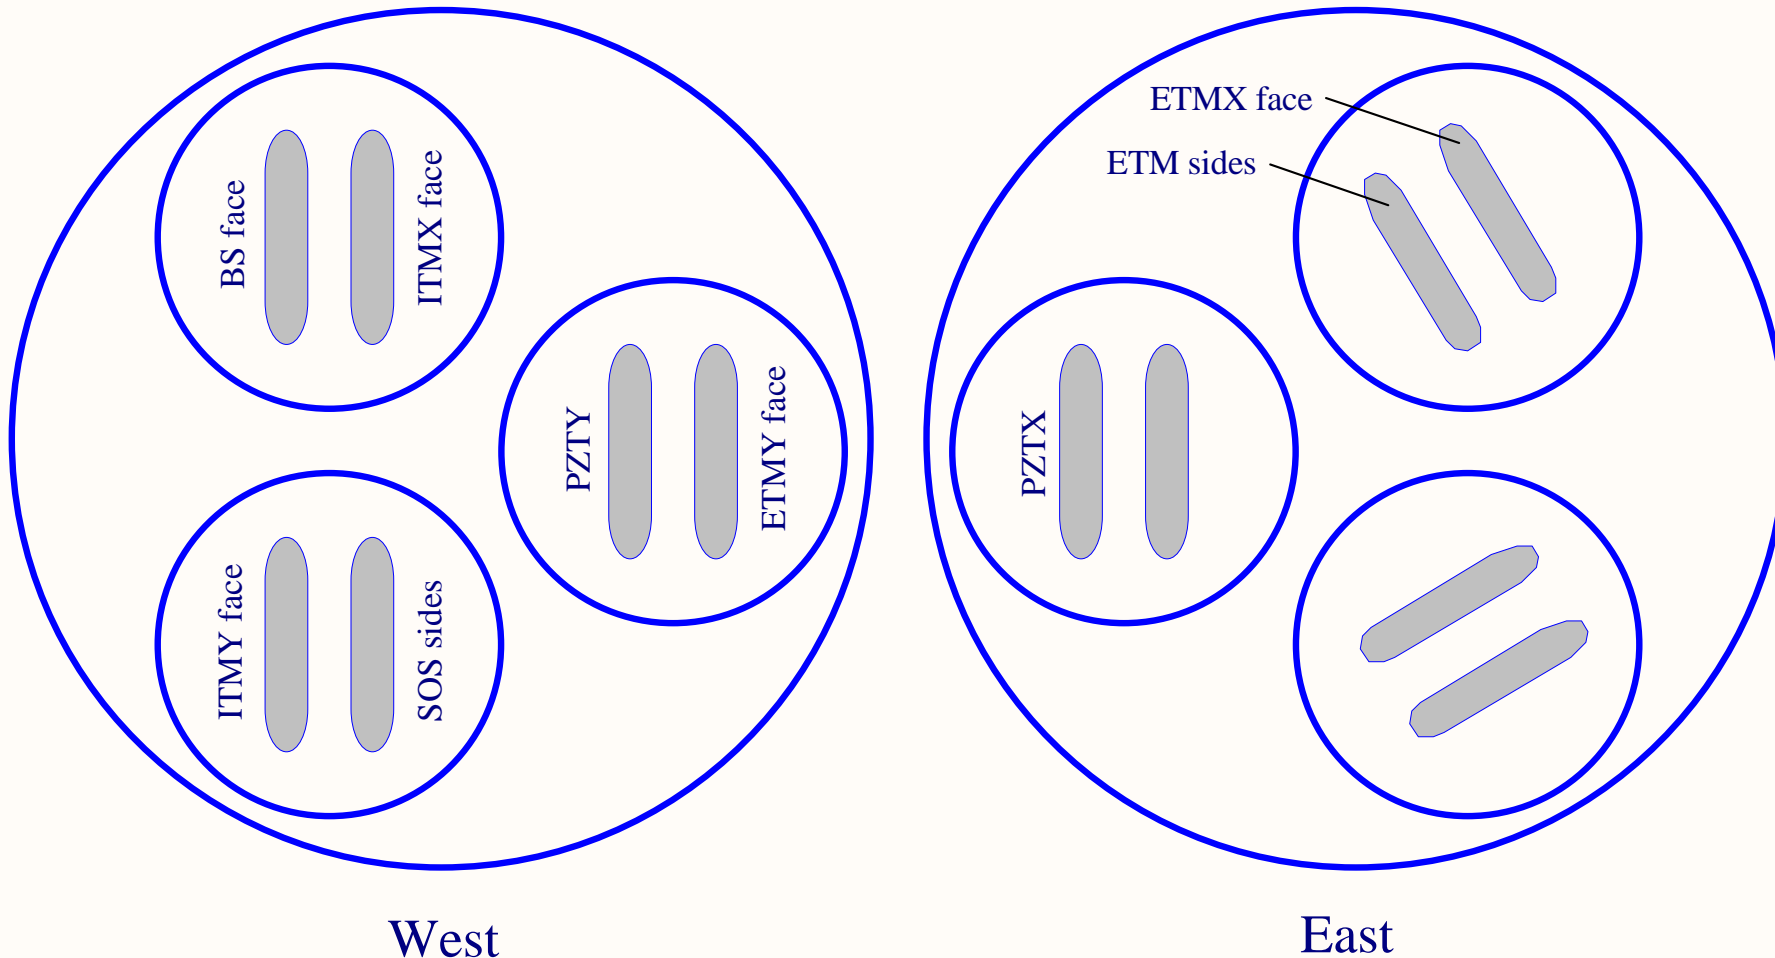

West

East

Triple Reducer

Title			Squeezing: Feed-through adapter		
Size	Number	Revision			
A	D060190-A	A			
Date:	2/1/2007	Sheet 7 of 7			
File:	C:\Users\...\ViewPort1.SchDoc	Drawn By:		Daniel Sigg	