




Connection to Satellite Amp SUS 1

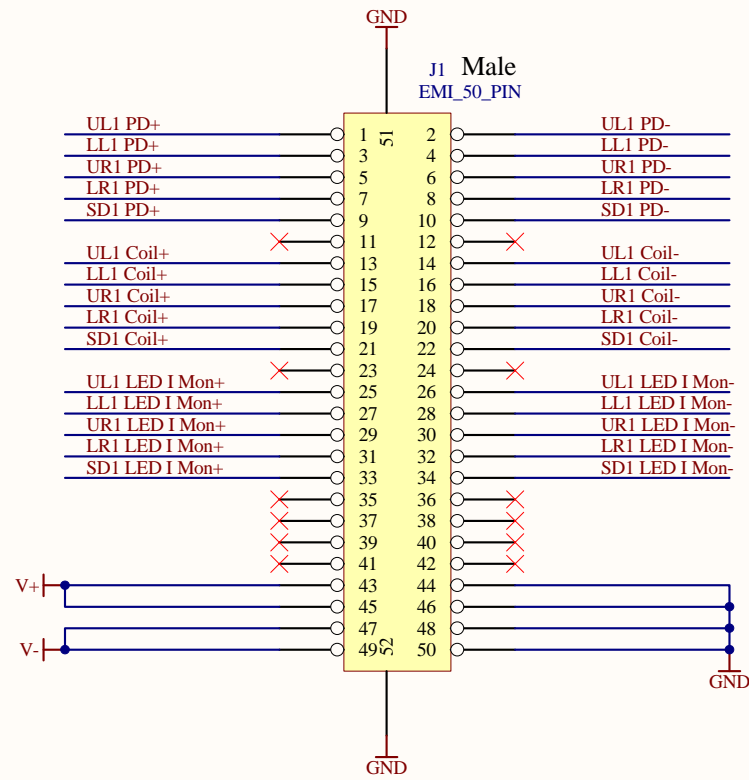



PD Outputs to AA Chassis

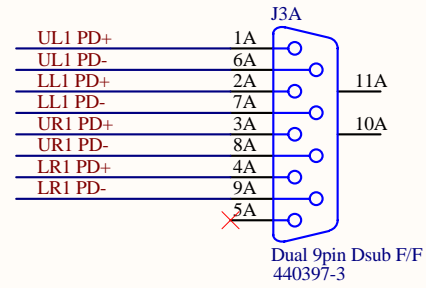


Coil Inputs from Coil Driver

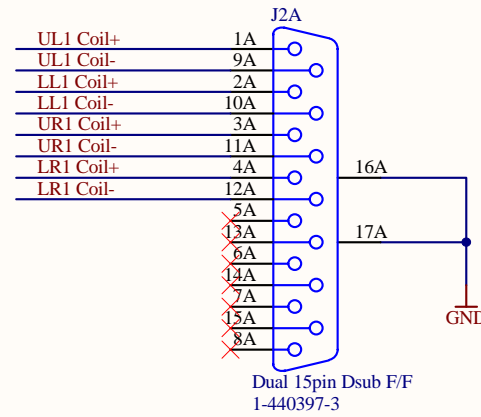


LED I Mon Outputs to AA Chassis

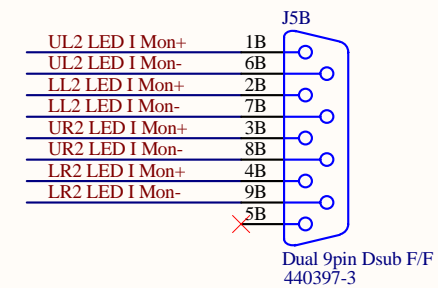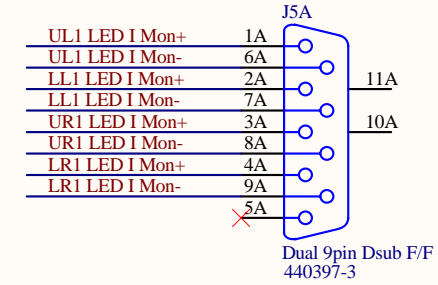

Connection to Satellite Amp SUS 2

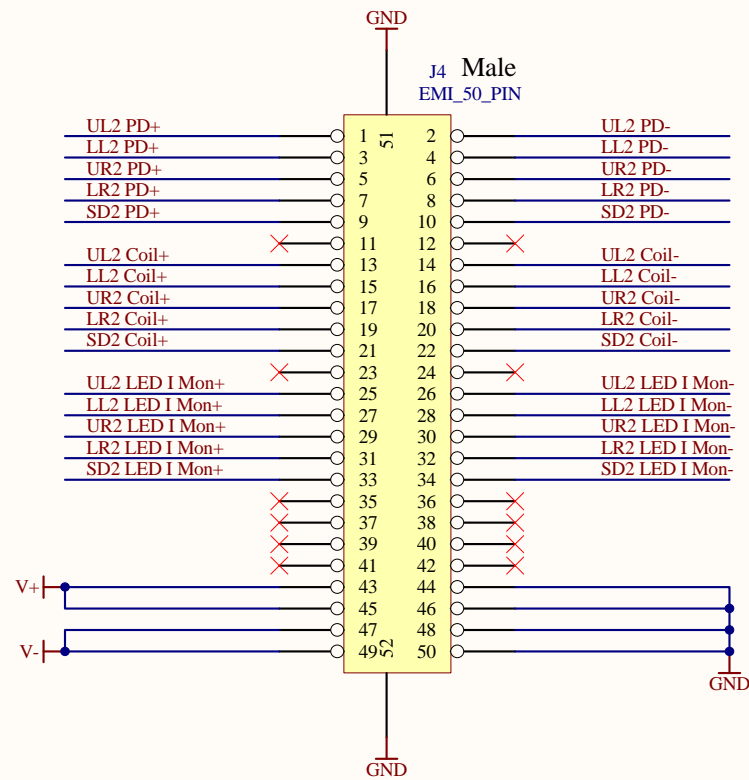

PD Outputs to AA Chassis

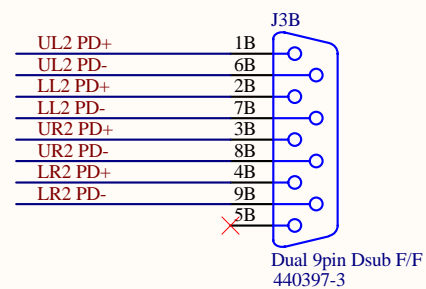

Coil Inputs from Coil Driver

