

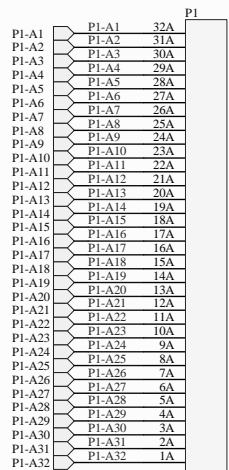


HEADER 32X2

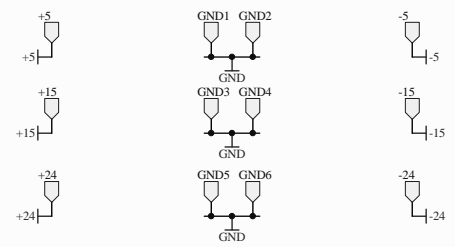

DIN96

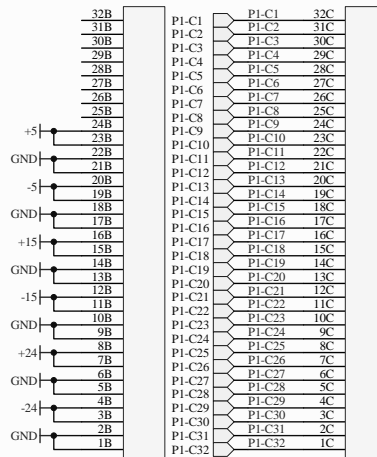

Title Benchtop Extender Card		Laser Interferometer Gravitational-Wave Observatory California Institute of Technology Massachusetts Institute of Technology		LIGO [®]	
Size: B	DCC Number: D060274	SCH / PCB Revision: A	Engineer: Joshua R. Myers	Date: 8/10/2007	Time: 1:25:53 PM
File: \\Desolation\share\docs\Katie\Benchtop Extender Card.SchDoc					
Sheet 1 of 1					