


NOTE:  
 FABRICATION MAY BE A WELDMENT FOLLOWED  
 BY MACHINING; MACHINE FROM BILLET OR  
 ASSEMBLE FROM COMPONENTS.

TWO UNIS REQUIRED

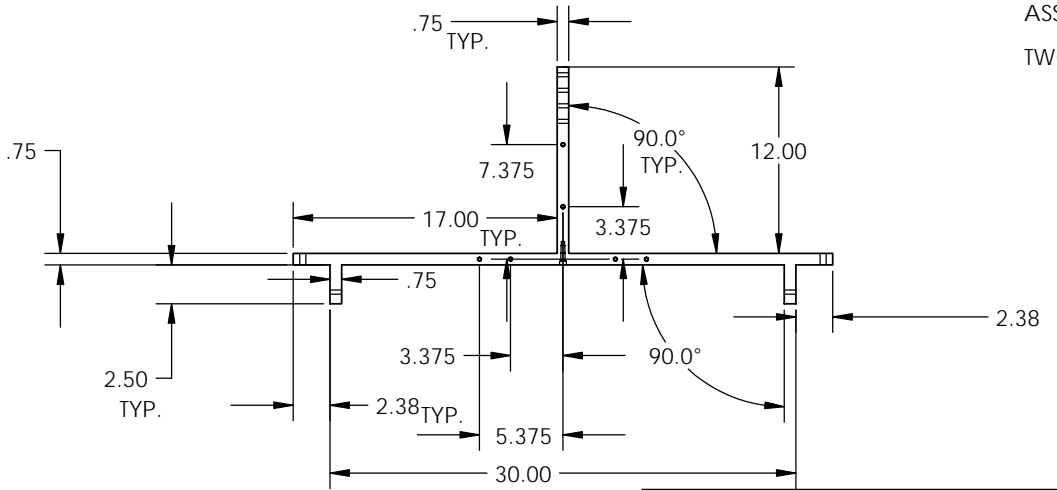

**PROPRIETARY AND CONFIDENTIAL**  
 THE INFORMATION CONTAINED IN THIS  
 DRAWING IS THE SOLE PROPERTY OF  
 LIGO HANFORD OBSERVATORY. ANY  
 REPRODUCTION IN PART OR AS A WHOLE  
 WITHOUT THE WRITTEN PERMISSION OF  
 LIGO HANFORD OBSERVATORY IS  
 PROHIBITED.

		UNLESS OTHERWISE SPECIFIED:		NAME	DATE	TITLE:  <b>Dial Indicator Mount</b>
		DIMENSIONS ARE IN INCHES		DRAWN	10/17/06	
		TOLERANCES:		CHECKED		
		FRACTIONAL ±		ENG APPR.		
		ANGULAR: MACH ± .5 BEND ±		MFG APPR.		SIZE DWG. NO. REV <b>B D060423</b>
		TWO PLACE DECIMAL ± .010		Q.A.		
		THREE PLACE DECIMAL ± .005		COMMENTS: ISCT 4 'FLOATING' MONITORING		SCALE: 1:8 WEIGHT: SHEET 1 OF 1
		INTERPRET GEOMETRIC TOLERANCING PER:				
		MATERIAL 6061T6 AL				
NEXT ASSY		USED ON				
APPLICATION		DO NOT SCALE DRAWING				