


Title		
Size	Number	Revision
D		
Date:	8/15/2007	Sheet of
File:	C:\Bom\Garalps Interface Sch.Doc	Drawn By:

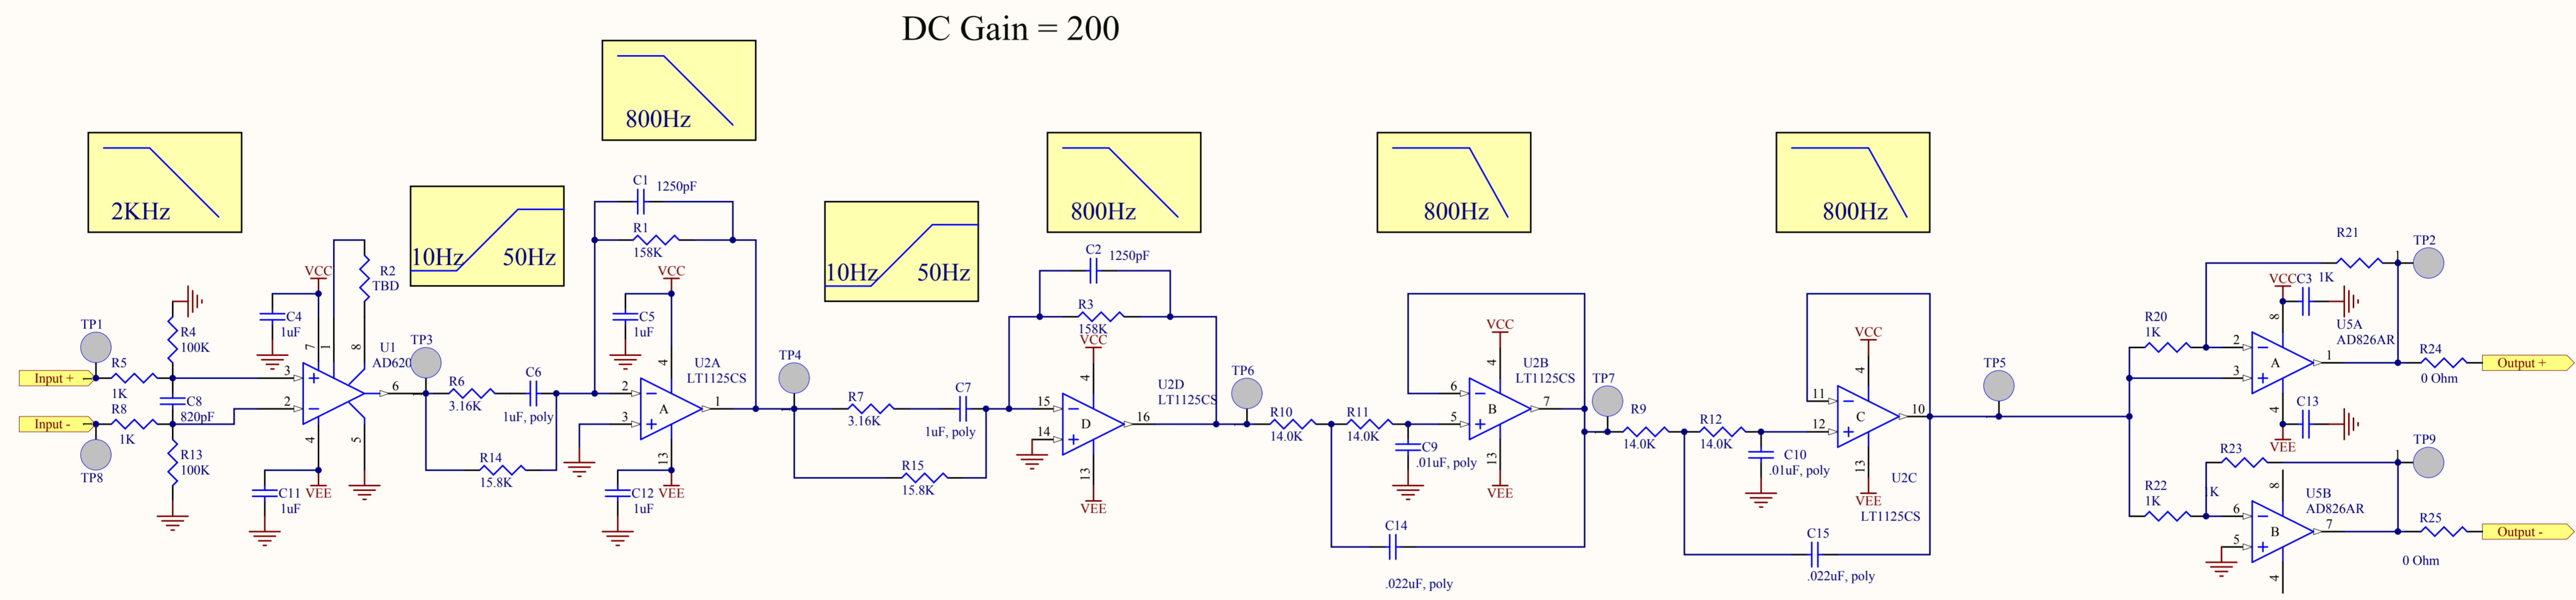


Title		
Size	Number	Revision
C		
Date:	8/15/2007	Sheet of
File:	C:\Ben\Guralps channel.SchDoe	Drawn By:

HAM-SAS

S/N

Guralps Interface Board
DCC# D060506

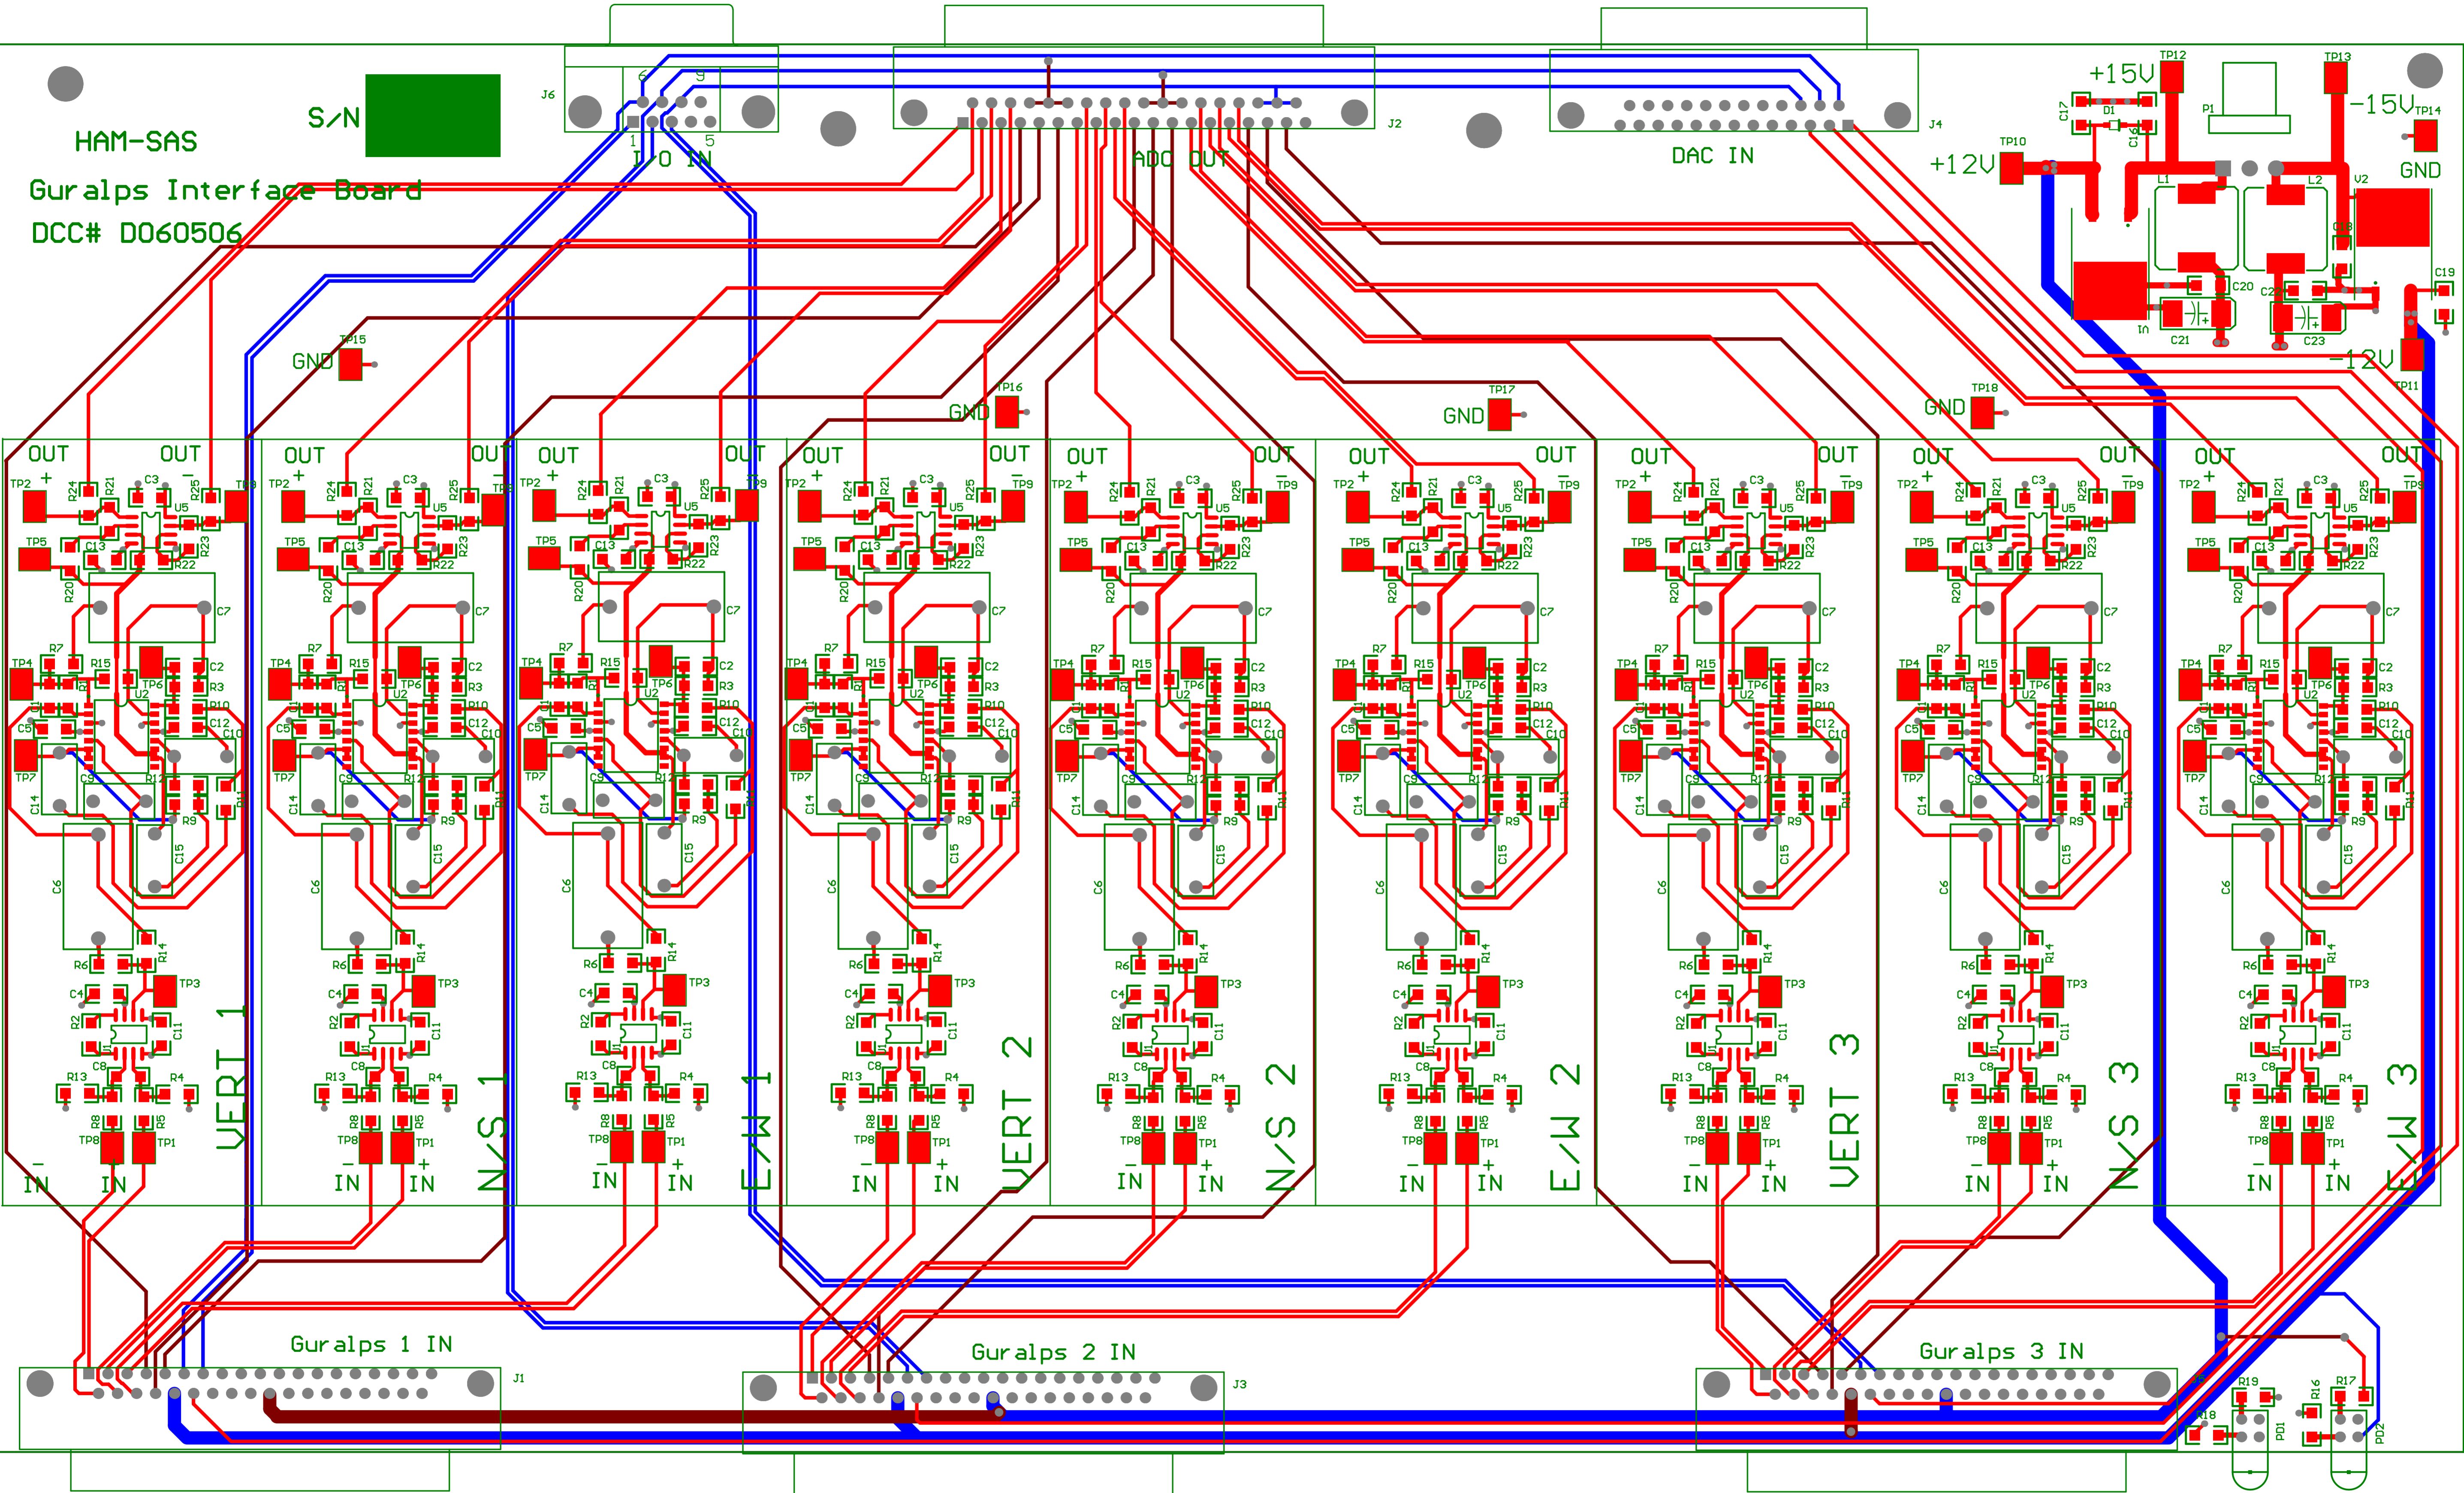

VERT 1

N/S 1

VERT 2

N/S 2

VERT 3

N/S 3

Guralps 1 IN

Guralps 2 IN

Guralps 3 IN

+15V

+12V

-15V

-12V

GND

GND

GND

GND

GND

