




## Excitations

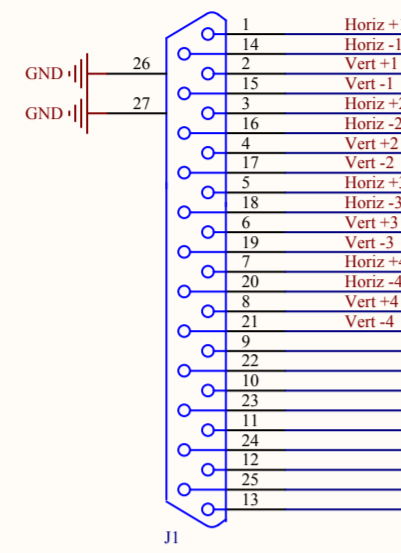


## Readbacks

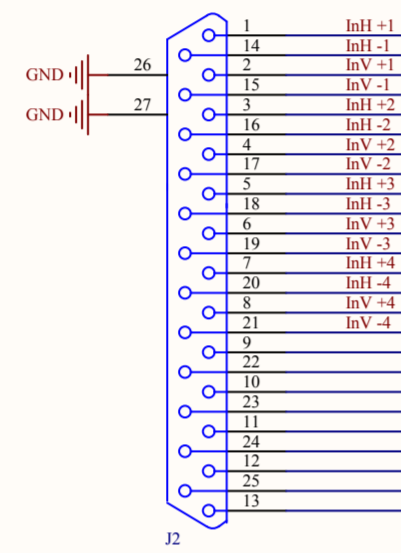


## Coils

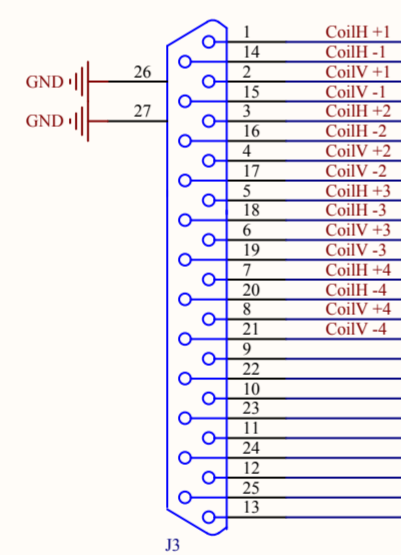

## Horizontal Flange

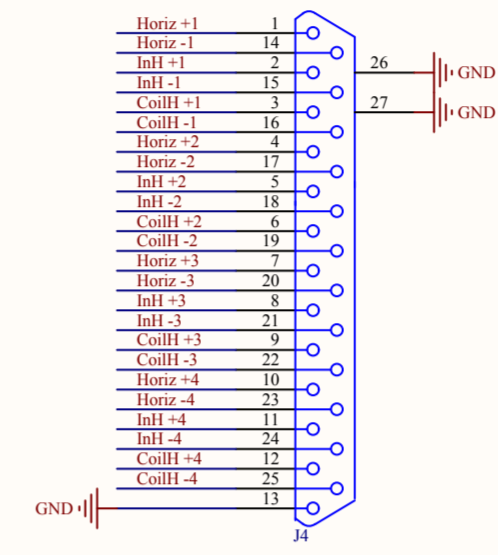

## Vertical Flange

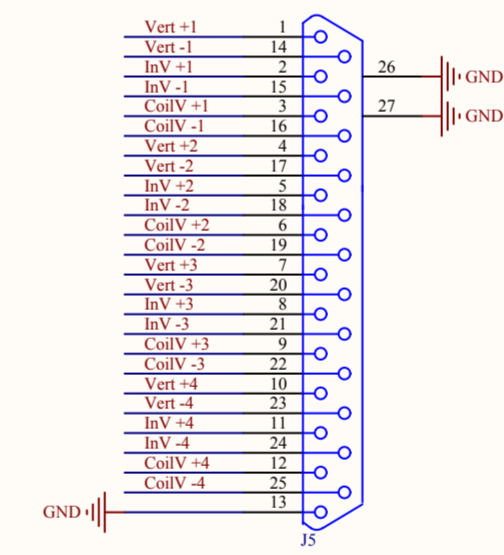

Title		
Size	Number	Revision
D		
Date:	8/15/2007	Sheet of
File:	C:\bent_1\AVDI Interface SchDoc	Drawn By:

HAM-SAS  
LVDT Interface Board S/N [REDACTED]  
LIGO DCC# D060509

J1

J3

J4

J5

J6

