




BSC Pier 1

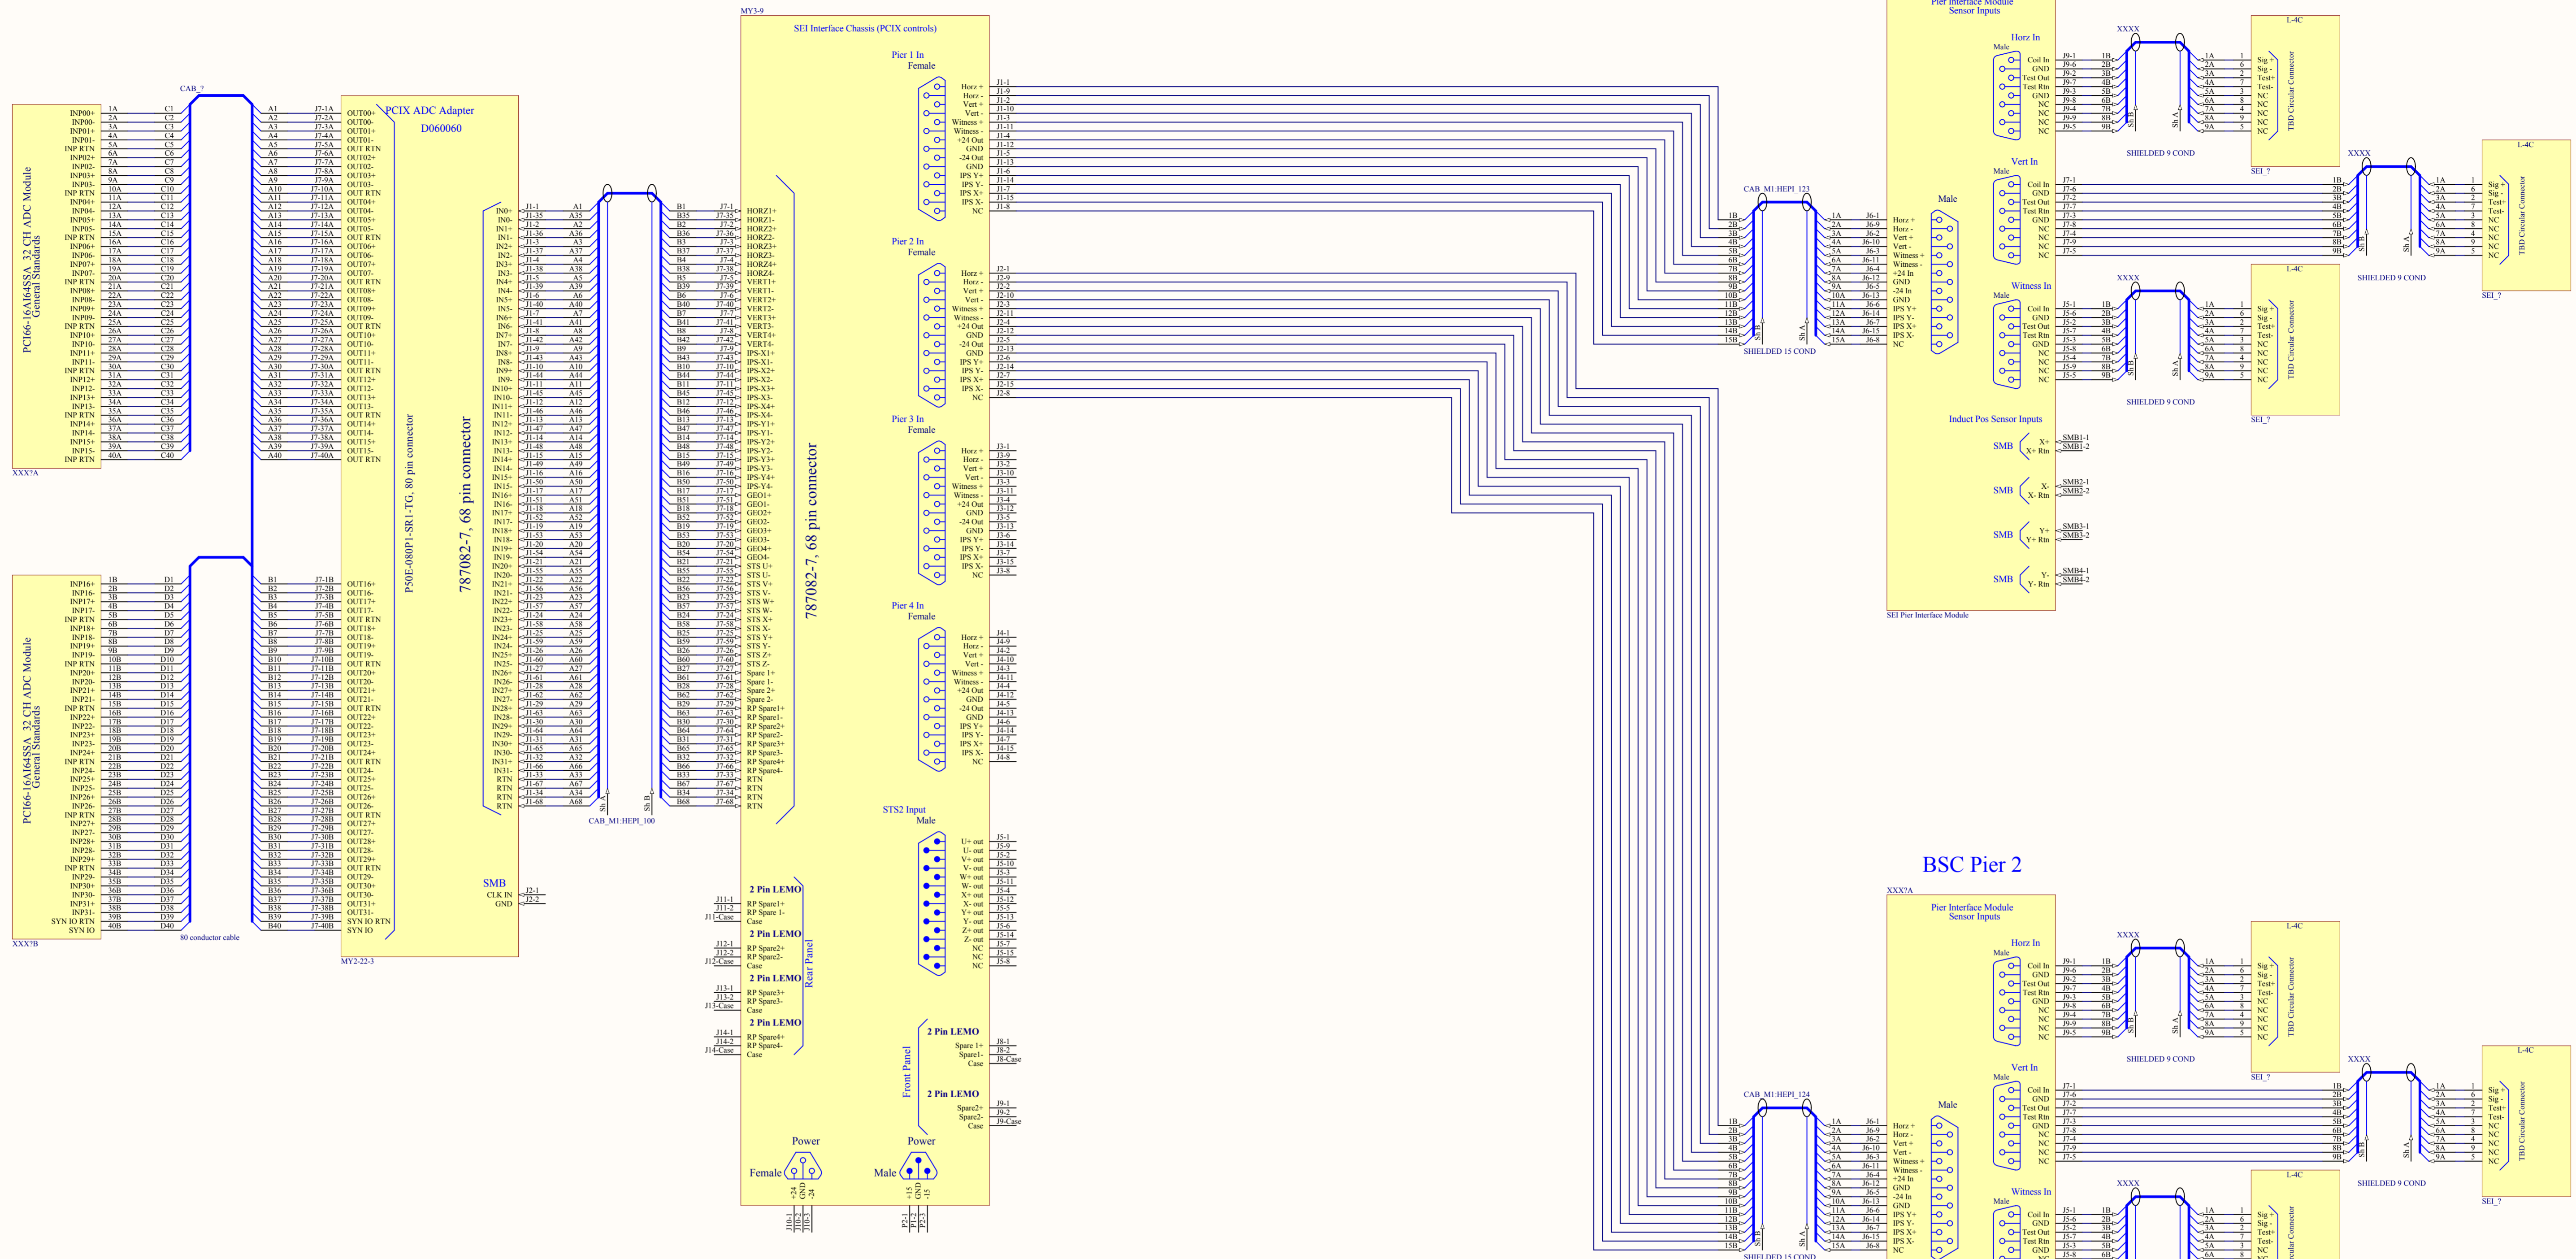


BSC Pier 2

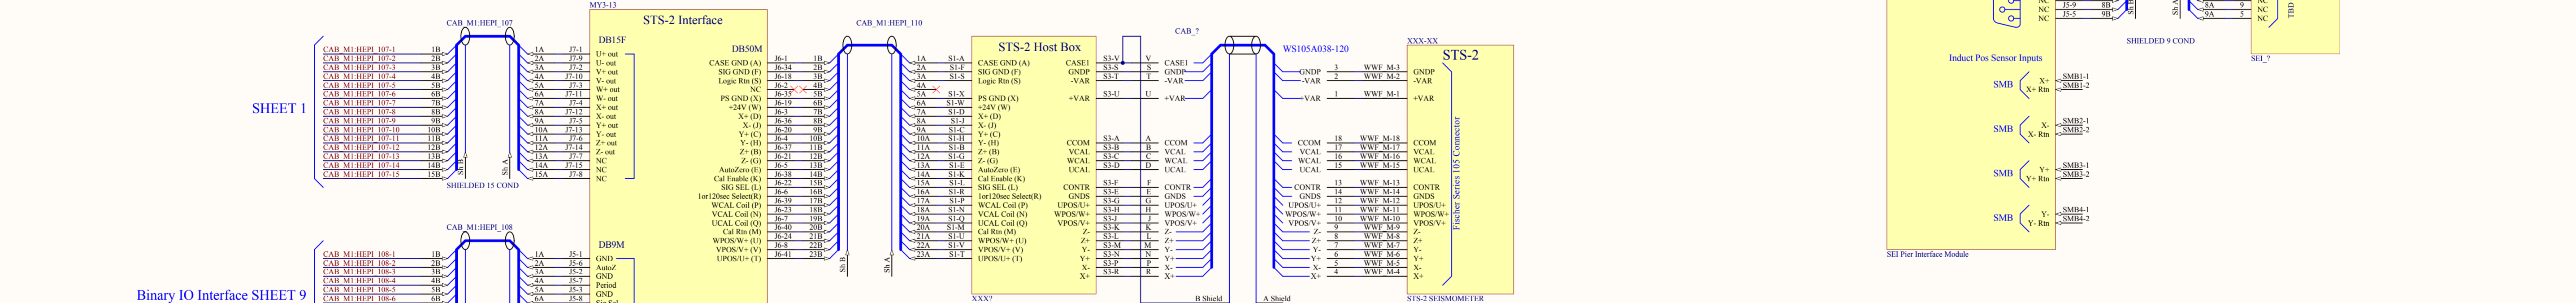



MY6-24

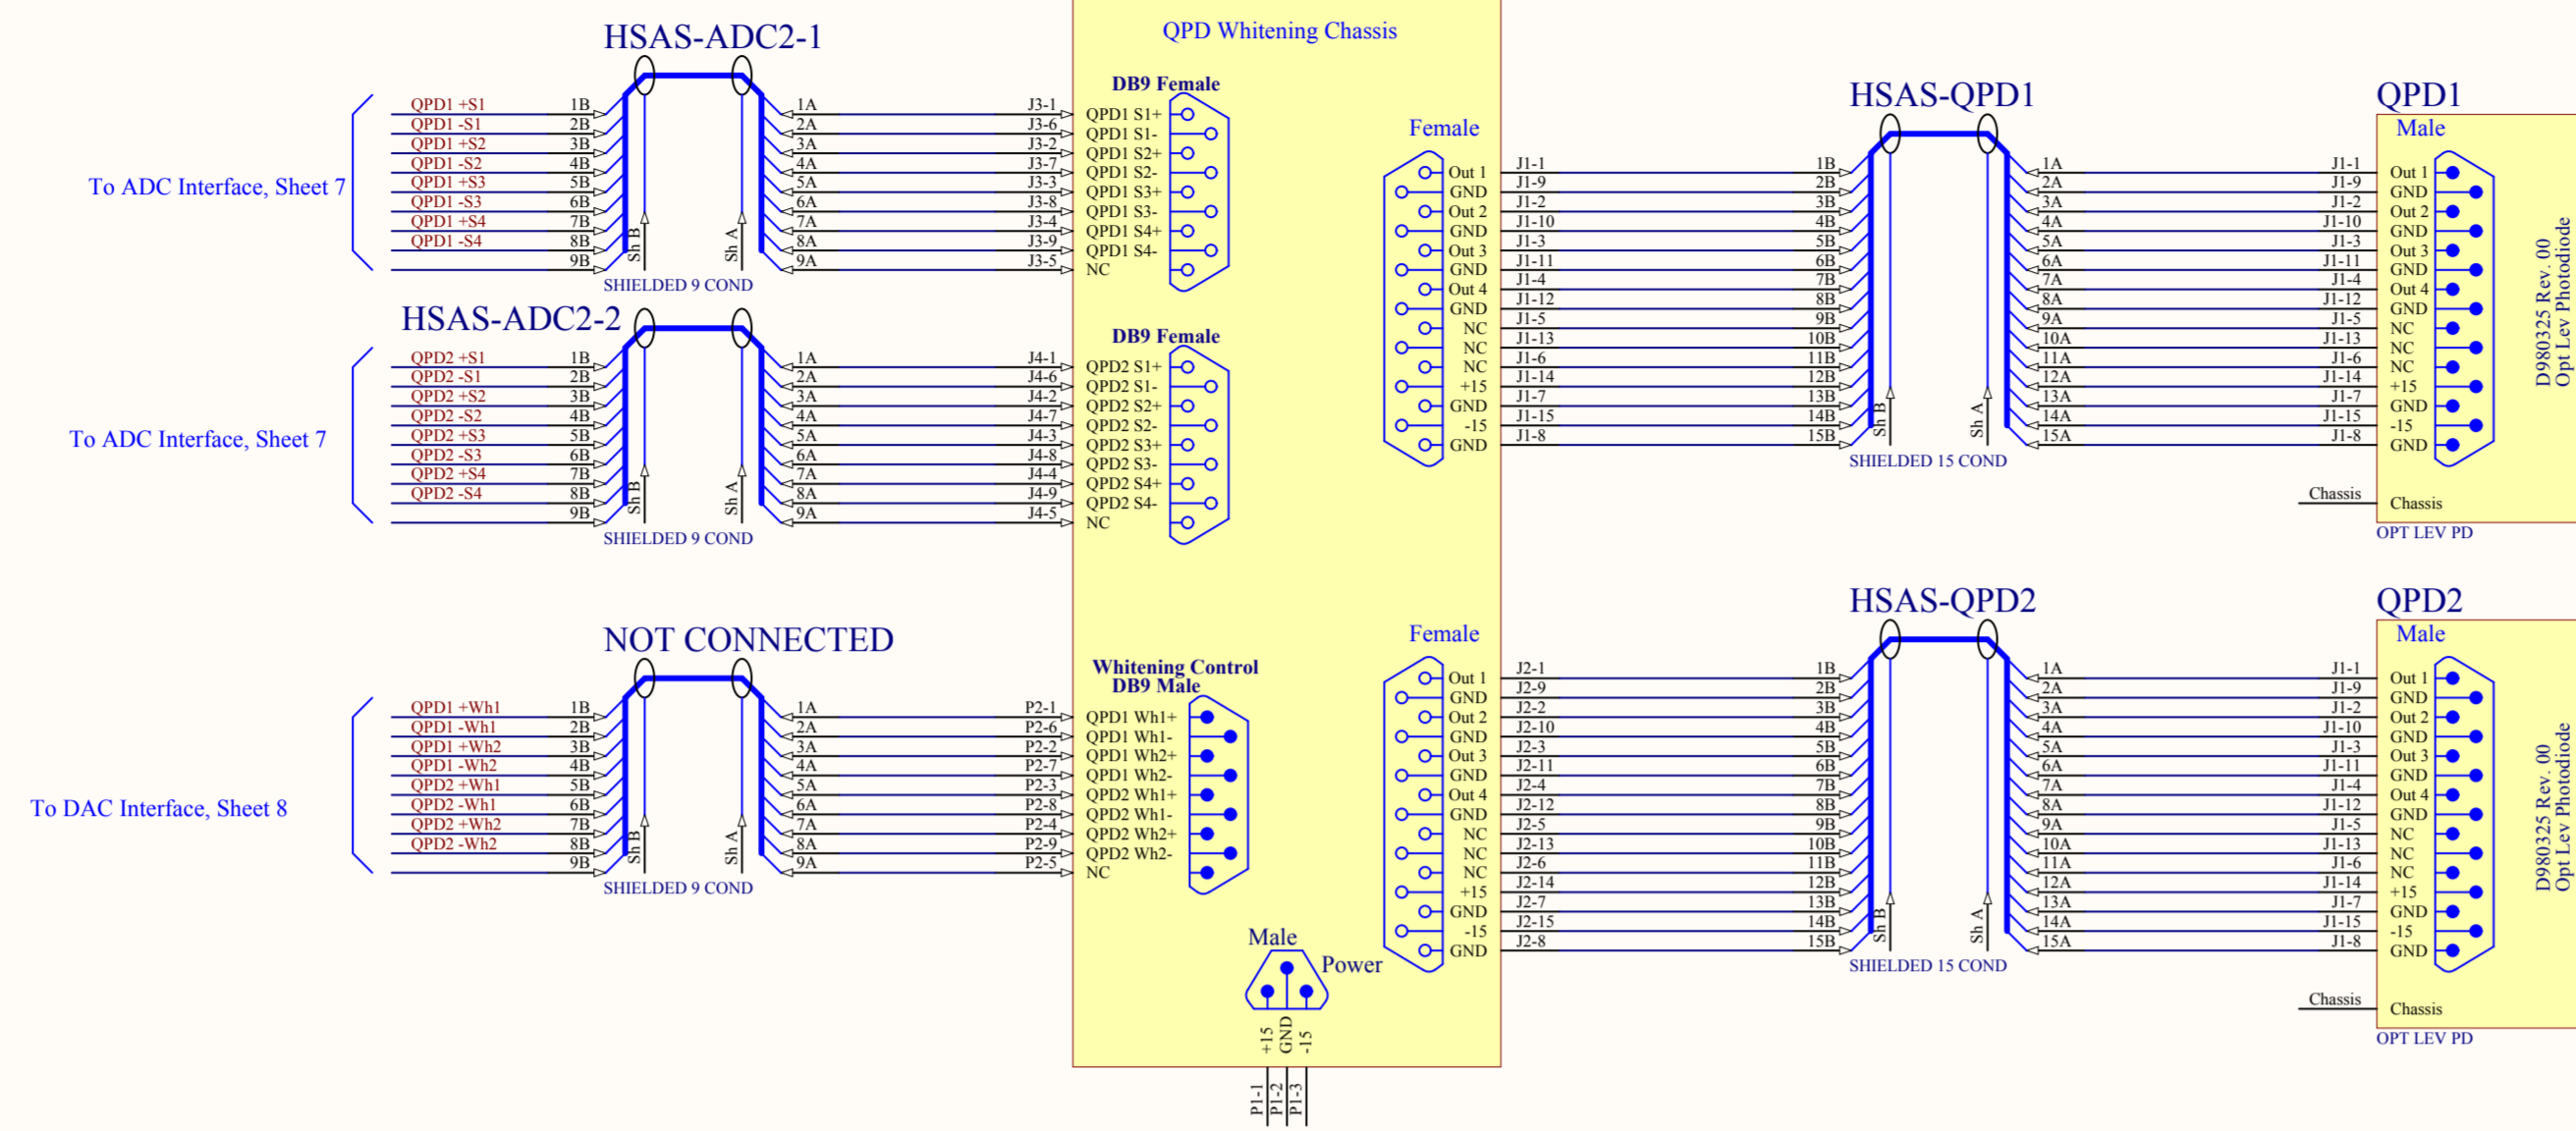

MY6-25

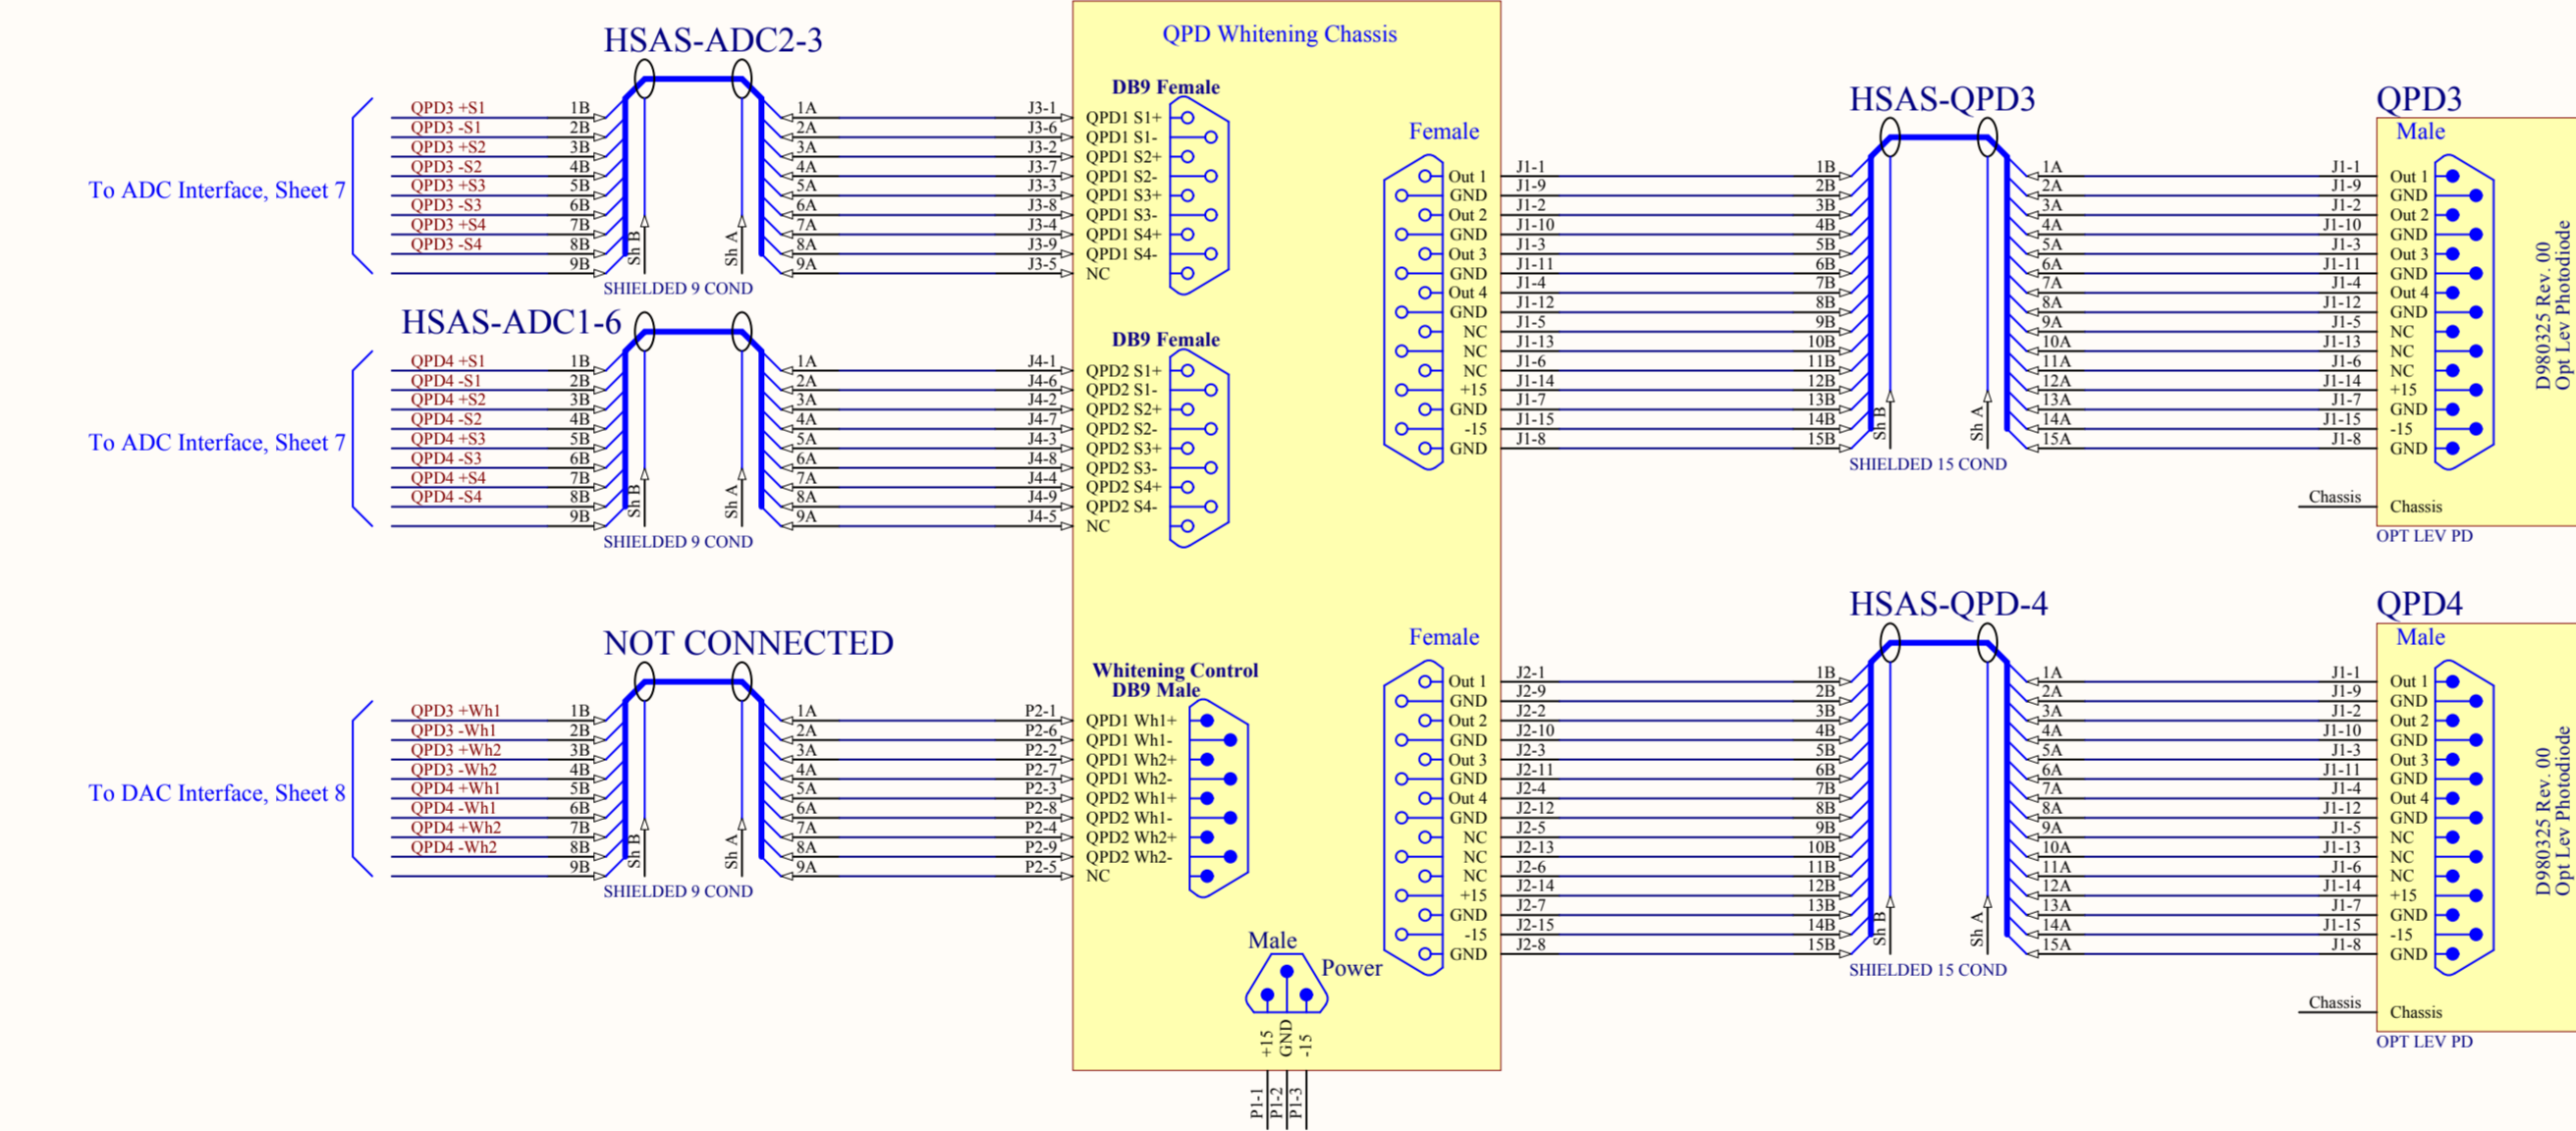

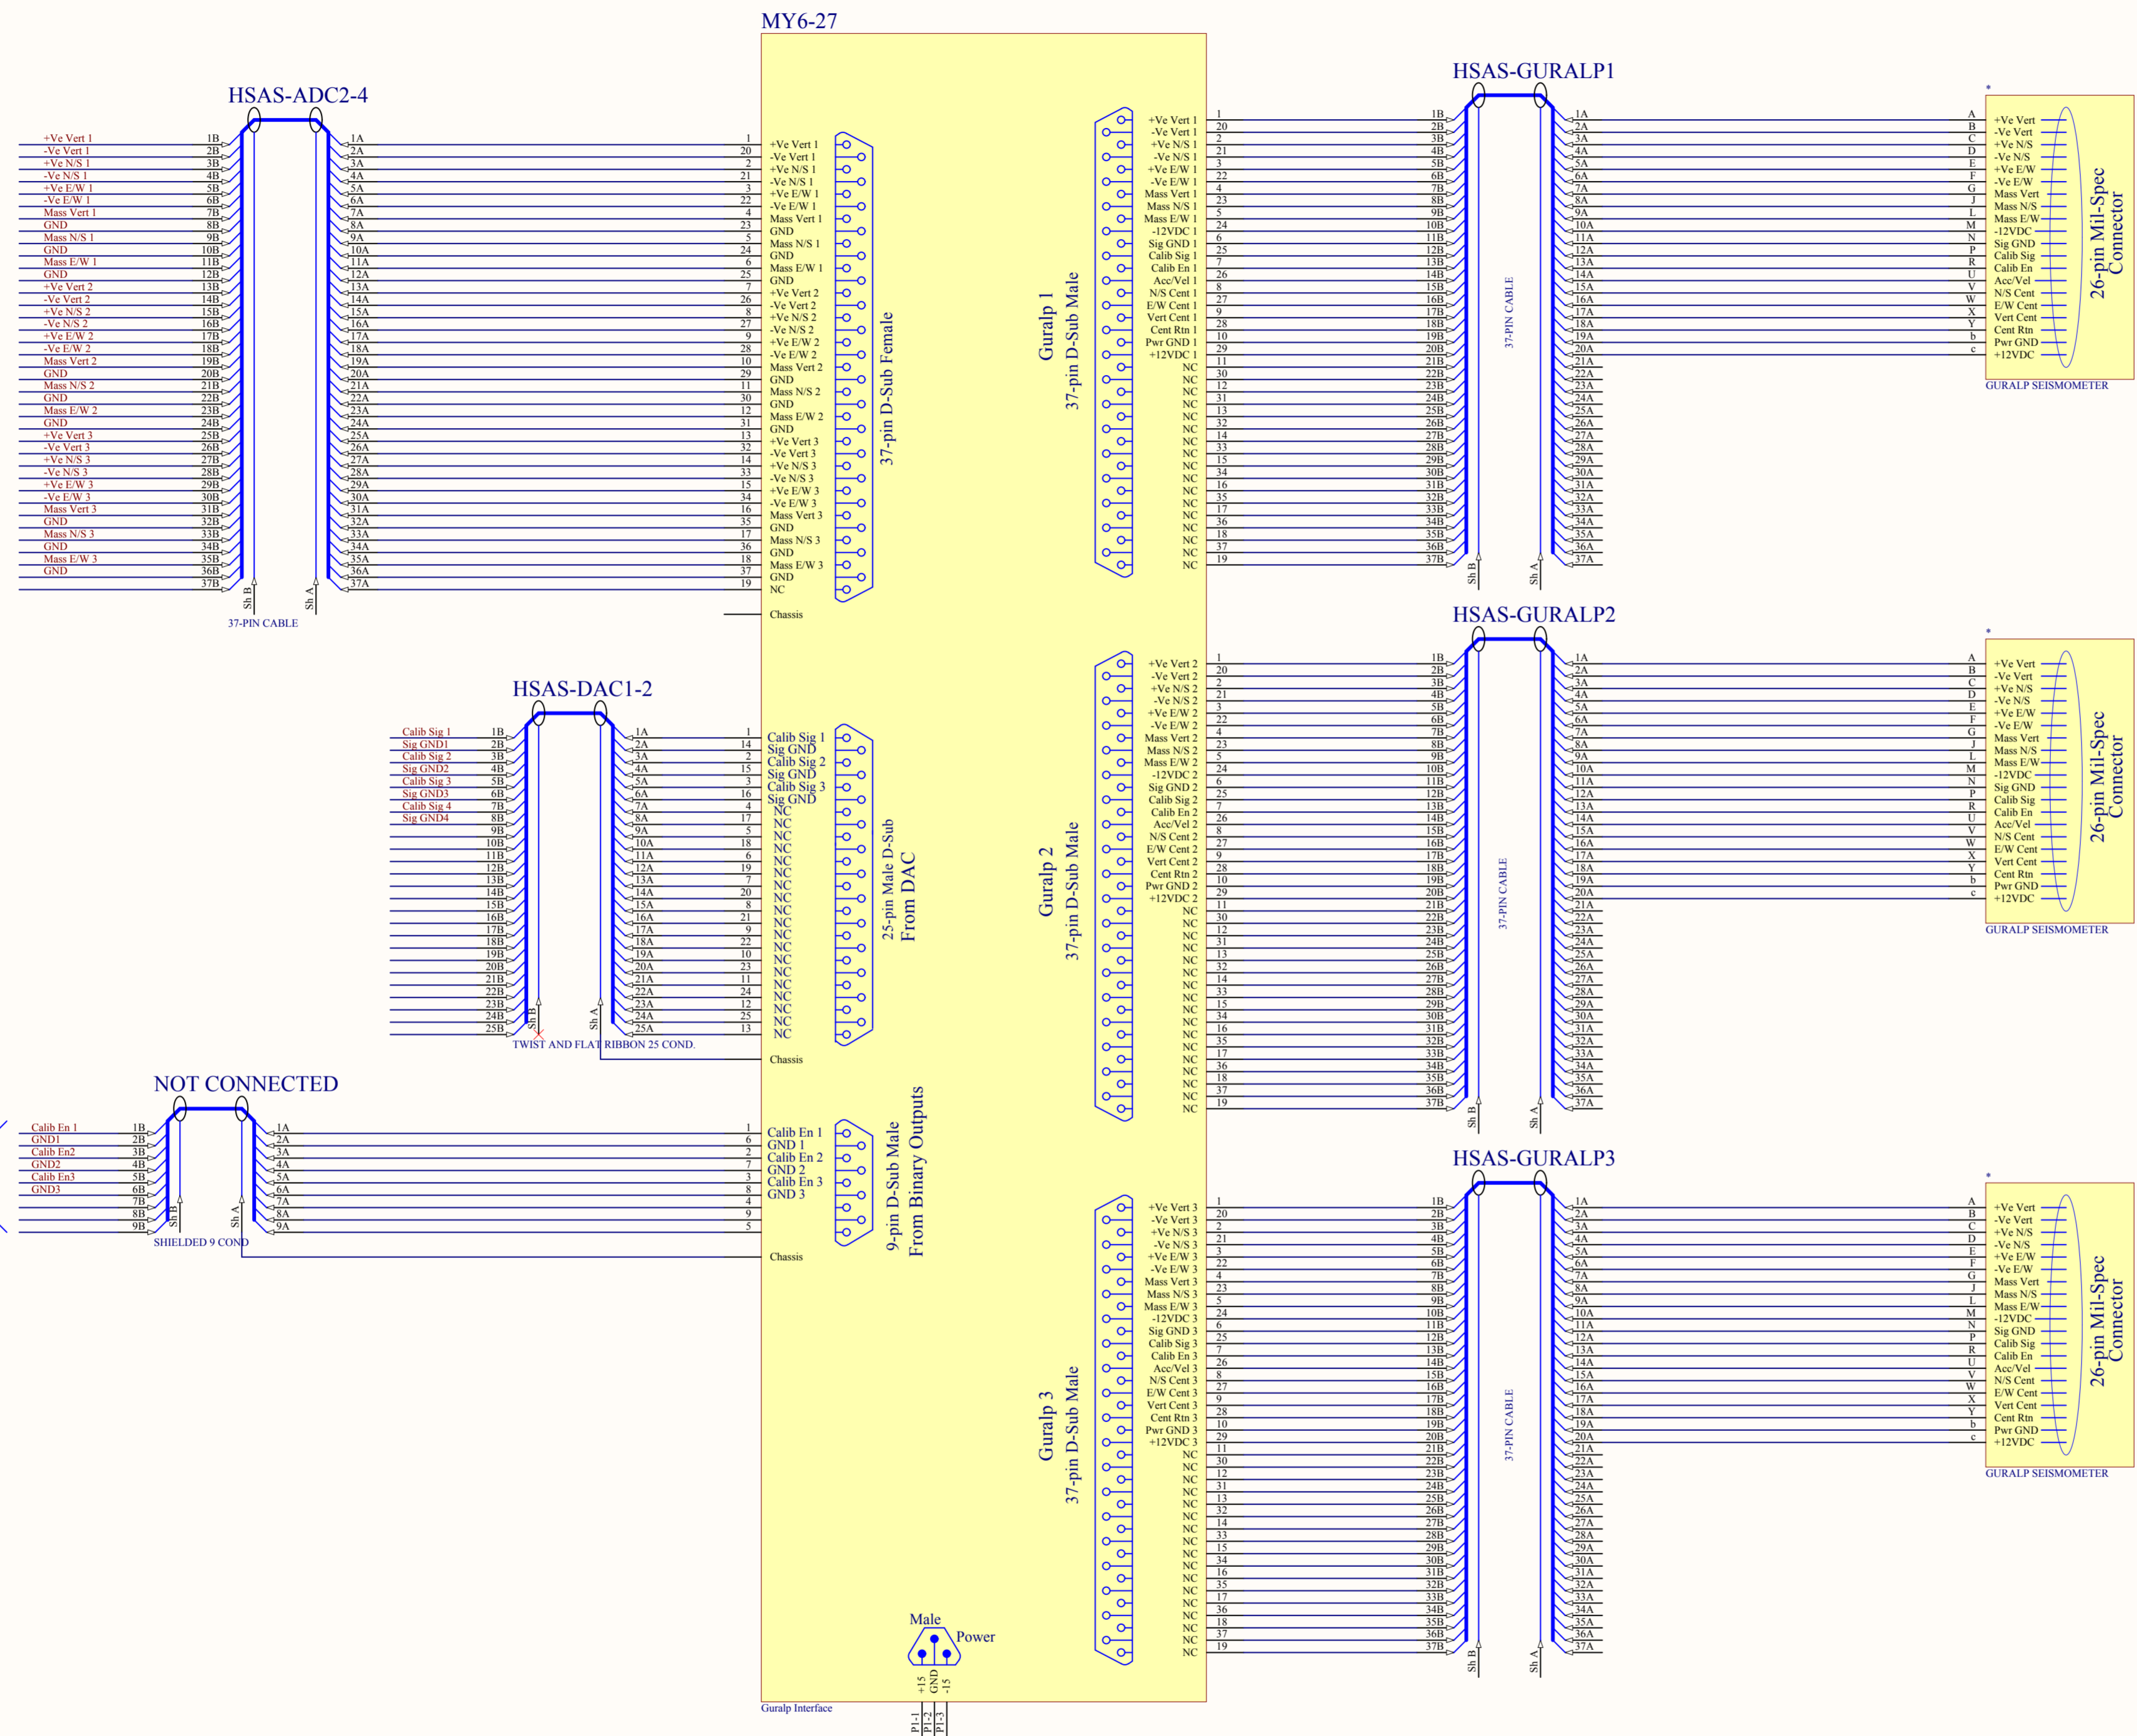

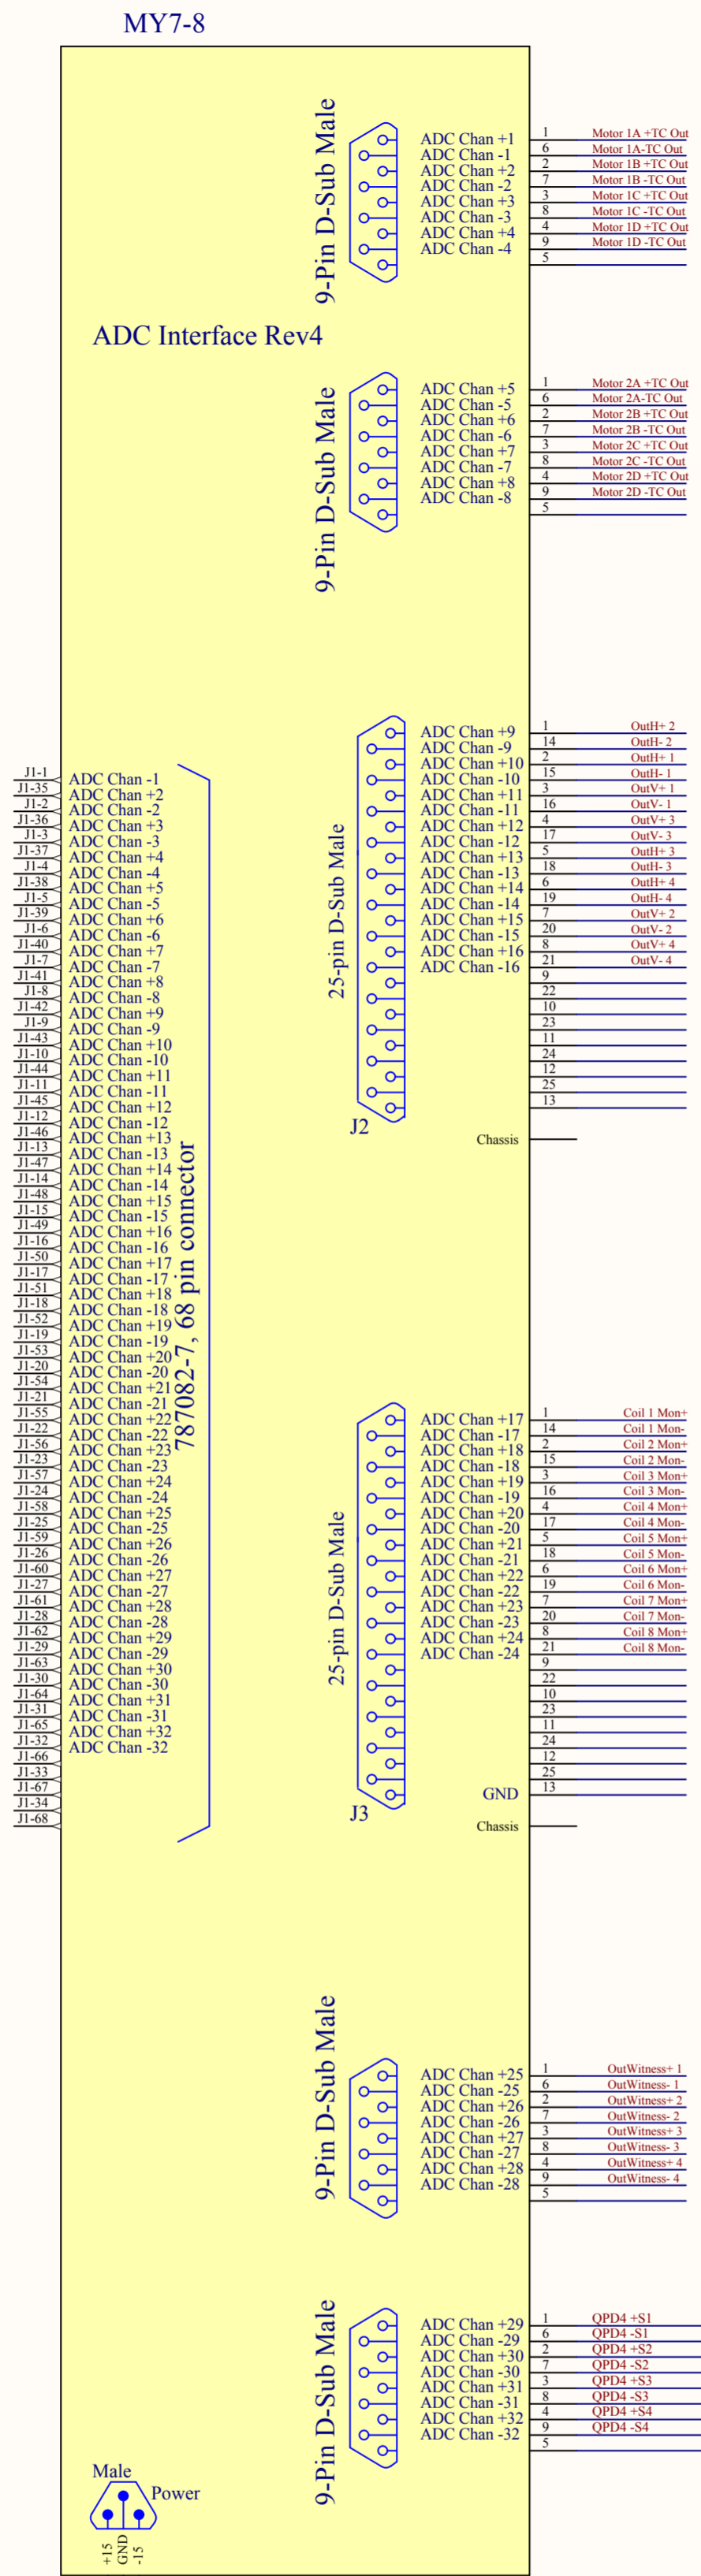

Motor 1


Motor 2

LVDT Driver 1

Coil Driver Int. 1

LVDT Driver 2

QPD 4

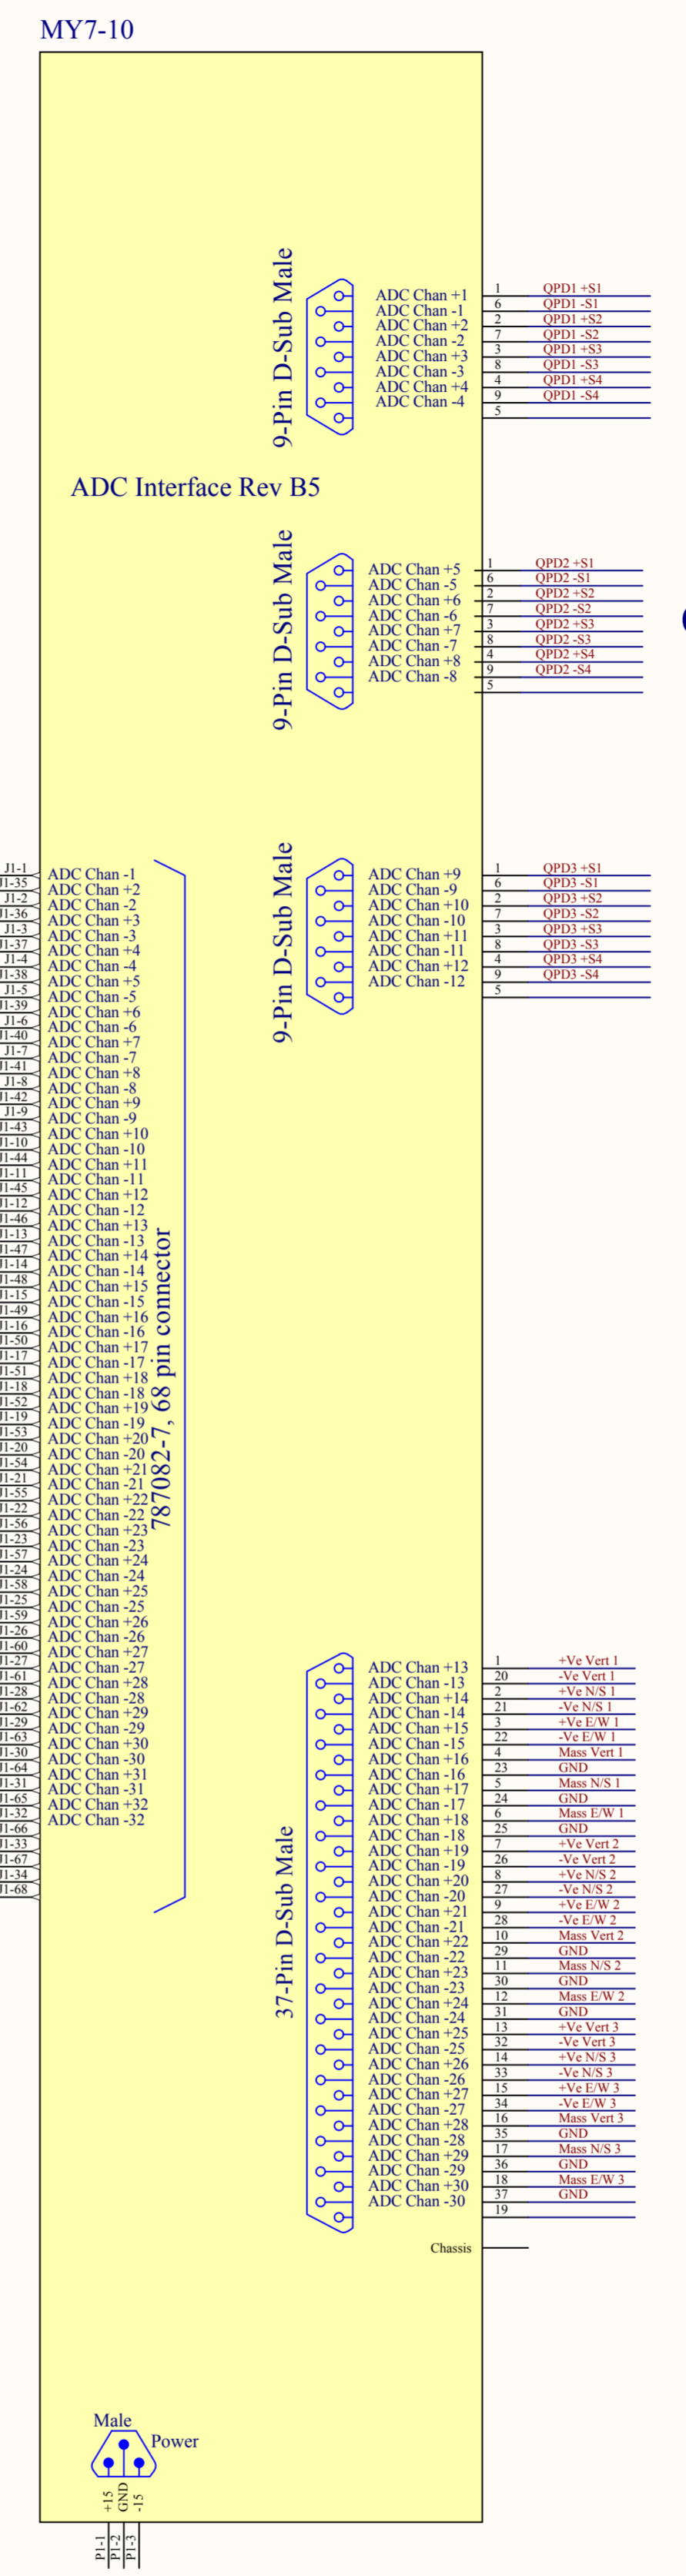

QPD 1


QPD 2

QPD 3

Guralp


**NOT INSTALLED**

**Binary I/O 1**

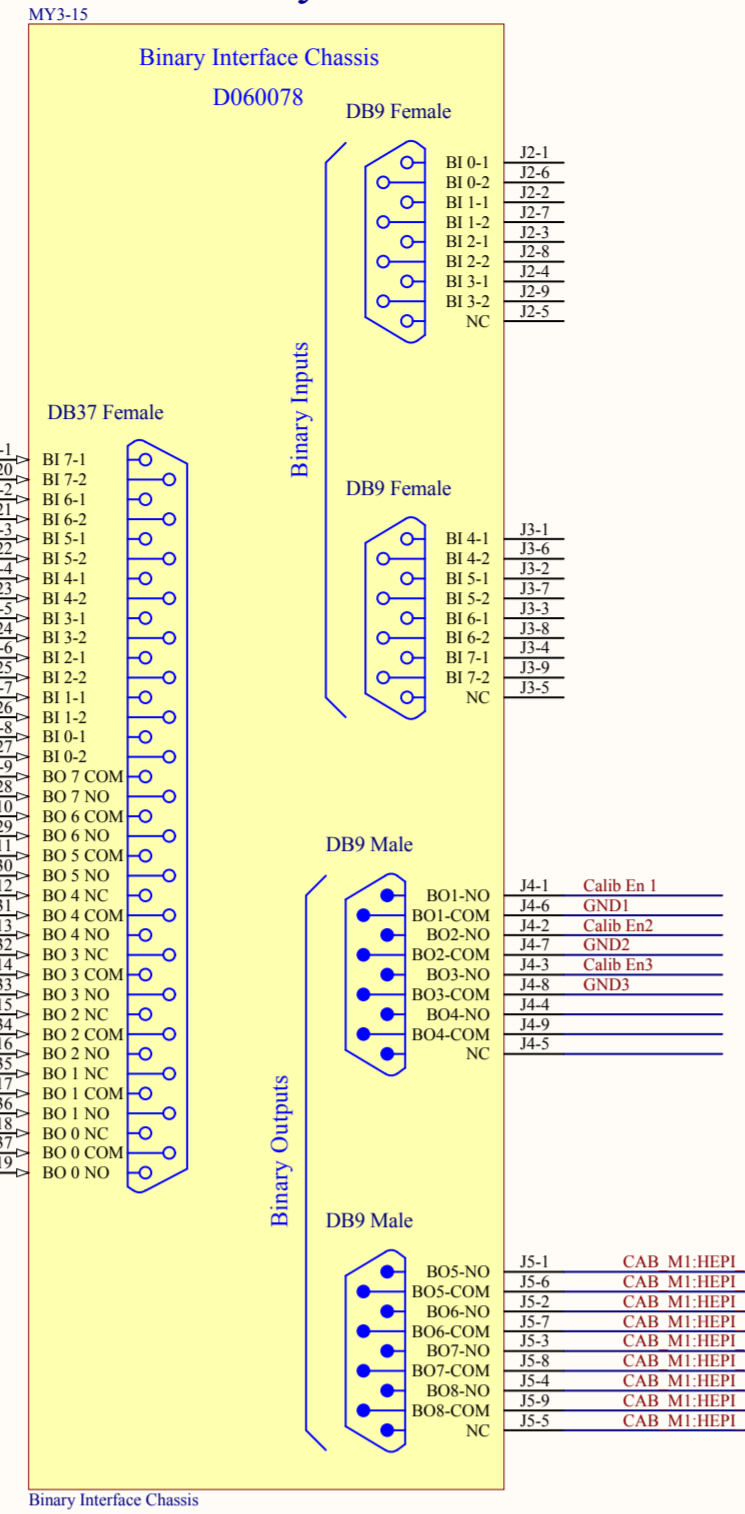

STS2 Interface Sheet 2

**Binary I/O 2**

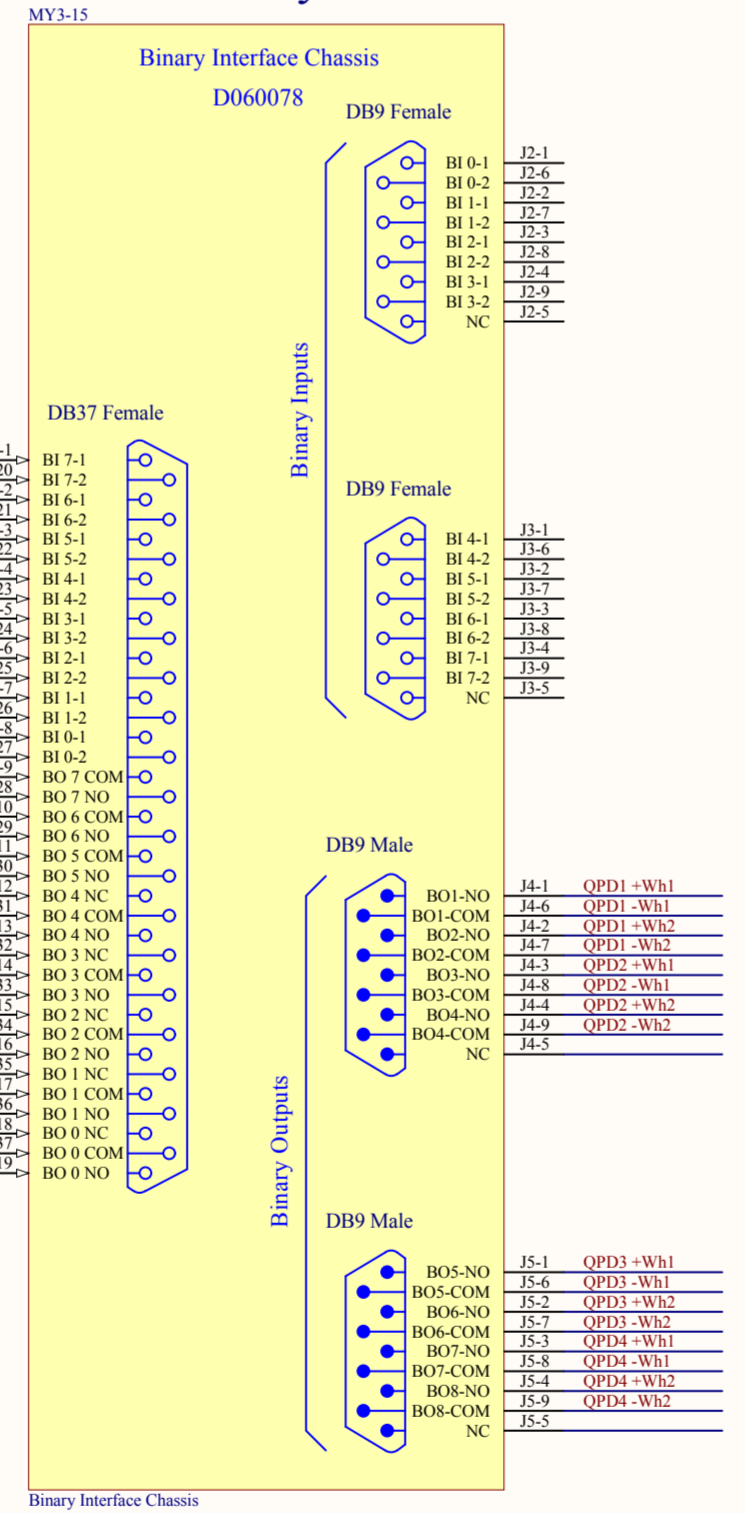


QPD White 1

QPD White 2

**MY7-3**

**DAC Int.1**

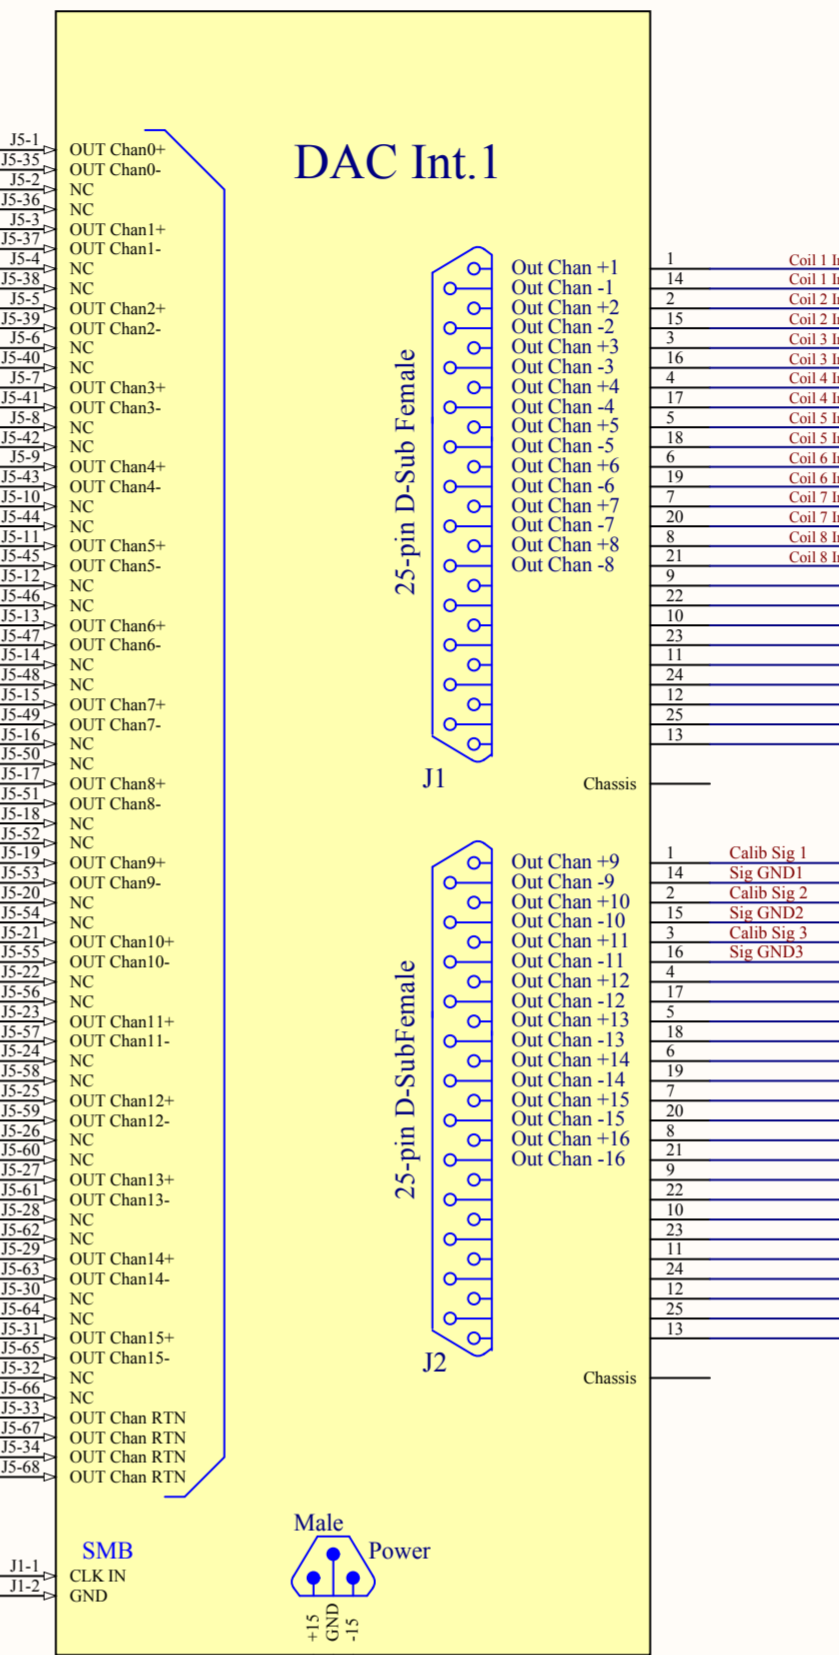


To Coil Driver Int1 pg.1

To Guralp Int. pg.6



# MY6

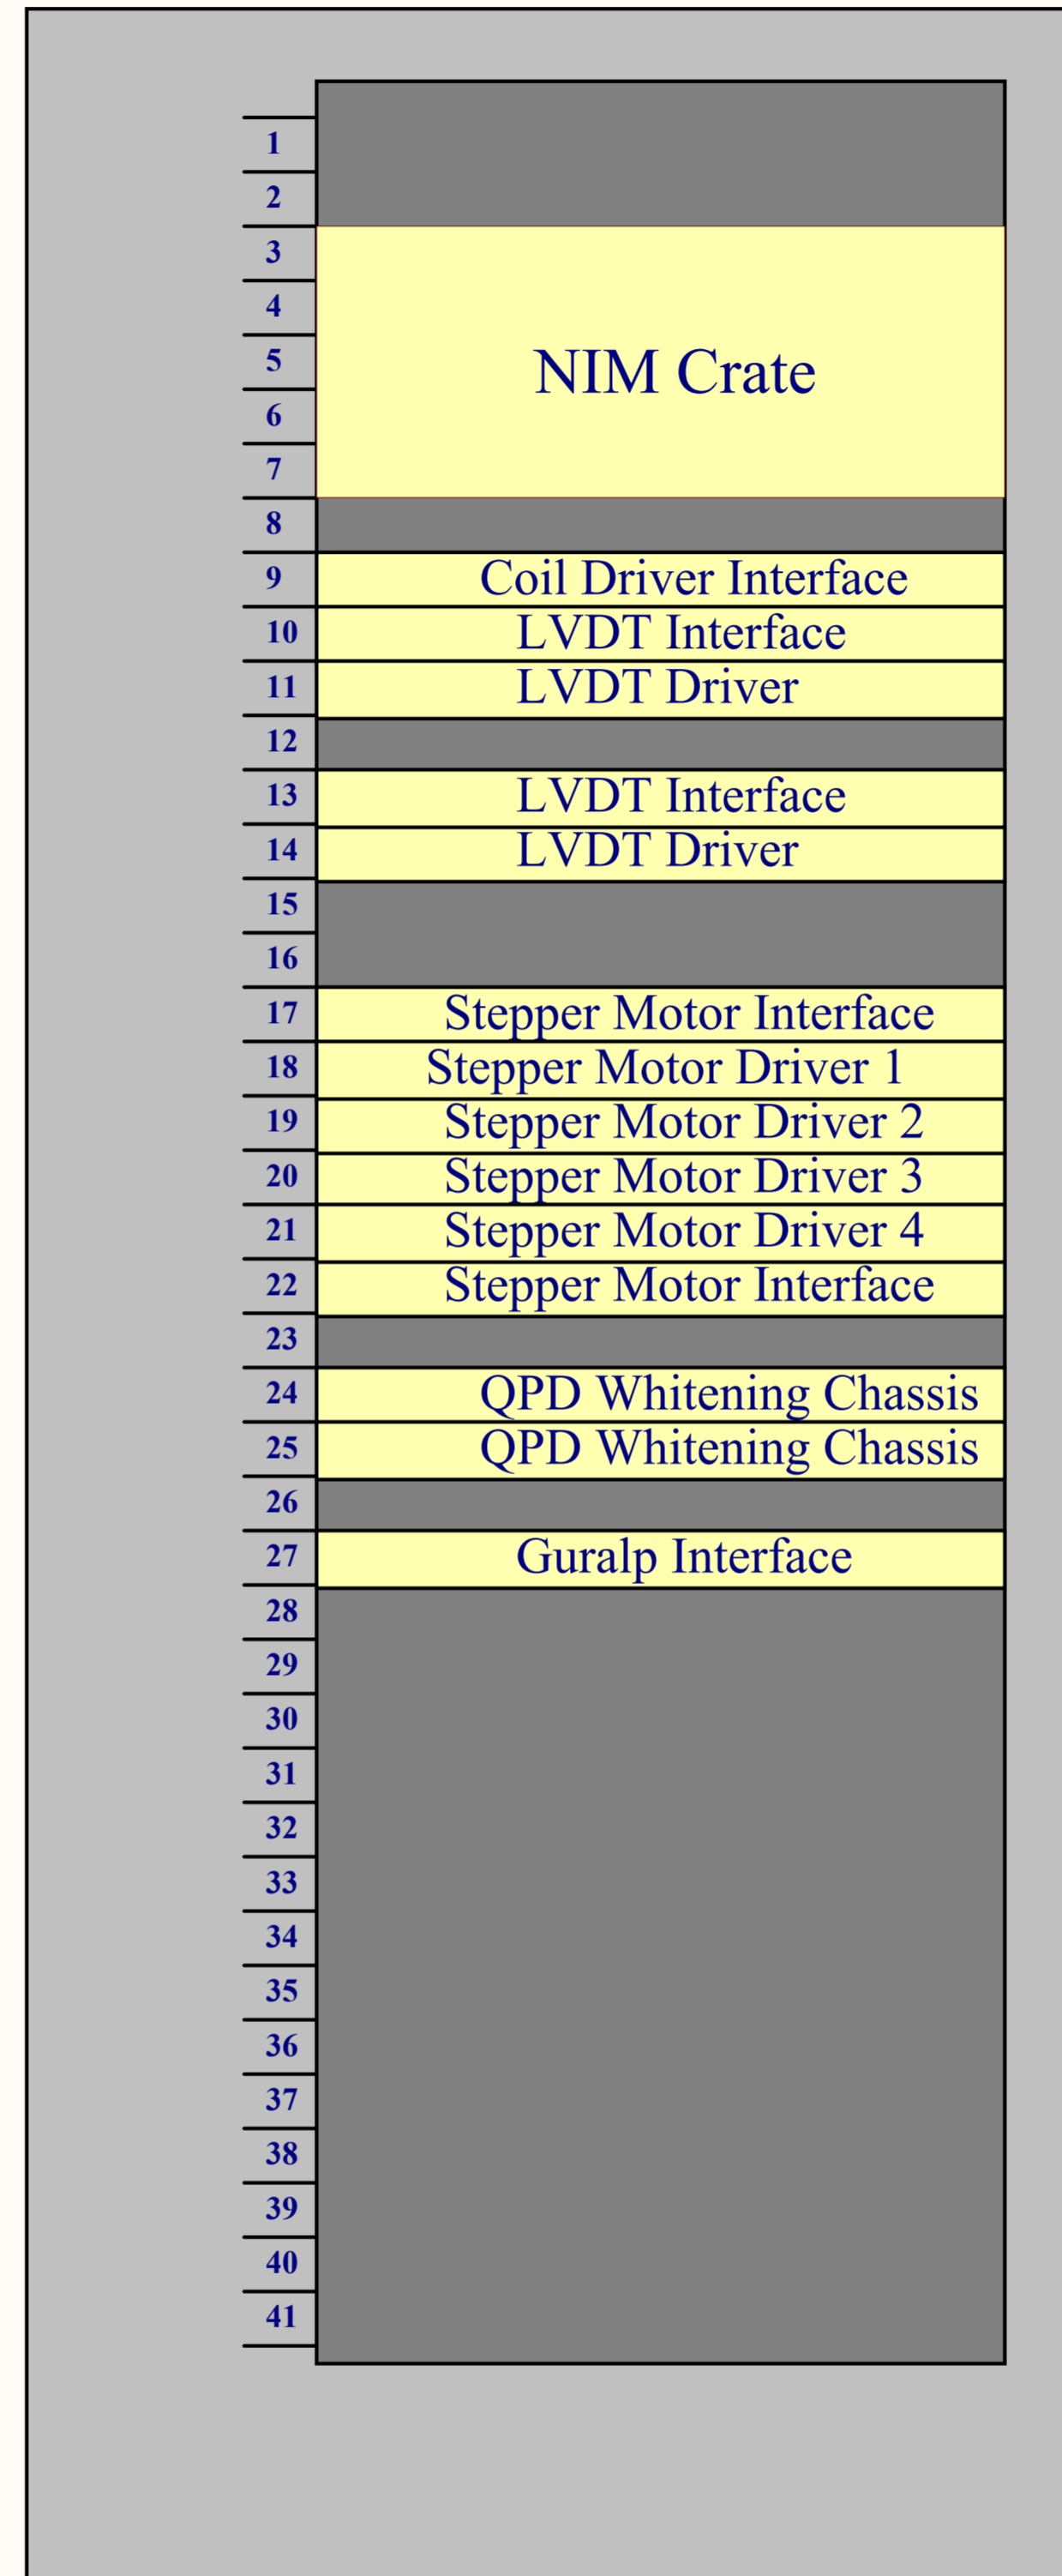

# MY7

