



ETCH, GRIND, OR SANDBLAST SERIAL NUMBER

CHAMFER  
45° X 2±.5  
2 PLACES

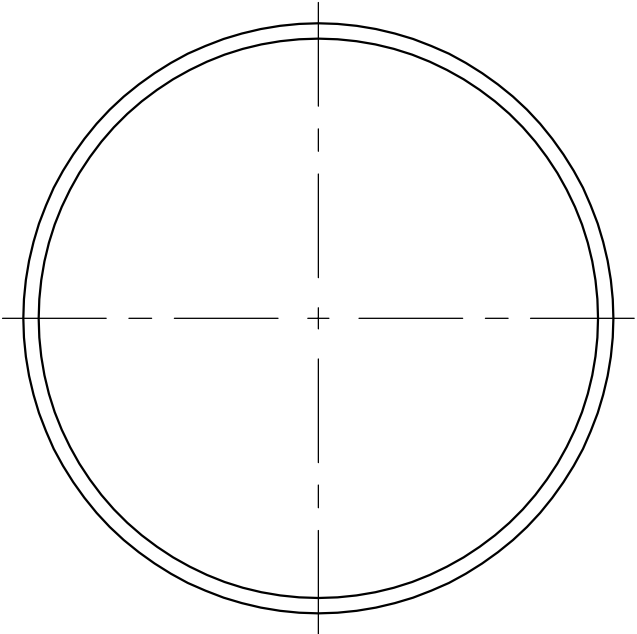

$\phi 78^{+1}_{-0}$

$\phi 0.4\text{mm}$	A
$\perp 0.3\text{mm}$	

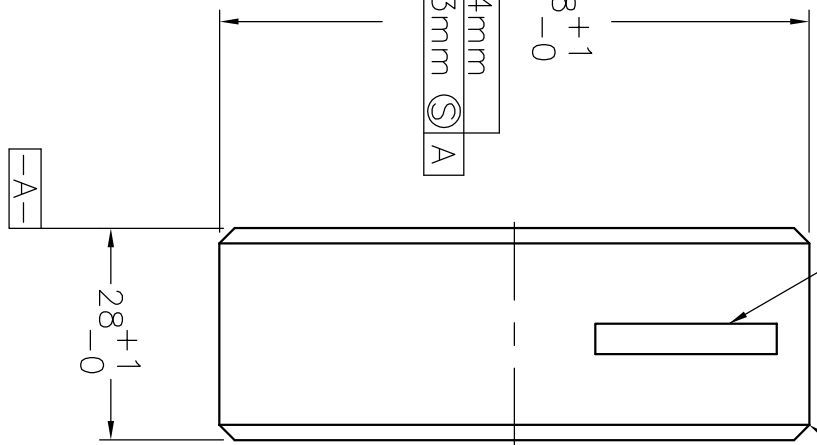

-A-

# UF LIGO

WILLIAMS, LUKE

ALIGO TELESCOPE

MIRROR #1 BLANK

SCALE: FULL (mm)

D070086-00

QTY: 6

DATE: MARCH 26, 2007

MATERIAL: FUSED SILICA OC