



ETCH, GRIND, OR SANDBLAST SERIAL NUMBER

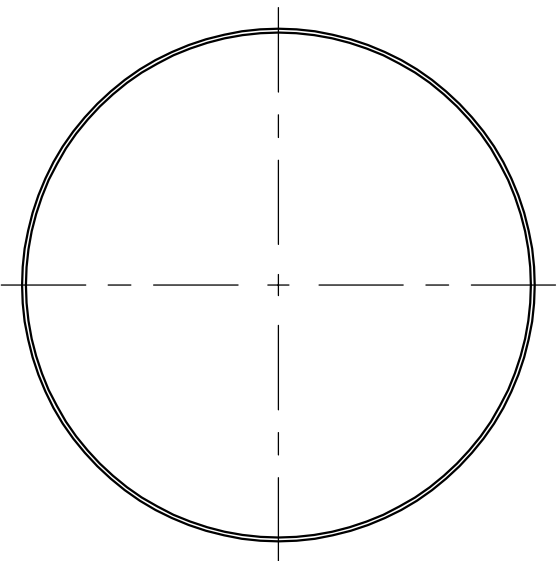

45° X 2±0.5
CHAMFER
2 PLACES

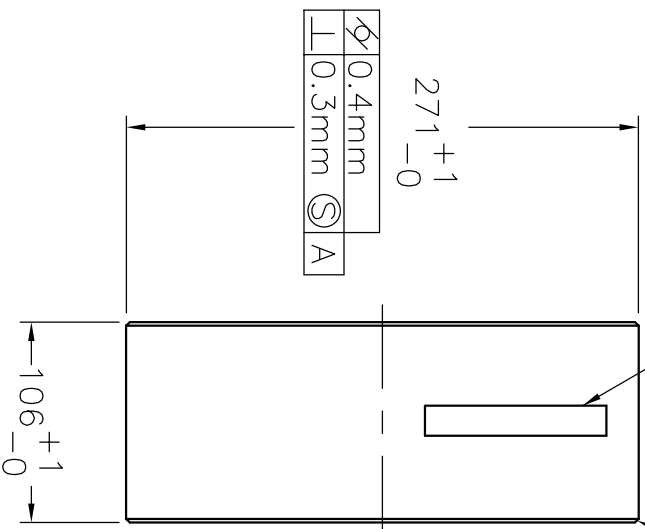

UF LIGO

WILLIAMS, LUKE

ALIGO LARGE TELESCOPE

MIRROR BLANK

SCALE: QUARTER (mm)

D070088-00

QTY: 5

DATE: MARCH 26, 2007

MATERIAL: BK7