

A

A

B





B

C

C

D

D

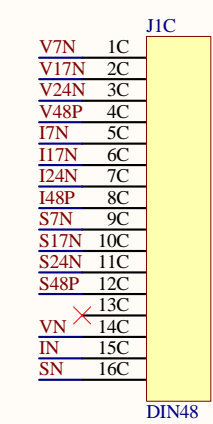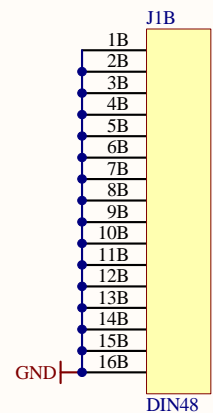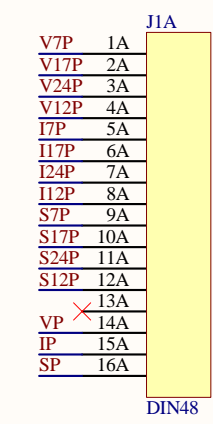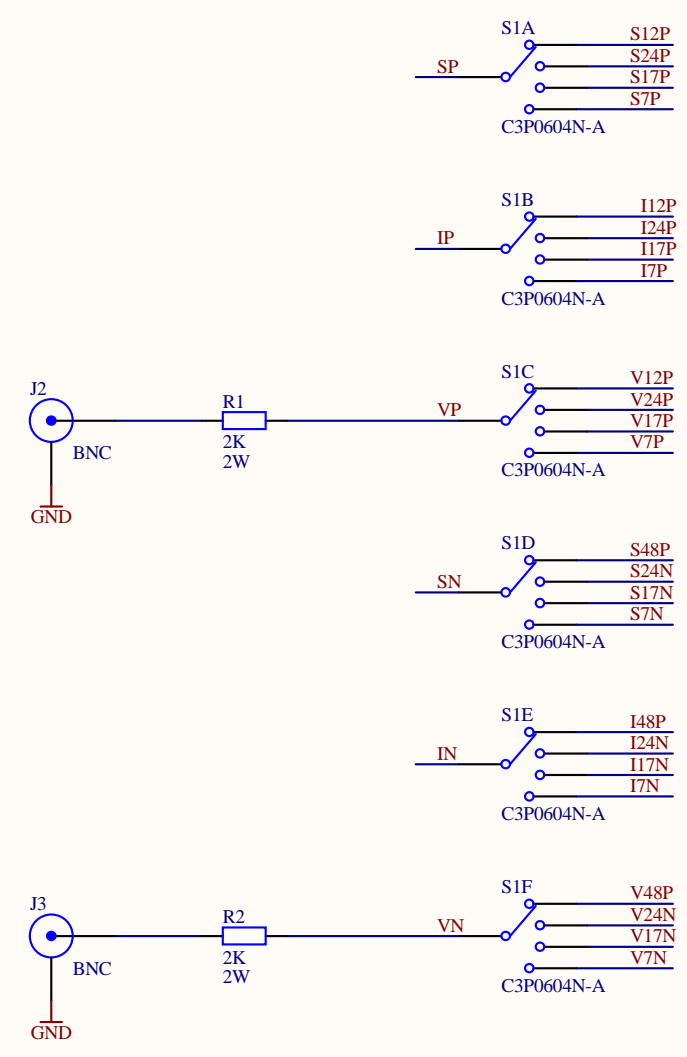

Title		
Power Chassis Front Panel Select		
Size	Number	Revision
B	D070111	A
Date:	4/18/2007	Sheet 1 of 1
File:	C:\User\...\ChassisFrontPanelSelect1.SchDoc Drawn By: Daniel Sigg	