
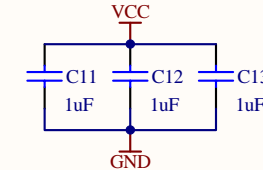
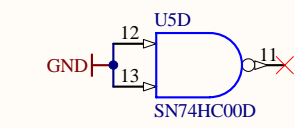
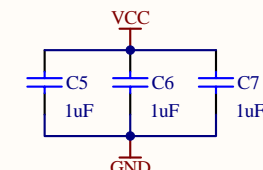
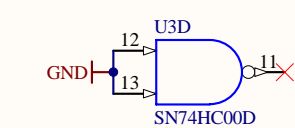
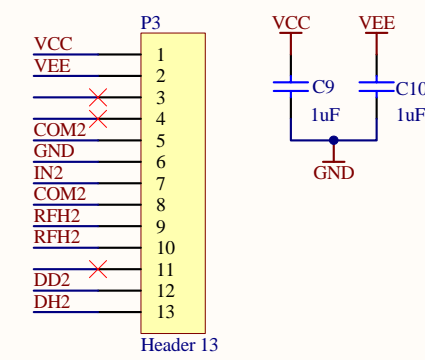
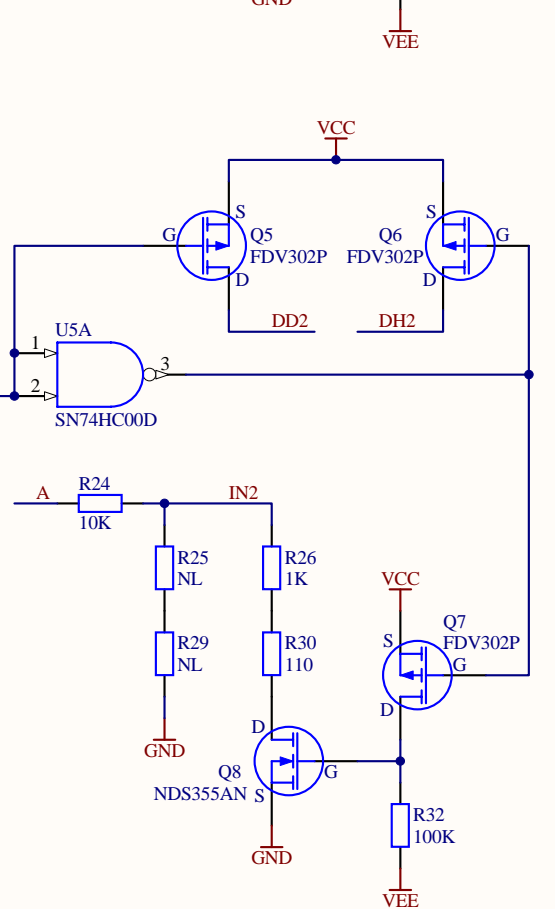
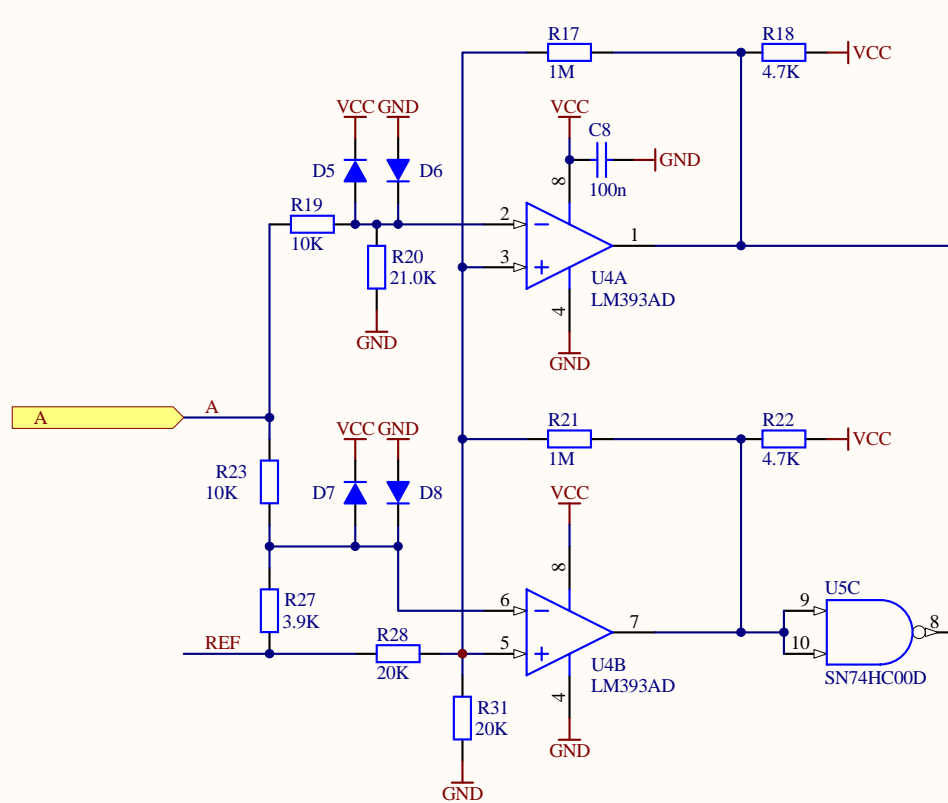
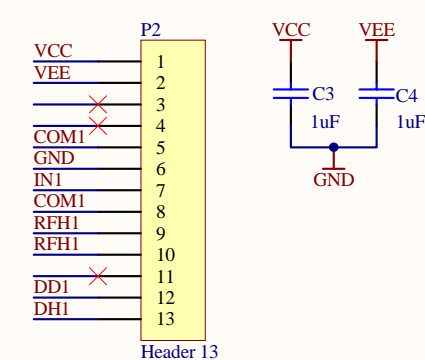
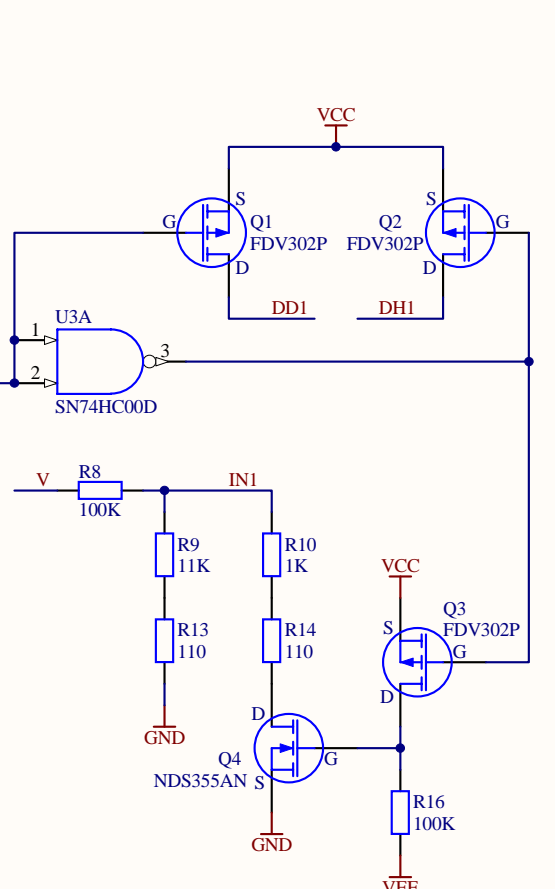


Title		
Power Chassis Front Panel Meter		
Size	Number	Revision
B	D070114	A
Date:	4/20/2007	Sheet 1 of 2
File:	C:\User\...\ChassisFrontPanelMeter1.SchDoc Drawn By: Daniel Sigg	

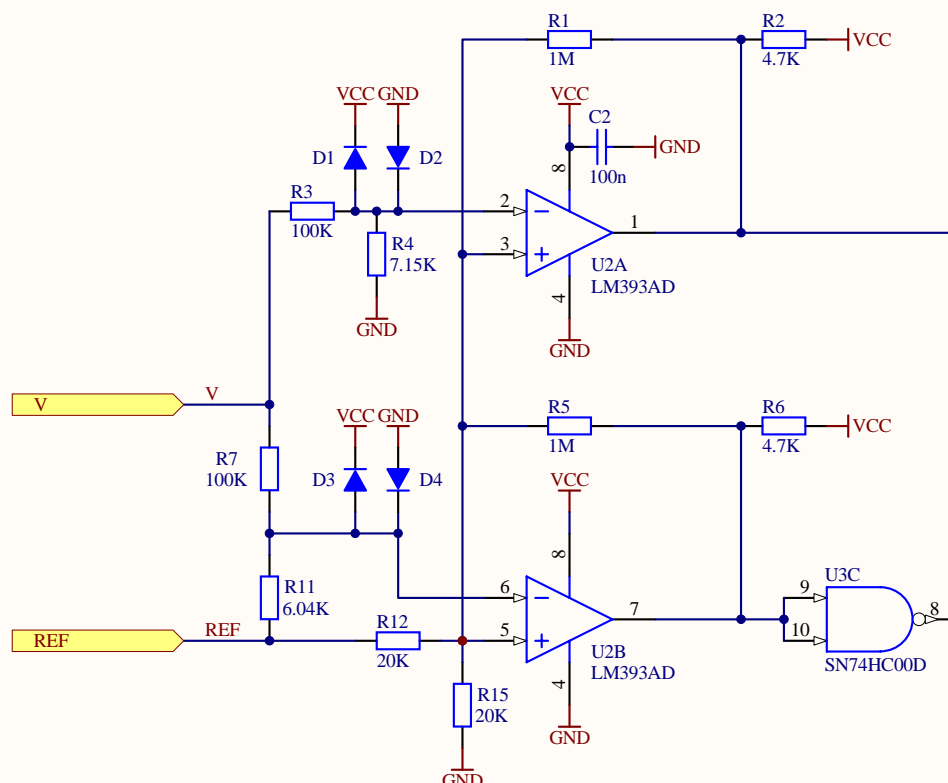

Title <b>Power Chassis Front Panel Meter</b>		
Size B	Number <b>D070114</b>	Revision <b>A</b>
Date: 4/20/2007	Sheet 2 of 2	
File: C:\User\...\ChassisFrontPanelMeter2.SchDp Drawn By: Daniel Sigg		